


1 GROUND FLOOR PLAN  
1:100

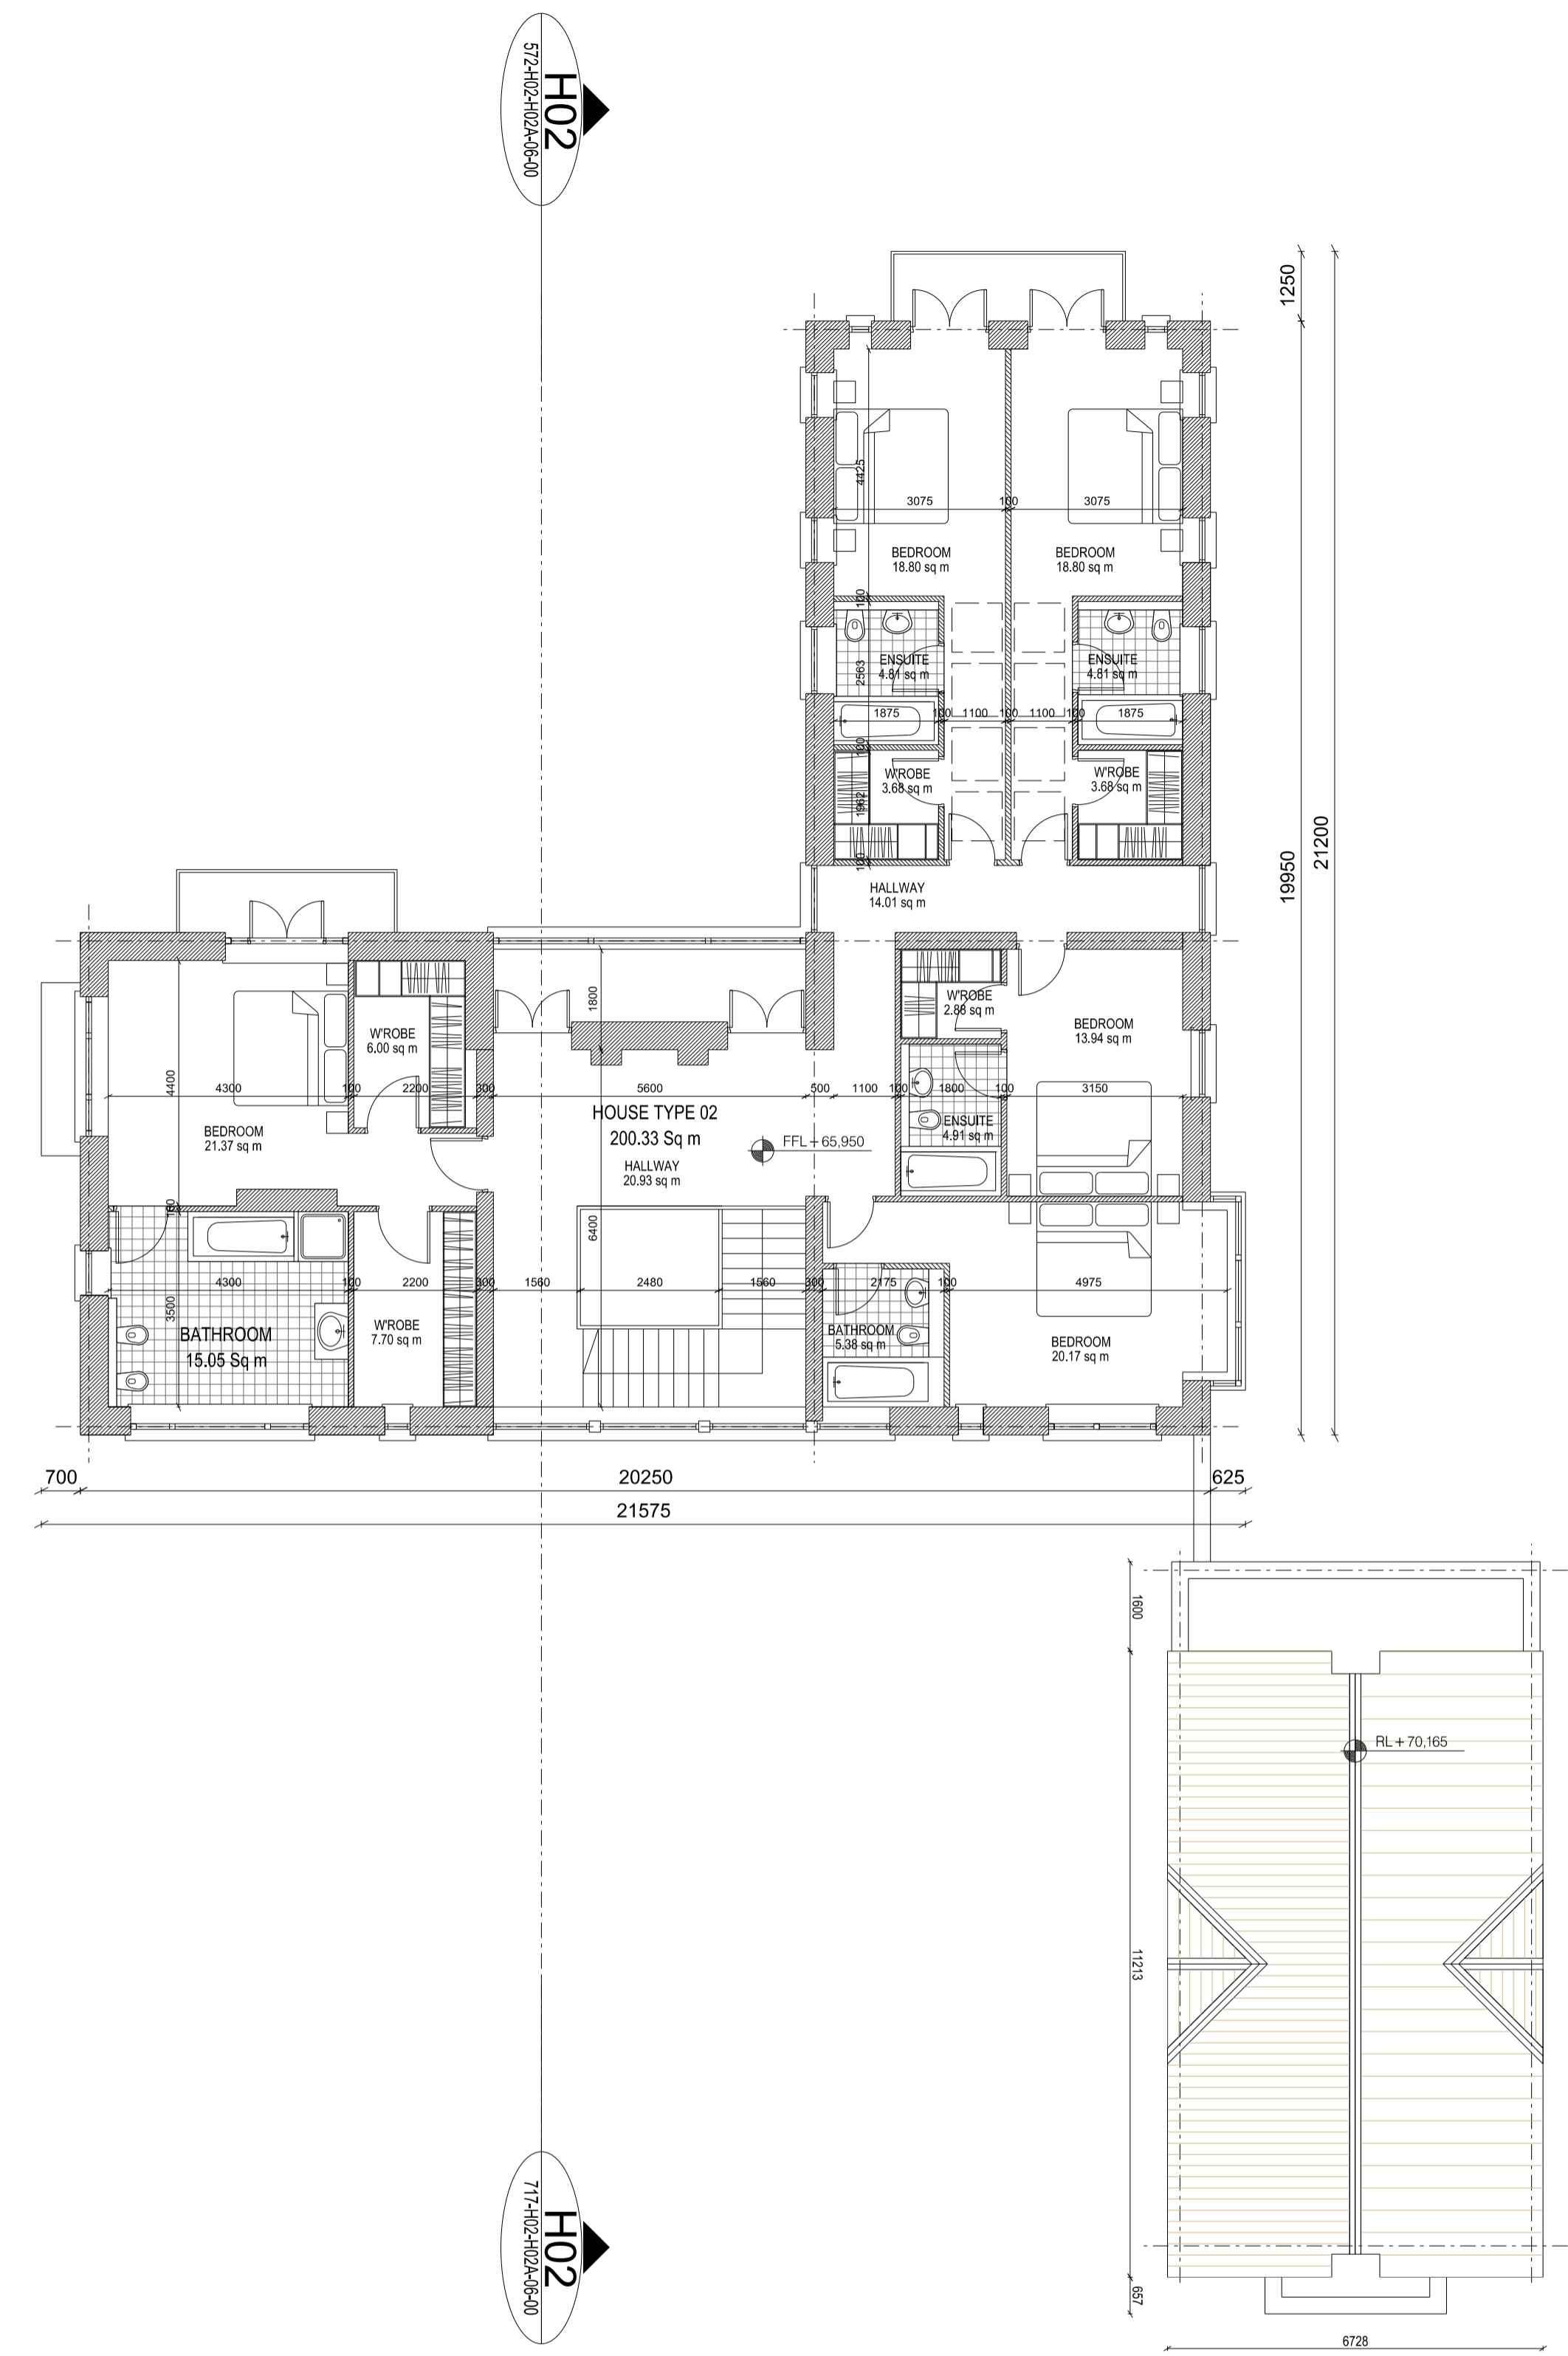


2 FIRST FLOOR PLAN  
1:100

**PLANNING APPLICATION**

| Rev | Date       | Description                     | DRN | CHK | Rev | Date | Description | DRN | CHK | LEGEND |
|-----|------------|---------------------------------|-----|-----|-----|------|-------------|-----|-----|--------|
| P01 | 18/06/2015 | ISSUED FOR PLANNING APPLICATION |     |     |     |      |             |     |     |        |
|     |            |                                 |     |     |     |      |             |     |     |        |
|     |            |                                 |     |     |     |      |             |     |     |        |
|     |            |                                 |     |     |     |      |             |     |     |        |
|     |            |                                 |     |     |     |      |             |     |     |        |

NOTES: Do not scale | Use figured dimensions only | Notify the architects of any discrepancies on the drawing prior to work proceeding | This drawing is copyright of McCauley Daye O'Connell Architects Ltd.  
1.0 mm / mm

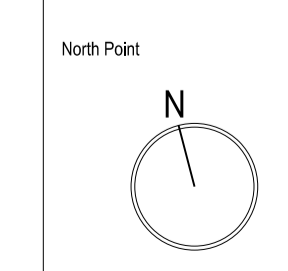

Client: CHARTON HOMES LTD  
 Project: SHANKILL HOUSE  
 Title: HOUSE TYPE 02 GROUND AND FIRST FLOOR PLANS SITE 1  
 Drawing Number: 717-H02-02-00  
 Scale @ ISO A1: 1:100

Revision: P01  
 Project Number: 717

**MC CAULEY DAYE O'CONNELL**  
 ARCHITECTS  
 11 Merrion Square, Dublin 2, Ireland  
 Telephone: + 353 (0)1 400 4171  
 Facsimile: + 353 (0)1 400 4173  
 info@mco.ie | www.mco.ie