




GROUND FLOOR PLAN  
GROSS FLOOR AREA = 159.5m<sup>2</sup> (1,716ft<sup>2</sup>)

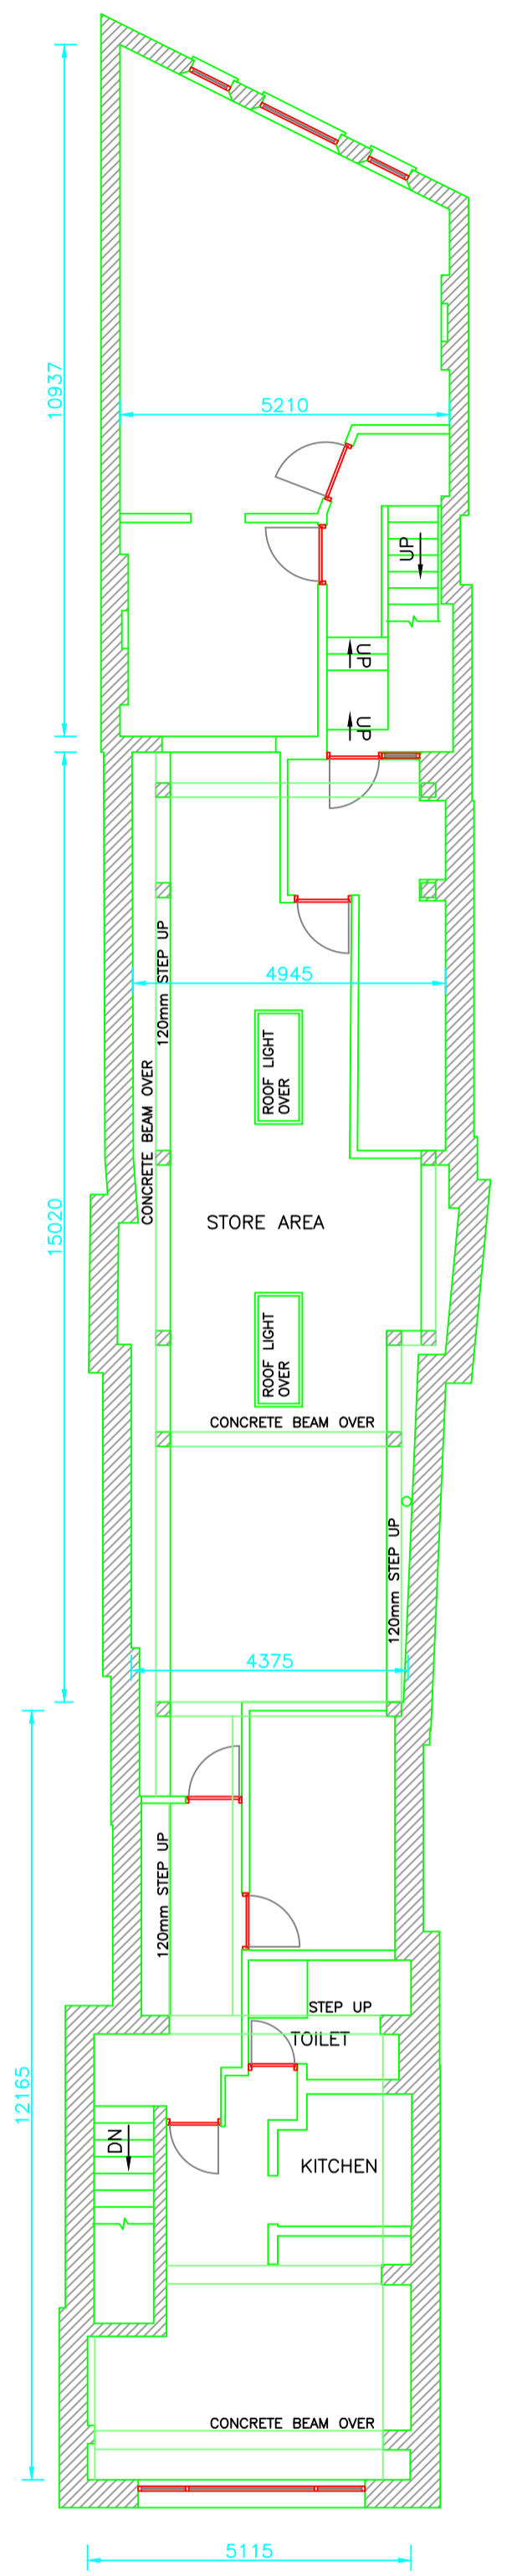


FIRST FLOOR PLAN  
GROSS FLOOR AREA = 178.5m<sup>2</sup> (1,920ft<sup>2</sup>)

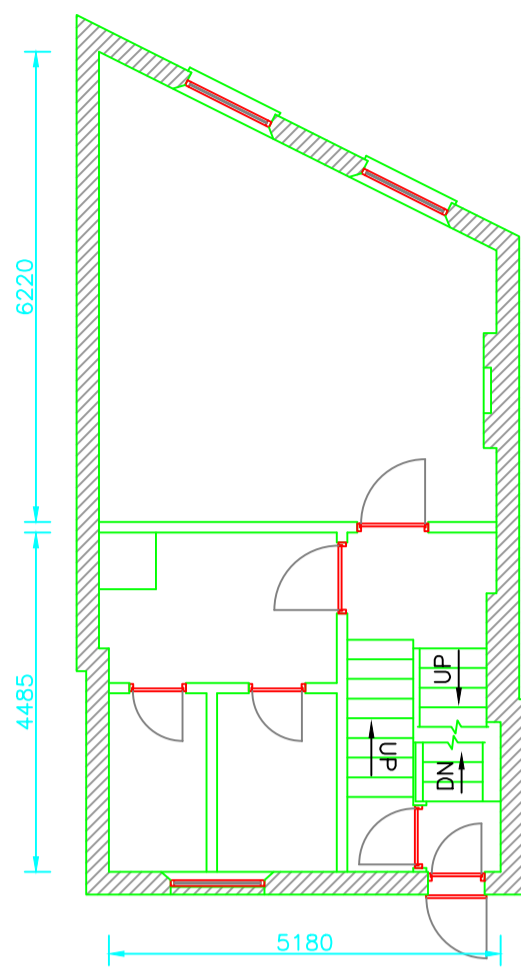

SECOND FLOOR PLAN  
GROSS FLOOR AREA = 49m<sup>2</sup> (527ft<sup>2</sup>)

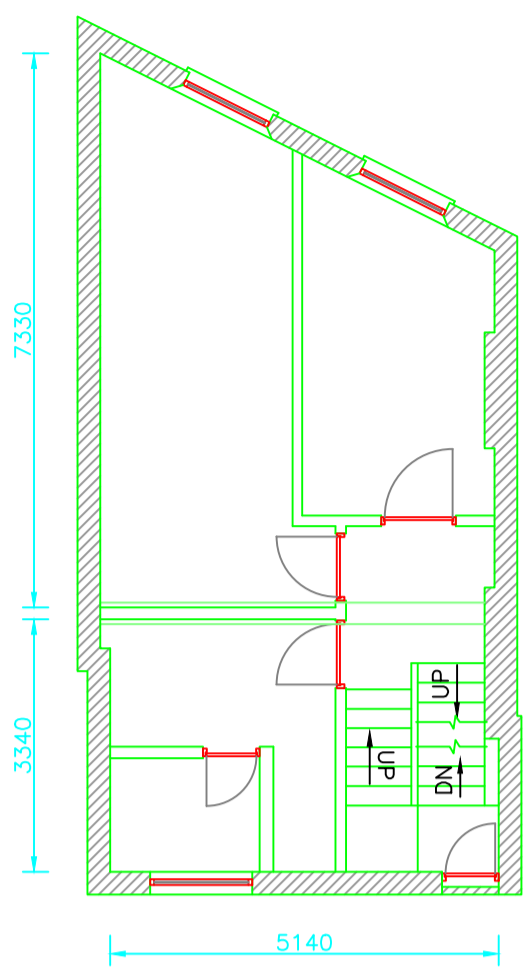

THIRD FLOOR PLAN  
GROSS FLOOR AREA = 49m<sup>2</sup> (527ft<sup>2</sup>)

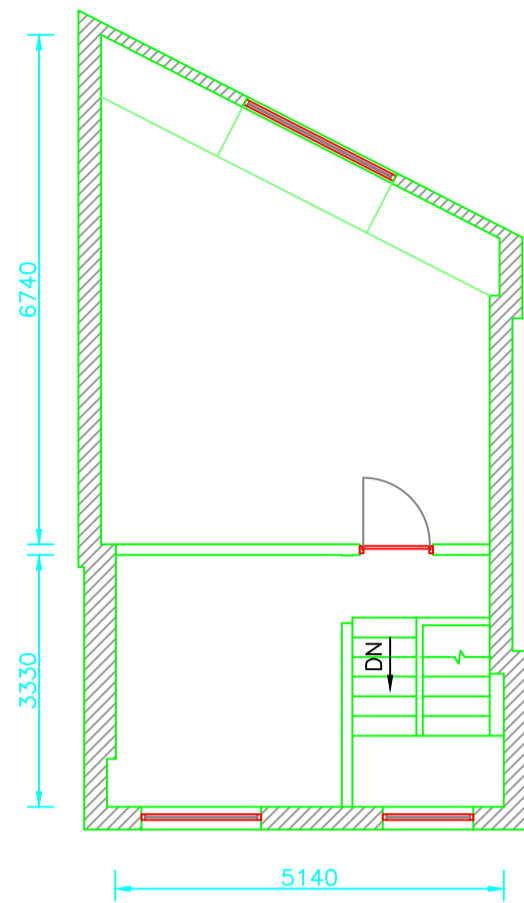

FOURTH FLOOR PLAN  
GROSS FLOOR AREA = 45.5m<sup>2</sup> (490ft<sup>2</sup>)

NOTES

For Comment A 28/06/12 BO'R

revision issue date by

The copyright of this drawing is vested in the Engineers and it must not be copied or reproduced without their written consent. Figured dimensions only should be taken from this drawing. All Contractors must visit the site and must be responsible for taking and checking all dimensions that relate to this work.

client  
COHALAN DOWNING & ASSOC

project  
RETAIL PREMISES AT  
PATRICK ST., CORK.

**CONCEPT DESIGN**  
Consulting Engineers & Project Management  
16 North Main Street, Bandon, Co. Cork, Ireland.  
Phone: (023) 8854904 / 8854905 Fax (023)8854907  
Email: infoconceptdesign@eircom.net

drawing  
Floor Plans

job no. drawing no. scale  
12-63 01 1:100

drawn by checked by date issue  
BO'R 26/06/12 A