


Rev	Date	By	Chk	Note
C2	22/05/25	AMc	DMc	construction issue
C1	24/07/24	AMc	DMc	construction issue

Client: Remcoll Developments

Project: Proposed Housing Estate
 34 Units, Milleenoola,
 Bantry, Co. Cork


Title: Proposed Houses
 Block 4 - House Type C2 F2 C2
 Rising Wall Plan

Drawn: AMc	Project No: 33400
Checked: DMc	Drawing No: CH B4 101
Scale: 1:50 (A3)	Rev: C2
Date: 29/05/2024	

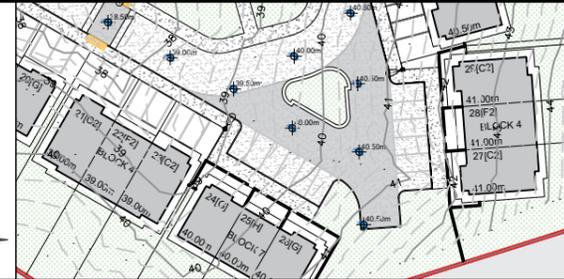


- Notes**
- All dimensions shown are in meters unless otherwise stated.
 - Figured dimensions to be used in preference to scaled dimensions. All dimensions to be checked on site.
 - This drawing to be read in conjunction with all other relevant drawings and specifications.
 - Any discrepancies found on drawings to be reported immediately to DMCA Consultants.
 - No part of this work may be modified, reproduced or copied in any form or by any means, without permission from DMCA Consultants

ITM CO-ORDINATES
 500872mE, 549002mN
EIRCODE:
 P75 DV74 [neighboring estate]

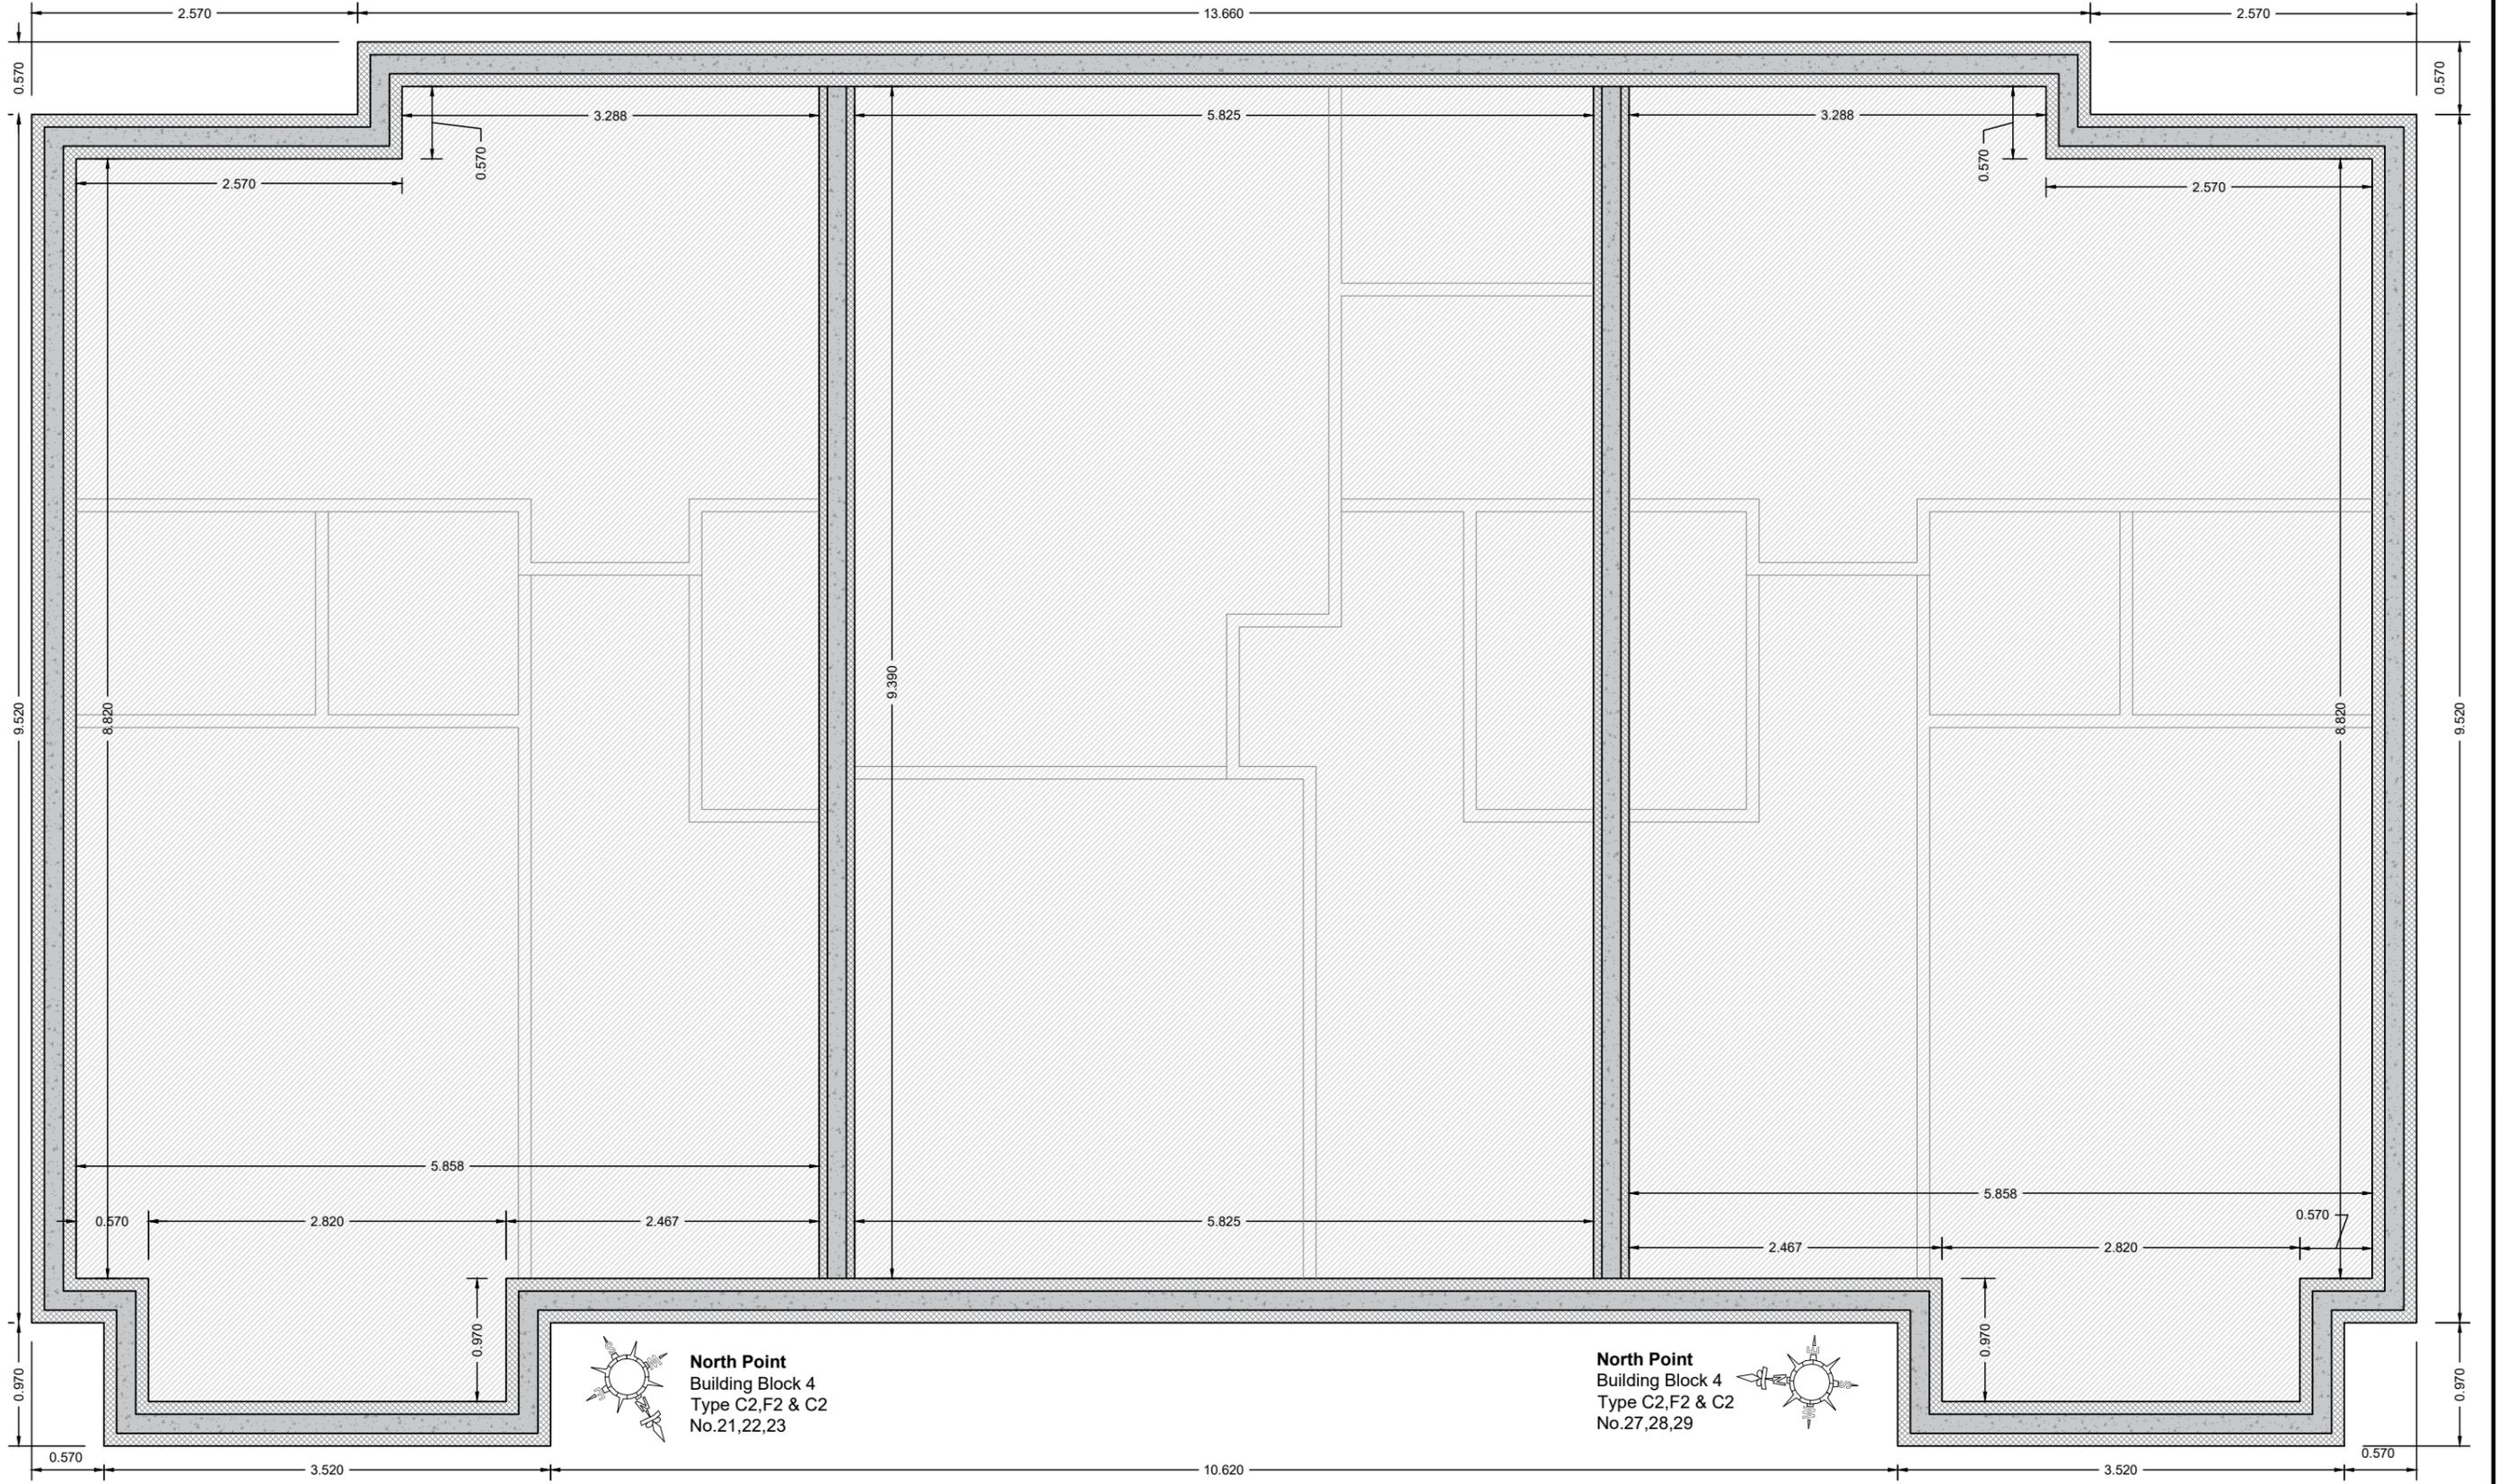

 **North Point**
 Building Block 4
 Type C2,F2 & C2
 No.21,22,23

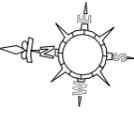 **North Point**
 Building Block 4
 Type C2,F2 & C2
 No.27,28,29

Rising Wall Plan
 scale 1:50


Rev	Date	By	Chk	Note
C2	22/05/25	AMc	DMc	construction issue
C1	24/07/24	AMc	DMc	construction issue

Client: Remcoll Developments

Project: Proposed Housing Estate
34 Units, Milleenoola,
Bantry, Co. Cork


Title: Proposed Houses
Block 4 - House Type C2 F2 C2
Ground Floor Plan

Drawn: AMc	Project No: 33400
Checked: DMc	Drawing No: CH B4 102
Scale: 1:50 (A3)	Rev: C2
Date: 29/05/2024	

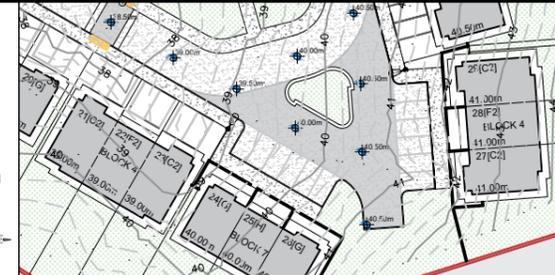

- Notes**
- All dimensions shown are in meters unless otherwise stated.
 - Figured dimensions to be used in preference to scaled dimensions. All dimensions to be checked on site.
 - This drawing to be read in conjunction with all other relevant drawings and specifications.
 - Any discrepancies found on drawings to be reported immediately to DMCA Consultants.
 - No part of this work may be modified, reproduced or copied in any form or by any means, without permission from DMCA Consultants

ITM CO-ORDINATES
500872mE, 549002mN
EIRCODE:
P75 DV74 [neighboring estate]

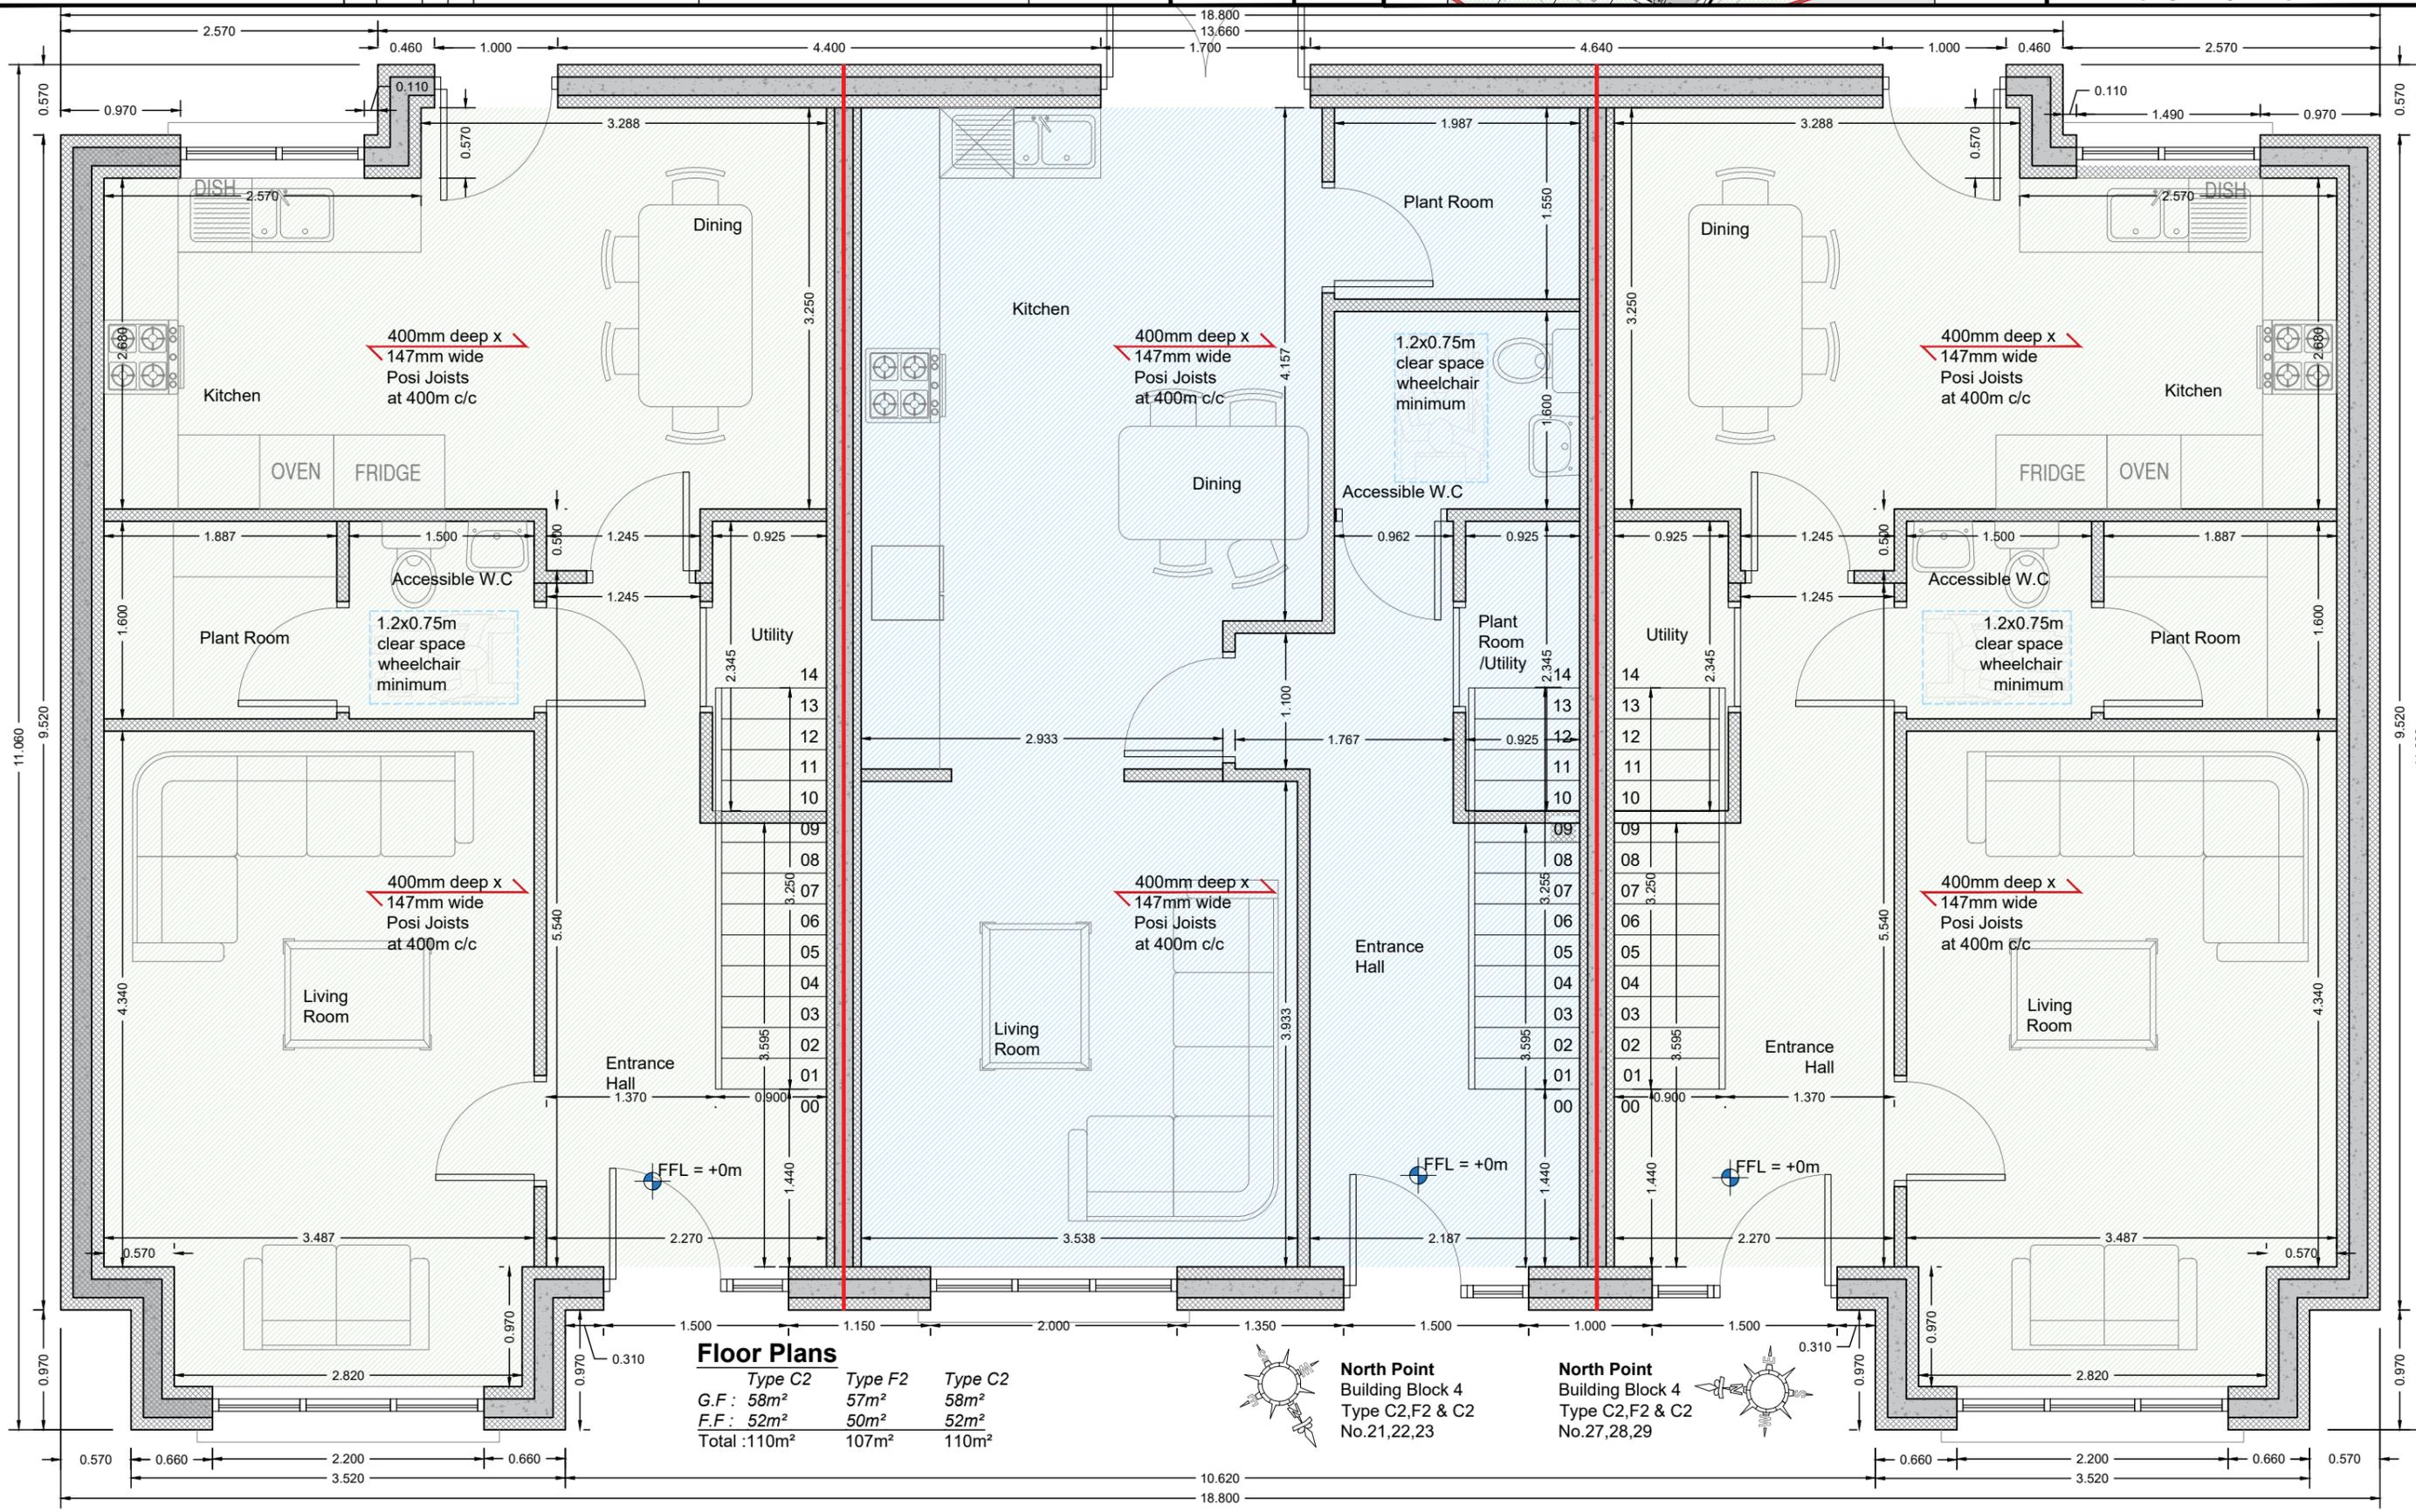


	Type C2	Type F2	Type C2
G.F.:	58m ²	57m ²	58m ²
F.F.:	52m ²	50m ²	52m ²
Total:	110m ²	107m ²	110m ²



North Point
Building Block 4
Type C2,F2 & C2
No.21,22,23

North Point
Building Block 4
Type C2,F2 & C2
No.27,28,29

 

Rev	Date	By	Chk	Note
C2	22/05/25	AMc	DMc	construction issue
C1	24/07/24	AMc	DMc	construction issue

Client: Remcoll Developments

Project: Proposed Housing Estate
34 Units, Milleenoola,
Bantry, Co. Cork


Title: Proposed Houses
Block 4 - House Type C2 F2 C2
First Floor Plan

Drawn: AMc	Project No: 33400
Checked: DMc	Drawing No: CH B4 103
Scale: 1:50 (A3)	Rev: C2
Date: 29/05/2024	



- Notes**
- All dimensions shown are in meters unless otherwise stated.
 - Figured dimensions to be used in preference to scaled dimensions. All dimensions to be checked on site.
 - This drawing to be read in conjunction with all other relevant drawings and specifications.
 - Any discrepancies found on drawings to be reported immediately to DMCA Consultants.
 - No part of this work may be modified, reproduced or copied in any form or by any means, without permission from DMCA Consultants

ITM CO-ORDINATES
500872mE, 549002mN
EIRCODE:
P75 DV74 [neighboring estate]

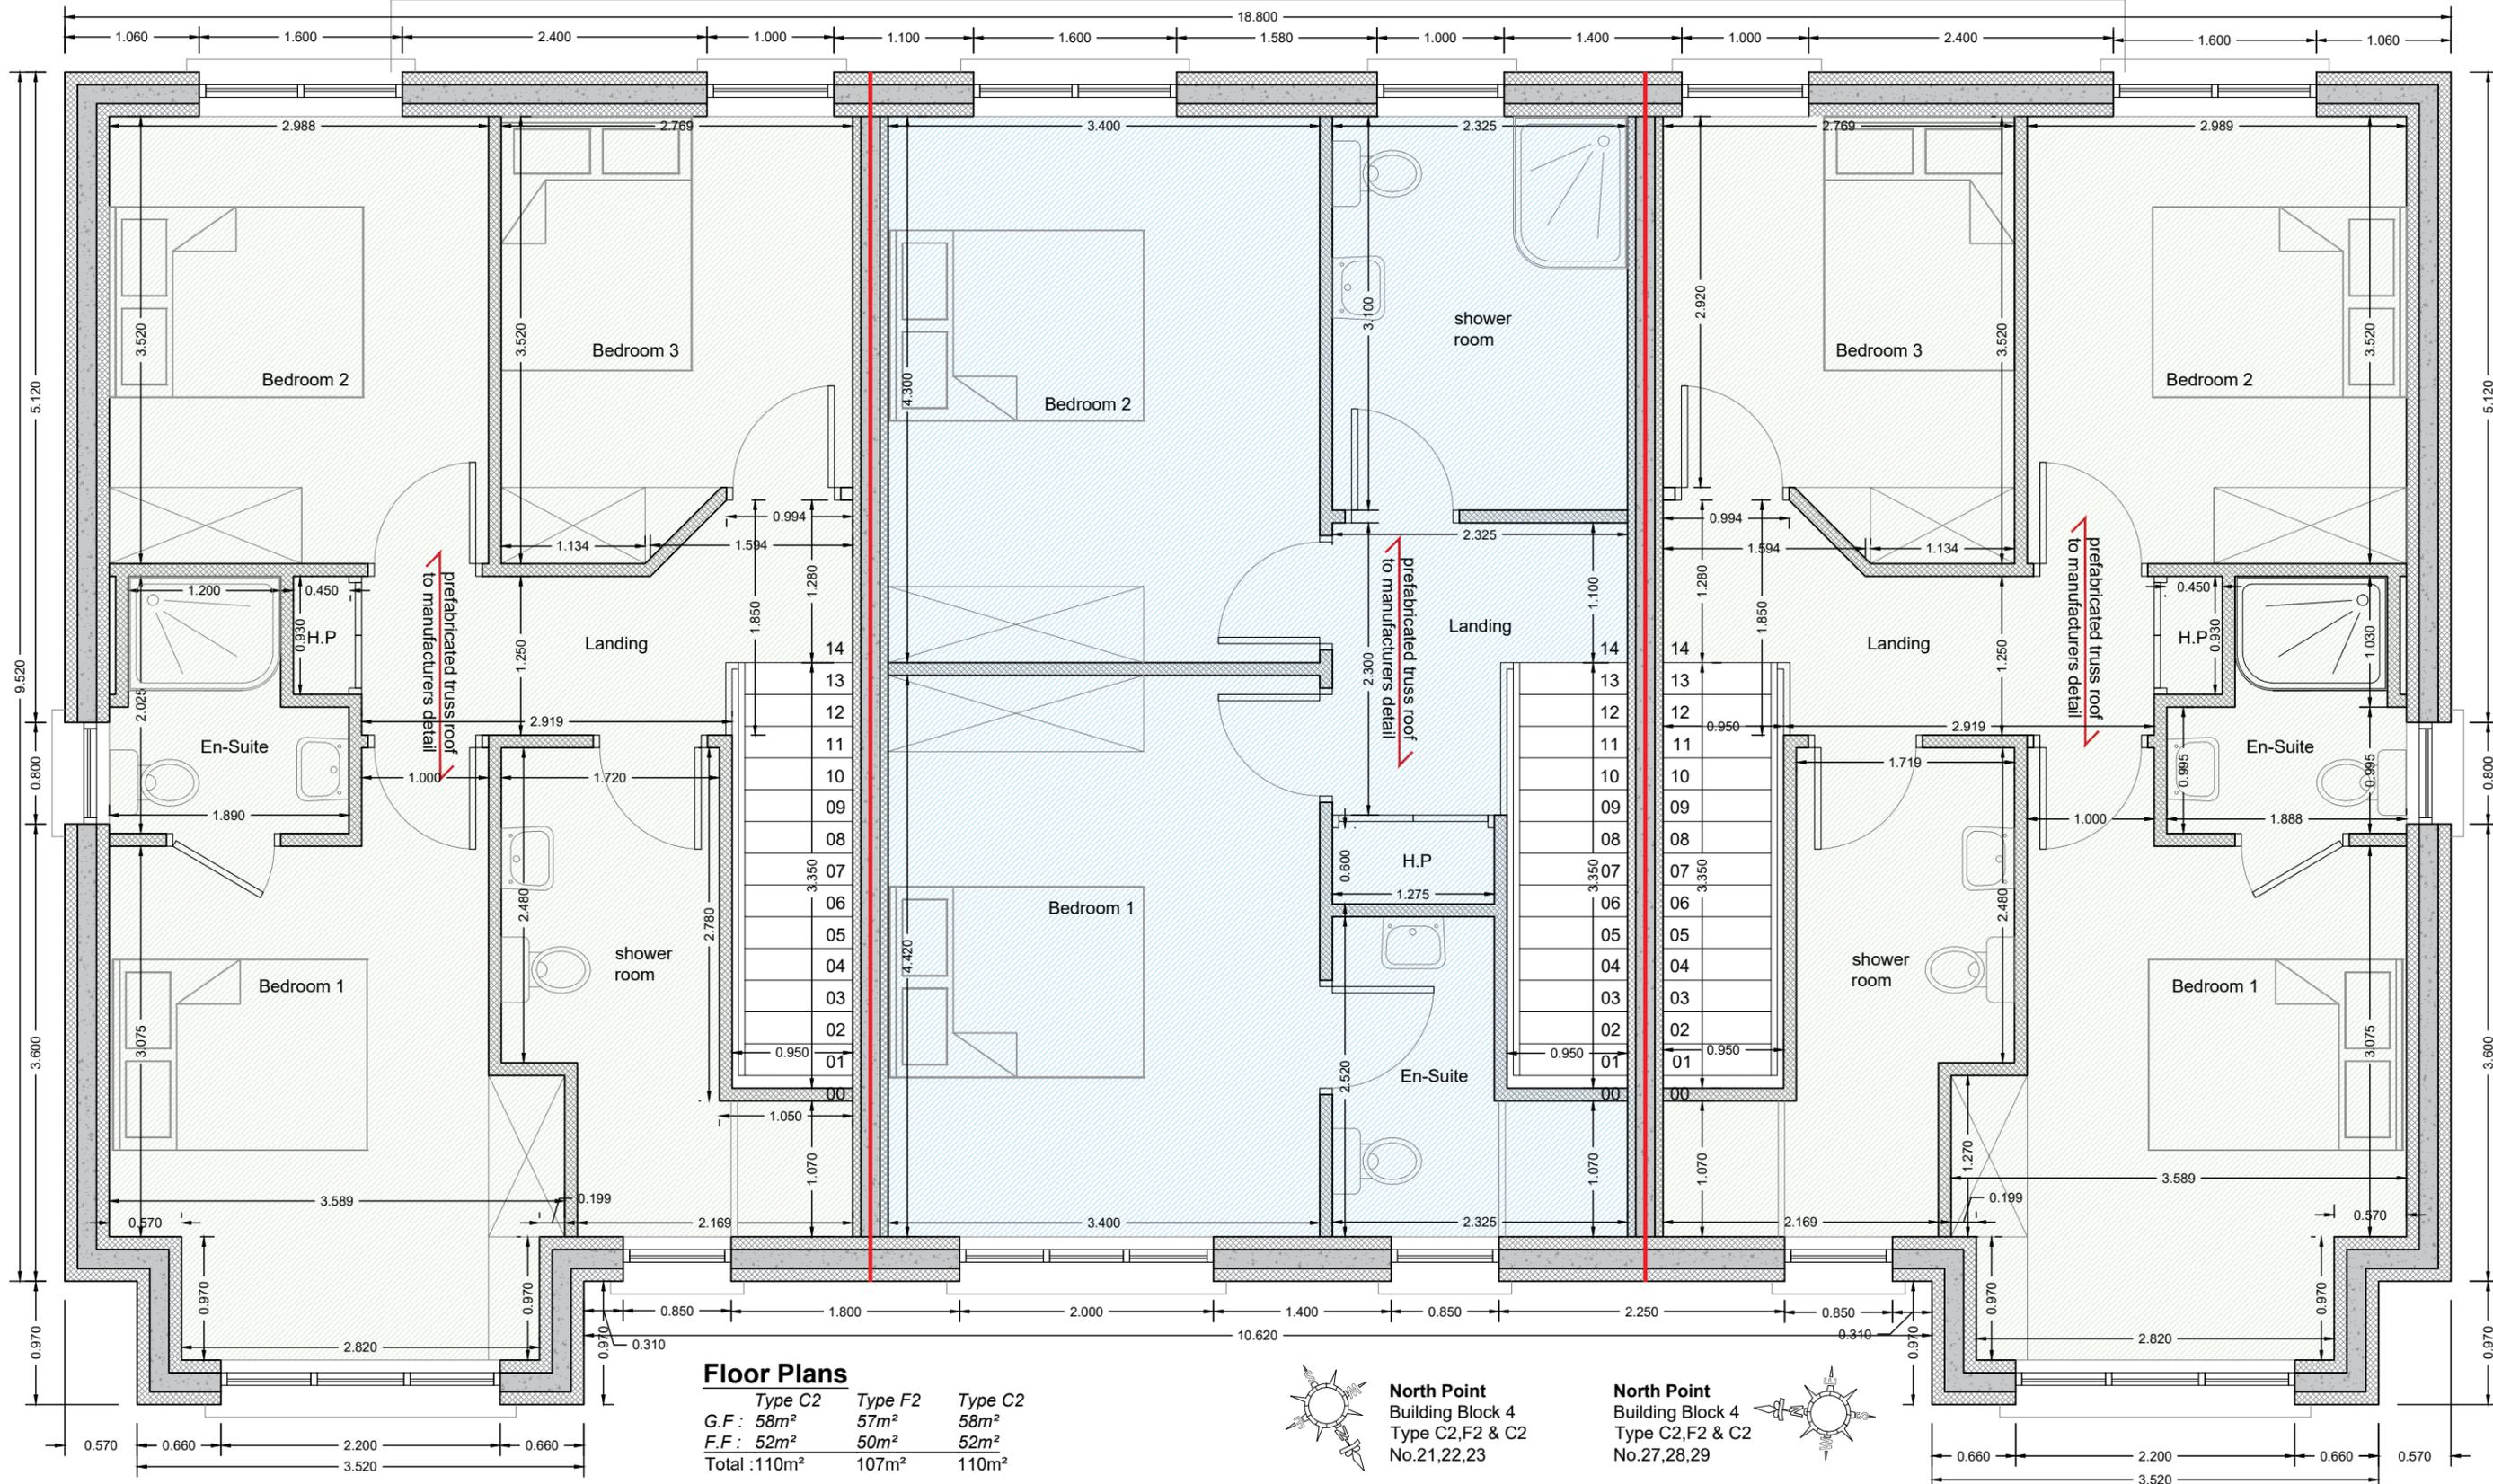


Floor Plans

	Type C2	Type F2	Type C2
G.F.:	58m ²	57m ²	58m ²
F.F.:	52m ²	50m ²	52m ²
Total:	110m ²	107m ²	110m ²



North Point
Building Block 4
Type C2,F2 & C2
No.21,22,23

North Point
Building Block 4
Type C2,F2 & C2
No.27,28,29

 


Rev	Date	By	Chk	Note
C2	22/05/25	AMc	DMc	construction issue
C1	24/07/24	AMc	DMc	construction issue

Client: Remcoll Developments

Project: Proposed Housing Estate
 34 Units, Milleenoola,
 Bantry, Co. Cork

Title: Proposed Houses
 Block 4 - House Type C2 F2 C2
 Elevations

Drawn: AMc	Project No: 33400
Checked: DMc	Drawing No: CH B4 201
Scale: 1:100 (A3)	Rev: C2
Date: 29/05/2024	

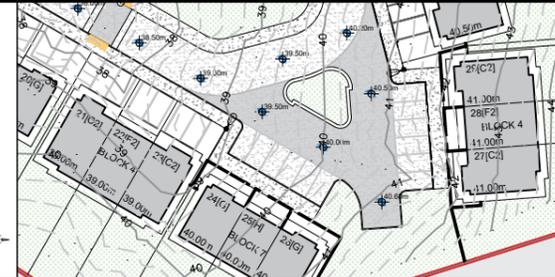


- Notes**
- All dimensions shown are in meters unless otherwise stated.
 - Figured dimensions to be used in preference to scaled dimensions. All dimensions to be checked on site.
 - This drawing to be read in conjunction with all other relevant drawings and specifications.
 - Any discrepancies found on drawings to be reported immediately to DMCA Consultants.
 - No part of this work may be modified, reproduced or copied in any form or by any means, without permission from DMCA Consultants

ITM CO-ORDINATES
 500872mE, 549002mN
EIRCODE:
 P75 DV74 [neighboring estate]


Block Type 4of7



Front Elevation
 scale 1:100

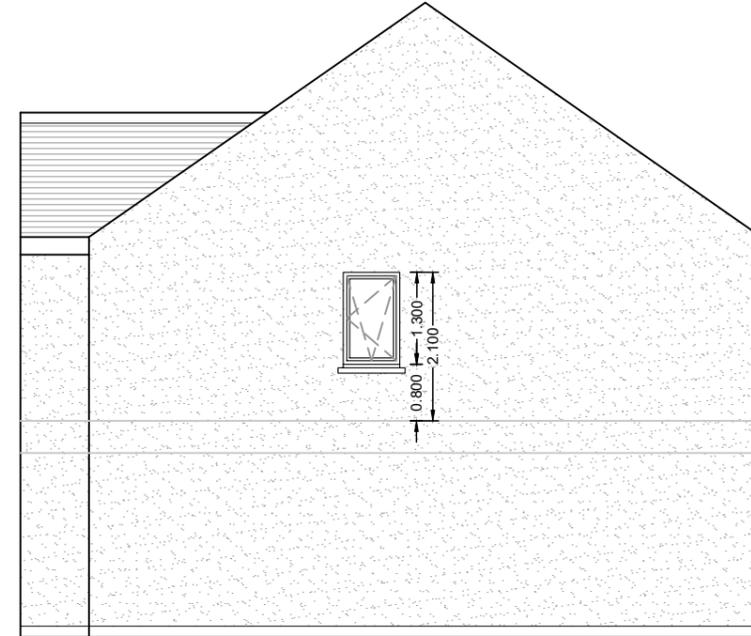

Side Elevation
 scale 1:100

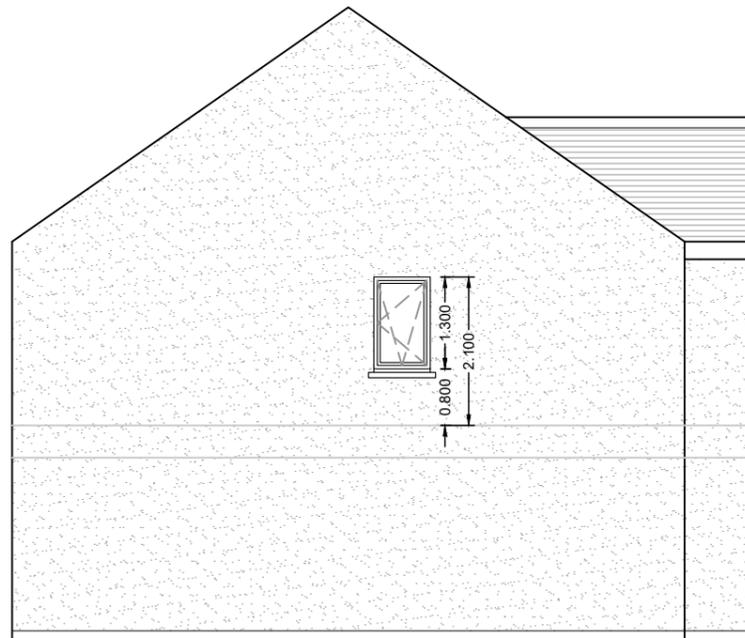

Side Elevation
 scale 1:100



Rear Elevation
 scale 1:100