


Notes.
Figured dimensions only to be taken from this drawing. All dimensions to be checked on site.
Agents to be informed immediately of any discrepancies before work proceeds.

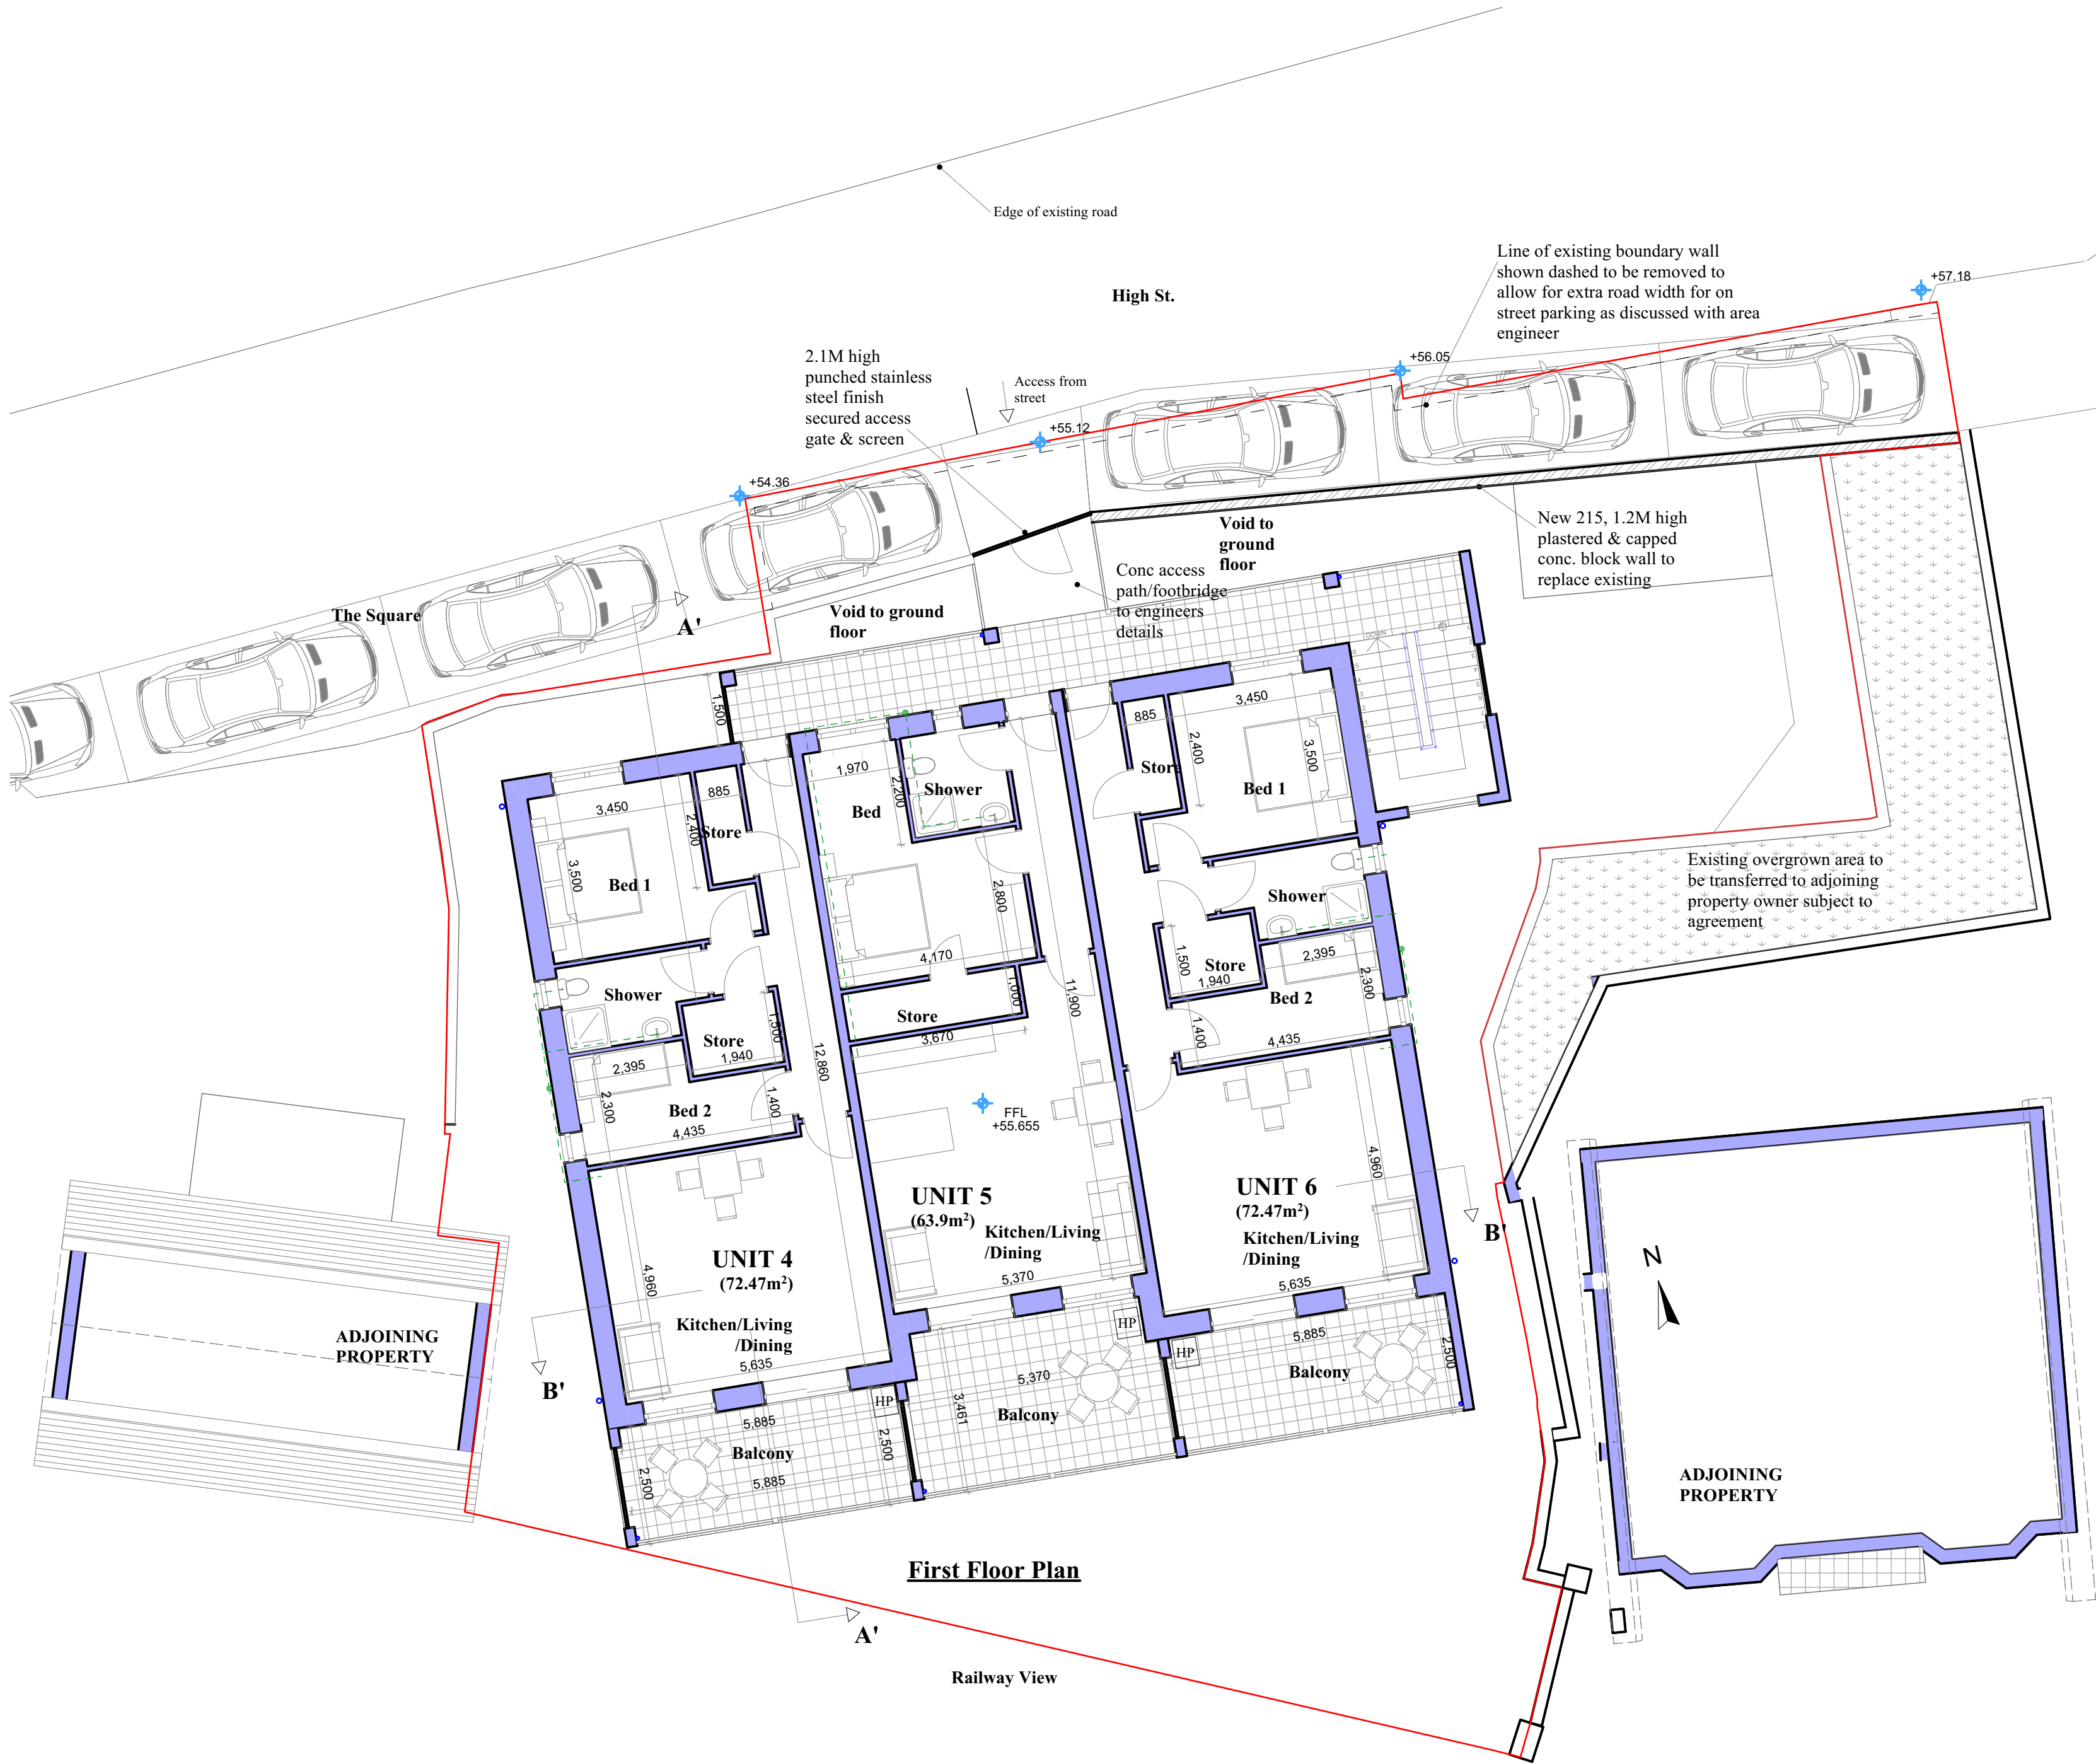

Planning			
Client		Horsom Contracting Ltd. Proposed Residential Development at Railway View, Kilmacthomas, Co. Waterford	
Vincent Murray		Ballythomas, Rathgormack, Carrick-on-Suir, Co. Waterford.	
Designs Ltd.		Mob: 087-9969403 email : vmurraydesignsLtd@gmail.com web: www.vincentmurray.ie	
Drawn	V.MURRAY	Date	27th Jan. 2023
Checked	V.MURRAY	Scale	1:100- A1
Revisions		Drg. No.	03
Drawing Title 1st & 2nd Floor Plan			