





PROPOSED FRONT ELEVATION (WEST)  
SCALE 1:100

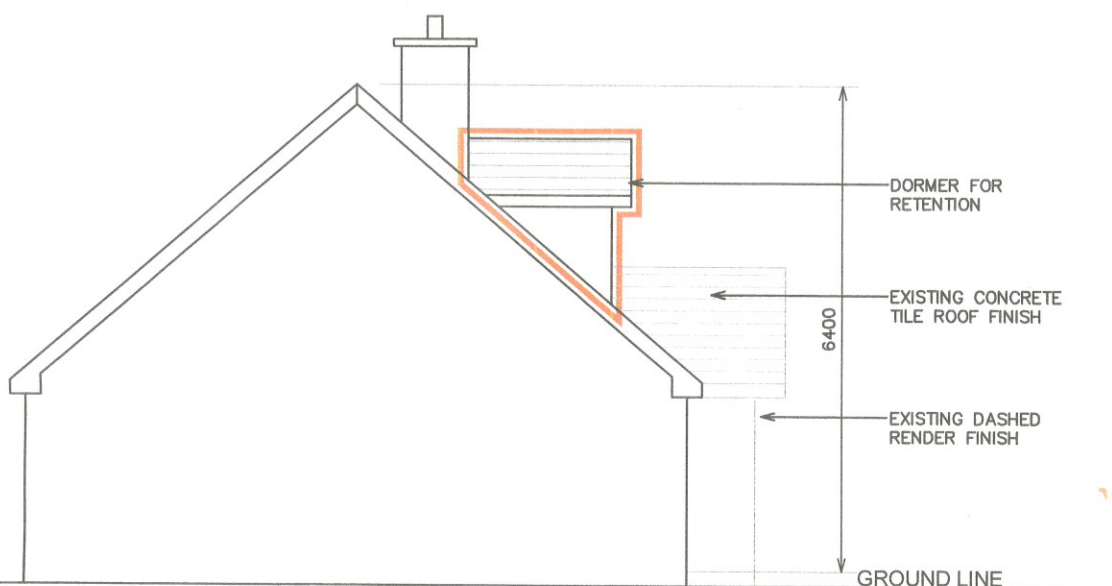

PROPOSED SIDE ELEVATION (SOUTH)  
SCALE 1:100

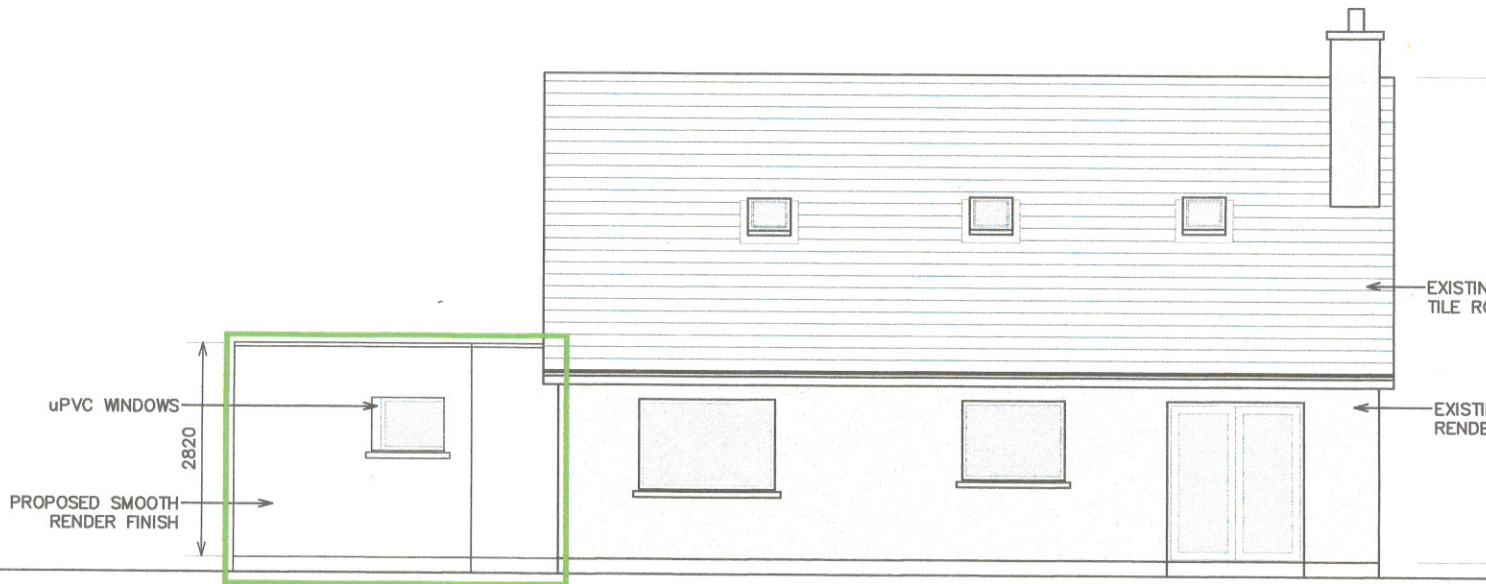

PROPOSED REAR ELEVATION (EAST)  
SCALE 1:100