



NOTES:

DO NOT SCALE FROM THIS DRAWING. USE FIGURED CASES. VERIFY LEVELS AND DIMENSIONS ON SITE AT DISCREPANCIES TO PROJECT LEADER IMMEDIATELY. COPYRIGHT AND MAY ONLY BE REPRODUCED WITH THE PERMISSION OF JOHN BUTT.

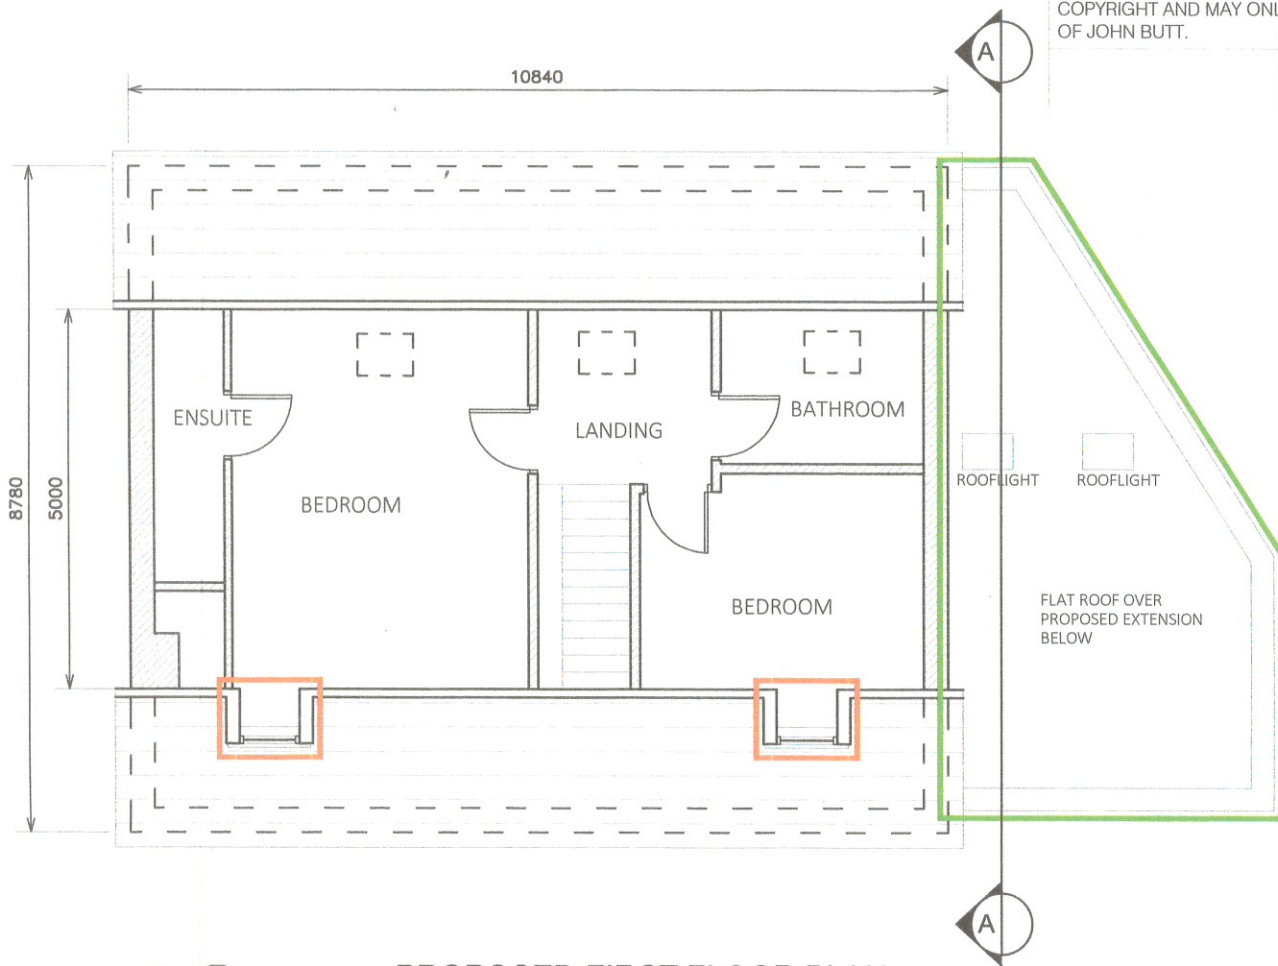

PROPOSED FIRST FLOOR PLAN  
SCALE 1:100

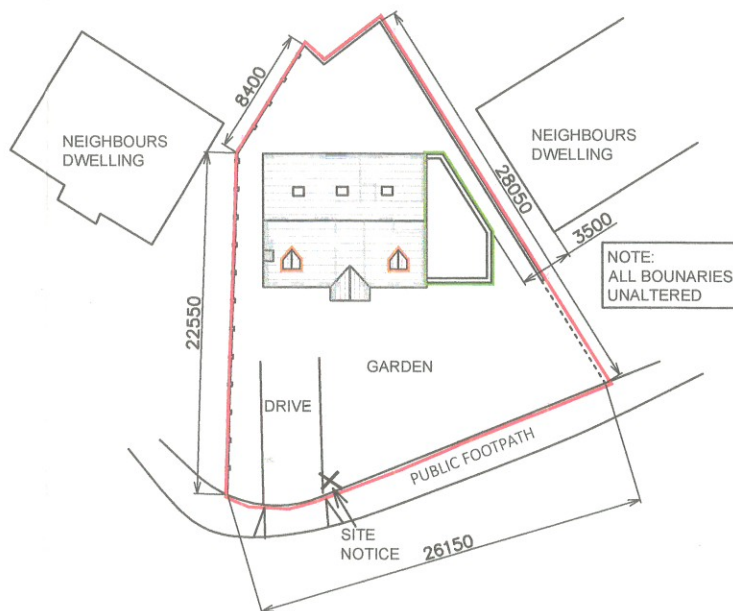

PROPOSED SITE LAYOUT PLAN  
SCALE 1:500

NOTES / LEGEND:

SITE OUTLINED IN RED

PROPOSED DORMERS FOR RETENTION OUTLINED IN ORAN

PROPOSED EXTENSION OUTLINED IN GREEN

SITE NOTICE MARKED 'X'

SITE AREA: 0.0237 ha

PROJECT	PROPOSED EXTEN AT 4 WOODVIEW, P CO. CORK
CLIENT	BRIAN & MARIA M.
STAGE	PLANNING PERMI
DRAWING TITLE	PLANS, SECTION
SCALE	AS SHOWN @ A3
DRAWN BY	JOHN BUTT MRAI
DATE	DRAWING NUME
11-08-2017	PL-01