



rear elevation

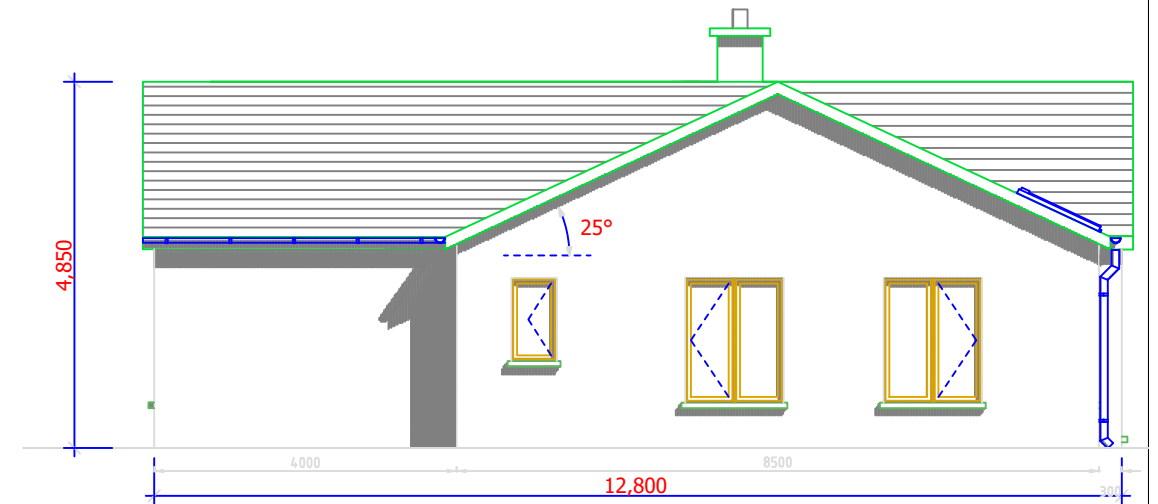


side elevation

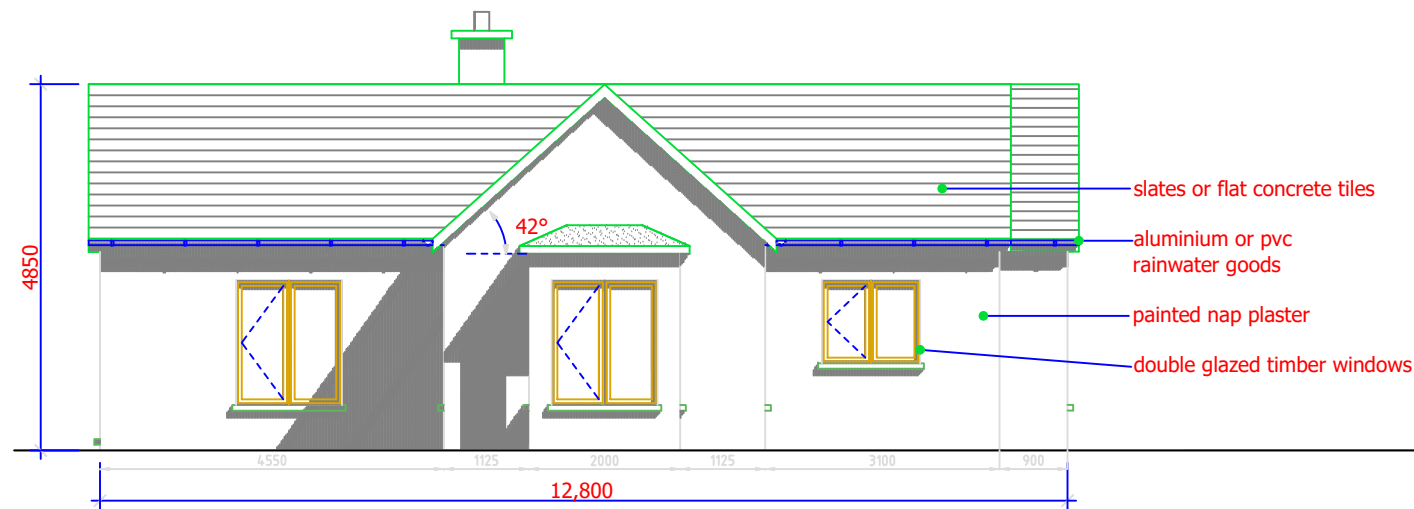

side elevation

C:\PROJECTS_PAST\Housing\Geashill_Dan Scally\emails sent\house types\house type 1.tif

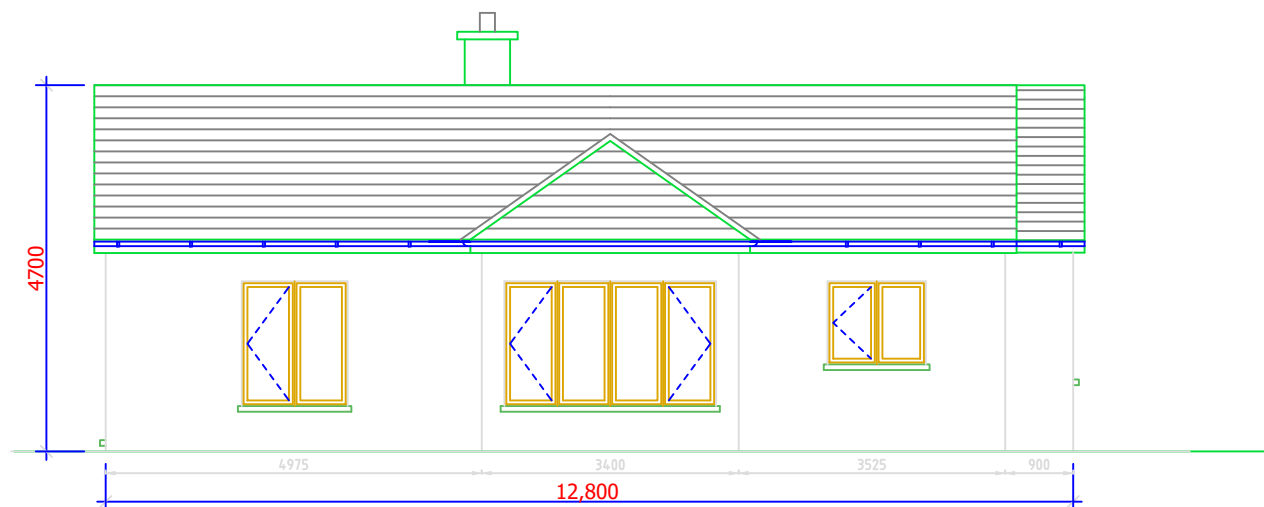

side elevation to site nr. 4

Evelyn Duff		architect		copyright e.d.a do not scale		
brockaStudio ballyfin co. laois		T (0502) 55382 F (0502) 55387 eduff@eircom.net		report any discrepancies to architect		
project title		Proposed housing development at Ballydownan, Geashill, Co. Offaly				
drawing title		HOUSE TYPE 1				
client	date	scale	job no	drwg. status	drwg. no.	rev. no.
SQS Partners	25-04-05	1:100	40703	Planning	P04	