



front elevation

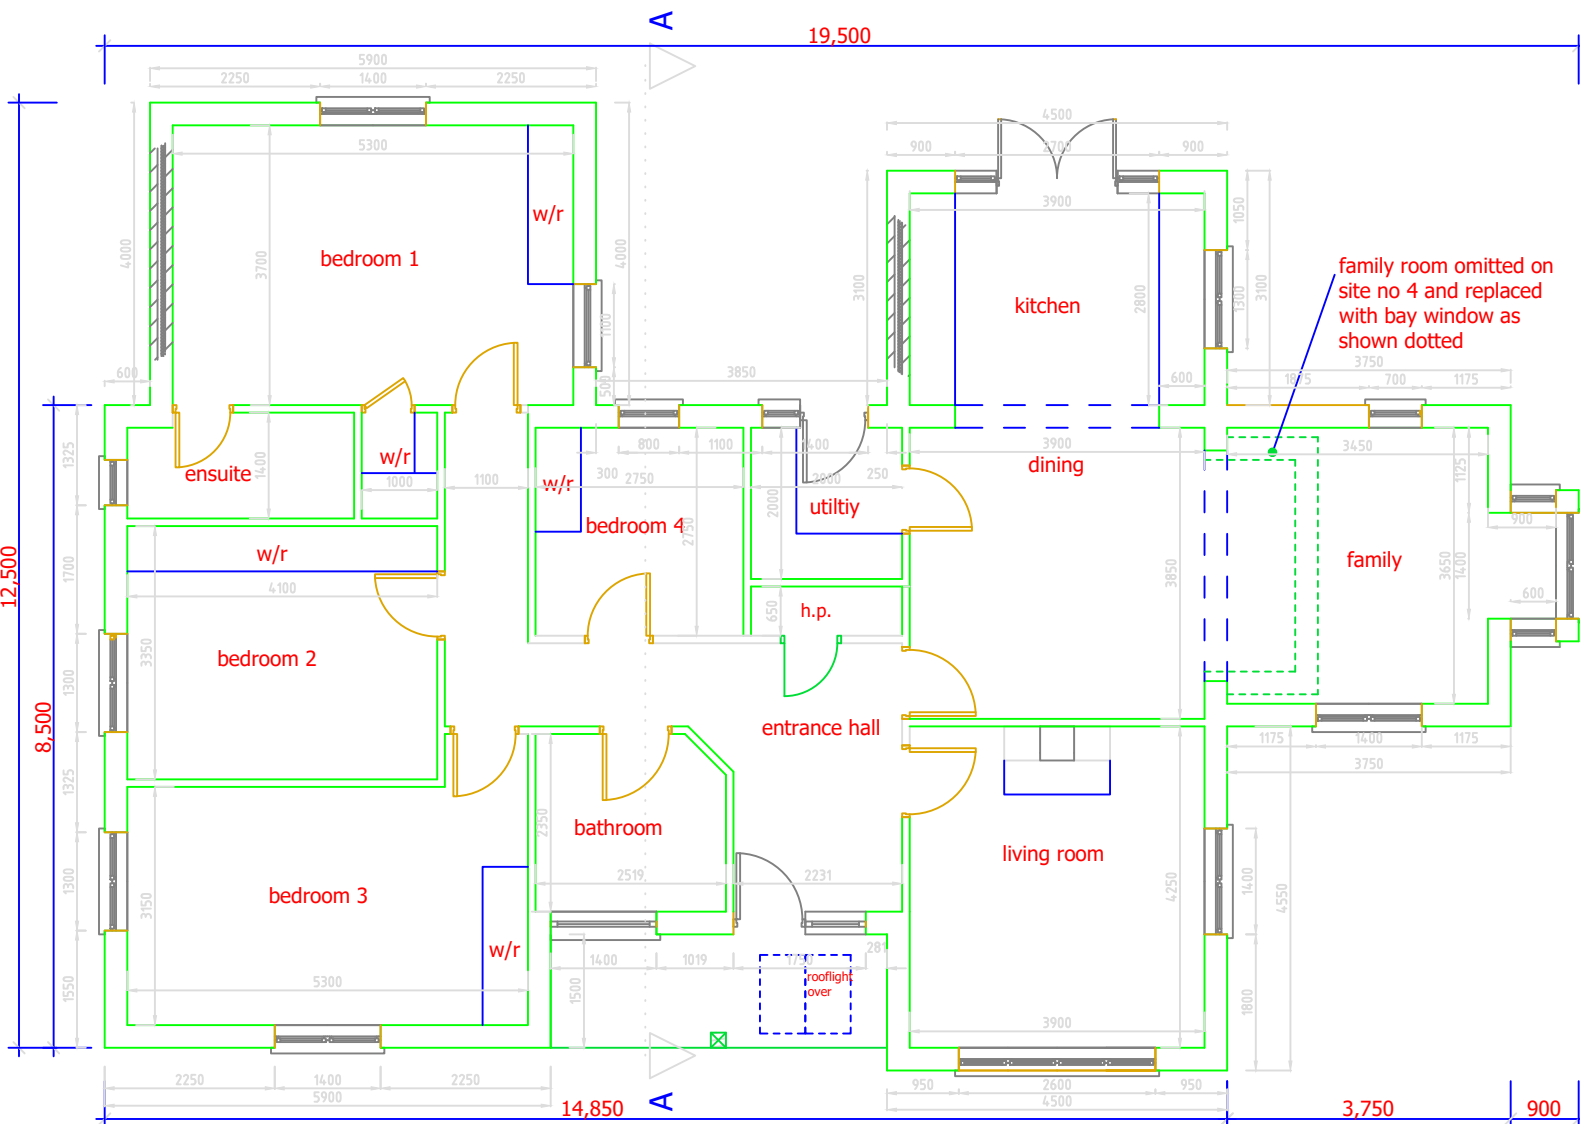

floor plan
house type 1
4-bed
floor area = 154.4sq/m (1662sq/ft)

The orientation of house type 1 varies depending on its location within the overall site layout - refer to site layout plan

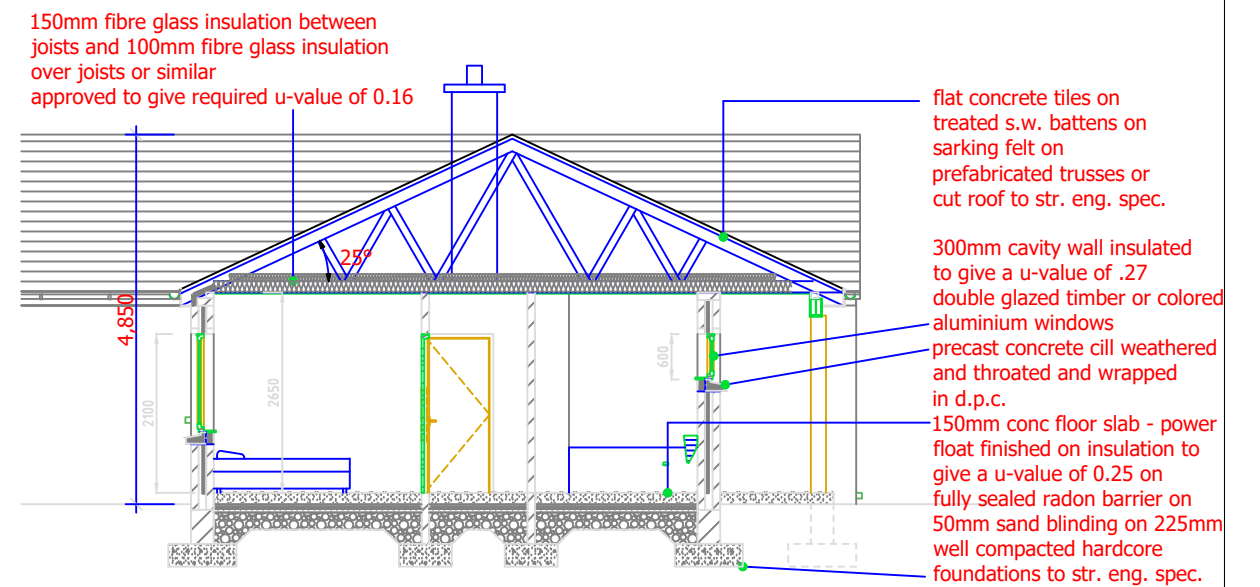

Section A-A

Evelyn Duff		architect		copyright e.d.a do not scale		
brockaStudio ballyfin co. laois		T (0502) 55382 F (0502) 55387 eduff@eircom.net		report any discrepancies to architect		
project title		Proposed housing development at Ballydownan, Geashill, Co. Offaly				
drawing title		HOUSE TYPE 1				
client	date	scale	job no	drwg. status	drwg. no.	rev. no.
SQS Partners	25-04-05	1:100	40703	Planning	P03	