


## FRONT ELEVATION

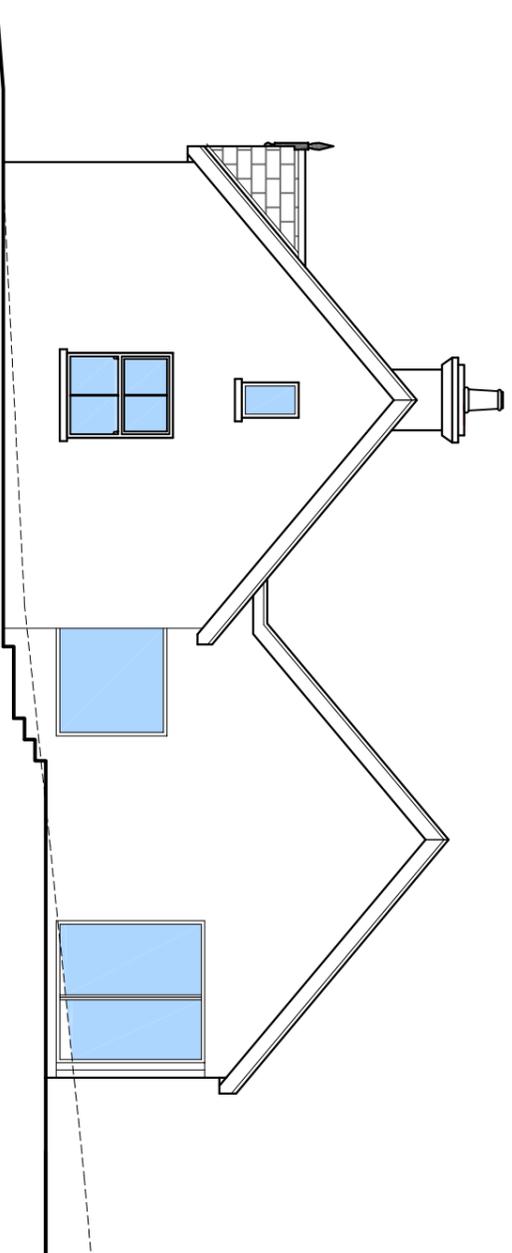

## RIGHT SIDE ELEVATION


### Design stage

Pallas Park,  
Blueball,  
Tullamore,  
Co. Offaly

Telephone: 057 9354552  
Mobile 086 2550611

email: [info@murrayas.ie](mailto:info@murrayas.ie)

Ordnance Survey Ireland Licence Number: AR 0009716  
 © Ordnance Survey Ireland and Government of Ireland  
 © COPYRIGHT MURRAY ARCHITECTURAL SERVICES.

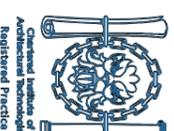

### MURRAY ARCHITECTURAL SERVICES

Client: Paul Downey

Project: Proposed New Dwelling house  
At: Cadamstown, Birr, Co.Offaly.

Drawing: Elevations

Date: Oct 2016 Scale: 1:100

Drawn by: MAS	Checked:	Job No:	Dwg No: C	Rev No: REV
Plot Date:				