




NORTH ELEVATION (FRONT)
SC: 1:100

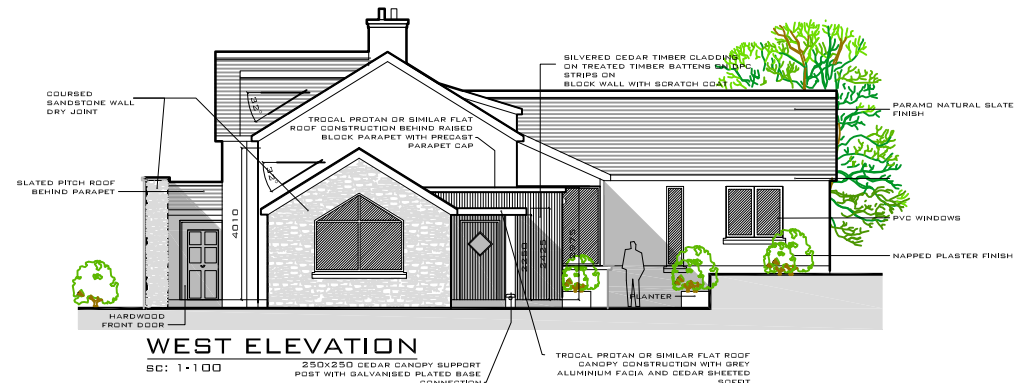


WEST ELEVATION
SC: 1:100

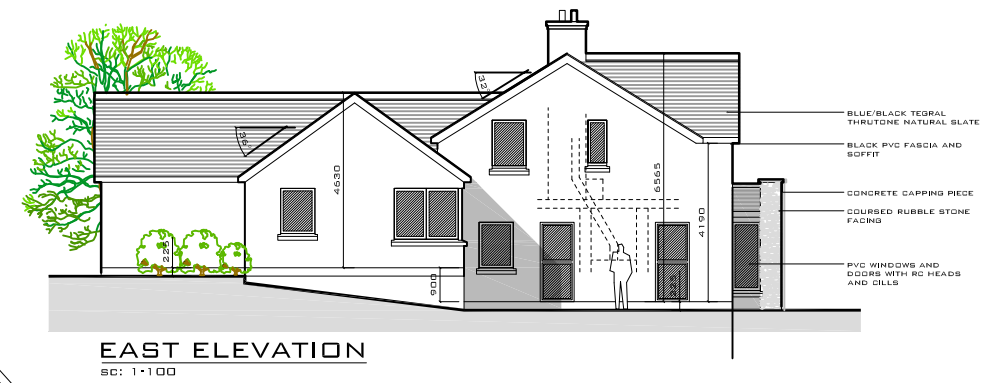


EAST ELEVATION
SC: 1:100

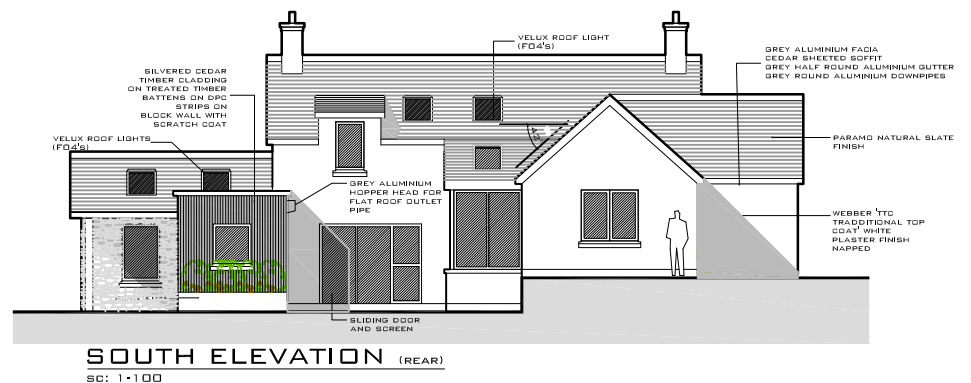

SOUTH ELEVATION (REAR)
SC: 1:100

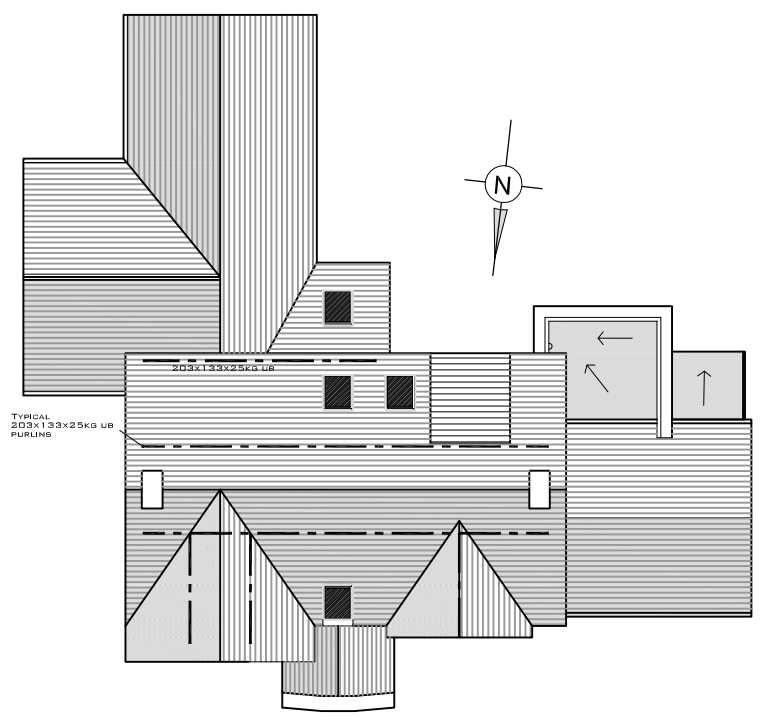

ROOF PLAN
SC: 1:100

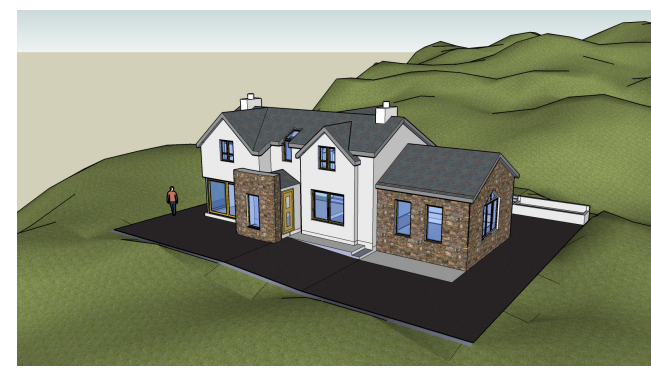

Rev.	Date	Description	By	App.
T	11/07/12	TENDER INTAKE		

Bryan McCarthy & Associates
Consulting Engineers

9A Durands Court, Parnell Street, Waterford
T: 353 51 875805 F: 353 51 875806 E: info@BMAC.com

Client: JOHN & NICOLA KEALY
Job: PROPOSED DWELLING AT POULNAGUNOGE, CLONMEL, Co. TIPPERARY
Dwg No: ELEVATIONS AND ROOF PLAN

Scale: As shown	Des: T. Smith	Job No: 11052	Dwg No: 102	Rev: T
Date: July '12	Chk: R. Butler			