



DCC PLAN
RECEIVED: 4946/23
11/12/2023

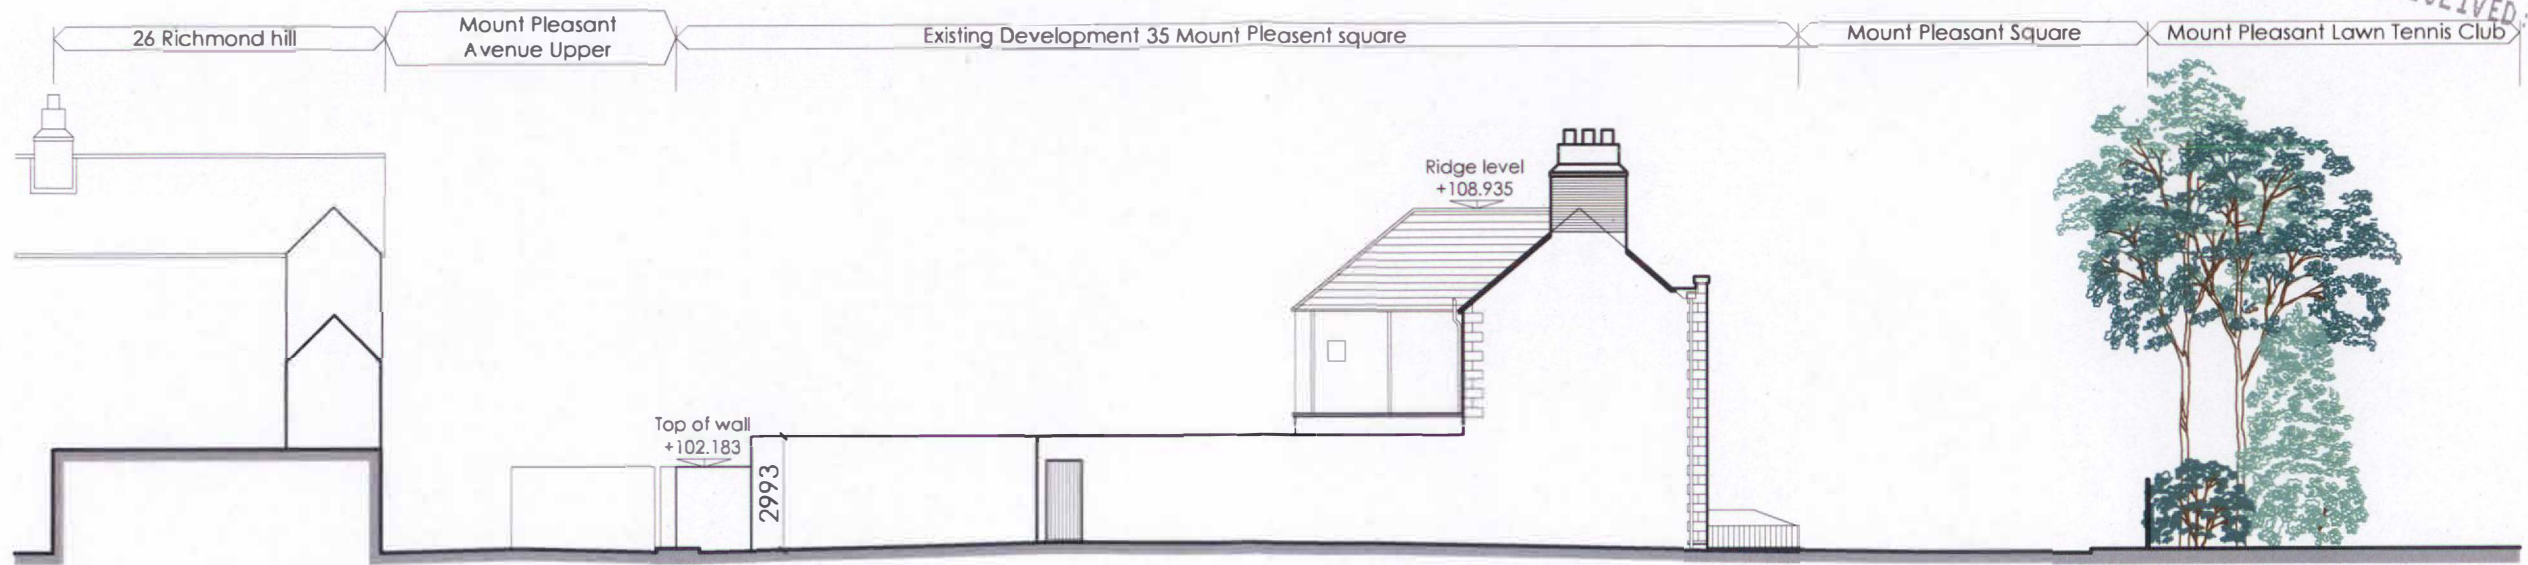


Existing South Elevation (Mount Pleasant Square)
Scale 1:200 @ A3

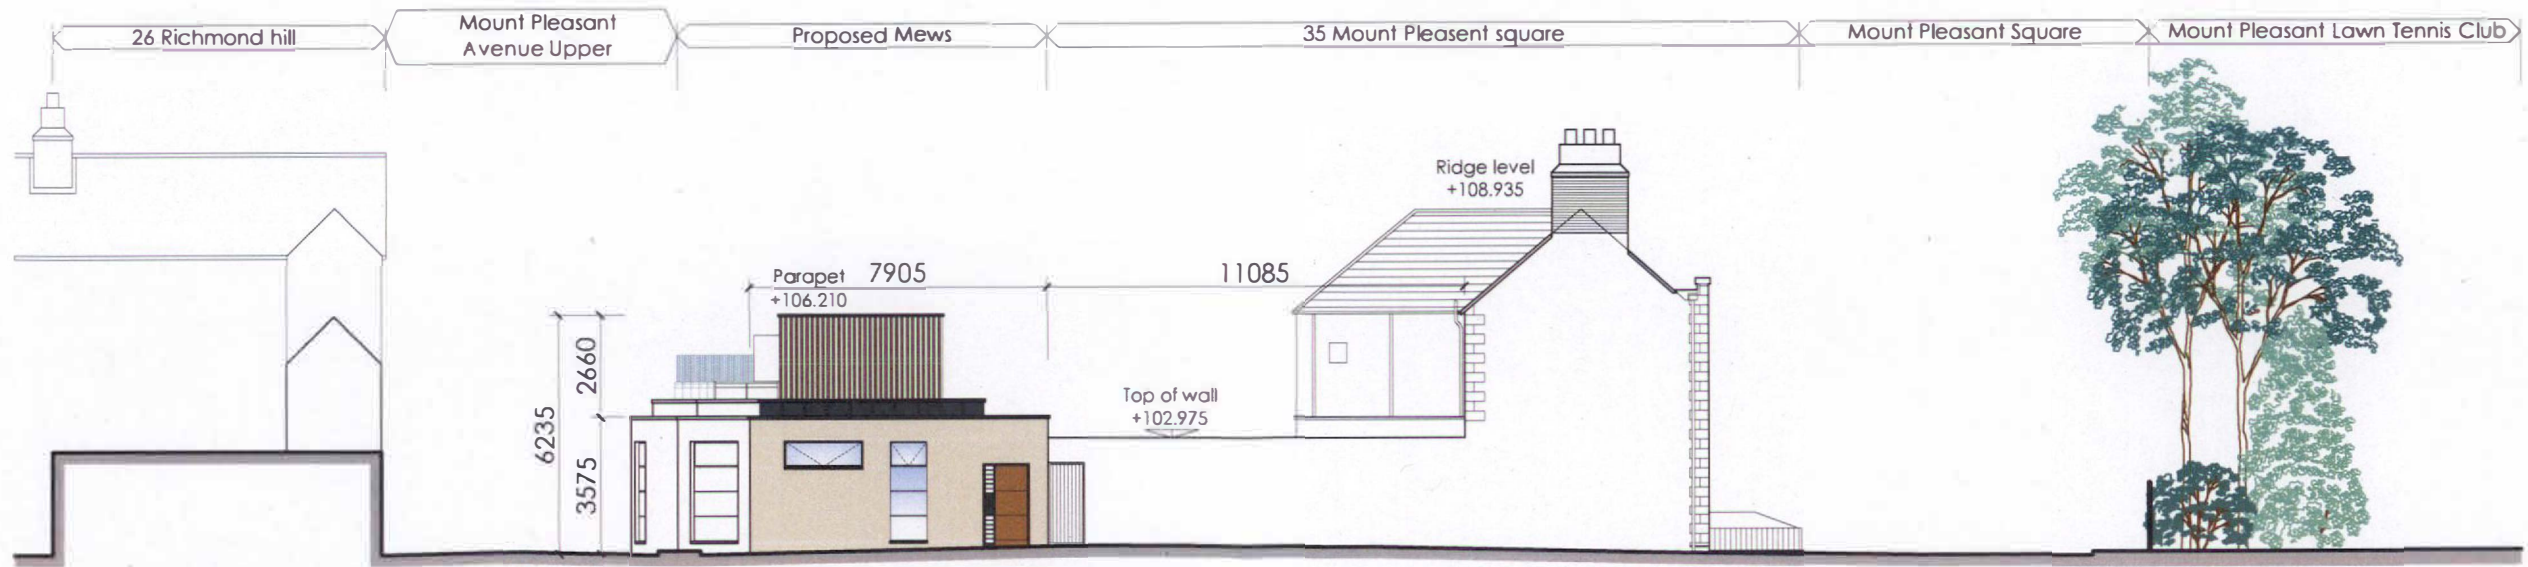


Proposed South Elevation (Mount Pleasant Square)
Scale 1:200 @ A3

DCC PLAN 4946/23
 RECEIVED: 11/12/2023

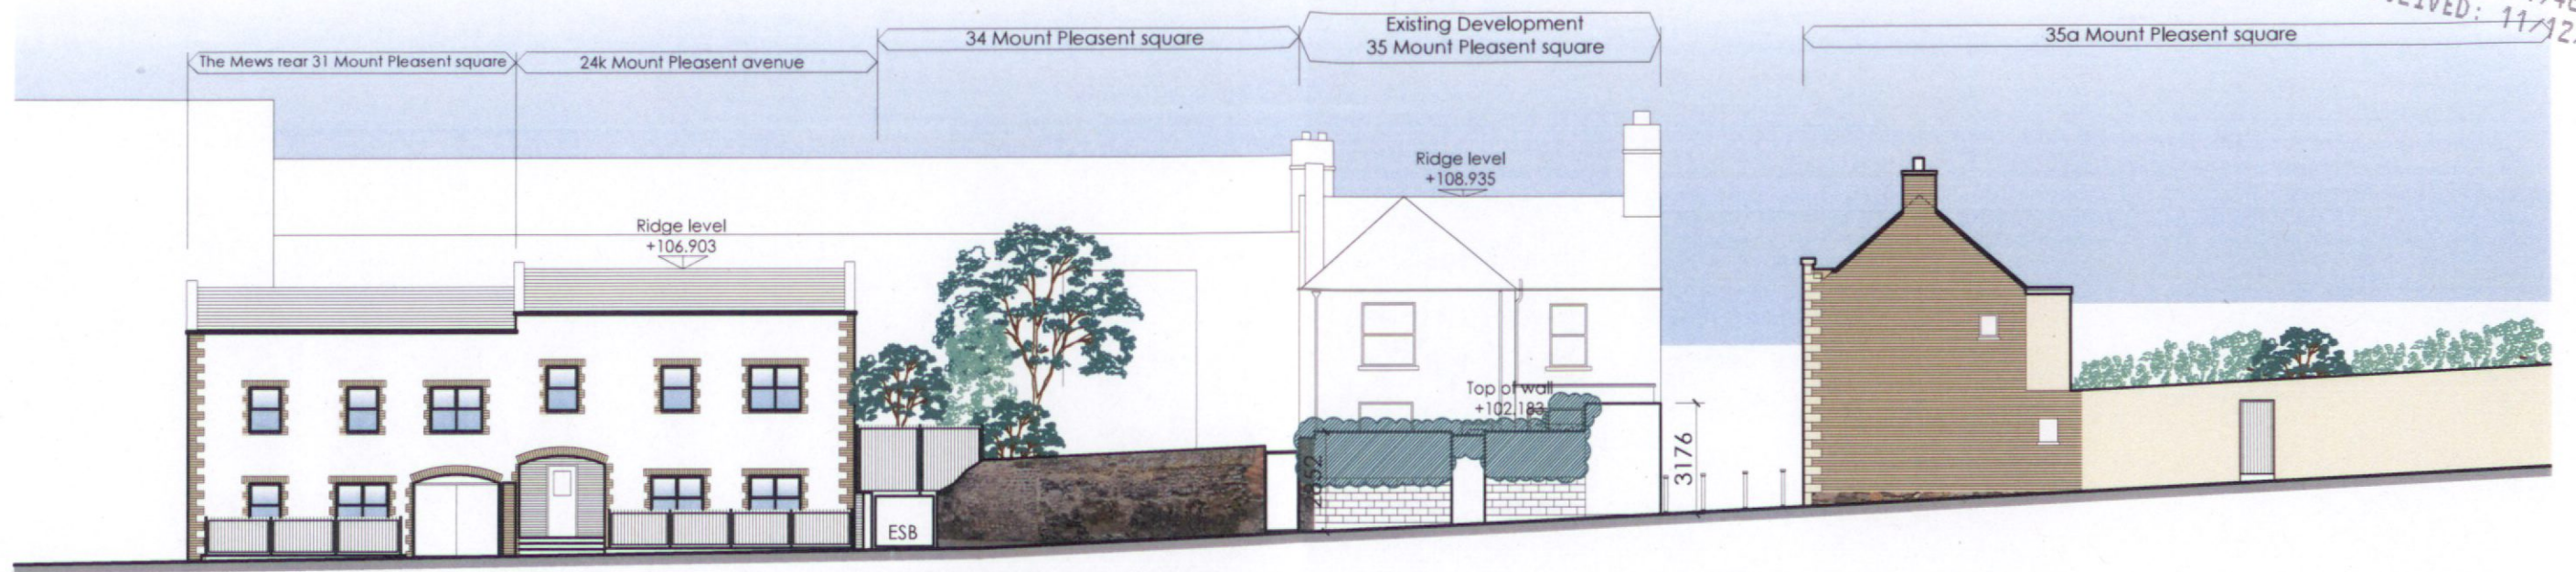

Existing West Elevation (Mount Pleasant Avenue Upper)
 Scale 1:200 @ A3

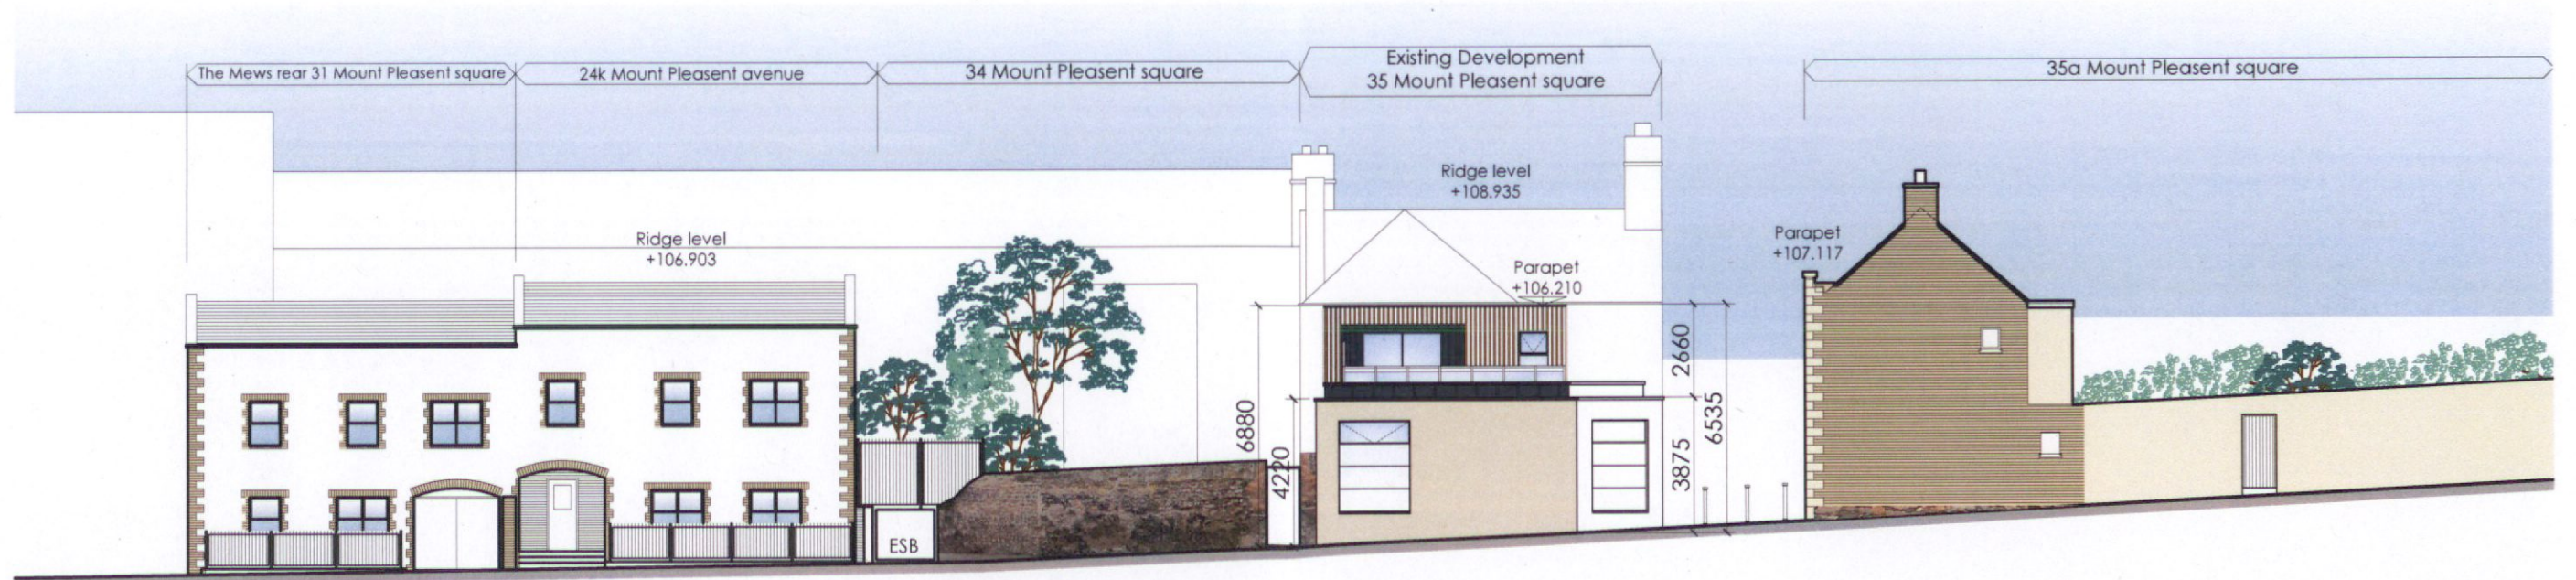

Proposed West Elevation (Mount Pleasant Avenue Upper)
 Scale 1:200 @ A3