



Rear Elevation

Scale 1: 100

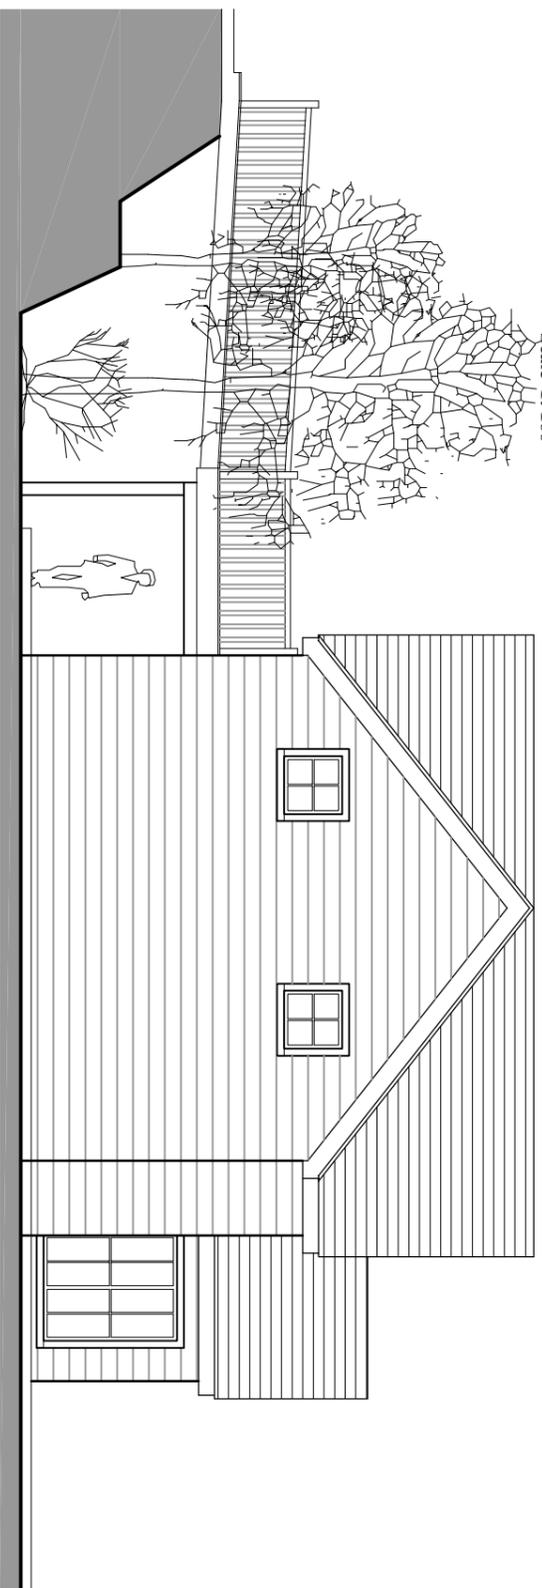


Side Elevation

Scale 1: 100

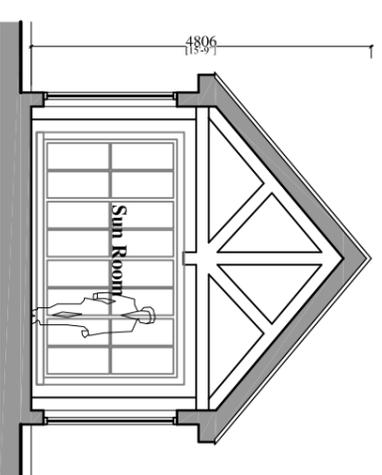


Section CC

Scale 1: 100

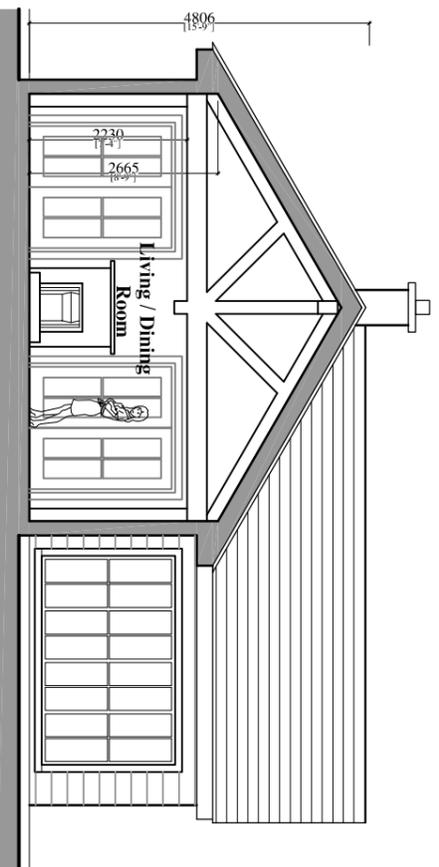

Section BB

Scale 1: 100

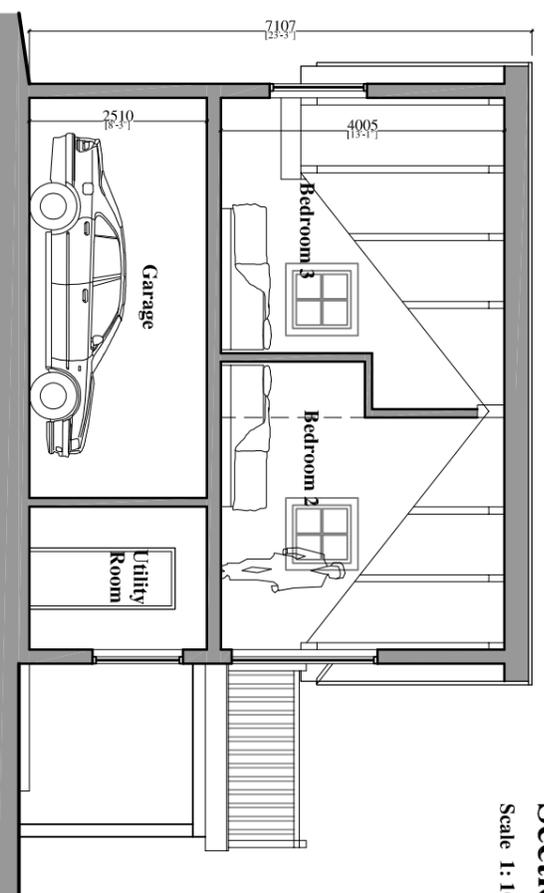

Section CC

Scale 1: 100

- NOTES:
1. DO NOT SCALE. USE FIGURED DIMENSIONS ONLY.
 2. THIS DRAWING IS TO BE USED FOR PLANNING PURPOSES ONLY.
 3. THIS DRAWING IS TO BE READ IN CONJUNCTION WITH ALL RELEVANT SPECIFICATIONS AND DRAWINGS.
 4. ALL DIMENSIONS TO BE CHECKED ON SITE.
 5. IN THE EVENT OF ANY DISCREPANCIES BETWEEN DRAWINGS THE CONTRACTOR IS TO INFORM THE ARCHITECT / ENGINEER IMMEDIATELY.
 6. © COPYRIGHT. THIS DRAWING / DESIGN MAY NOT BE REPRODUCED WITHOUT PERMISSION.



B & J Rochford

Revision	Revision Date	Description of Revision
A	11/09/2019, V.O.L.	Issued for Planning Application Purpose Only.

B & J Rochford

**Architectural, Engineering
& Planning Consultants**

19 HENRY STREET, KENMARE, CO. KERRY
Tel. +353 64 6640841 E-mail. vincent@bandjrochford.com

Elevations & Sections

Location
Drimnamore, Oysterbed, Sneem

Client
Sarah & Richard Tyzack

SCALE	1: 100 @ A3	Drawing No.	19-024-002
SURVEYED BY	A.H. & V.O.L.	DATE	05
DATE	September 2019	DRAWN BY	V.O.L.
DATE	September 2019	CHECKED BY	V.O.L.
		Revision	A