

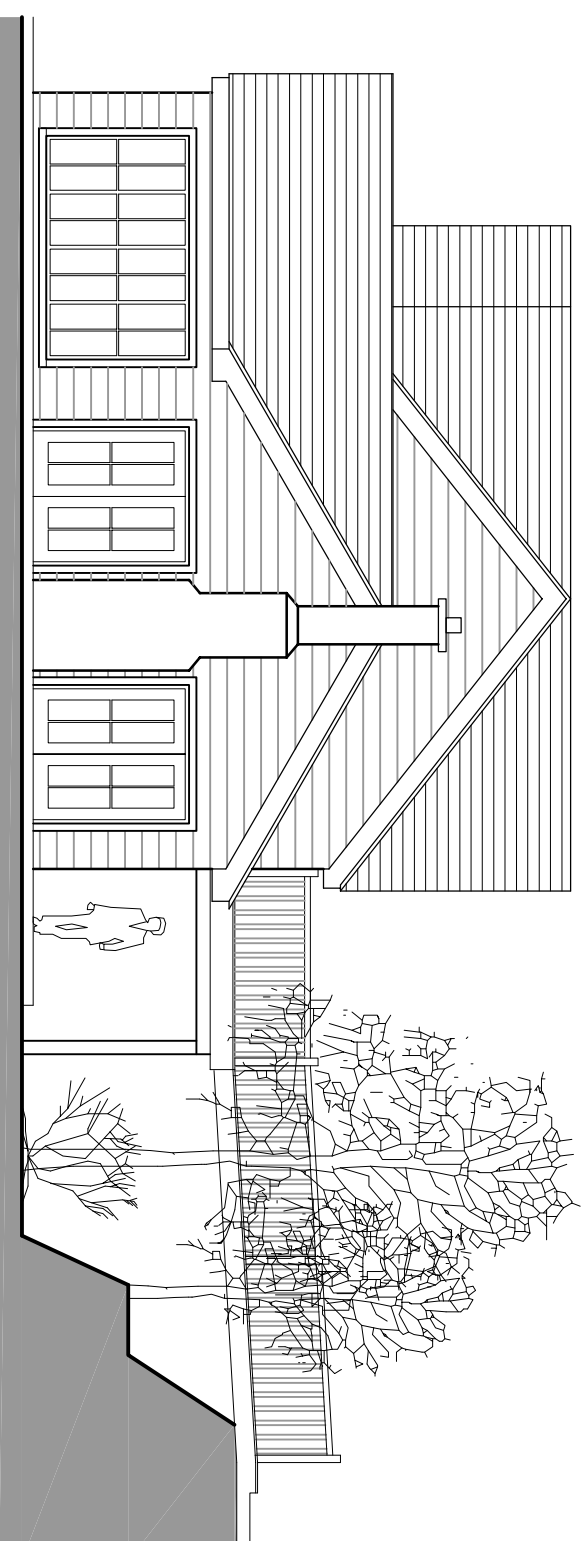


- NOTES:
1. DO NOT SCALE. USE FIGURED DIMENSIONS ONLY.
  2. THIS DRAWING IS TO BE USED FOR PLANNING PURPOSES ONLY.
  3. THIS DRAWING IS TO BE READ IN CONJUNCTION WITH ALL RELEVANT SPECIFICATIONS AND DRAWINGS.
  4. ALL DIMENSIONS TO BE CHECKED ON SITE.
  5. IN THE EVENT OF ANY DISCREPANCIES BETWEEN DRAWINGS THE CONTRACTOR IS TO INFORM THE ARCHITECT / ENGINEER IMMEDIATELY.
  6. COPYRIGHT. THIS DRAWING / DESIGN MAY NOT BE REPRODUCED WITHOUT PERMISSION.

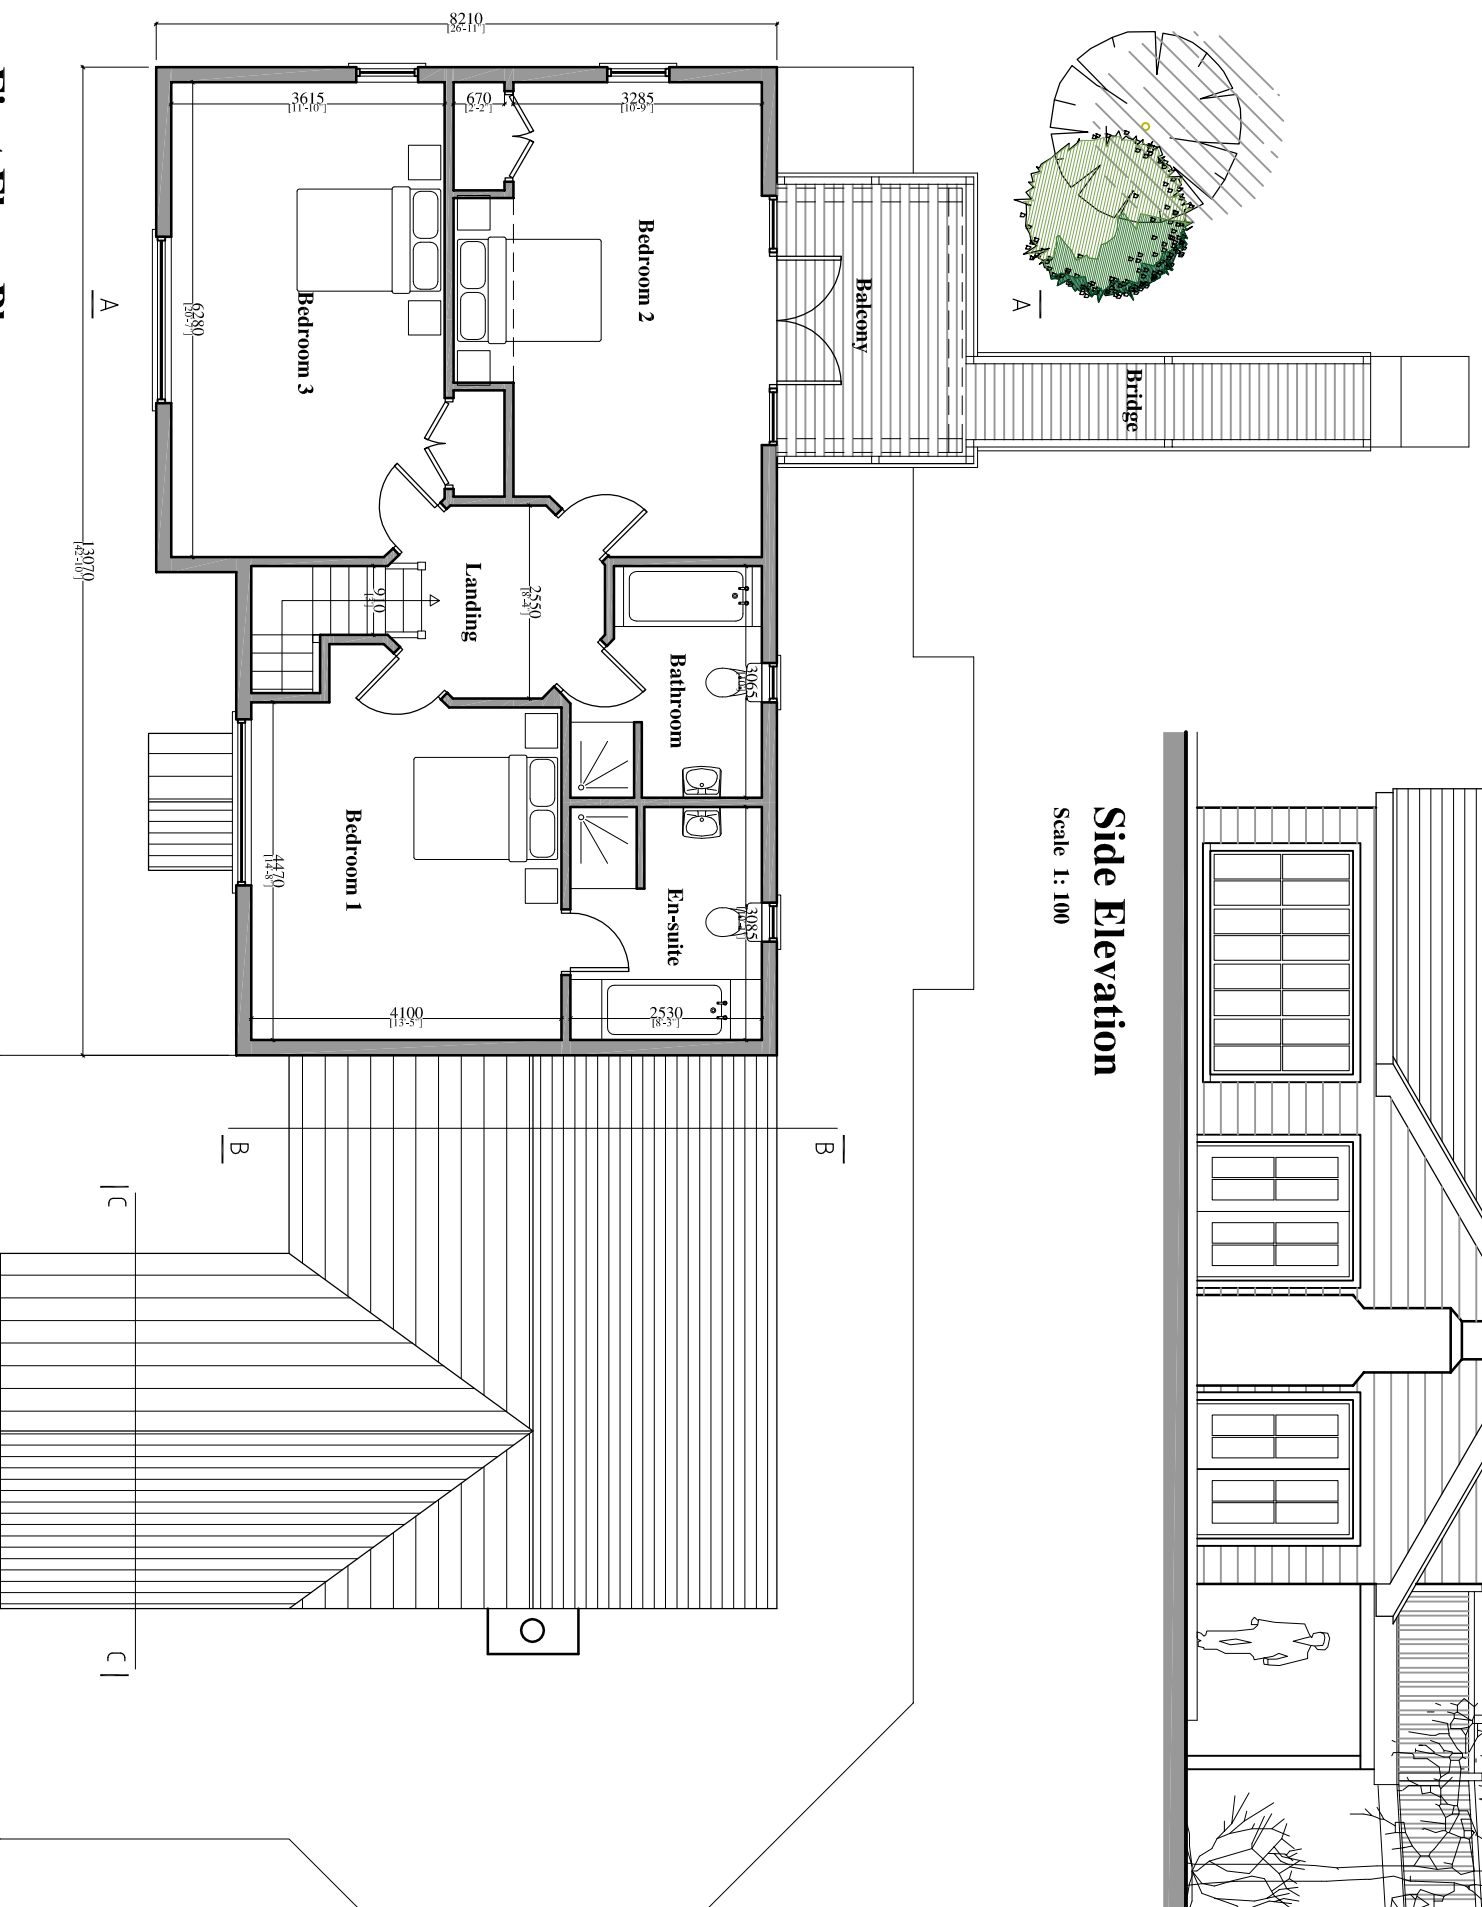

### Side Elevation

Scale 1: 100

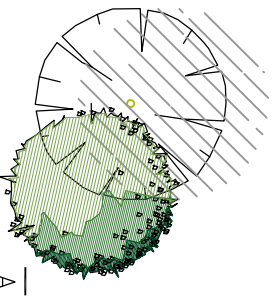

### First Floor Plan

Scale 1: 100



Revision	Revision Date	Description of Revision
A	11/09/2019, V.O.L.	Issued for Planning Application Purpose Only.

**B & J Rochford**  
Architectural, Engineering  
& Planning Consultants

19 HENRY STREET, KENMARE, CO. KERRY  
Tel. +353 64 6640841 E-mail. vincenr@bandjrochford.com

TITLE  
**First Floor Plan & Side Elev.**

LOCATION  
**Drimnamore, Oysterbed, Sneem**

CLIENT  
**Sarah & Richard Tyzack**

SCALE	1: 100 @ A3	Drawing No.	<b>19-024-002</b>
SURVEYED BY	A.H. & V.O.L.	DATE	<b>04</b>
DATE	September 2019	DRAWN BY	V.O.L.
DATE	September 2019	CHECKED BY	V.O.L.