


PROJECT	Property at no.7 Henrietta Street , Dublin 1		DRAWING NO.	R-6-15
CLIENT	Mr. Fergus Ryan		REVISION NO.	-
DESCRIPTION	Existing Cross Section E - E			
STAGE	Planning	DATE	10-07-2020	
SCALE	1 : 100	DRAWN BY	FR	


Existing walls shown

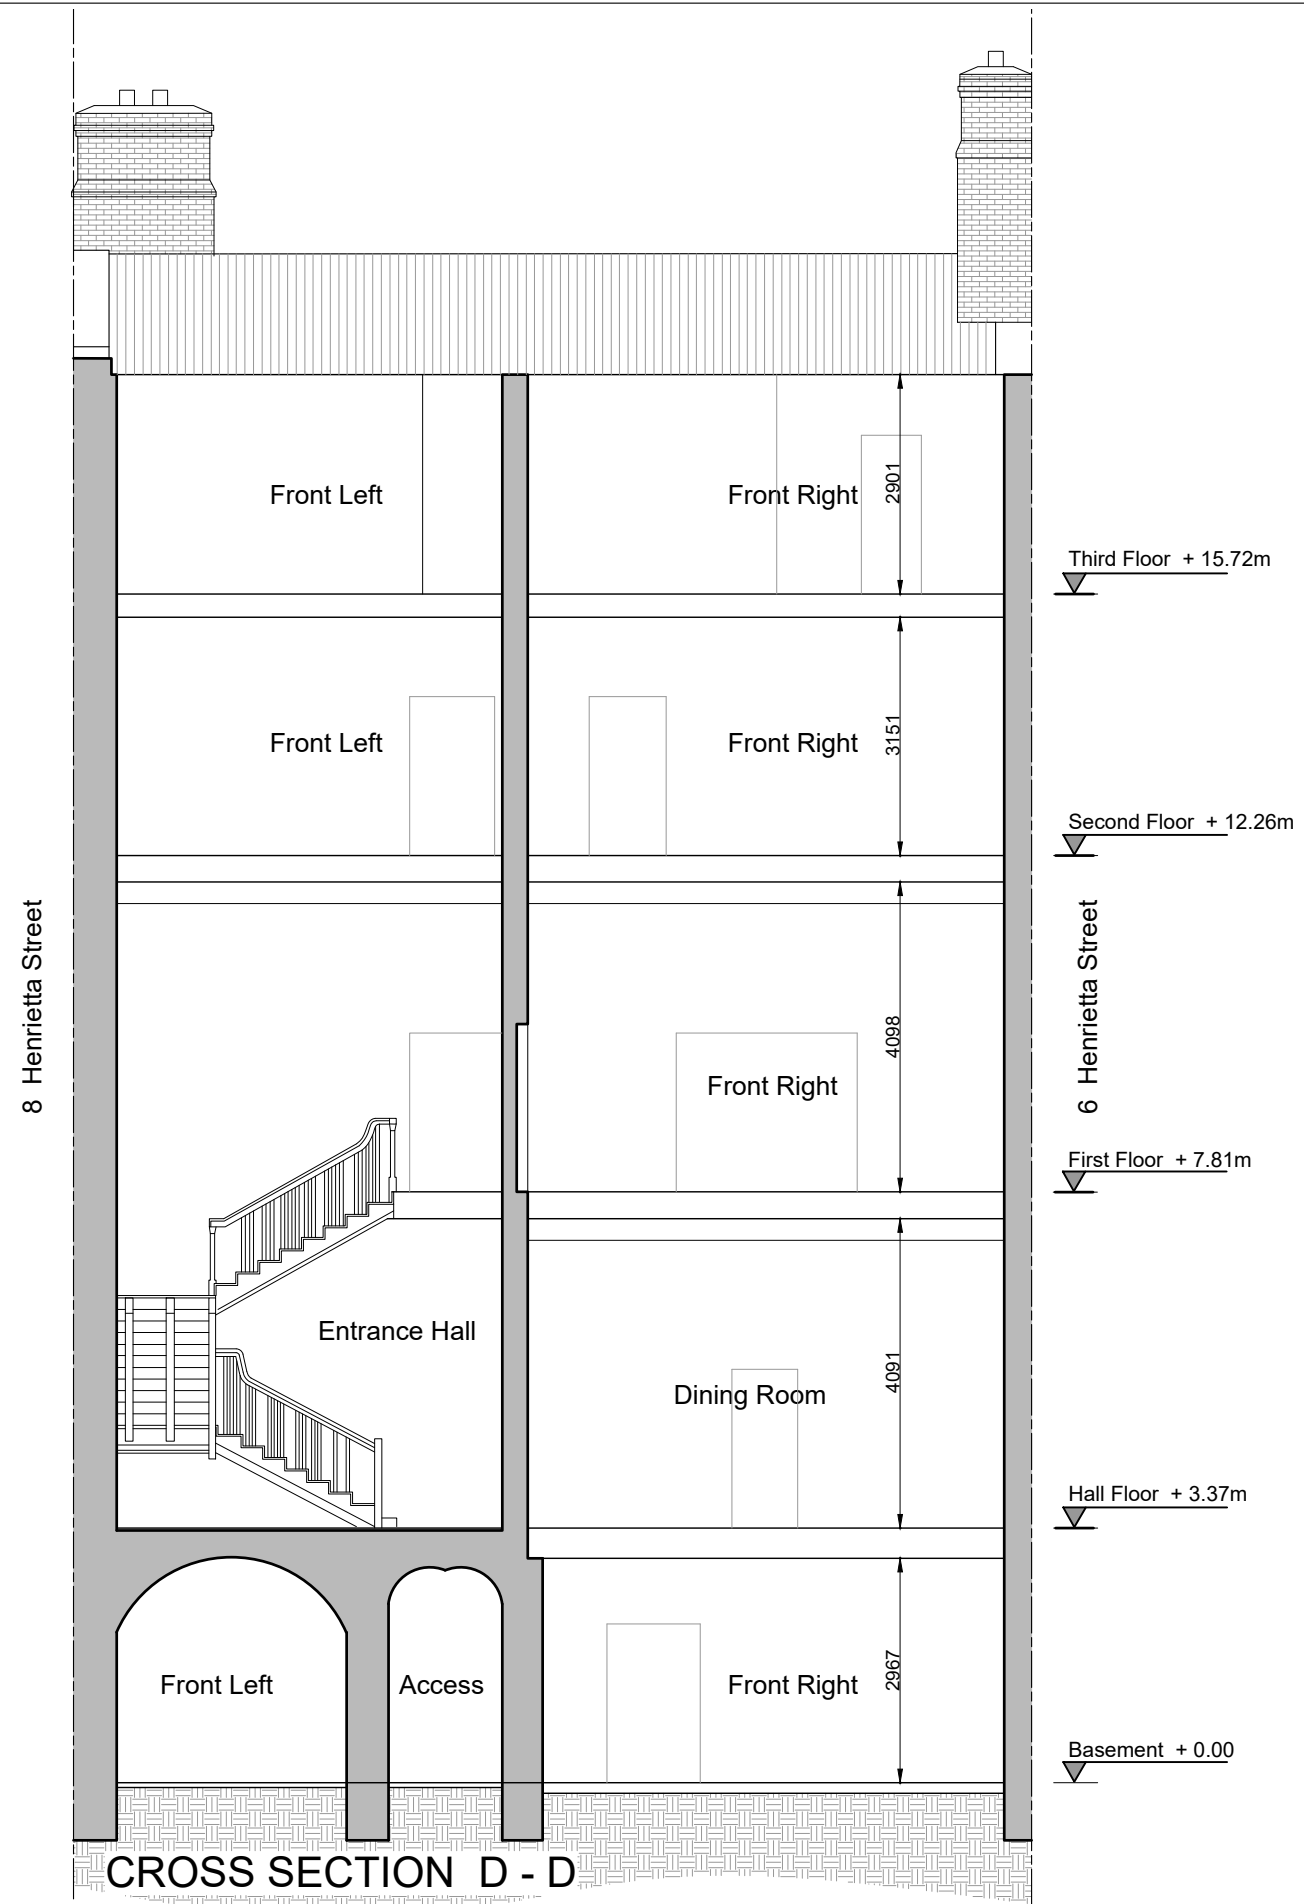

CROSS SECTION D - D

PROJECT	Property at no.7 Henrietta Street , Dublin 1	DRAWING NO.	R-6-14
CLIENT	Mr. Fergus Ryan	REVISION NO.	-
DESCRIPTION	Existing Cross Section D - D		
STAGE	Planning	DATE	10-07-2020
SCALE	1 : 100	DRAWN BY	FR


Existing walls shown

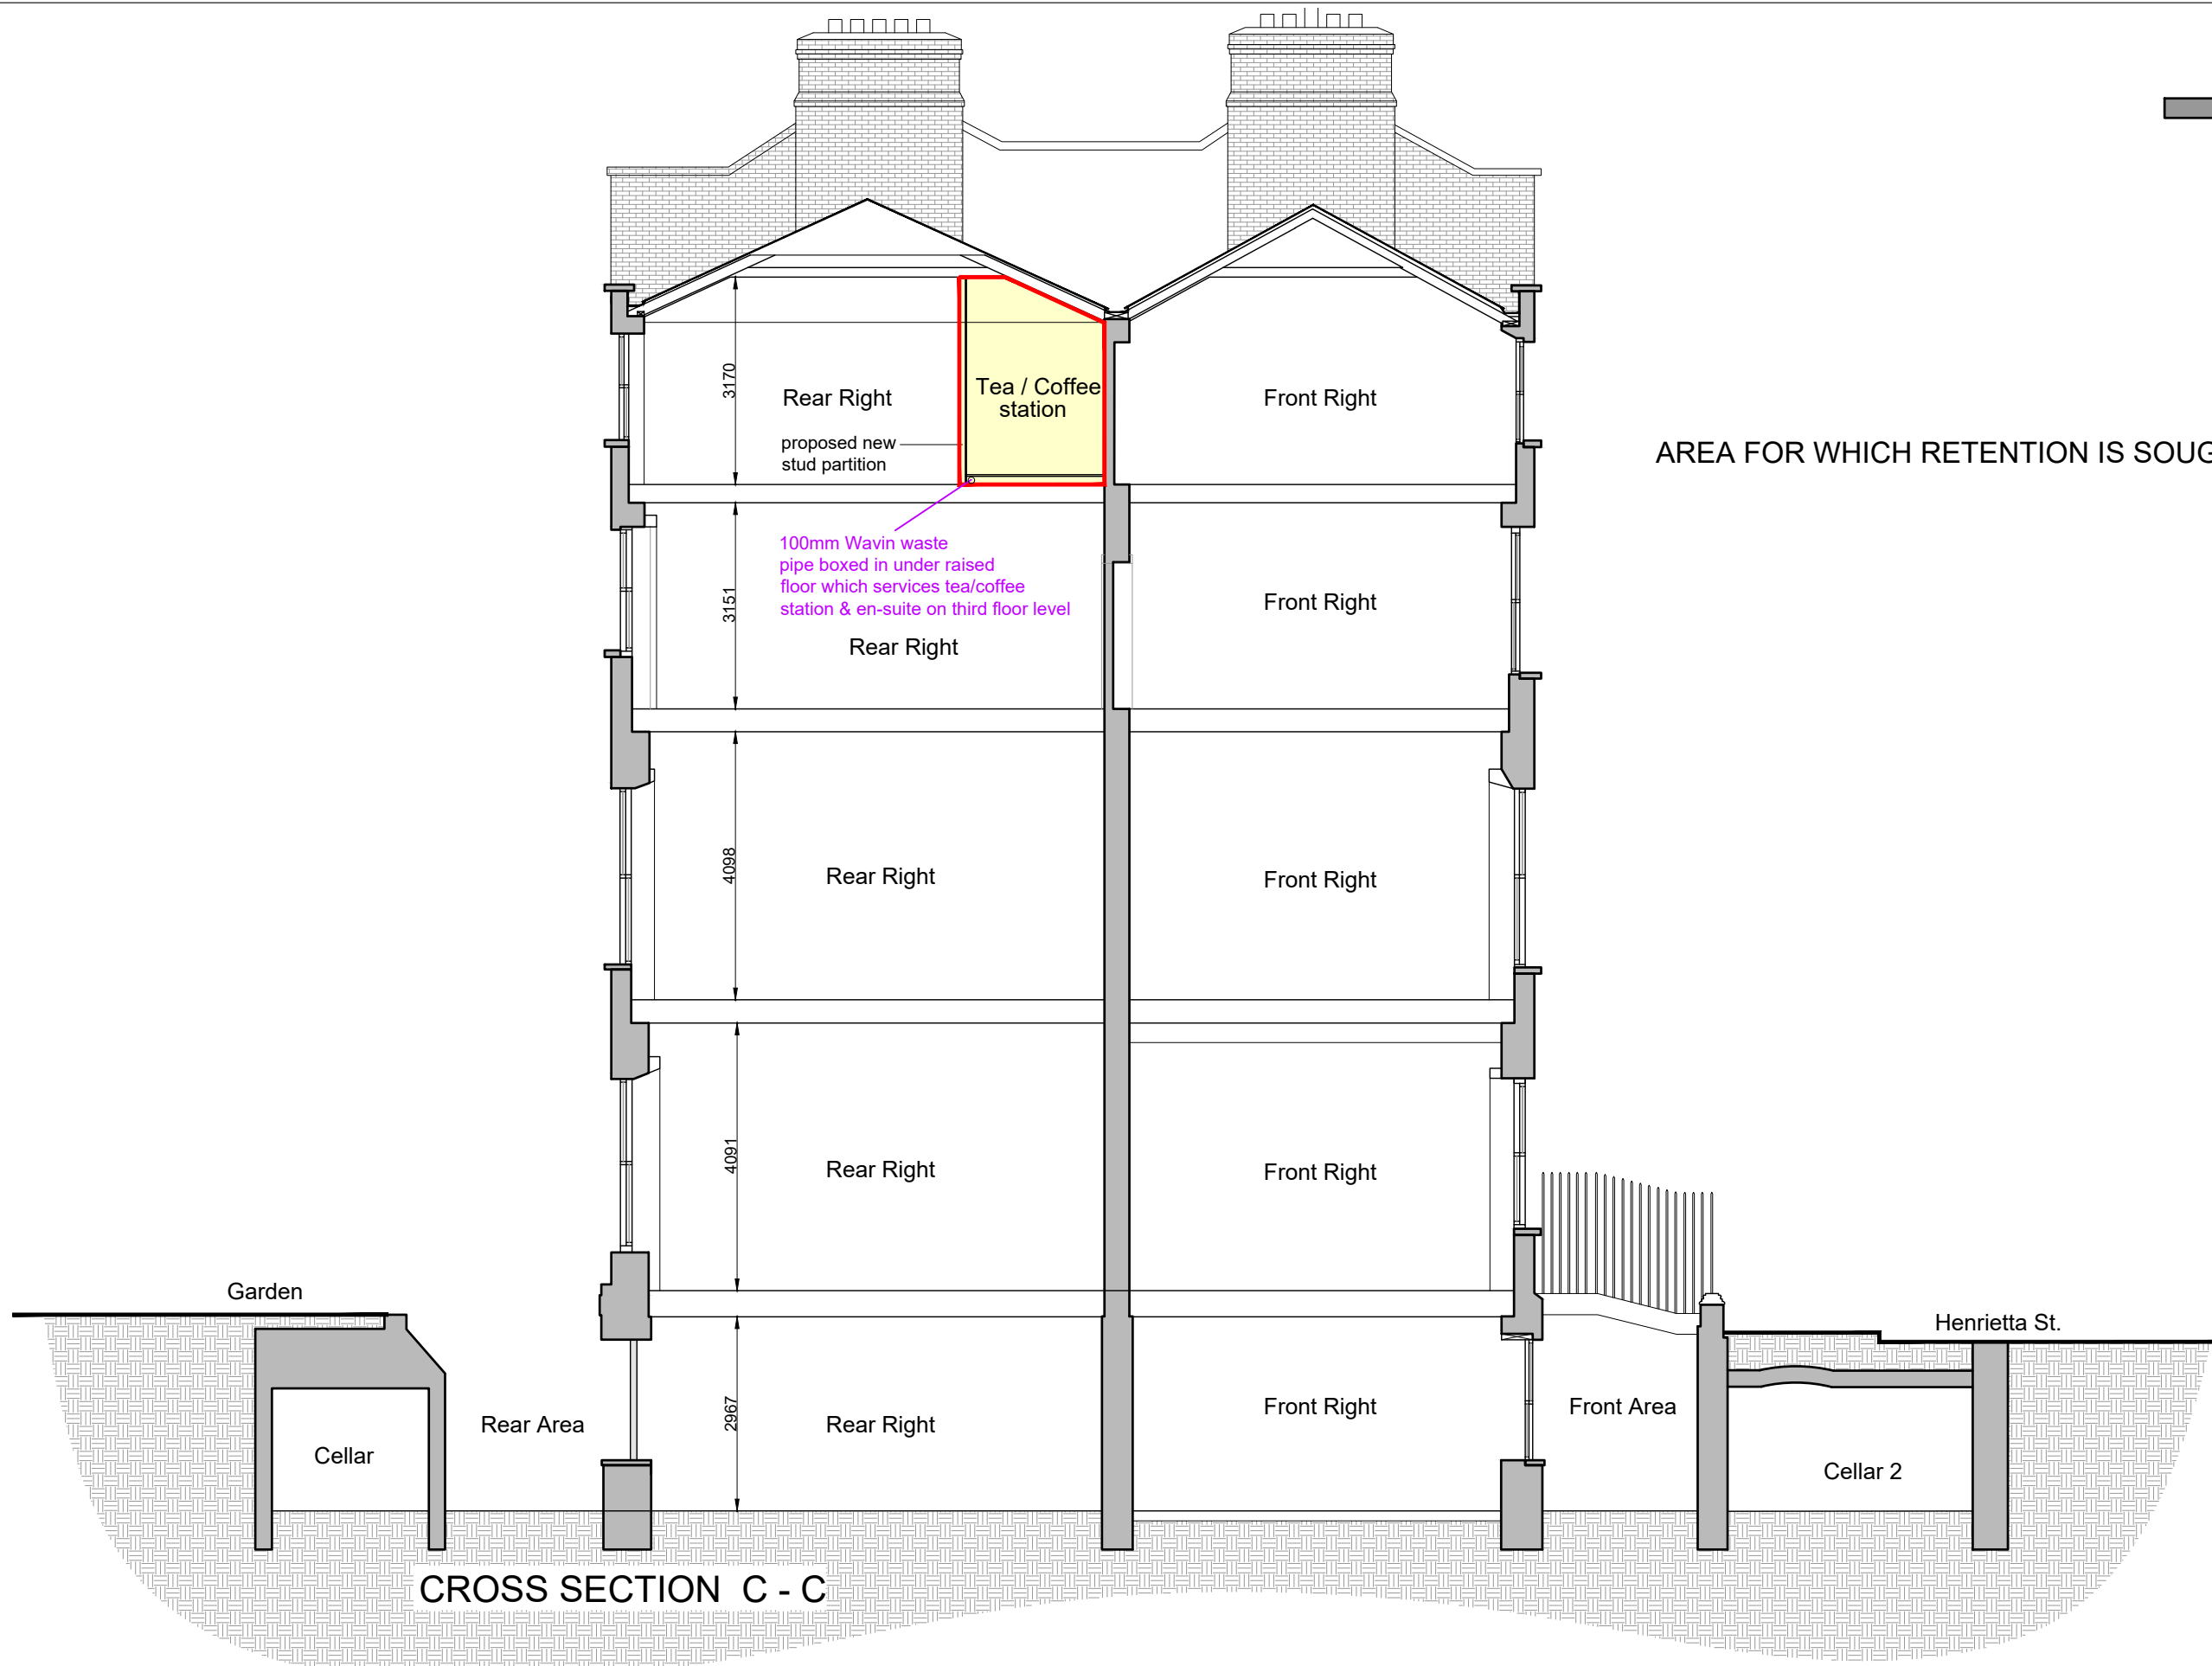

CROSS SECTION C - C

PROJECT	Property at no.7 Henrietta Street , Dublin 1		DRAWING NO.	R-6-13
CLIENT	Mr. Fergus Ryan		REVISION NO.	-
DESCRIPTION	Existing Cross Section C - C			
STAGE	Planning	DATE	10-07-2020	
SCALE	1 : 100	DRAWN BY	FR	


Existing walls shown

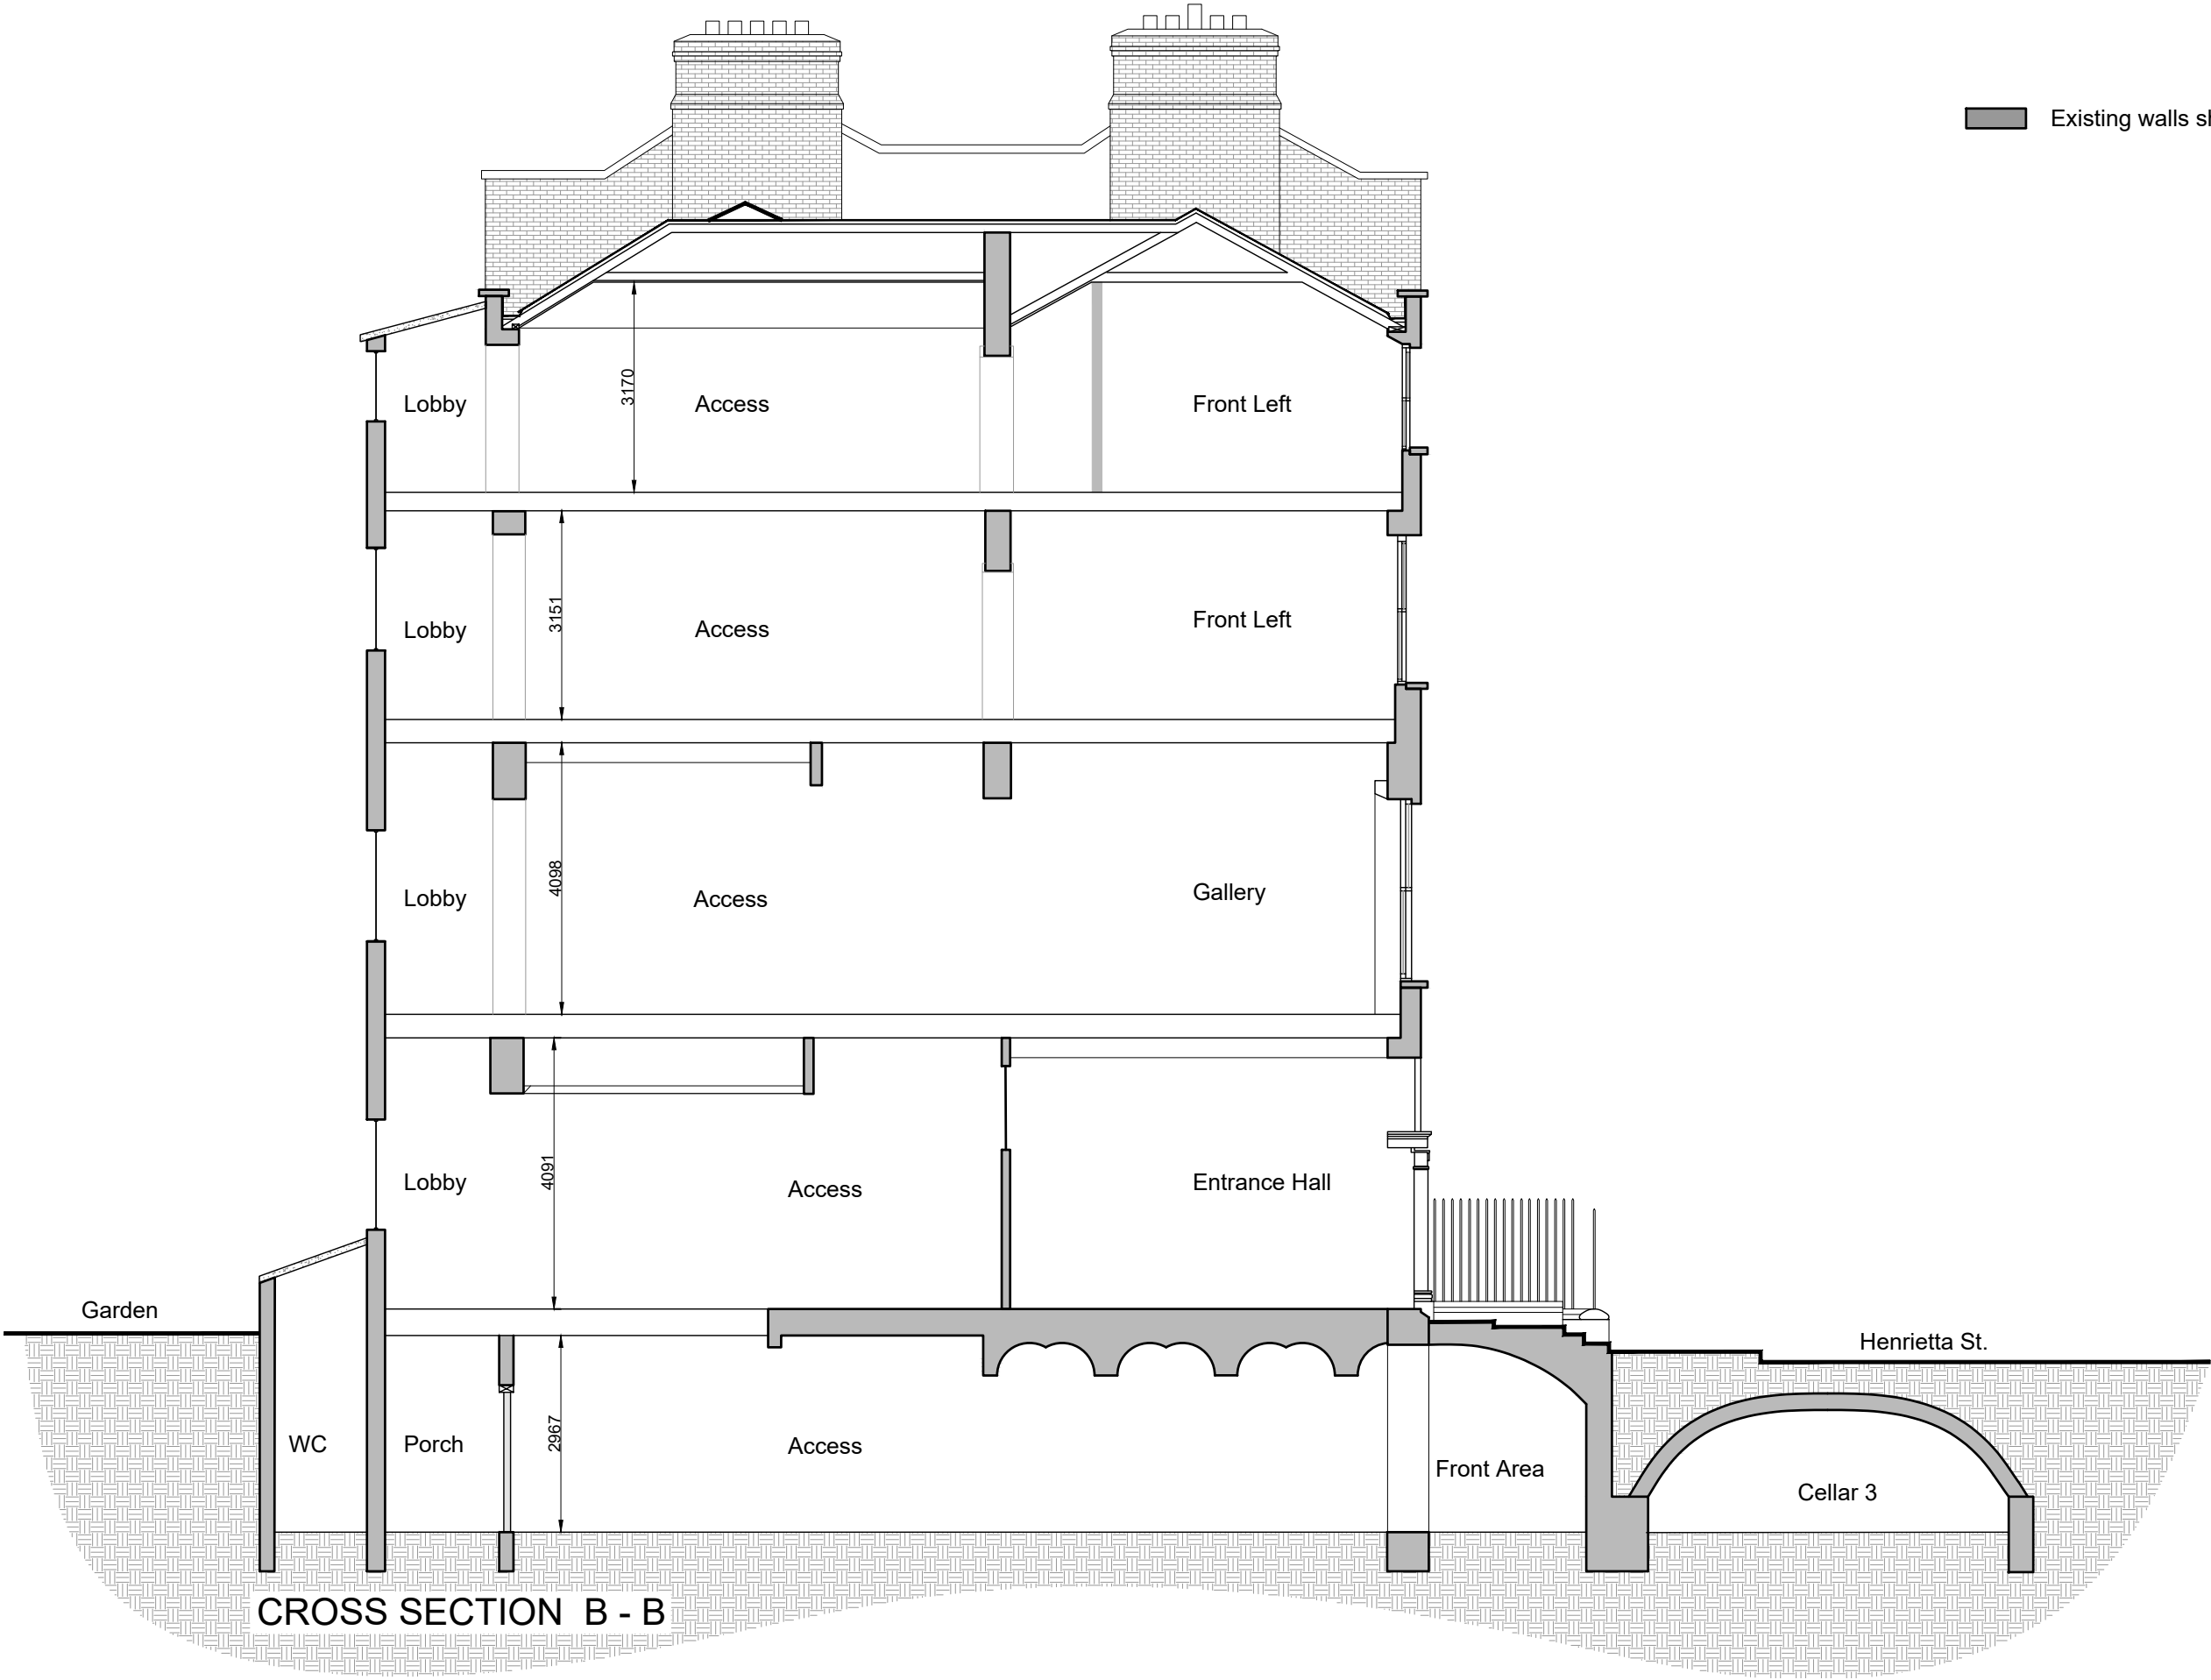

CROSS SECTION B - B

PROJECT	Property at no.7 Henrietta Street , Dublin 1	DRAWING NO.	R-6-12
CLIENT	Mr. Fergus Ryan	REVISION NO.	-
DESCRIPTION	Existing Cross Section B - B		
STAGE	Planning	DATE	10-07-2020
SCALE	1 : 100	DRAWN BY	FR


Existing walls shown

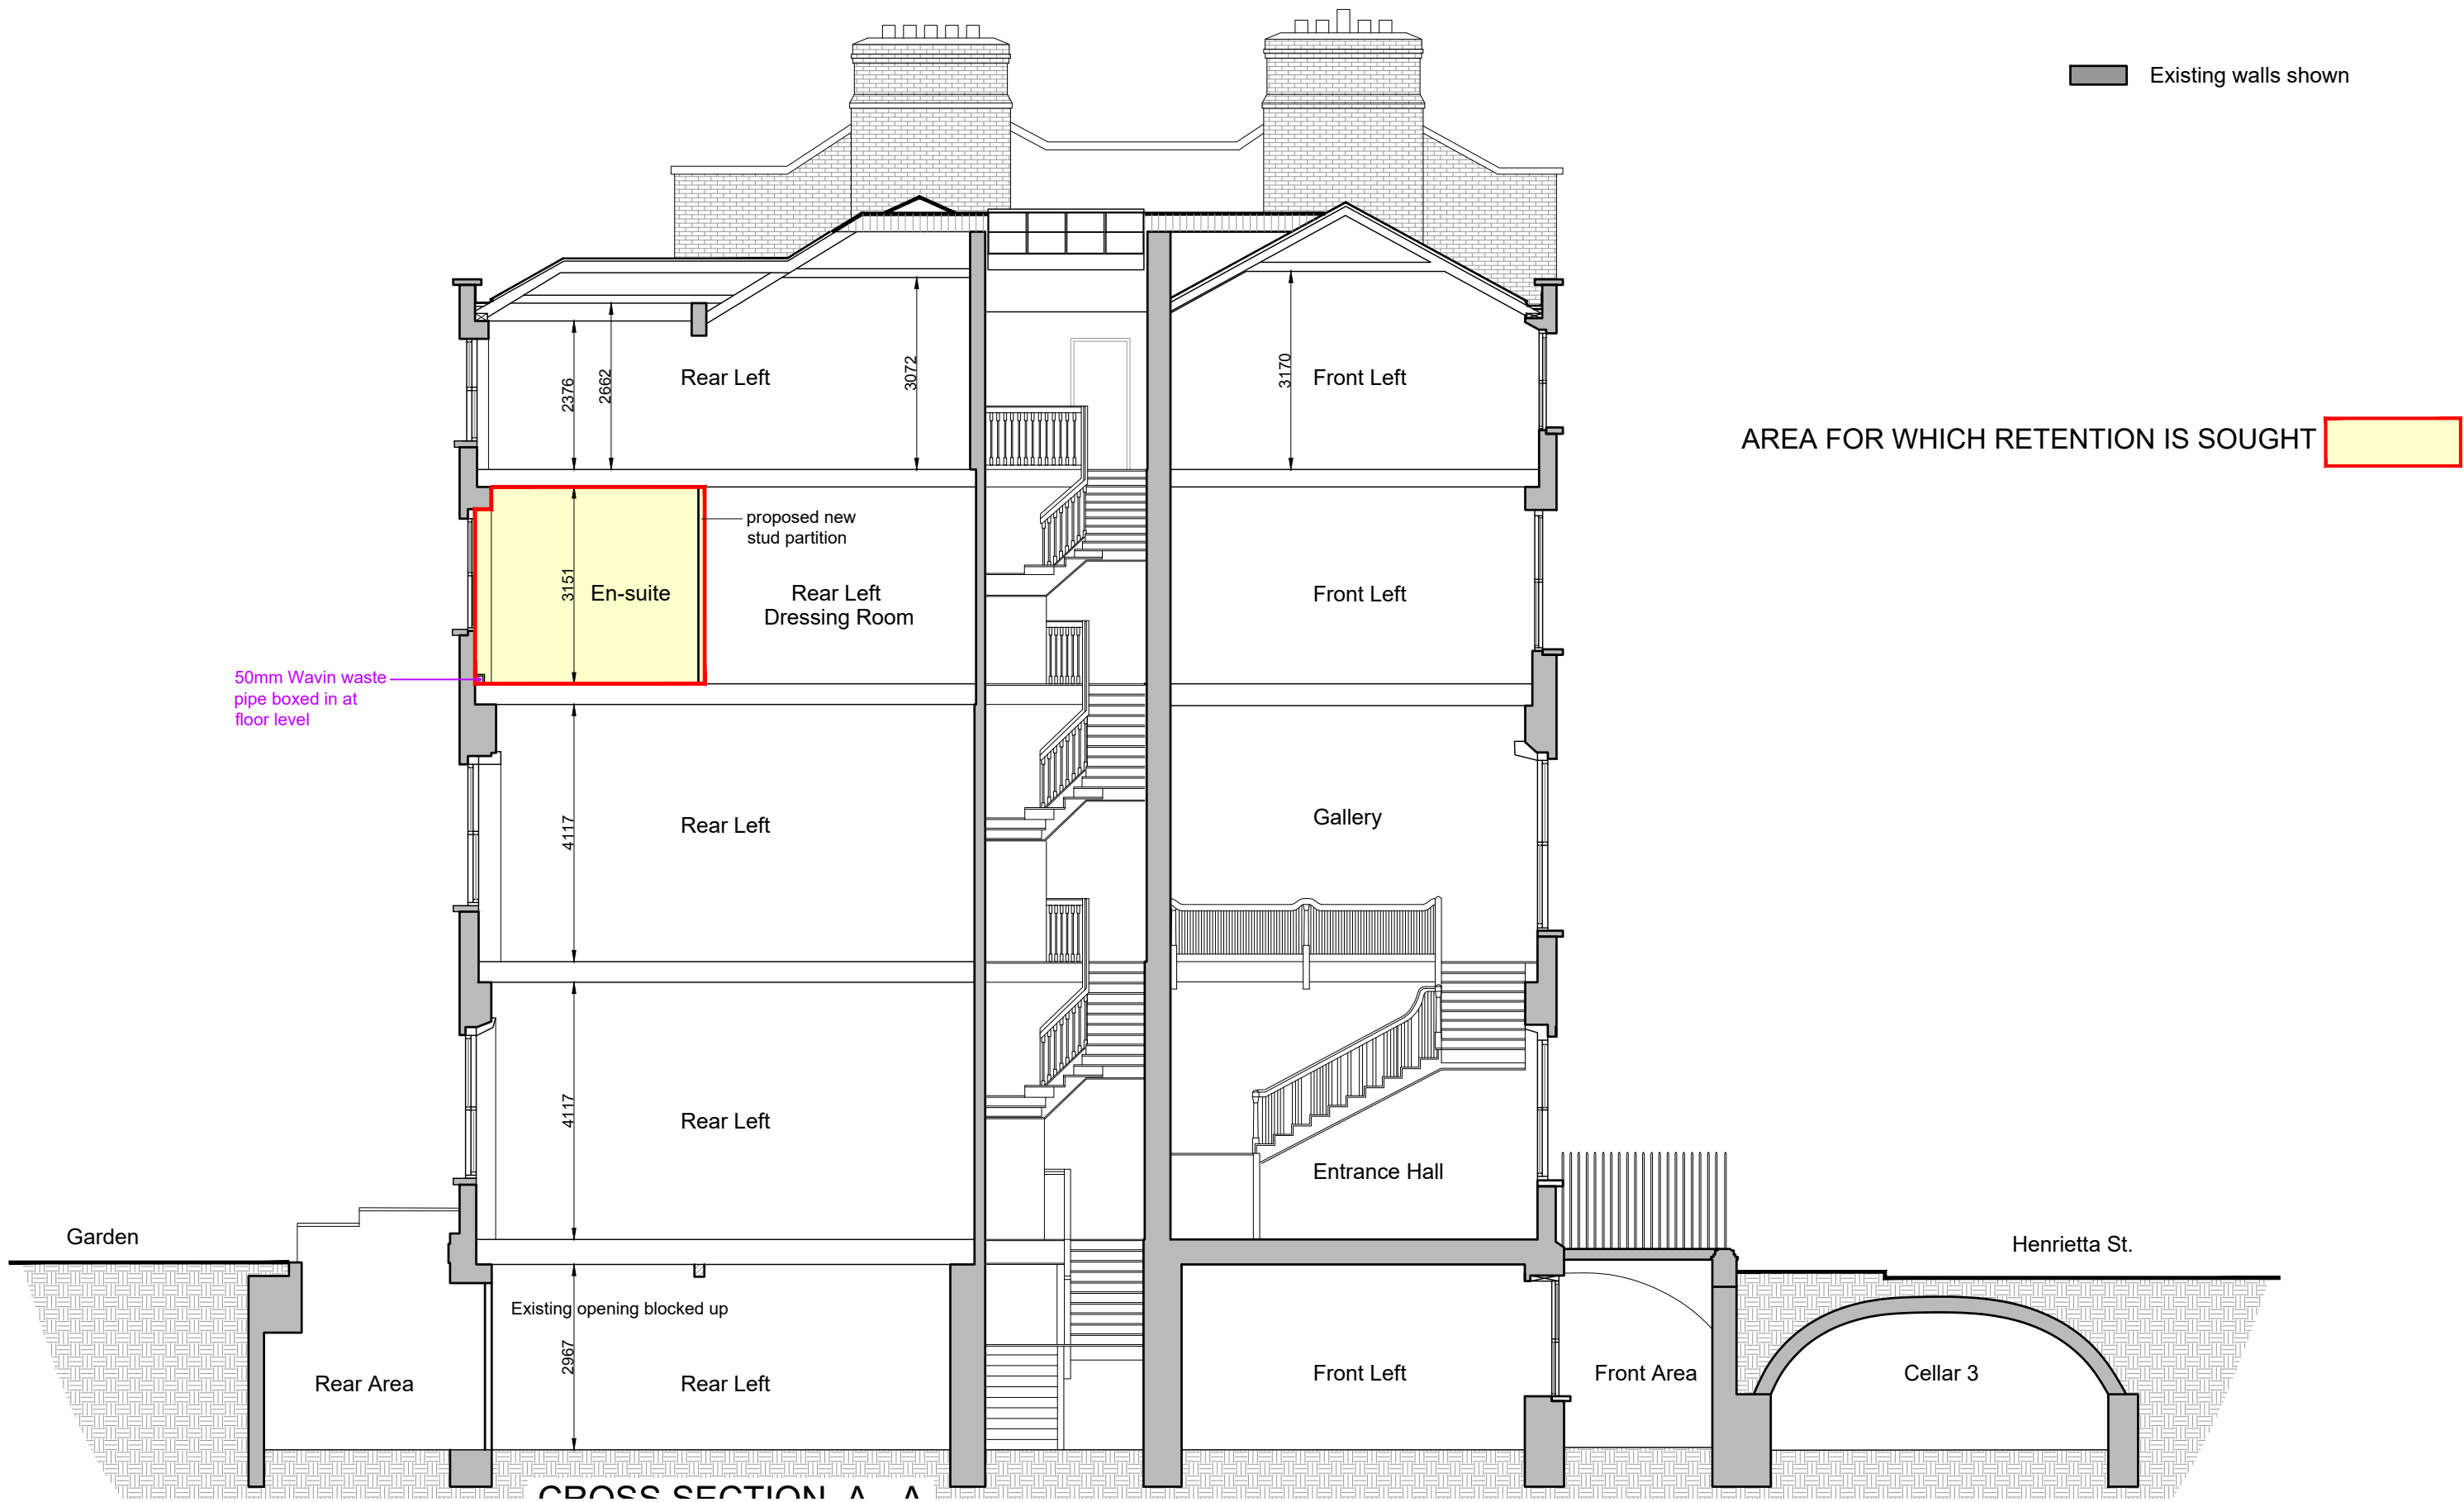

PROJECT	Property at no.7 Henrietta Street , Dublin 1		DRAWING NO.	R-6-11
CLIENT	Mr. Fergus Ryan		REVISION NO.	-
DESCRIPTION	Existing Cross Section A - A			
STAGE	Planning	DATE	10-07-2020	
SCALE	1 : 100	DRAWN BY	FR	




PROJECT	Property at no.7 Henrietta Street , Dublin 1		DRAWING NO.	R-6-10
CLIENT	Mr. Fergus Ryan		REVISION NO.	-
DESCRIPTION	Existing Rear Elevation			
STAGE	Planning	DATE	10-07-2020	
SCALE	1 : 100	DRAWN BY	FR	

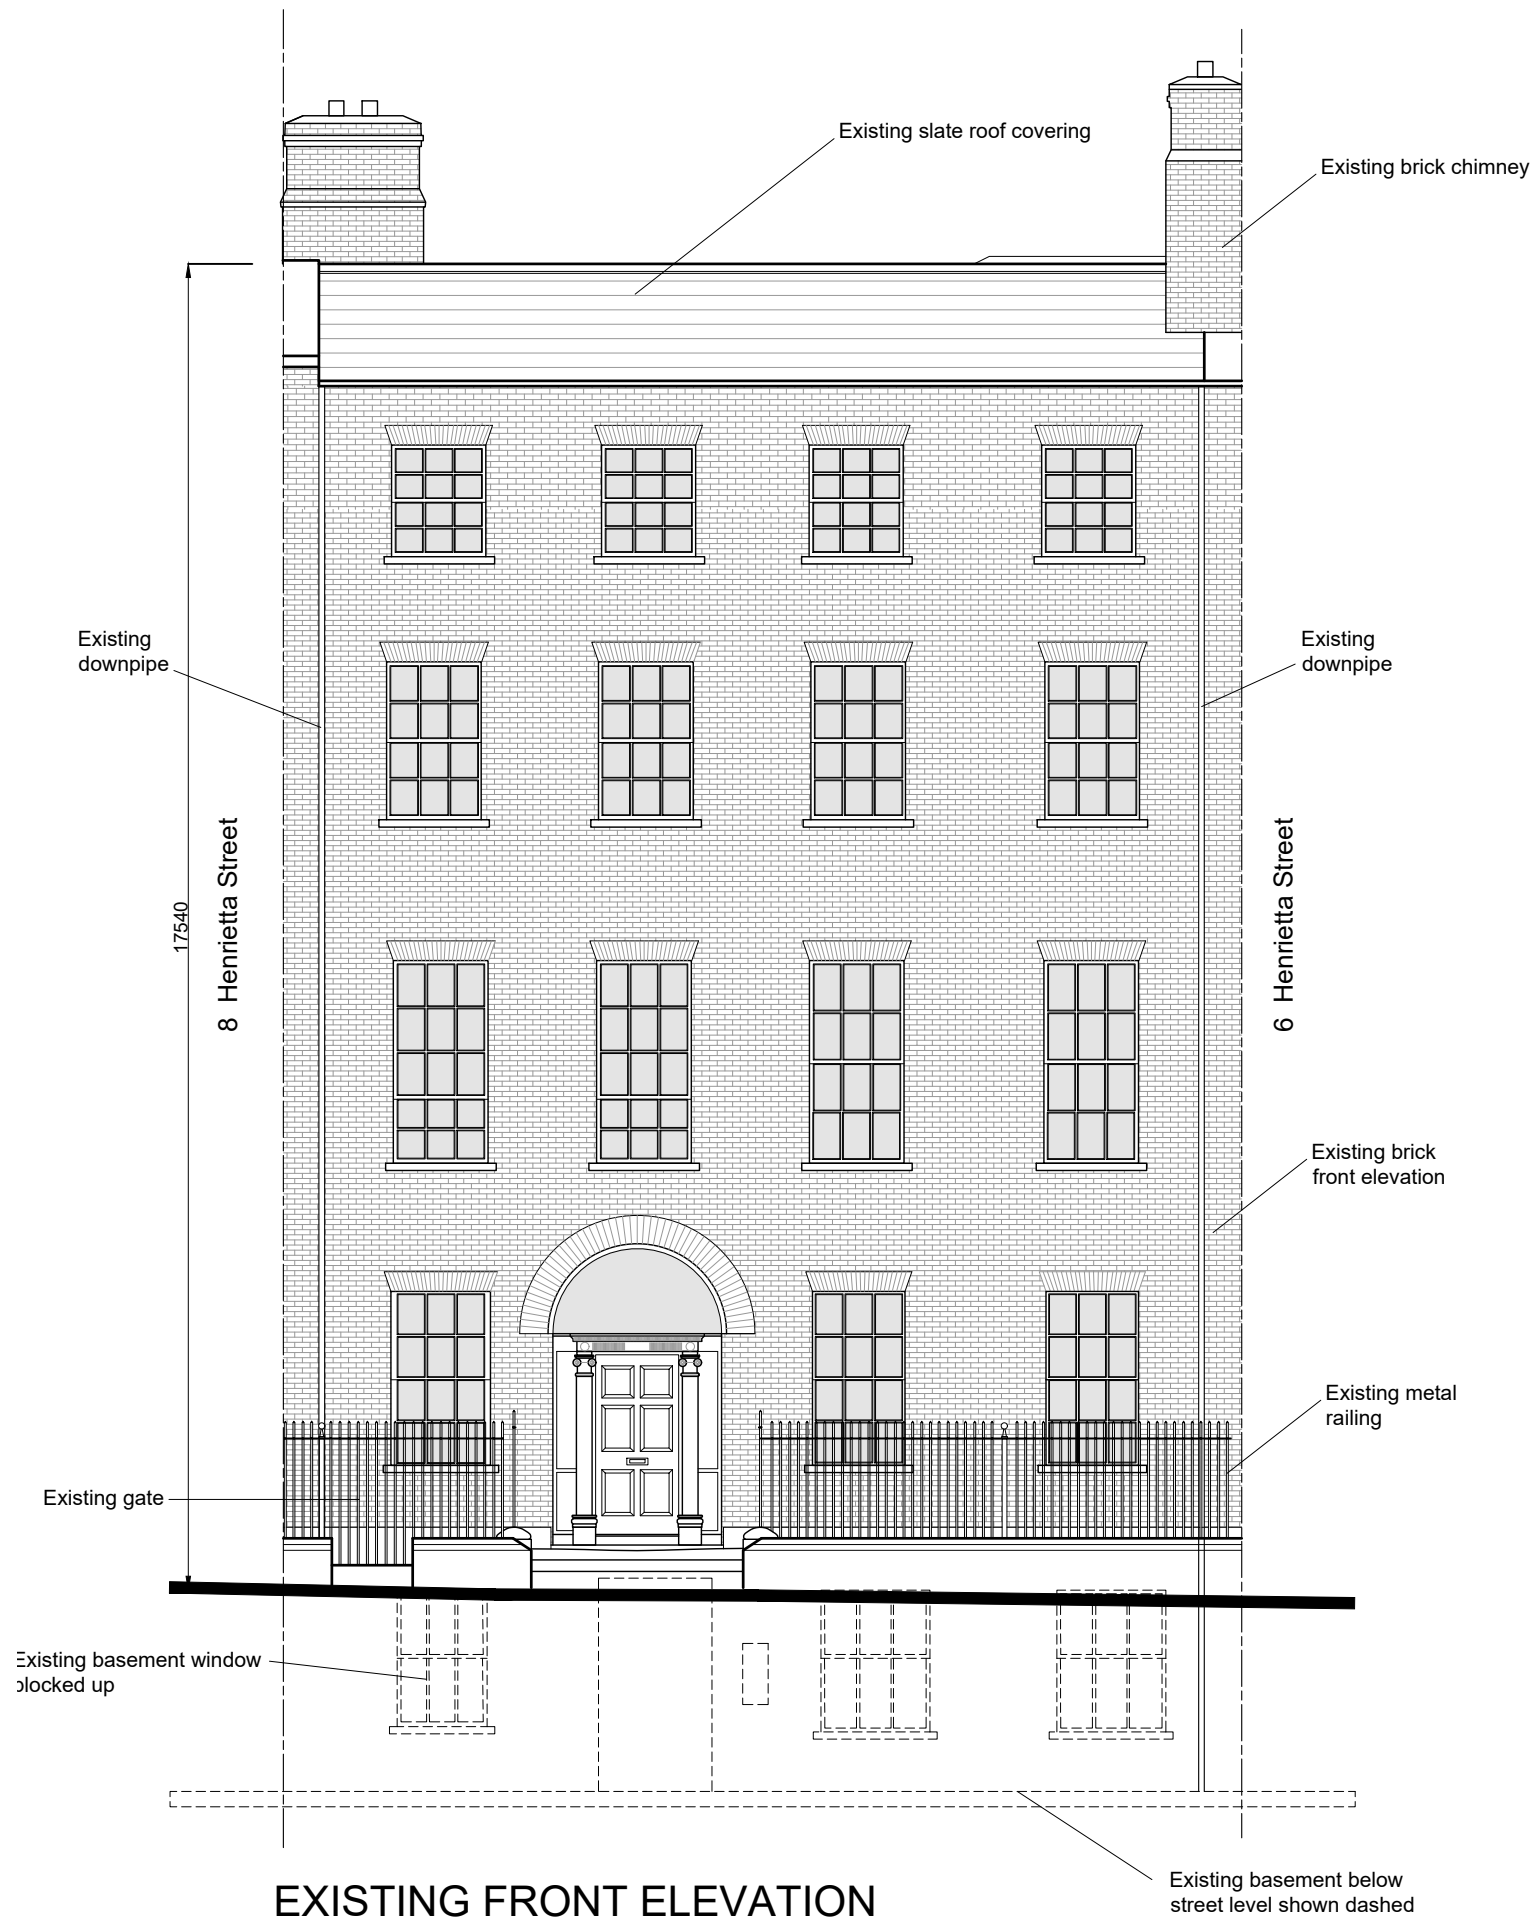

EXISTING FRONT ELEVATION


PROJECT	Property at no.7 Henrietta Street , Dublin 1	DRAWING NO.	R-6-9
CLIENT	Mr. Fergus Ryan	REVISION NO.	-
DESCRIPTION	Existing Front Elevation		
STAGE	Planning	DATE	10-07-2020
SCALE	1 : 100	DRAWN BY	FR

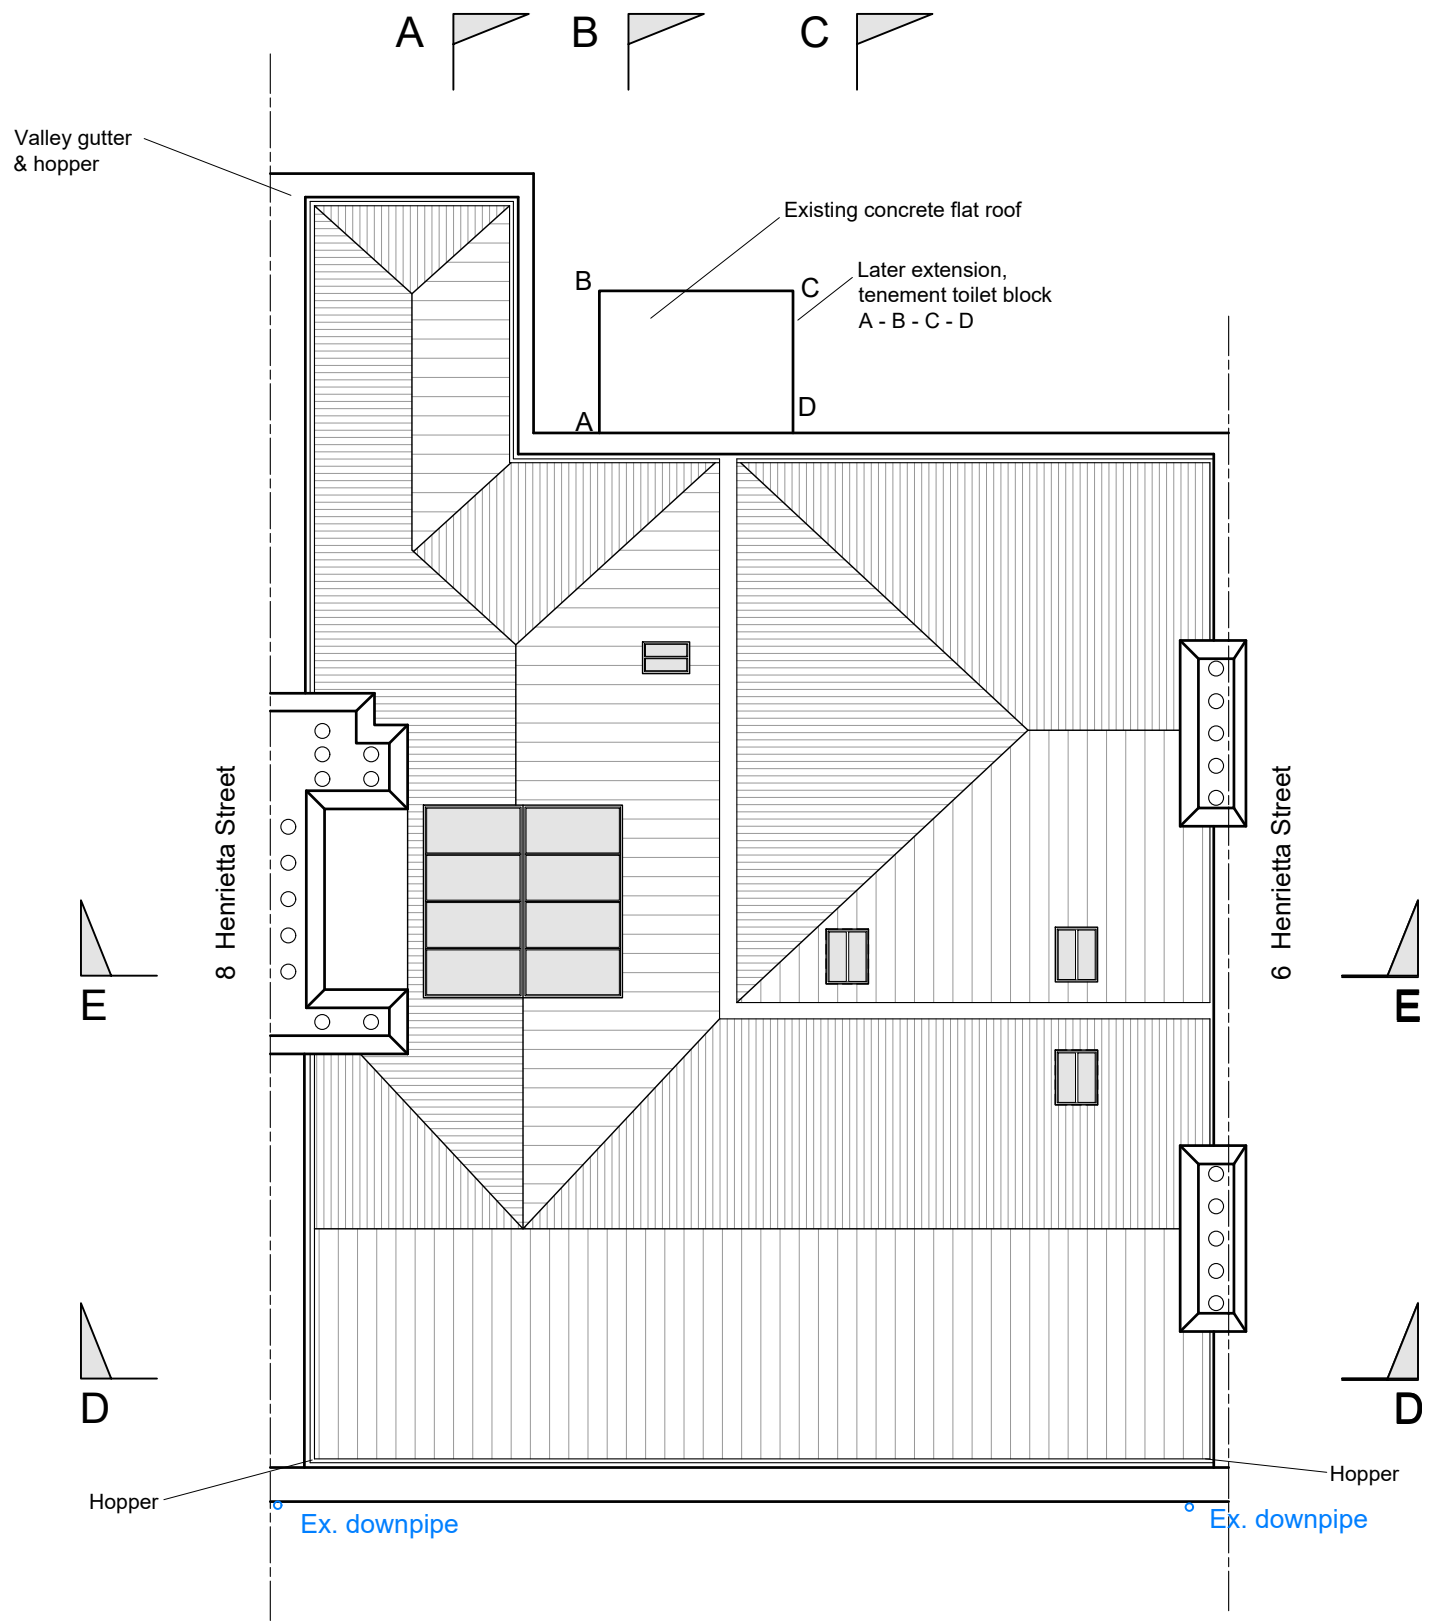


EXISTING ROOF PLAN

Existing walls shown

PROJECT	Property at no.7 Henrietta Street , Dublin 1		DRAWING NO.	R-6-8
CLIENT	Mr. Fergus Ryan		REVISION NO.	-
DESCRIPTION	Existing Roof Plan			
STAGE	Planning	DATE	10-07-2020	
SCALE	1 : 100	DRAWN BY	FR	

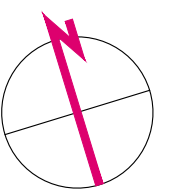

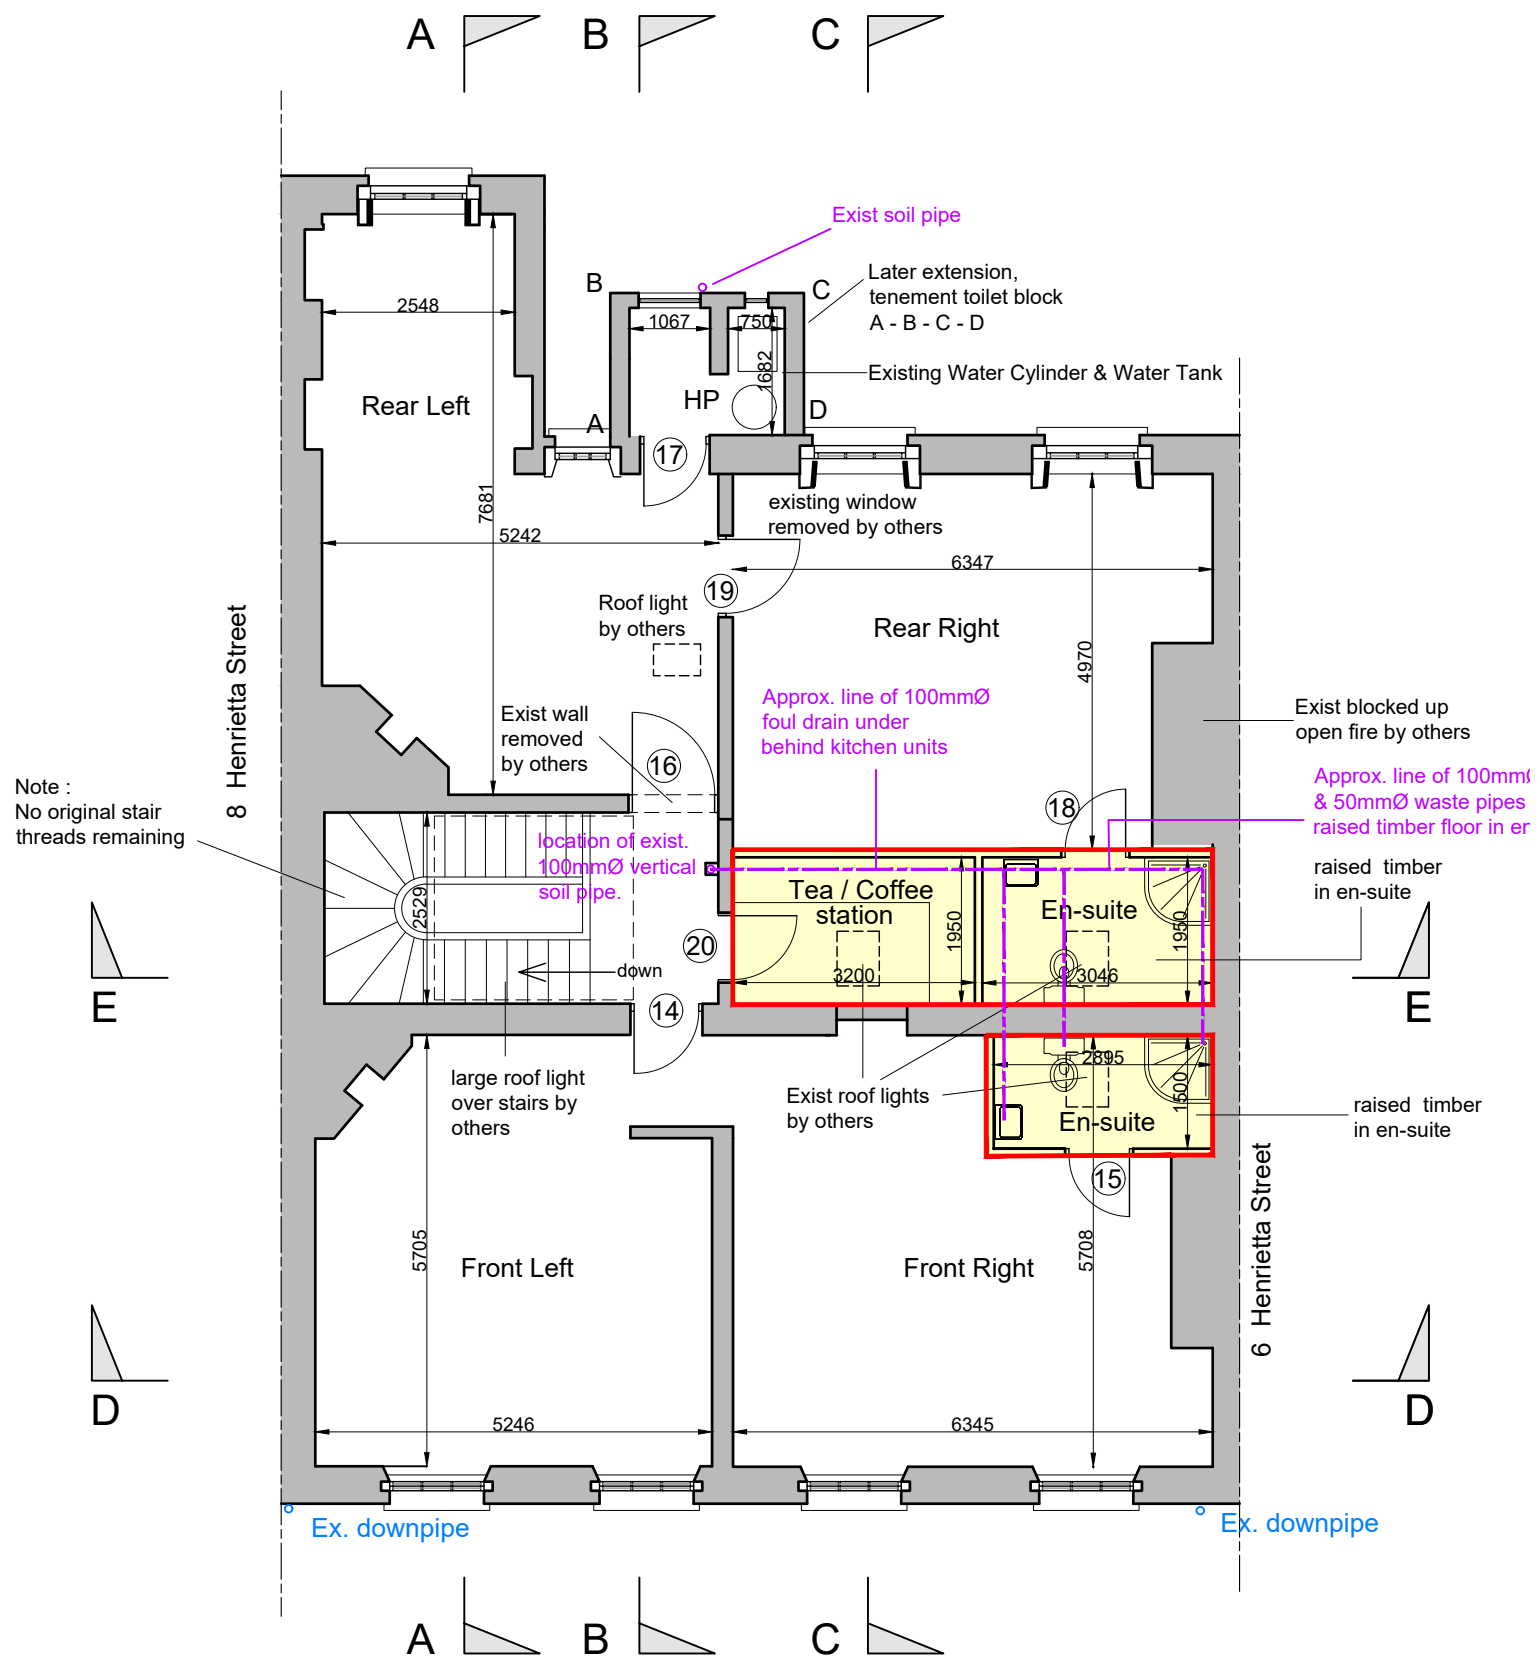


EXISTING THIRD FLOOR LEVEL

Area = 165 sqm


AREA FOR WHICH RETENTION IS SOUGHT


Area = 18 sqm



 Existing walls shown

PROJECT	Property at no.7 Henrietta Street , Dublin 1		DRAWING NO.	R-6-7
CLIENT	Mr. Fergus Ryan		REVISION NO.	-
DESCRIPTION	Existing Third Floor Plan			
STAGE	Planning	DATE	10-07-2020	
SCALE	1 : 100	DRAWN BY	FR	

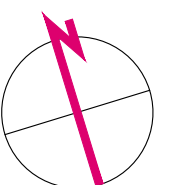

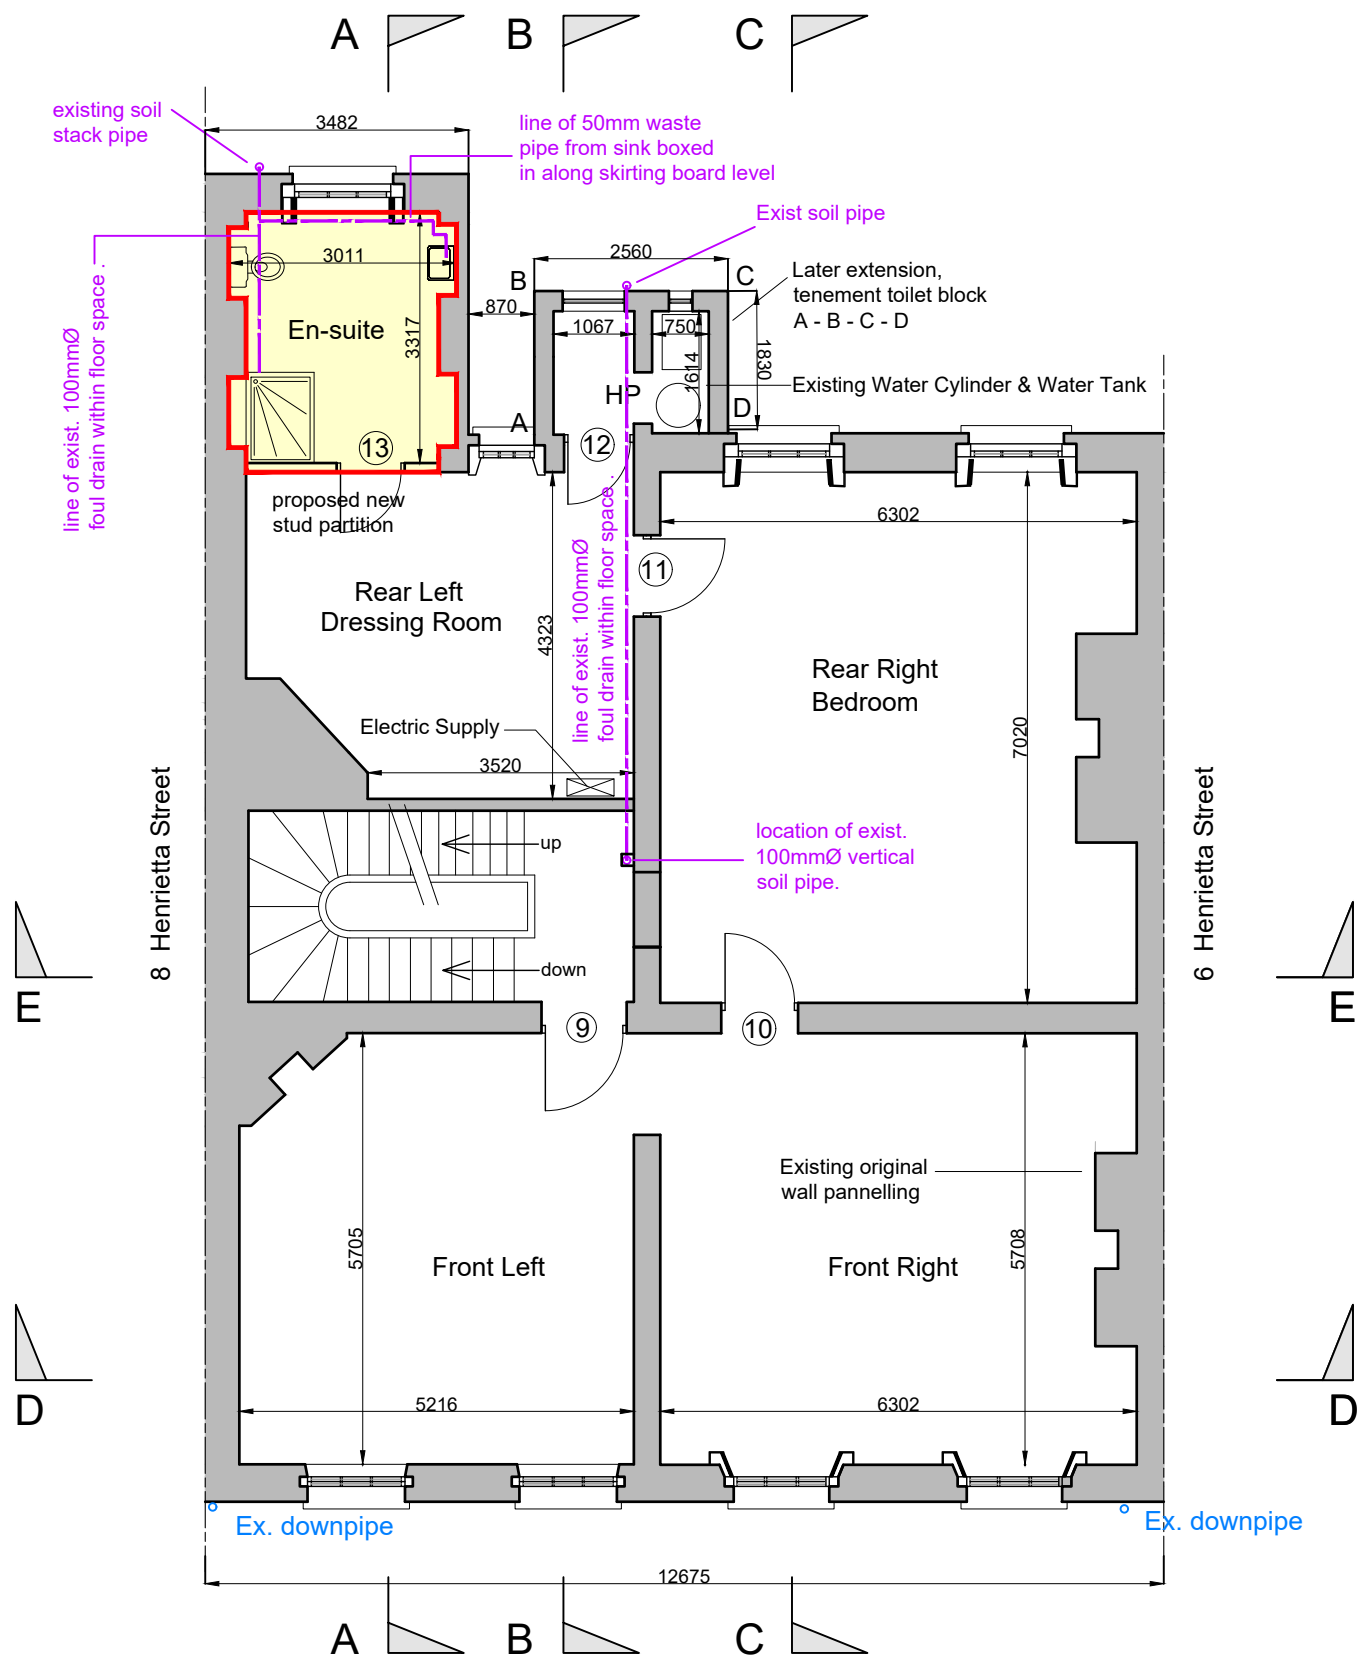

EXISTING SECOND FLOOR LEVEL

Area = 165 sqm


AREA FOR WHICH RETENTION IS SOUGHT


Area = 9.63 sqm



Existing walls shown

PROJECT	Property at no.7 Henrietta Street , Dublin 1		DRAWING NO.	R-6-6
CLIENT	Mr. Fergus Ryan		REVISION NO.	-
DESCRIPTION	Existing Second Floor Plan			
STAGE	Planning	DATE	10-07-2020	
SCALE	1 : 100	DRAWN BY	FR	

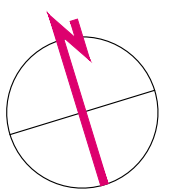


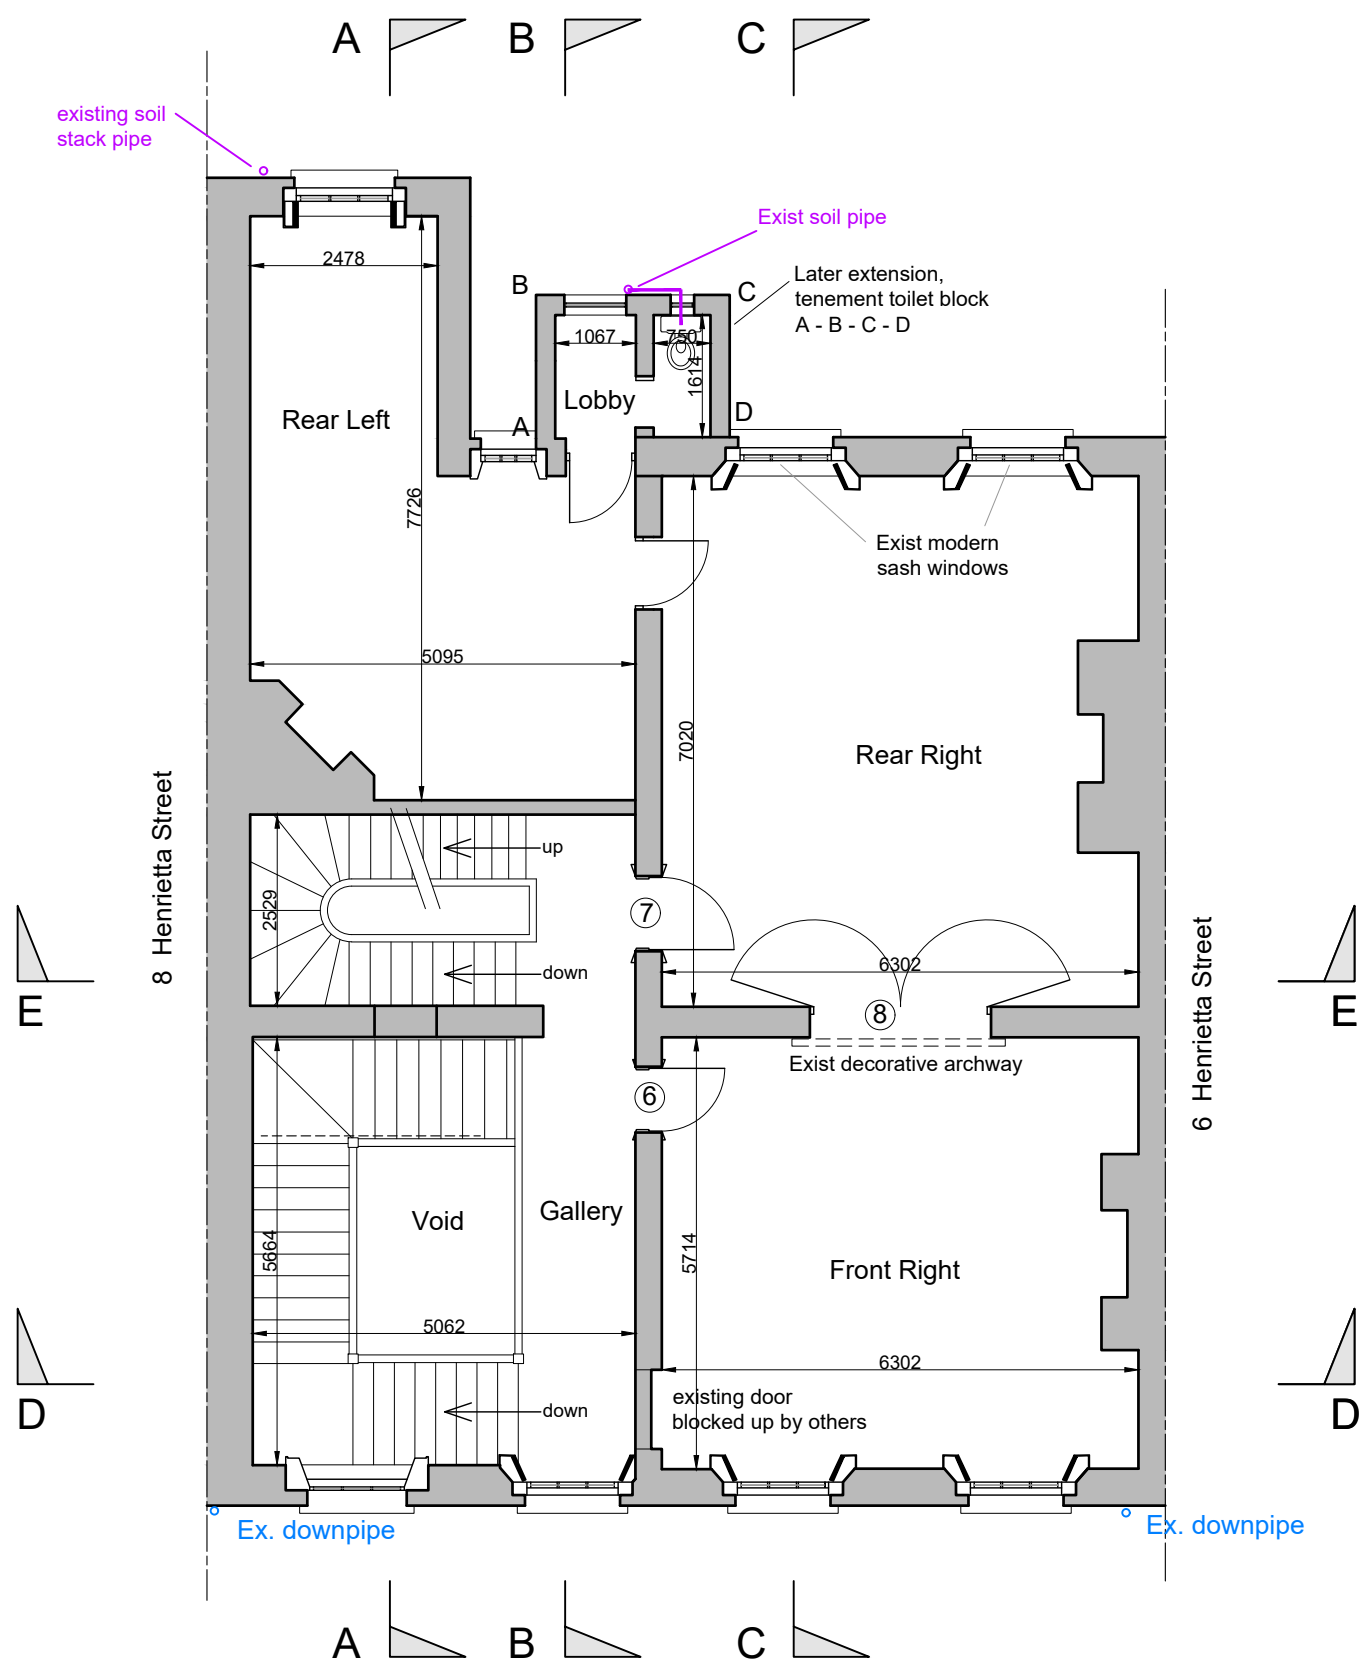


EXISTING FIRST FLOOR LEVEL
 Area = 165 sqm

Existing walls shown

PROJECT	Property at no.7 Henrietta Street , Dublin 1		DRAWING NO.	R-6-5
CLIENT	Mr. Fergus Ryan		REVISION NO.	-
DESCRIPTION	Existing First Floor Plan			
STAGE	Planning	DATE	10-07-2020	
SCALE	1 : 100	DRAWN BY	FR	

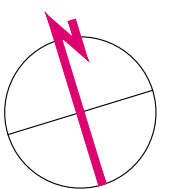


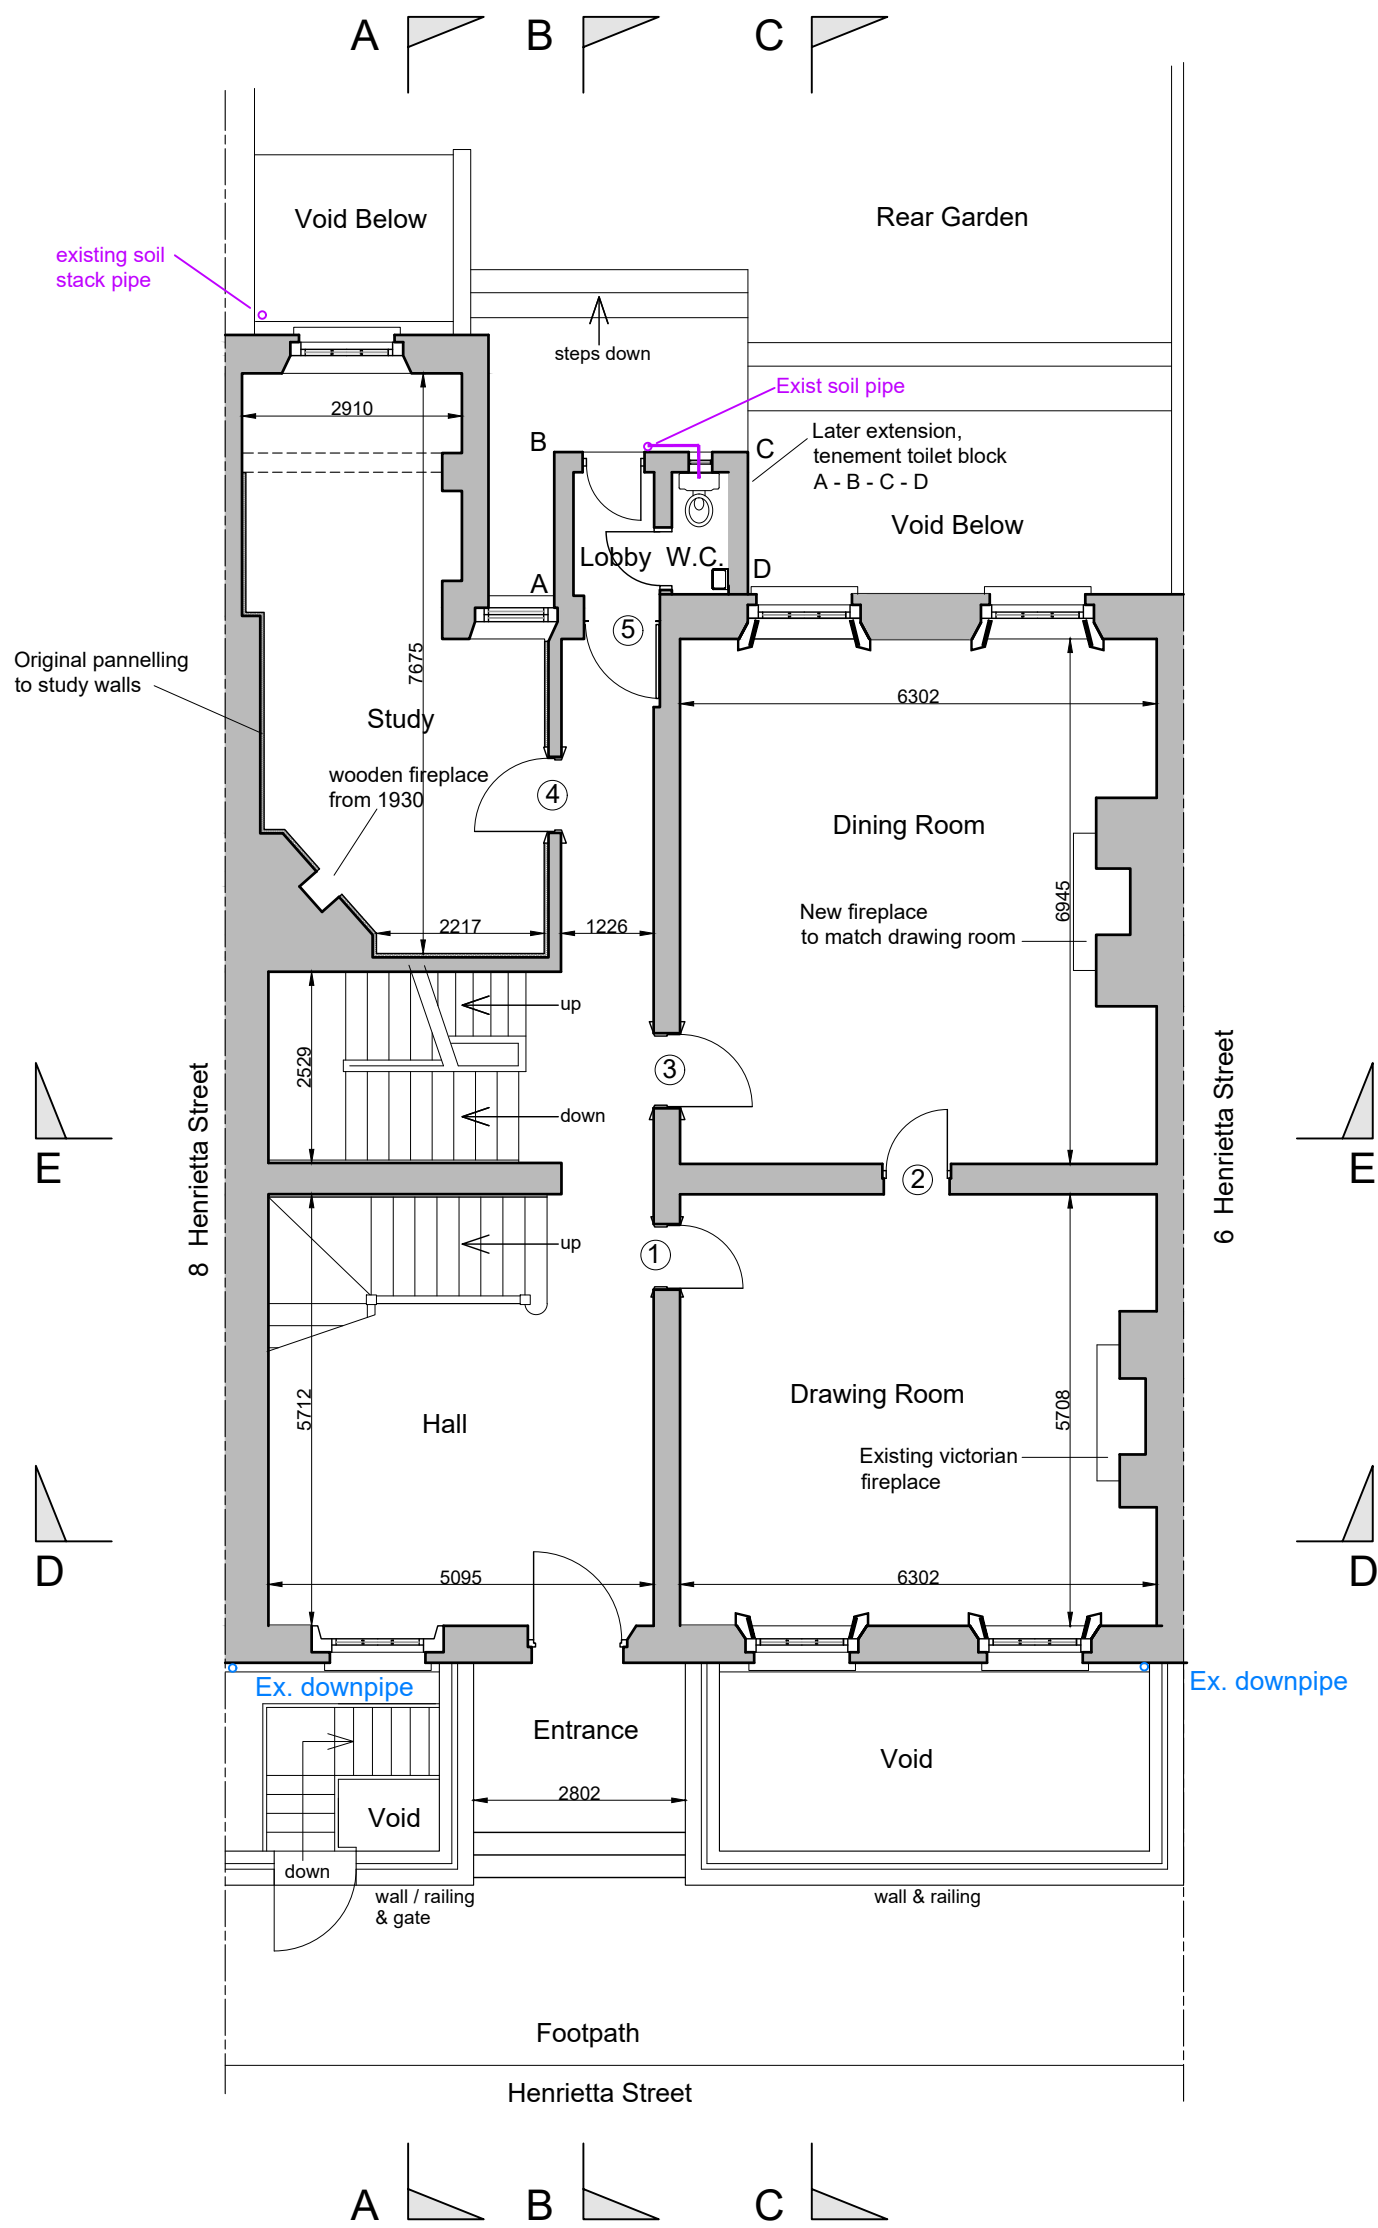


EXISTING GROUND FLOOR LEVEL
 Area = 165 sqm

Existing walls shown

PROJECT	Property at no.7 Henrietta Street , Dublin 1		DRAWING NO.	R-6-4
CLIENT	Mr. Fergus Ryan		REVISION NO.	-
DESCRIPTION	Existing Ground Floor Plan			
STAGE	Planning	DATE	10-07-2020	
SCALE	1 : 100	DRAWN BY	FR	

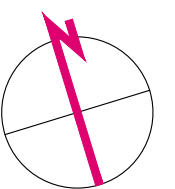

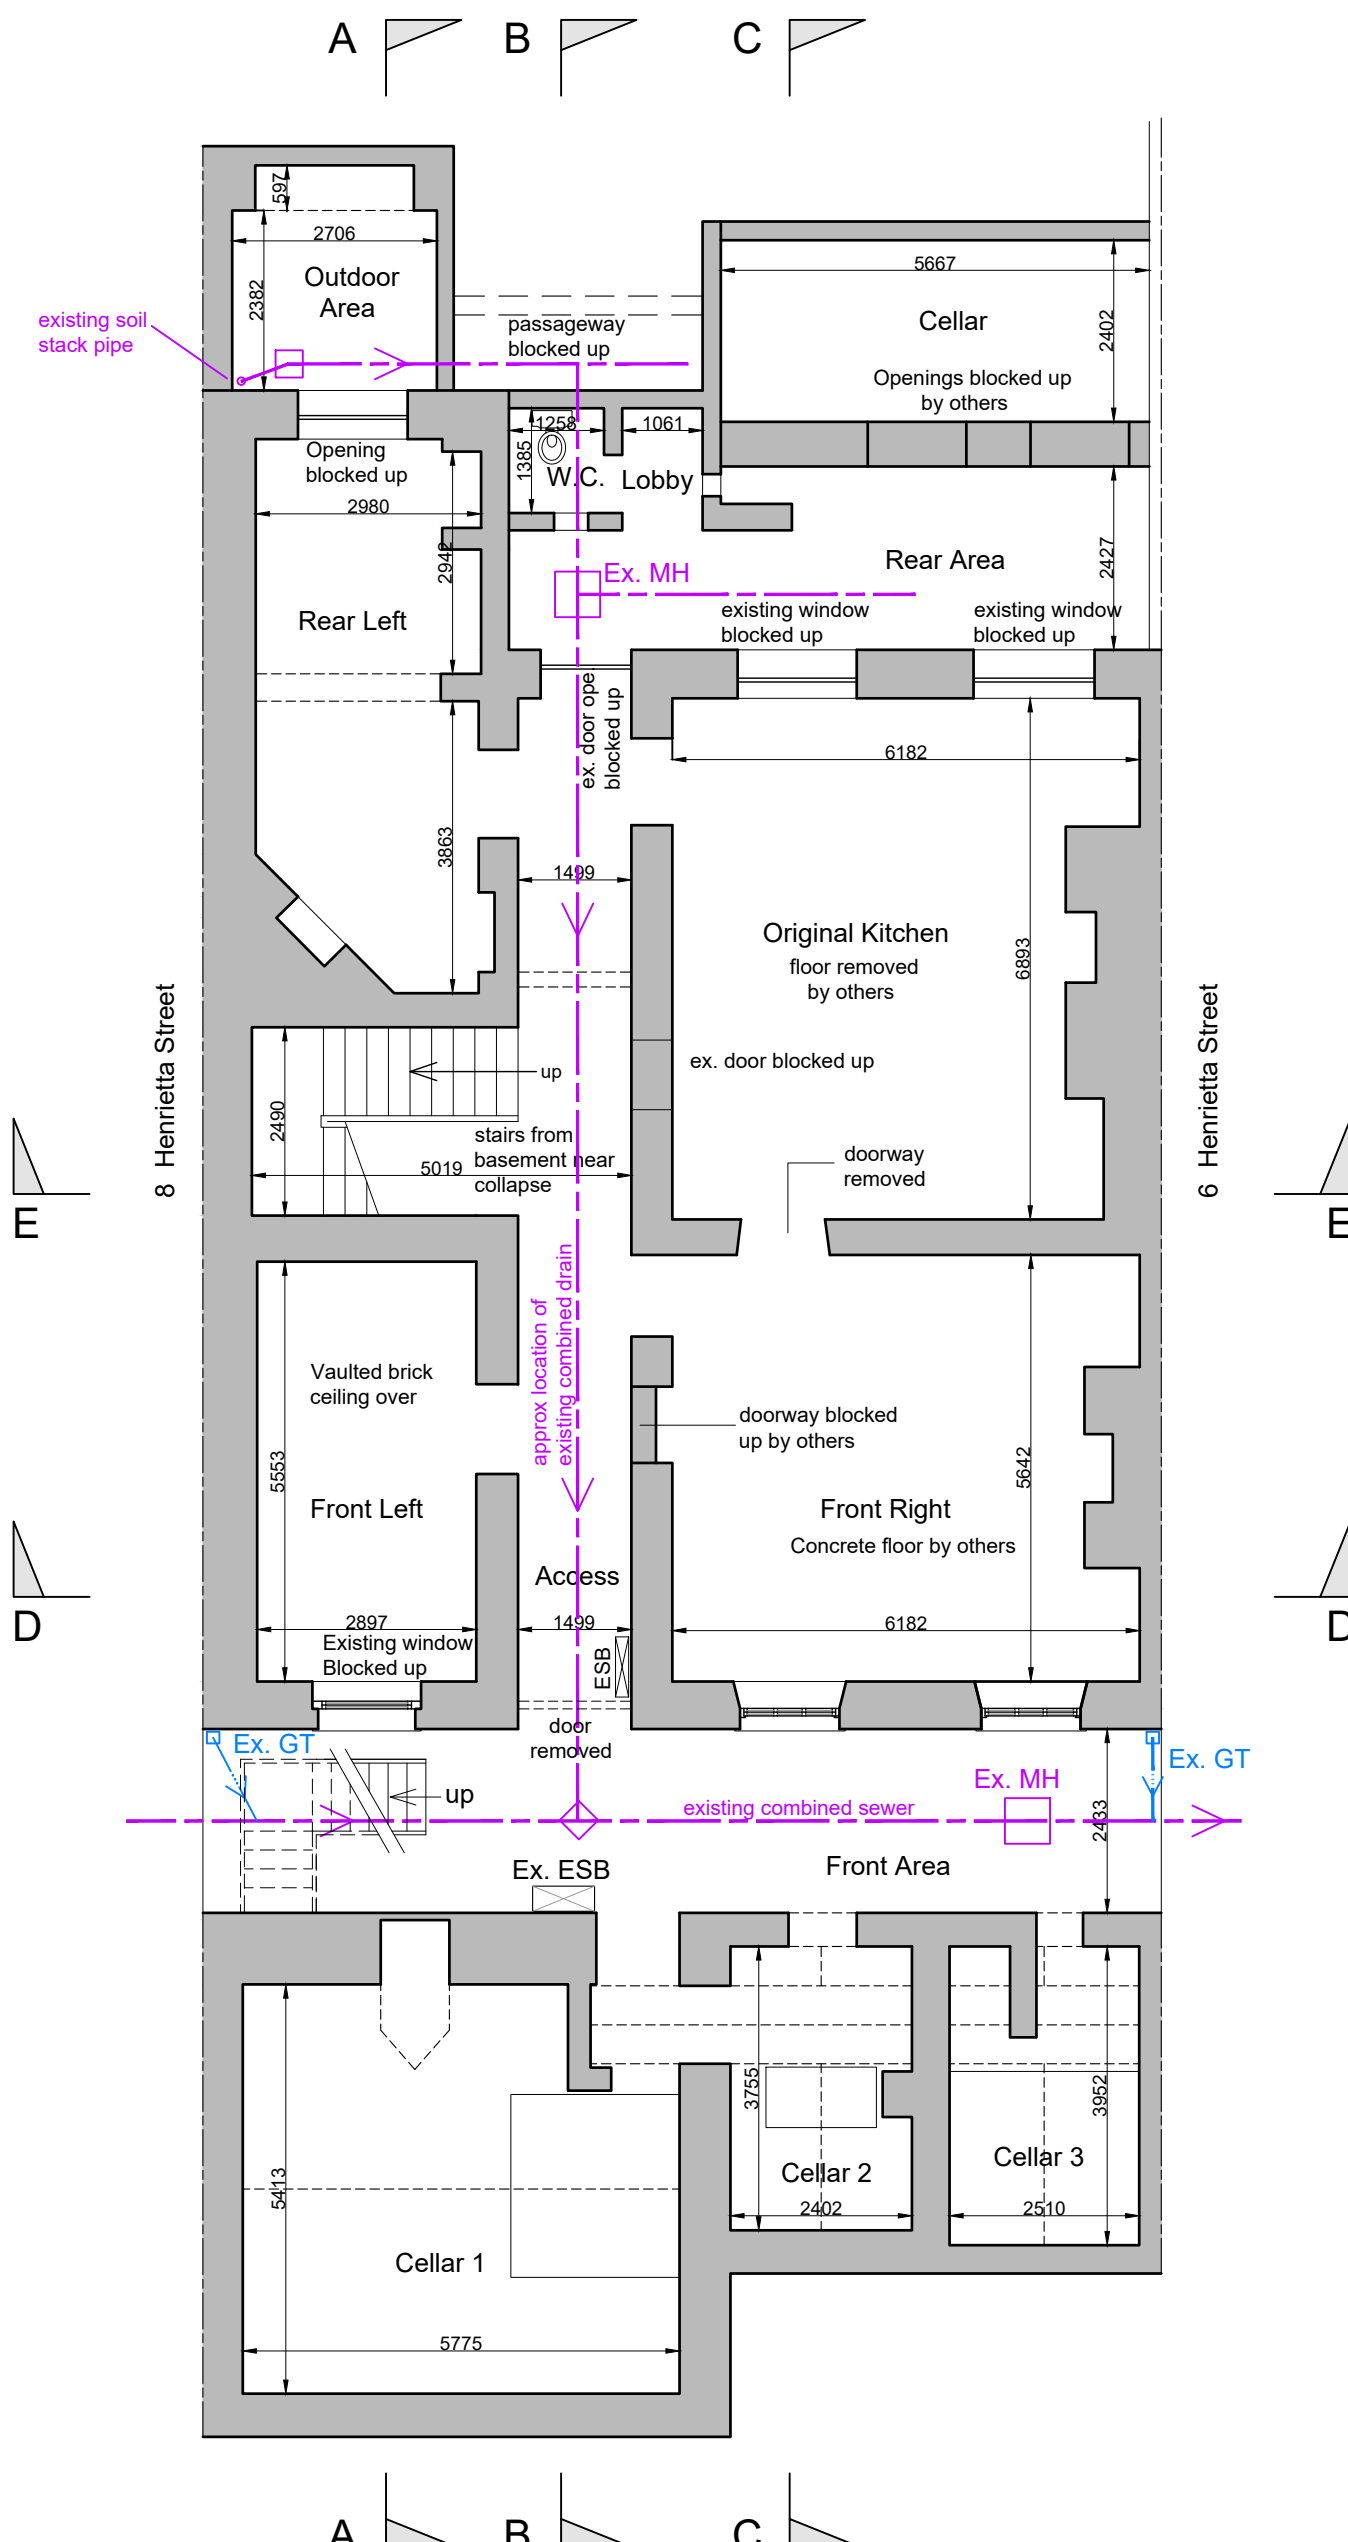

EXISTING BASEMENT LEVEL
 Area = 236 sqm

Existing walls shown

PROJECT	Property at no.7 Henrietta Street , Dublin 1		DRAWING NO.	R-6-3
CLIENT	Mr. Fergus Ryan		REVISION NO.	-
DESCRIPTION	Existing Basement Floor Plan			
STAGE	Planning	DATE	10-07-2020	
SCALE	1 : 100	DRAWN BY	FR	

