


Existing Ground Floor Plan
Floor Area=528.65m²

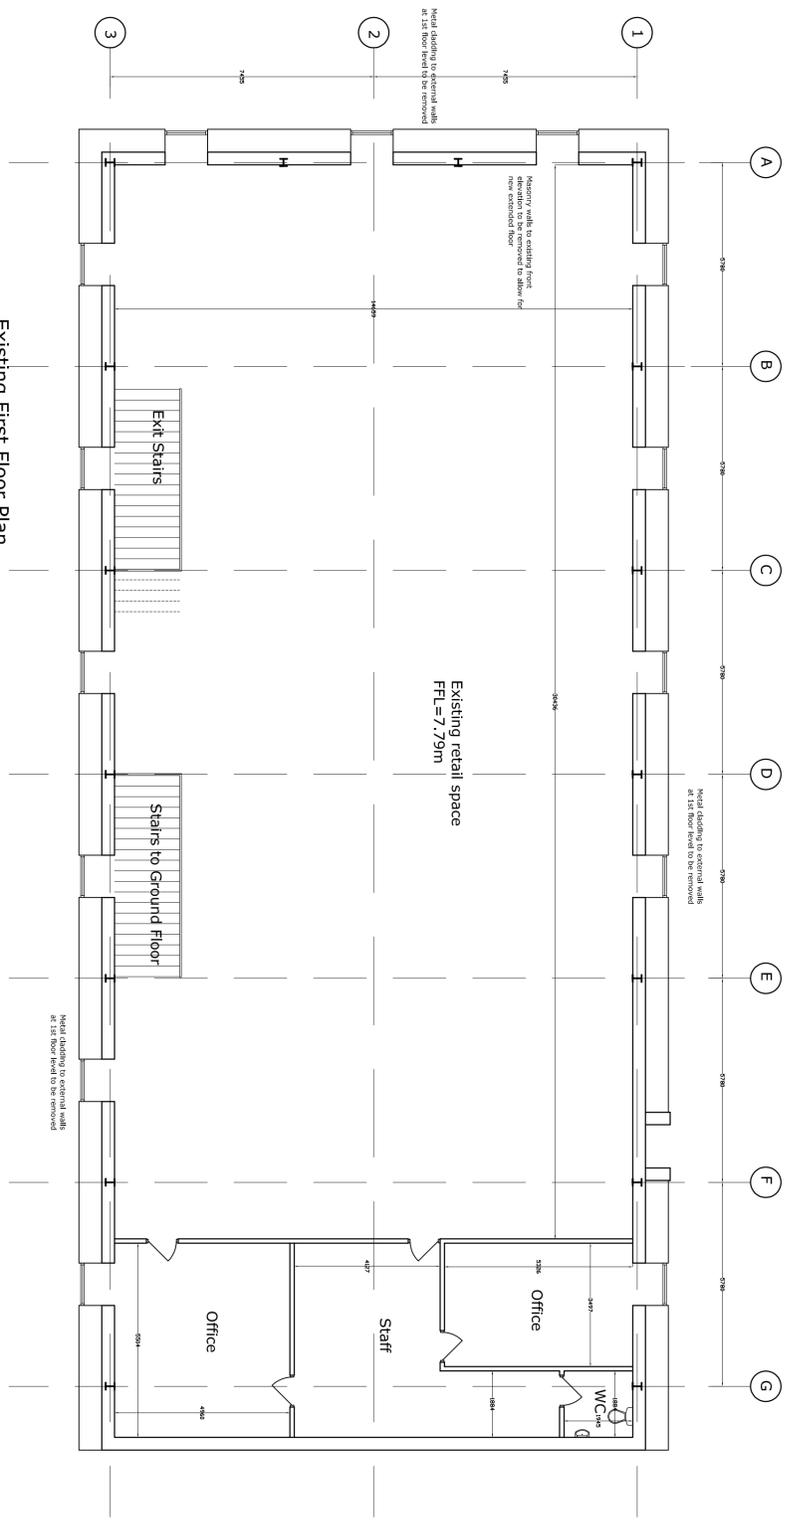

Existing First Floor Plan
Floor Area=528.65m²
Total Floor Area=1057.30m²

NOTIFICATIONS

MOYTECHNICS BUILDING SERVICES
Topographical surveys=Building surveys=Planning
BEP Assessor=Building Consultant
Project: Eada Jones HRCI C109- Module: 087 6811166

Project: Development at
Bullocke Services
Bullocke Services
Bullocke Services
County Mayo

Client: GGB Medical
Drawing: Existing Floor Plans
Date: February 2018
Scale: 1/100
Dwg No: 3396/01
Rev:

3 New Buildings
Design and
Construction
County Mayo
Phone: 087 6811166
Email: info@moYTECHNICS.ie
www.moYTECHNICS.ie