

External finishes

Select black roof tiles

Aluminium gutters and downpipes

PVC or aluclad Triple Glazing windows

White Painted plaster finish

Selected external Bronze cladding to bay roof


Selected Brick

Hardwood external doors


Granite plinth and cills




Front Elevation
SCALE: 1:100

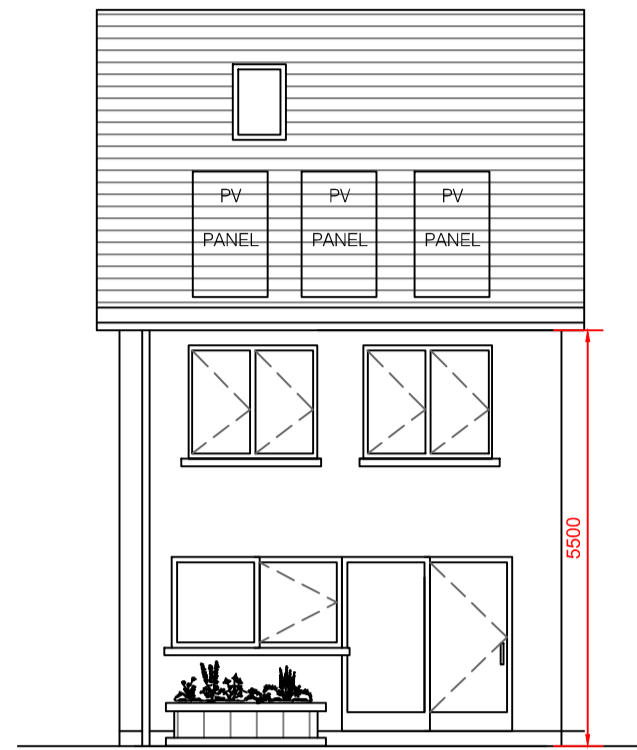


Front Elevation
SCALE: 1:100

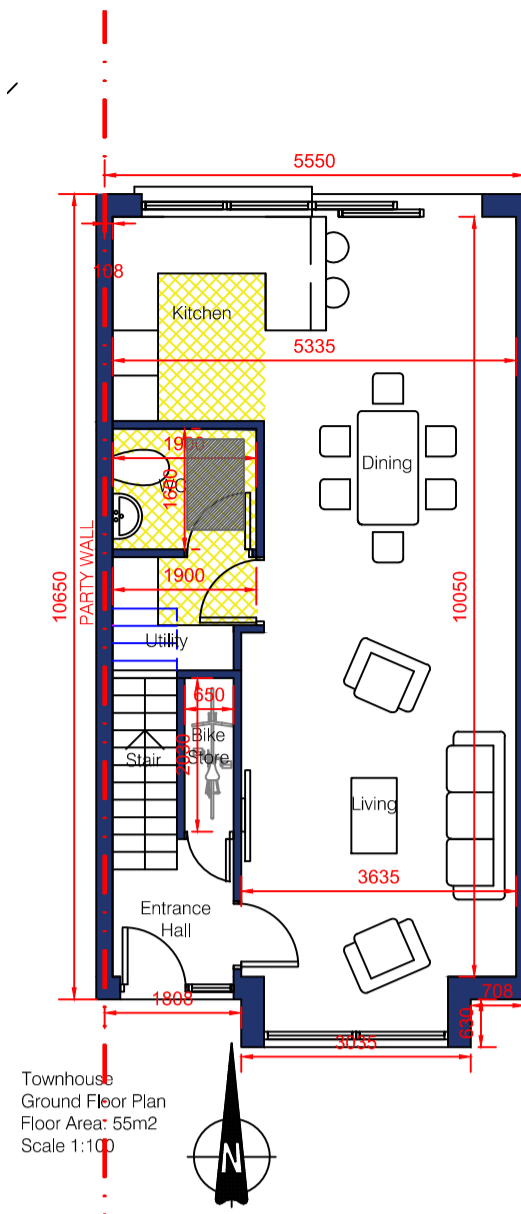


Townhouse
Ground Floor Plan
Floor Area: 55m²
Scale 1:100

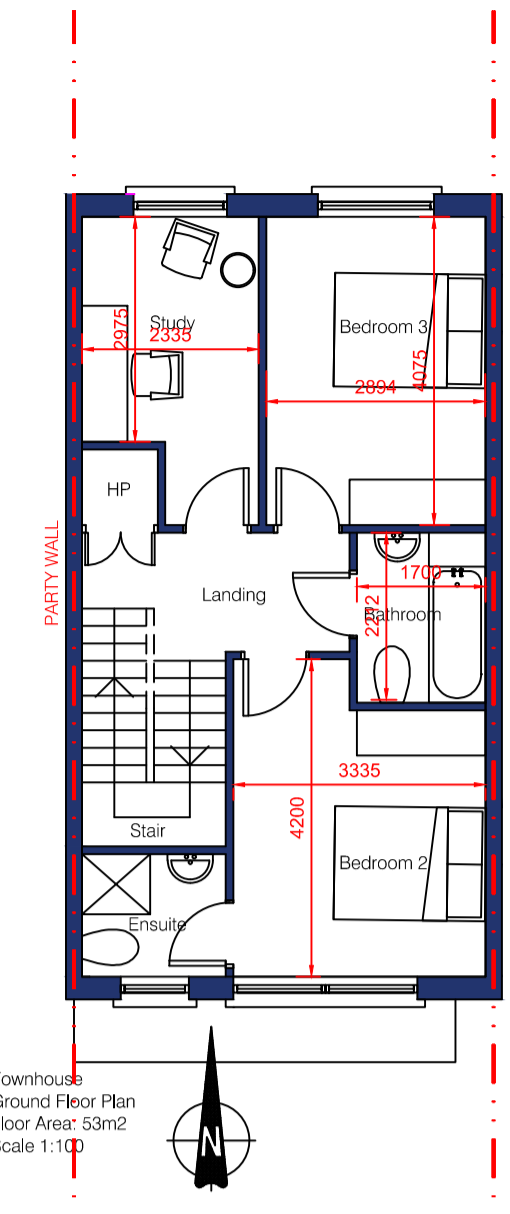

Townhouse
Ground Floor Plan
Floor Area: 53m²
Scale 1:100

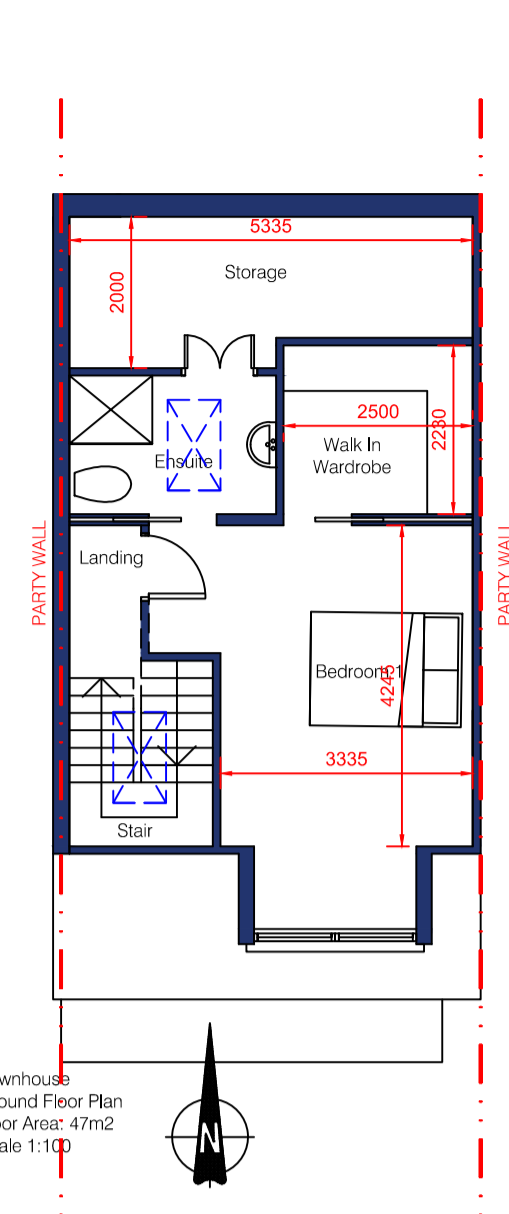


Townhouse
Ground Floor Plan
Floor Area: 47m²
Scale 1:100

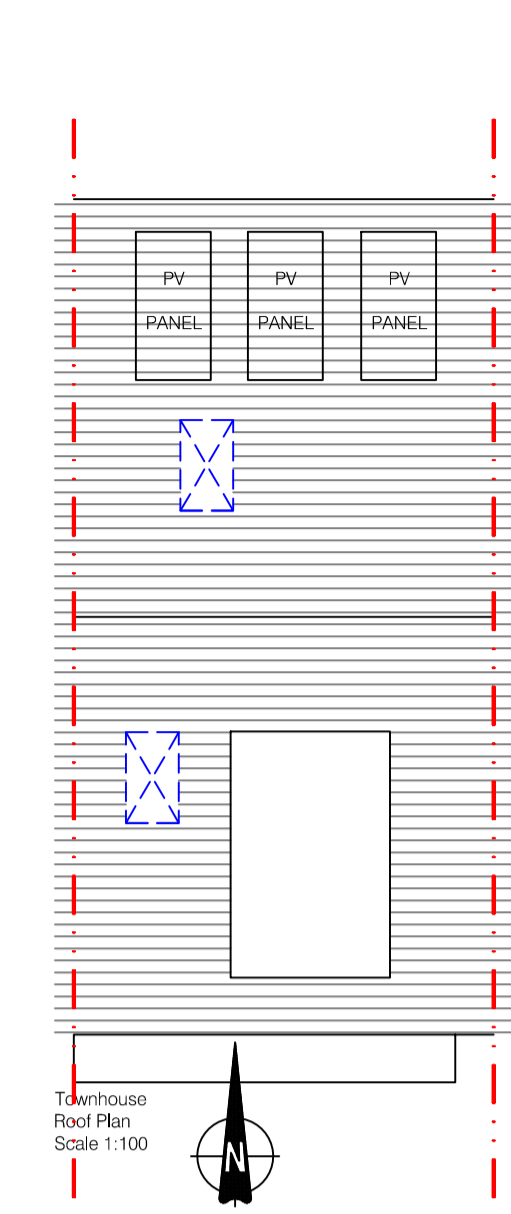


Townhouse
Roof Plan
Scale 1:100

Front Elevation
SCALE: 1:100

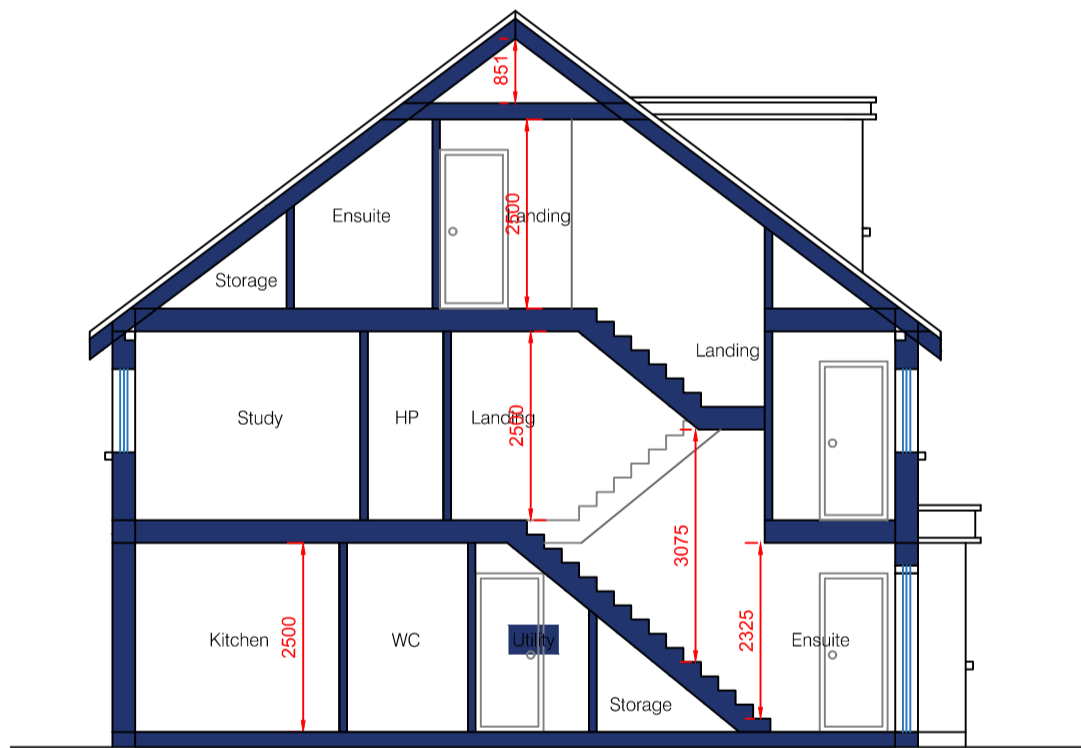

Section
SCALE: 1:100

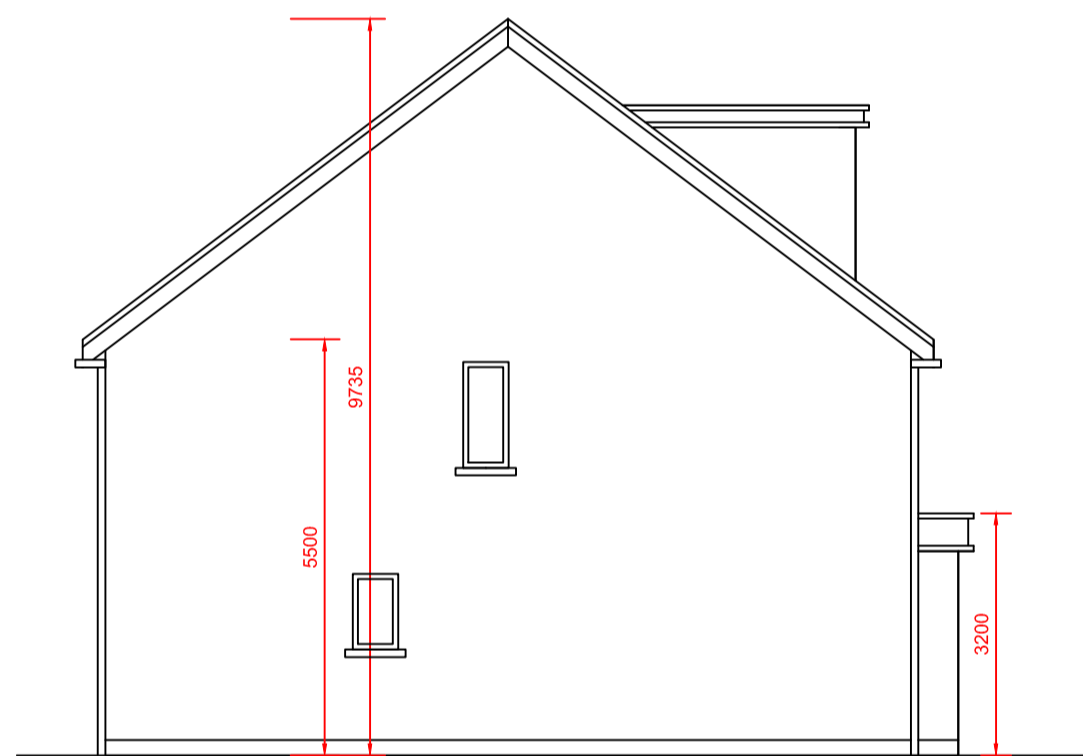


East Side Elevation
SCALE: 1:100



Key Map Only
Not To Scale

No. 1 No. 2 No. 3 No. 4 No. 5 No. 6 No. 7 No. 8 No. 9

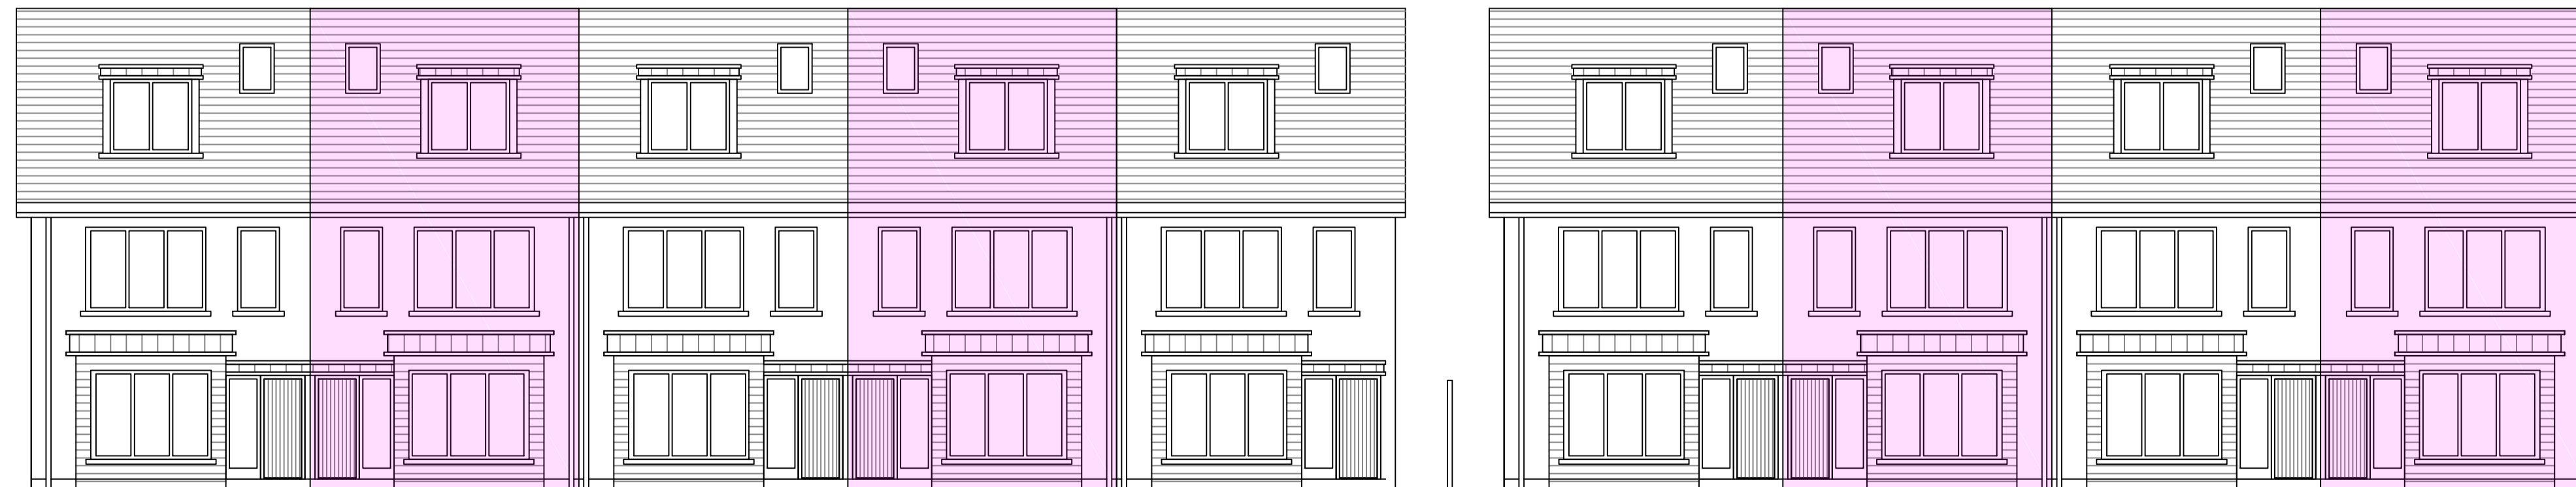

Front Elevation
SCALE: 1:100

54383

FURTHER INFORMATION

Planning Drawings Only	
Title Housetype B Floor Plans & Elevations	Dwg. No. 302-201
Development Proposed Residential development at Dunrovin Donabate	Revn.
	Scale 1:100
	Date Oct '17

Client
J. Coyle

Stage
Planning

Architects & Development Consultants



EM Hogan
& Associates

4 Hanlons Lane,
Malahide, Co. Dublin

Tel: 0872523355
01-5590559
email:
edward.hogan@emhogan.ie