




Ground Floor Plan
SCALE: 1:100

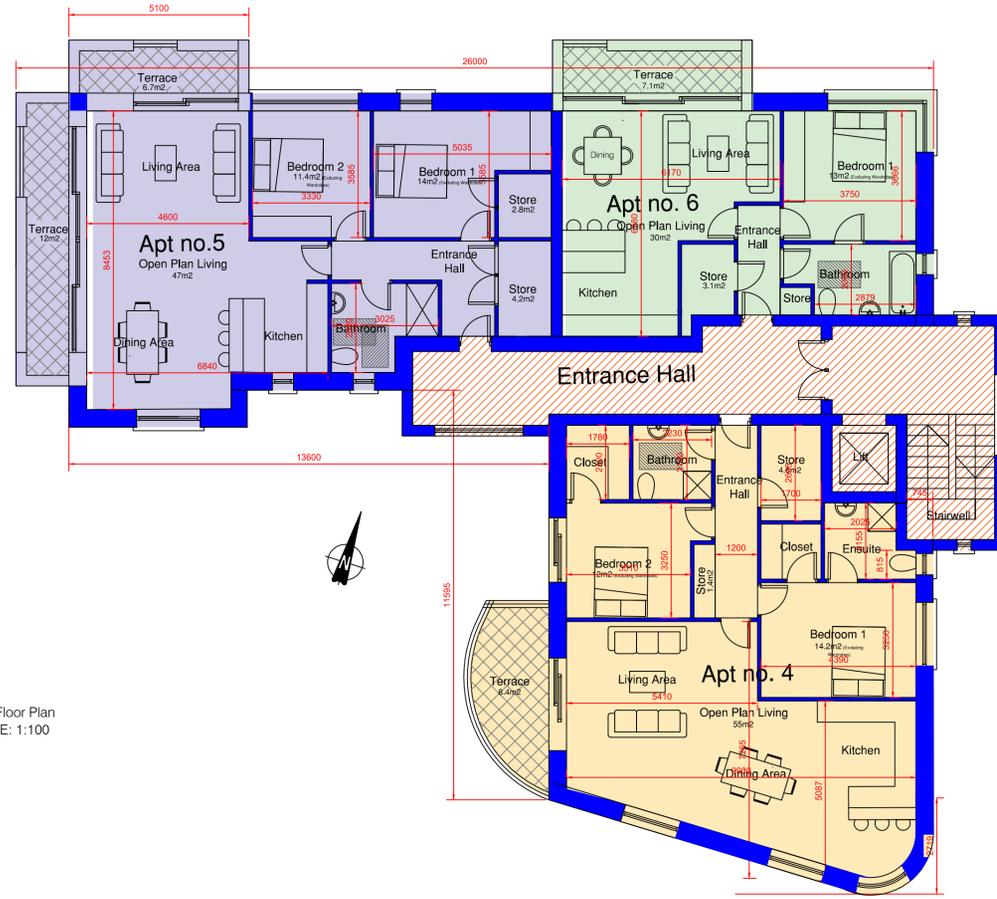

First Floor Plan
SCALE: 1:100

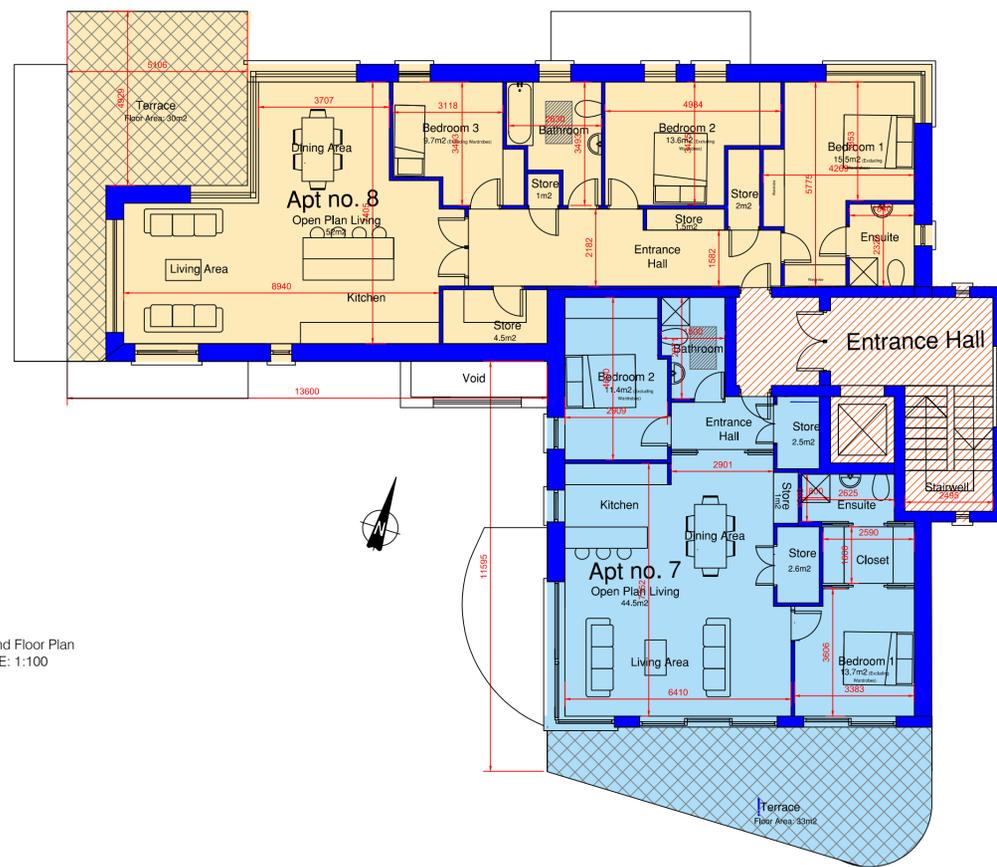

Second Floor Plan
SCALE: 1:100

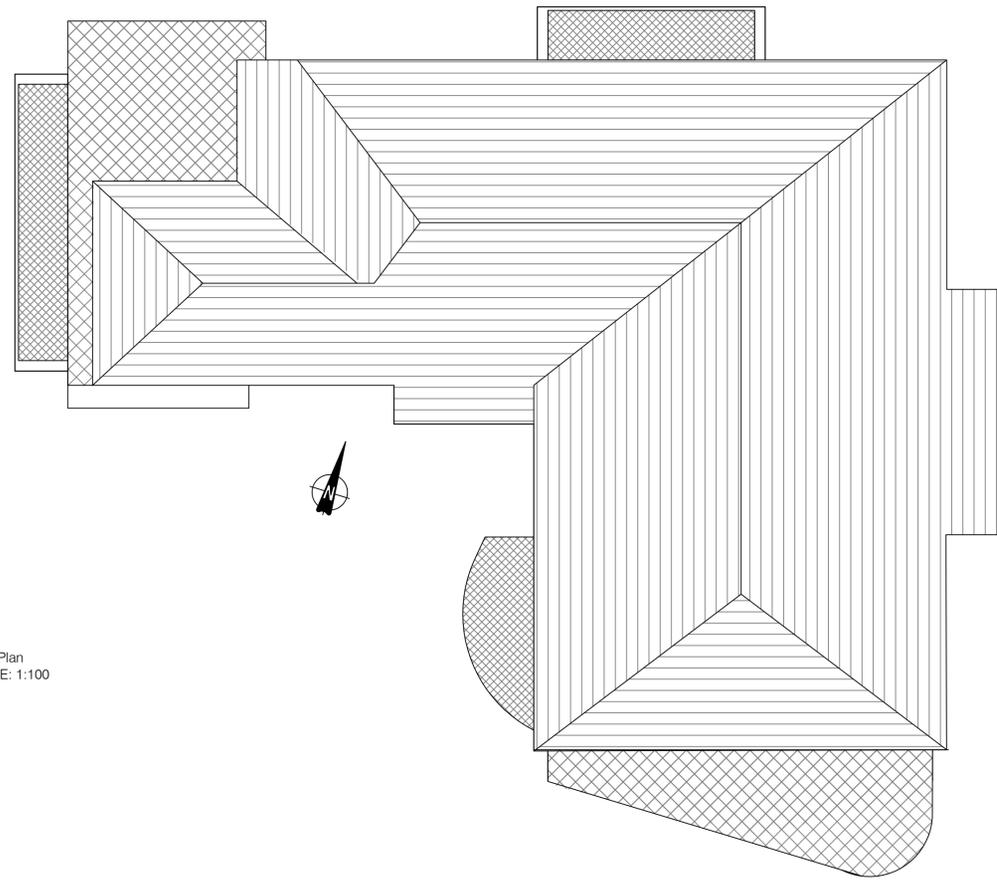

Roof Plan
SCALE: 1:100

Apartment Building
(8 Apartments)

3 Floors:
1x 3 Bed Apartment
5x 2 Bed Apartments
2x 1 Bed Apartments

FURTHER INFORMATION

| | | | |
|--------------------------------------|---|---|---------|
| Planning Drawings Only | | Dwg. No. 302-203 | |
| Title | Apartment Block Floor Plans | | |
| Development | Proposed Residential development at Dunrovin Donabate | | |
| Client | J. Coyle | | |
| Stage | Planning | Revn. | |
| | | Scale | 1:100 |
| | | Date | Oct '17 |
| Architects & Development Consultants | |  EM Hogan & Associates | |
| | | 4 Hanlons Lane, Malahide, Co.Dublin Tel: 0872523355 01-5590559 email: edward.hogan@emhogan.ie | |