



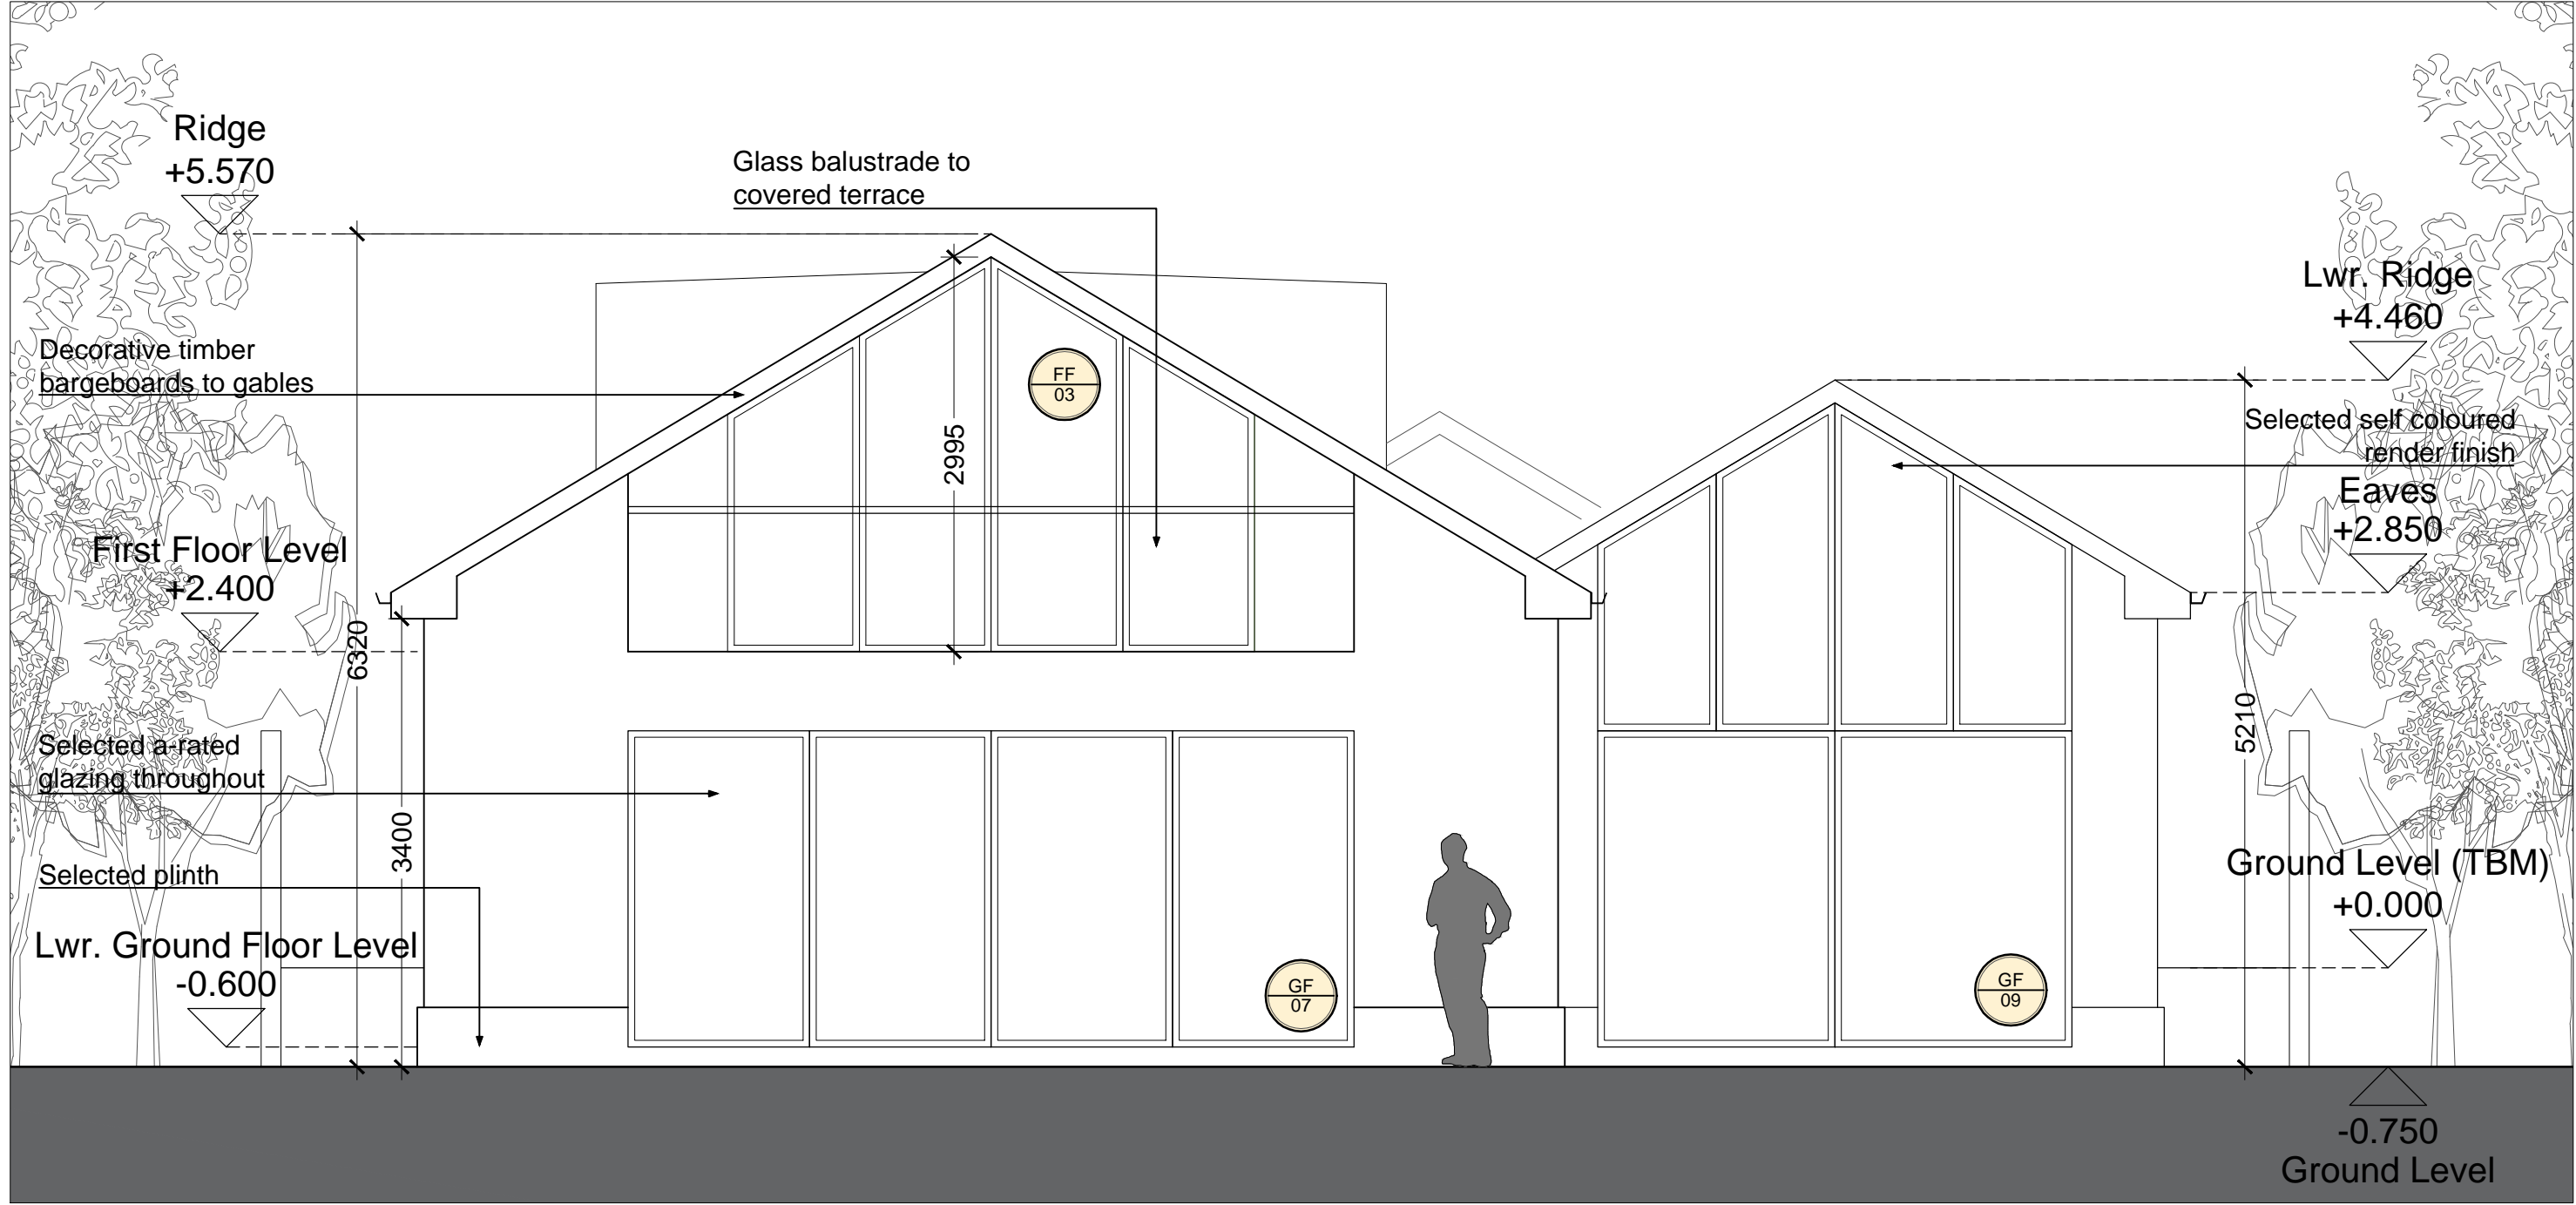


Proposed Front Elevation (South East)...scale 1:50




Proposed Rear Elevation ( North West) ...scale 1:50

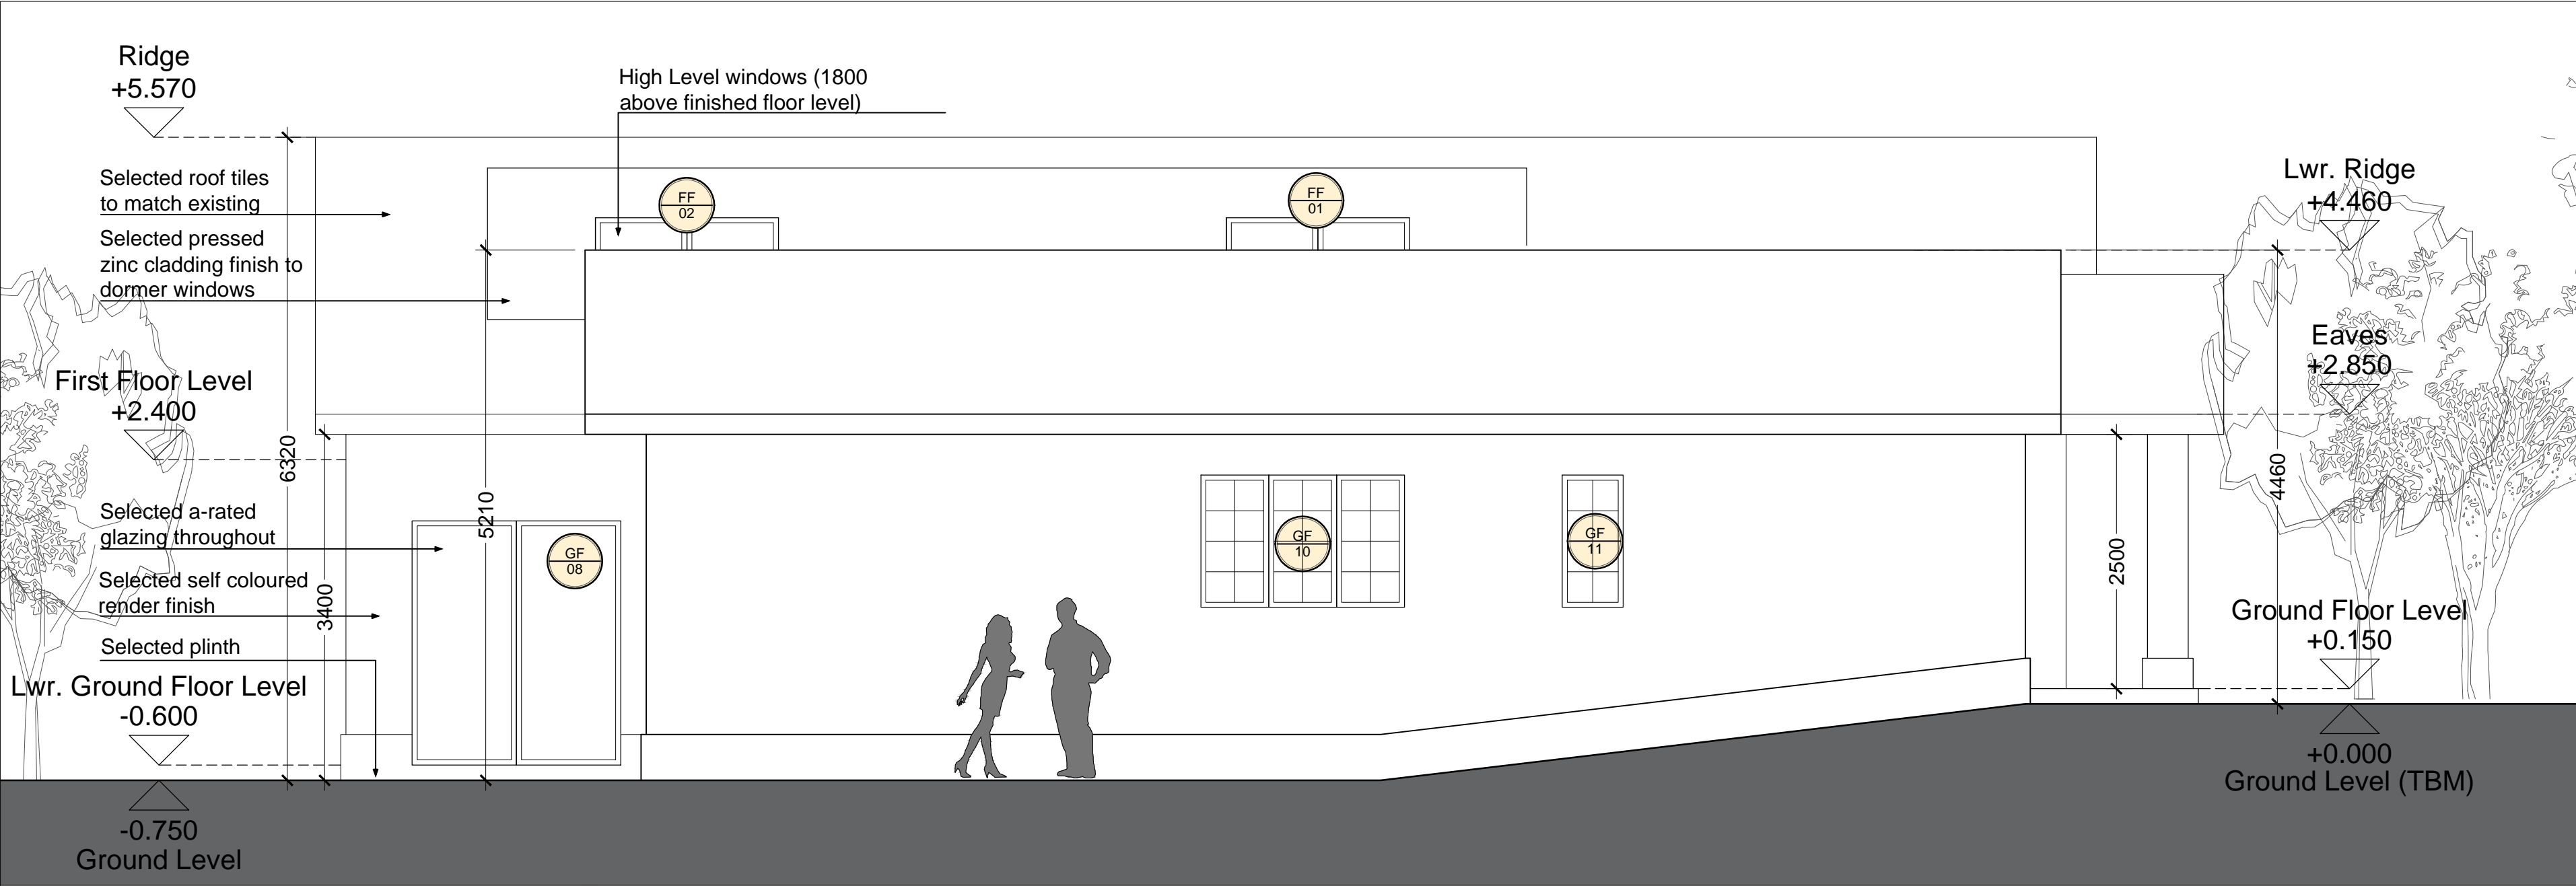


Proposed Side Elevation (South West) ...scale 1:50

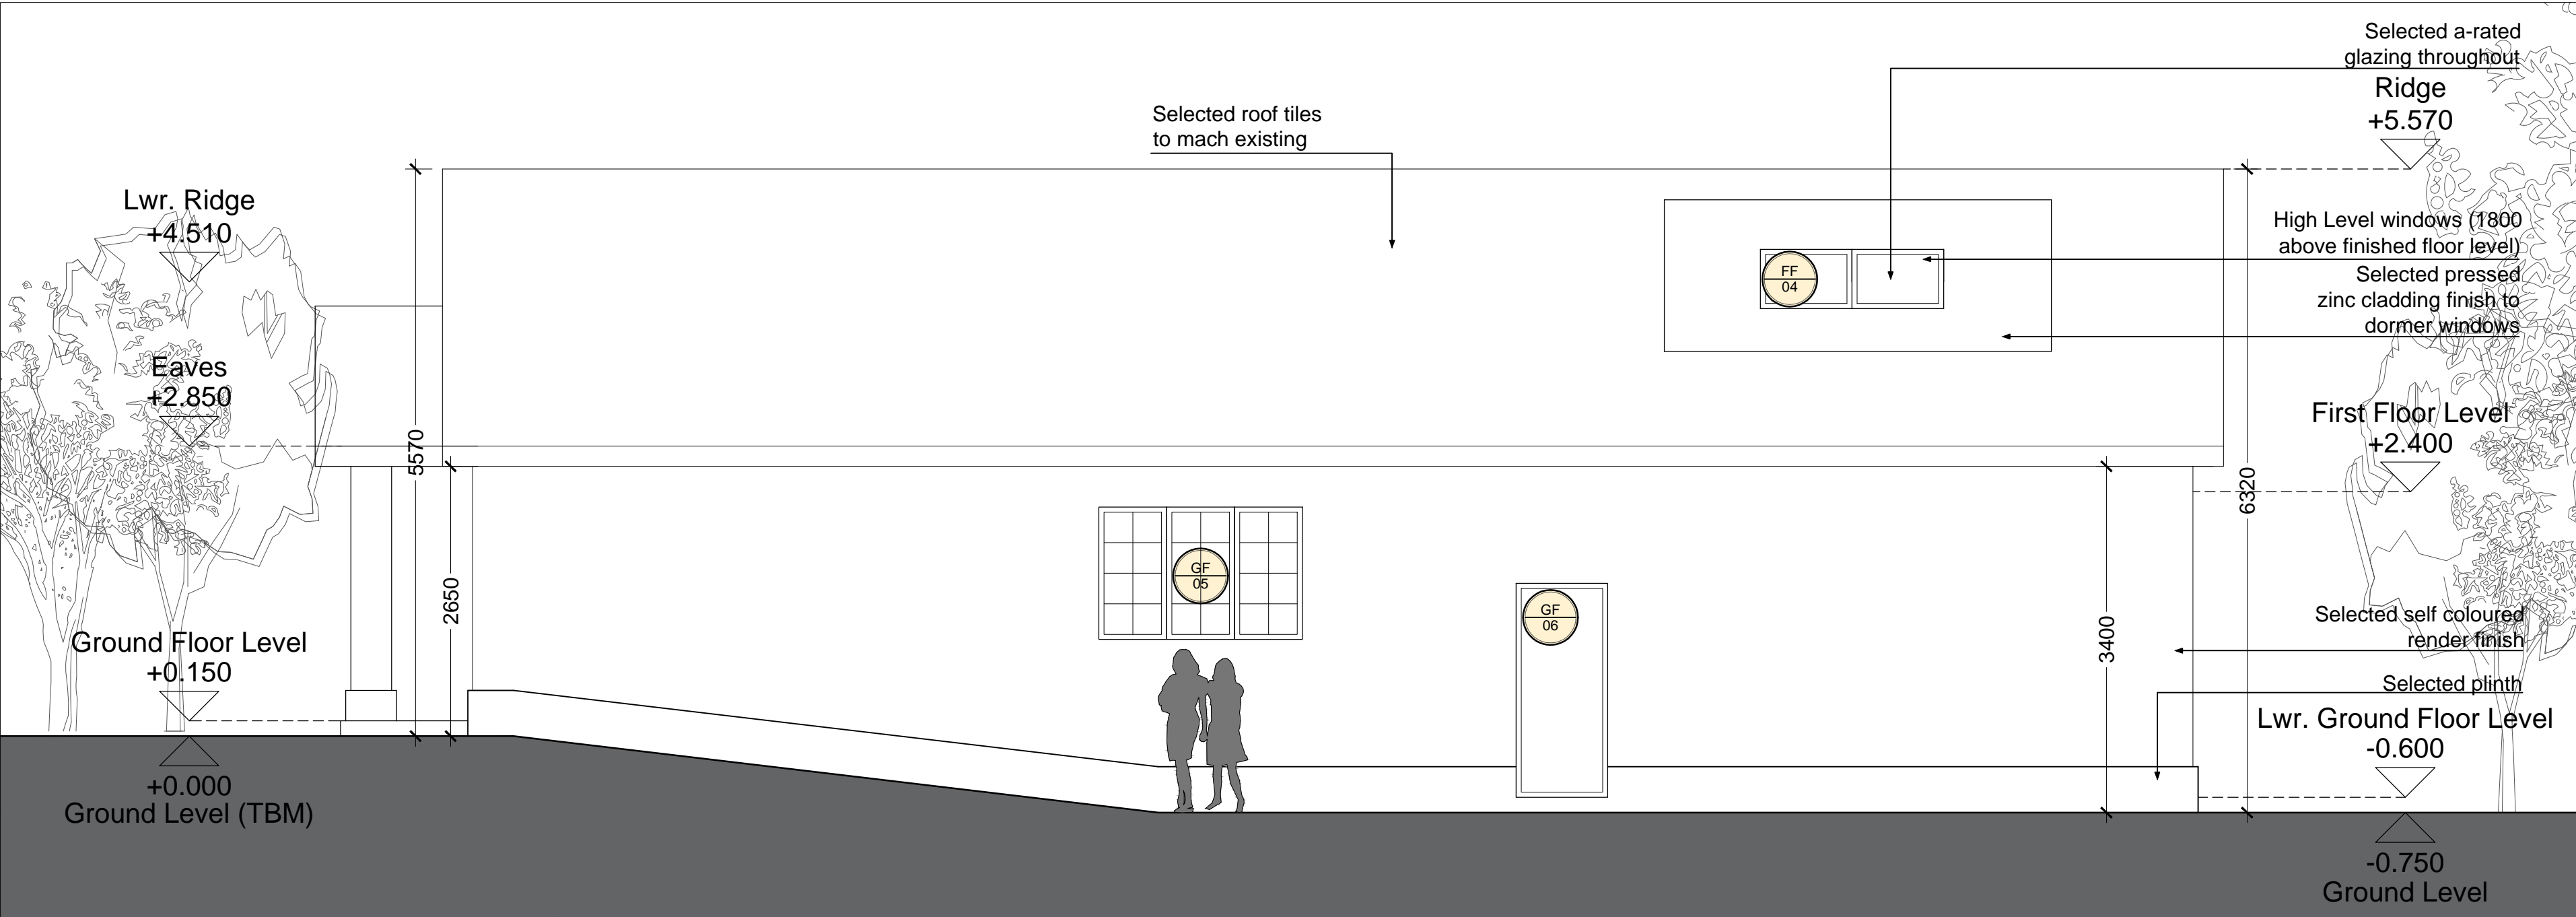


Proposed Side Elevation (North East) ...scale 1:50

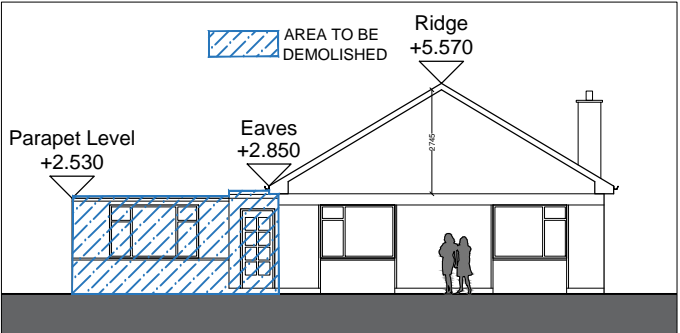


Existing Front Elevation (South East) ...scale 1:200

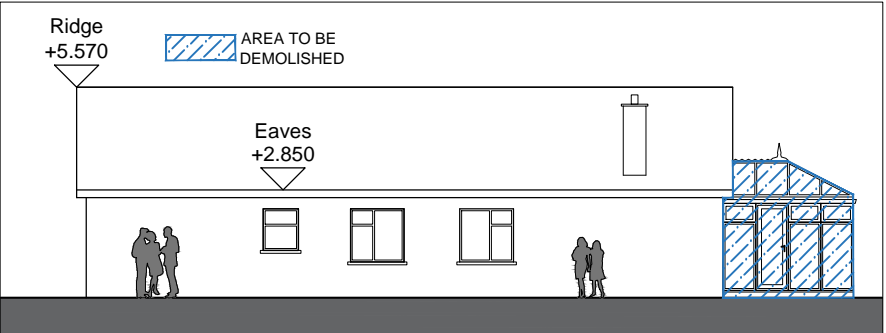

Existing Side Elevation (North East) ...scale 1:200

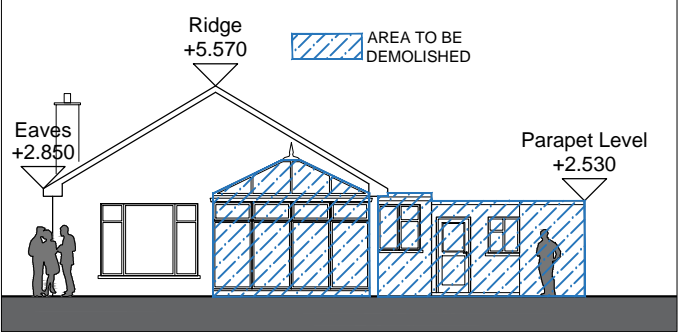

Existing Rear Elevation (North West) ...scale 1:200

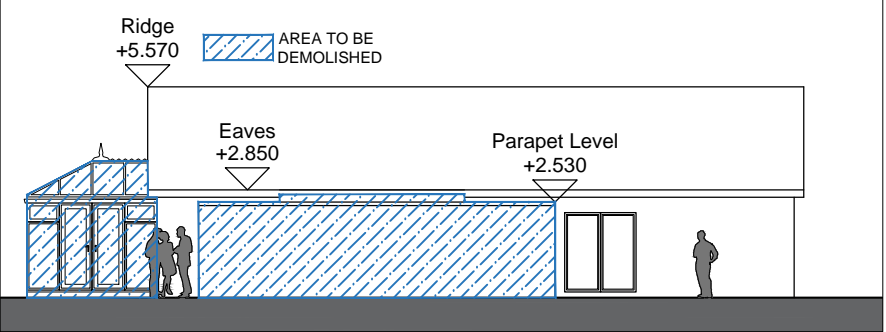

Existing Side Elevation (South West) ...scale 1:200

## Construction

REV	DESCRIPTION	SKU	PO	25.10.18
1	Construction	SKU	PO	25.10.18
2	DESCRIPTION	DRAWN BY	CHECKED	DATE
<div><div><div>TYLERIOWENS</div><div>ARCHITECTS</div></div><div><div>The Mash House,</div><div>Distillery Lofts Design Studios,</div><div>Distillery Road, Dublin 3.</div><div>E-mail: info@tylerowens.ie</div><div>Tel: +353 (0)1 525 0050</div></div><div></div></div>				
CLIENT	Eva Kane & David Howorth			
PROJECT	14 Carrickbrack Heath, Sutton, Dublin 13			
DRAWING	Proposed and Existing Elevations			
SCALE	As Shown @ A1	DWG NO.	2017-86-C-200	
STATUS	Construction	DRAWN BY	SKU	

© This drawing is copyright. Figured dimensions only to be taken from this drawing. All dimensions to be checked on site. Architects to be informed immediately of any discrepancies before work proceeds.