


Proposed Front Elevation
 Scale 1/100



Proposed Ground Floor Plan
 Scale: 1/100

OPTION 01

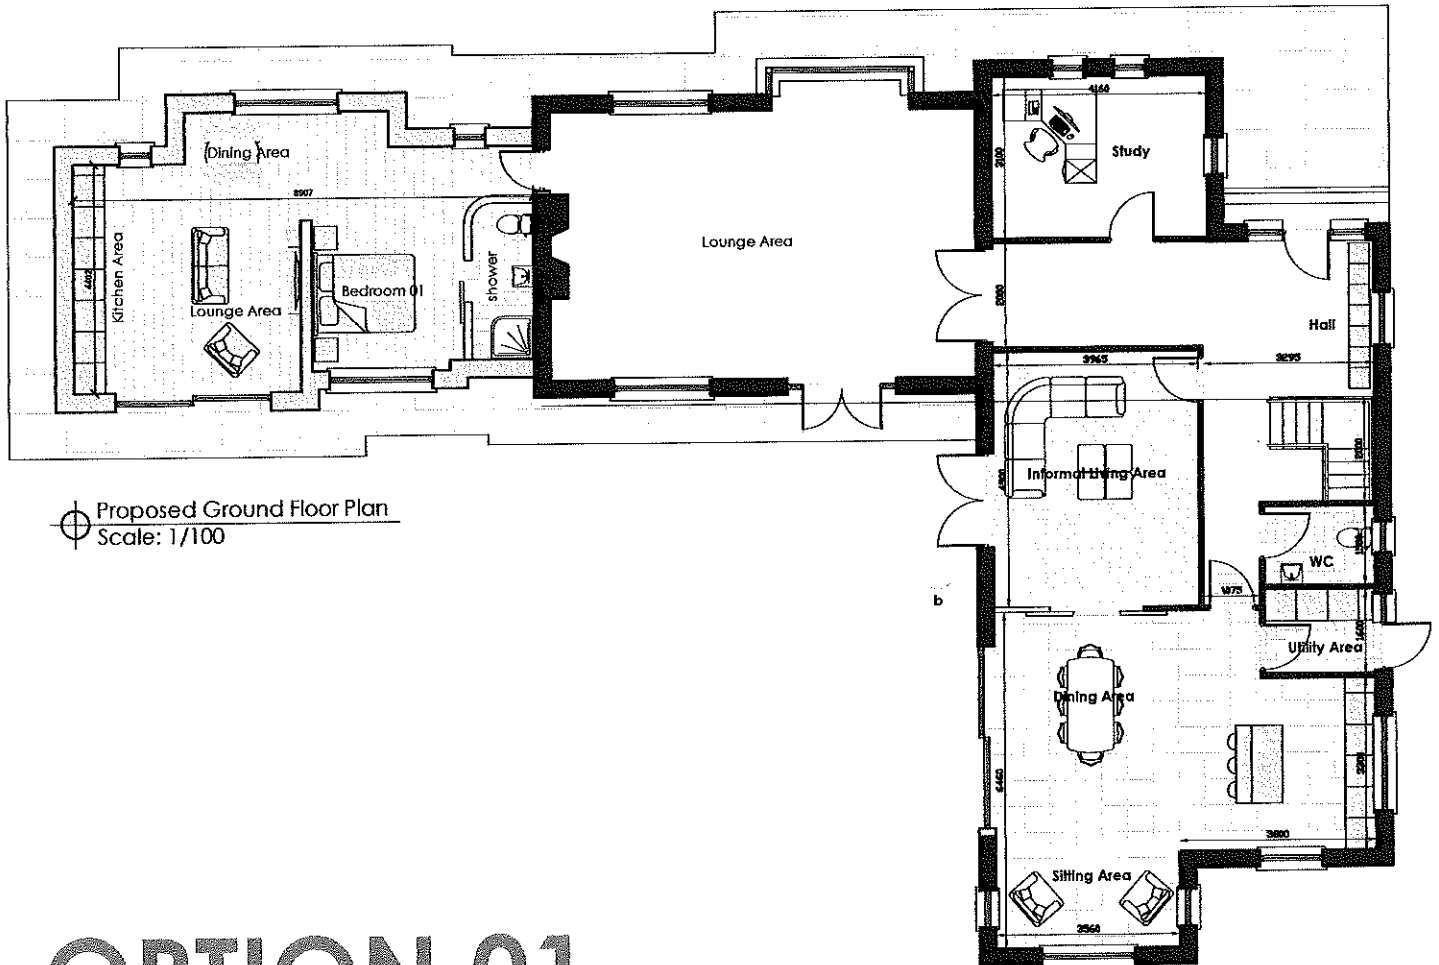

All Drawings are to be read in Conjunction with Tender Spec. and along with Engineers Detail and Spec.
 All sizes to be checked on Site by Contractor, All Building to be carried out to current BUILDING REGULATIONS

Project Title:
 New Family Ancillary Accommodation to existing Dwelling

Drawing No: SK-000001
 Drawing Title: Proposed Plans

Client:
 An Paic Wotton

Scale:
 As Shown

Date:
 AUG '2020

Job Reference:
 AUG CC'20