






4 PROPOSED ELEVATIONS OF GARAGE / PLANT ROOM 1-100

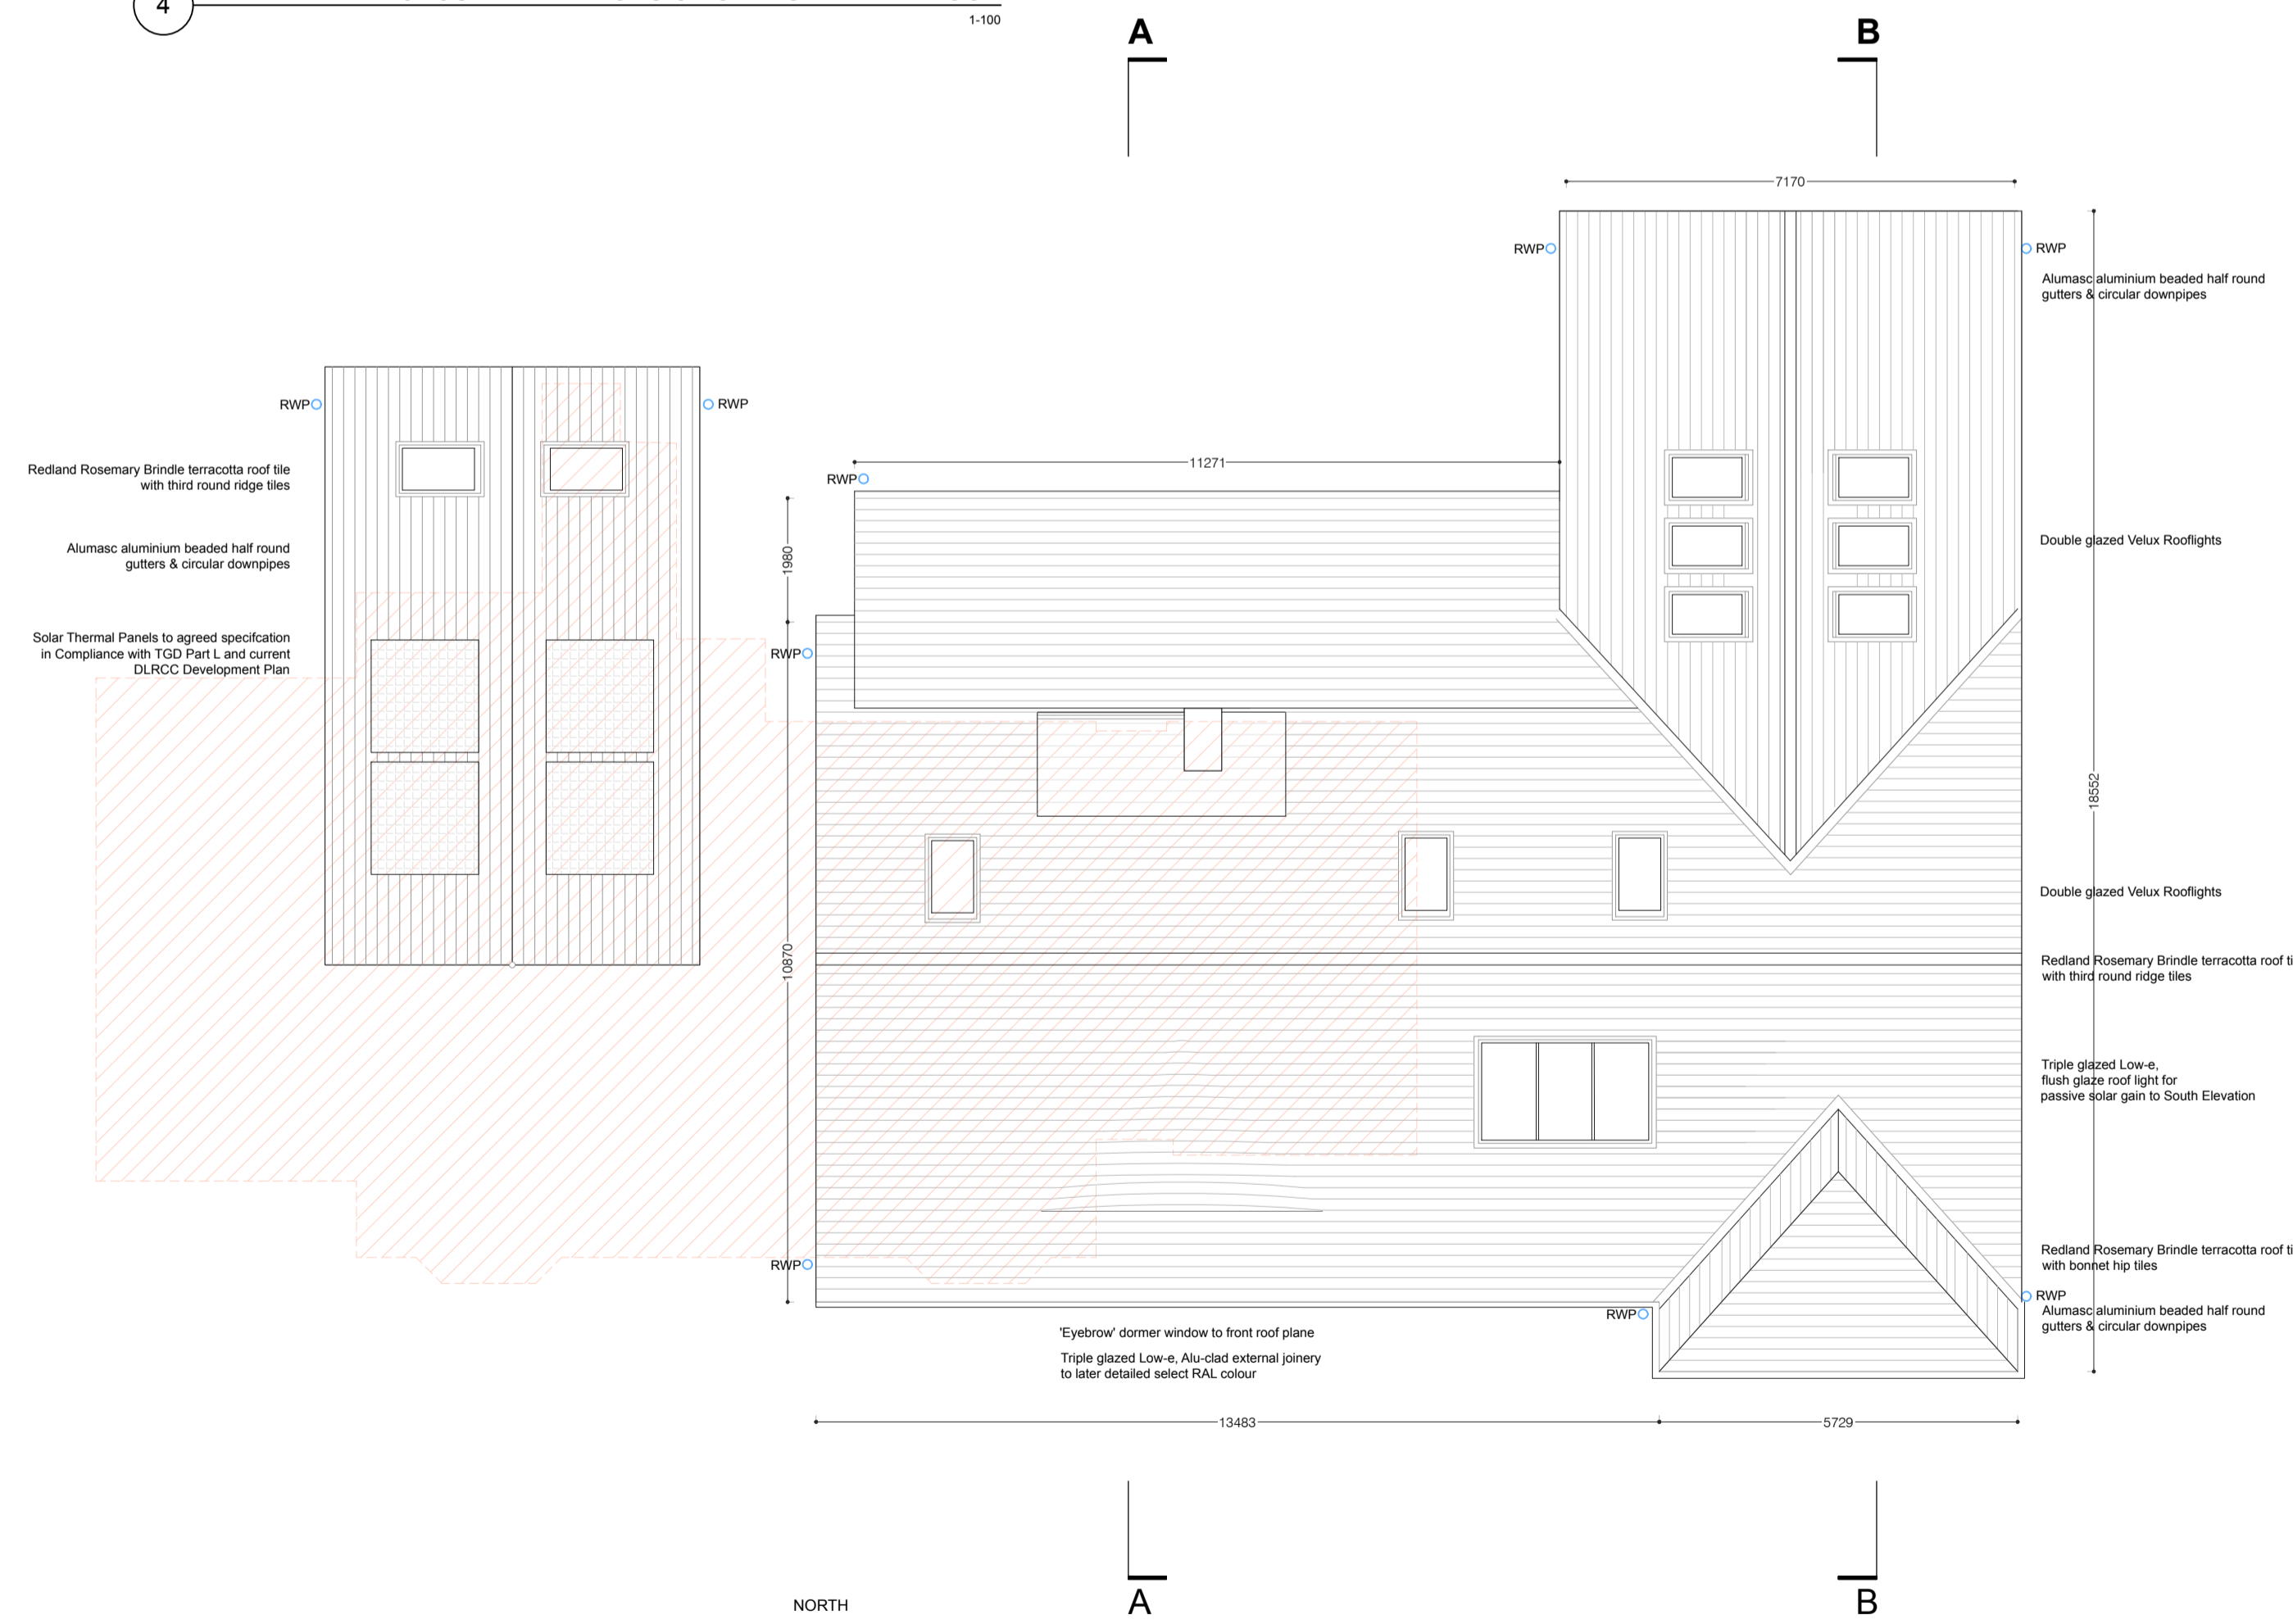

3 ROOF PLAN 1-100

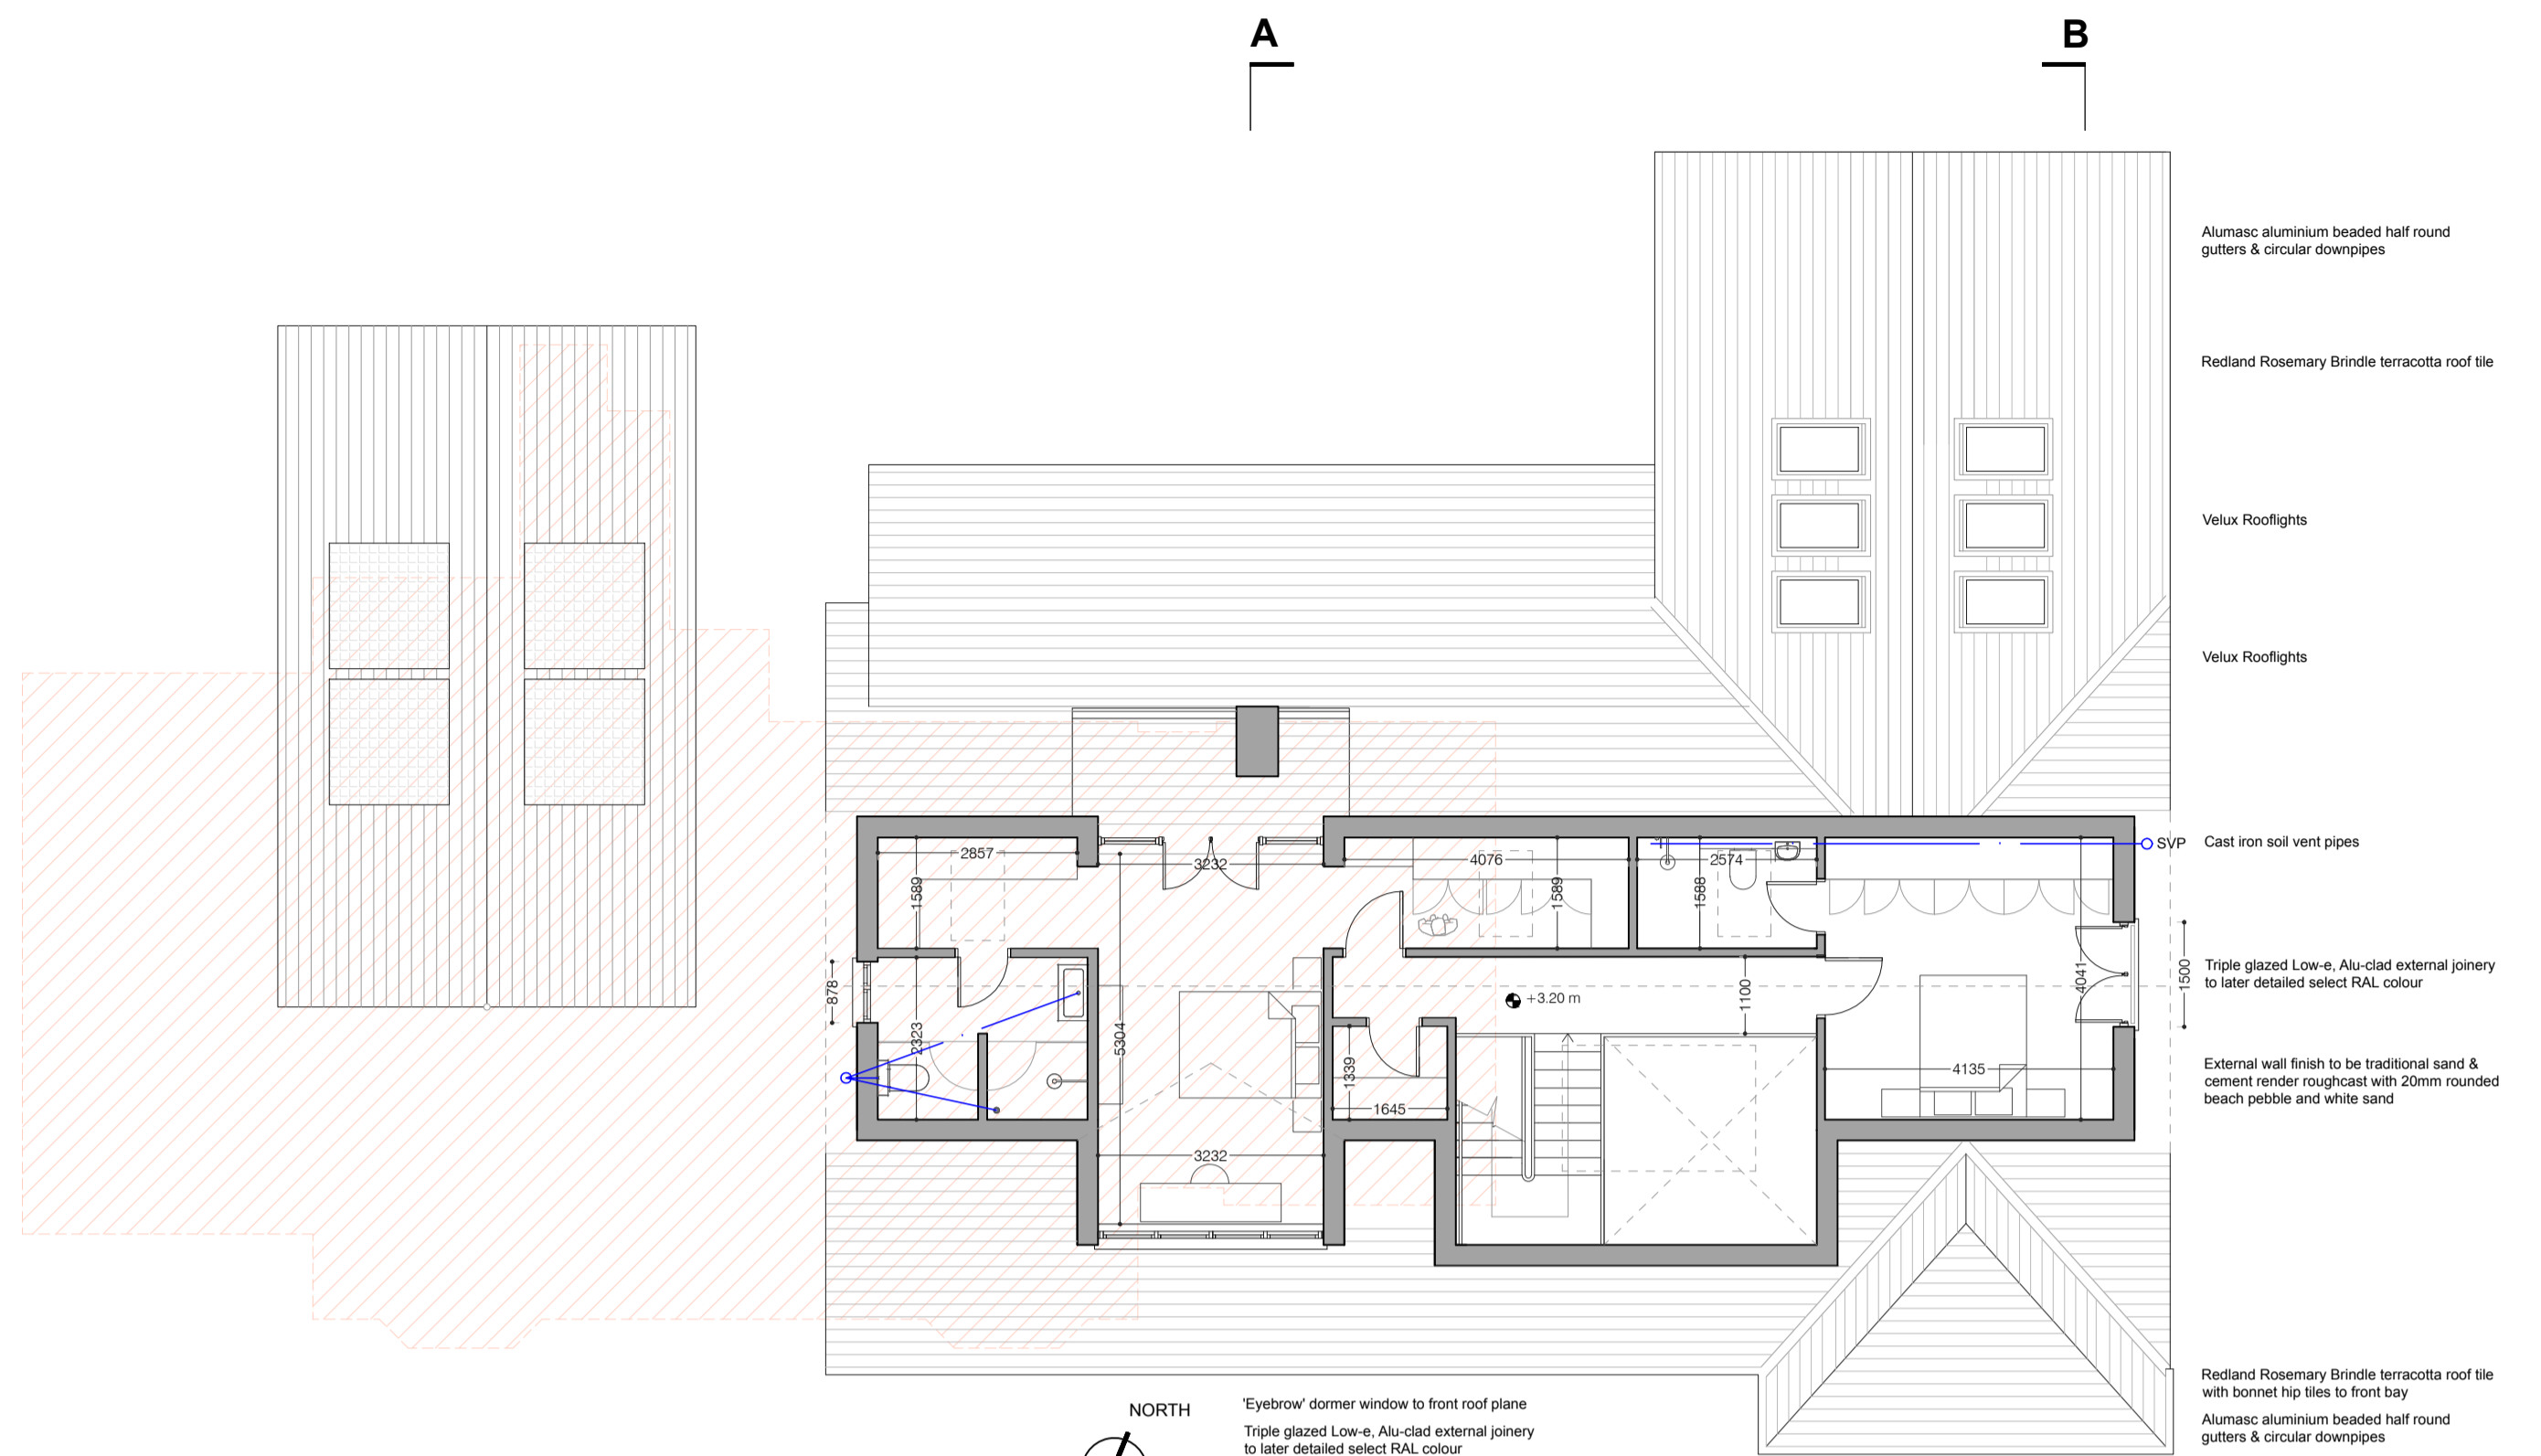

2 GA FIRST FLOOR PLAN 1-100

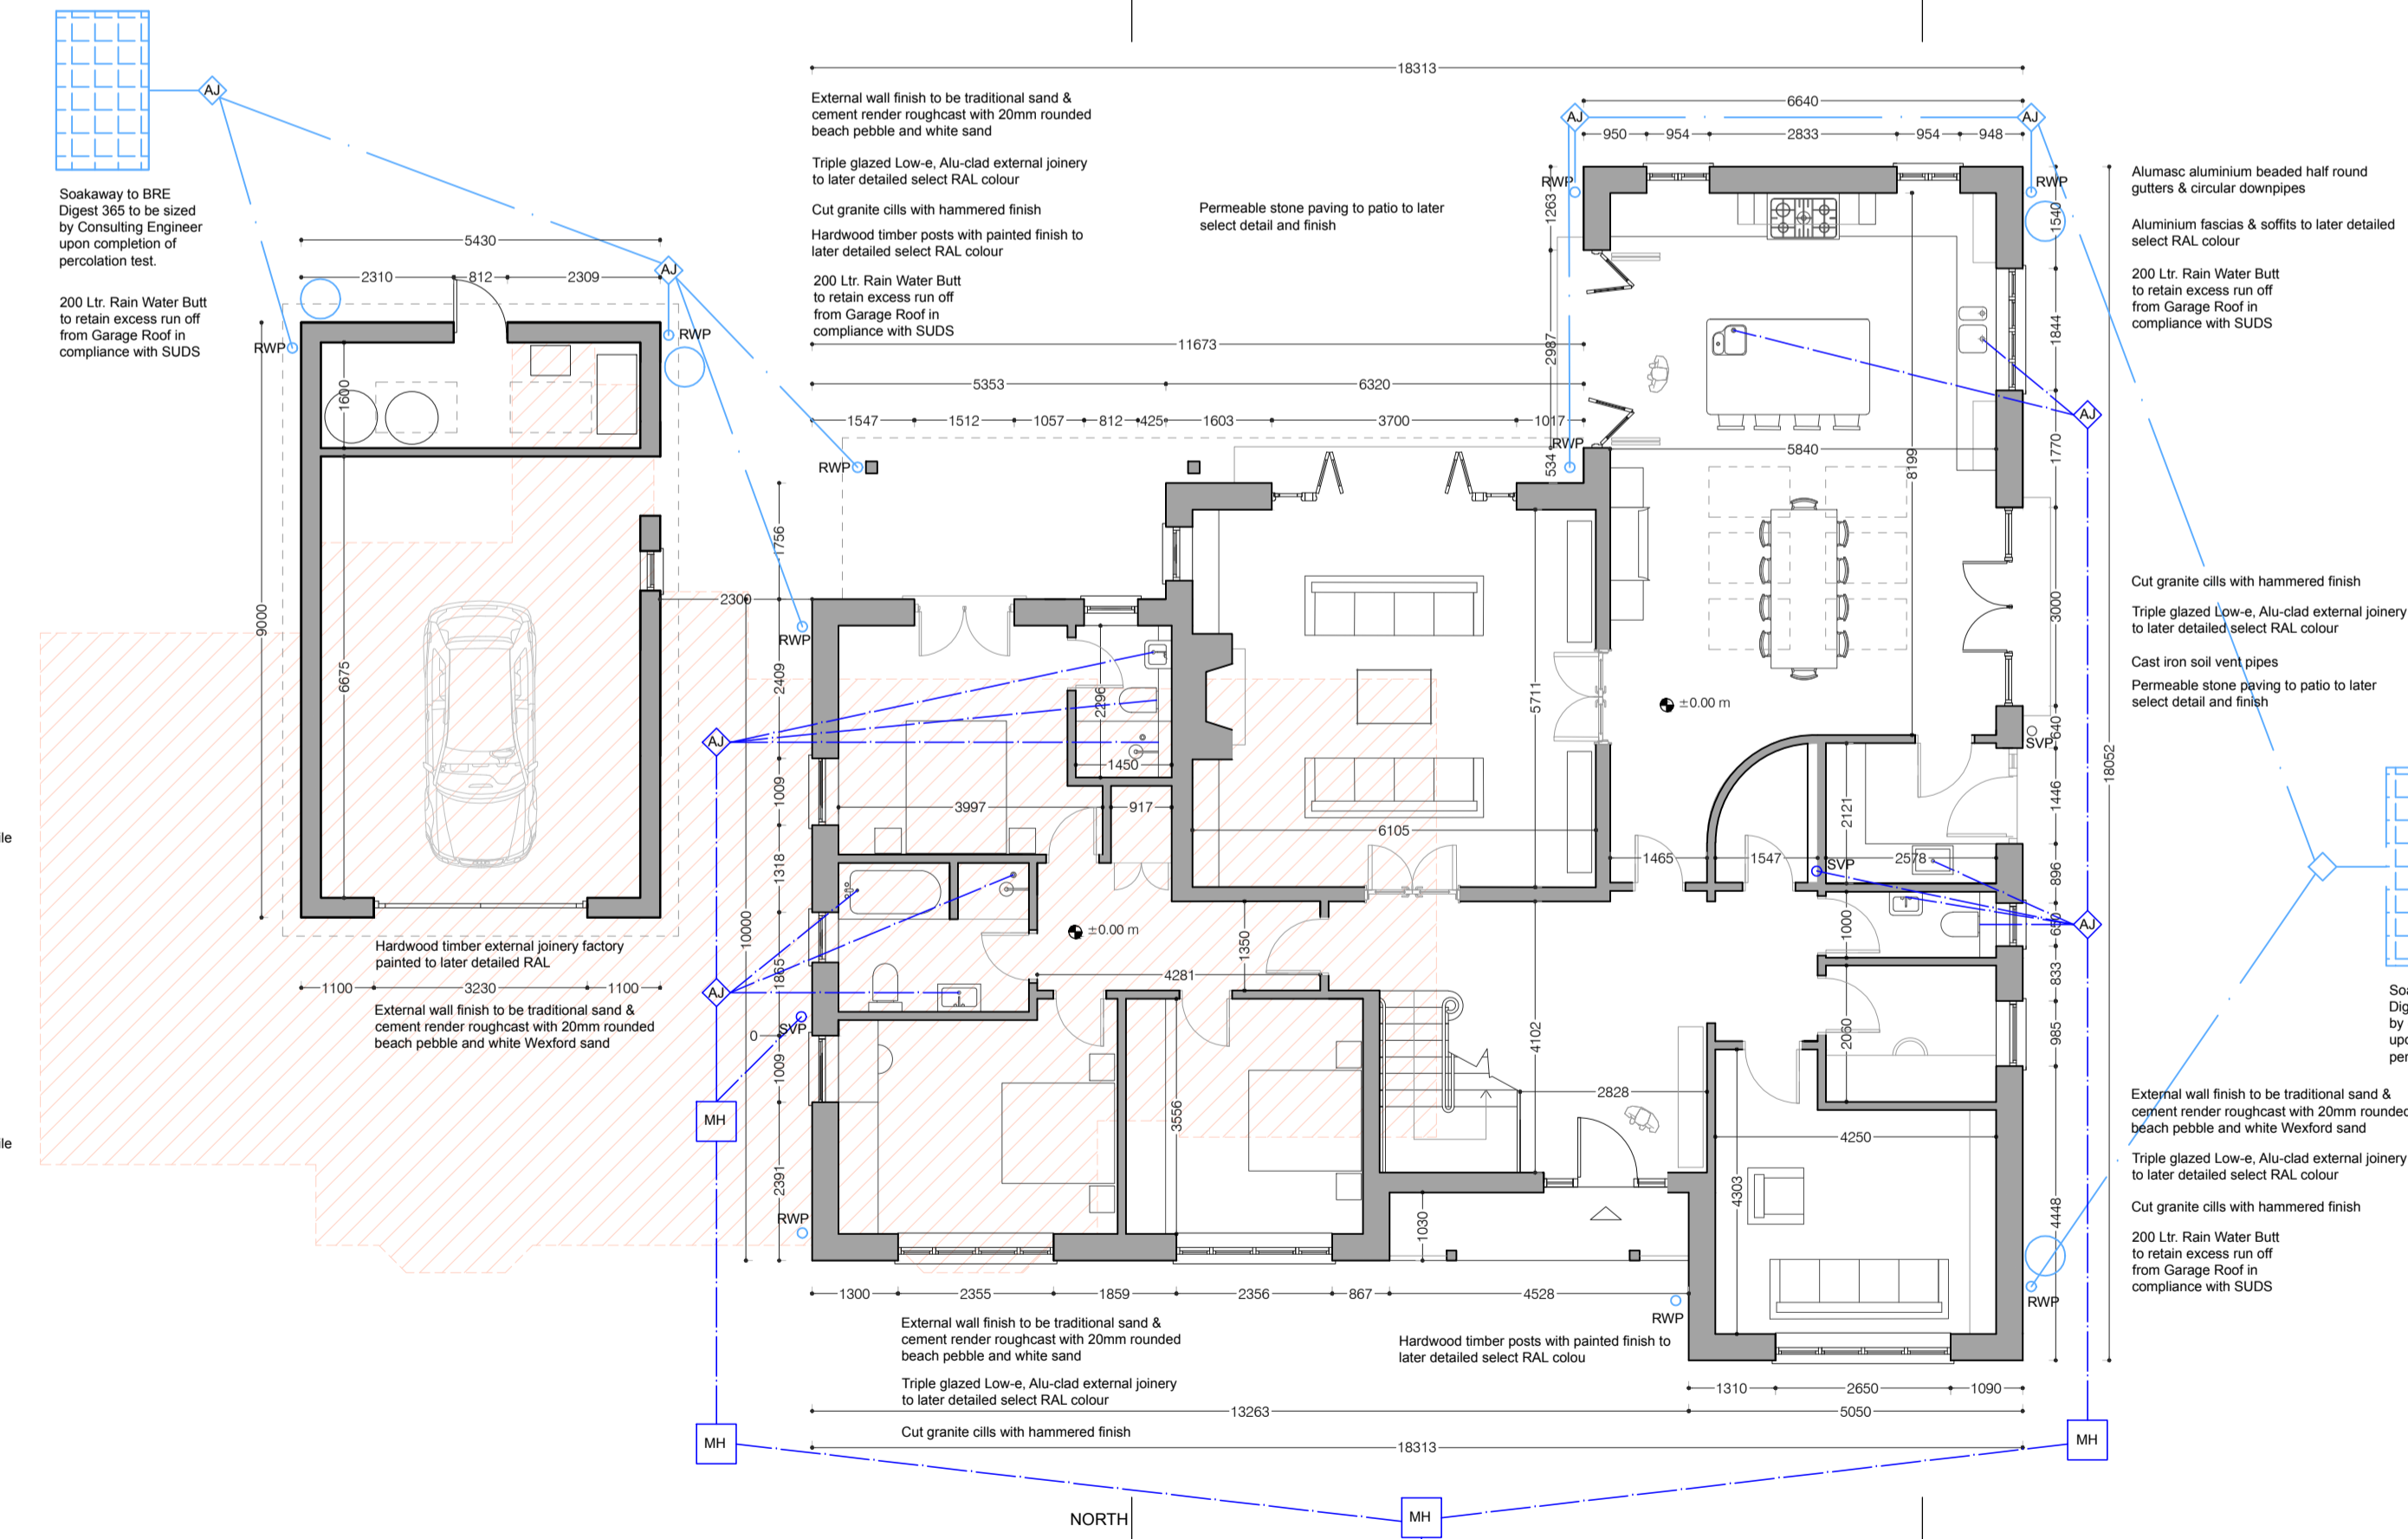

1 GA GROUND FLOOR PLAN 1-100

GENERAL NOTES
Do not scale from this drawing. All dimensions to be taken from Architect's drawings. Discrepancies to be referred to the Architect for clarification.
The copyright of this drawing is vested in the Architect. This drawing may not be copied or reproduced without written consent.

LEGEND
Site Outline in Red

ISSUE	DATE	PURPOSE	NOTE	CLIENT	CONTR	QS	ENG	CO.CO
A	26.07.2017	PLANNING						

NOTE: ALL LEVELS SHOWN TO OS DATUM MALIN HEAD AND SURVEY GRID TO IRISH TRANSVERSE MERCATOR

Job title	job no.	sheet no.	scale	issue
Proposed New House at Santa Maria, Bally, Dublin 16 for Ray & Fiona Letmon	3778	PL_004	As Shown @ A1	A
PROPOSED GA PLANS				
drawn by	checked by	date		
NB / BM	Tony Mullen, FRIAI	31.07.2017		

PLANNING

TONY MULLEN
Architect

10-11 Upper Leeson Street, Dublin 1
T: +353 1 264 42 42
F: +353 1 264 42 43
E: tony@mullen.ie
W: www.tonymullen.ie