


GROUND FLOOR PLAN

1:100

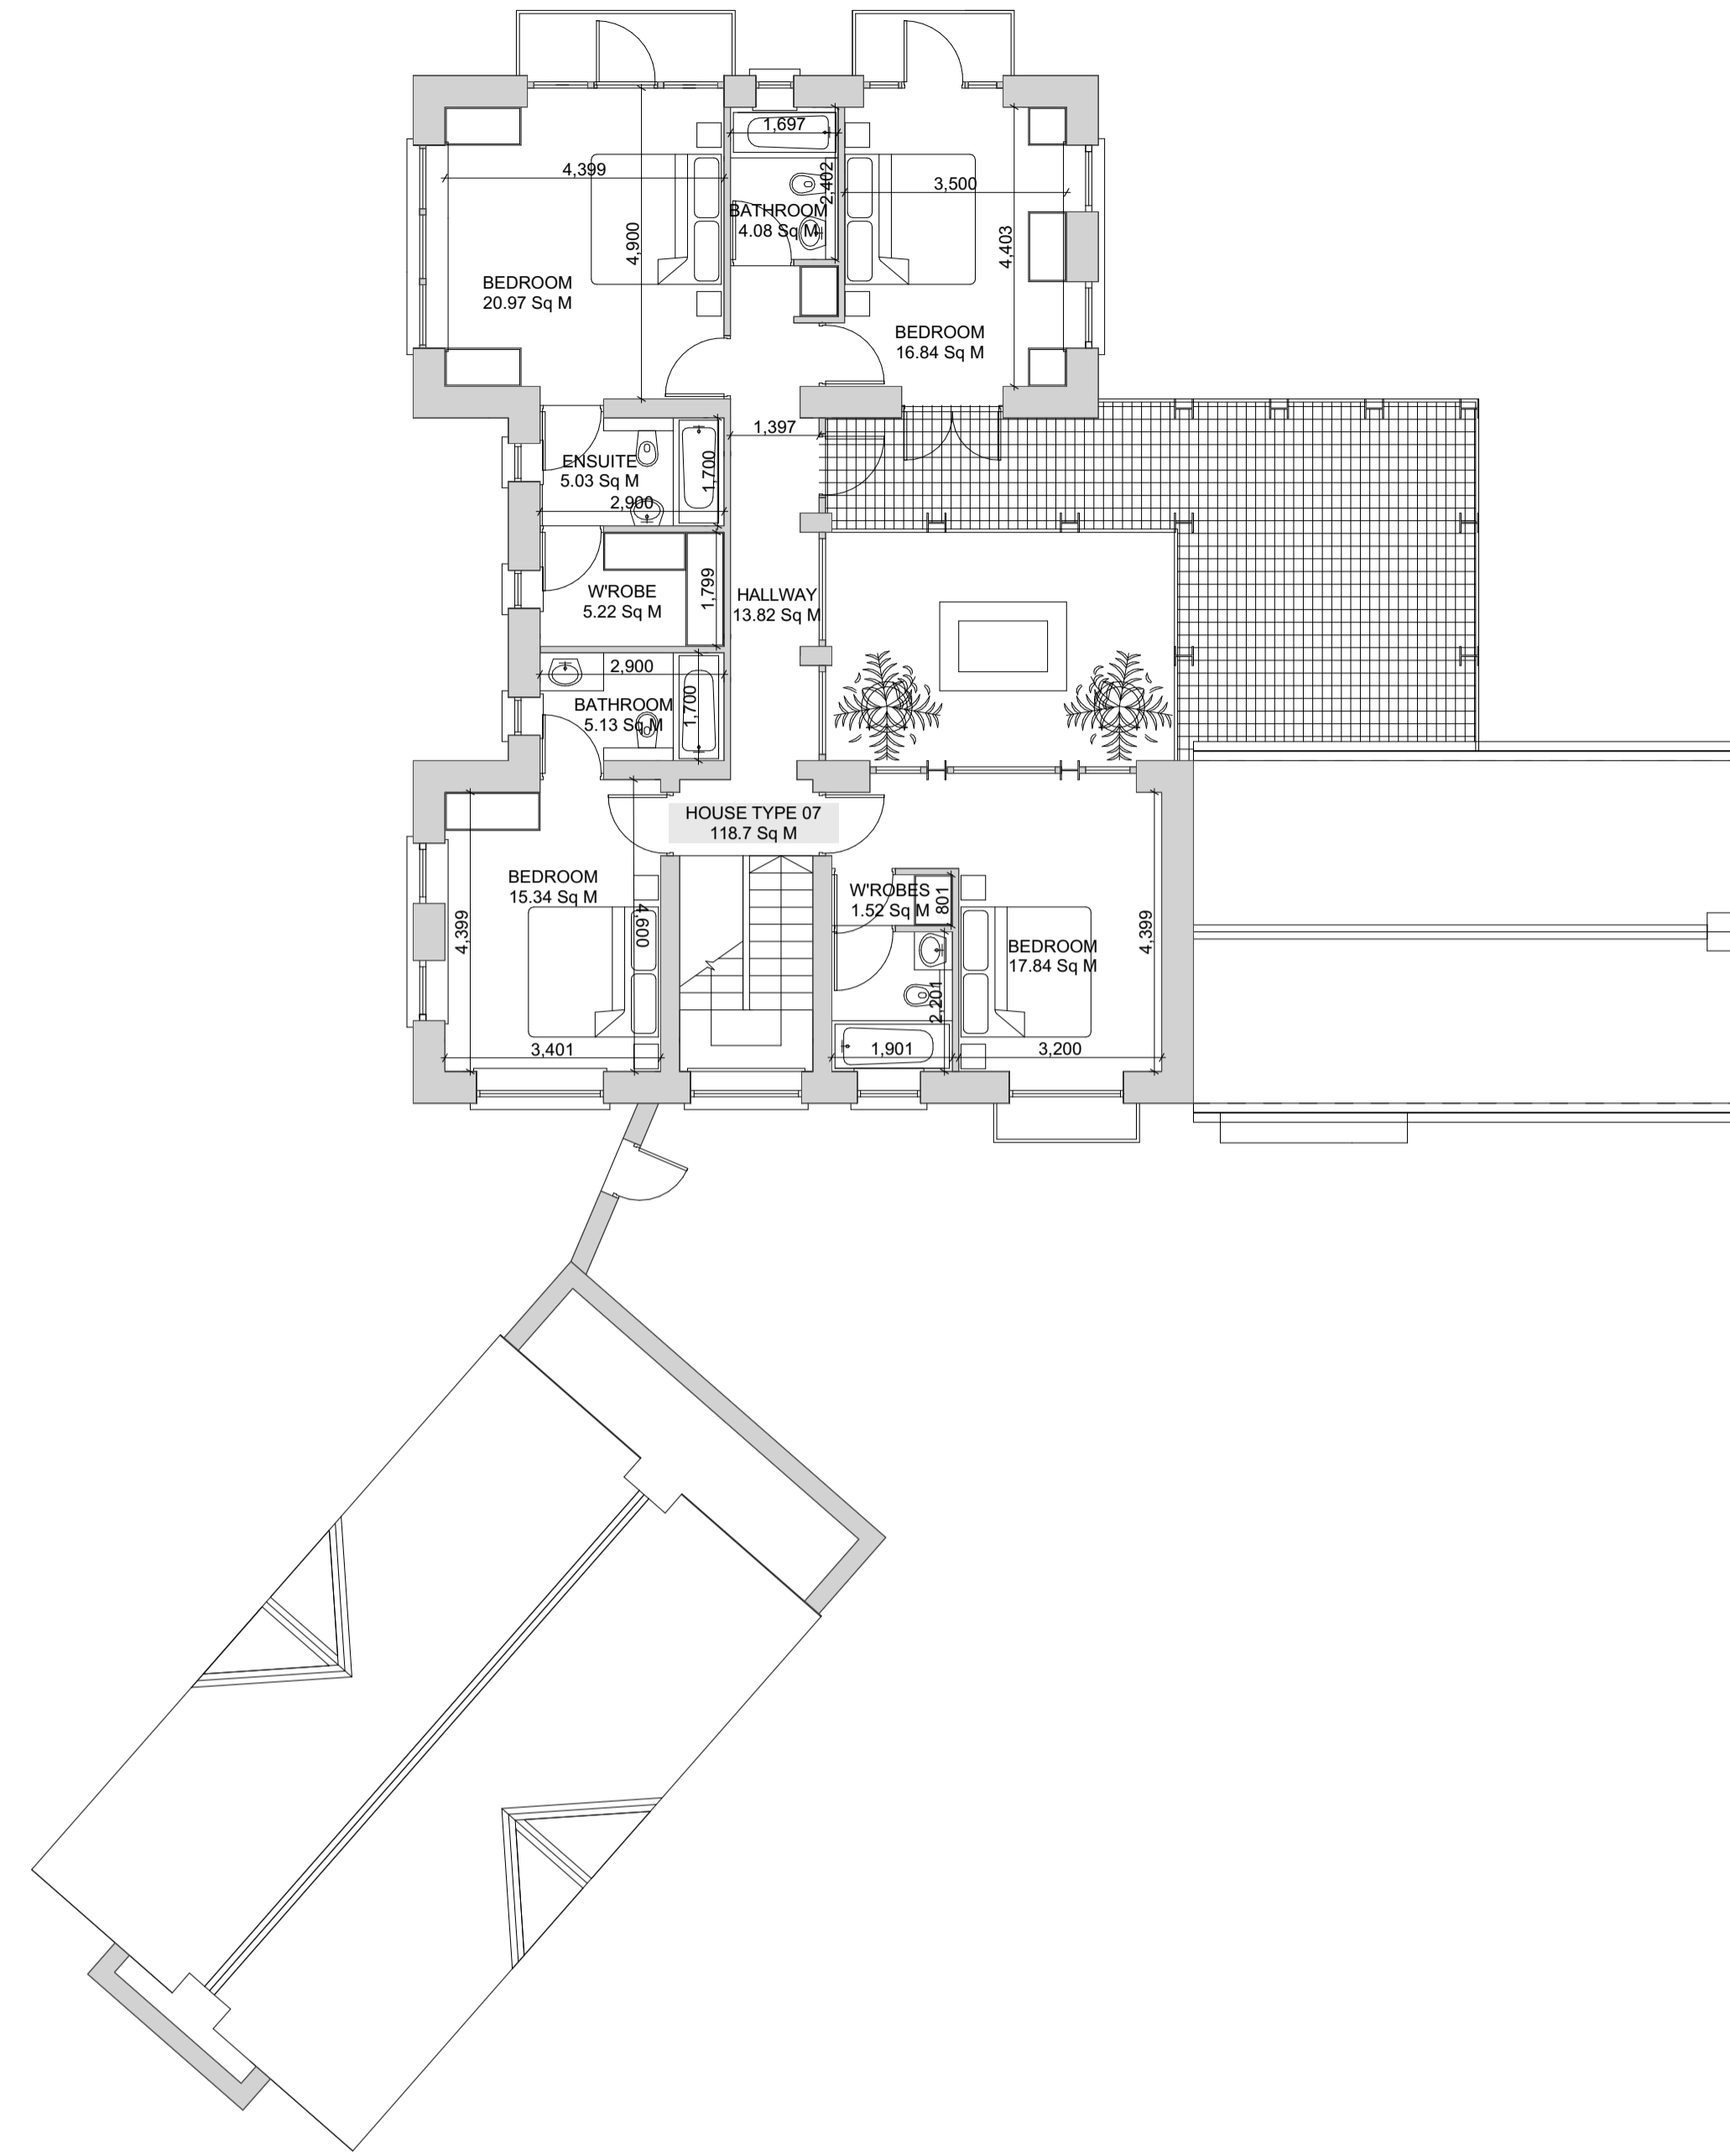

FIRST FLOOR PLAN

1:100

**HOUSE TYPE 7**

P-01	27/03/2024	SUITABLE_FOR_INFORMATION	MF
ISSUE	DATE	DESCRIPTION	APPD



©MICHAEL FITZPATRICK ARCHITECTS LIMITED  
COPYRIGHT RESERVED

**PROJECT DETAILS**  
Proposed Residential Development at  
Ferndale Road, Shankill, Dublin 18 for  
Charton Homes Limited  
**Proposed Floor Plans**

Document Name:  
Project No. Project Originator Volume Level Type Role Sheet No.  
**23115- SKH- MFA-00- ZZ- DR-A -401**

Suitability-Status-Code-Description Issue:  
S2\_Suitable\_For\_Information **P-01**

Scale: Drawn by: Checked by: Date:  
As indicated SM MF 27/03/2024  
@ A1

Main Street  
Bullerbridge  
Co. Cavan  
w - www.mfarchitects.ie  
e - info@mfarchitects.ie  
t - 049 4355800

