
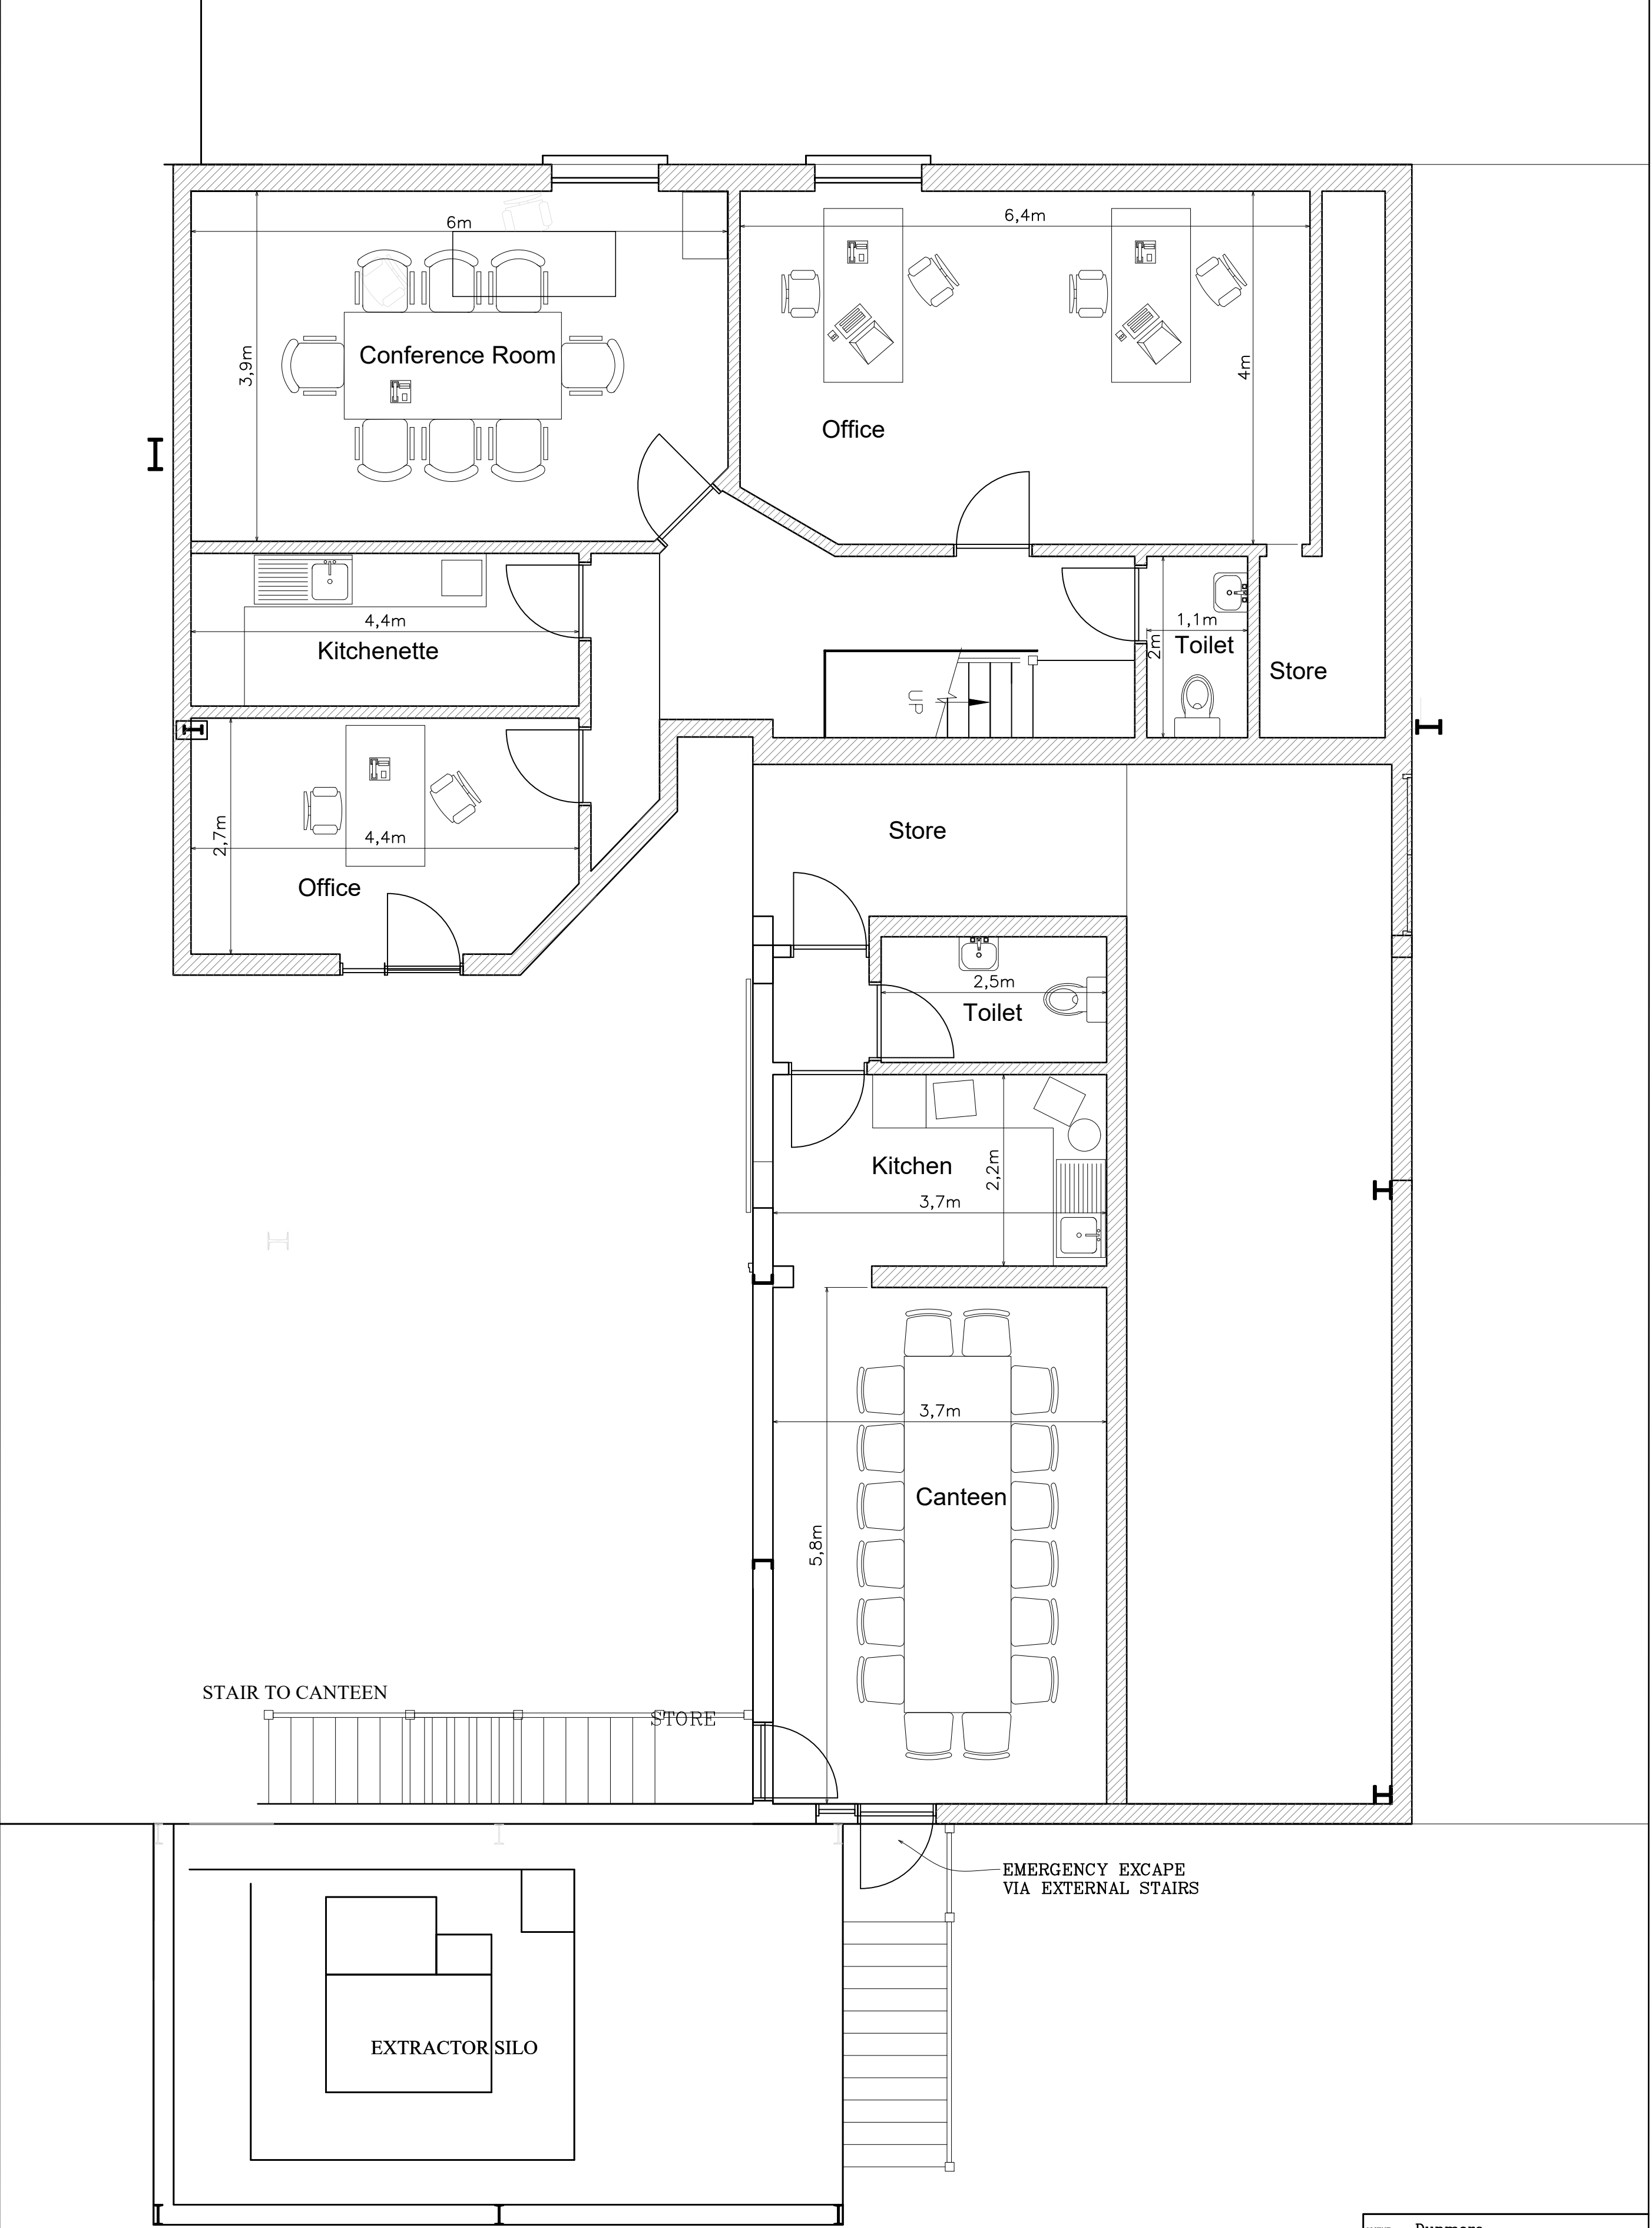


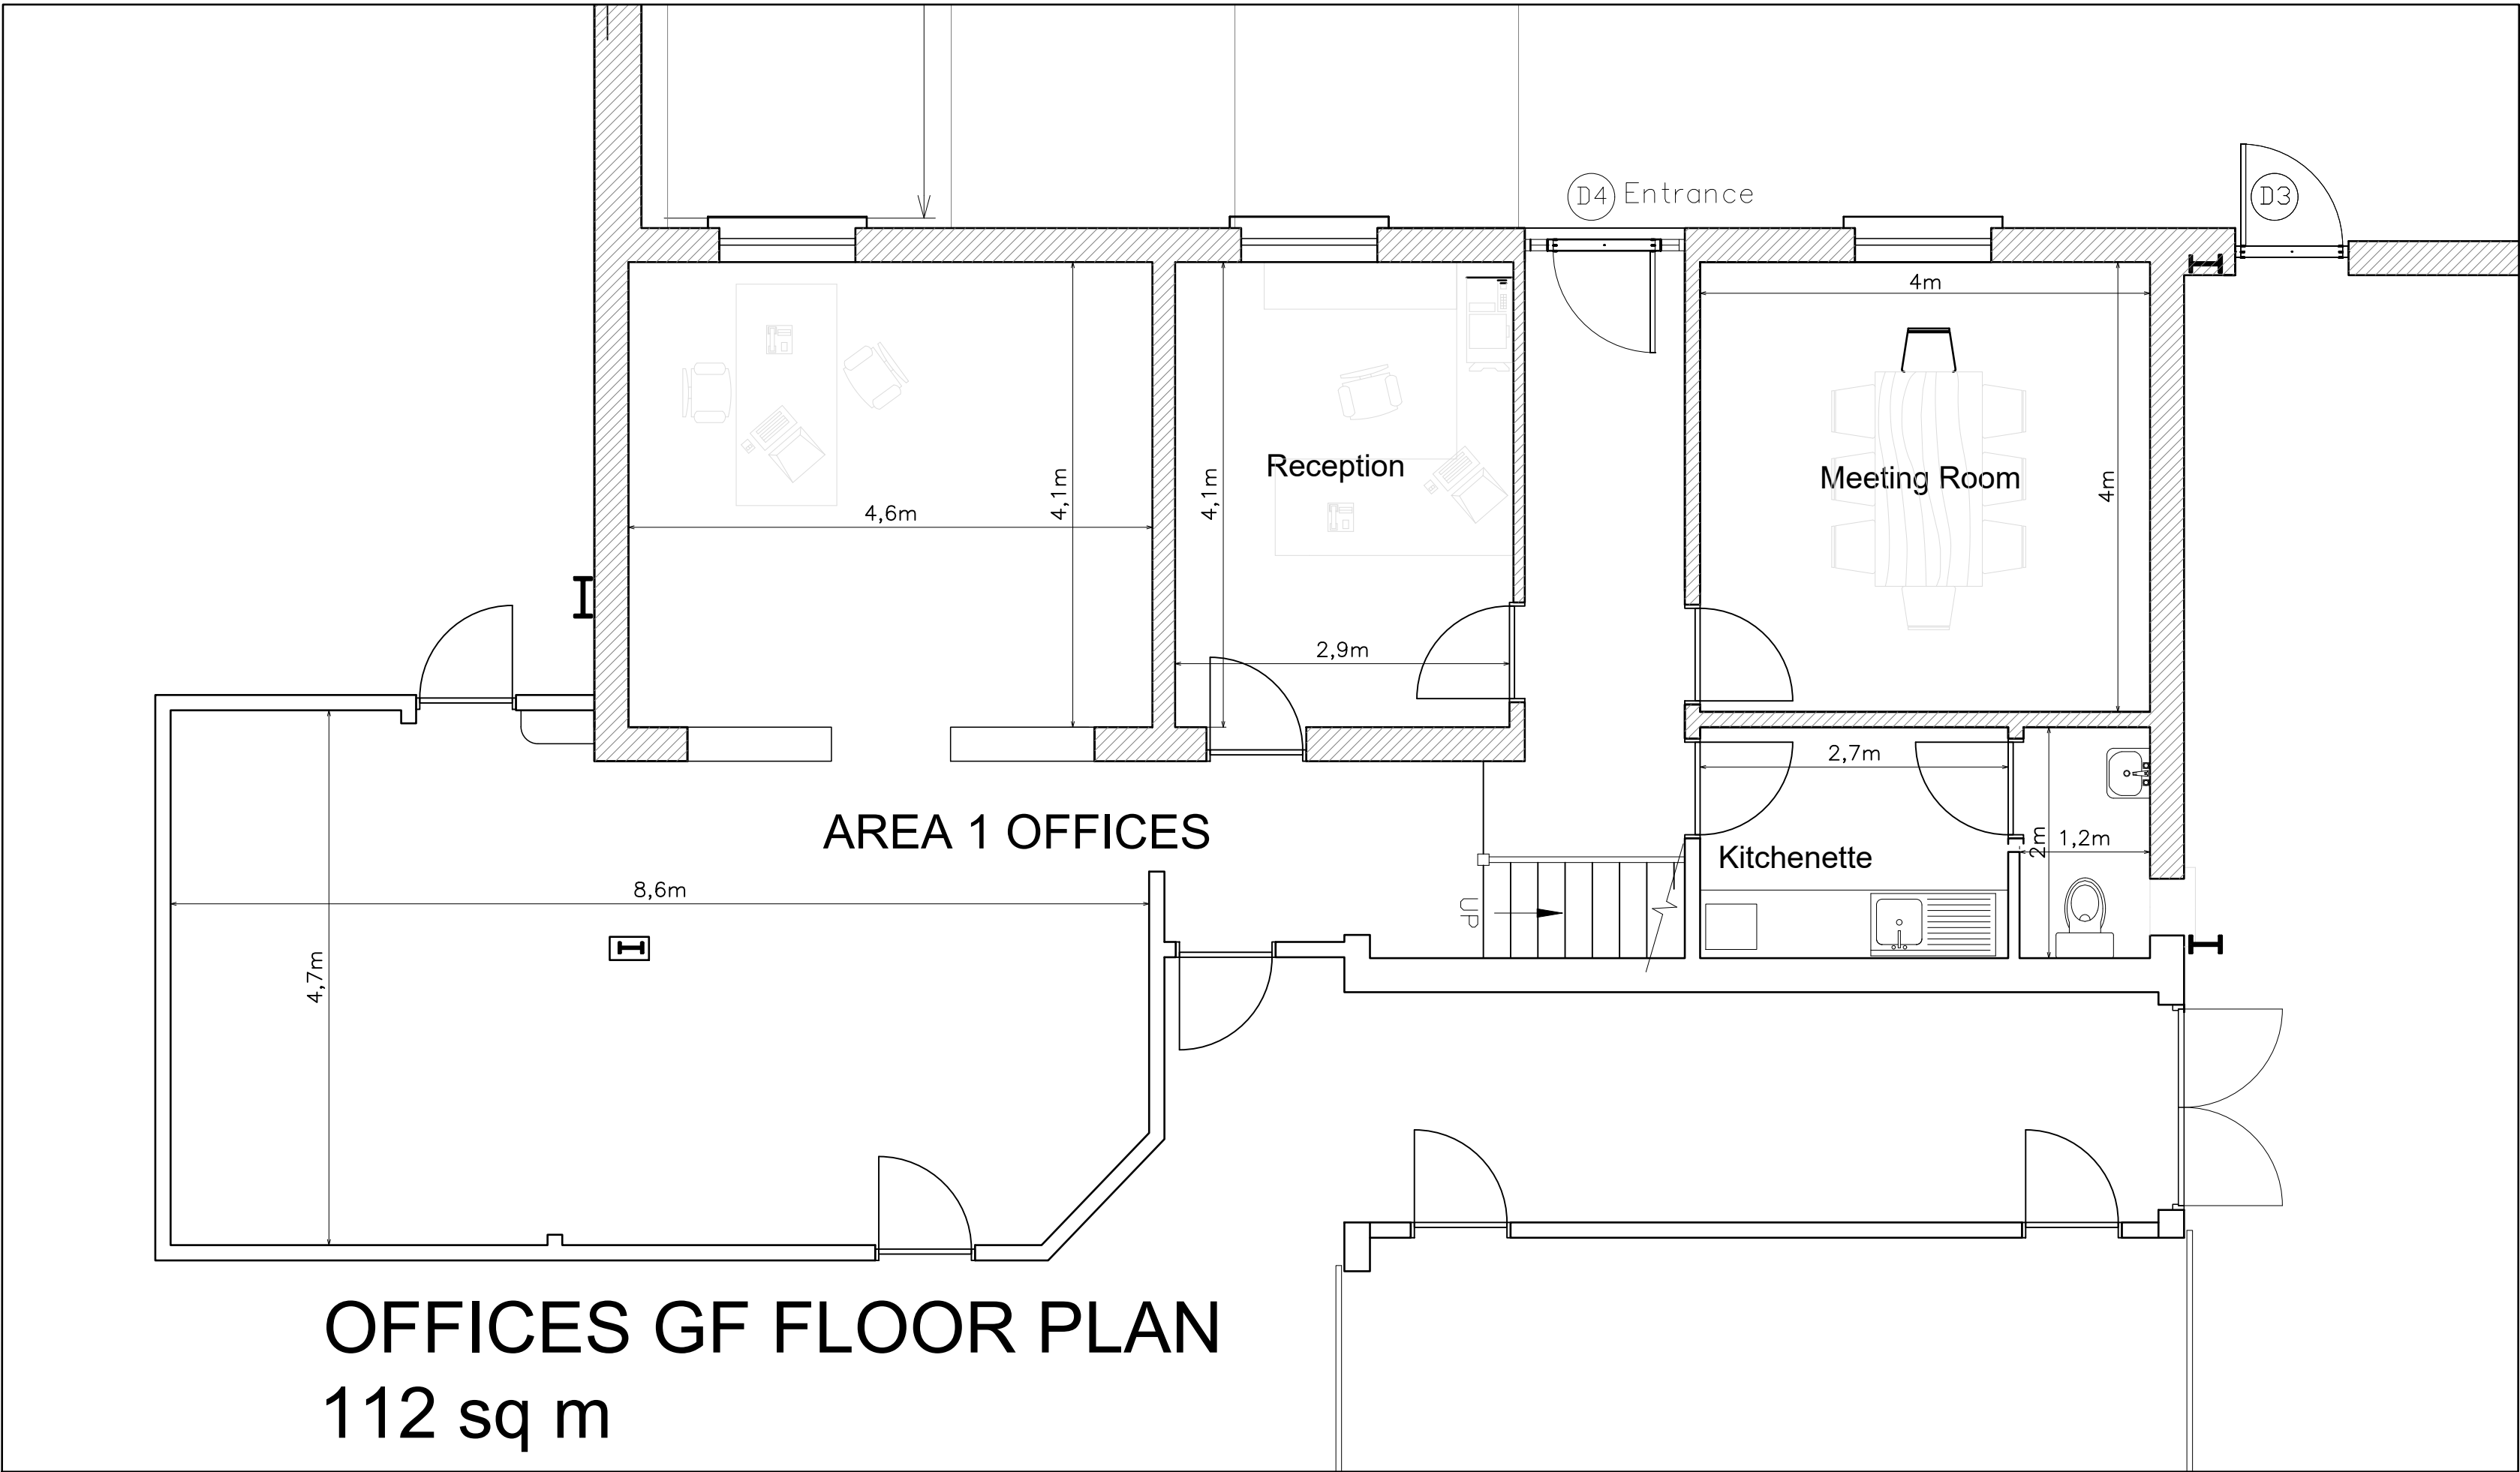

OFFICES 1st FLOOR PLAN
1st floor Office 43 sqm (including storage)
Canteen area 46 sqm (inc kitchen and toilet)

CLIENT	Dunmore
ADDRESS	Dunmore Kilkenny R95Y361
DRAWING TITLE	04 Offices Floor Layout Plans
SCALE	1:50 @A1
DATE	02-01-2025
DRAWN BY	L.B
NOTES	