



North Elevation  
Scale 1:200




South Elevation  
Scale 1:200

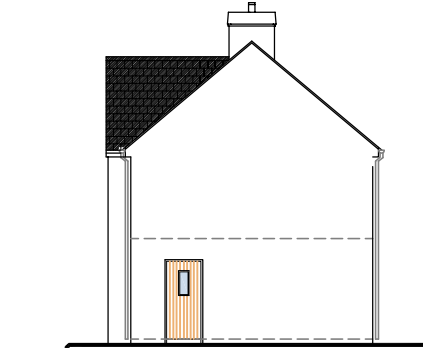


East Elevation  
Scale 1:200

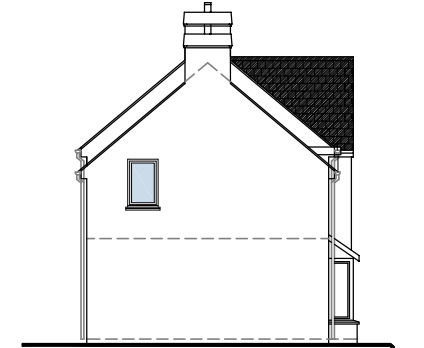

West Elevation  
Scale 1:200

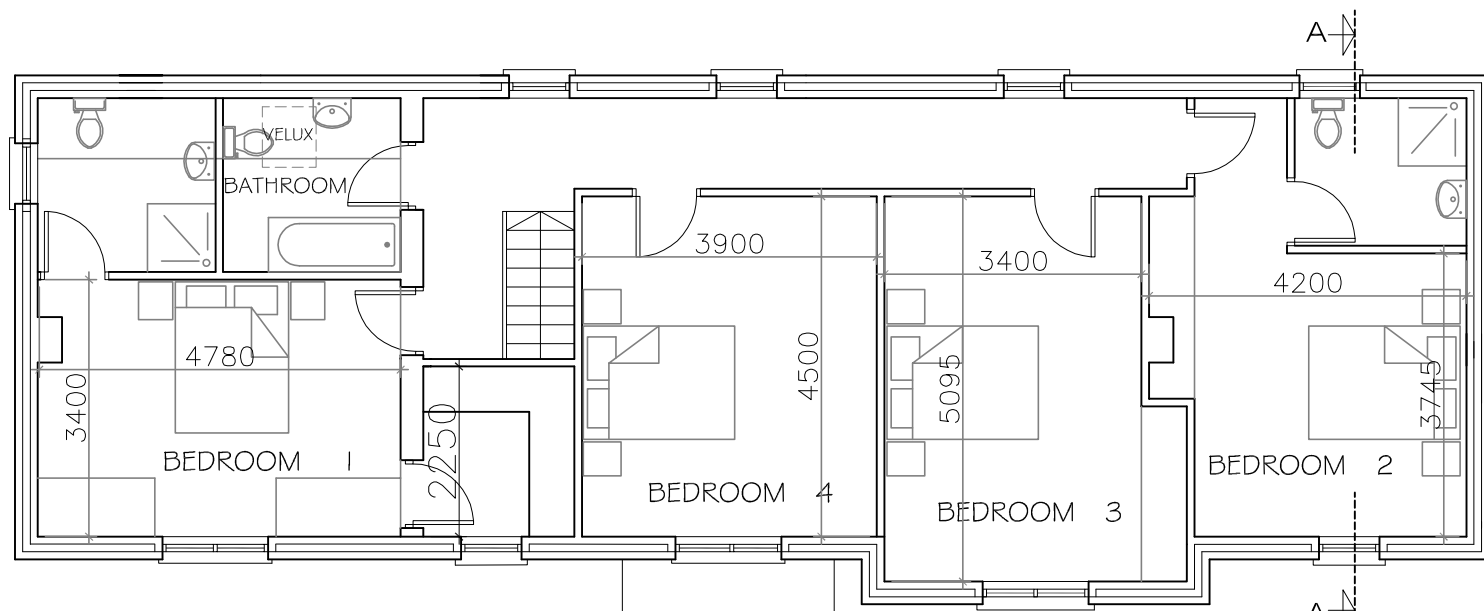


First Floor Plans  
Scale 1:100

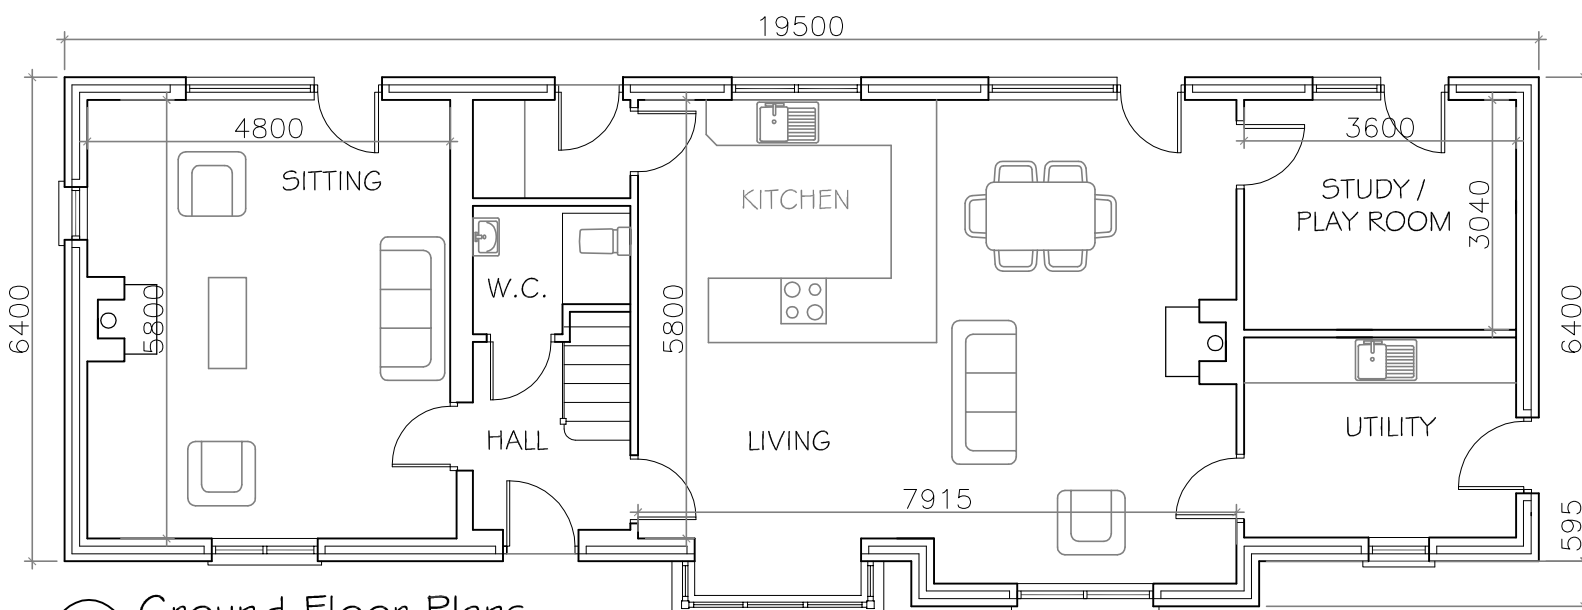

Ground Floor Plans  
Scale 1:100

House - Floor Area:  
224 Sq.M = 2411 Sq. Ft.

External Finishes	
Roof:	Slate
Walls:	Painted Render Finish
Windows:	uPVC, Dark Colour Finish
Doors:	Hardwood timber, Painted Finish
Fascia & Soffits:	Concrete / Traditional Detail
Gutters & Down pipes:	Black uPVC,

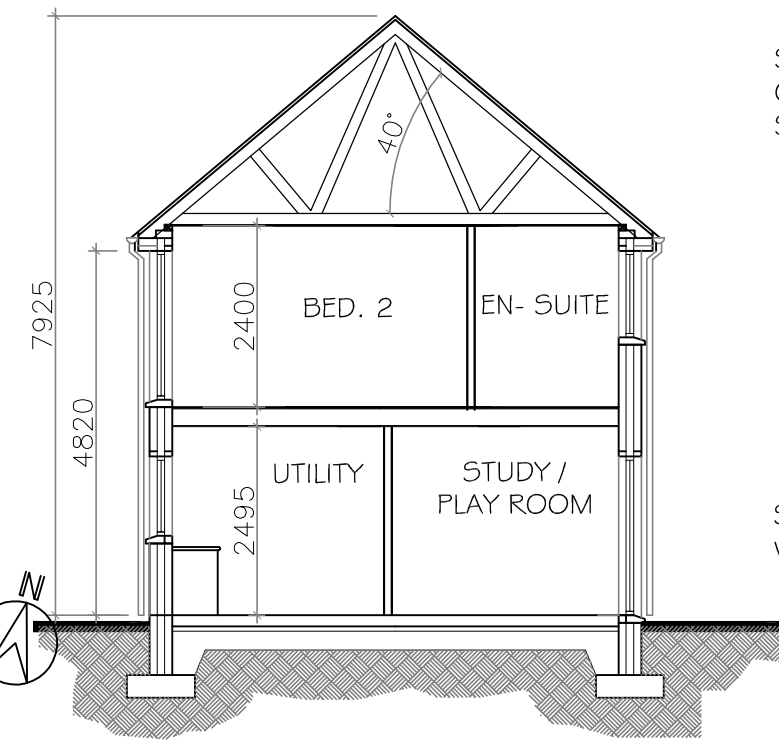

Section A-A  
Scale 1:100

SIMPLE TRADITIONAL  
CONCRETE CHIMNEY  
CAPPING DETAIL

SIMPLE TRADITIONAL  
CONCRETE  
SOFFIT & FASCIA DETAIL

SIMPLE TRADITIONAL  
VERGE DETAIL



DETAILS

© THIS DRAWING IS COPYRIGHT

**ANTHONY HAYES**  
REGISTERED ARCHITECT  
7 Pearse Street, Kinsale, Co. Cork.  
Tel: (087)7607485

REGISTERED  
ARCHITECT  
2015  
**RIAI**

THIS DRAWING IS FOR PLANNING PURPOSES ONLY		DRAW. NO.
PROJECT	DEVELOPMENT AT FARNANES	05A
DRAWING	HOUSE 'B' - PLANS, SECTION & ELEVATIONS	
DATE:	MAY 2017	DRAWN BY: A. HAYES
		SCALE: 1:100, 1:200

HOUSE 'B'