


1 Location Map
100 1 : 1000

 

OS Map Series 3198-16 and 21
Ordnance Survey Licence No Ar 0088020

DO NOT SCALE FROM THIS DRAWING. ALL ERRORS AND OMISSIONS TO BE REPORTED TO THE ARCHITECT. THIS DRAWING TO BE READ IN CONJUNCTION WITH RELEVANT CONSULTANT'S DRAWINGS. USER FIGURED DIMENSIONS ONLY.

peter oakes | architects

architecture sustainability building conservation
Jiba
70 Meath Road
Bray County
Wicklow
Ireland



info@peteroakes.ie
+353 (0) 1 2022977 Tel
+353 (0) 1 2765376 Fax

© THIS DRAWING OR DESIGN MAY NOT BE REPRODUCED WITHOUT PERMISSION

Drawn By: DD
Checked By: PO

Notes:

PLANNING APPLICATION

Location Map 1 : 1000


PROJECT

21 Richmond Street North
Dublin 1

08/12/20

100
drawing number
drawing revision

850
project number

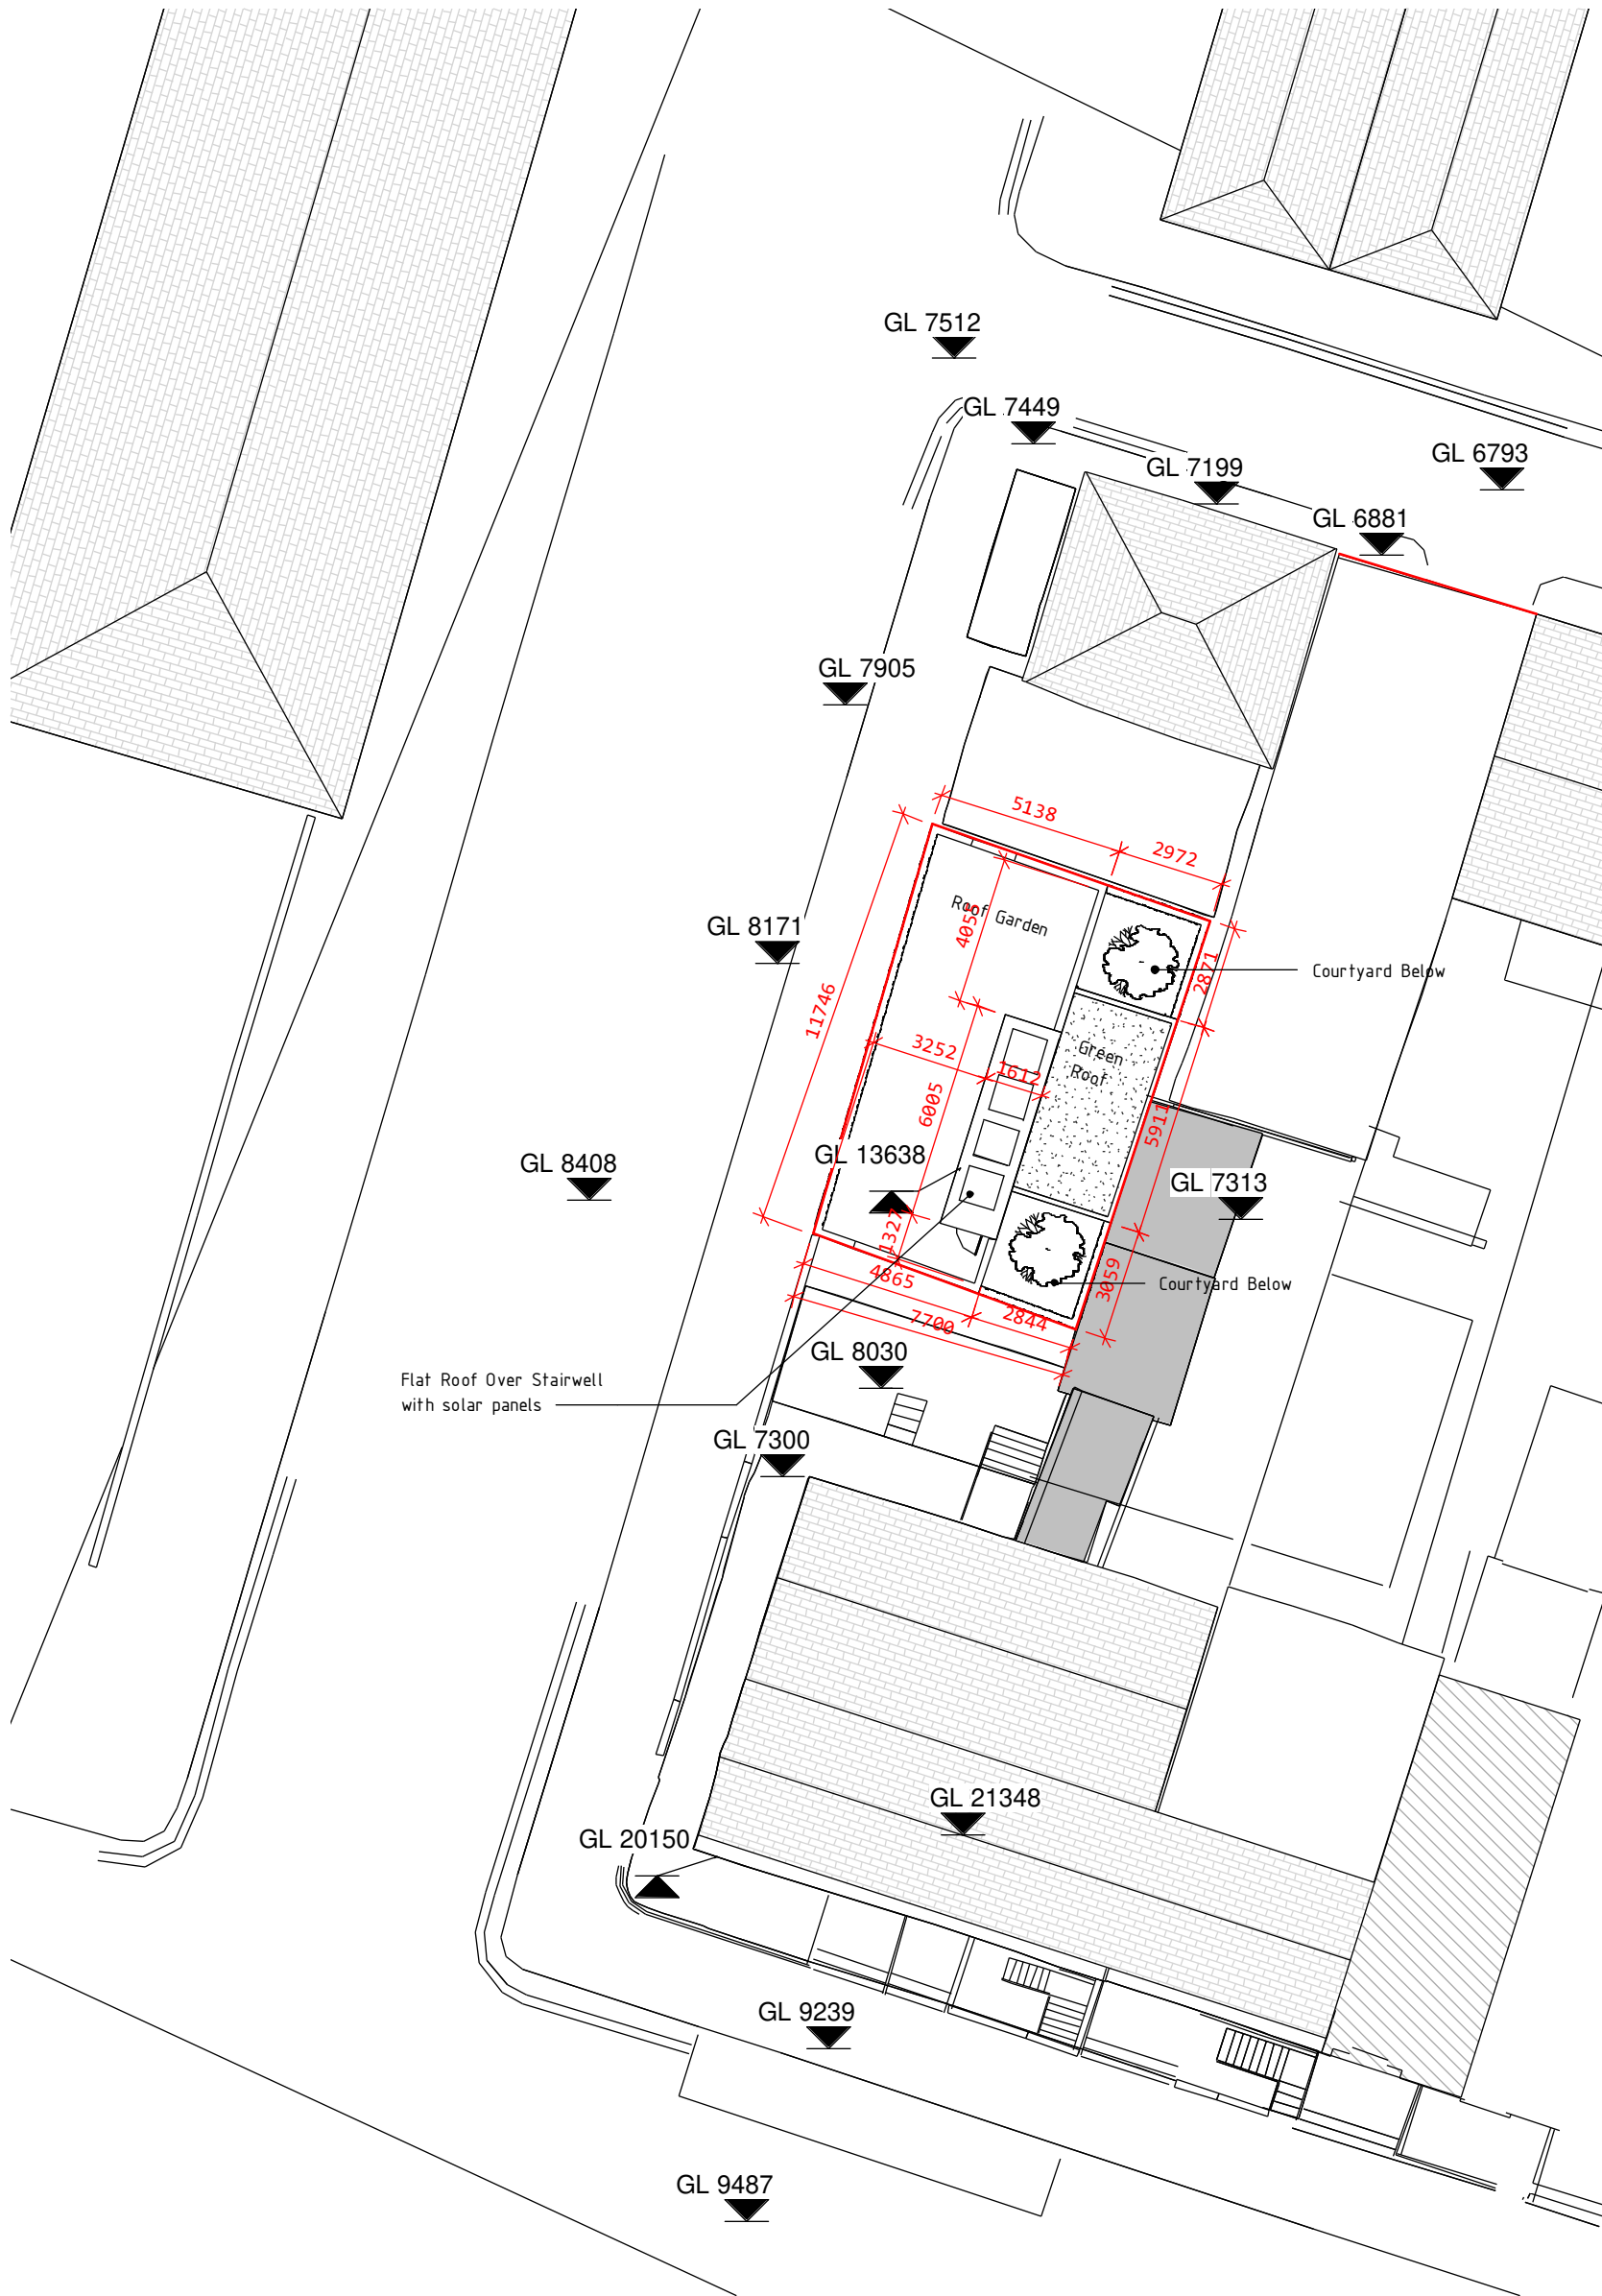

1 Site Plan
101 1 : 200

peter oakes | architects

architecture sustainability building conservation
Jilba
 70 Meath Road
 Bray County
 Wicklow
 Ireland



info@peteroakes.ie
 +353 (0) 1 2022977 Tel
 +353 (0) 1 2765376 Fax


© THIS DRAWING OR DESIGN MAY NOT BE REPRODUCED WITHOUT PERMISSION

Drawn By: DD
 Checked By: PO

Notes:

PLANNING APPLICATION

Site Plan

 

1 : 200

04/12/2020

101
 drawing number



drawing revision

PROJECT

21 Richmond Street North
 Dublin 1

850
 project number

DO NOT SCALE FROM THIS DRAWING. ALL ERRORS AND OMISSIONS TO BE REPORTED TO THE ARCHITECT. THIS DRAWING TO BE READ IN CONJUNCTION WITH RELEVANT CONSULTANT'S DRAWINGS. USER FIGURED DIMENSIONS ONLY.

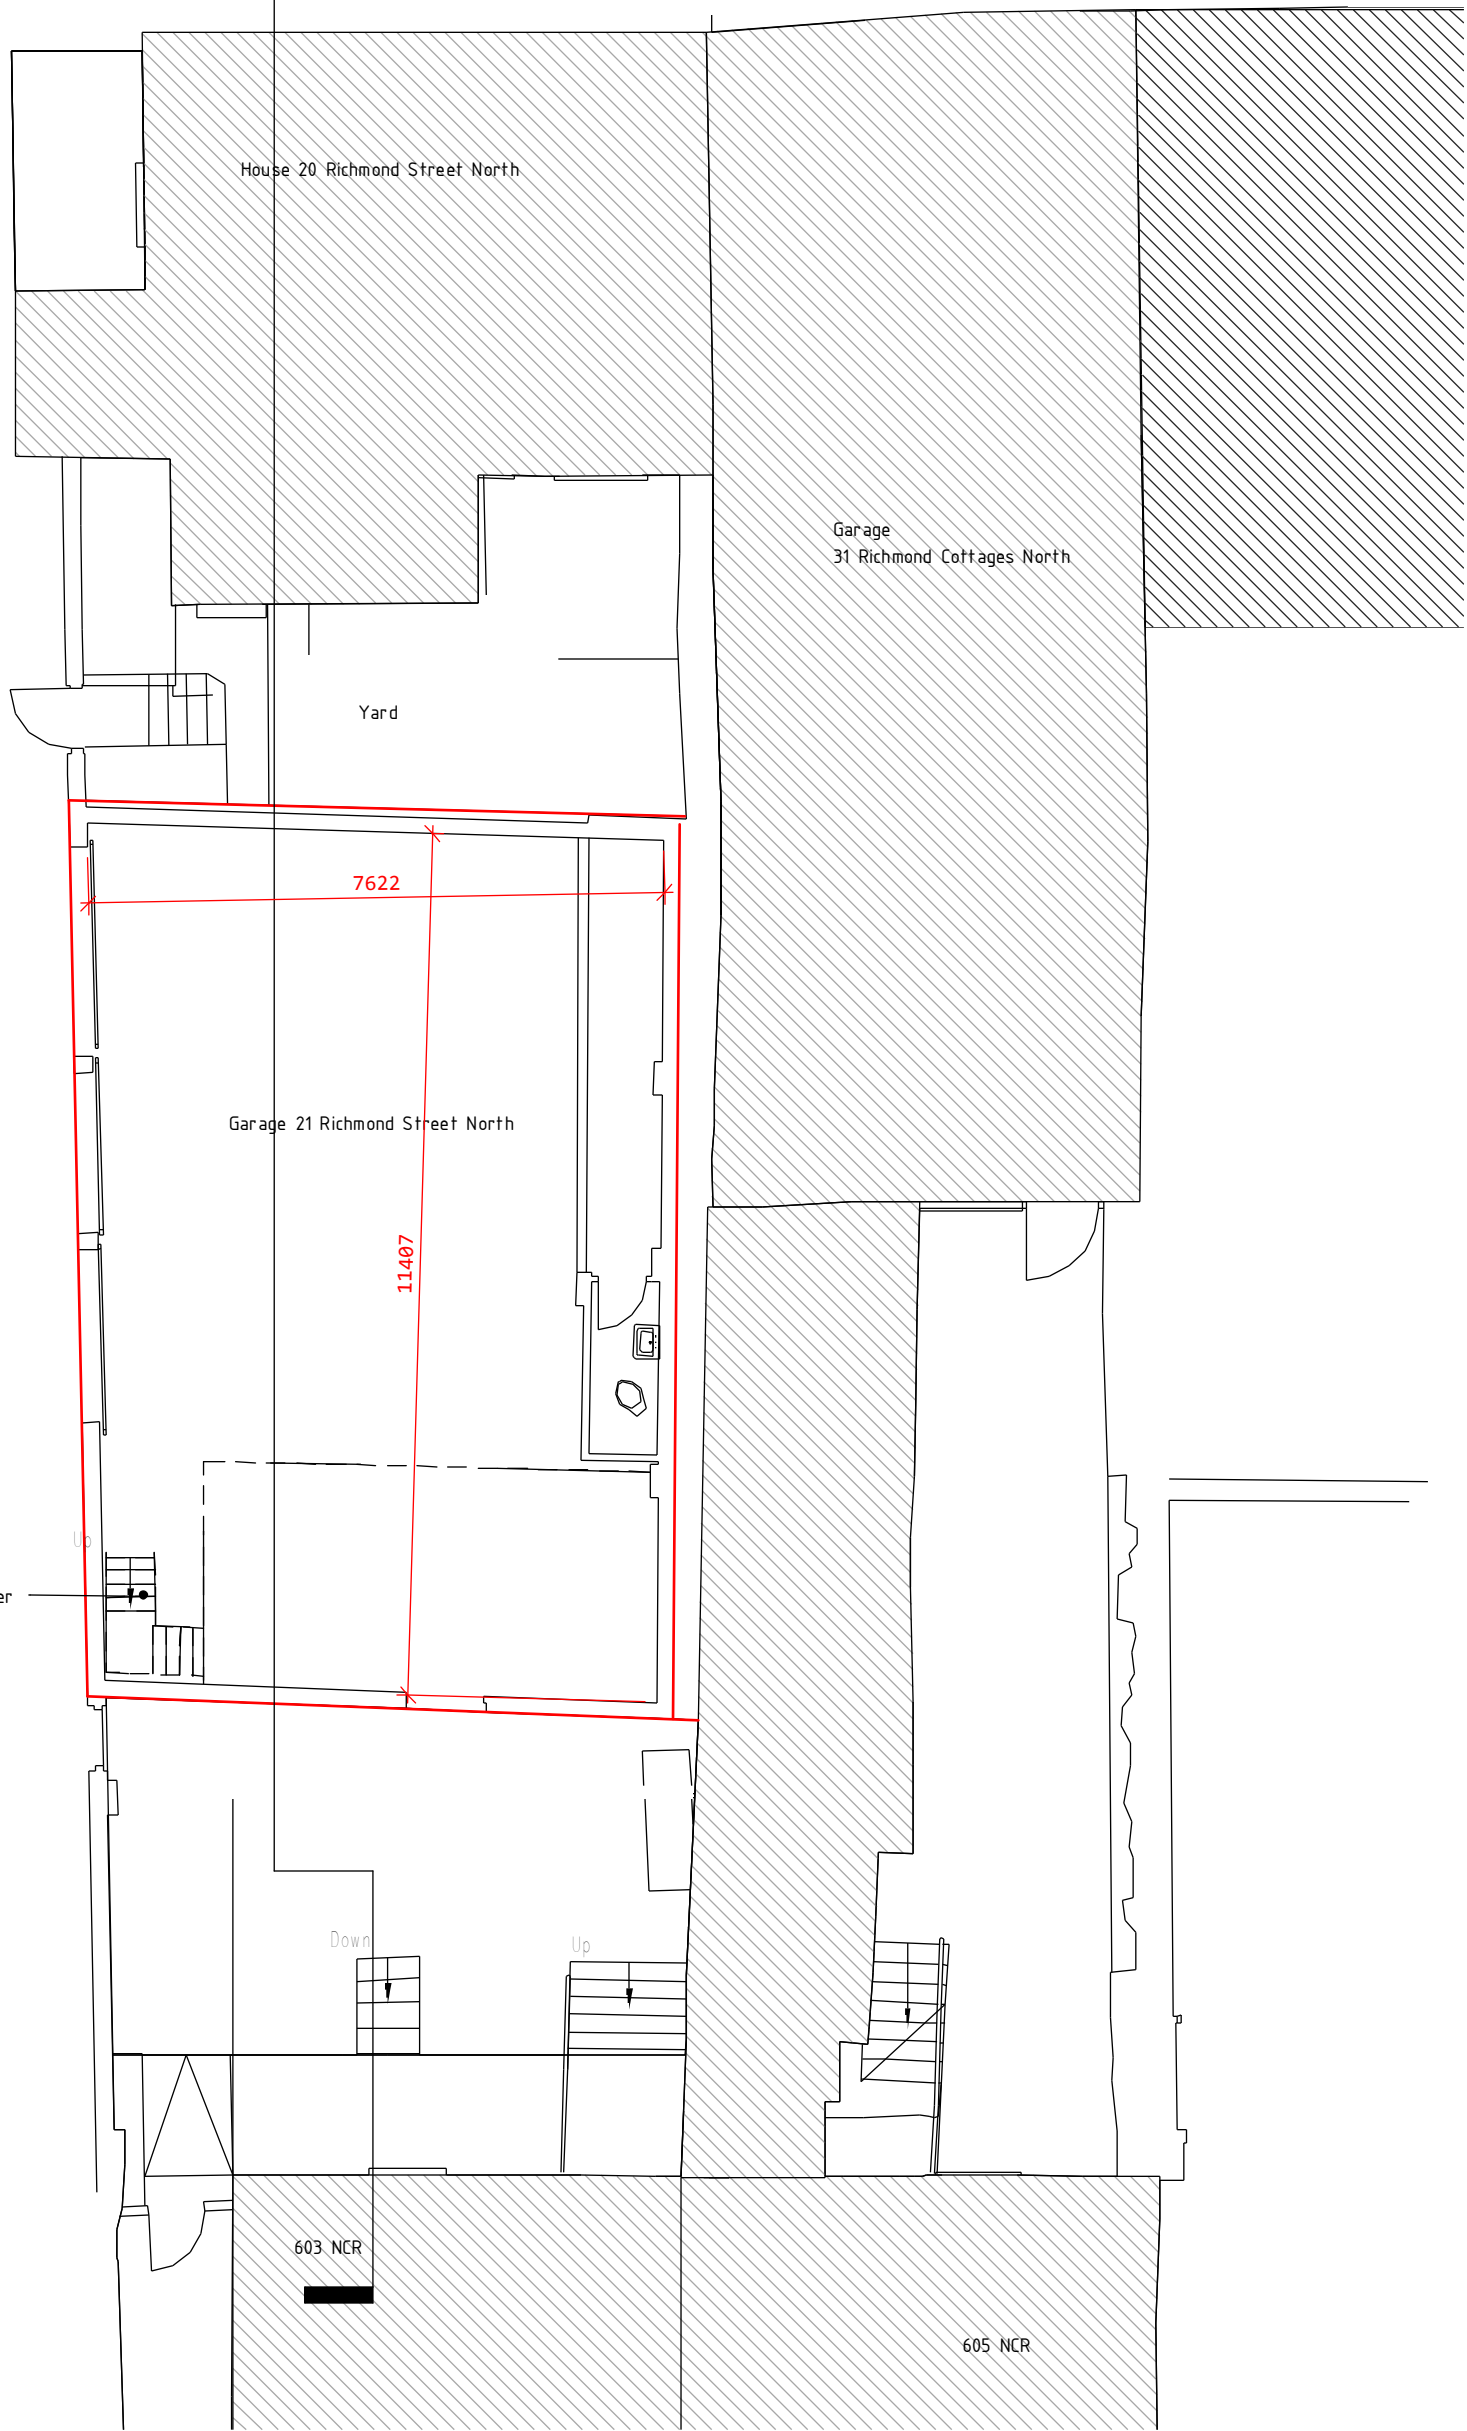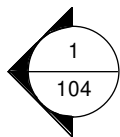

Stair Up to mezzanine over

DO NOT SCALE FROM THIS DRAWING. ALL ERRORS AND OMISSIONS TO BE REPORTED TO THE ARCHITECT. THIS DRAWING TO BE READ IN CONJUNCTION WITH RELEVANT CONSULTANT'S DRAWINGS. USER FIGURED DIMENSIONS ONLY.

peter oakes | architects

architecture sustainability building conservation
Jiba
70 Meath Road
Bray County
Wicklow
Ireland

info@peteroakes.ie
+353 (0) 1 2022977 Tel
+353 (0) 1 2765376 Fax




© THIS DRAWING OR DESIGN MAY NOT BE REPRODUCED WITHOUT PERMISSION

Drawn By: DD
Checked By: PO

Notes:

PLANNING APPLICATION

Existing Ground Floor plan 1 : 100

 

02/02/20


PROJECT
21 Richmond Street North
Dublin 1

102
drawing number

drawing revision

A

850
project number

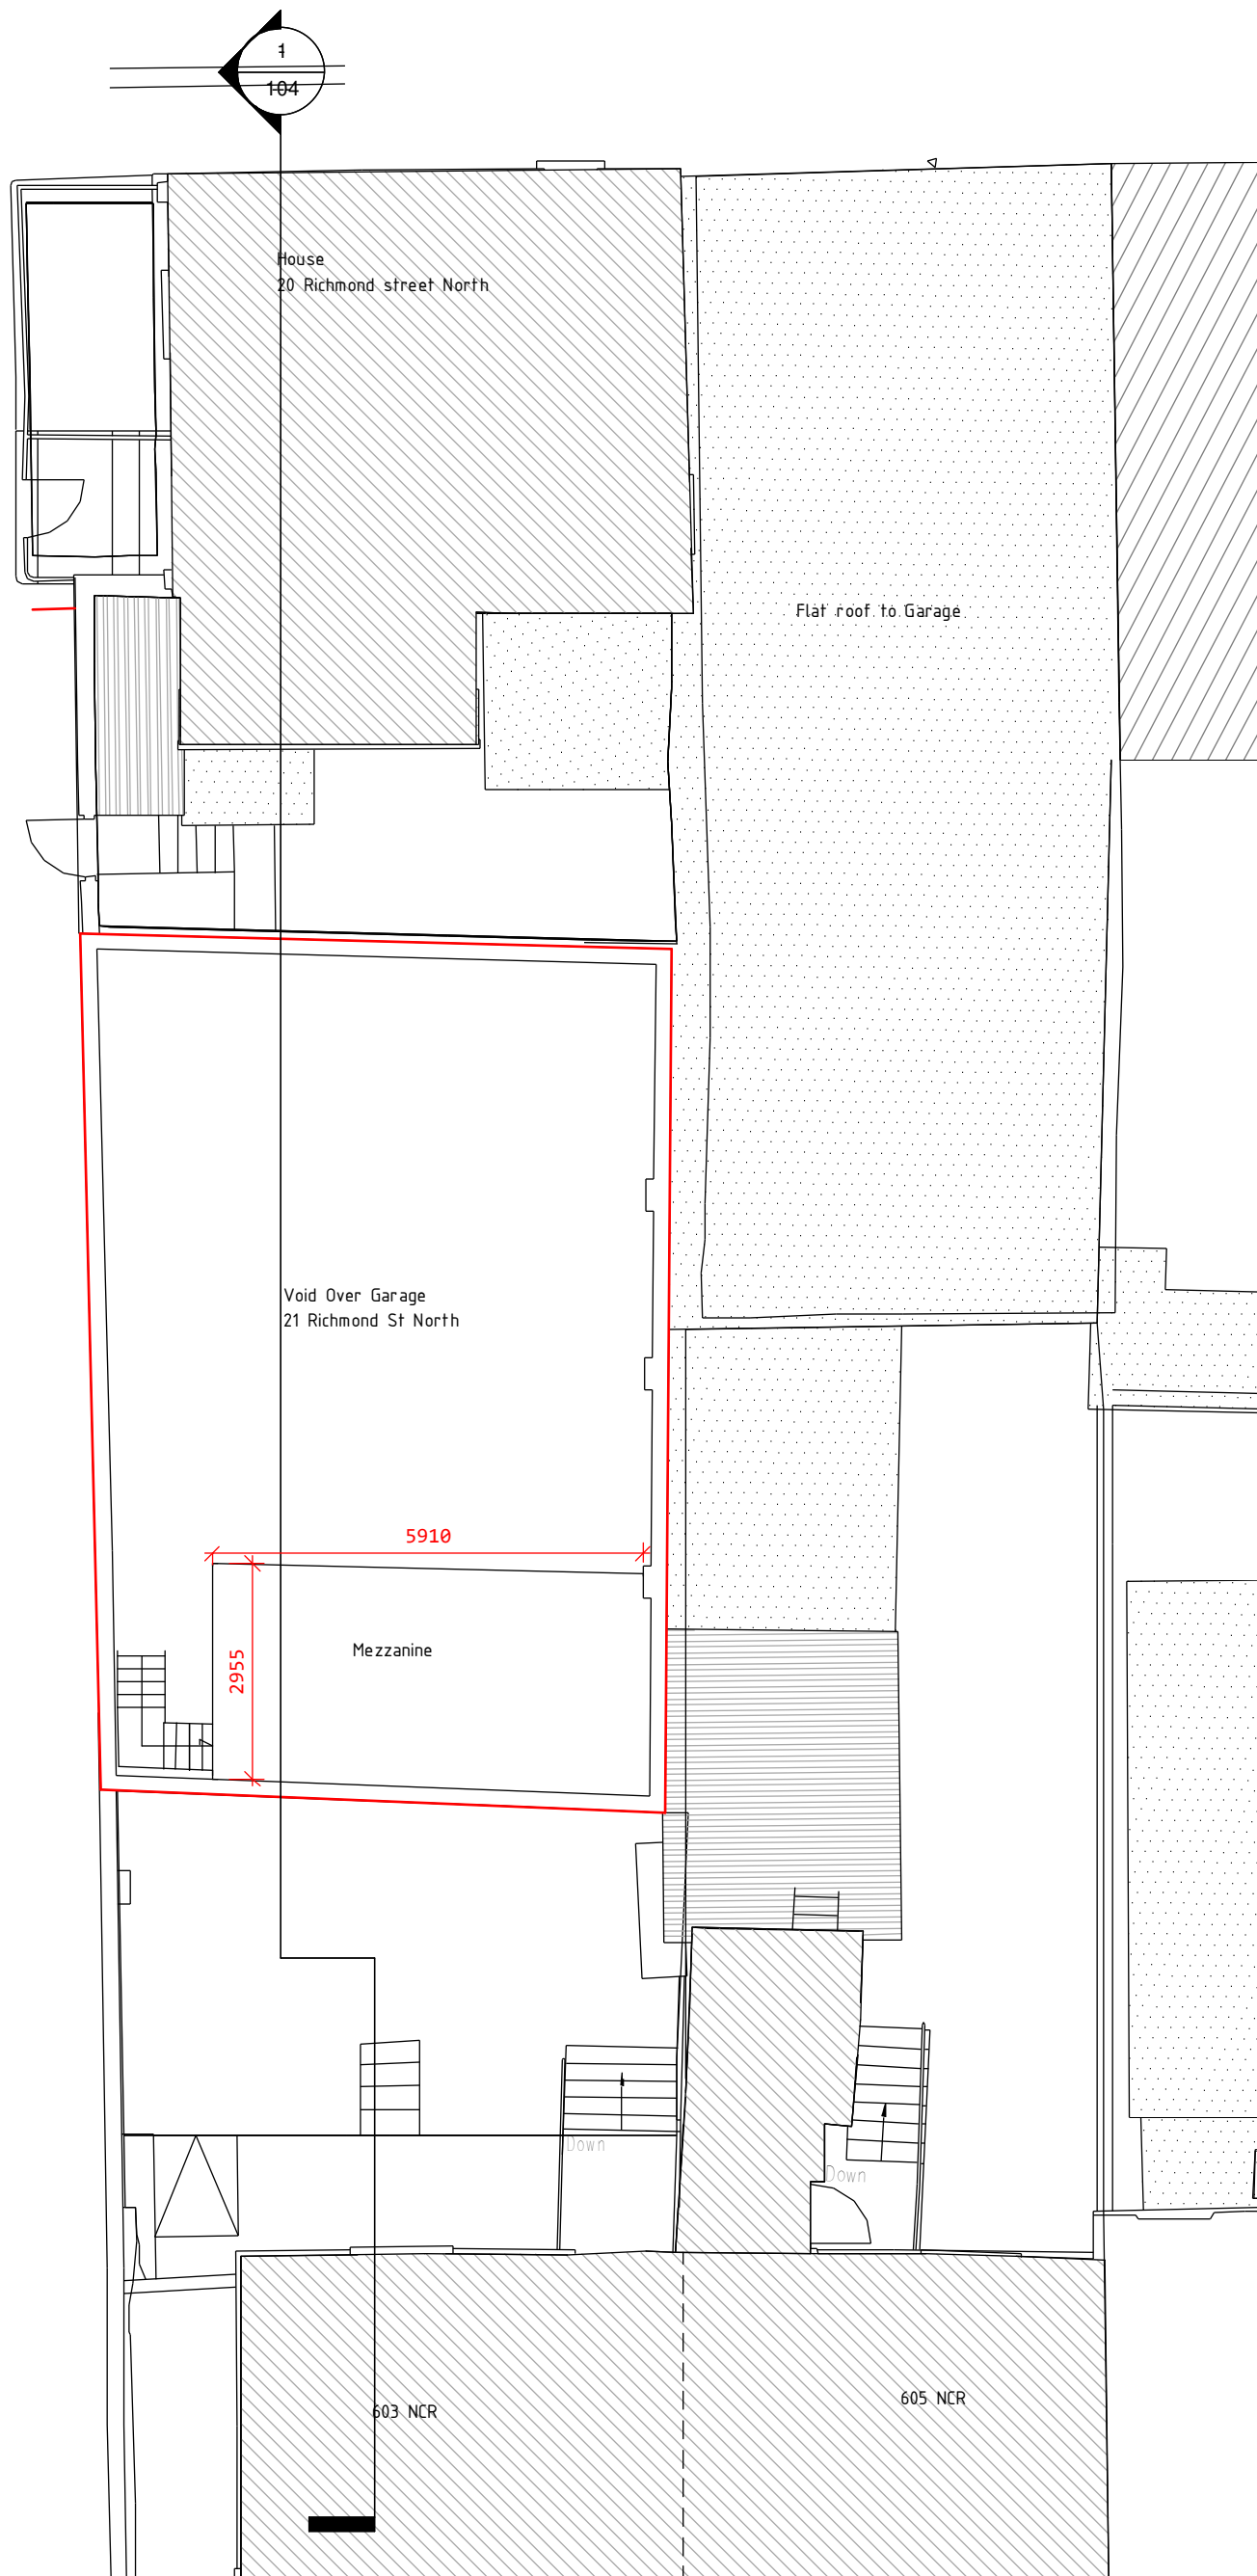

peter oakes | architects

architecture sustainability building conservation
Jiba
 70 Meath Road
 Bray County
 Wicklow
 Ireland

info@peteroakes.ie
 +353 (0) 1 2022977 Tel
 +353 (0) 1 2765376 Fax




© THIS DRAWING OR DESIGN MAY NOT BE REPRODUCED WITHOUT PERMISSION

Drawn By: DD
 Checked By: PO

Notes:

PLANNING APPLICATION

Existing Mezzanine Floor 1 : 100
 Plan

 

08/12/20


PROJECT
 21 Richmond Street North
 Dublin 1

103
 drawing number
 drawing revision

850
 project number

DO NOT SCALE FROM THIS DRAWING ALL ERRORS AND OMISSIONS TO BE REPORTED TO THE ARCHITECT THIS DRAWING TO BE READ IN CONJUNCTION WITH RELEVANT CONSULTANT'S DRAWINGS USER FIGURED DIMENSIONS ONLY

10/20/2020 11:10:28 AM

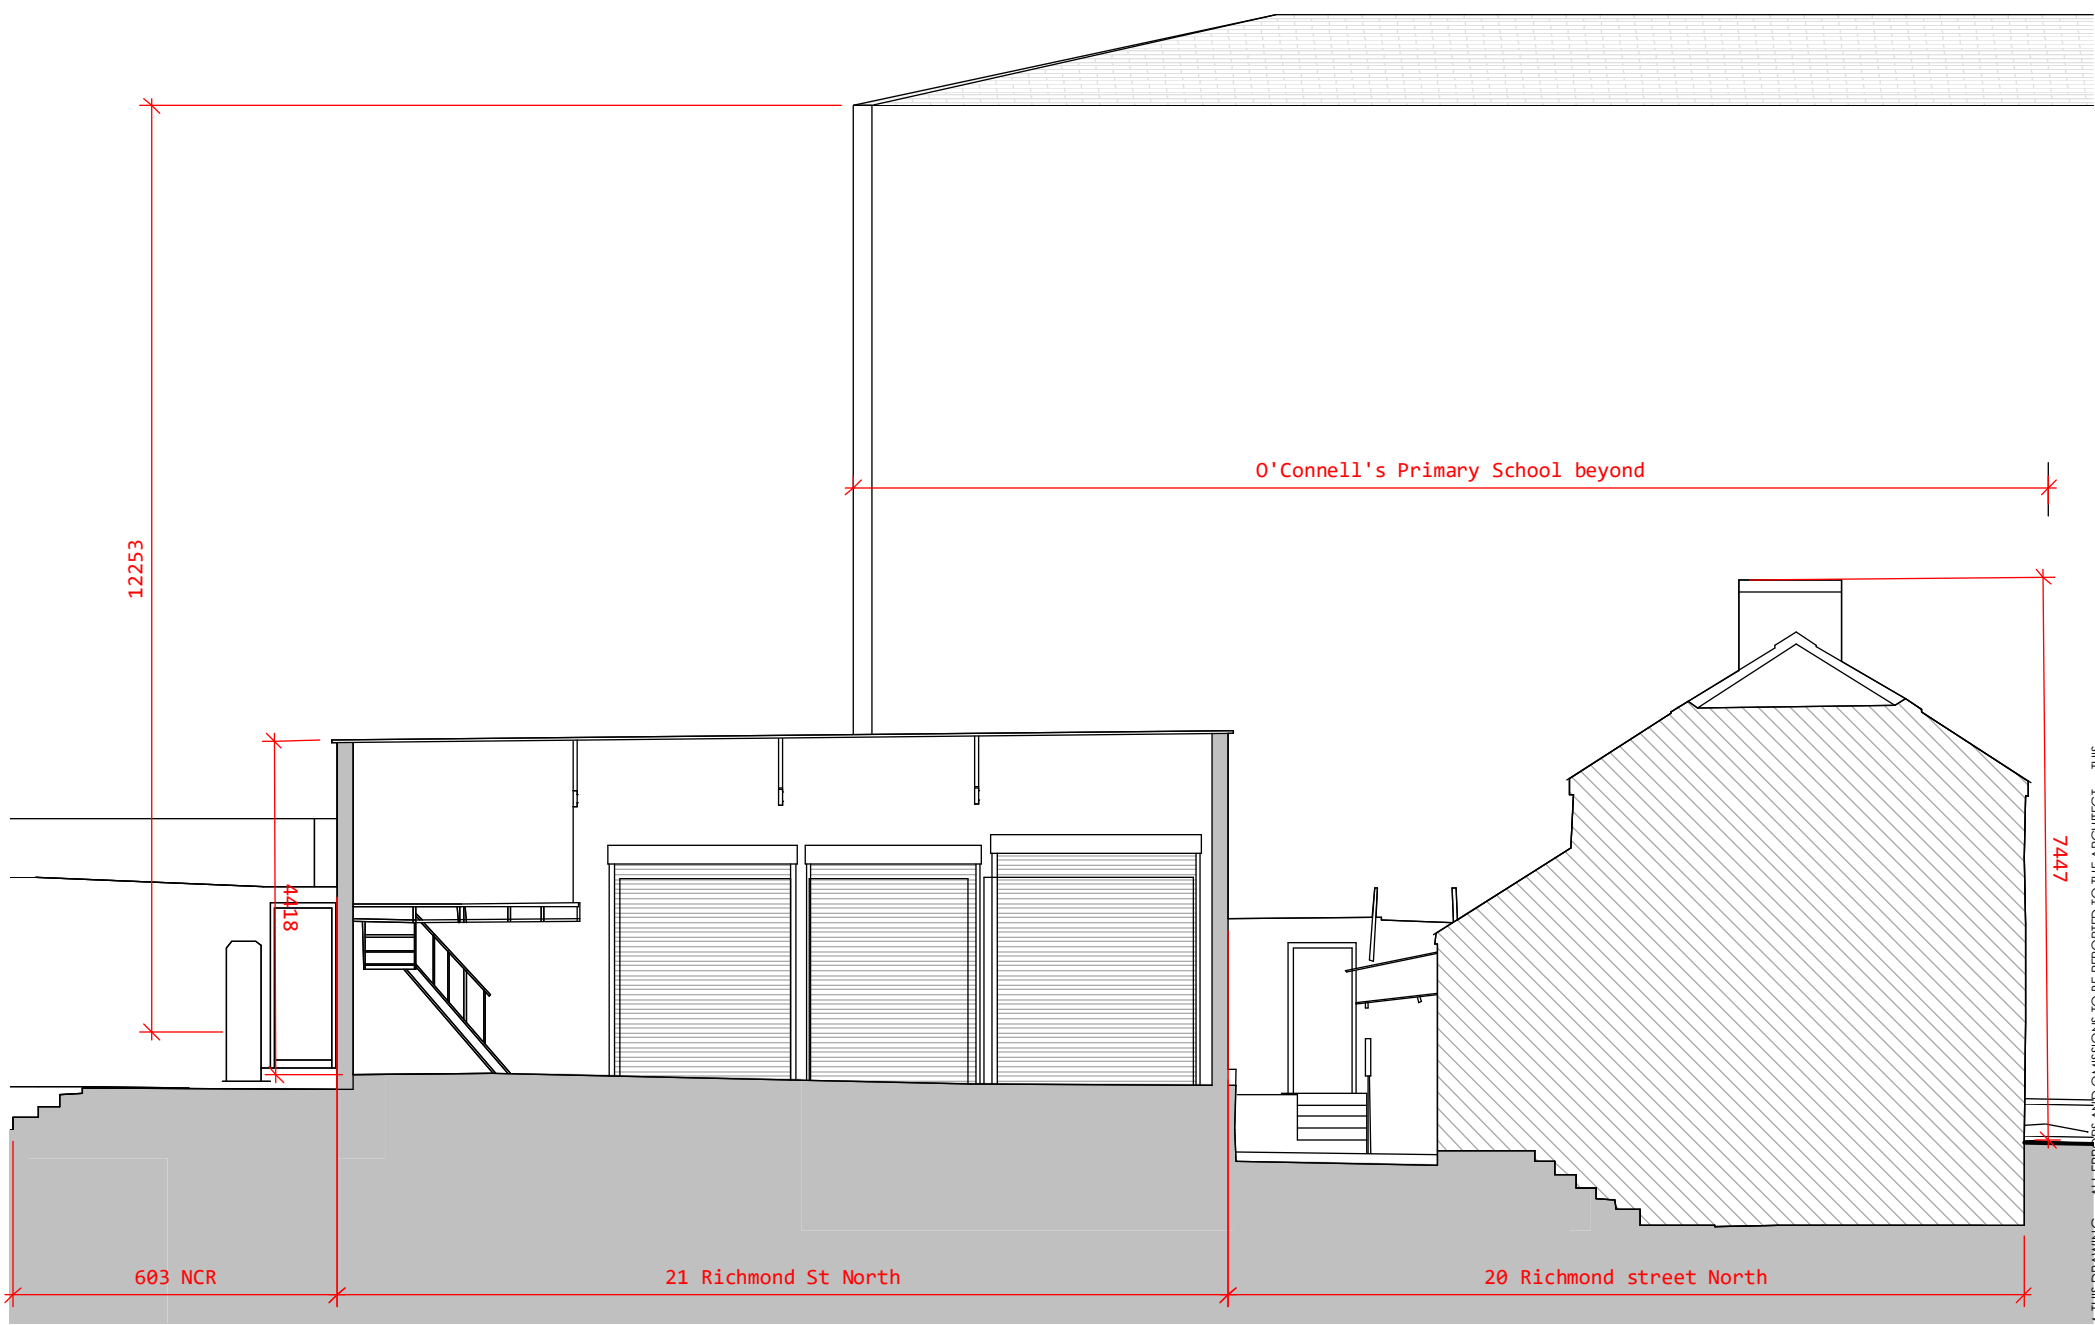

DO NOT SCALE FROM THIS DRAWING - ALL ERRORS AND OMISSIONS TO BE REPORTED TO THE ARCHITECT DRAWING TO BE READ IN CONJUNCTION WITH RELEVANT CONSULTANT'S DRAWINGS USER FIGURED DIMENSIONS ONLY

1 Existing Section 1
104 1 : 100

peter oakes | architects

architecture sustainability building conservation
Jiba
70 Meath Road
Bray County
Wicklow
Ireland

info@peteroakes.ie
+353 (0) 1 2022977 Tel
+353 (0) 1 2765376 Fax



© THIS DRAWING OR DESIGN MAY NOT BE REPRODUCED WITHOUT PERMISSION

Drawn By: DD
Checked By: PO

Notes:

PLANNING APPLICATION

Existing Section 1 1 : 100

PROJECT


21 Richmond Street North
Dublin 1

04/12/20


104
drawing number
drawing revision

850
project number

12/02/2021 11:10:28 AM

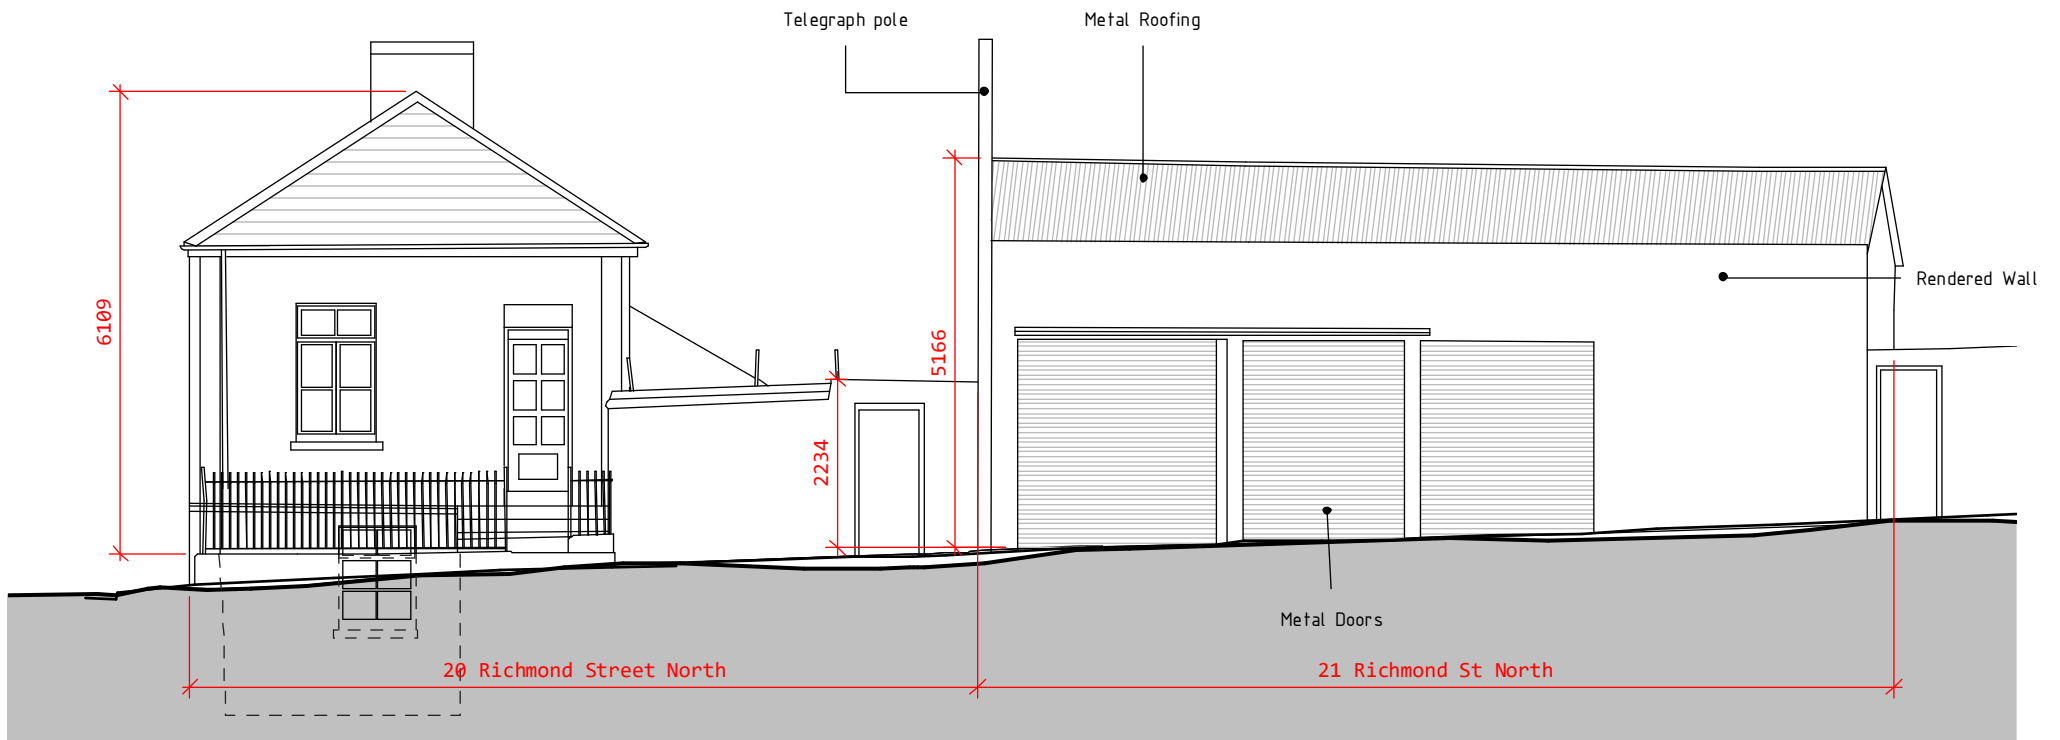

1 Existing North Richmond Street Elevation
105 1 : 100

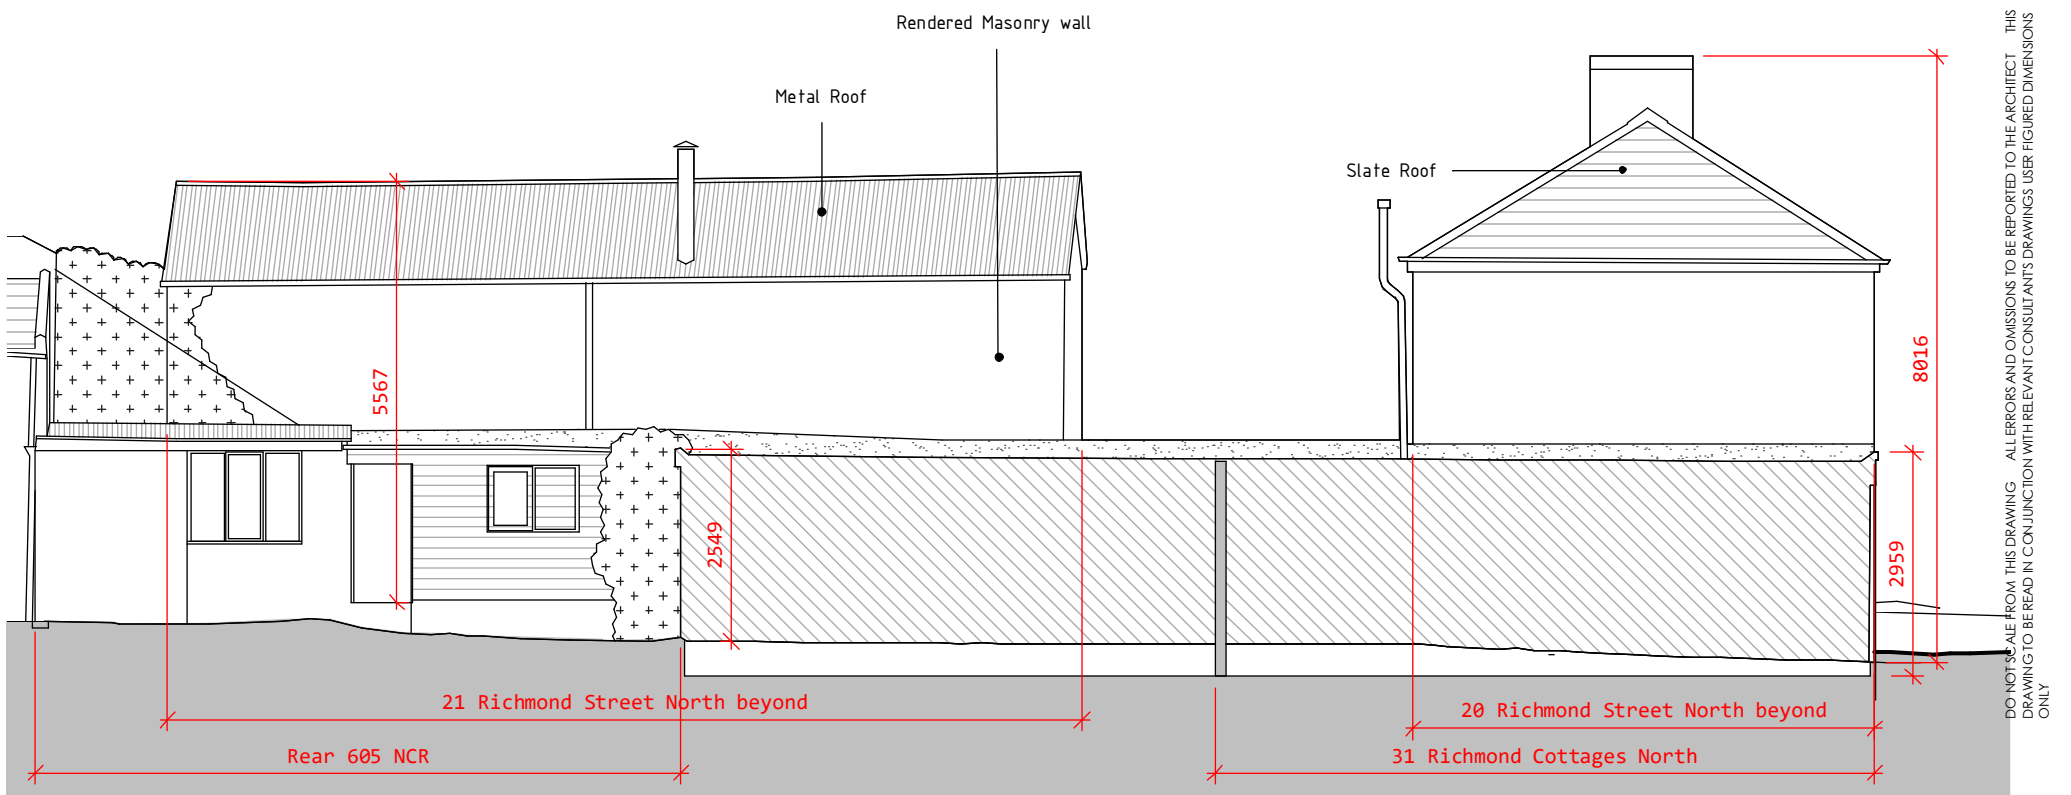

2 Existing East Elevation
105 1 : 100

DO NOT SCALE FROM THIS DRAWING. ALL ERRORS AND OMISSIONS TO BE REPORTED TO THE ARCHITECT. THIS DRAWING TO BE READ IN CONJUNCTION WITH RELEVANT CONSULTANT'S DRAWINGS. USER FIGURED DIMENSIONS ONLY.

peter oakes | architects
architecture sustainability building conservation
Jilba
70 Meath Road
Bray County
Wicklow
Ireland



info@peteroakes.ie
+353 (0) 1 2022977 Tel
+353 (0) 1 2765376 Fax

Drawn By: DD
Checked By: PO

Notes:

PLANNING APPLICATION

Existing Elevation 1 : 100

PROJECT

21 Richmond Street North
Dublin 1

© THIS DRAWING OR DESIGN MAY NOT BE REPRODUCED WITHOUT PERMISSION

08/12/20


105
drawing number

drawing revision

850
project number



1 Existing North Gable Elevation
106 1 : 100

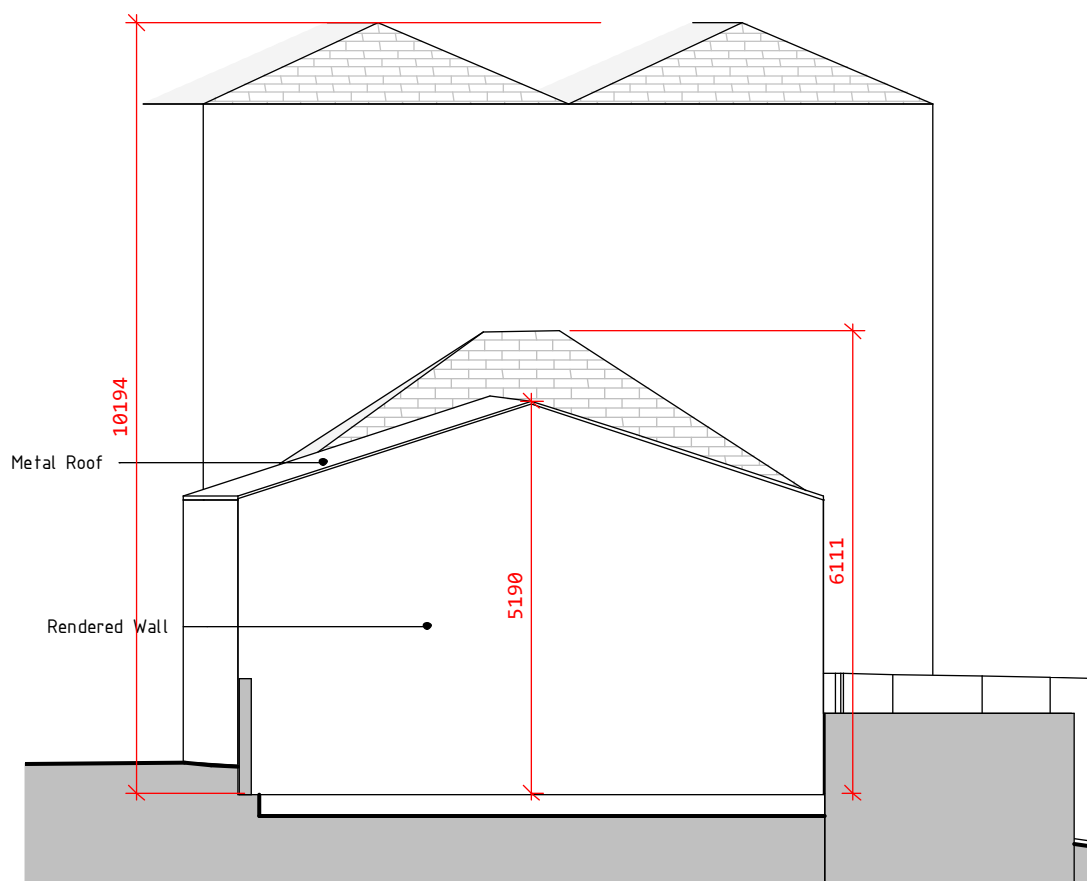

2 Existing South Gable Elevation
106 1 : 100

DO NOT SCALE FROM THIS DRAWING. ALL ERRORS AND OMISSIONS TO BE REPORTED TO THE ARCHITECT. THIS DRAWING TO BE READ IN CONJUNCTION WITH RELEVANT CONSULTANT'S DRAWINGS. USER FIGURED DIMENSIONS ONLY.

peter oakes | architects
architecture sustainability building conservation
Jilba
70 Meath Road
Bray County
Wicklow
Ireland



info@peteroakes.ie
+353 (0) 1 2022977 Tel
+353 (0) 1 2765376 Fax

© THIS DRAWING OR DESIGN MAY NOT BE REPRODUCED WITHOUT PERMISSION

Drawn By: DD
Checked By: PO

Notes:

PLANNING APPLICATION

Existing Gable Elevations 1 : 100

PROJECT

21 Richmond Street North
Dublin 1

04/12/20


106
drawing number

drawing revision

850
project number

10/02/2021 11:10:28 AM

GL 7018

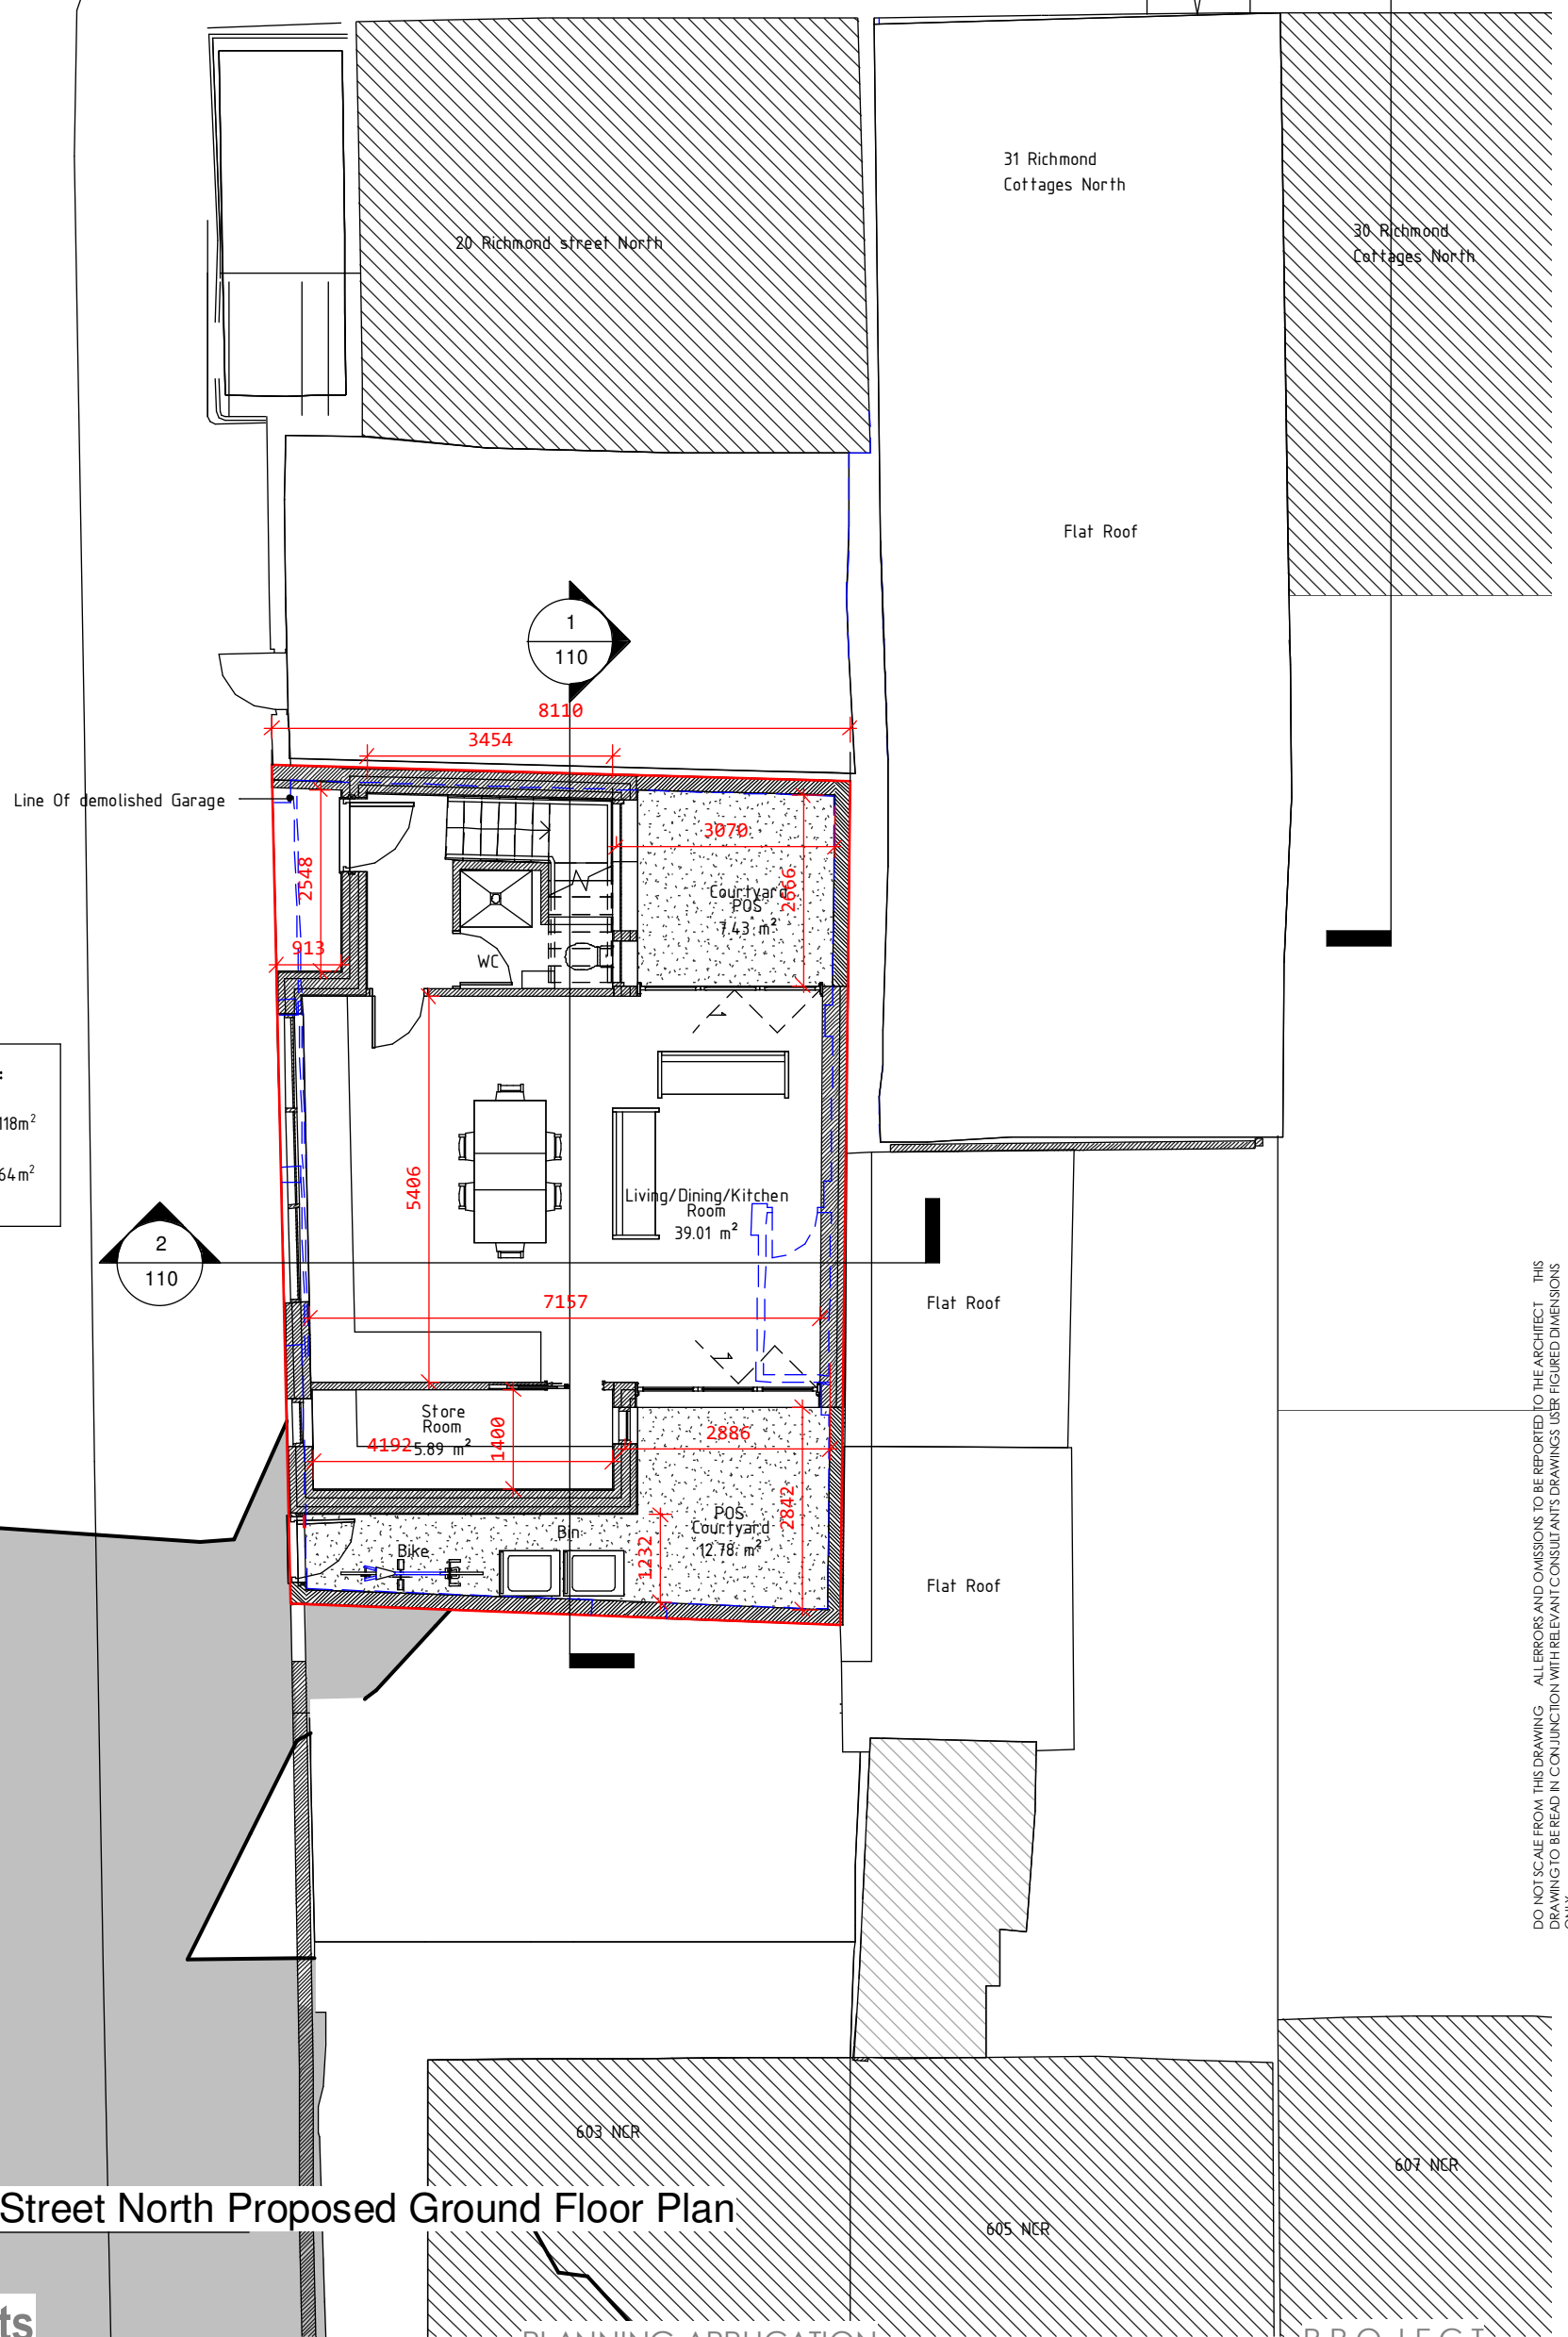

21 Richmond Street North:
 2 Storey 6p 3-bed House: 118m²
 Private Open Space (POS): 64m²

2
110

1
107

21 Richmond Street North Proposed Ground Floor Plan

1 : 100

peter oakes | architects

architecture sustainability building conservation
 Jilba
 70 Meath Road
 Bray County
 Wicklow
 Ireland




info@peteroakes.ie
 +353 (0) 1 2022977 Tel
 +353 (0) 1 2765376 Fax

© THIS DRAWING OR DESIGN MAY NOT BE REPRODUCED WITHOUT PERMISSION

Drawn By: DD
 Checked By: PO

Notes:

 

PLANNING APPLICATION

Proposed Ground floor
 Plan 1 : 100

08/12/20

107
 drawing number

drawing revision


21 Richmond Street North
 Dublin 1

PROJECT

850
 project number

DO NOT SCALE FROM THIS DRAWING. ALL ERRORS AND OMISSIONS TO BE REPORTED TO THE ARCHITECT. THIS DRAWING TO BE READ IN CONJUNCTION WITH RELEVANT CONSULTANT'S DRAWINGS. USER FIGURED DIMENSIONS ONLY.

3
132

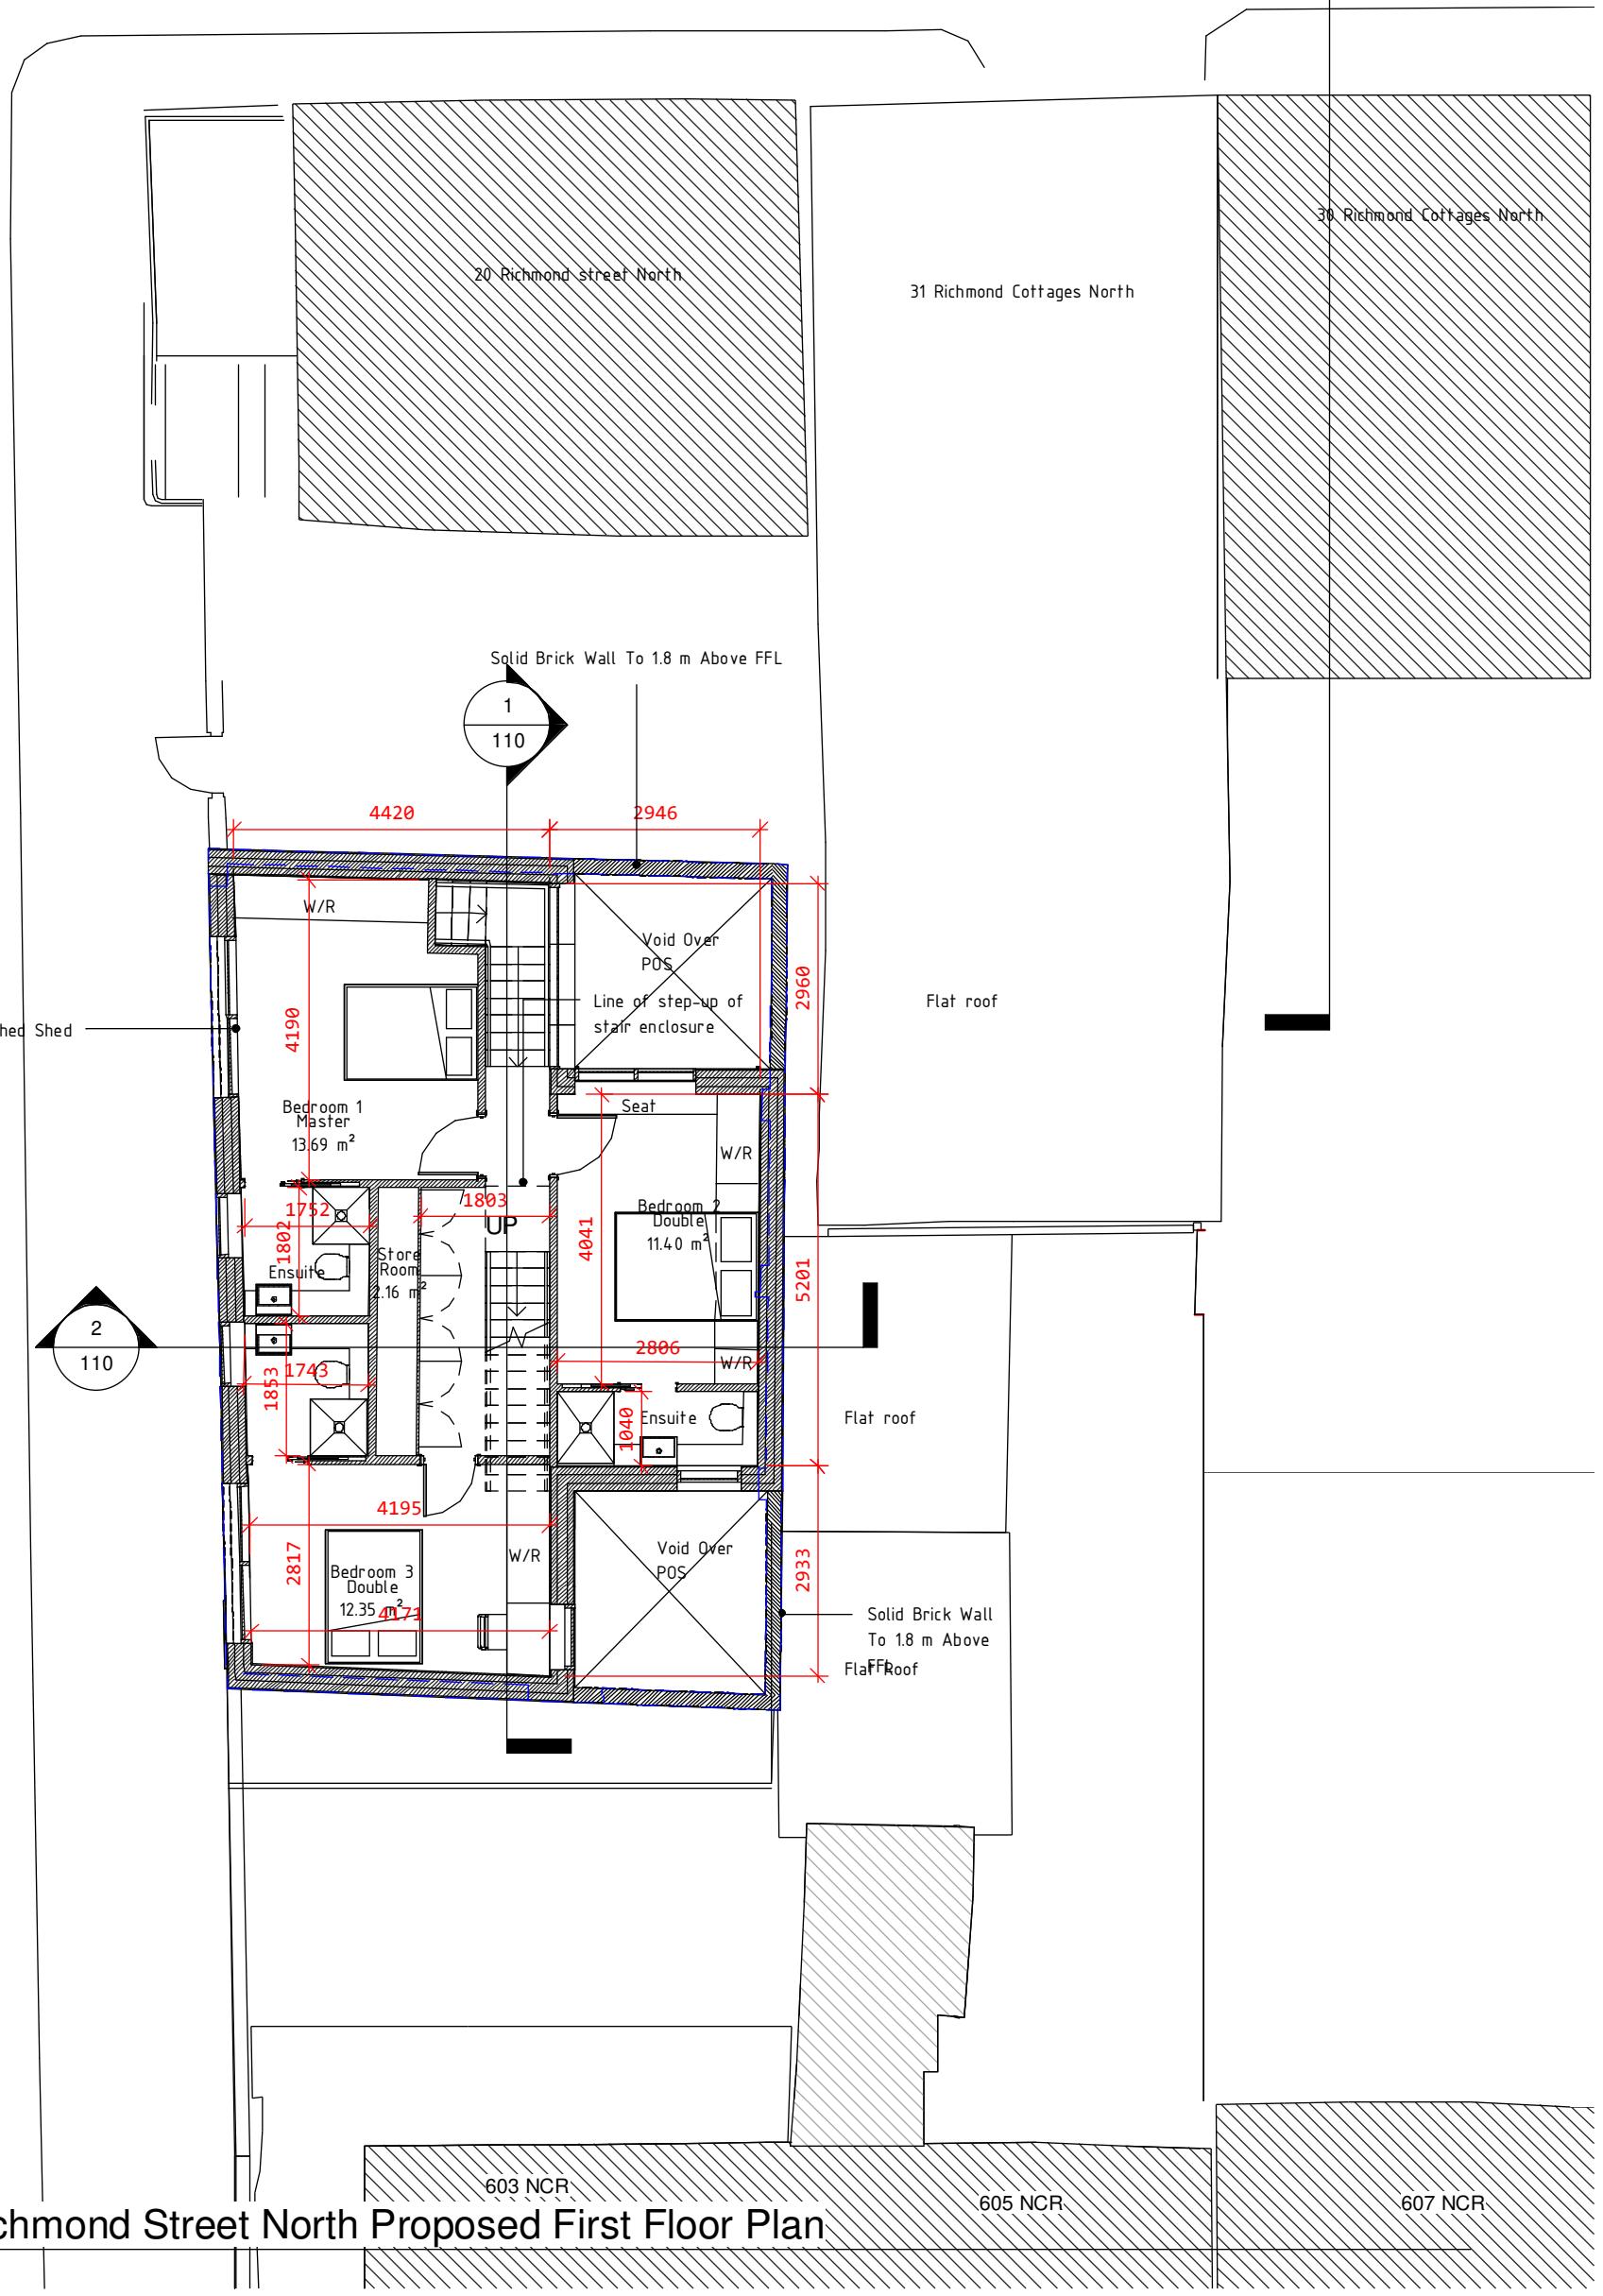

1
108

21 Richmond Street North Proposed First Floor Plan

1 : 100

603 NCR

605 NCR

607 NCR

peter oakes | architects

architecture sustainability building conservation
Jilba
70 Meath Road
Bray County
Wicklow
Ireland


info@peteroakes.ie
+353 (0) 1 2022977 Tel
+353 (0) 1 2765376 Fax



© THIS DRAWING OR DESIGN MAY NOT BE REPRODUCED WITHOUT PERMISSION

Drawn By: DD
Checked By: PO

Notes:

 

PLANNING APPLICATION

Proposed First Floor Plan 1 : 100

PROJECT

21 Richmond Street North
Dublin 1

08/12/20






108
drawing number

drawing revision

850
project number

DO NOT SCALE FROM THIS DRAWING - ALL ERRORS AND OMISSIONS TO BE REPORTED TO THE ARCHITECT - THIS DRAWING TO BE READ IN CONJUNCTION WITH RELEVANT CONSULTANT'S DRAWINGS - USER FIGURED DIMENSIONS ONLY

08/12/20 11:15:28 AM

 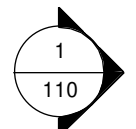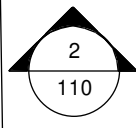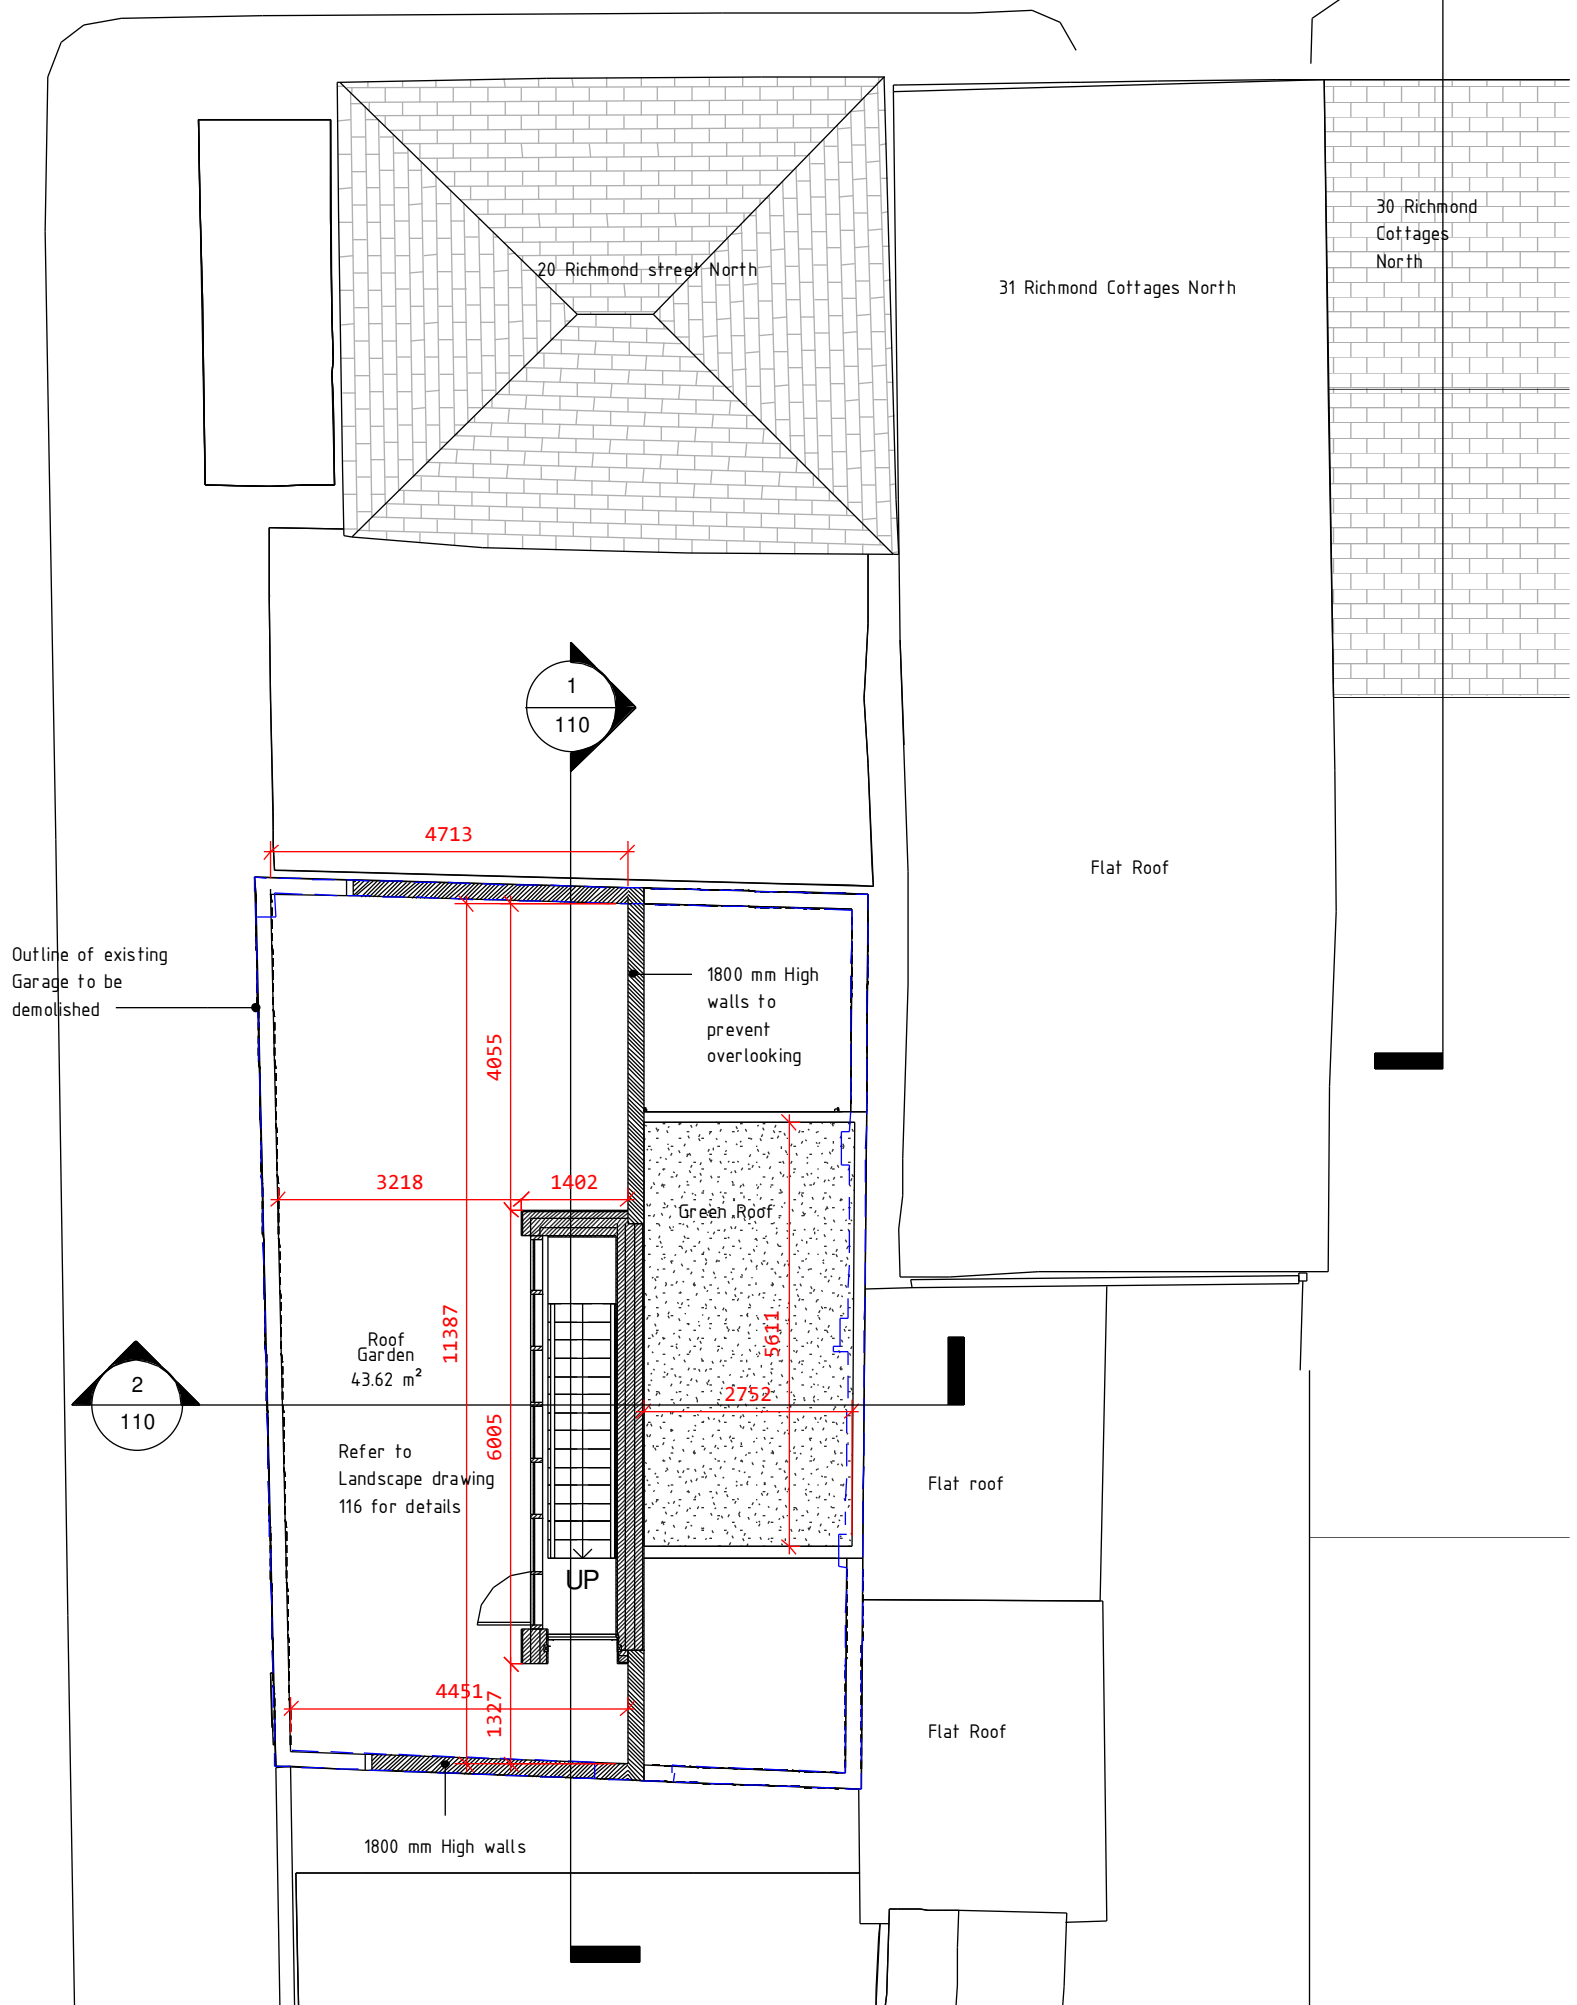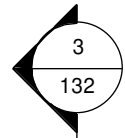

21 Richmond Street North Proposed Second Floor / Roof Plan

1 : 100

peter oakes | architects

architecture sustainability building conservation
 Jiba
 70 Meath Road
 Bray County
 Wicklow
 Ireland


info@peteroakes.ie
 +353 (0) 1 2022977 Tel
 +353 (0) 1 2765376 Fax



© THIS DRAWING OR DESIGN MAY NOT BE REPRODUCED WITHOUT PERMISSION

Drawn By: DD
 Checked By: PO

Notes:

 

PLANNING APPLICATION

Proposed Second Floor 1 : 100

09/12/20

PROJECT


21 Richmond Street North
 Dublin 1

109
 drawing number
 drawing revision


850
 project number

DO NOT SCALE FROM THIS DRAWING. ALL ERRORS AND OMISSIONS TO BE REPORTED TO THE ARCHITECT. THIS DRAWING TO BE READ IN CONJUNCTION WITH RELEVANT CONSULTANT'S DRAWINGS. USER FIGURED DIMENSIONS ONLY.

10/02/2021 11:10:26 AM

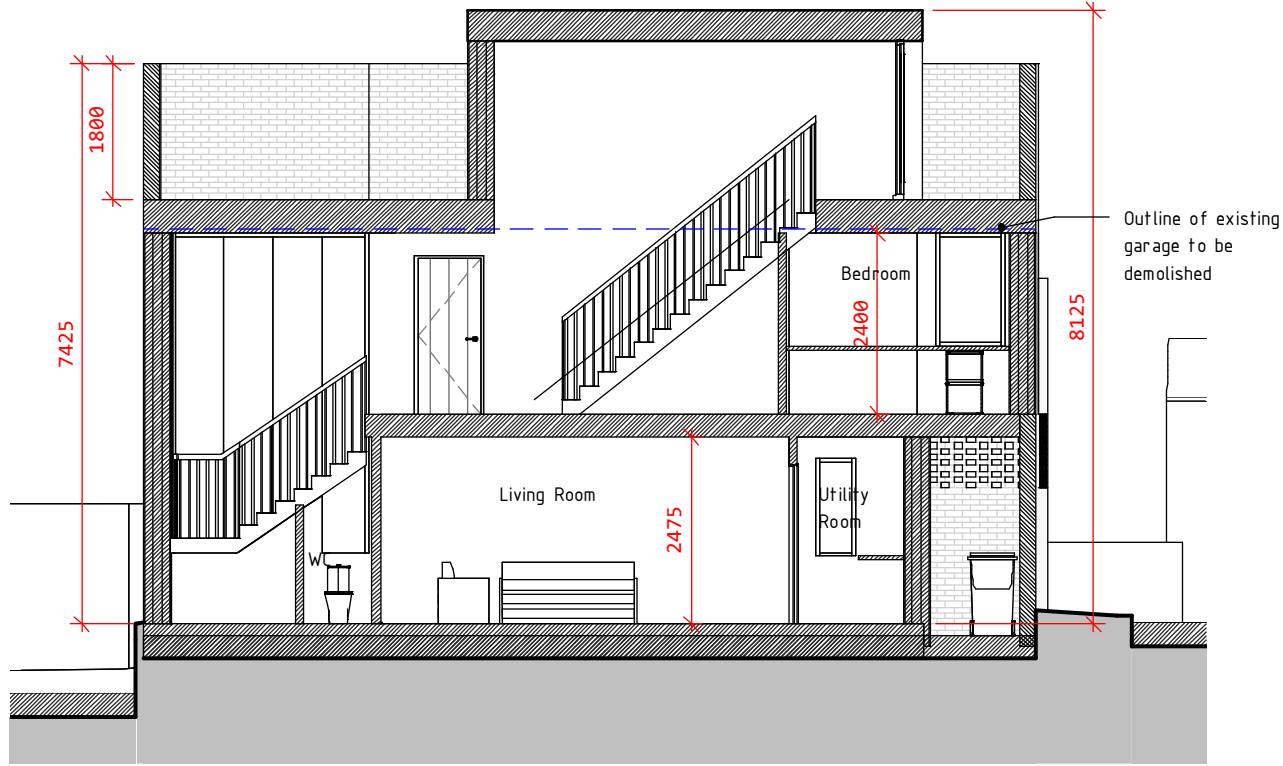


1 21 Richmond Street North Section 1
110 1 : 100

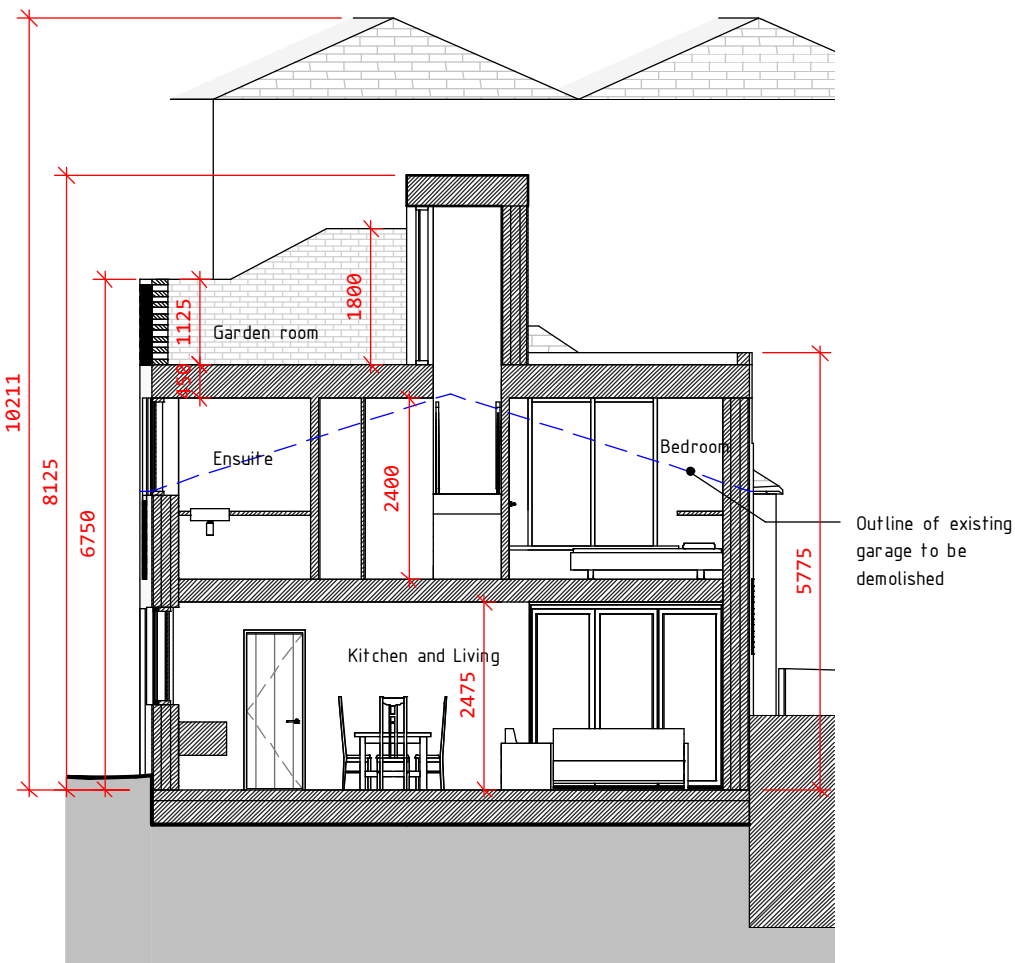


2 21 Richmond Street North Section 2
110 1 : 100

DO NOT SCALE FROM THIS DRAWING. ALL ERRORS AND OMISSIONS TO BE REPORTED TO THE ARCHITECT. THIS DRAWING TO BE READ IN CONJUNCTION WITH RELEVANT CONSULTANT'S DRAWINGS. USER FIGURED DIMENSIONS ONLY.



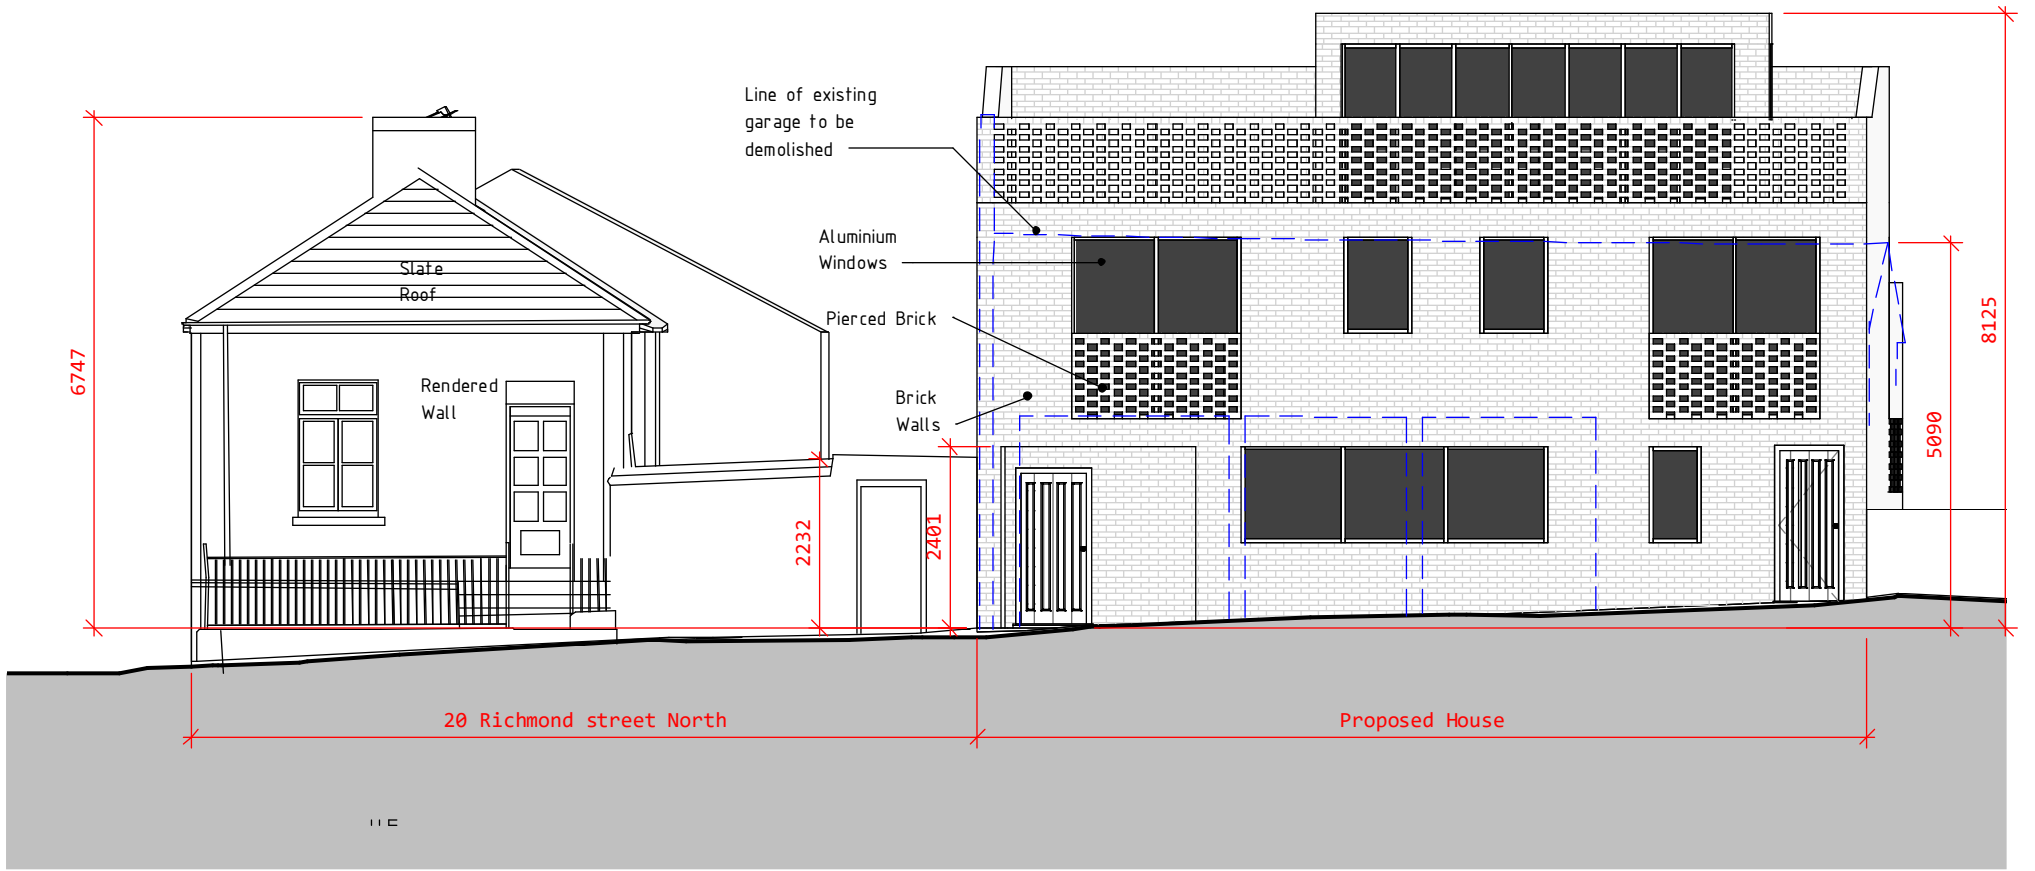

1 Proposed Richmond Street North elevation
111 1 : 100

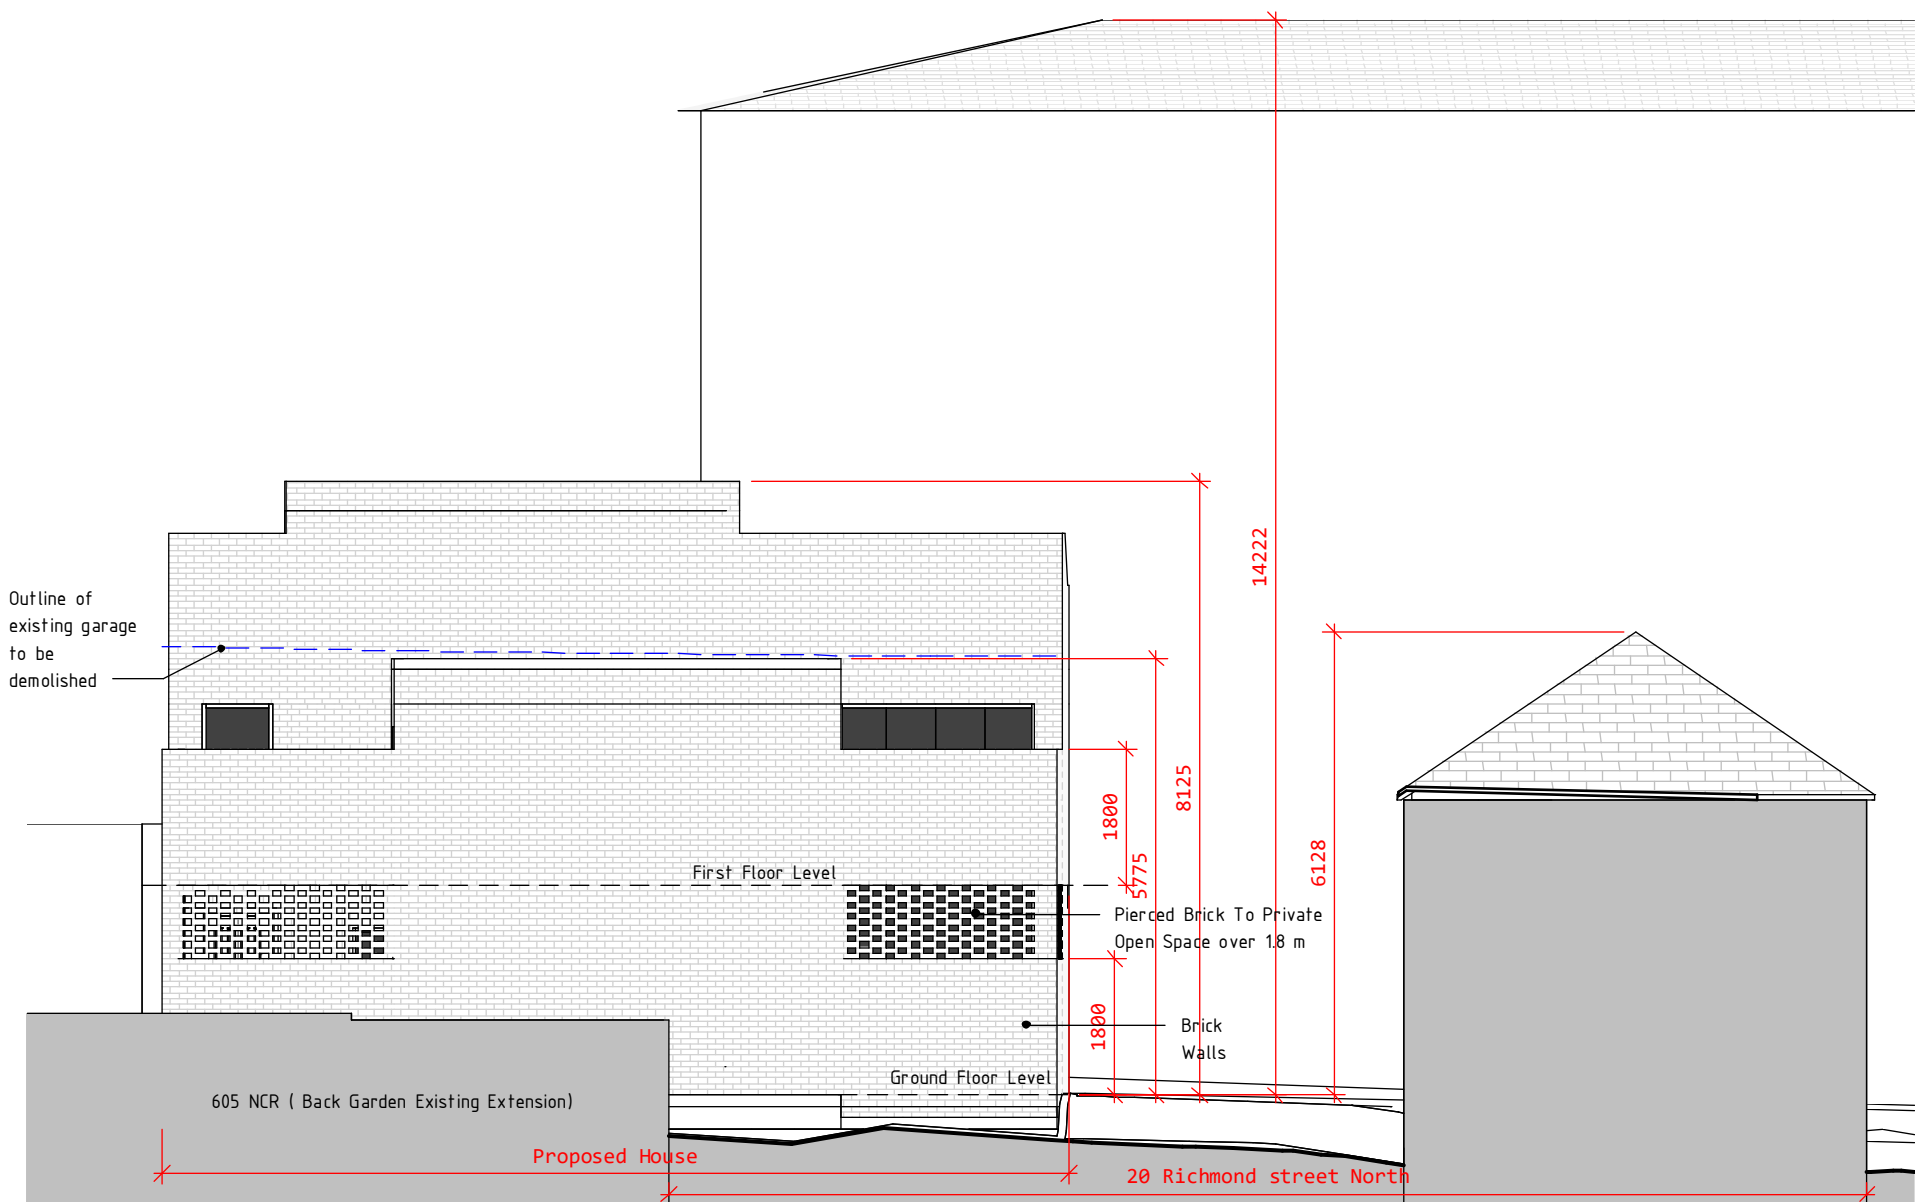

2 Proposed East Elevation
111 1 : 100

DO NOT SCALE FROM THIS DRAWING. ALL ERRORS AND OMISSIONS TO BE REPORTED TO THE ARCHITECT. THIS DRAWING TO BE READ IN CONJUNCTION WITH RELEVANT CONSULTANT'S DRAWINGS. USER FIGURED DIMENSIONS ONLY.

peter oakes | architects
architecture sustainability building conservation
Jilba
70 Meath Road
Bray County
Wicklow
Ireland



info@peteroakes.ie
+353 (0) 1 2022977 Tel
+353 (0) 1 2765376 Fax

© THIS DRAWING OR DESIGN MAY NOT BE REPRODUCED WITHOUT PERMISSION

Drawn By: DD
Checked By: PO

Notes:

PLANNING APPLICATION

Proposed Street & East Elevation 1 : 100

PROJECT

21 Richmond Street North
Dublin 1


09/12/20

111
drawing number


drawing revision

850
project number

09/12/20 11:28:43

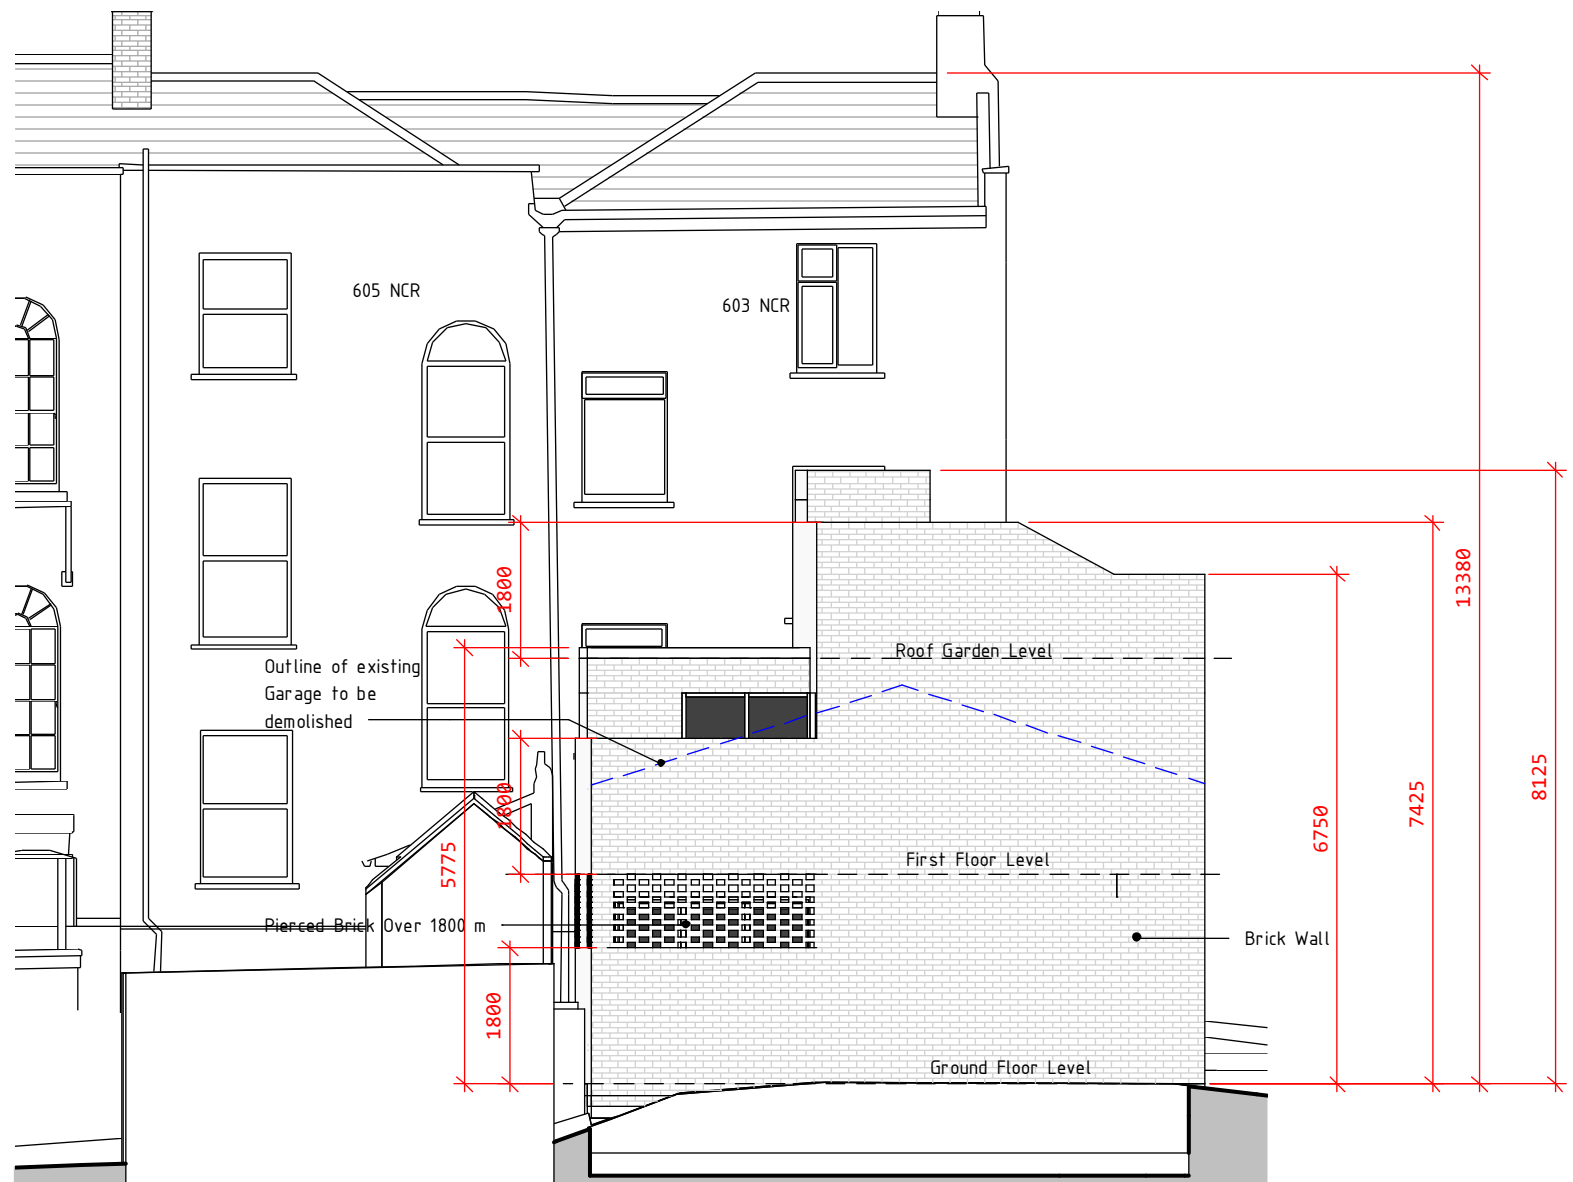

1 Proposed North Gable Elevation
112 1 : 100

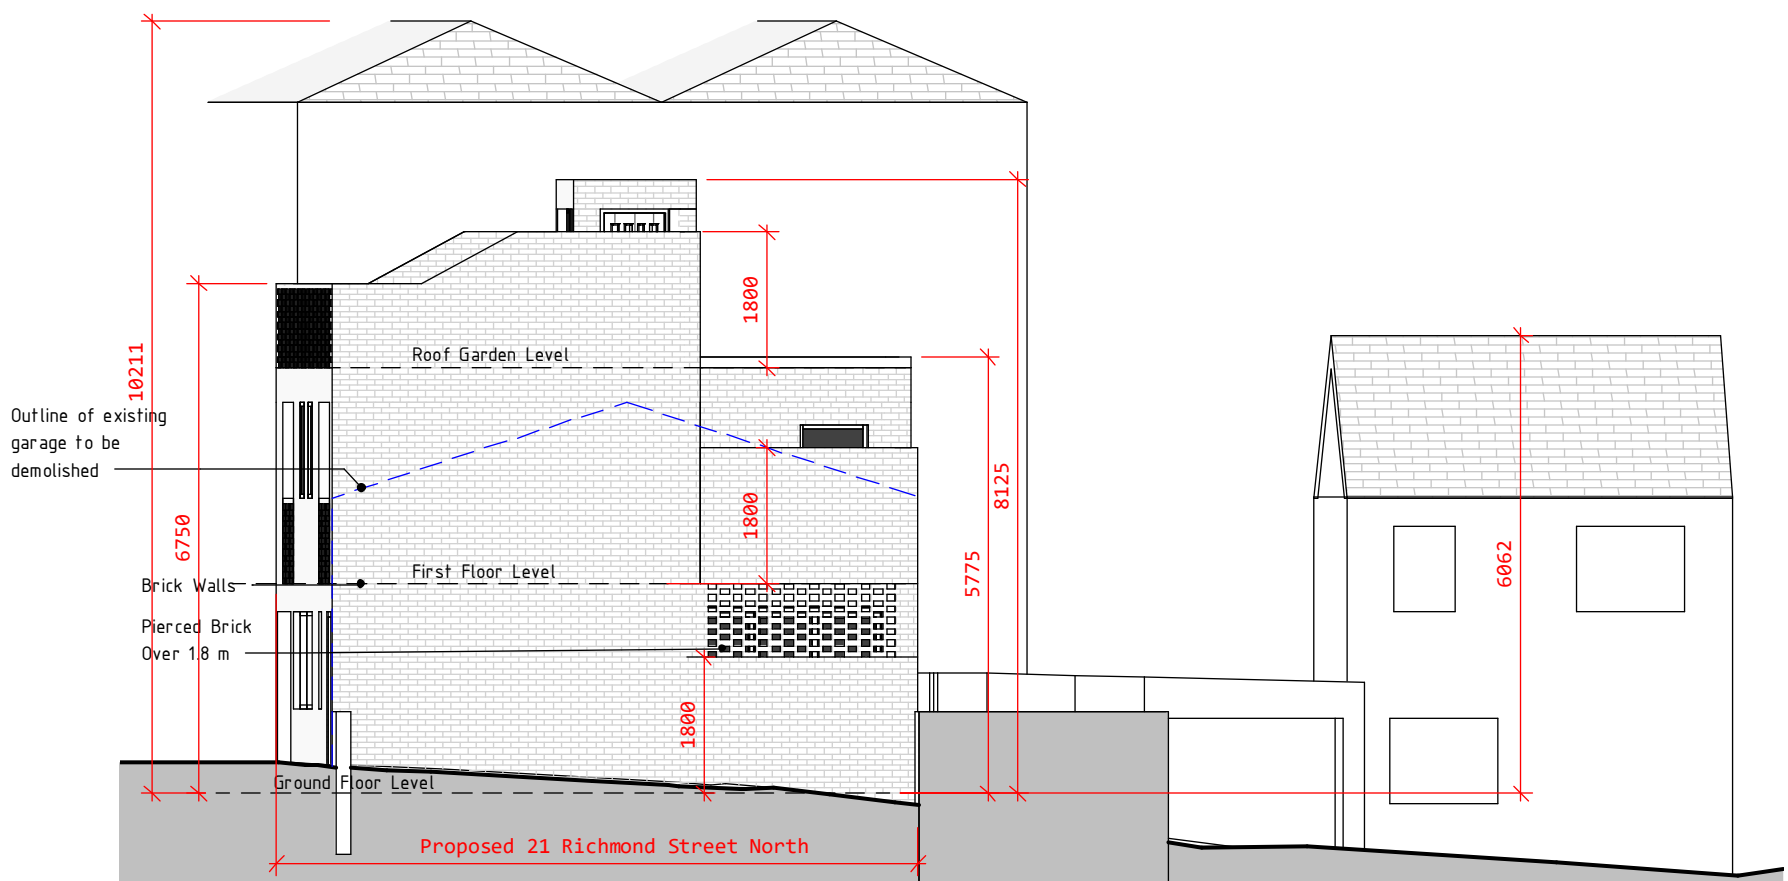

2 Proposed South Gable Elevation
112 1 : 100

peter oakes | architects

architecture sustainability building conservation
Jilba
70 Meath Road
Bray County
Wicklow
Ireland

info@peteroakes.ie
+353 (0) 1 2022977 Tel
+353 (0) 1 2765376 Fax



© THIS DRAWING OR DESIGN MAY NOT BE REPRODUCED WITHOUT PERMISSION

Drawn By: DD
Checked By: PO

Notes:

PLANNING APPLICATION

Proposed Gable Elevations 1 : 100

PROJECT

21 Richmond Street North
Dublin 1

08/12/20


112
drawing number

drawing revision


850
project number

DO NOT SCALE FROM THIS DRAWING. ALL ERRORS AND OMISSIONS TO BE REPORTED TO THE ARCHITECT. THIS DRAWING TO BE READ IN CONJUNCTION WITH RELEVANT CONSULTANT'S DRAWINGS. USER FIGURED DIMENSIONS ONLY.

08/12/20 11:28:43

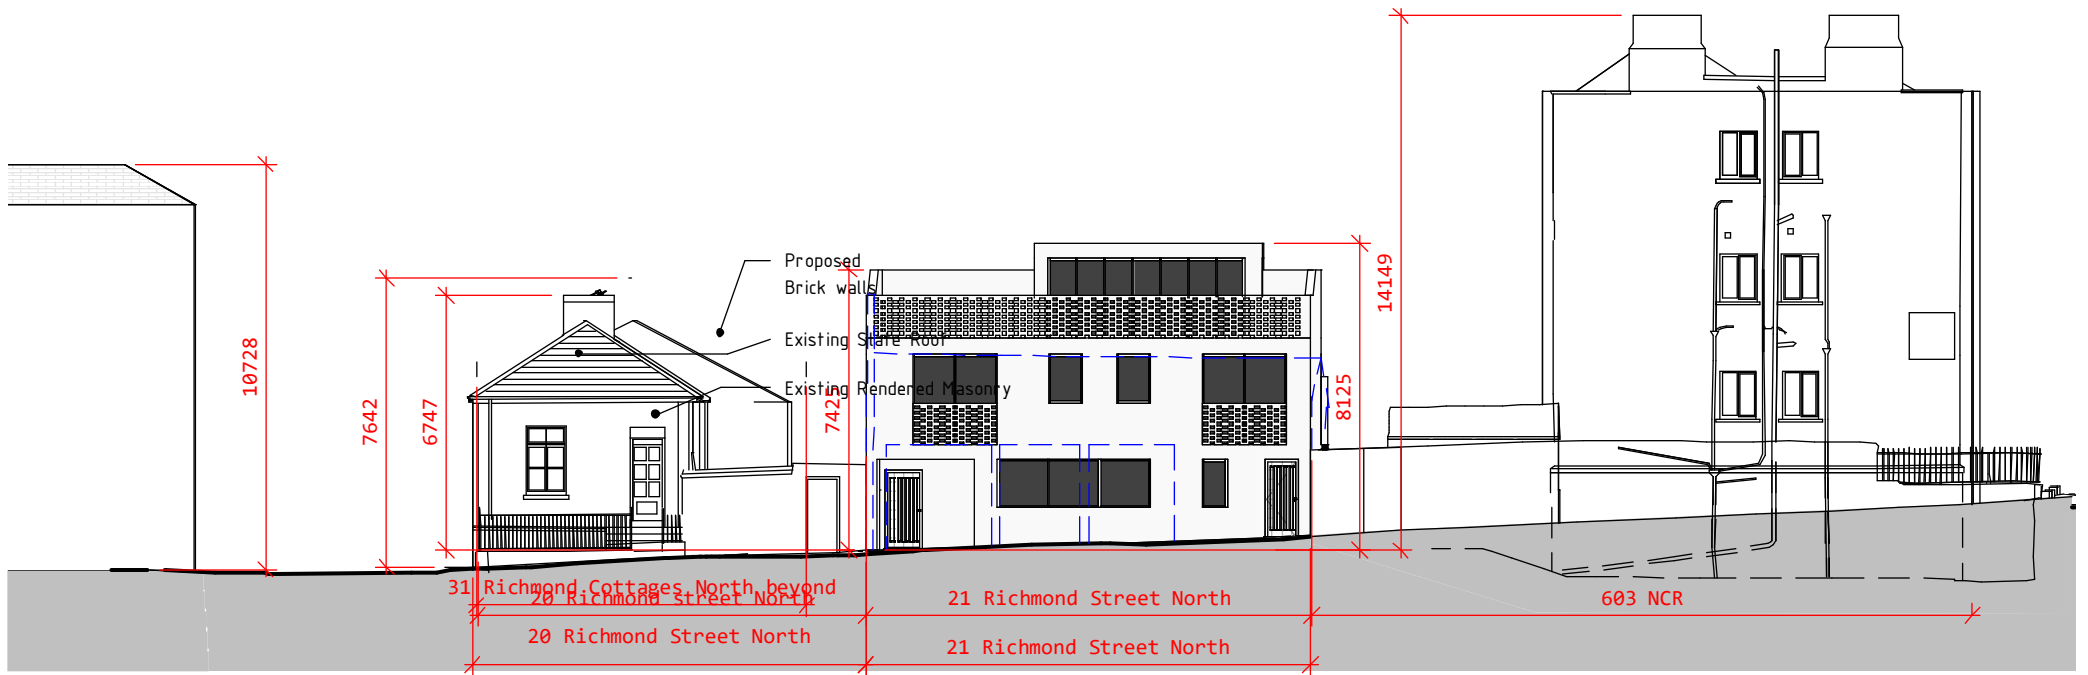

2 Proposed Richmond Street North Context Elevation
113 1 : 200

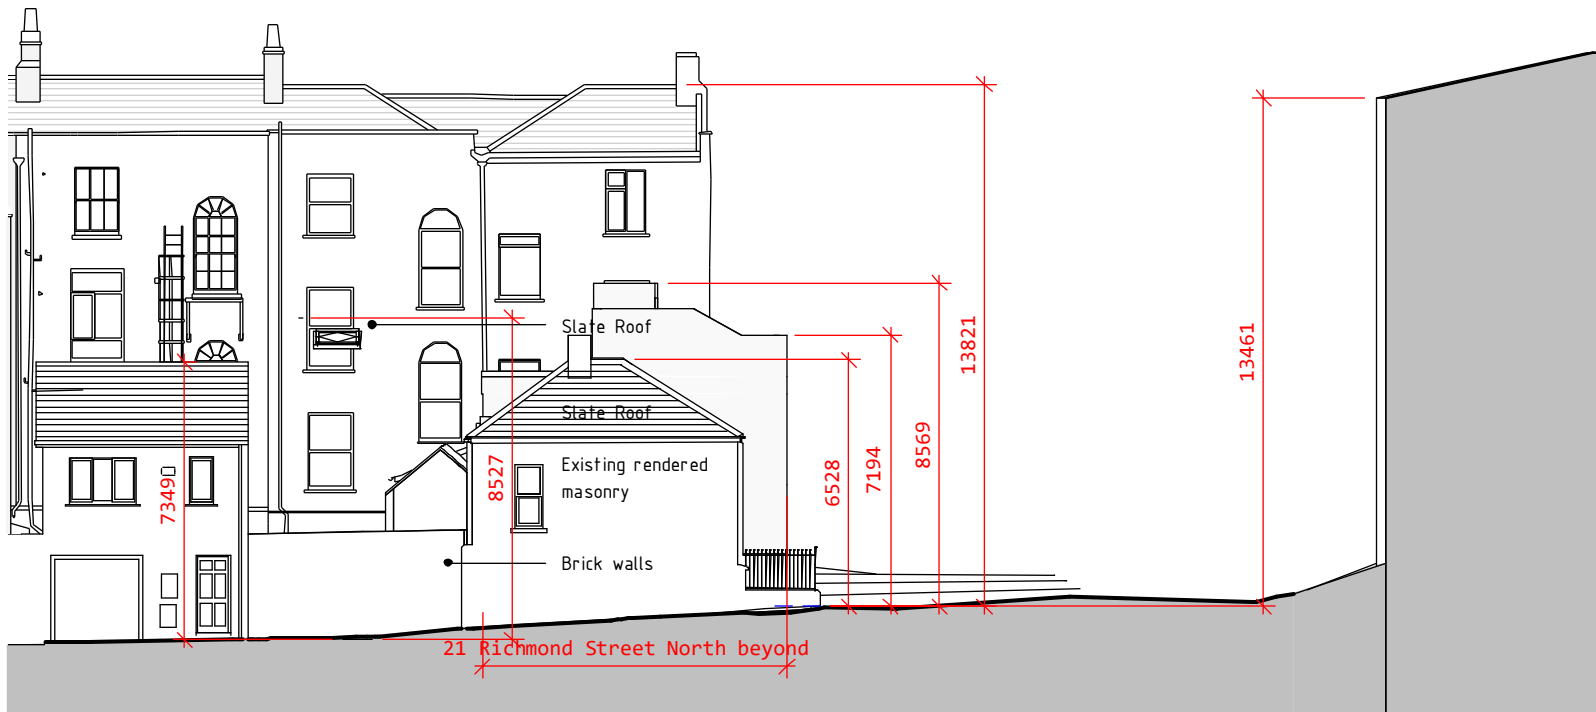

1 Proposed Richmond Cottages North Context Elevation
113 1 : 200

DO NOT SCALE FROM THIS DRAWING. ALL ERRORS AND OMISSIONS TO BE REPORTED TO THE ARCHITECT. THIS DRAWING TO BE READ IN CONJUNCTION WITH RELEVANT CONSULTANT'S DRAWINGS. USER FIGURED DIMENSIONS ONLY.

peter oakes | architects
architecture sustainability building conservation
Jilba
70 Meath Road
Bray County
Wicklow
Ireland



info@peteroakes.ie
+353 (0) 1 2022977 Tel
+353 (0) 1 2765376 Fax

© THIS DRAWING OR DESIGN MAY NOT BE REPRODUCED WITHOUT PERMISSION

Drawn By: DD
Checked By: PO

Notes:

PLANNING APPLICATION

Proposed Elevations in Context 1 : 200

08/12/20

PROJECT


21 Richmond Street North
Dublin 1

113
drawing number


drawing revision

850
project number


D:\2020\201_15_26\44

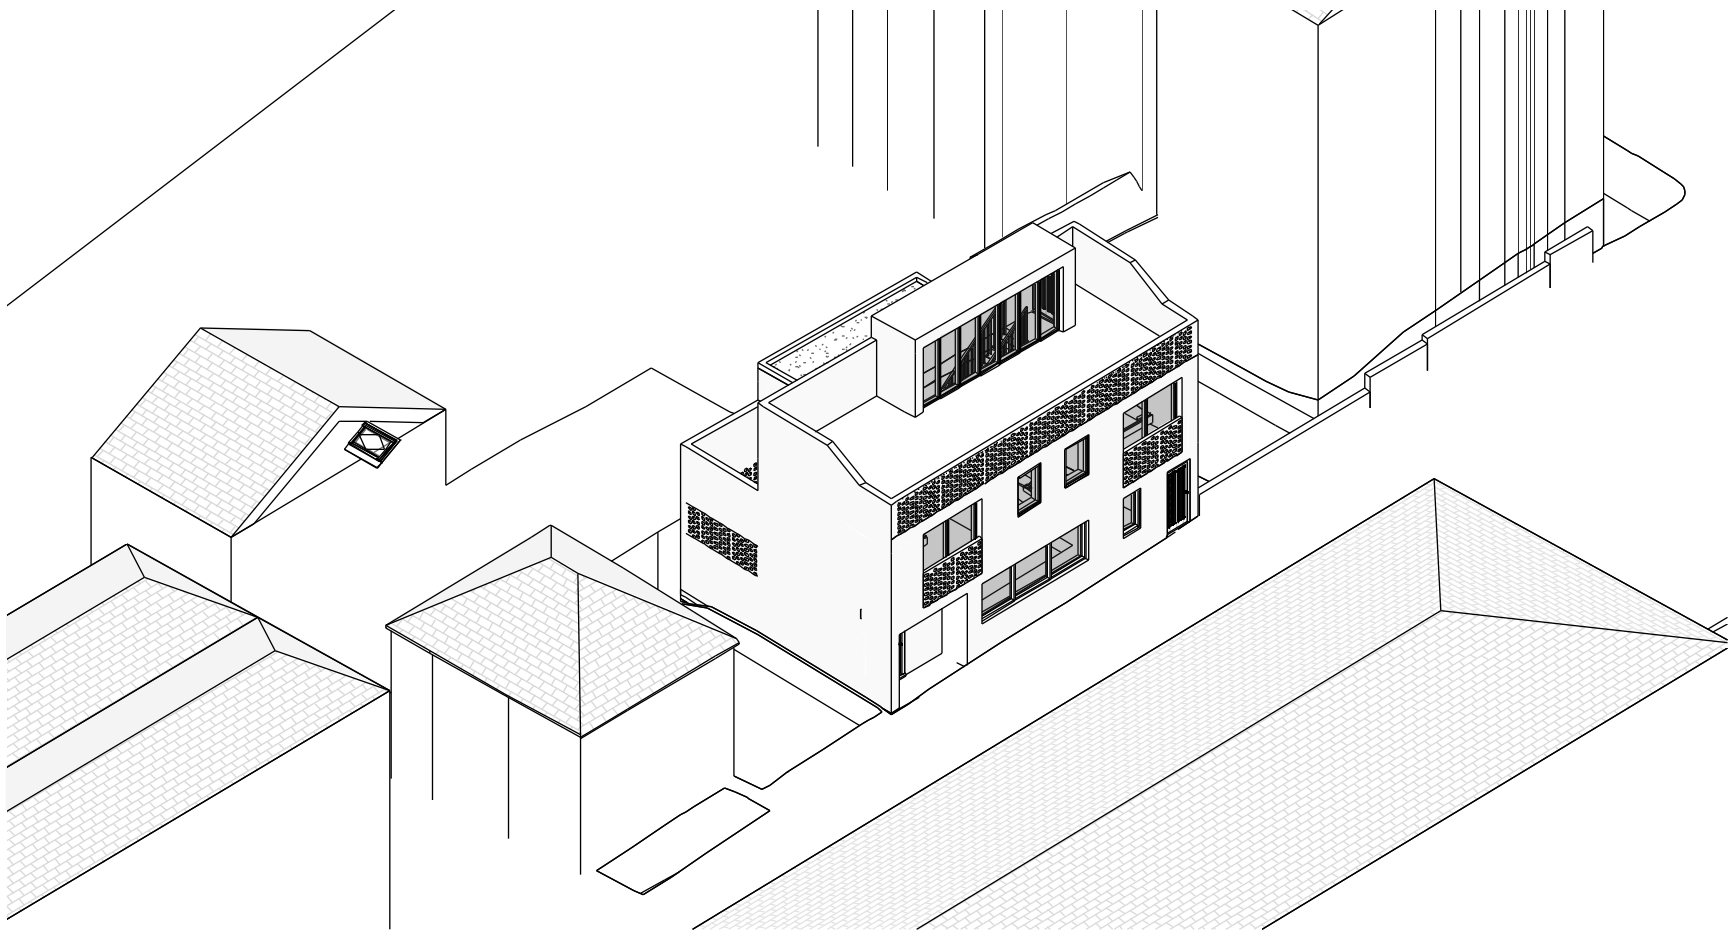

3 Aerial View towards NCR
114

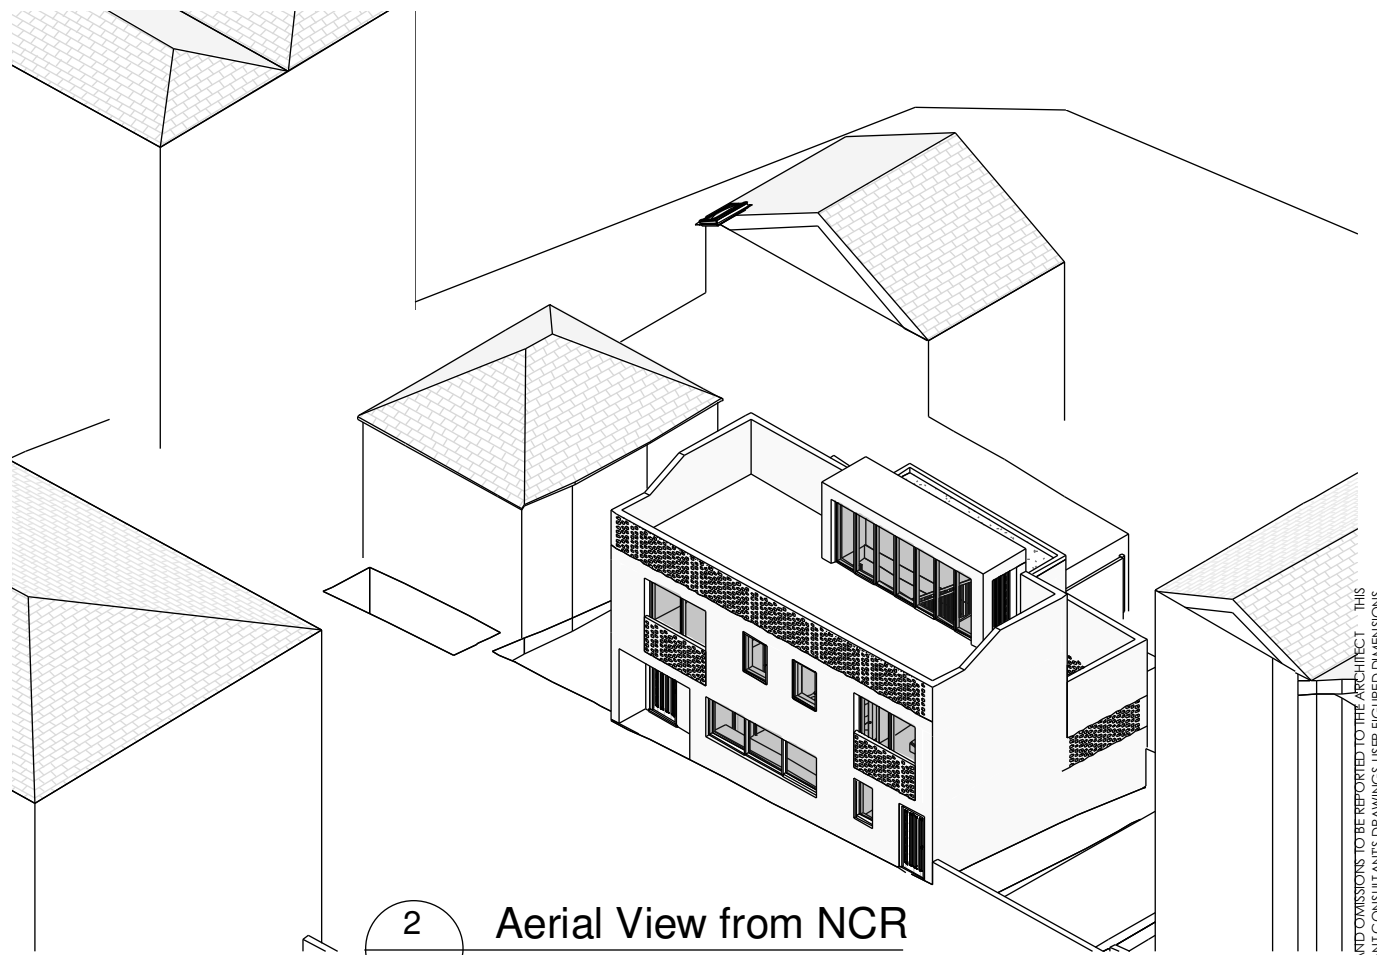

2 Aerial View from NCR
114

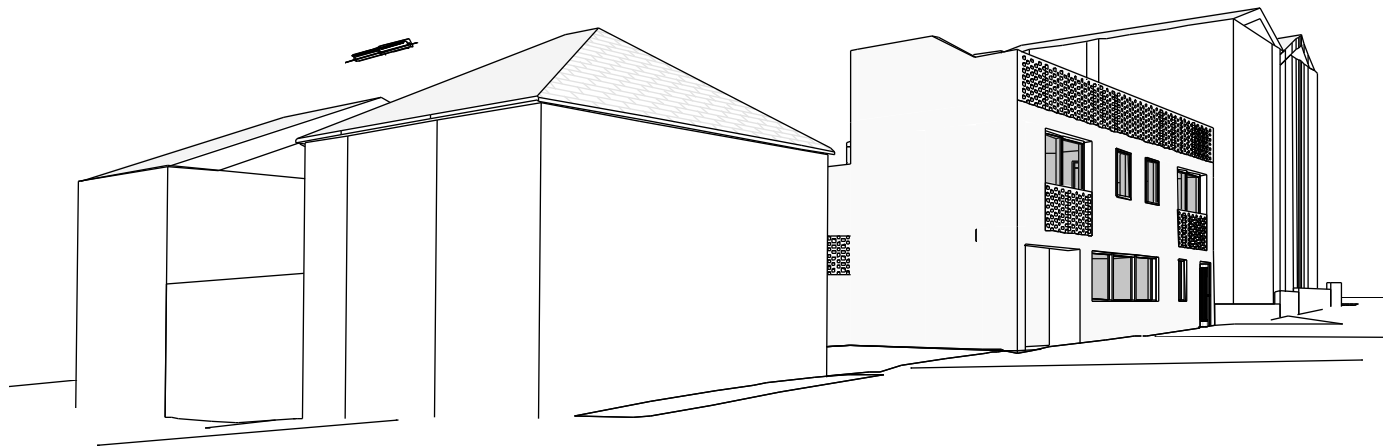

1 View from Richmond St North to NCR
114

DO NOT SCALE FROM THIS DRAWING. ALL ERRORS AND OMISSIONS TO BE REPORTED TO THE ARCHITECT. THIS DRAWING TO BE READ IN CONJUNCTION WITH RELEVANT CONSULTANT'S DRAWINGS. USER FIGURED DIMENSIONS ONLY.

peter oakes | architects

architecture sustainability building conservation
Jiba
70 Meath Road
Bray County
Wicklow
Ireland



info@peteroakes.ie
+353 (0) 1 2022977 Tel
+353 (0) 1 2765376 Fax

© THIS DRAWING OR DESIGN MAY NOT BE REPRODUCED WITHOUT PERMISSION

Drawn By: DD
Checked By: PO

Notes:

PLANNING APPLICATION

3D Views

PROJECT


21 Richmond Street North
Dublin 1

08/12/20


114
drawing number

drawing revision


850
project number

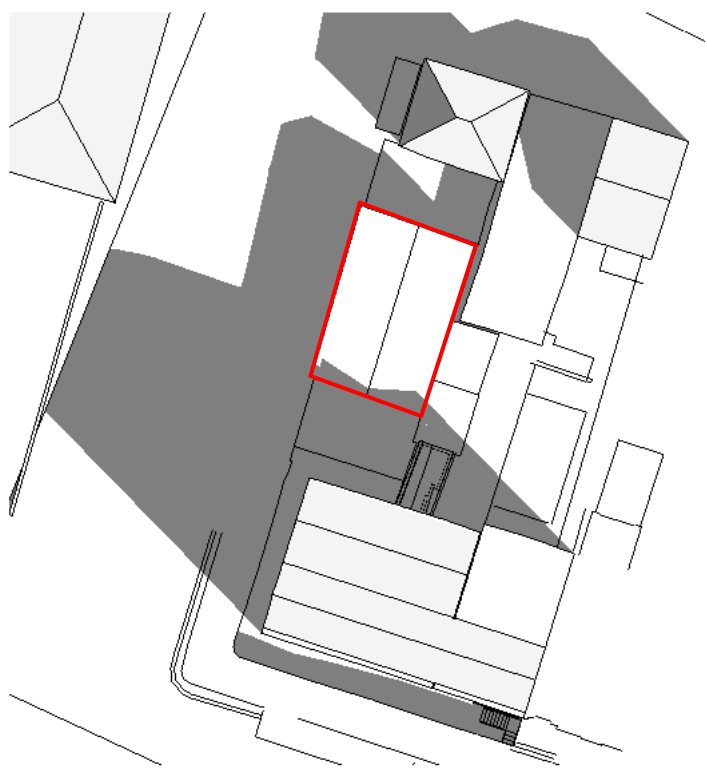


5 Existing 10 am

 


115 1 : 500

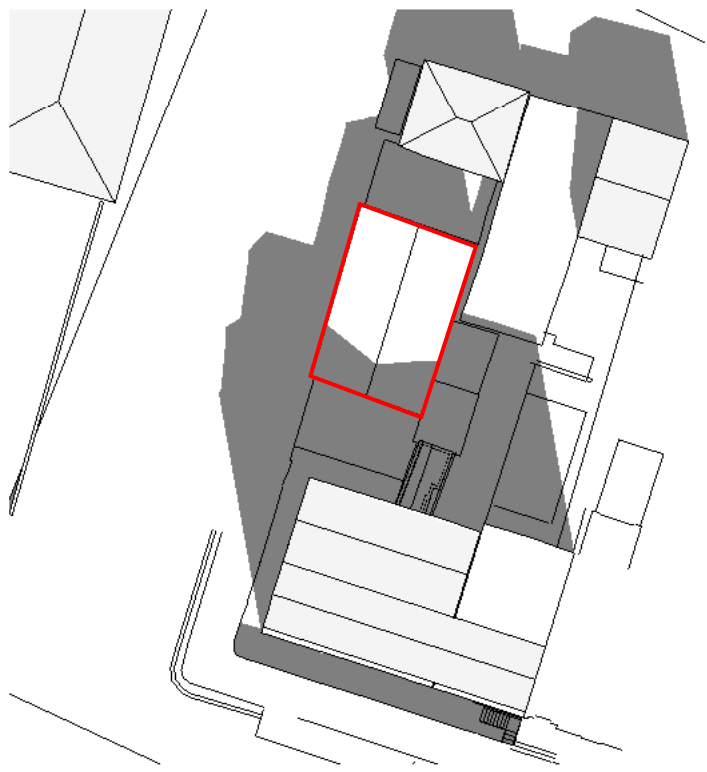


4 Existing 12 pm

 


115 1 : 500

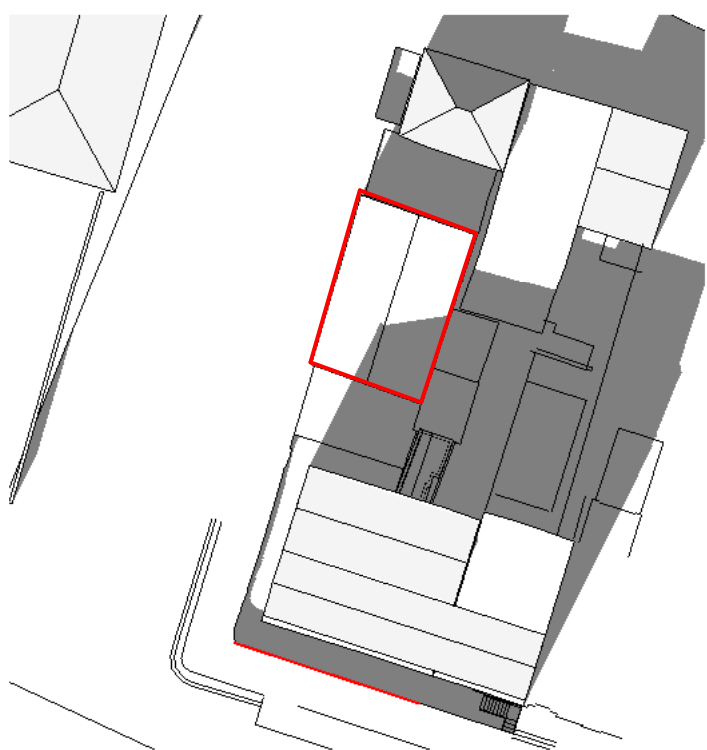


2 Existing 2 pm

 


115 1 : 500

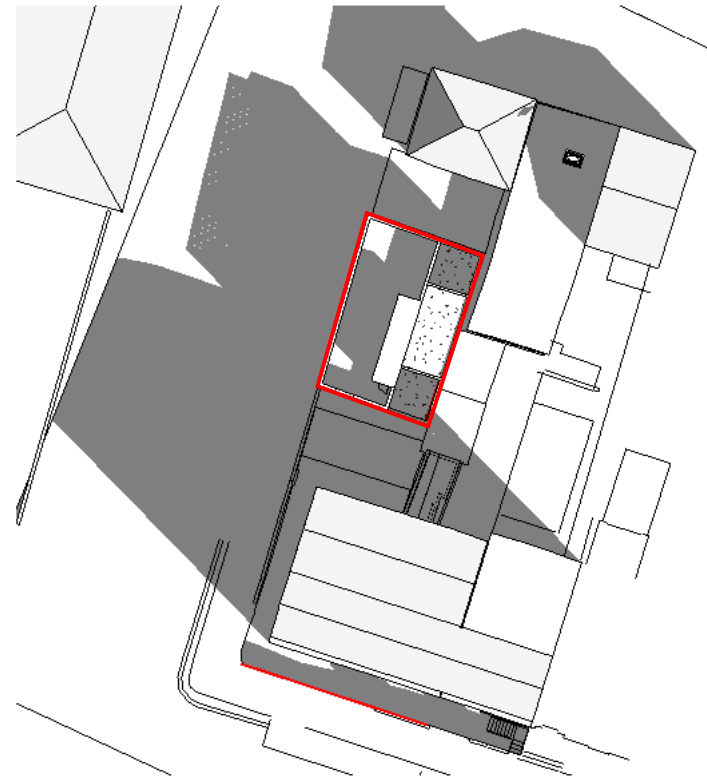


6 Proposed 10 am

 


115 1 : 500

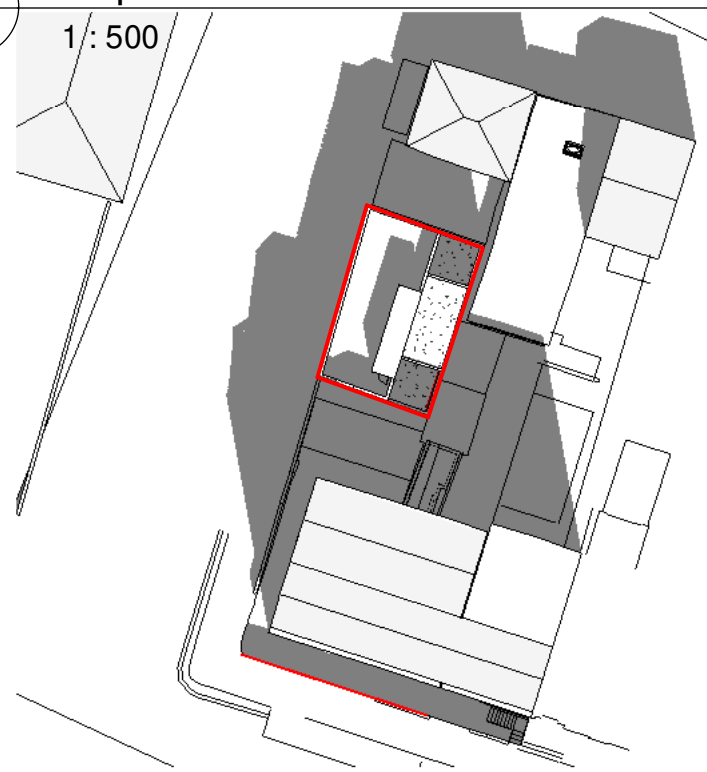

3 Proposed 12 am

 

115 1 : 500

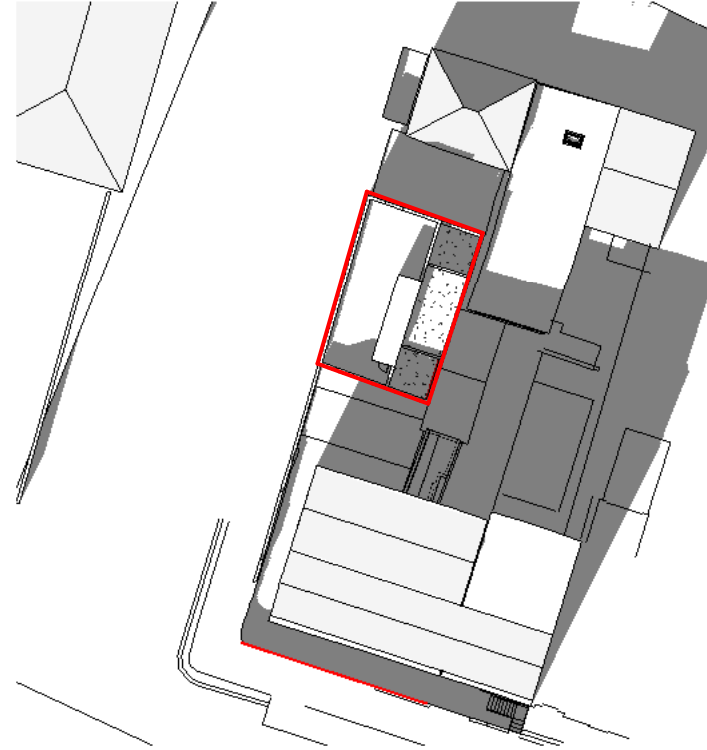

1 Proposed 2 pm



115 1 : 500

peter oakes | architects

architecture sustainability building conservation
Jilba
 70 Meath Road
 Bray County
 Wicklow
 Ireland



info@peteroakes.ie
 +353 (0) 1 2022977 Tel
 +353 (0) 1 2765376 Fax

Drawn By: DD
 Checked By: PO

Notes:

PLANNING APPLICATION

Shadow studies at the
 Equinox.
 20 March 22 September

1 : 500

PROJECT

21 Richmond Street North
 Dublin 1