



ground floor plan - proposed

scale 1:100

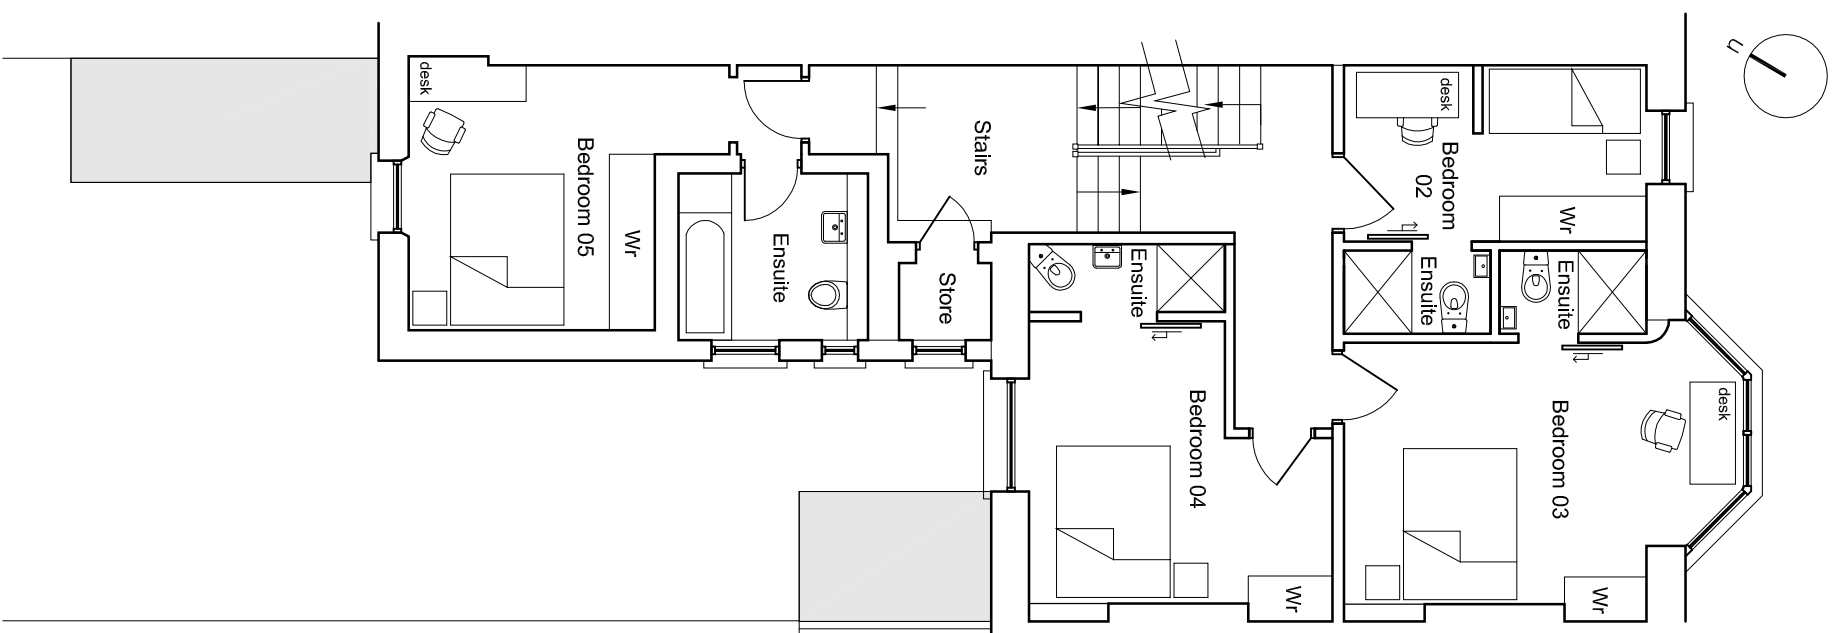


first floor plan - proposed

scale 1:100

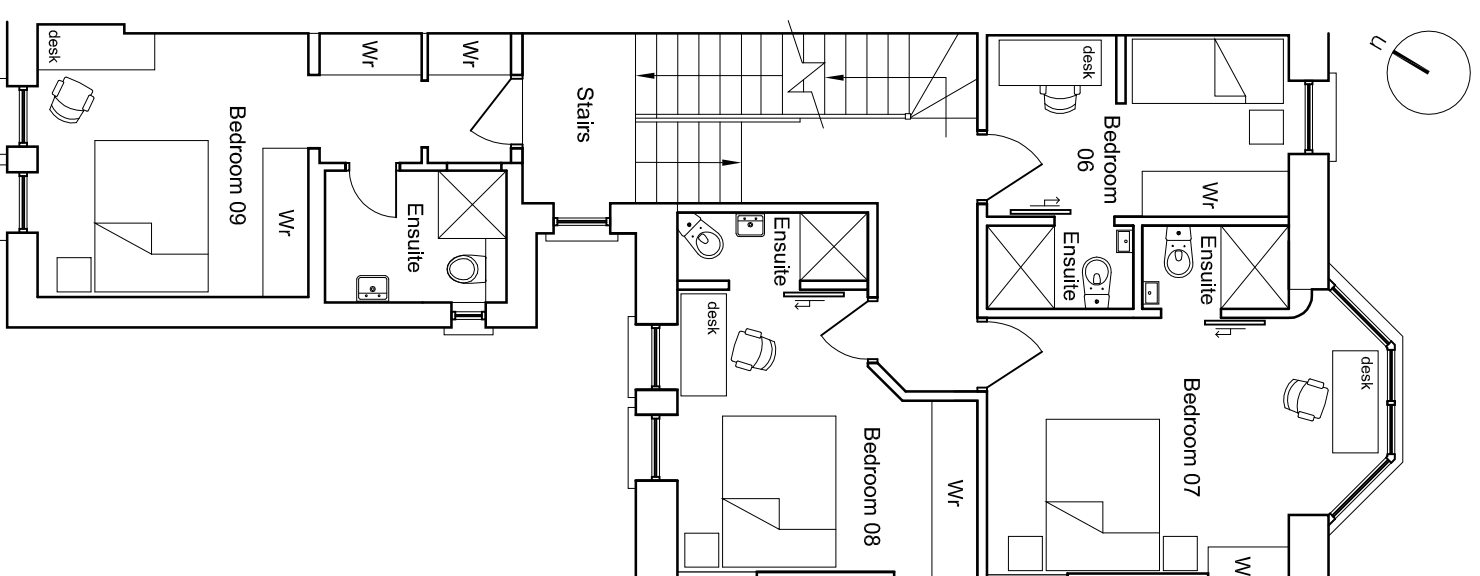

second floor plan - proposed

scale 1:100

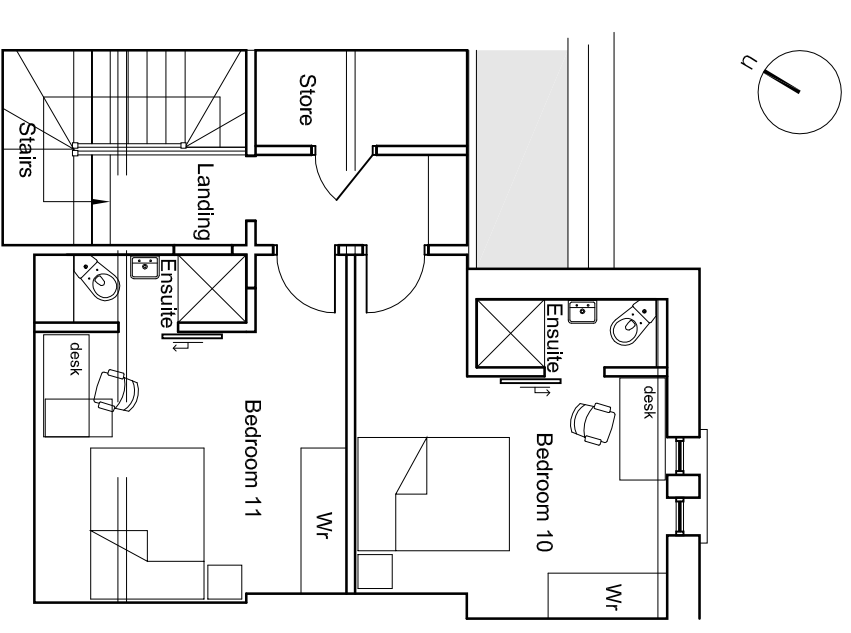

third floor plan - proposed

scale 1:100

note:
first draft design concept
drawings only; not to be used for
tender/construction purposes

cook architects

CAREY HOUSE, 5 ALBERT STREET, CORK

T +353 (0)21 4311 280
F -
E info@cookarchitects.ie
W www.cookarchitects.ie

Client N/A Date 23-03-2018 Scale 1:100@A3

Project Redclyffe

Dwg Title Floor Plans - Proposed

Dwg No 1824-200

To be read with relevant Consultants Drawings
Do Not Scale - Use Figured Dimensions Only - Check Dimensions on site
Not to be used for tender/construction purposes
Copyright Reserved © cook architects

design drawings only

3 redclyffe terrace . western road . cork