



DO NOT SCALE FROM THIS DRAWING. USE FIGURED DIMENSIONS IN ALL CASES. VERIFY DIMENSIONS ON SITE AND REPORT ANY DISCREPANCIES TO THE ARCHITECTS IMMEDIATELY. THIS DRAWING TO BE READ IN CONJUNCTION WITH THE ARCHITECTS SPECIFICATION. THIS DRAWING IS COPYRIGHT AND MAY ONLY BE REPRODUCED WITH THE ARCHITECTS PERMISSION.



NOTES

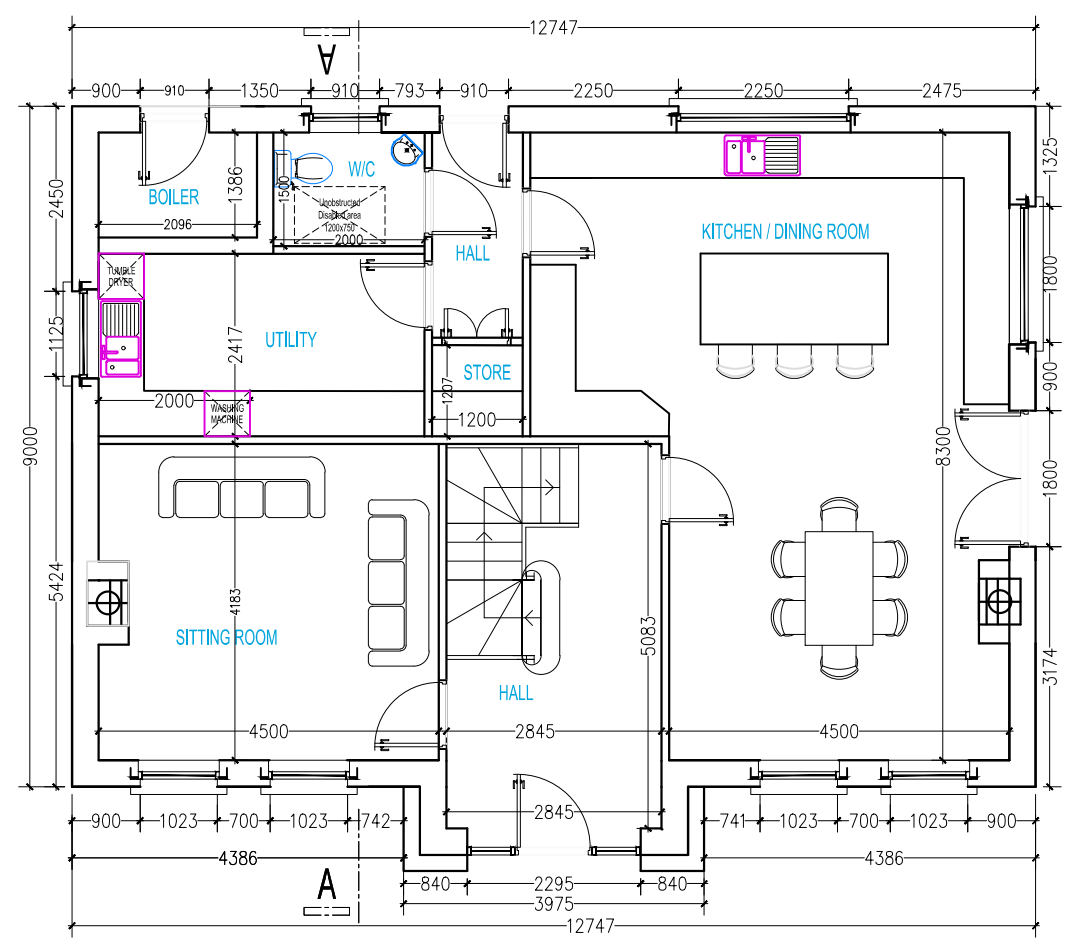

GROUND FLOOR PLAN  
1:100

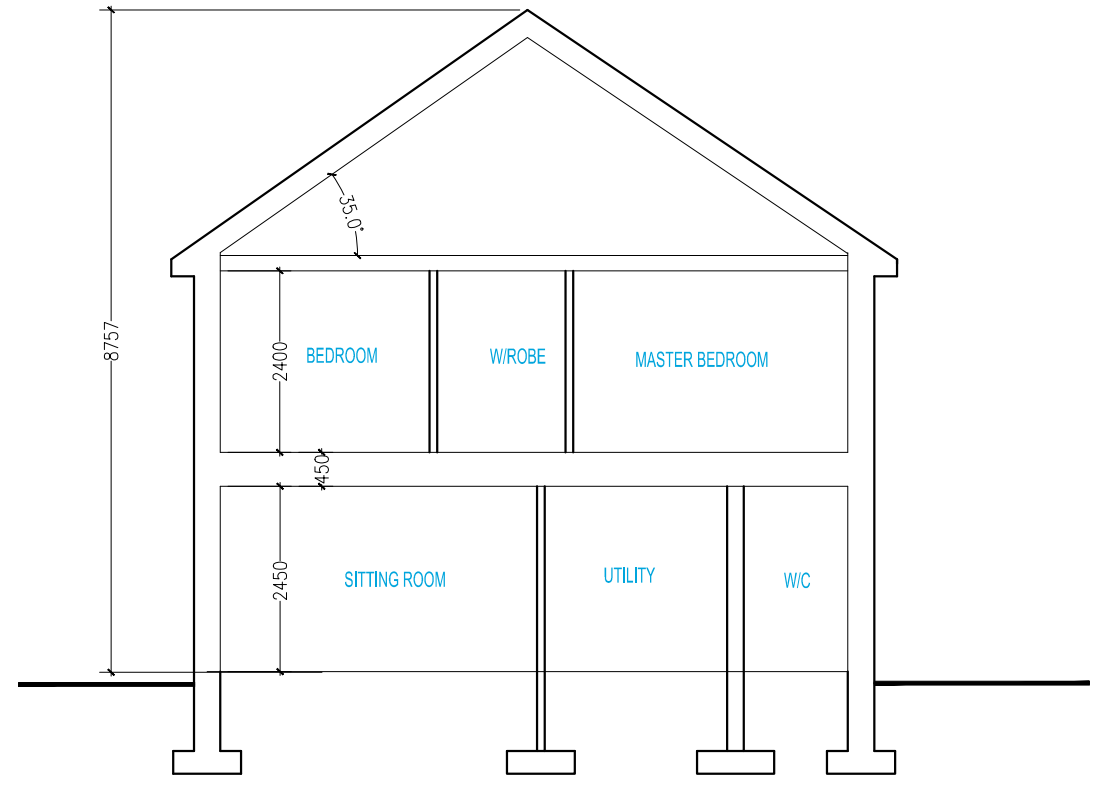

SECTION A - A  
1:100

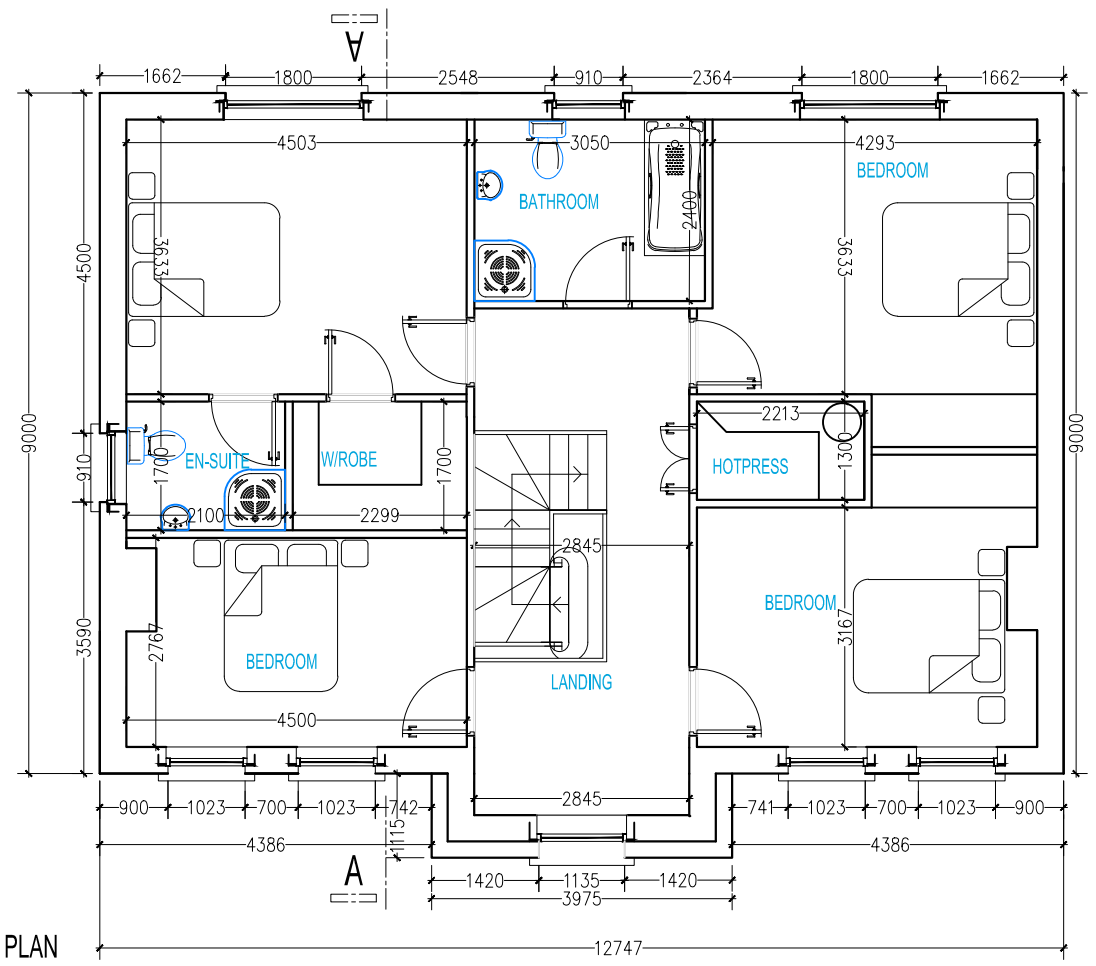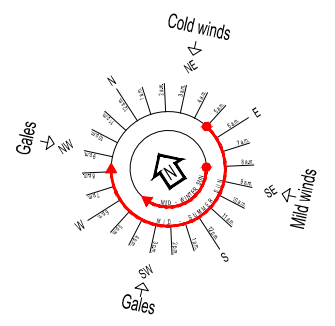

FIRST FLOOR PLAN  
1:100

AREA OF HOUSE		
LEVEL	M <sup>2</sup>	FT <sup>2</sup>
GROUND	102.58	1104.16
FIRST	102.58	1104.16
TOTAL	205.16	2208.32

PLANNING DRAWING ONLY

REV	DATE	DRN	NOTES

**CMD ARCHITECTS**

**RIAI** Registered Architect 2020 FSDP Accreditation P

CMD Architects Limited, Thornford Lodge, Broomfield, Castleblayney, Co. Monaghan  
 t 042 9743754 t 042 9743755 e info@cmdarchitects.ie

CLIENT  
**PJ MURRAY**

JOB  
PROPOSED TWO STOREY STYLE DWELLING HOUSE,  
FORM NEW SITE ENTRANCE, AT CORNACREEVE, BALLYBAY  
CO. MONAGHAN

DRAWING  
PROPOSED FLOOR PLANS & SECTION A-A,

DATE 08.12.2021 SCALE AS SHOWN  
 DRN N.S. CHECKED D.C.

PLANNING		
JOB NUMBER	DWG NUMBER	REVISION
21/207	3.0_P101.00	

ORIGINAL SHEET SIZE = A3