




1 Ground Floor Plan incl. site drainage
1 : 50

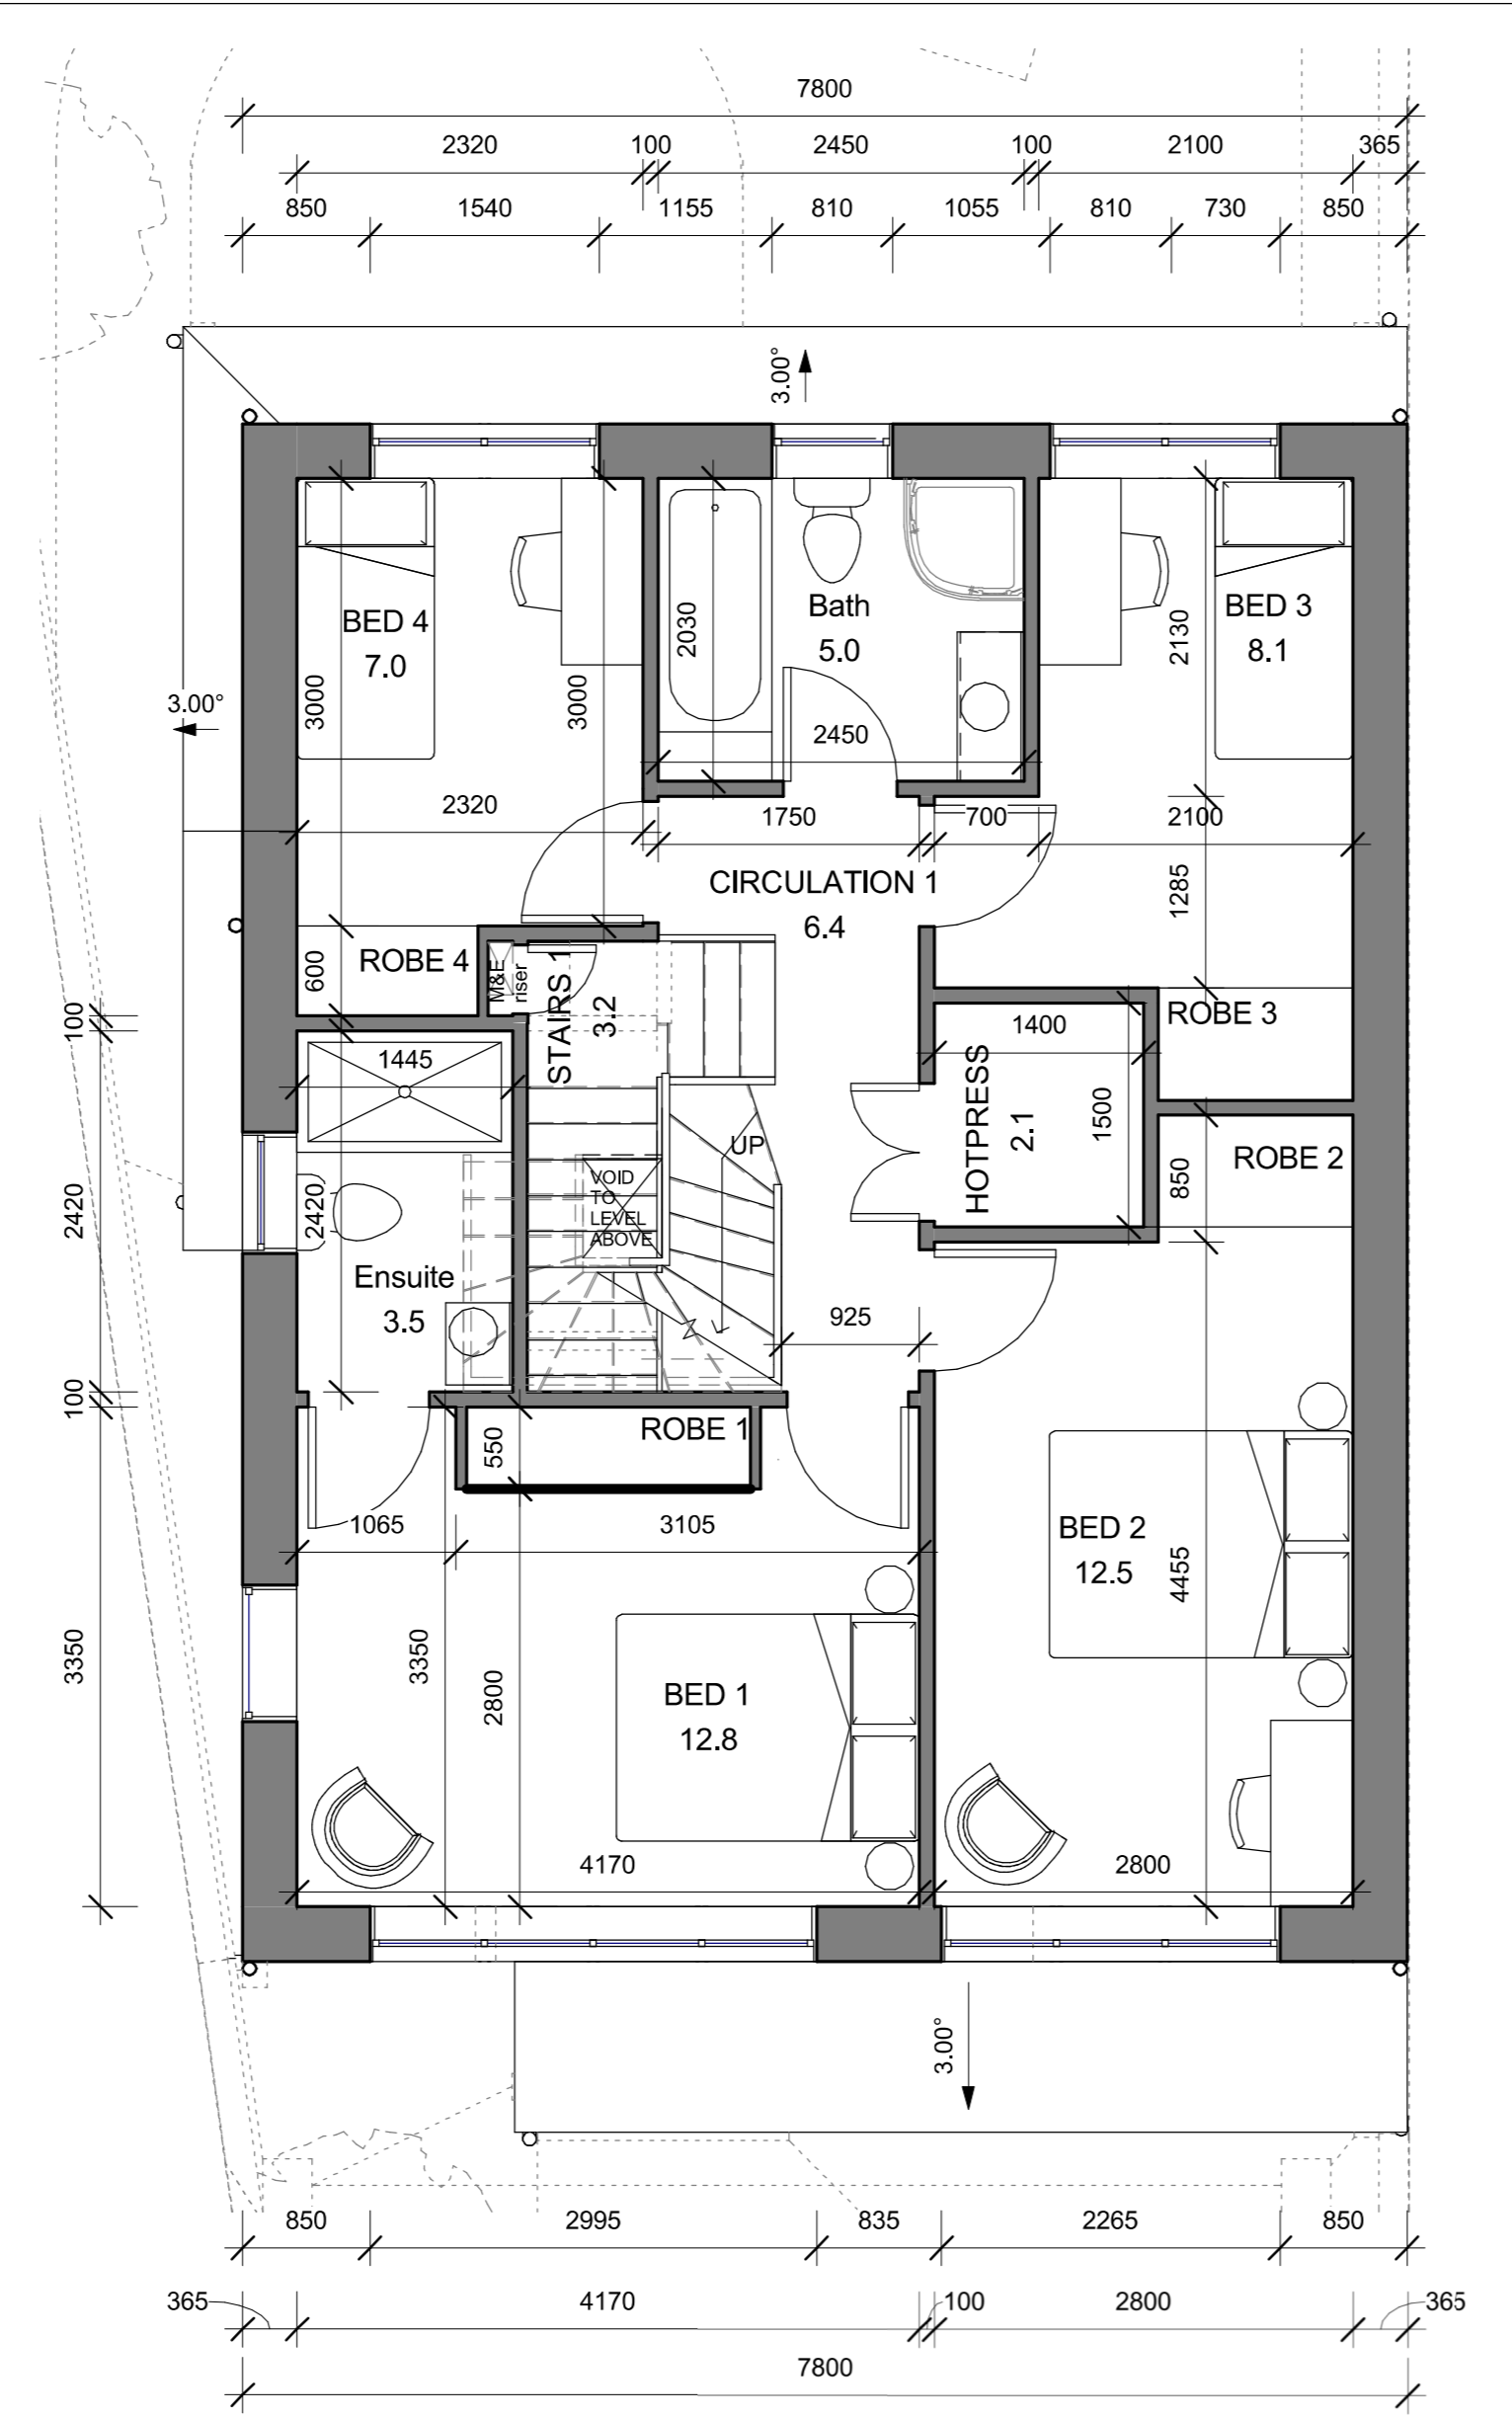


2 Level 1 Floor Plan
1 : 50

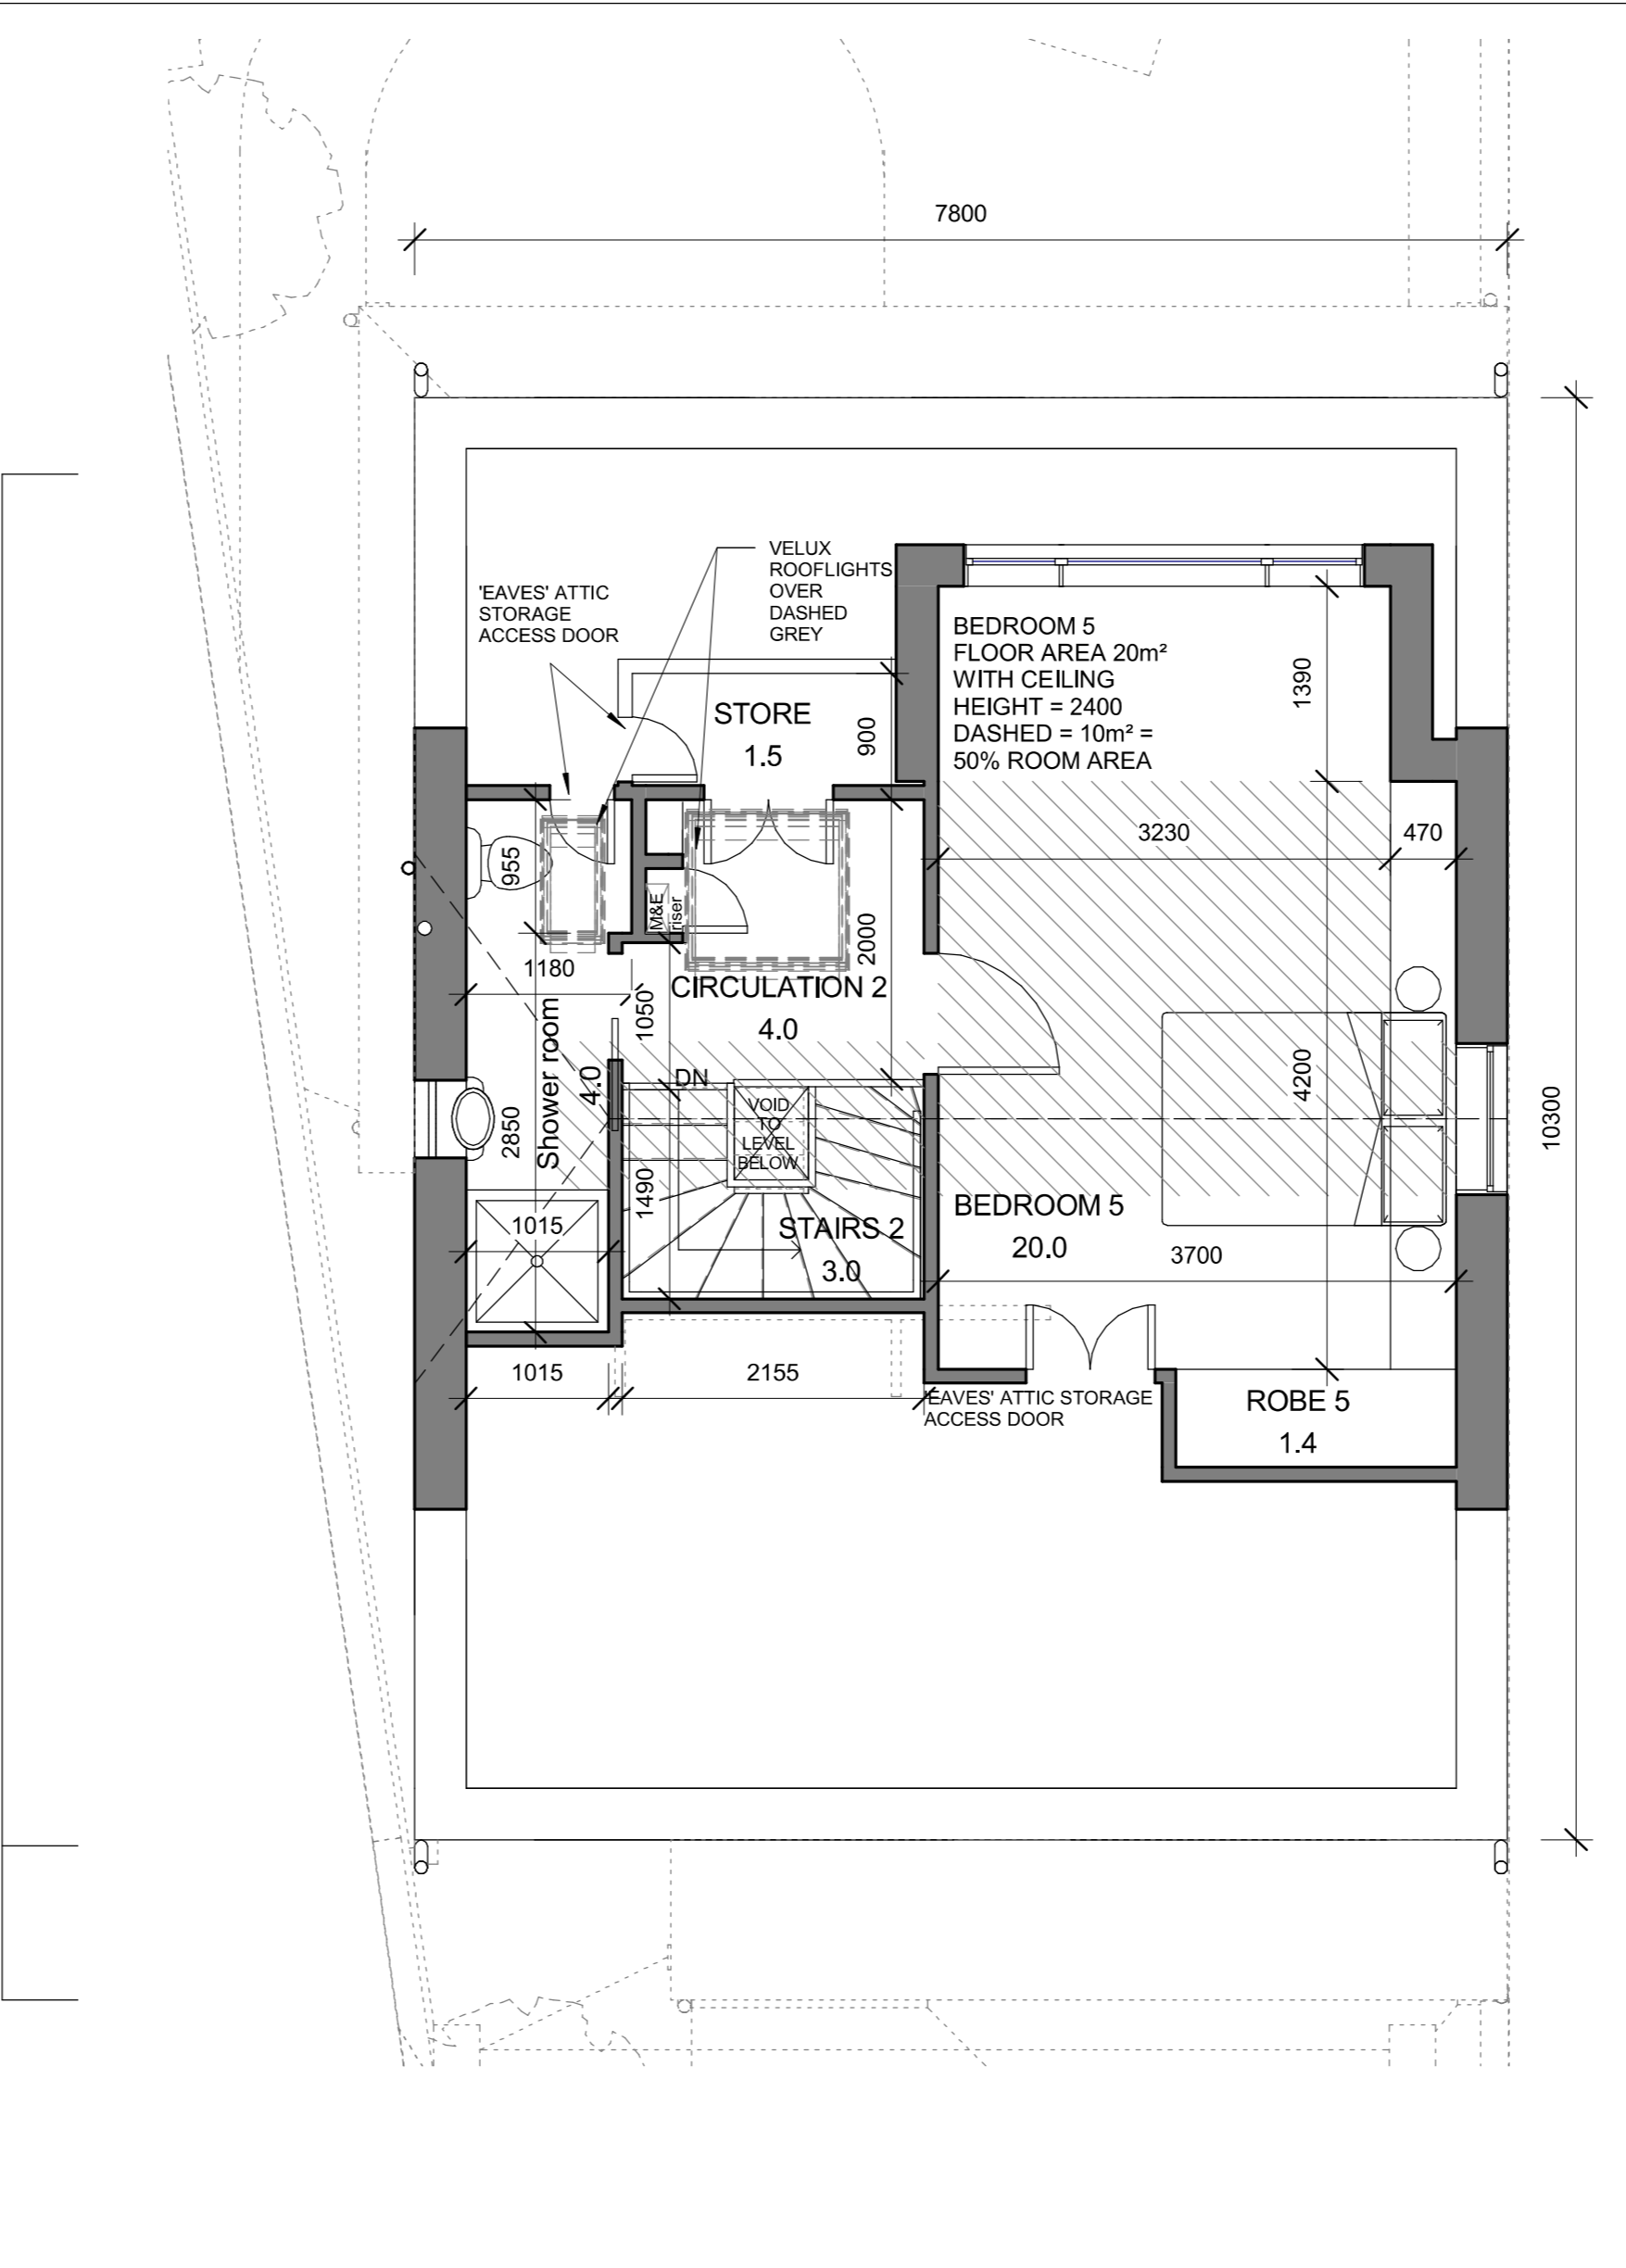



3 Level 2 (Attic) Floor Plan
1 : 50

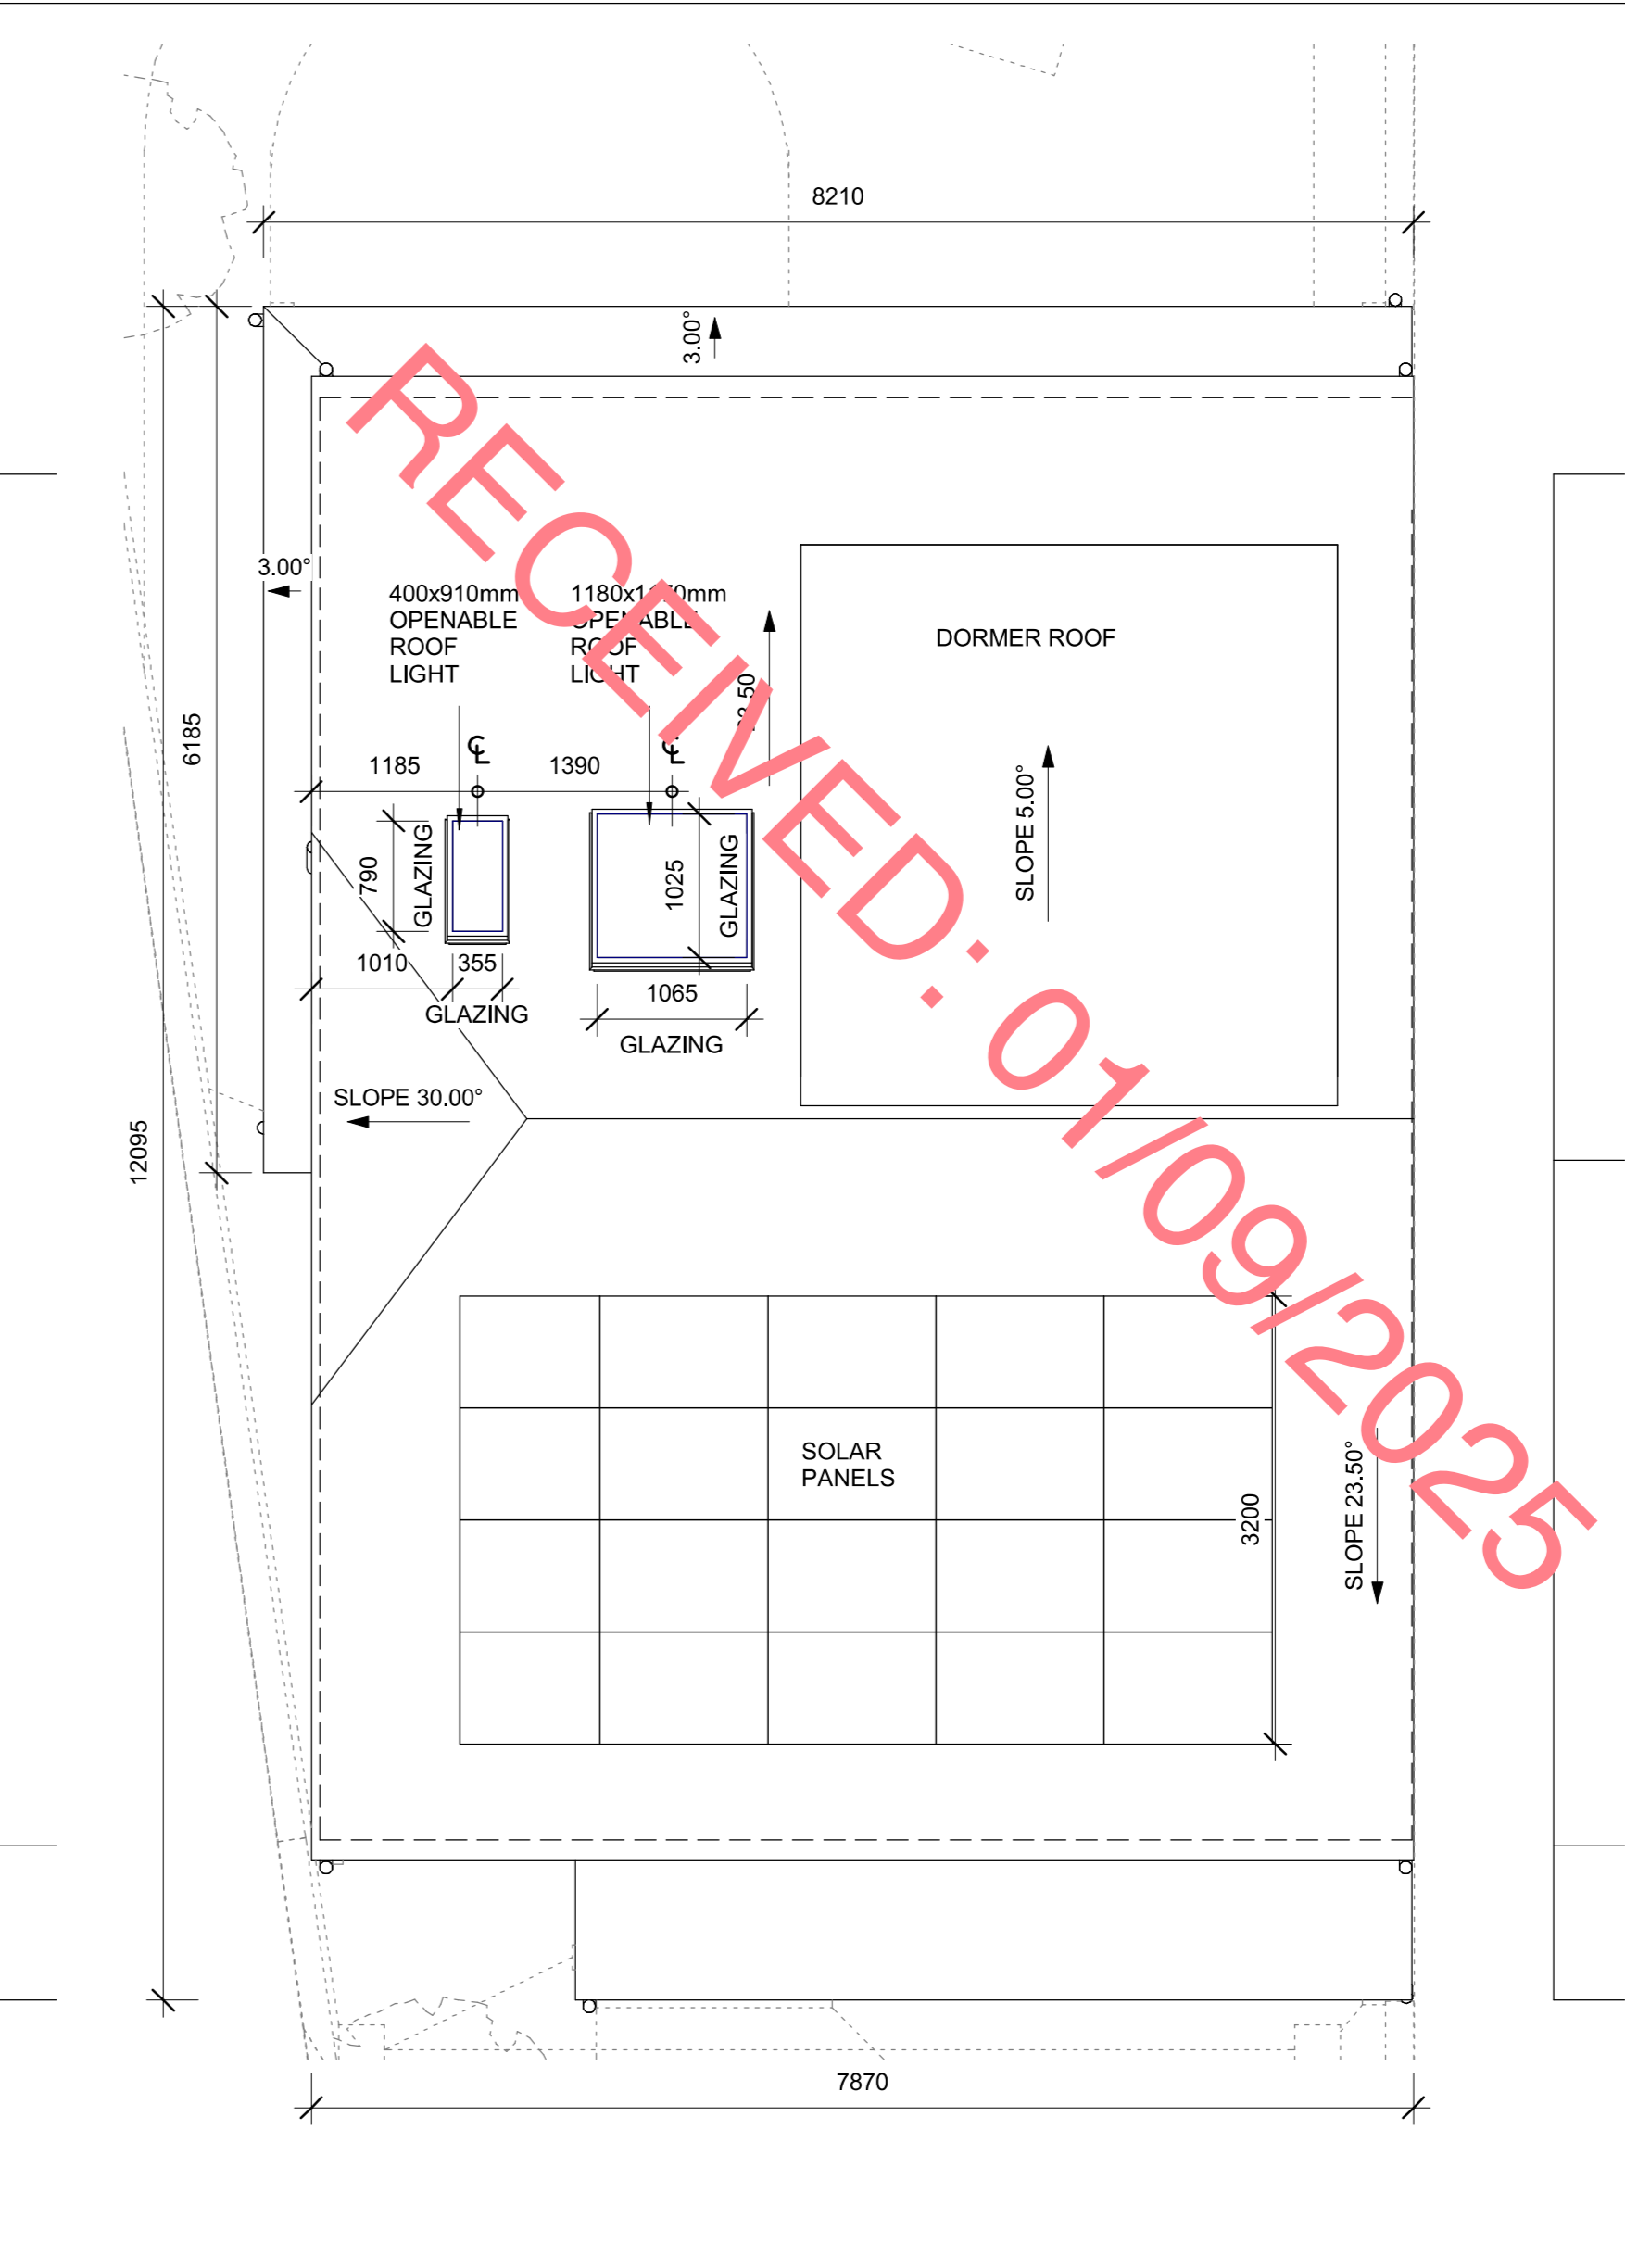

4 Roof Plan
1 : 50

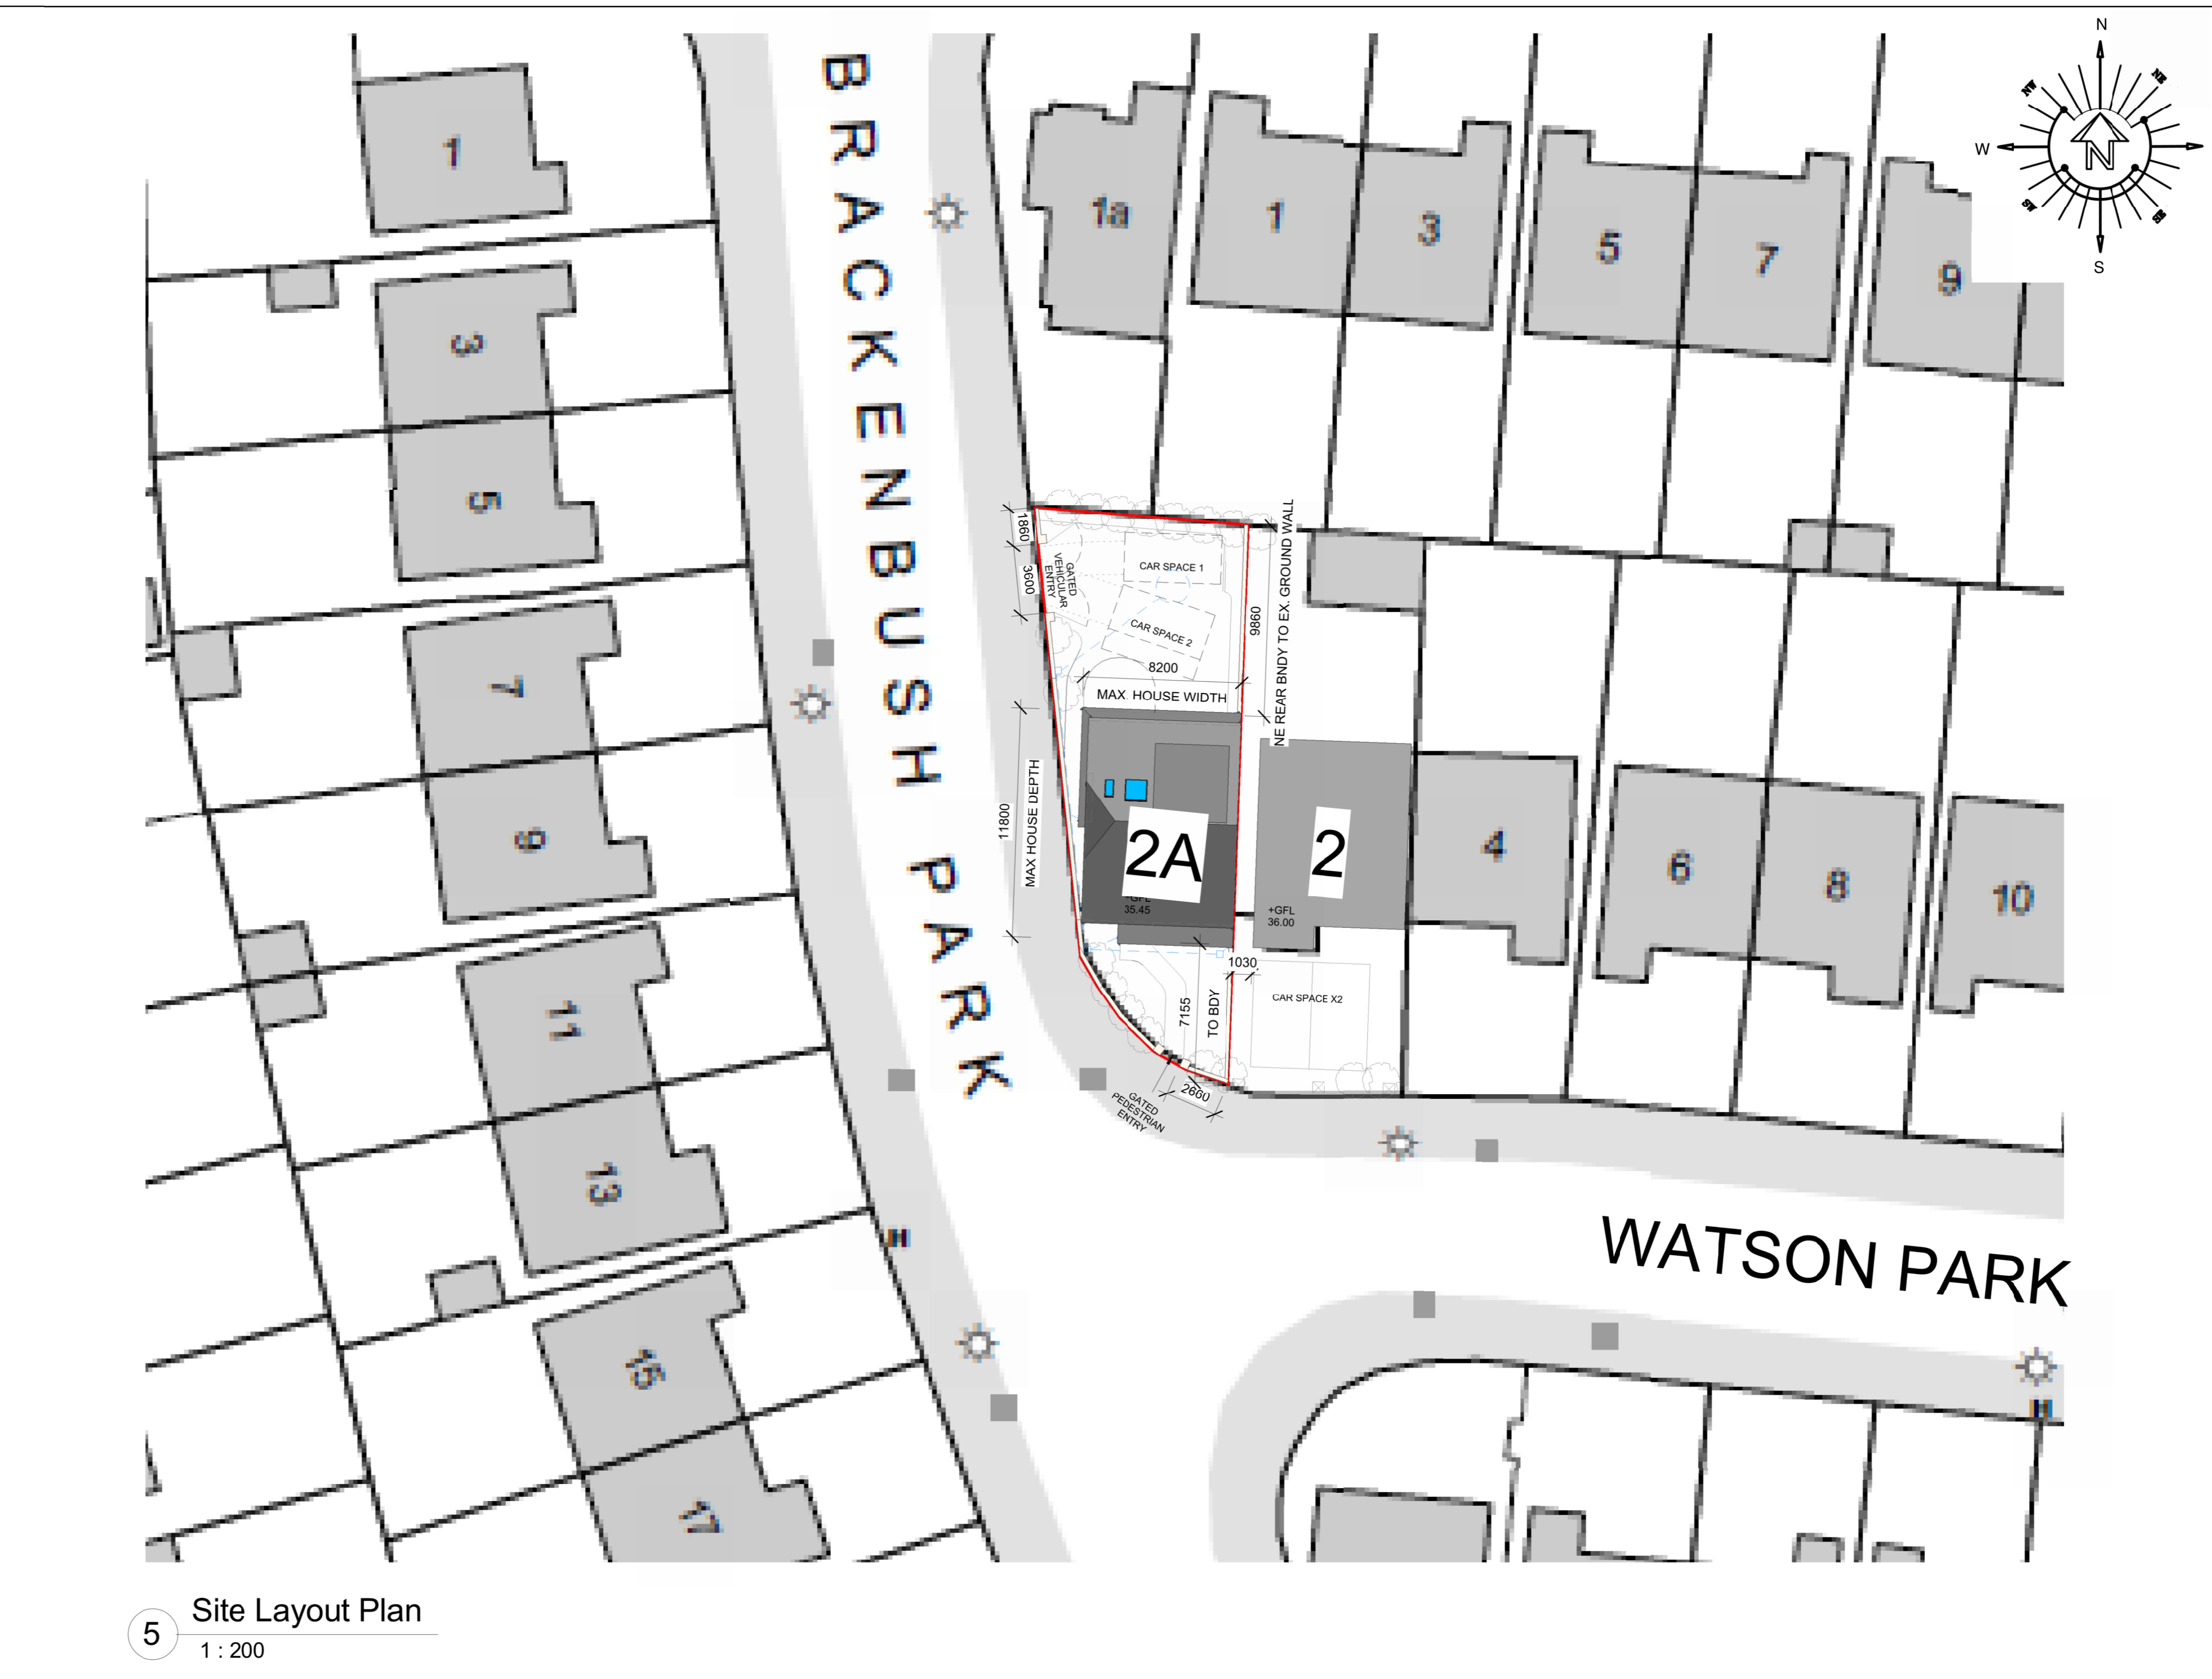

5 Site Layout Plan
1 : 200

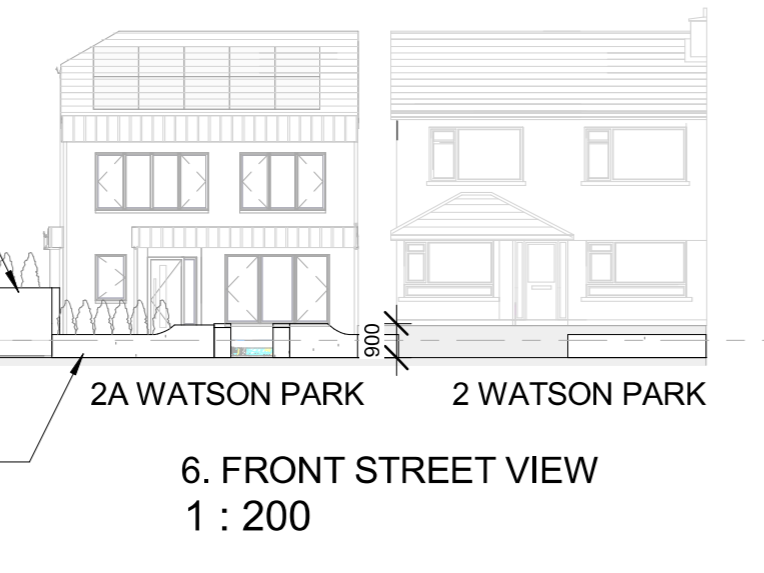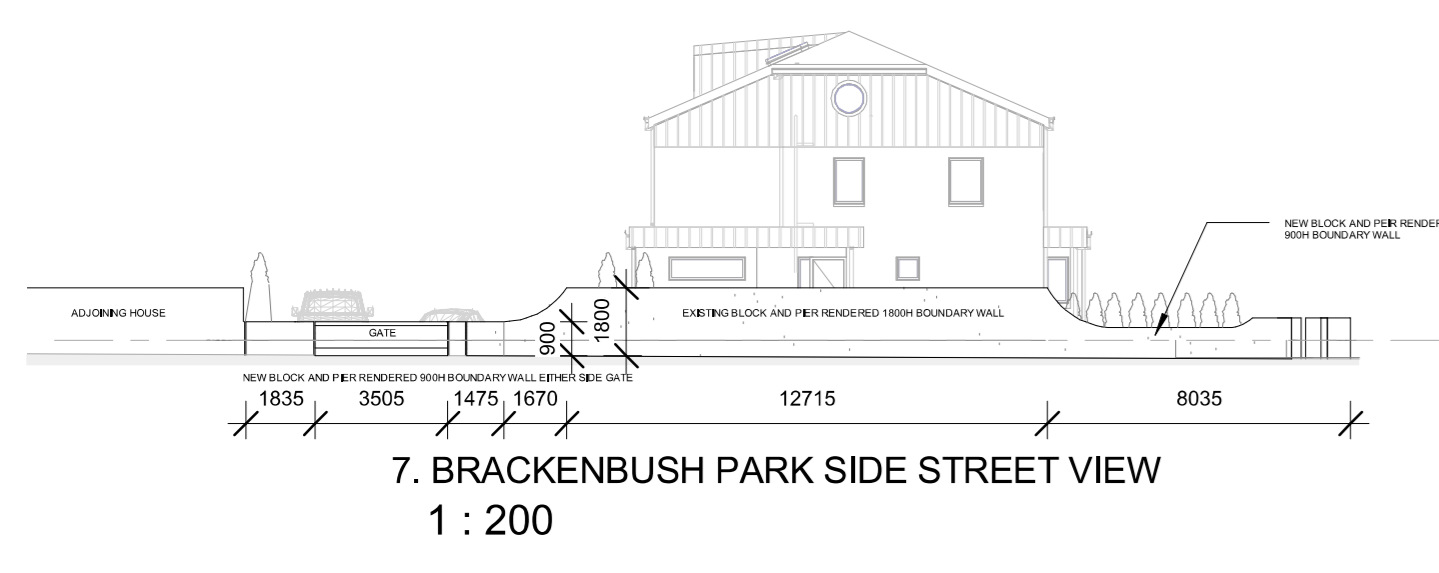

Room Schedule Ground Floor		
Name	Area	Level
Dining/Snug	26 m²	Ground Floor
Living	17 m²	Ground Floor
Kitchen	13 m²	Ground Floor
Utility	5 m²	Ground Floor
Entry	5 m²	Ground Floor
Study	3 m²	Ground Floor
VisibleWC	2 m²	Ground Floor
Grand total: 7	72 m²	INTERNAL FLOOR AREA
	75.348m²	GROSS FLOOR AREA

Room Schedule Level 1		
Name	Area	Level
BED 1	13 m²	Level 1
BED 2	12 m²	Level 1
BED 3	8 m²	Level 1
BED 4	7 m²	Level 1
CIRCULATION 1	6 m²	Level 1
Bath	5 m²	Level 1
Ensuite	3 m²	Level 1
STAIRS 1	3 m²	Level 1
HOTPRESS	2 m²	Level 1
ROBE 3	1 m²	Level 1
ROBE 4	1 m²	Level 1
ROBE 2	1 m²	Level 1
ROBE 1	1 m²	Level 1
Grand total: 13	64 m²	INTERNAL FLOOR AREA
	67.658m²	GROSS FLOOR AREA

Room Schedule Level 2 Attic		
Name	Area	Level
BEDROOM 5	20 m²	Level 2
Shower room	4 m²	Level 2
CIRCULATION 2	4 m²	Level 2
STAIRS 2	3 m²	Level 2
STORE	2 m²	Level 2
ROBE 5	1 m²	Level 2
Grand total: 6	34 m²	INTERNAL FLOOR AREA
	75.348m²	GROSS FLOOR AREA

No.	Description	Date

Jason White
NEW DETACHED RESIDENCE

SITE + FLOOR PLANS & STREET ELEVATIONS

Project number 250822

Date 25 AUGUST 2025

Sheet A0

A101

Scale @ A0 Sheet As indicated


RECEIVED: 01/09/2025




6. CONTIGUOUS SOUTH ELEVATION (FRONT)
1: 50




7. CONTIGUOUS NORTH ELEVATION (REAR)
1: 50

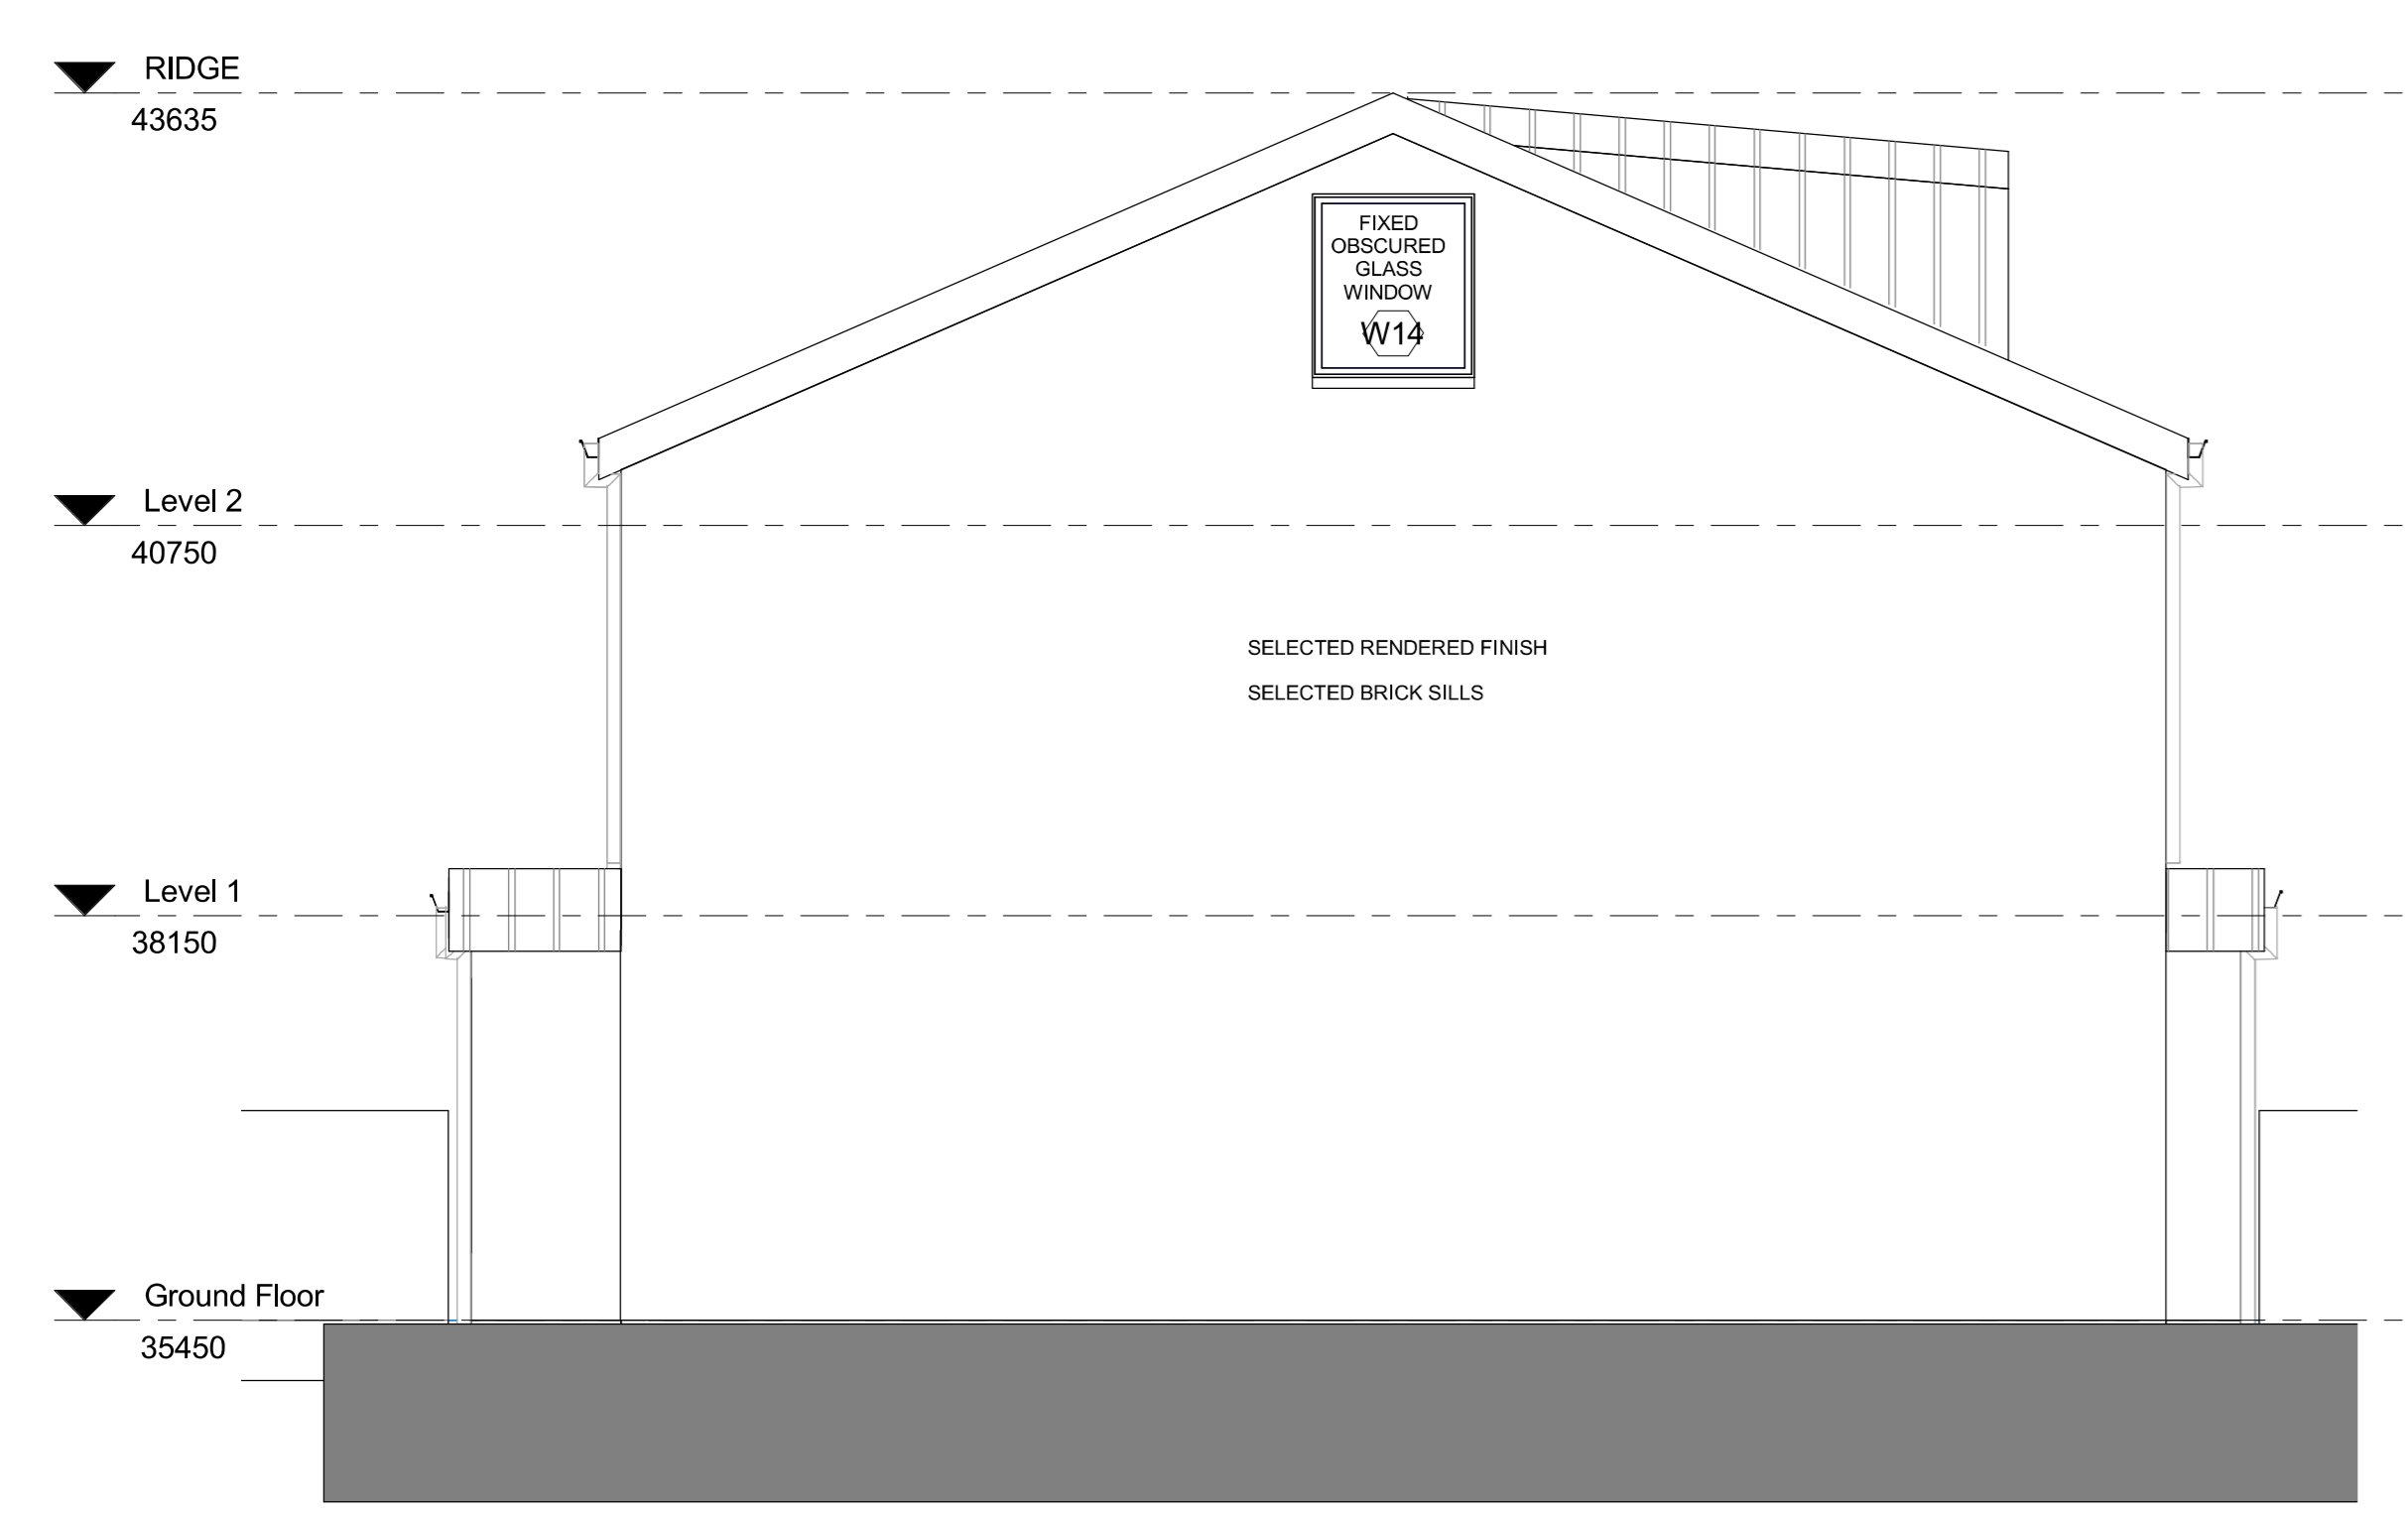


4. EAST ELEVATION
1: 50

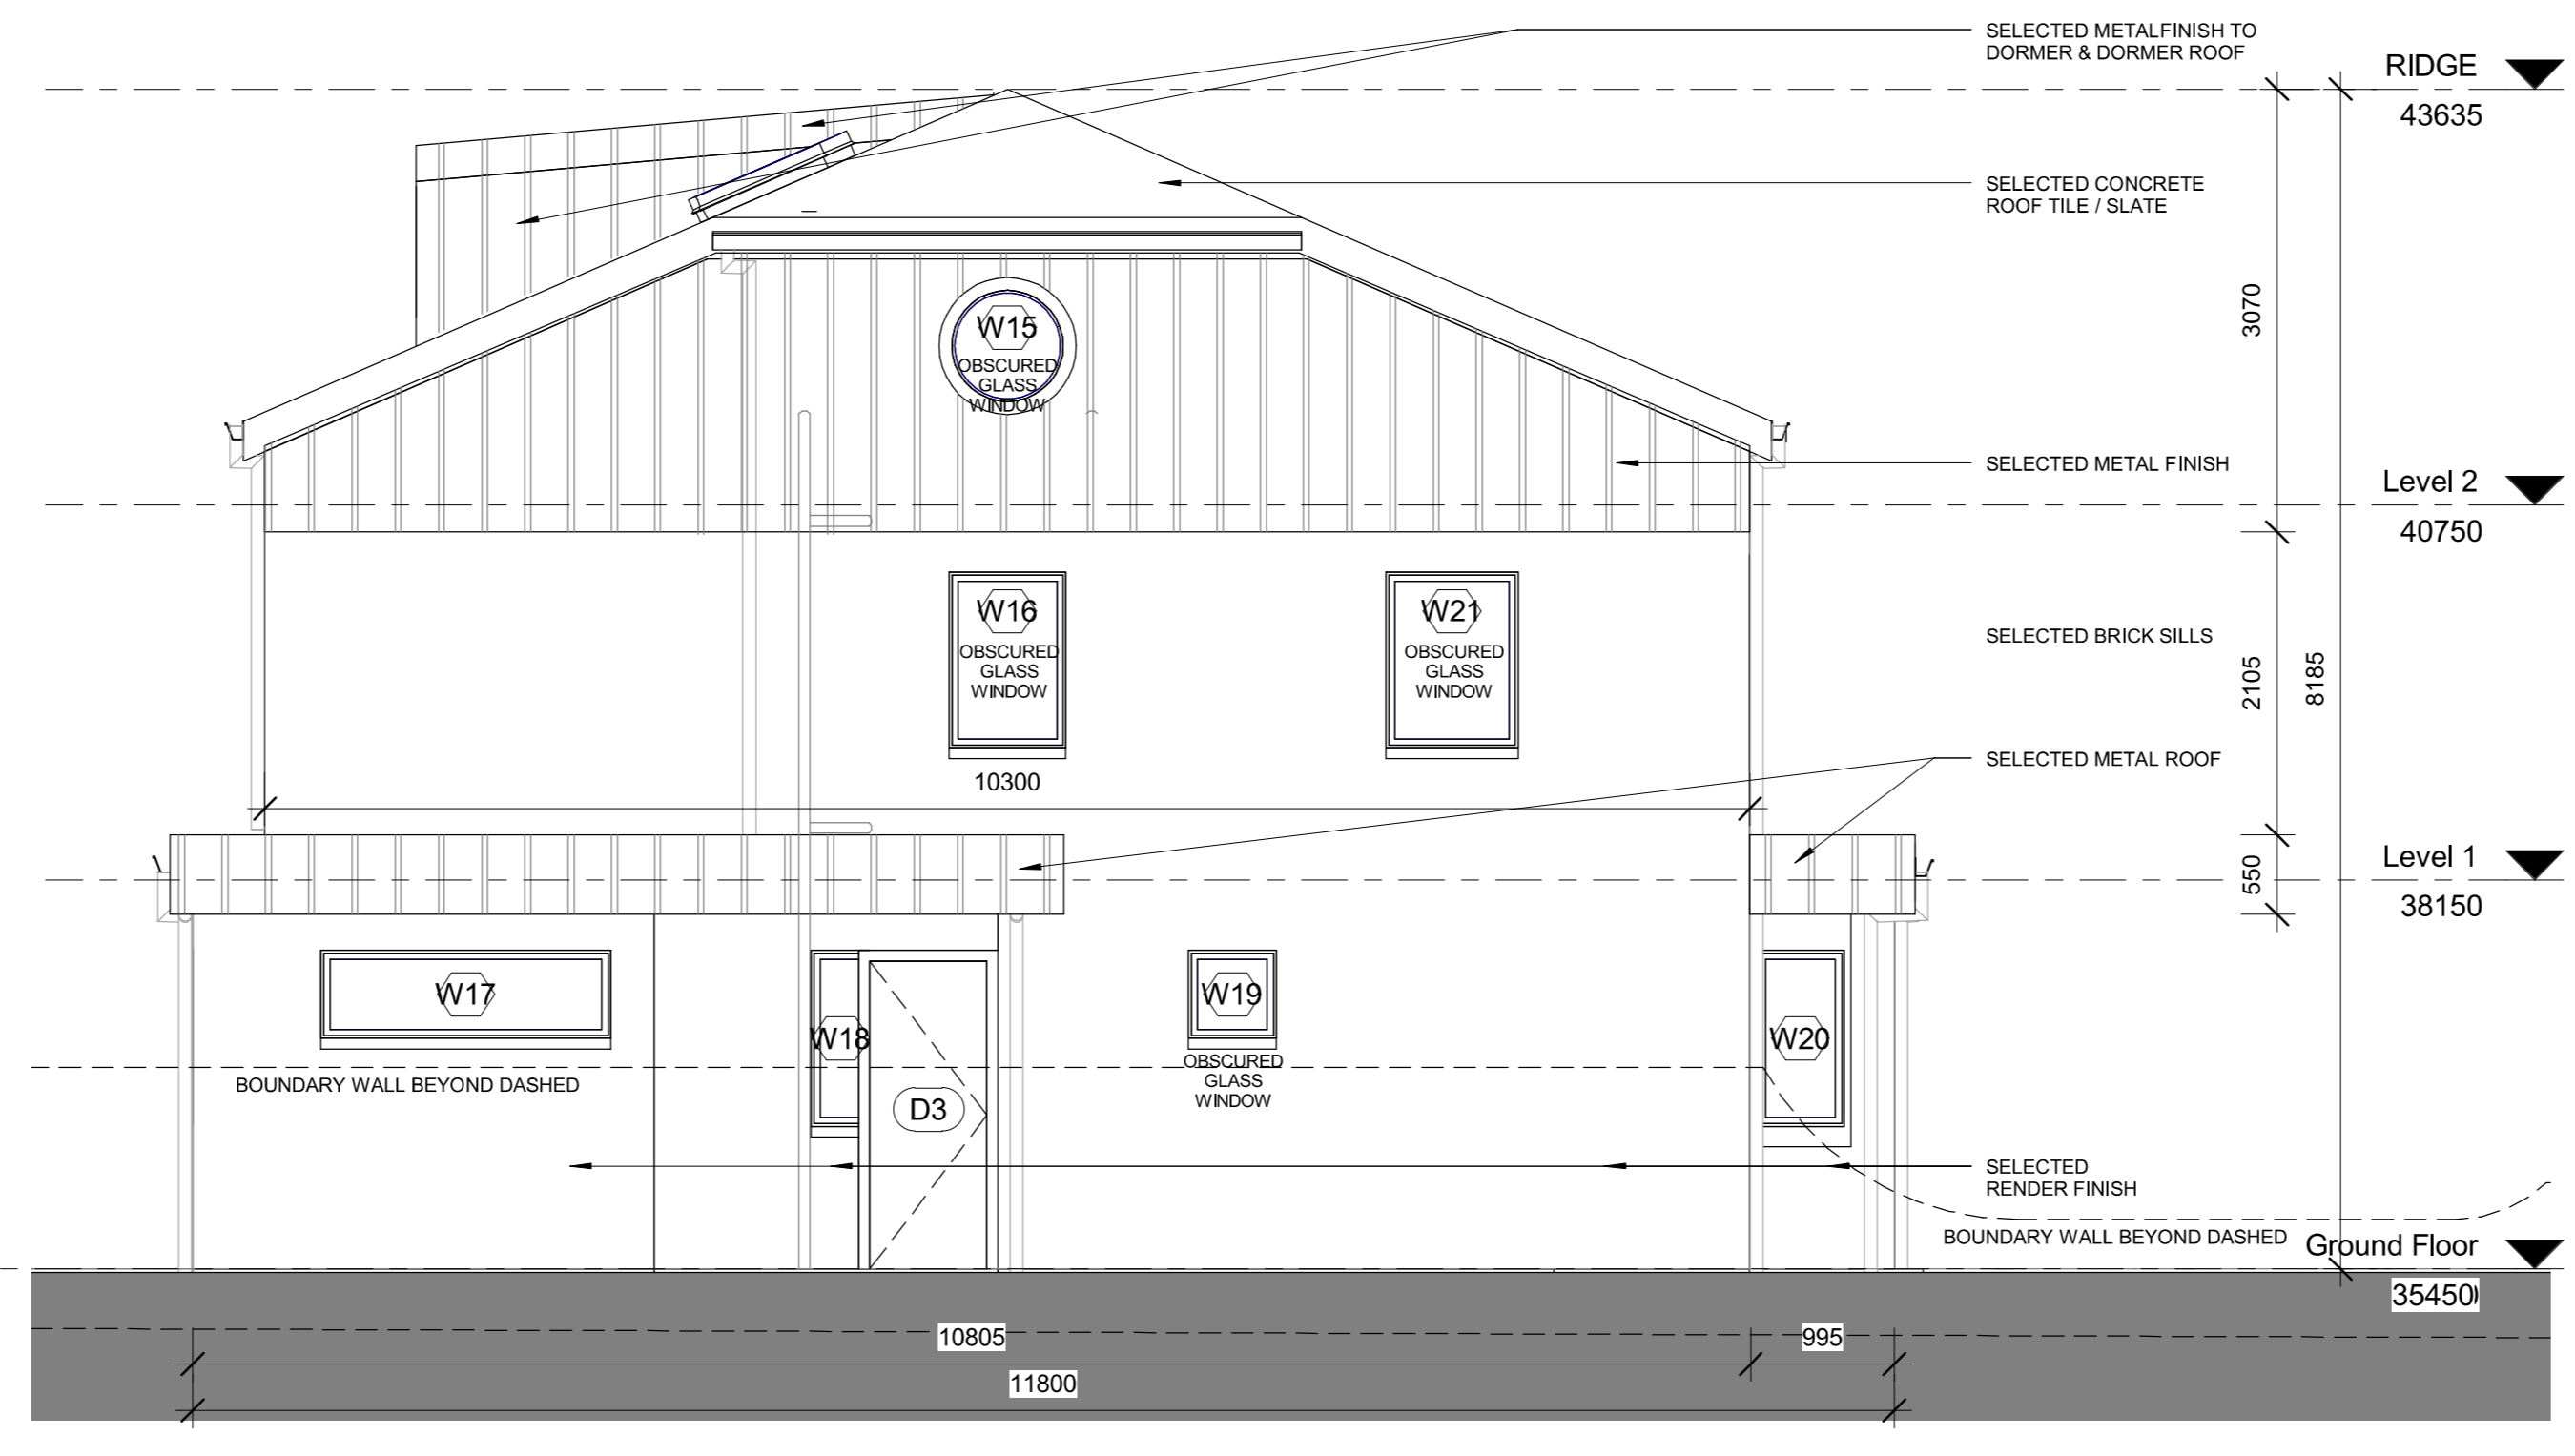


5. WEST ELEVATION (STREET)
1: 50

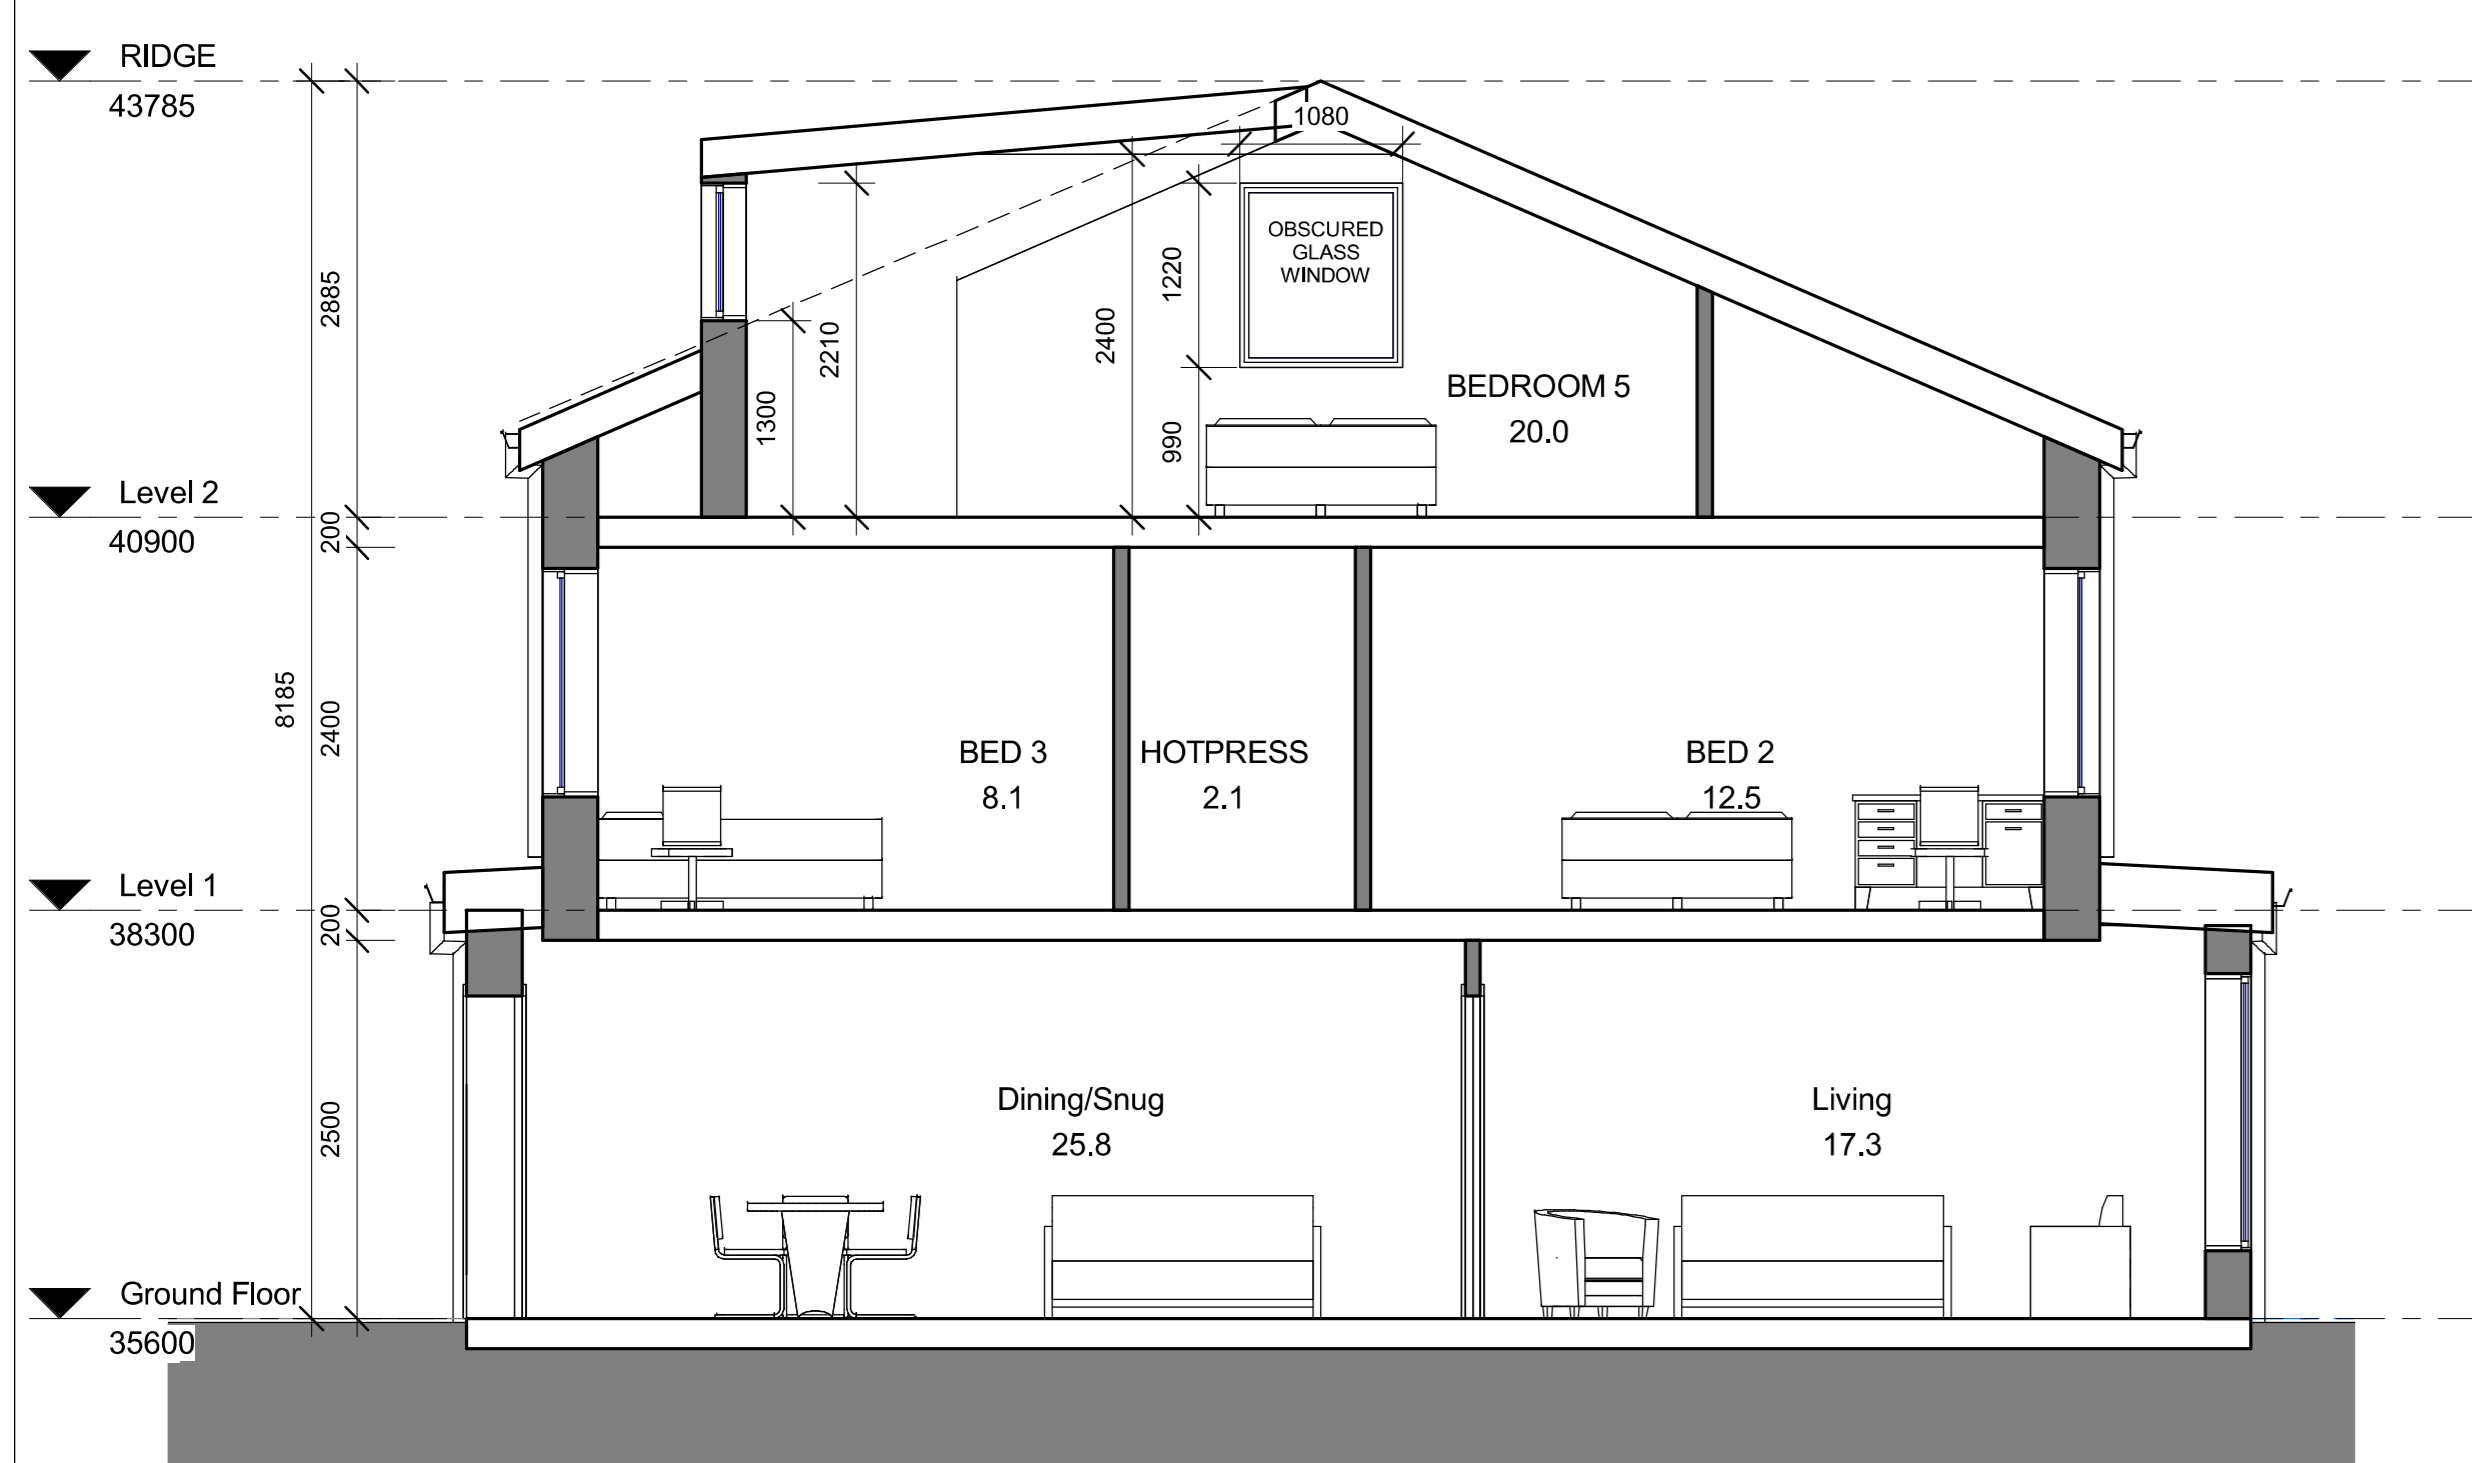

1. Section 1
1: 50

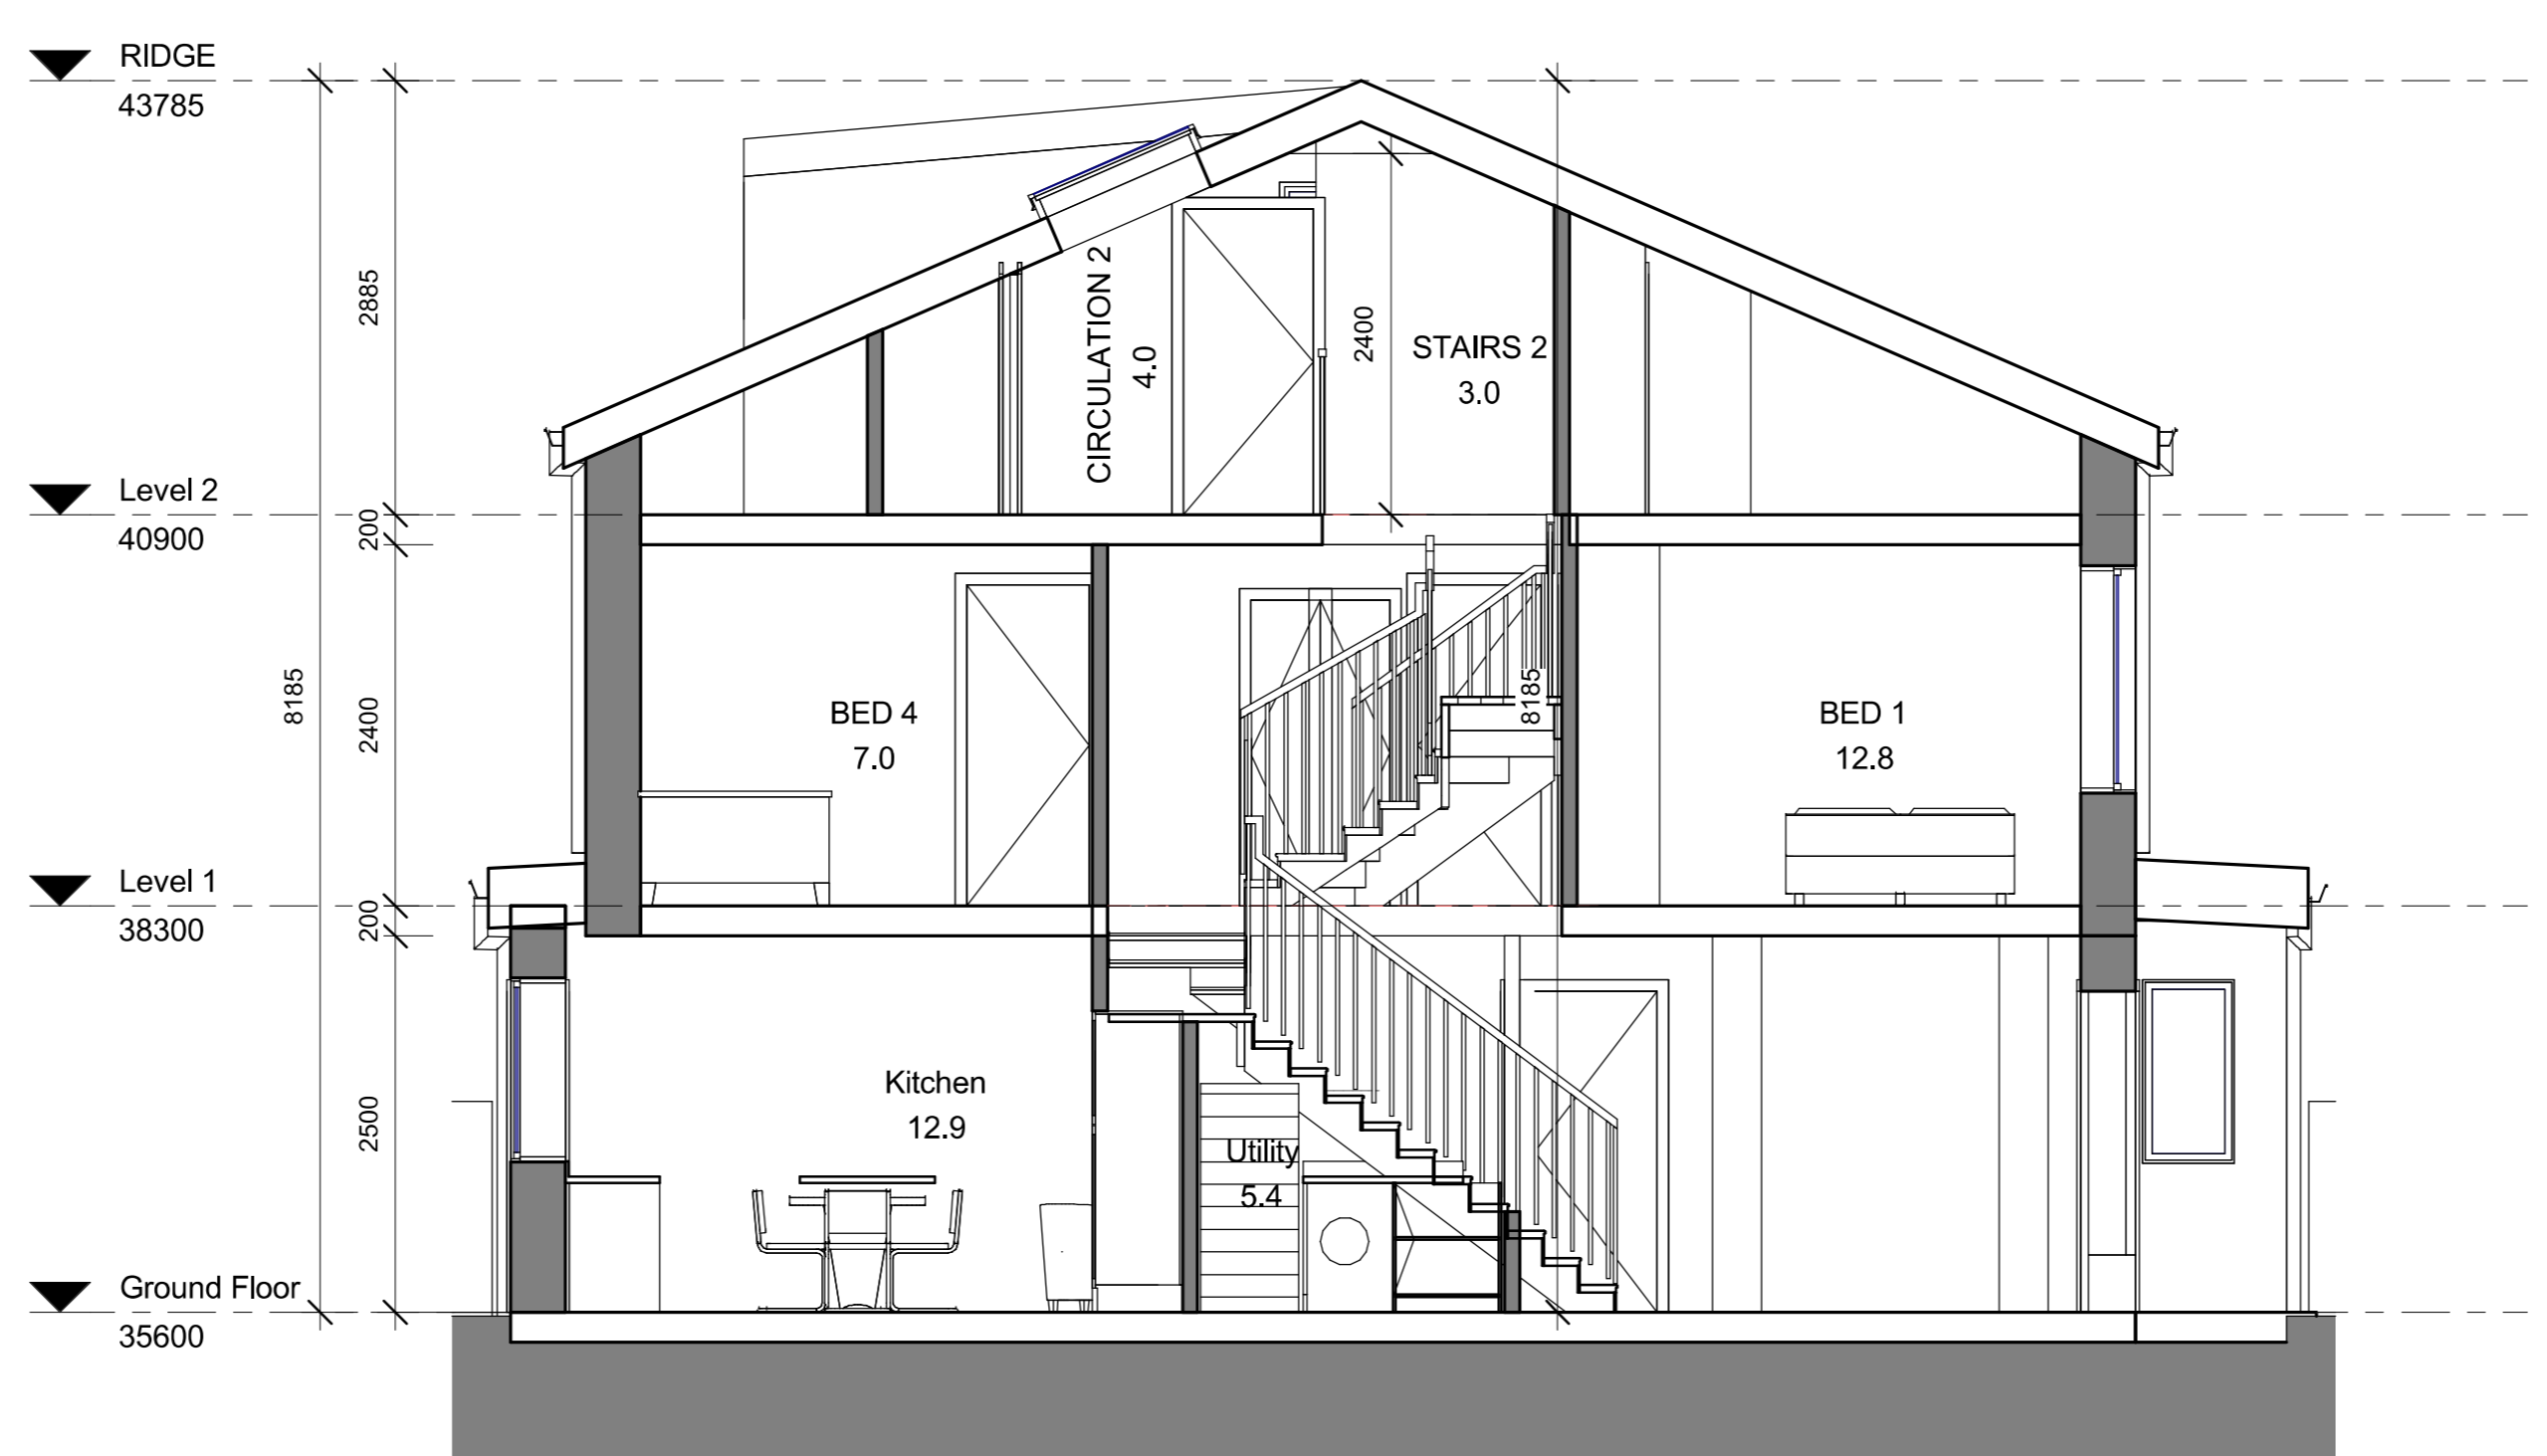

2. Section 2
1: 50

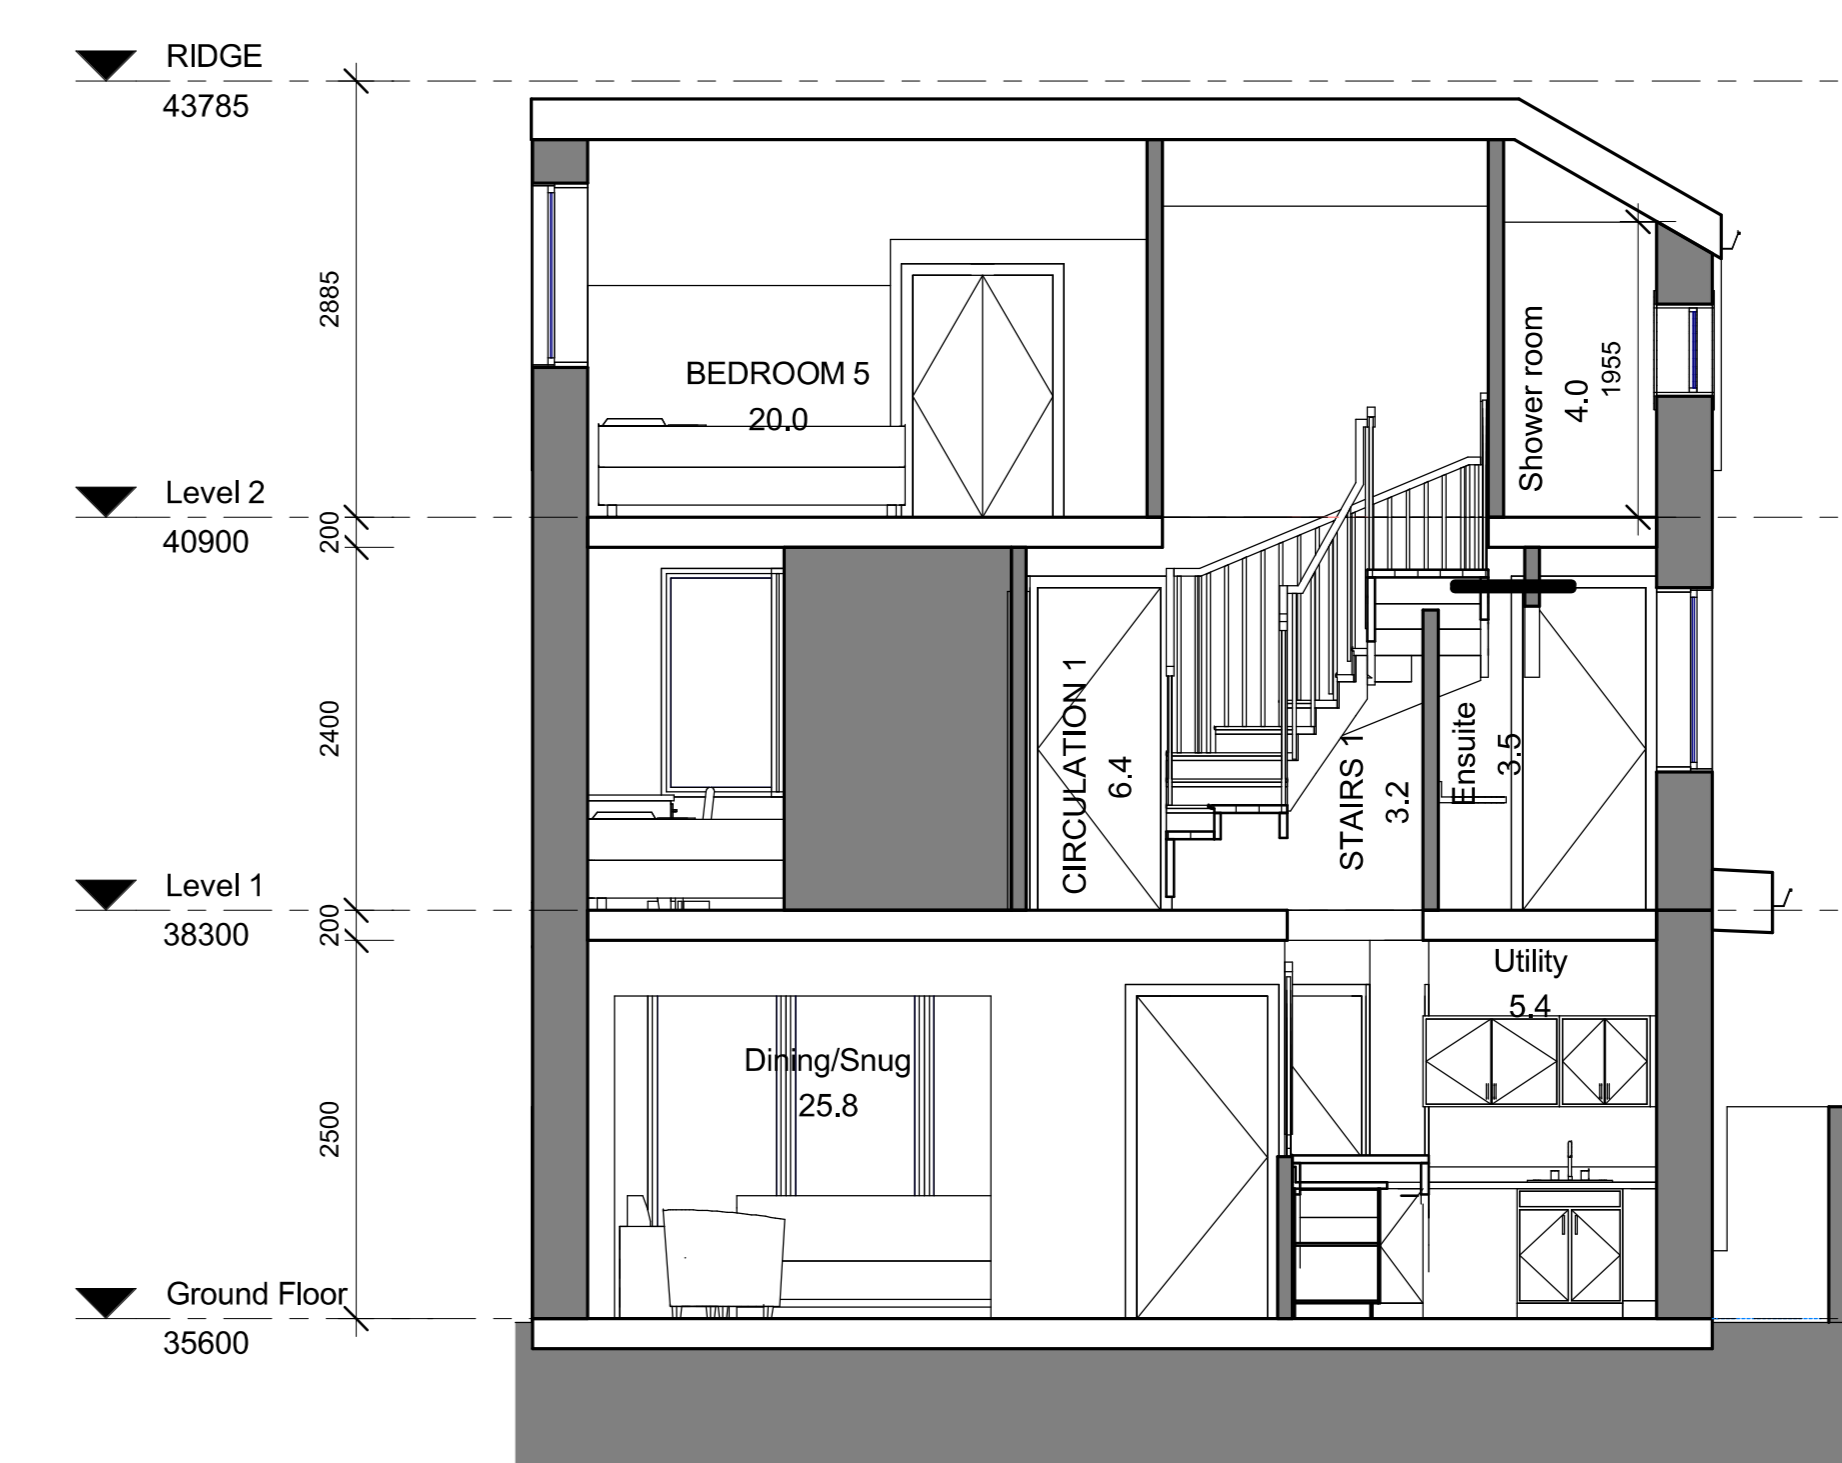

3. Section 3
1: 50

No.	Description	Date

Jason White
NEW DETACHED RESIDENCE

Project Address
2A Watson Park
Kilney
Co. Dublin


ELEVATIONS/SECTIONS

Project number 250822
Date 25 AUGUST 2025

Sheet A0

A102


Scale 1: 50

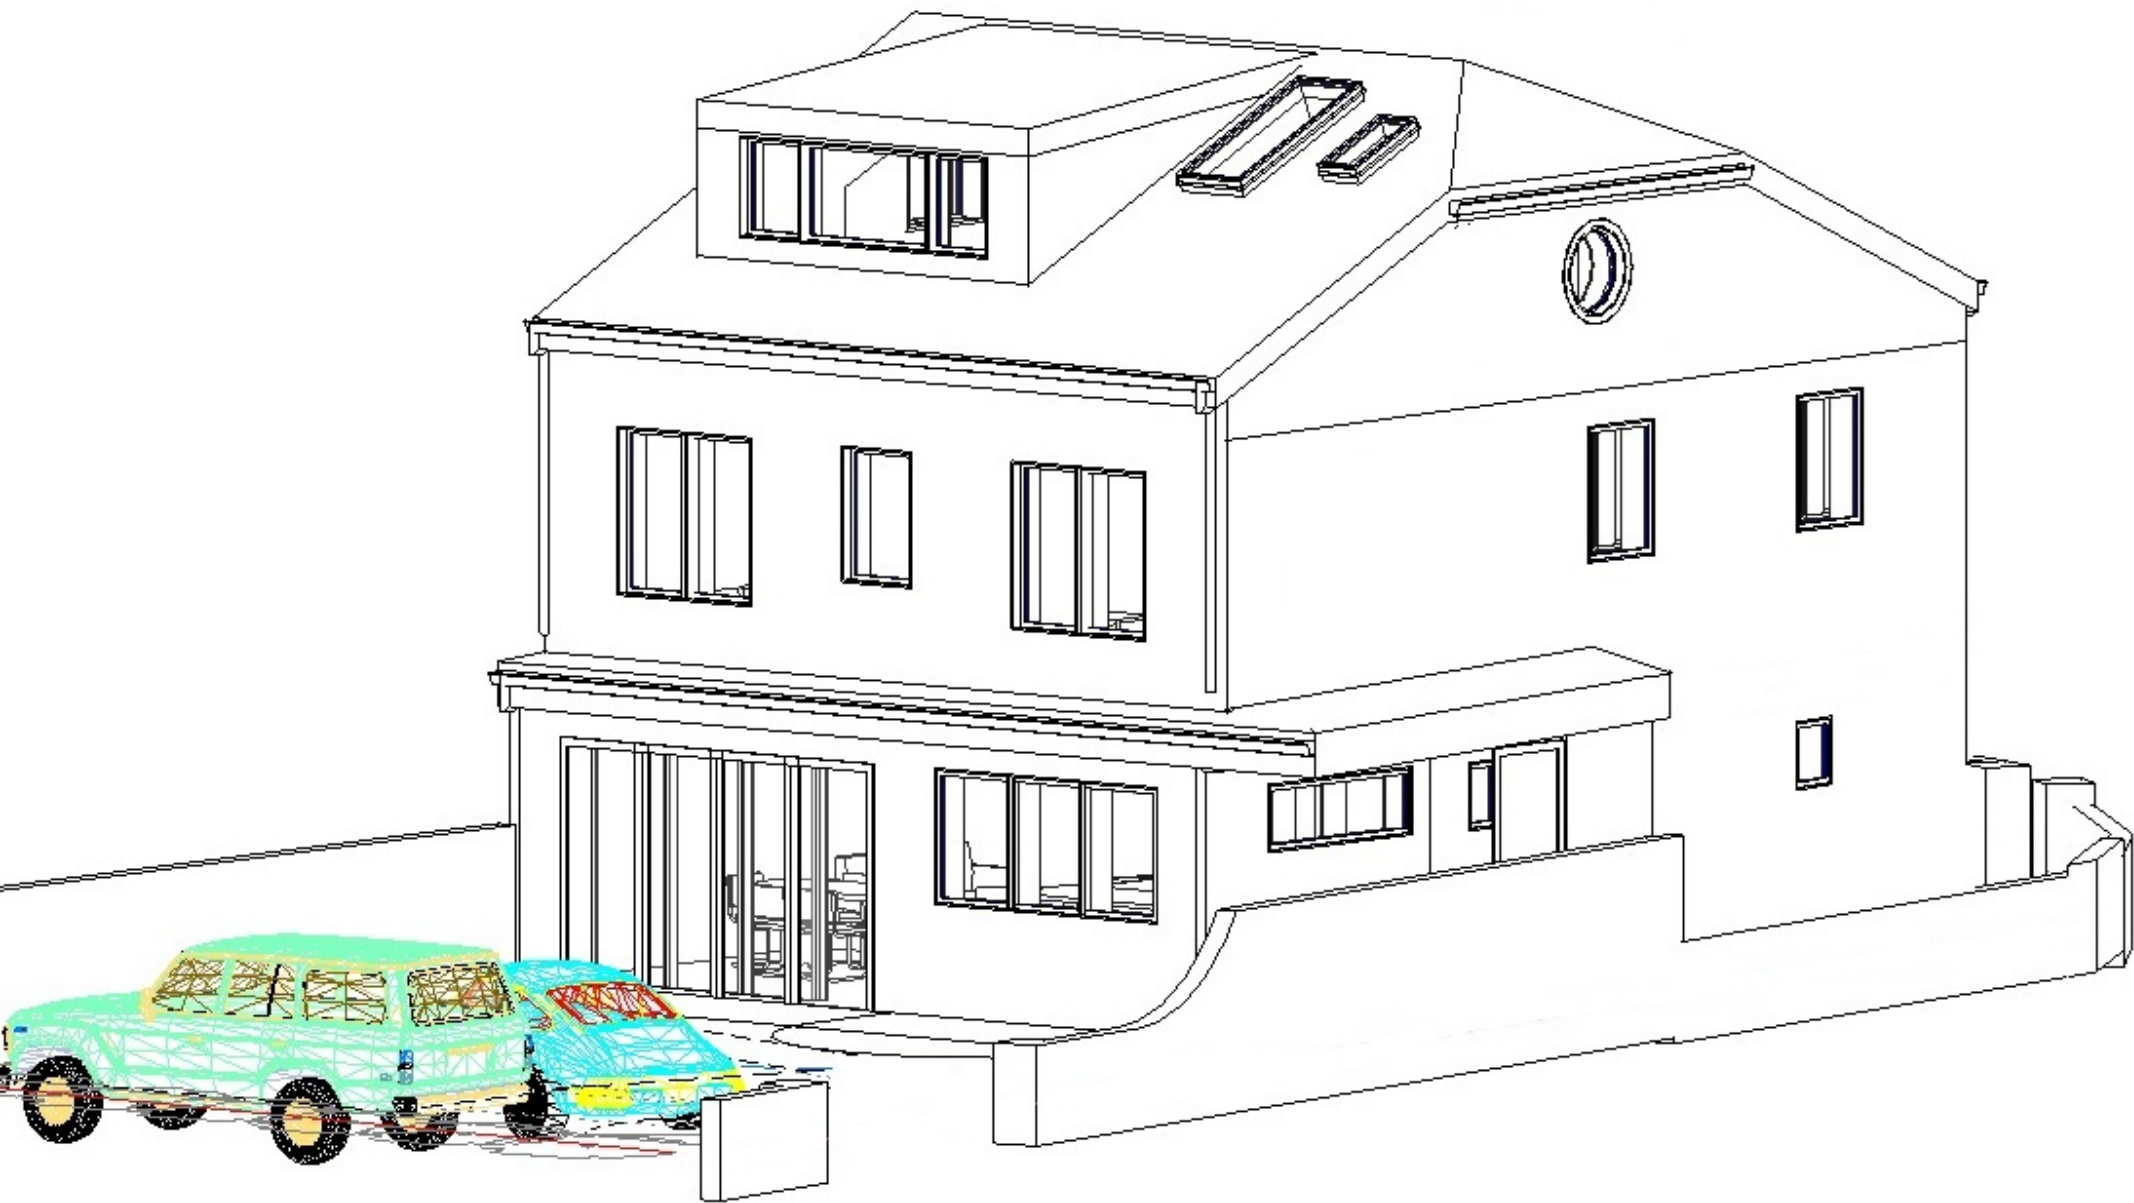

Planning Pack Map



Tailte
Éireann

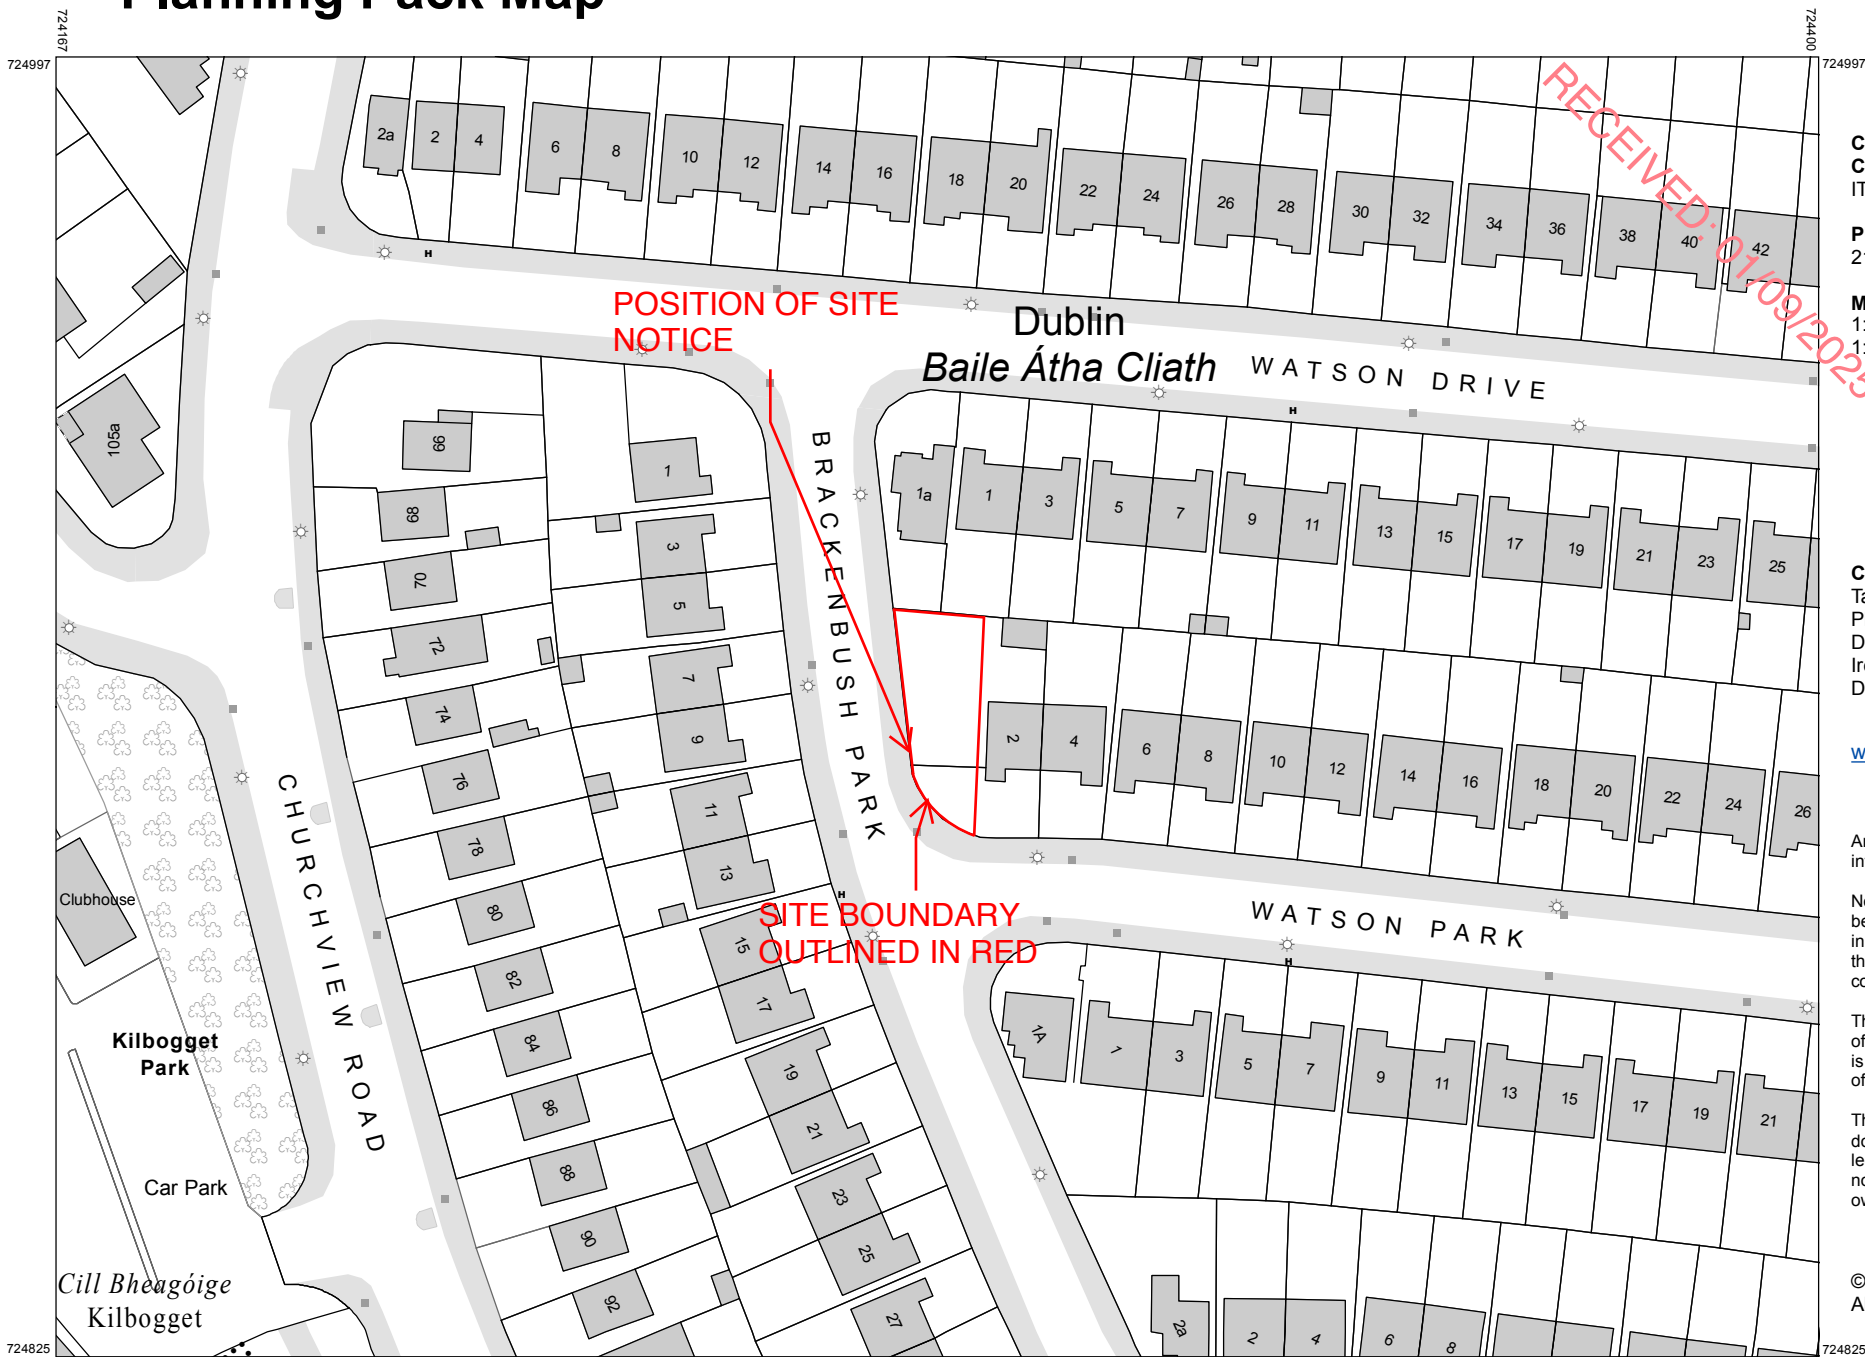

RECEIVED: 01/09/2025

CENTRE COORDINATES:
ITM 724284,724911

PUBLISHED: 21/03/2025
ORDER NO.: 50455897_1

MAP SERIES: 1:1,000
MAP SHEETS: 3457-06, 3457-11

COMPILED AND PUBLISHED BY:
Tailte Éireann,
Phoenix Park,
Dublin 8,
Ireland.
D08F6E4

www.tailte.ie


Any unauthorised reproduction infringes Tailte Éireann copyright.

No part of this publication may be copied, reproduced or transmitted in any form or by any means without the prior written permission of the copyright owner.

The representation on this map of a road, track or footpath is not evidence of the existence of a right of way.

This topographic map does not show legal property boundaries, nor does it show ownership of physical features.

©Tailte Éireann, 2025.
All rights reserved.

 

OUTPUT SCALE: 1:1,000

CAPTURE RESOLUTION:
The map objects are only accurate to the resolution at which they were captured. Output scale is not indicative of data capture scale. Further information is available at: www.tailte.ie; search 'Capture Resolution'

LEGEND:
To view the legend visit www.tailte.ie and search for 'Large Scale Legend'

