





REAR ELEVATION

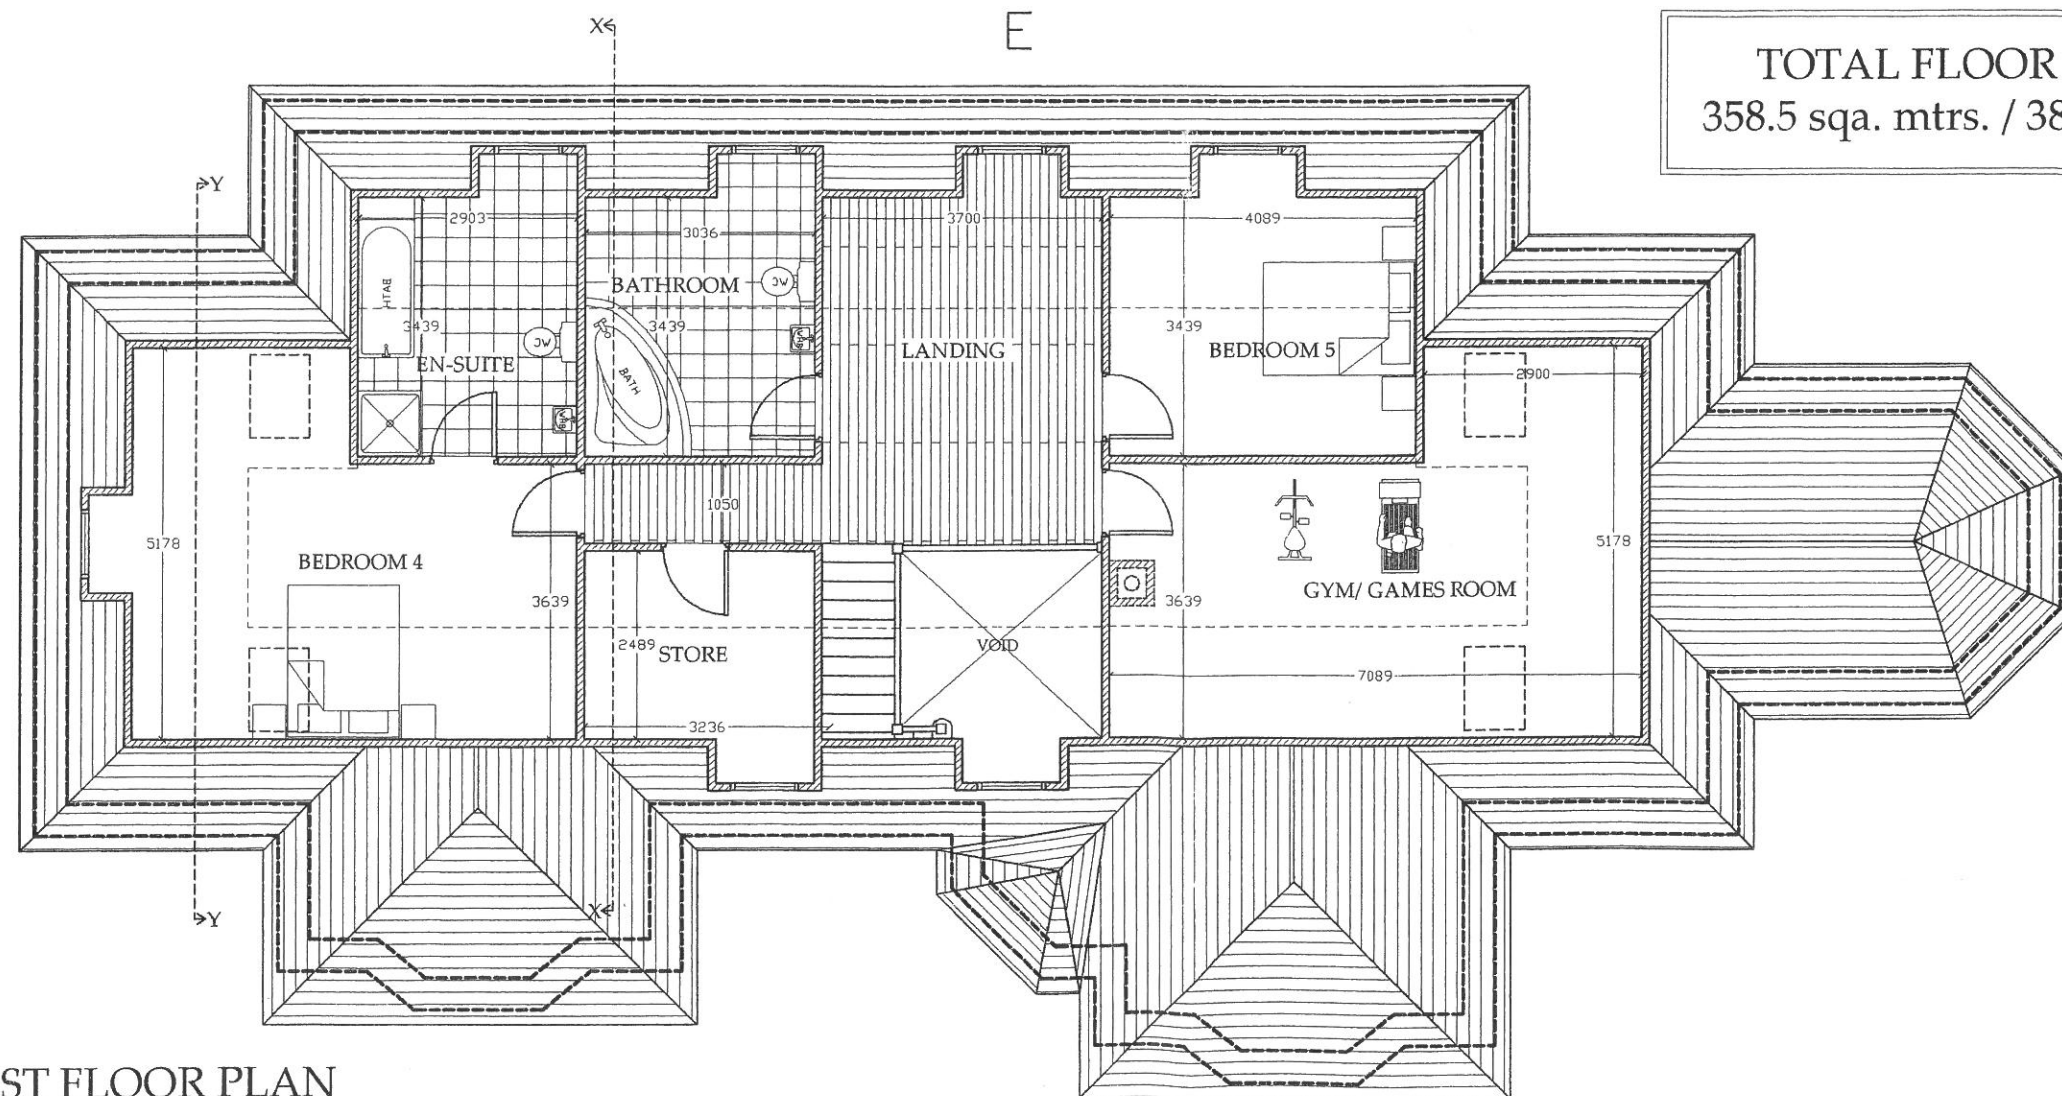

FIRST FLOOR PLAN

(Floor Area = 137.7 sqa. mtrs./1482 sqa. ft.)

TOTAL FLOOR AREA
358.5 sqa. mtrs. / 3858 sqa. ft.

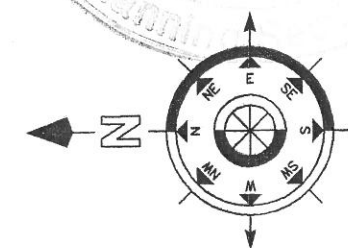

REV	DESCRIPTION	DATE
WILL MC GARRY & ASSOCIATES ENGINEERS		
15 MARY STREET, CLONMEL.		
PHONE : 052 81828		
MOBILE : 086 2737455		
EMAIL : willmcg@eircom.net		
CLIENT		
Marie Keating & Ian Ormonde		
JOB		
Proposed Dwelling House at Goatenbridge		
TITLE		
First Floor Plan & Rear Elevation		
SCALE: 1/100	DRAWN: L. Butler	
DATE: Aug '06	CHECKED: wmcg	
DWG NO.: 2/3	FILE NO.: 3628	