





FRONT ELEVATION

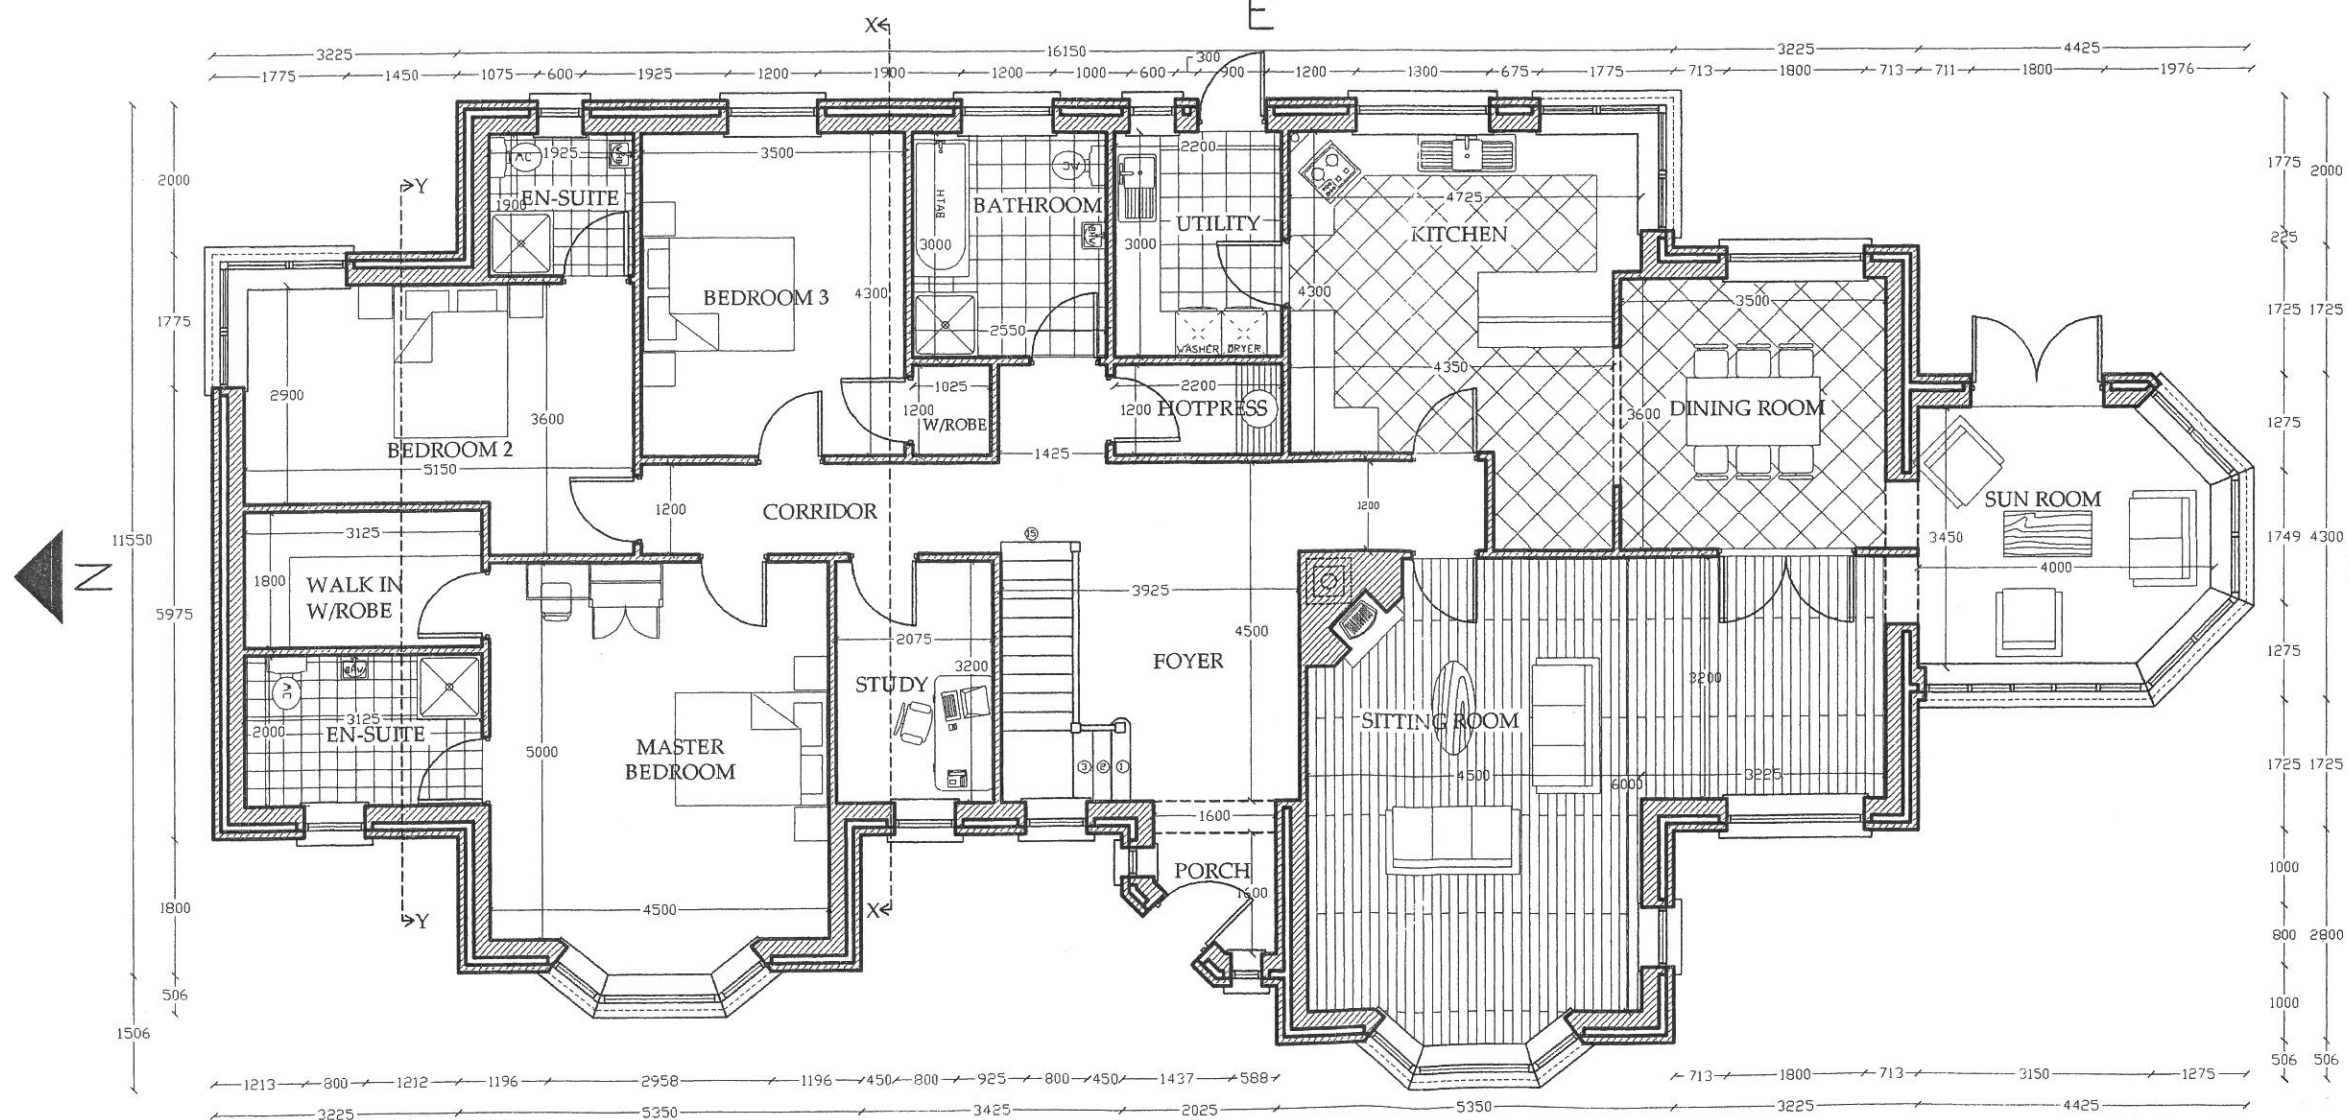

GROUND FLOOR PLAN

(Floor Area = 220.8 sqa. mtrs./2376 sqa. ft.)

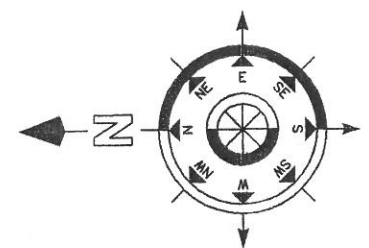

REV	DESCRIPTION	DATE
WILL MC GARRY & ASSOCIATES ENGINEERS		
15 MARY STREET, CLONMEL.		
PHONE : 052 81828		
MOBILE : 086 2737455		
EMAIL : willmcg@eircom.net		
CLIENT		
Marie Keating & Ian Ormonde		
JOB		
Proposed Dwelling House at Goatenbridge		
TITLE		
Ground Floor Plan & Front Elevation		
SCALE	1/100	DRAWN: L. Butler
DATE	Aug '06	CHECKED: WIMCG
DWG NO.	1/3	FILE NO.: 3628