


This drawing is for planning permission purposes only and shall be used for no other purpose without the prior consent of David Gregory Design, Sunnybank, Kilpedder, Co. Wicklow.


Do not scale off this drawing. All dimensions to be verified on-site by main contractor before the commencement of works. Report all discrepancies to the Architect/Engineer immediately. This drawing to be read in conjunction with all related Architects and/or Engineers drawings and other relevant information

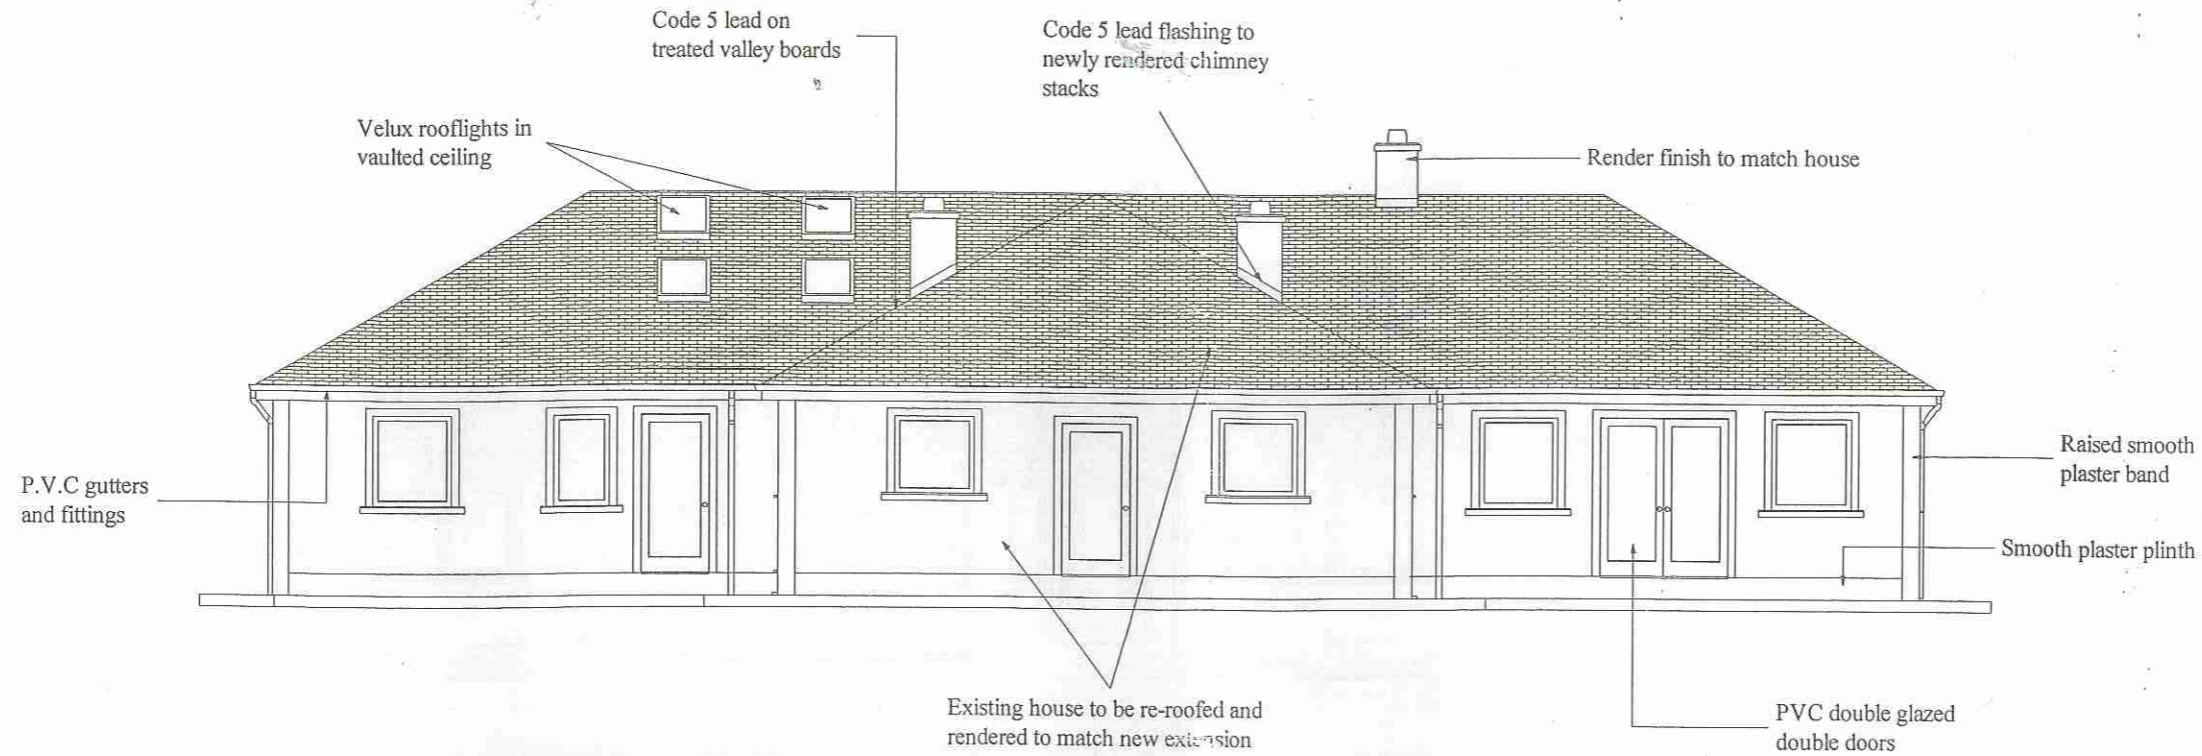

FRONT ELEVATION

ROOF

Slates/conc.tiles laid to manufacturer's instructions, on treated battens and breathable, untearable felt, on roof timbers sized in accordance with I.S. 444 1999. Alternatively approved roof trusses and bracing to I.S. 193 shall be used. Patent eaves and ridges vents (where appropriate) shall be used.

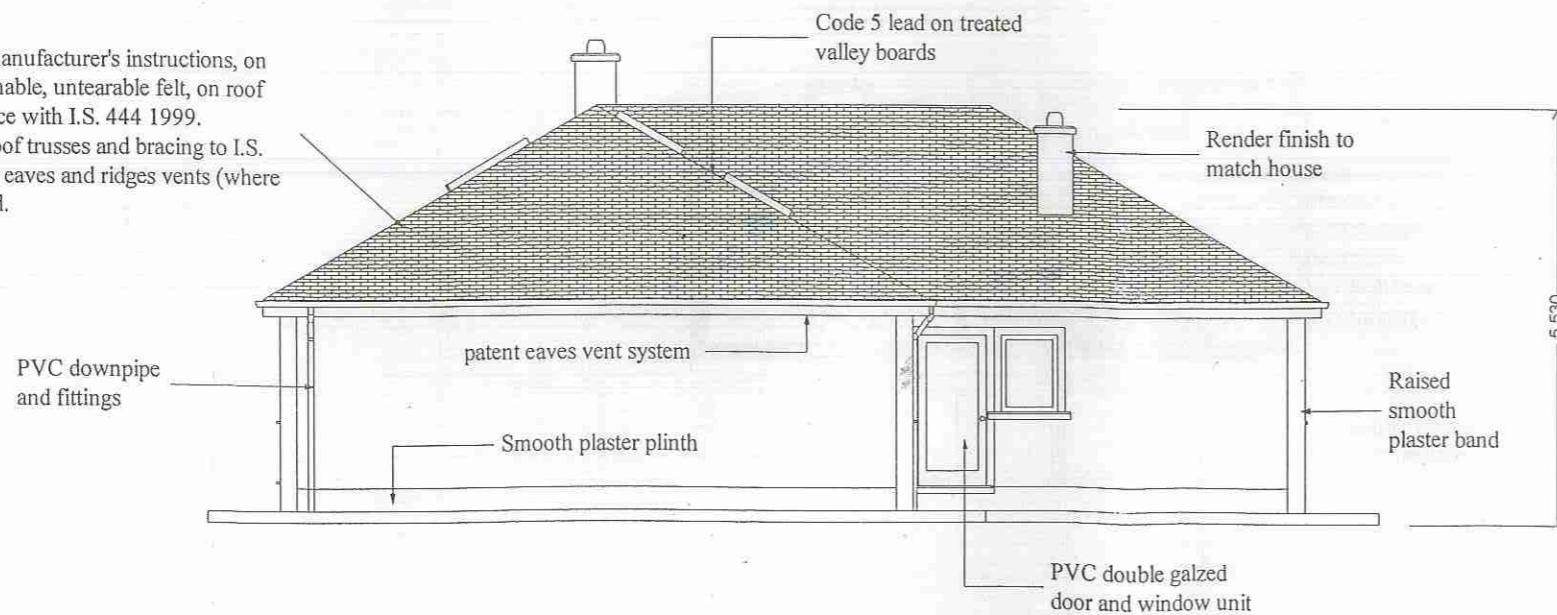

SIDE ELEVATION (NORTH)

DAVID GREGORY DESIGN

Engineering & Planning Consultants,
Sunnybank, Kilpedder, Co. Wicklow.
Tel.: 0876791541, Fax.: 01 - 2865431

Scale: 1 : 100 Drg. No.: A1