

Rev	Date	By	Chk	Note
C1	14/05/25	AMc	DMc	Construction Issue

Client: Remcoll Developments

Project: Proposed Housing Estate
 34 Units, Milleenoola,
 Bantry, Co. Cork


Title: Proposed Houses
 Block 7 - House Type G & H
 Ground Floor Plan

Drawn:	AMc	Project No:	33400
Checked:	DMc	Drawing No:	CH B7 102
Scale:	1:50 (A3)	Rev:	C1
Date:	29/05/2024		



- Notes**
- All dimensions shown are in meters unless otherwise stated.
 - Figured dimensions to be used in preference to scaled dimensions. All dimensions to be checked on site.
 - This drawing to be read in conjunction with all other relevant drawings and specifications.
 - Any discrepancies found on drawings to be reported immediately to DMCA Consultants.
 - No part of this work may be modified, reproduced or copied in any form or by any means, without permission from DMCA Consultants

ITM CO-ORDINATES
 500872mE, 549002mN
EIRCODE:
 P75 DV74 [neighboring estate]

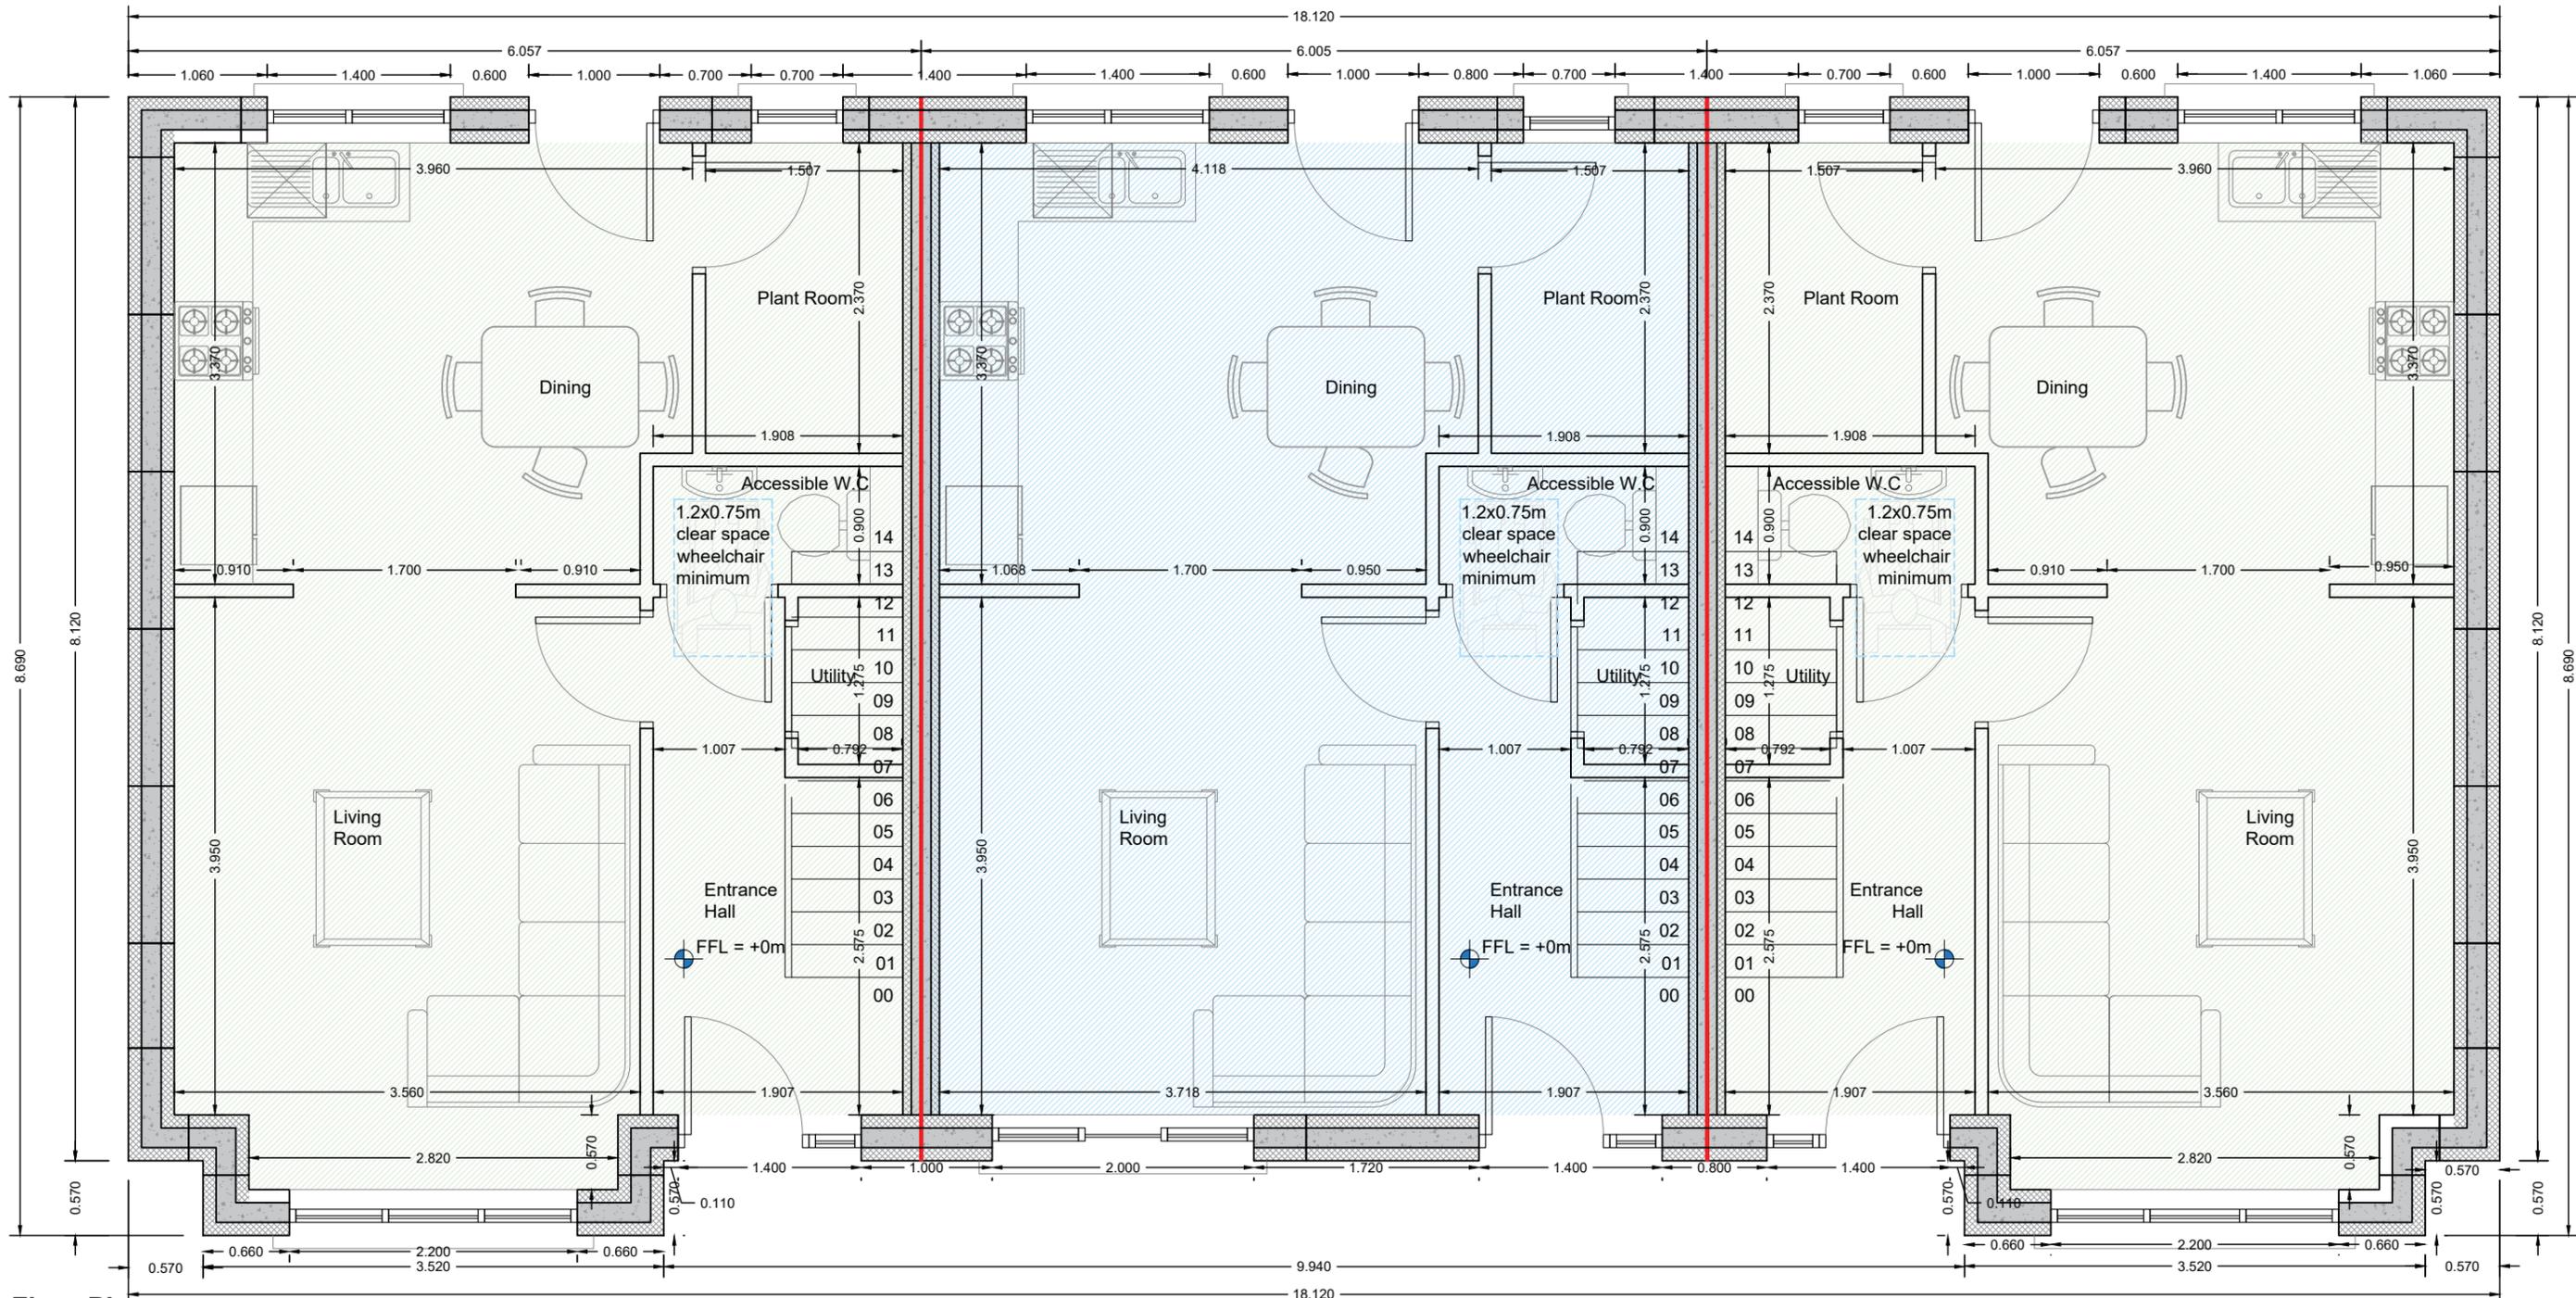

Floor Plans

Type G	Type H	Type G
G.F.: 44m ²	45m ²	44m ²
F.F.: 44m ²	45m ²	44m ²
Total: 88m ²	90m ²	88m ²

Rev	Date	By	Chk	Note
C1	14/05/25	AMc	DMc	Construction Issue

Client: Remcoll Developments

Project: Proposed Housing Estate
 34 Units, Milleenoola,
 Bantry, Co. Cork



Title: Proposed Houses
 Block 7 - House Type G & H
 First Floor Plan

Drawn: AMc	Project No: 33400
Checked: DMc	Drawing No: CH B7 103
Scale: 1:50 (A3)	Rev: C1
Date: 29/05/2024	



- Notes**
- All dimensions shown are in meters unless otherwise stated.
 - Figured dimensions to be used in preference to scaled dimensions. All dimensions to be checked on site.
 - This drawing to be read in conjunction with all other relevant drawings and specifications.
 - Any discrepancies found on drawings to be reported immediately to DMCA Consultants.
 - No part of this work may be modified, reproduced or copied in any form or by any means, without permission from DMCA Consultants

ITM CO-ORDINATES
 500872mE, 549002mN
EIRCODE:
 P75 DV74 [neighboring estate]

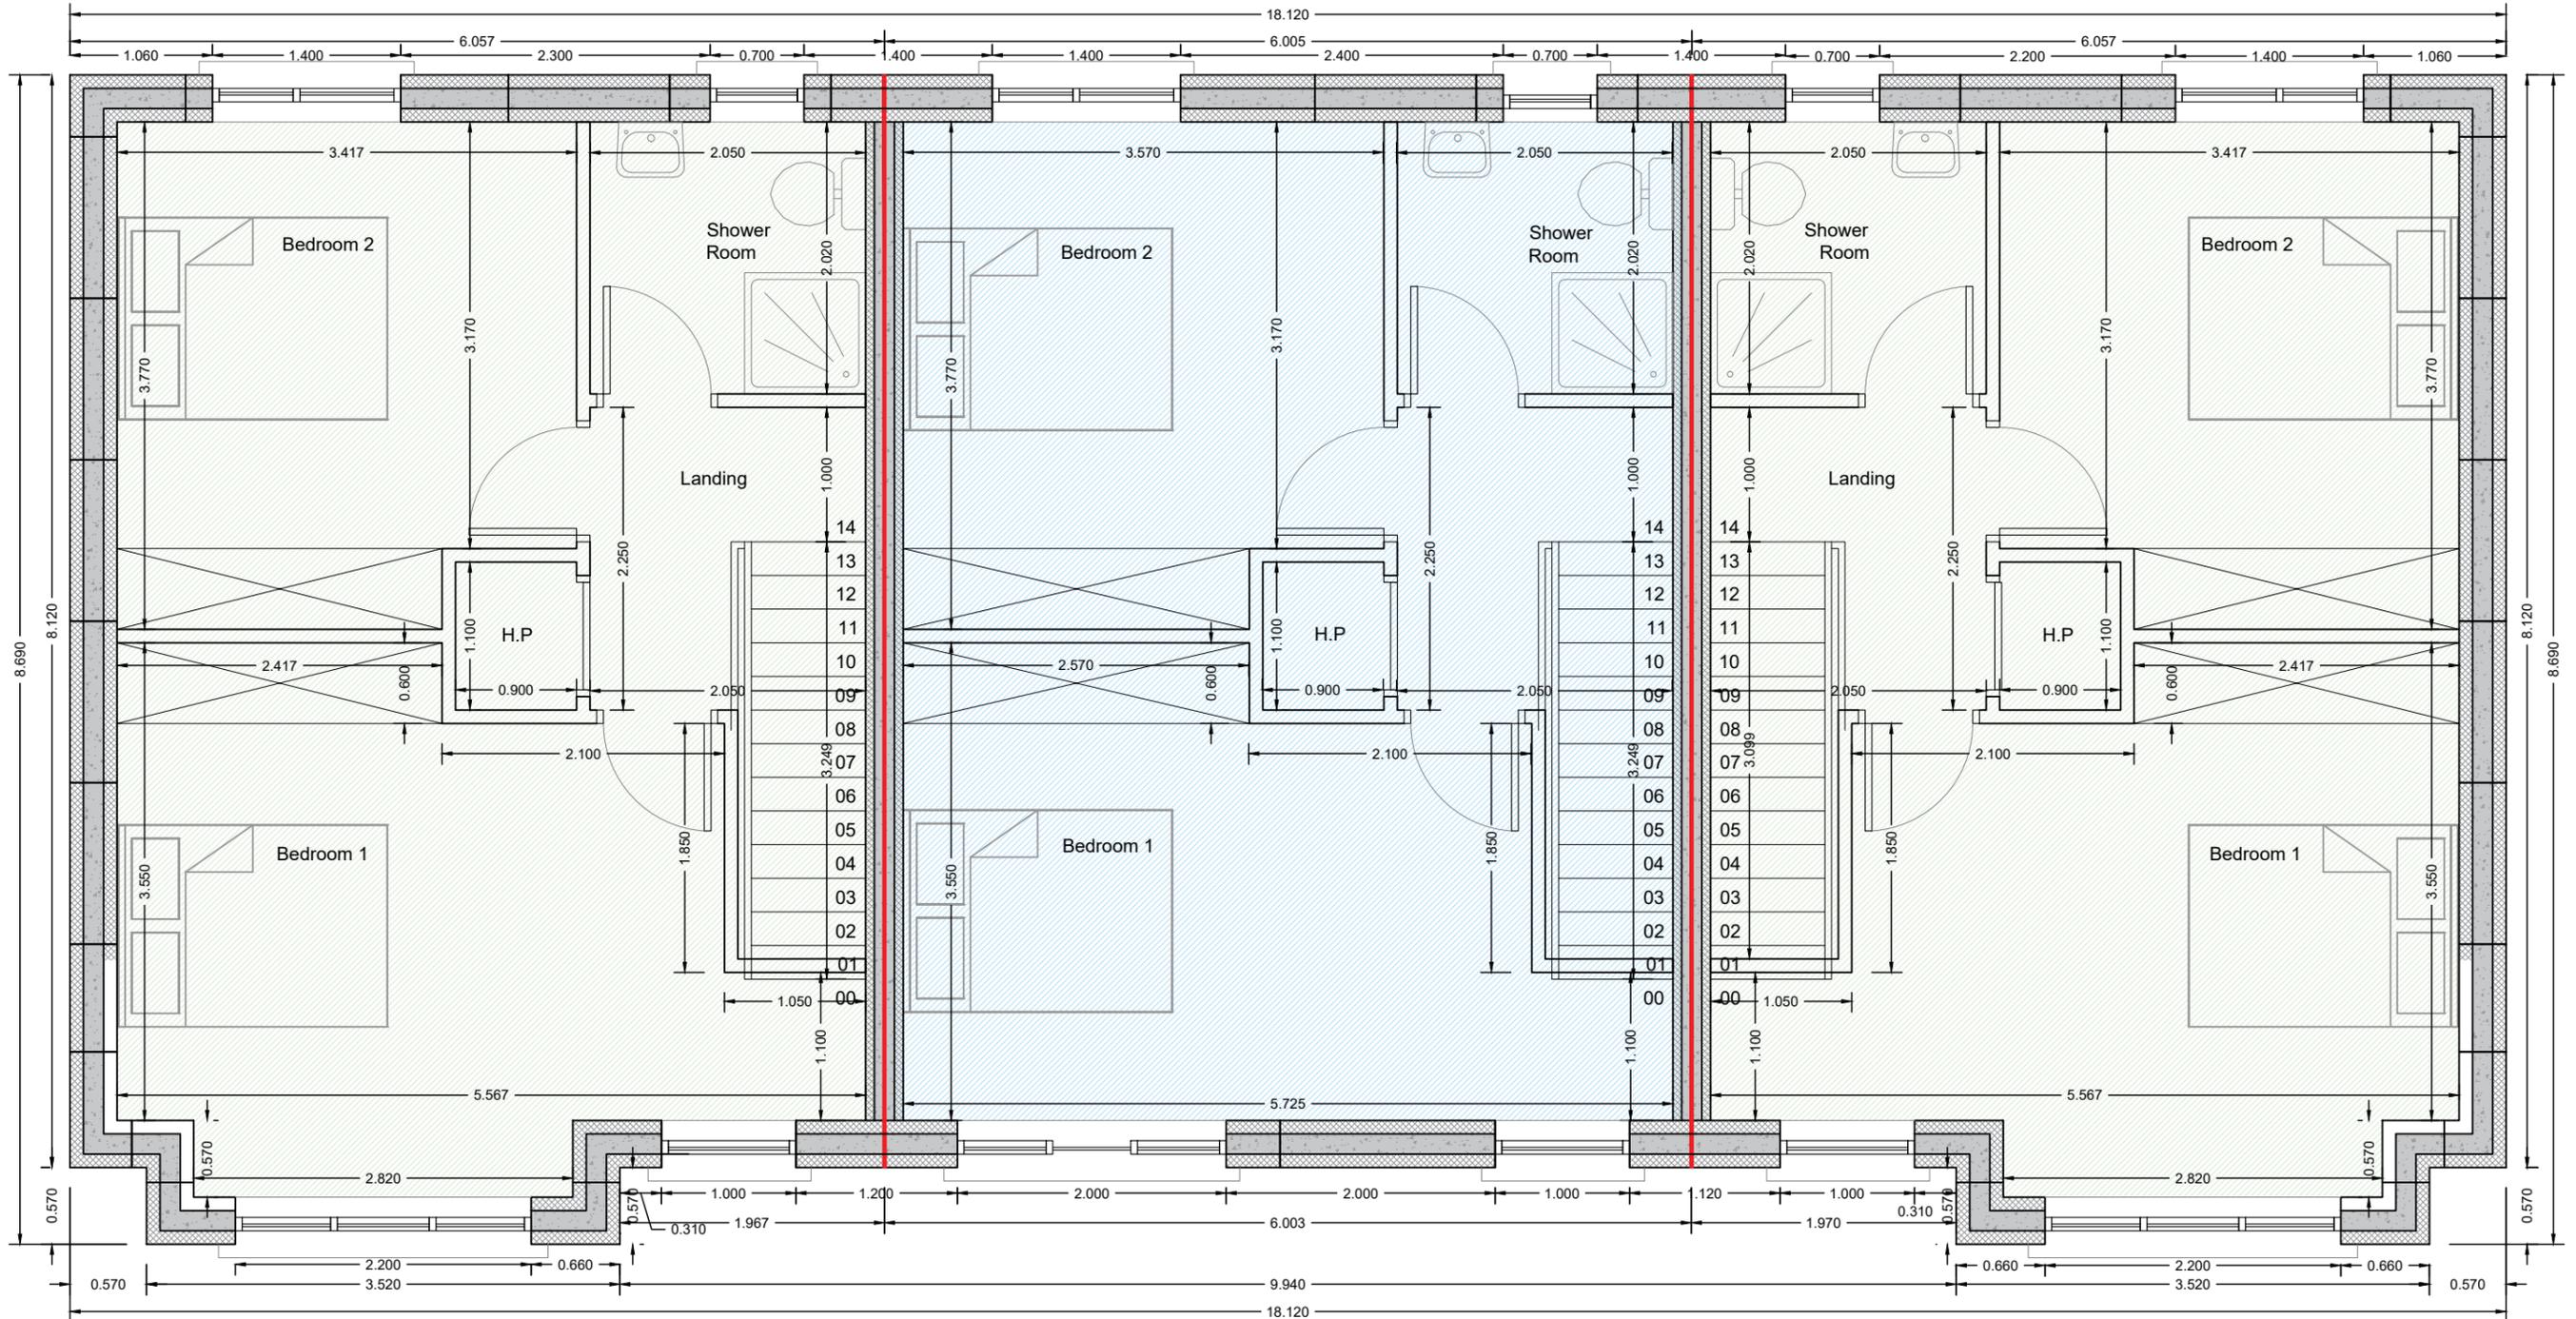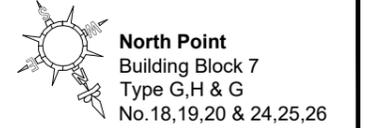

Floor Plans

Type G	Type H	Type G
G.F: 44m ²	45m ²	44m ²
F.F: 44m ²	45m ²	44m ²

Rev	Date	By	Chk	Note
C2	14/05/25	AMc	DMc	Construction Issue
C1	24/07/24	AMc	DMc	Construction Issue

Client: Remcoll Developments

Project: Proposed Housing Estate
 34 Units, Milleenoola,
 Bantry, Co. Cork

Title: Proposed Houses
 Block 7 - House Type G & H
 Elevations

Drawn:	AMc	Project No:	33400
Checked:	DMc	Drawing No:	CH B7 201
Scale:	1:100 (A3)	Rev:	C2
Date:	29/05/2024		




- Notes**
- All dimensions shown are in meters unless otherwise stated.
 - Figured dimensions to be used in preference to scaled dimensions. All dimensions to be checked on site.
 - This drawing to be read in conjunction with all other relevant drawings and specifications.
 - Any discrepancies found on drawings to be reported immediately to DMCA Consultants.
 - No part of this work may be modified, reproduced or copied in any form or by any means, without permission from DMCA Consultants

ITM CO-ORDINATES
 500872mE, 549002mN
EIRCODE:
 P75 DV74 [neighboring estate]


Block Type 7of7



Front Elevation
 scale 1:100

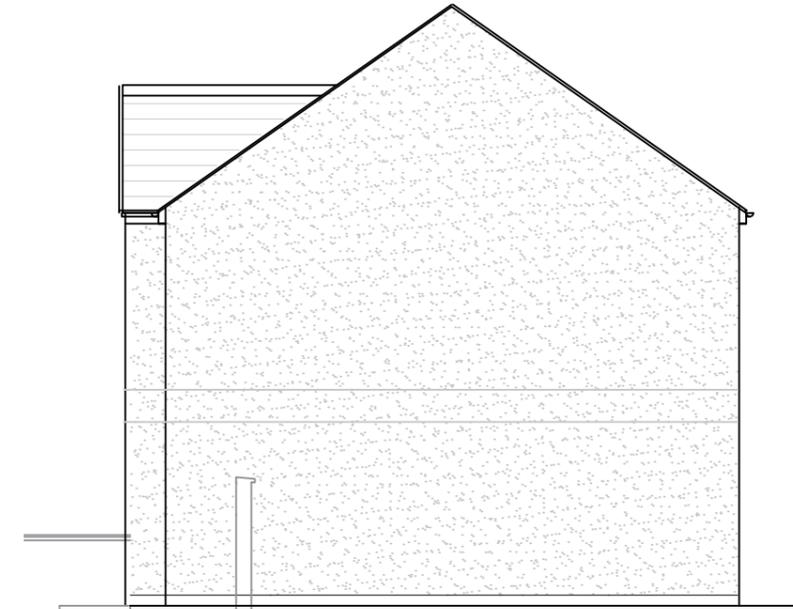

Side Elevation
 scale 1:100

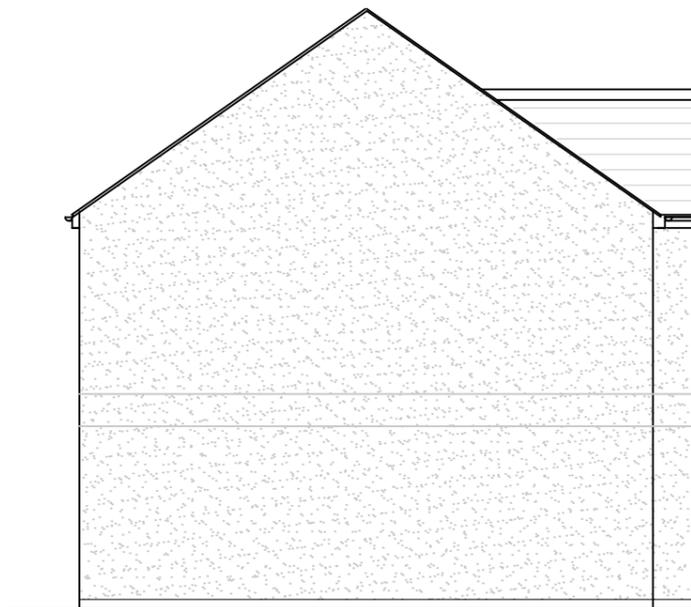

Side Elevation
 scale 1:100



Rear Elevation
 scale 1:100