




E. Spellman & Associates Ltd.
Architects, Engineers & Energy Consultants

Tel: (091) 841271 Fax: (091) 841402
e-mail: info@spellman.ie www: spellman.ie

Dated 13th April 2018
Unit 3 inlined in Red.

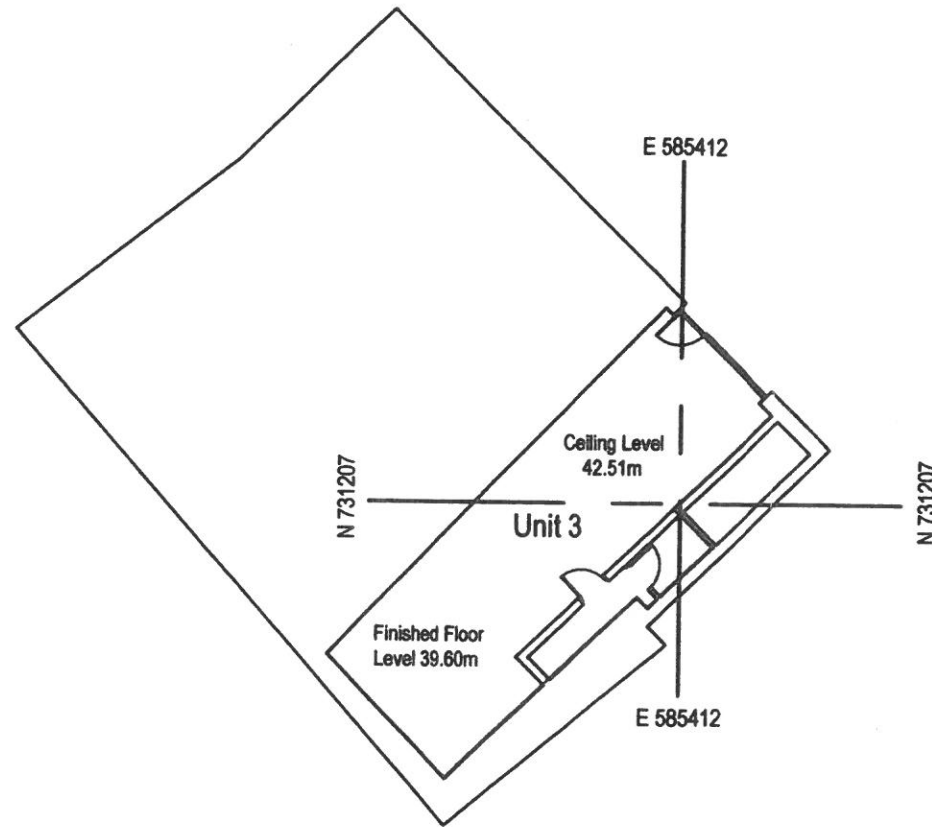

Ground Floor Plan
Scale 1:200

No.	Revision/Issue	Date
A	Floor & Ceiling Levels & Co-Ords	13-04-18

Project Name and Address Mr. Michael Downey, Unit 3, The Oat Gallery, Bridge St., Ballinasloe, Co. Galway	Job No. H 799
--	------------------

Project Plan for Land Registry	Sheet No. Sheet 1 of 1
Date 3rd October 2017	Drawn By DG
Scale 1:200 on A3 Sheet	Checked By CS

