




GENERAL NOTES:-  
\*\* Do not scale from this drawing  
\*\* Use figured dimensions only  
© This drawing is copyright. No part of this document may be reproduced or transmitted in any form or stored in any retrieval system from the copyright holder, except as agreed for use on a project, for which the document was originally issued.

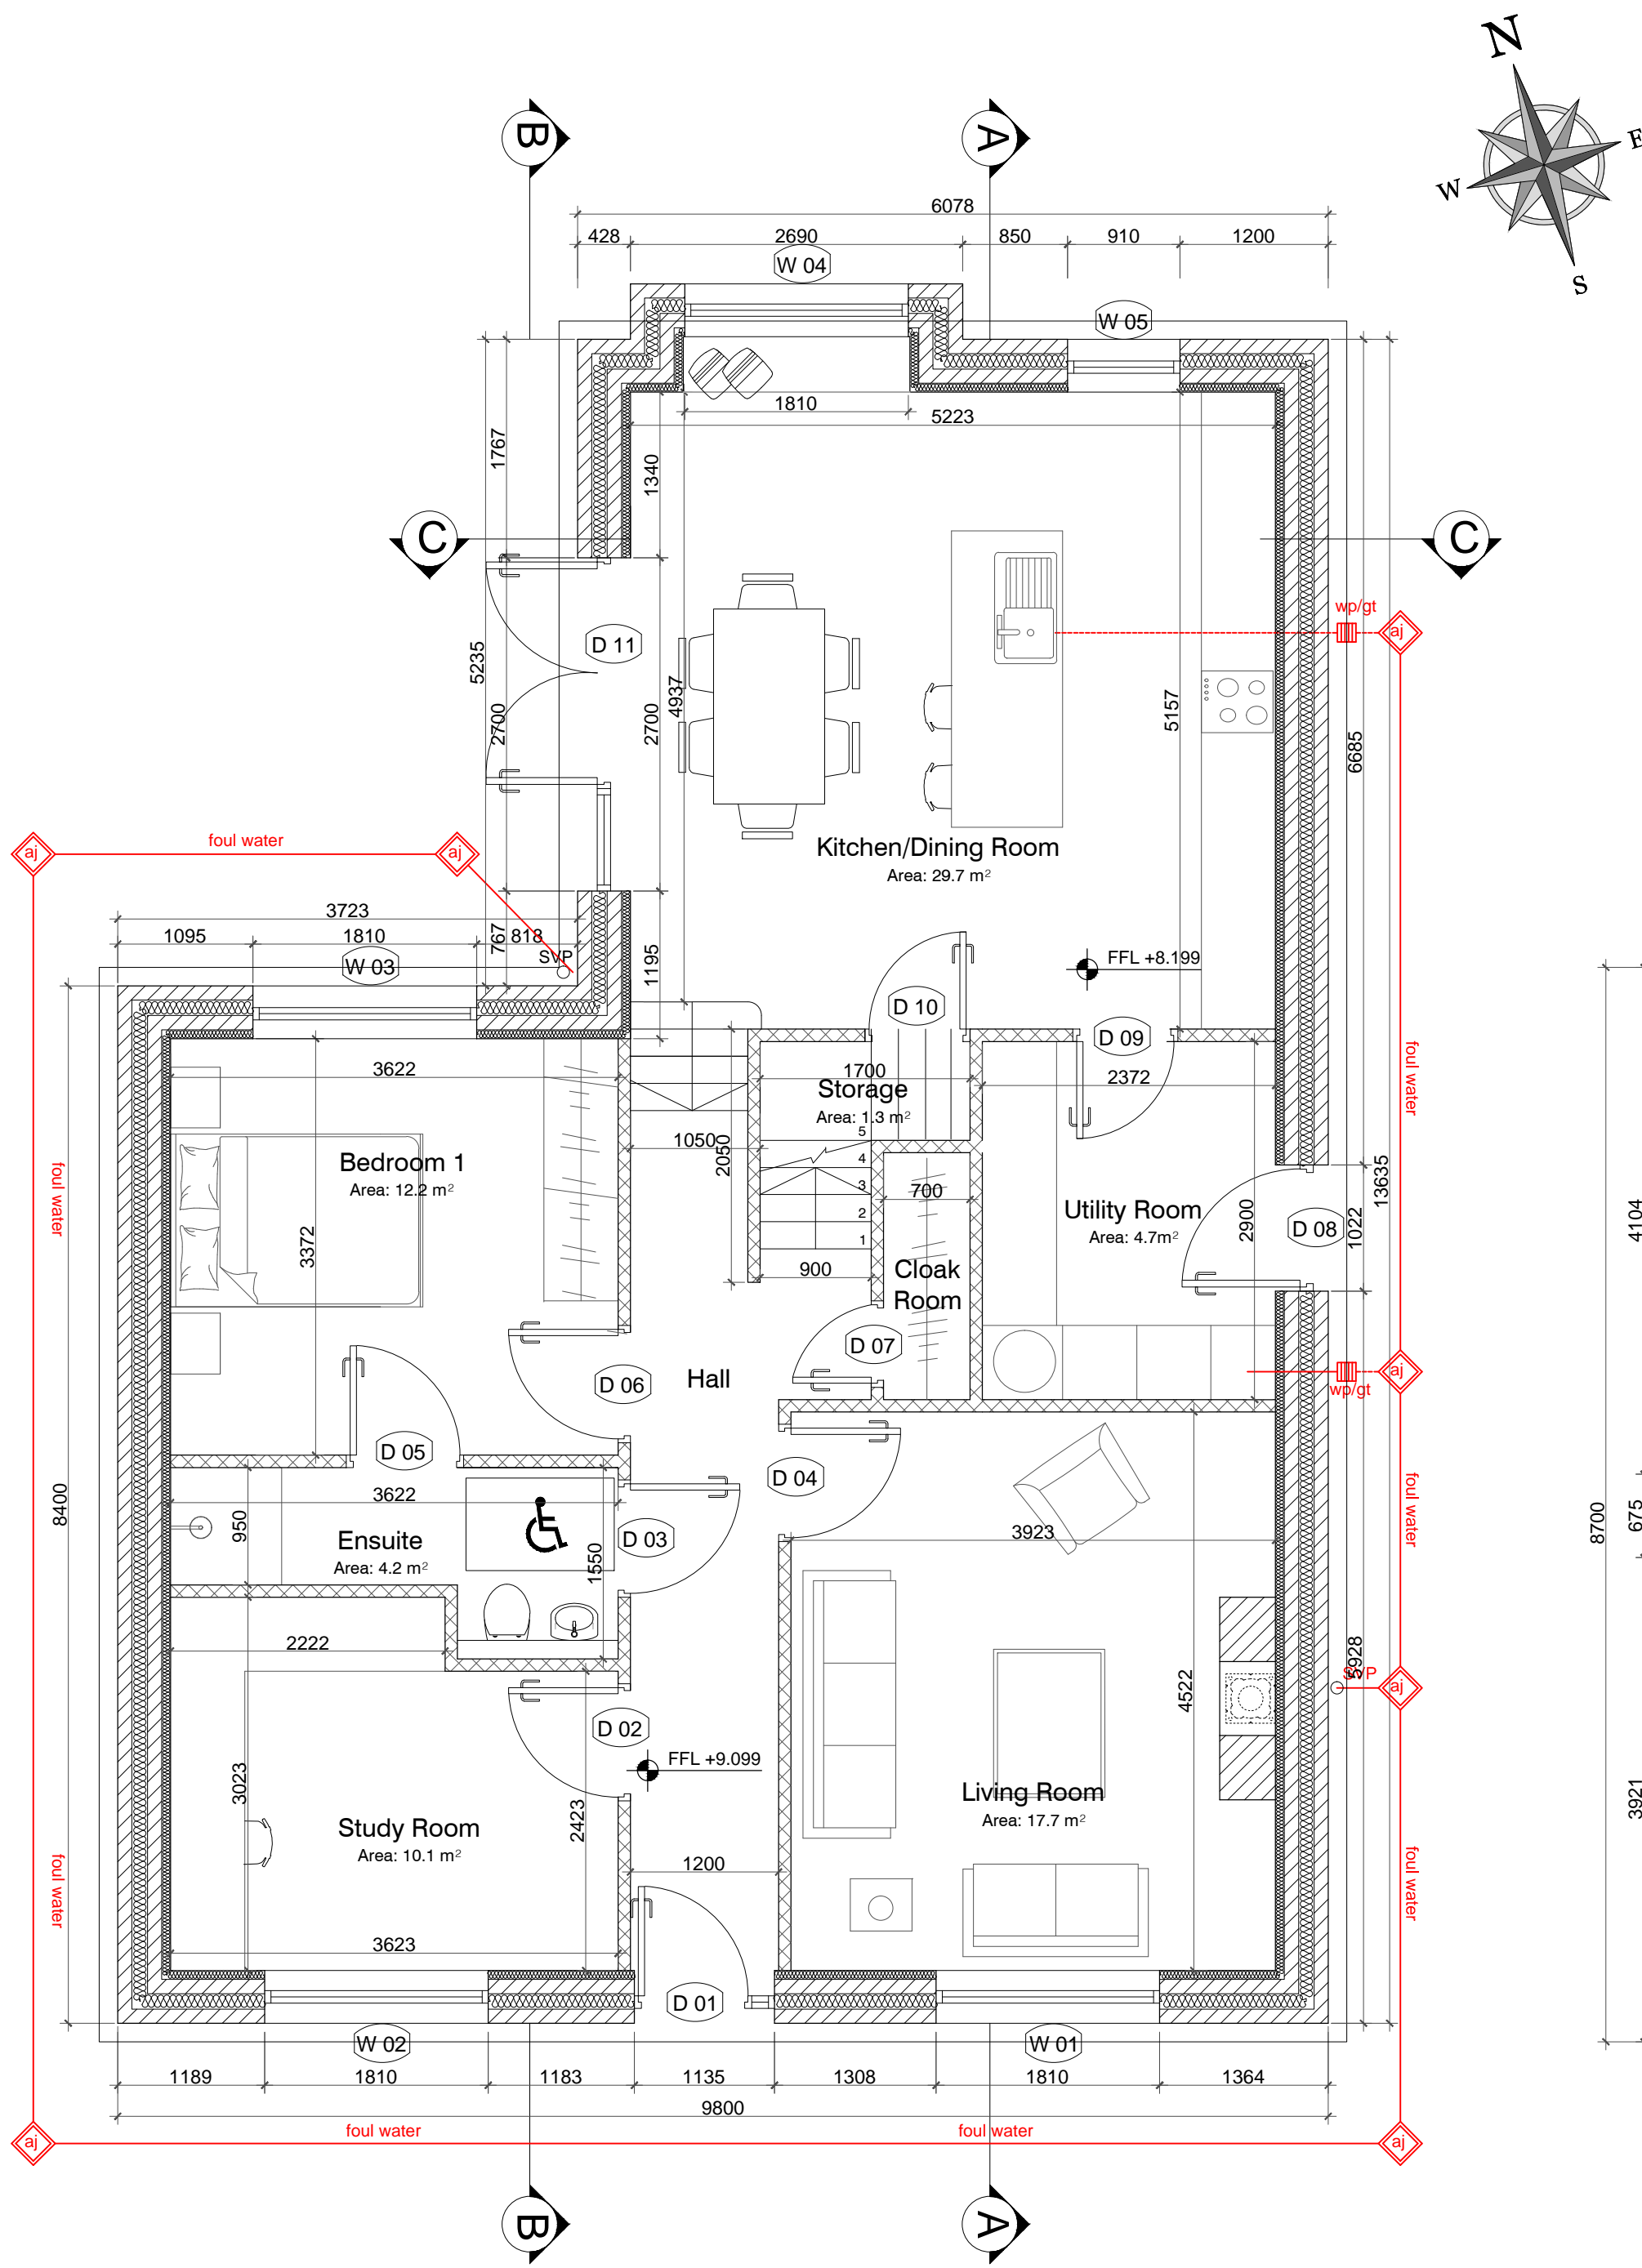

PROPOSED GROUND FLOOR PLAN  
SCALE 1:50

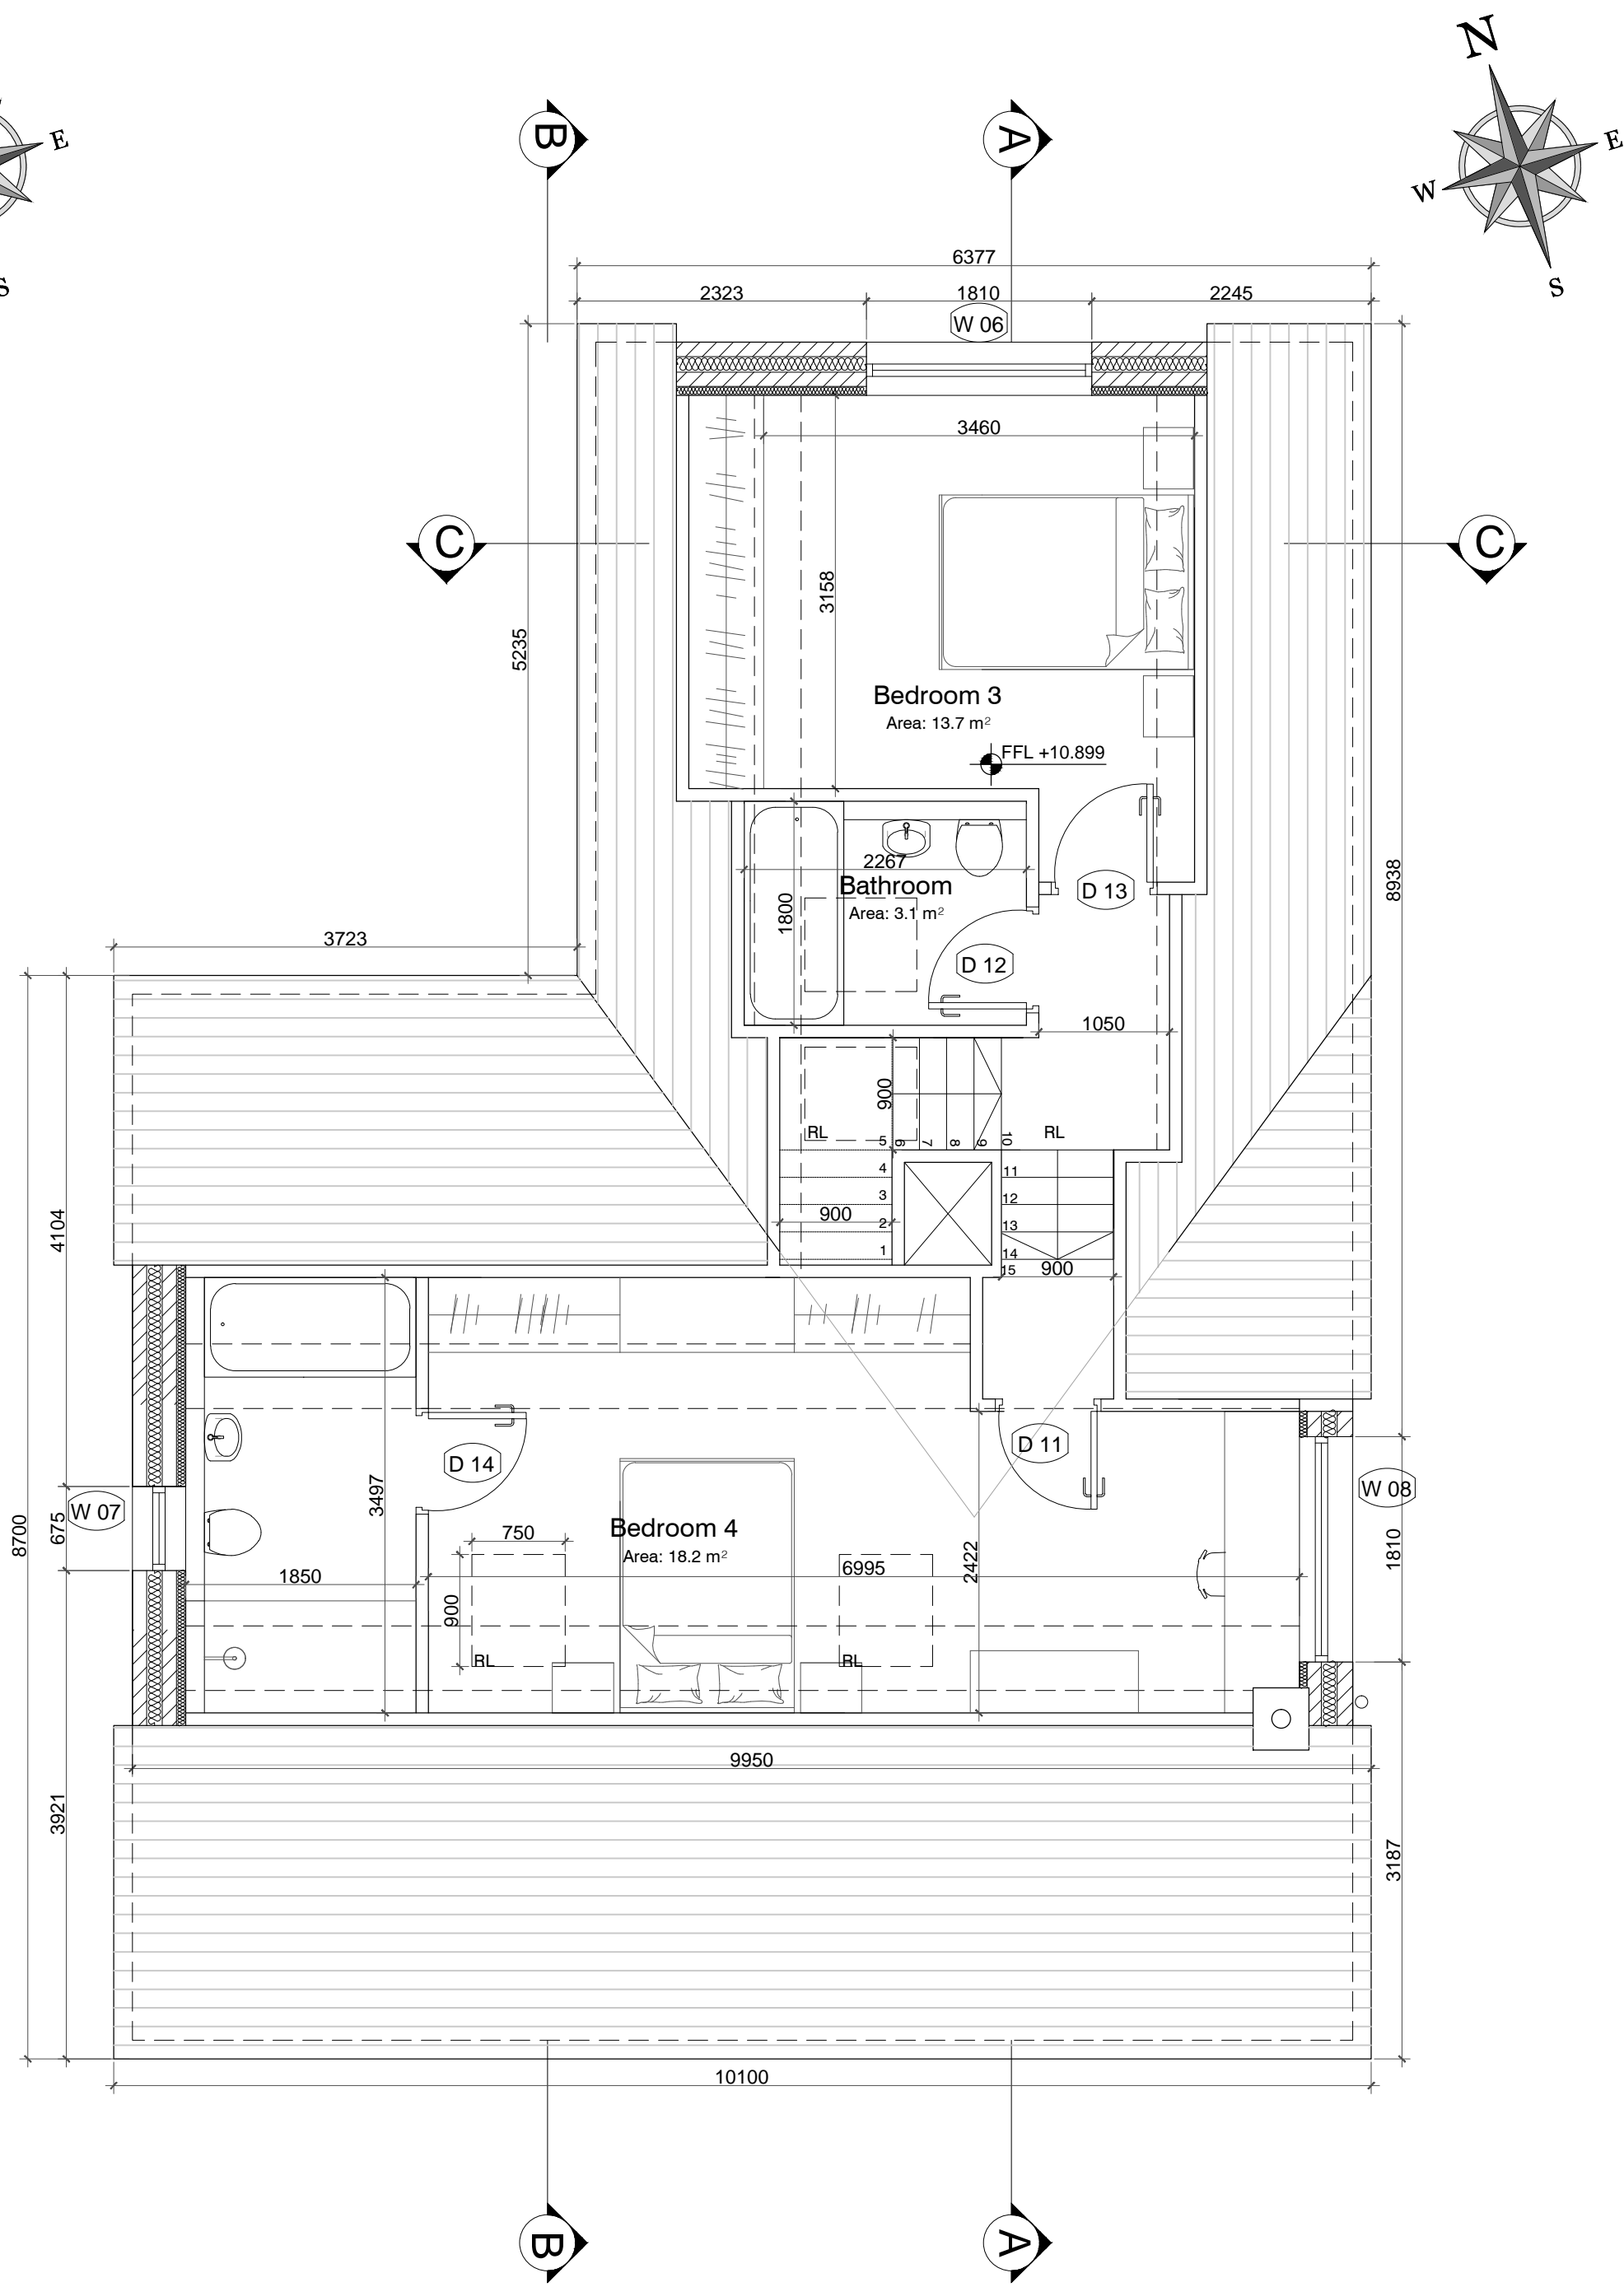

PROPOSED FIRST FLOOR PLAN  
SCALE 1:50

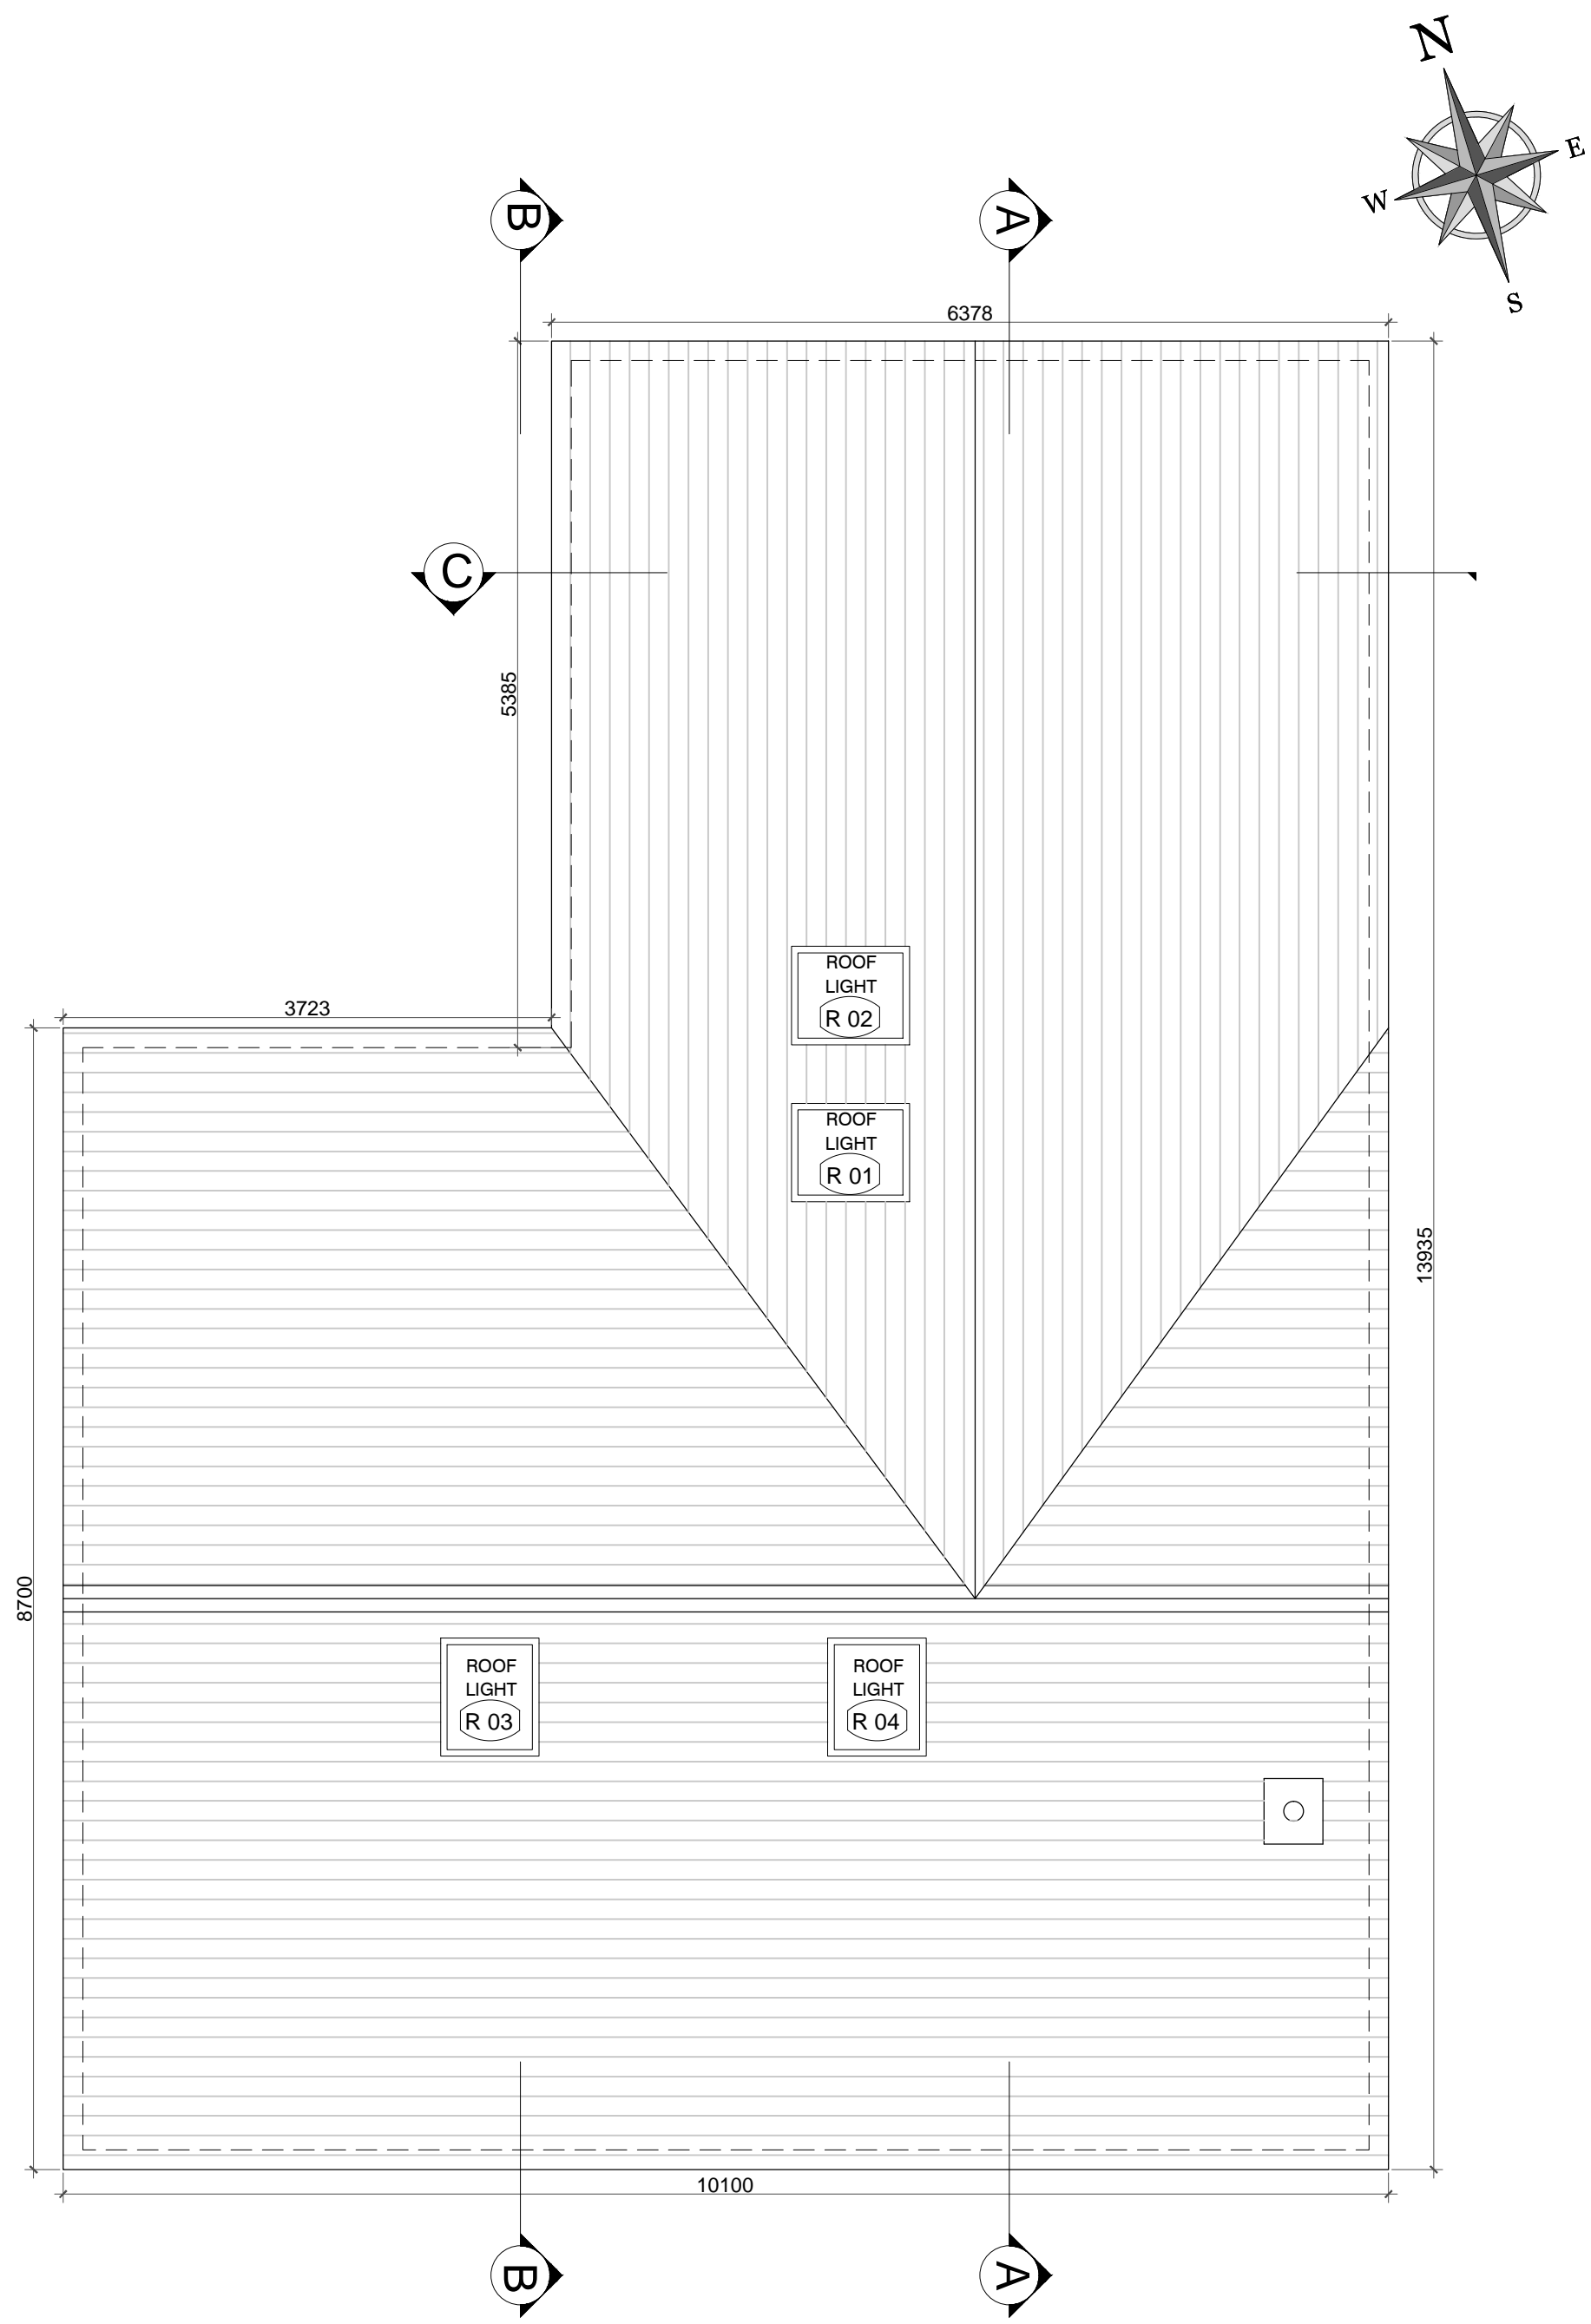

PROPOSED ROOF PLAN  
SCALE 1:50

- BLOCK
- PARTITION
- INSULATION

CONSTRUCTION

Revision Description		Rev	Initial	Date
DESIGN - PLANNING - TENDER - CONSTRUCTION		Downey PLANNING 1 Westland Sq, Pearse Street, Dublin 2, Ireland Tel: +353 (0) 1 233 02 29 - info@downeyplanning.ie		
CLIENT	JOHN DOWNEY	SCALE B A1: 1:50	PAPER SIZE A1	
PROJECT	11 ST.PATRICK TERRACE, NEW ROAD, DONABATE	DRAWN BY: DB	CLIENT NO:	282-01
DWG. TITLE	PROPOSED FLOOR PLANS	CHECKED BY: BB	DATE: 01.03.2016	DWG NO: C-1101
		REVISION: --		

