

PLANNING		
DRG. ISSUED FOR:	DATE	APPROVED
Original	-	-
Revised	-	-
Final	-	-
Construction	-	-

**IMPORTANT TO READ**  
 This drawing is copyright of Jack Coughlan Associates and is not to be reproduced or used in any way without the written consent of Jack Coughlan Associates. The information contained herein is for the use of the client only and is not to be used for any other purpose. The client is responsible for ensuring that the information contained herein is accurate and up-to-date.

**JACK COUGHLAN ASSOCIATES**  
 ARCHITECTS - CONSULTING CONTRACTORS

For the  
**PROPOSED NEW DWELLING AT BISHOPSTOWN PARK, MODEL FARM ROAD, CO. DU.**

By the  
**Proposed Lower Entrance Floor Plan**


Date	Drawn	Checked	Scale
14-01-10	SM	PC	PL 101

**FOR INFORMATION**  
 DO NOT USE FOR CONSTRUCTION

Comhairle Cathrach Chorcaí  
 Cork City Council  
 16/8/2010  
 Strategic Planning & Economic  
 Development Directorate

1 Proposed Lower Floor Plan  
 pl-101 Scale 1:100



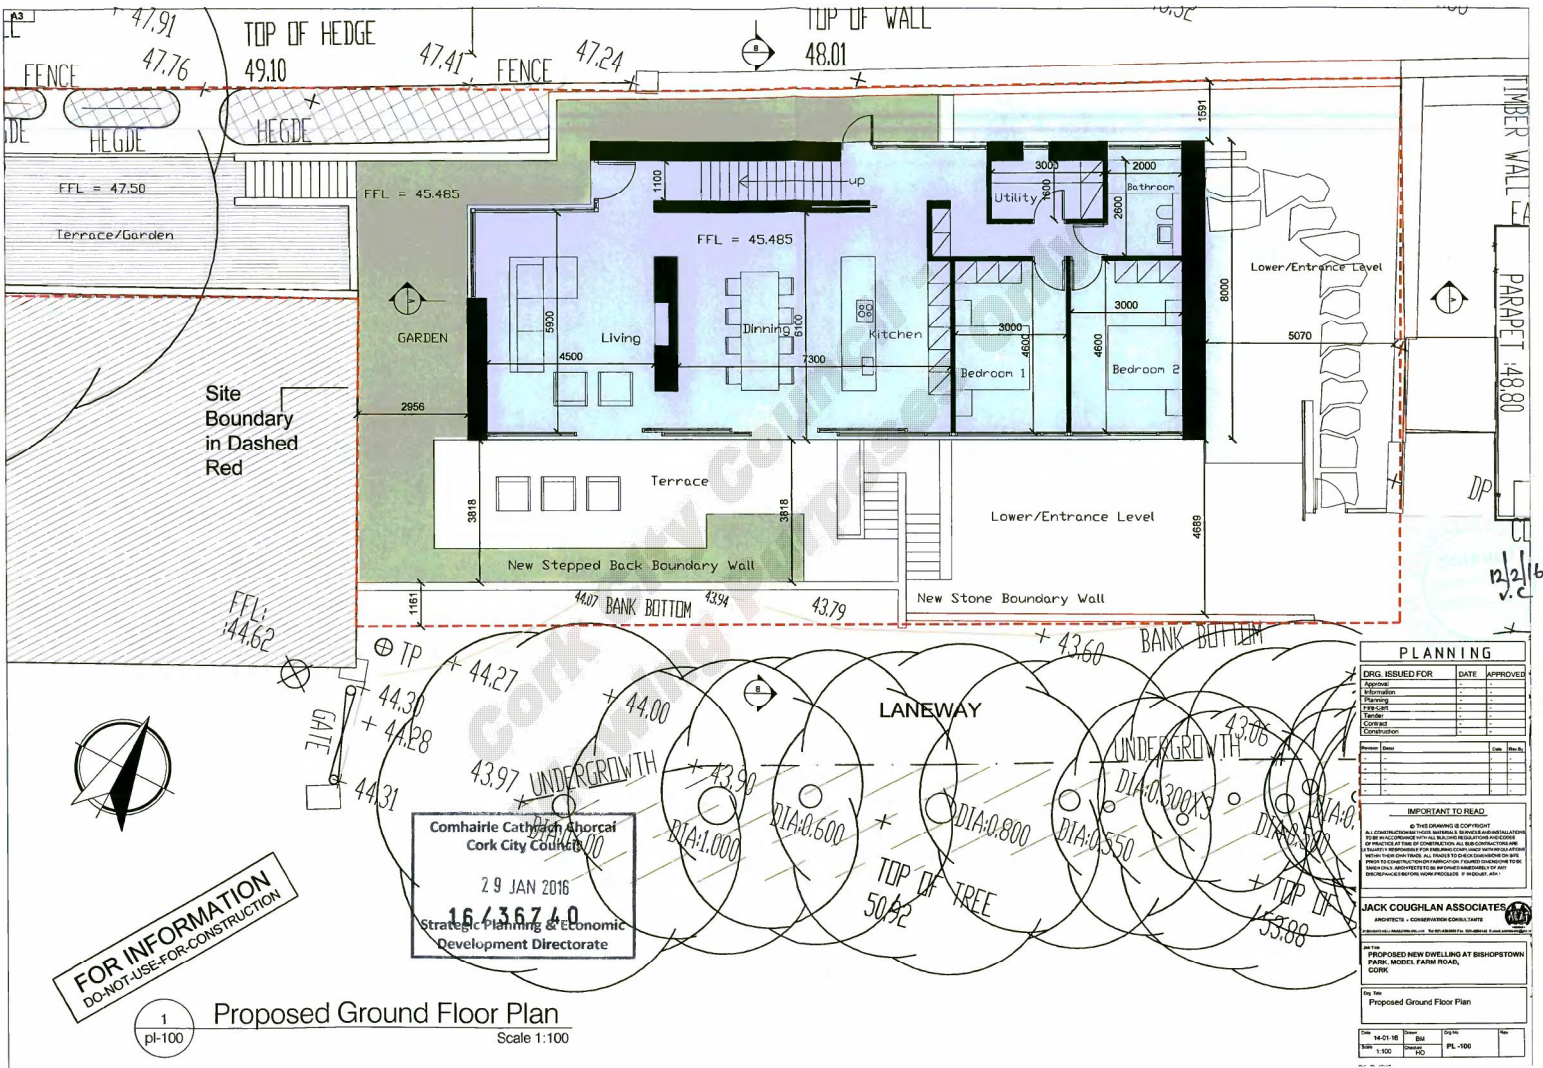


**FOR INFORMATION**  
DO NOT USE FOR CONSTRUCTION

Comhairle Cathrach Aorcal  
Cork City Council  
29 JAN 2016  
16/36740  
Strategic Planning & Economic  
Development Directorate

PLANNING		
DRG. ISSUED FOR:	DATE	APPROVED
Application	-	-
Information	-	-
Planning	-	-
Typescript	-	-
Control	-	-
Construction	-	-
Other	-	-
Site	-	-
Drawn	-	-
Checked	-	-
Approved	-	-
IMPORTANT TO READ		
© THIS DRAWING IS COPYRIGHT		
JACK COUGHLAN ASSOCIATES AND ALL RIGHTS ARE RESERVED. NO PART OF THIS DRAWING IS TO BE REPRODUCED OR TRANSMITTED IN ANY FORM OR BY ANY MEANS, ELECTRONIC OR MECHANICAL, INCLUDING PHOTOCOPYING, RECORDING, OR BY ANY INFORMATION STORAGE AND RETRIEVAL SYSTEM, WITHOUT THE WRITTEN PERMISSION OF JACK COUGHLAN ASSOCIATES.		
JACK COUGHLAN ASSOCIATES		
ARCHITECTS - CONTEMPORARY HOMES		
PROPOSED NEW DWELLING AT BISHOPSTOWN FARM, MODEL FARM ROAD, CORK.		
Scale: 1:100		
Date: 14-01-16		
Sheet: PL-100		

1  
pl-100 Proposed Ground Floor Plan  
Scale 1:100

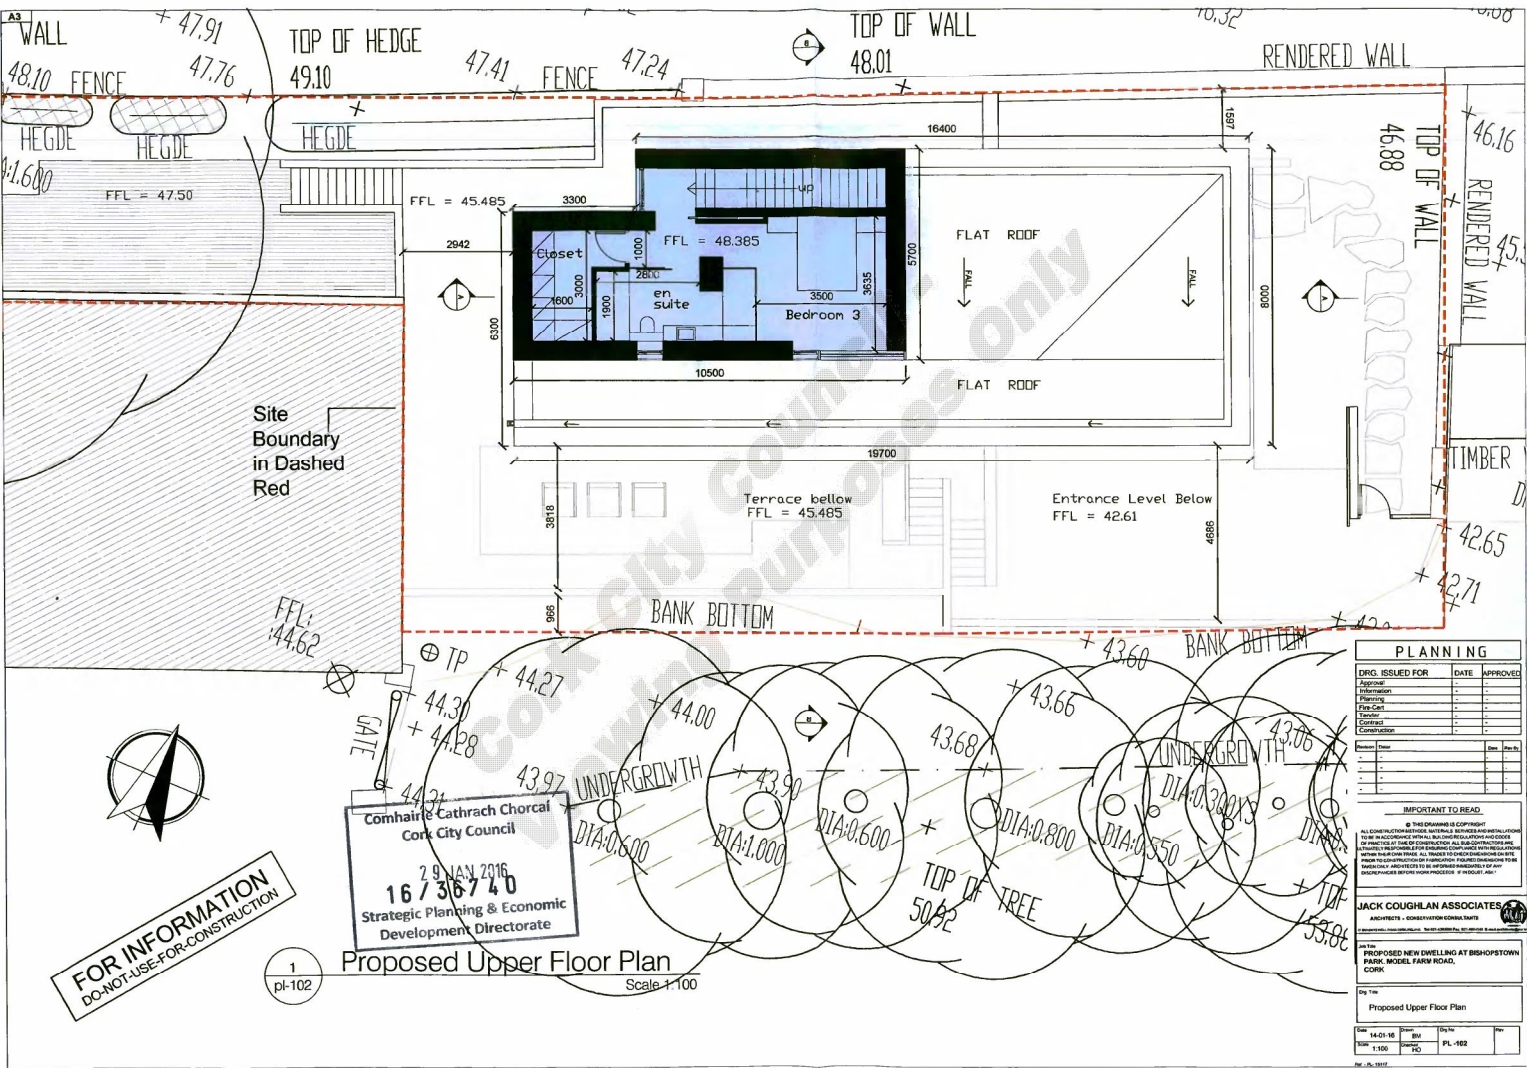

**FOR INFORMATION**  
DO NOT USE FOR CONSTRUCTION

Comhairle Cathrach Chorcaí  
Cork City Council  
29 JAN 2016  
16/36740  
Strategic Planning & Economic  
Development Directorate

Proposed Upper Floor Plan  
Scale 1:100

PLANNING		
DRG. ISSUED FOR	DATE	APPROVED
Original		
Information		
Planning		
Final Cert		
Contract		
Completion		

**IMPORTANT TO READ**

© THE DRAWING IS COPYRIGHT  
THE CONSULTANTS AND ARCHITECTS. IT IS TO BE USED ONLY FOR THE PROJECT AND SITE SPECIFICALLY IDENTIFIED. ANY REUSE OR MODIFICATION OF THIS DRAWING WITHOUT THE WRITTEN PERMISSION OF THE CONSULTANTS AND ARCHITECTS IS STRICTLY PROHIBITED. THE ARCHITECTS ACCEPT NO LIABILITY FOR ANY CONSEQUENCES ARISING FROM THE USE OF THIS DRAWING FOR ANY OTHER PROJECT OR SITE.

**JACK COUGHLAN ASSOCIATES**  
ARCHITECTS - CONSERVATION CONSULTANTS  
100, BISHOPSTOWN ROAD, BISHOPSTOWN, DUBLIN 15, IRELAND  
TEL: 01-452 1511

PROJECT: PROPOSED NEW DWELLING AT BISHOPSTOWN PARK MODEL FARM ROAD, CORK

By: [Signature]  
Proposed Upper Floor Plan

Scale	1:100	Date	14/01/16
Sheet	PL-102	Drawn by	[Signature]