



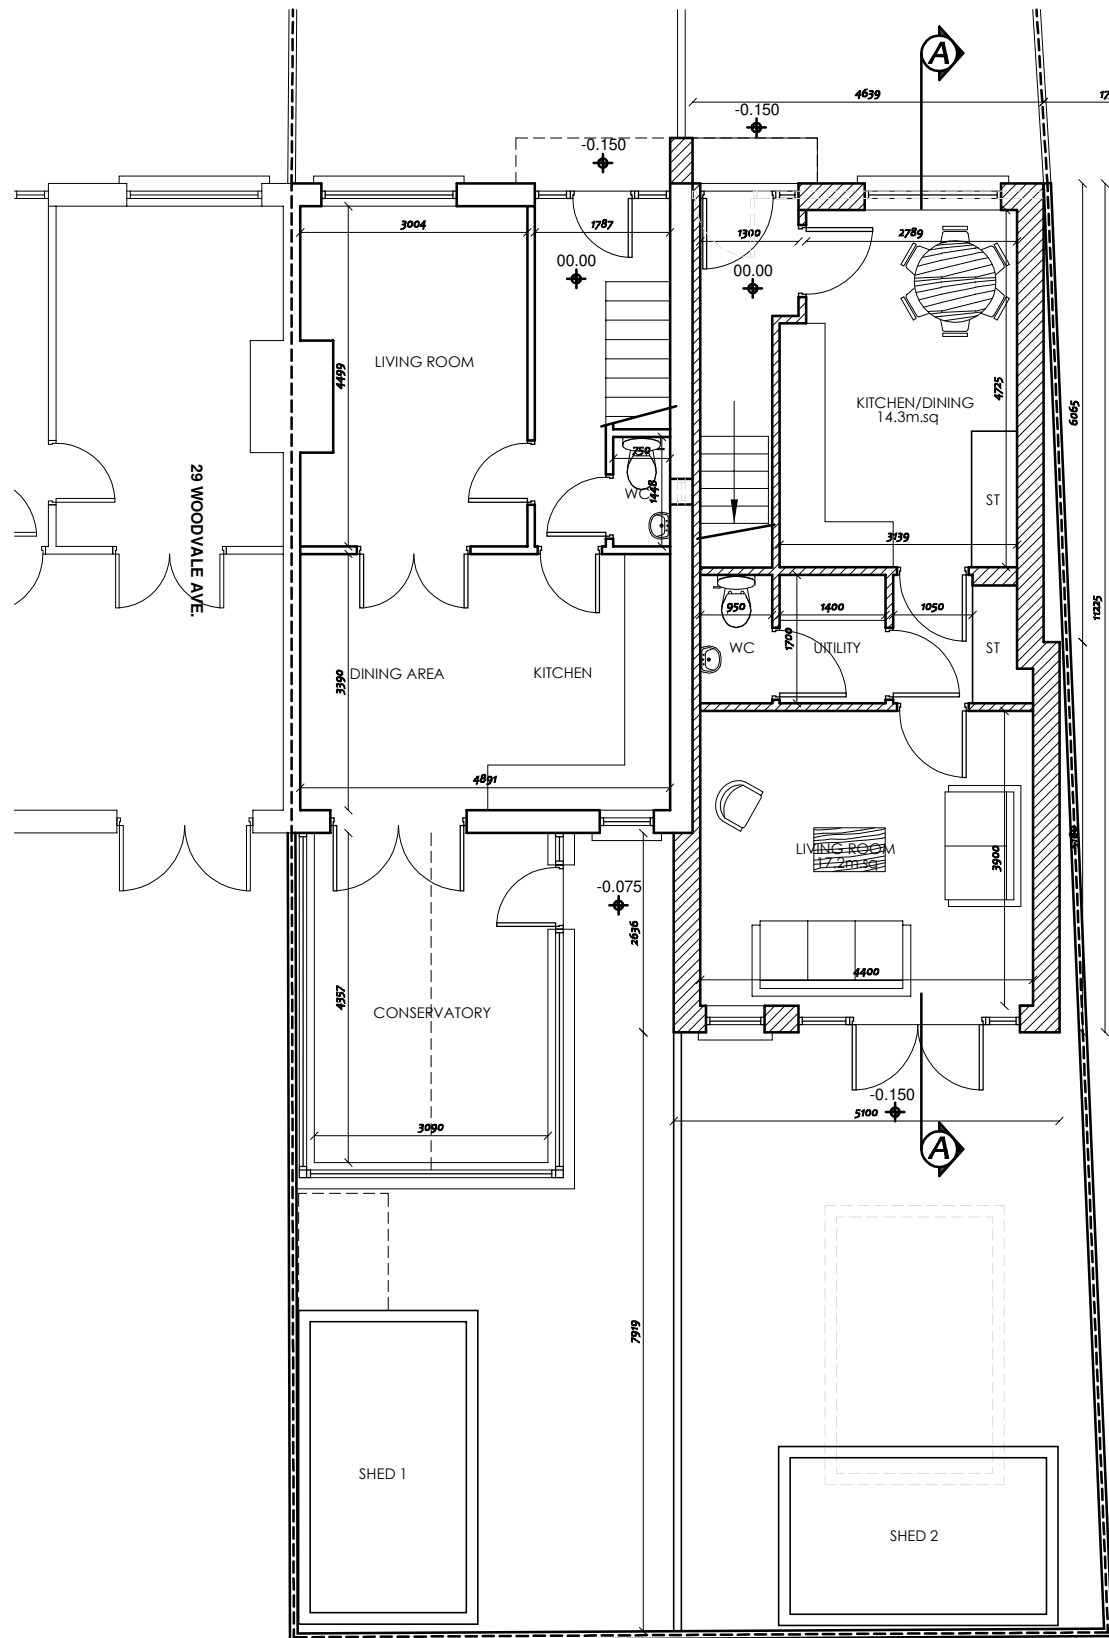

PROPOSED GROUND FLOOR PLAN

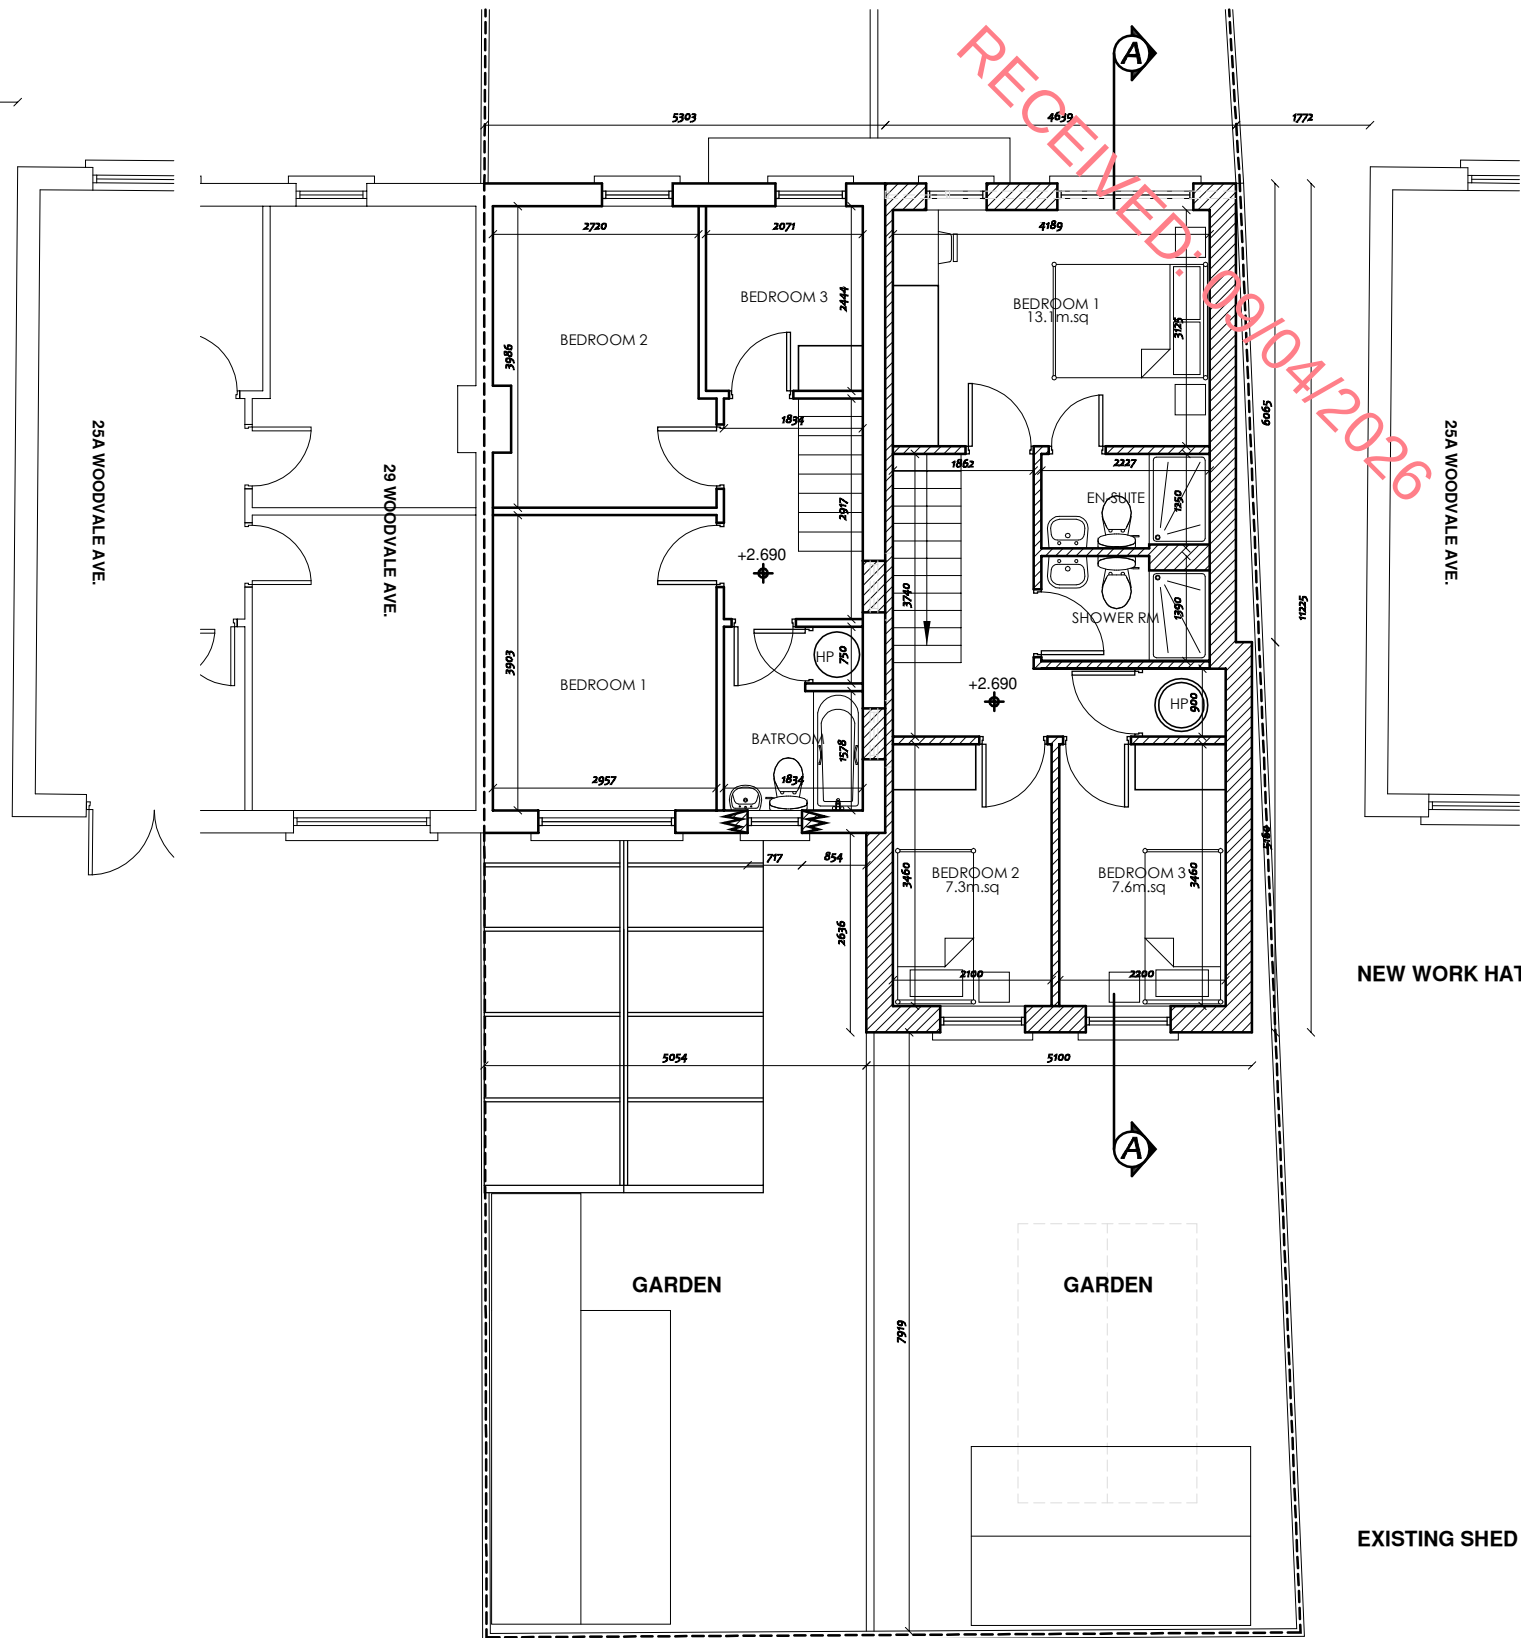

PROPOSED FIRST FLOOR PLAN

DO NOT SCALE FROM THIS DRAWING, USE FIGURED DIMENSIONS ONLY.
COPYRIGHT RKAD ARCHITECTS



ORIGINAL PAPER SIZE:
PLOT DATE:

REVISIONS

PROJECT: PROPOSED NEW DWELLING AT
27 WOODVALE AVENUE, CLONSILLA,
DUBLIN 15.

STAGE: PLANNING

DRAWING: PROPOSED FLOOR PLANS

SCALE: 1:100 DRAWN: RK

SITE: 27 WOODVALE AVENUE, CLONSILLA,
DUBLIN 15.

CLIENT: COLM SHAW

PROJECT No.: 2606 DATE: MAR. '26

DRAWING No: PD06



**RKAD
ARCHITECTS**
FIRST FLOOR, UNIT 4,
DUNBOYNE BUSINESS PARK,
DUNBOYNE, CO. MEATH, A86 XR04
TEL.: 087 419 0 500 E-MAIL: RD@RKAD.IE
WEB: RKAD.IE