




House 1 Ground Floor Plan  
Scale 1:100  
78msq

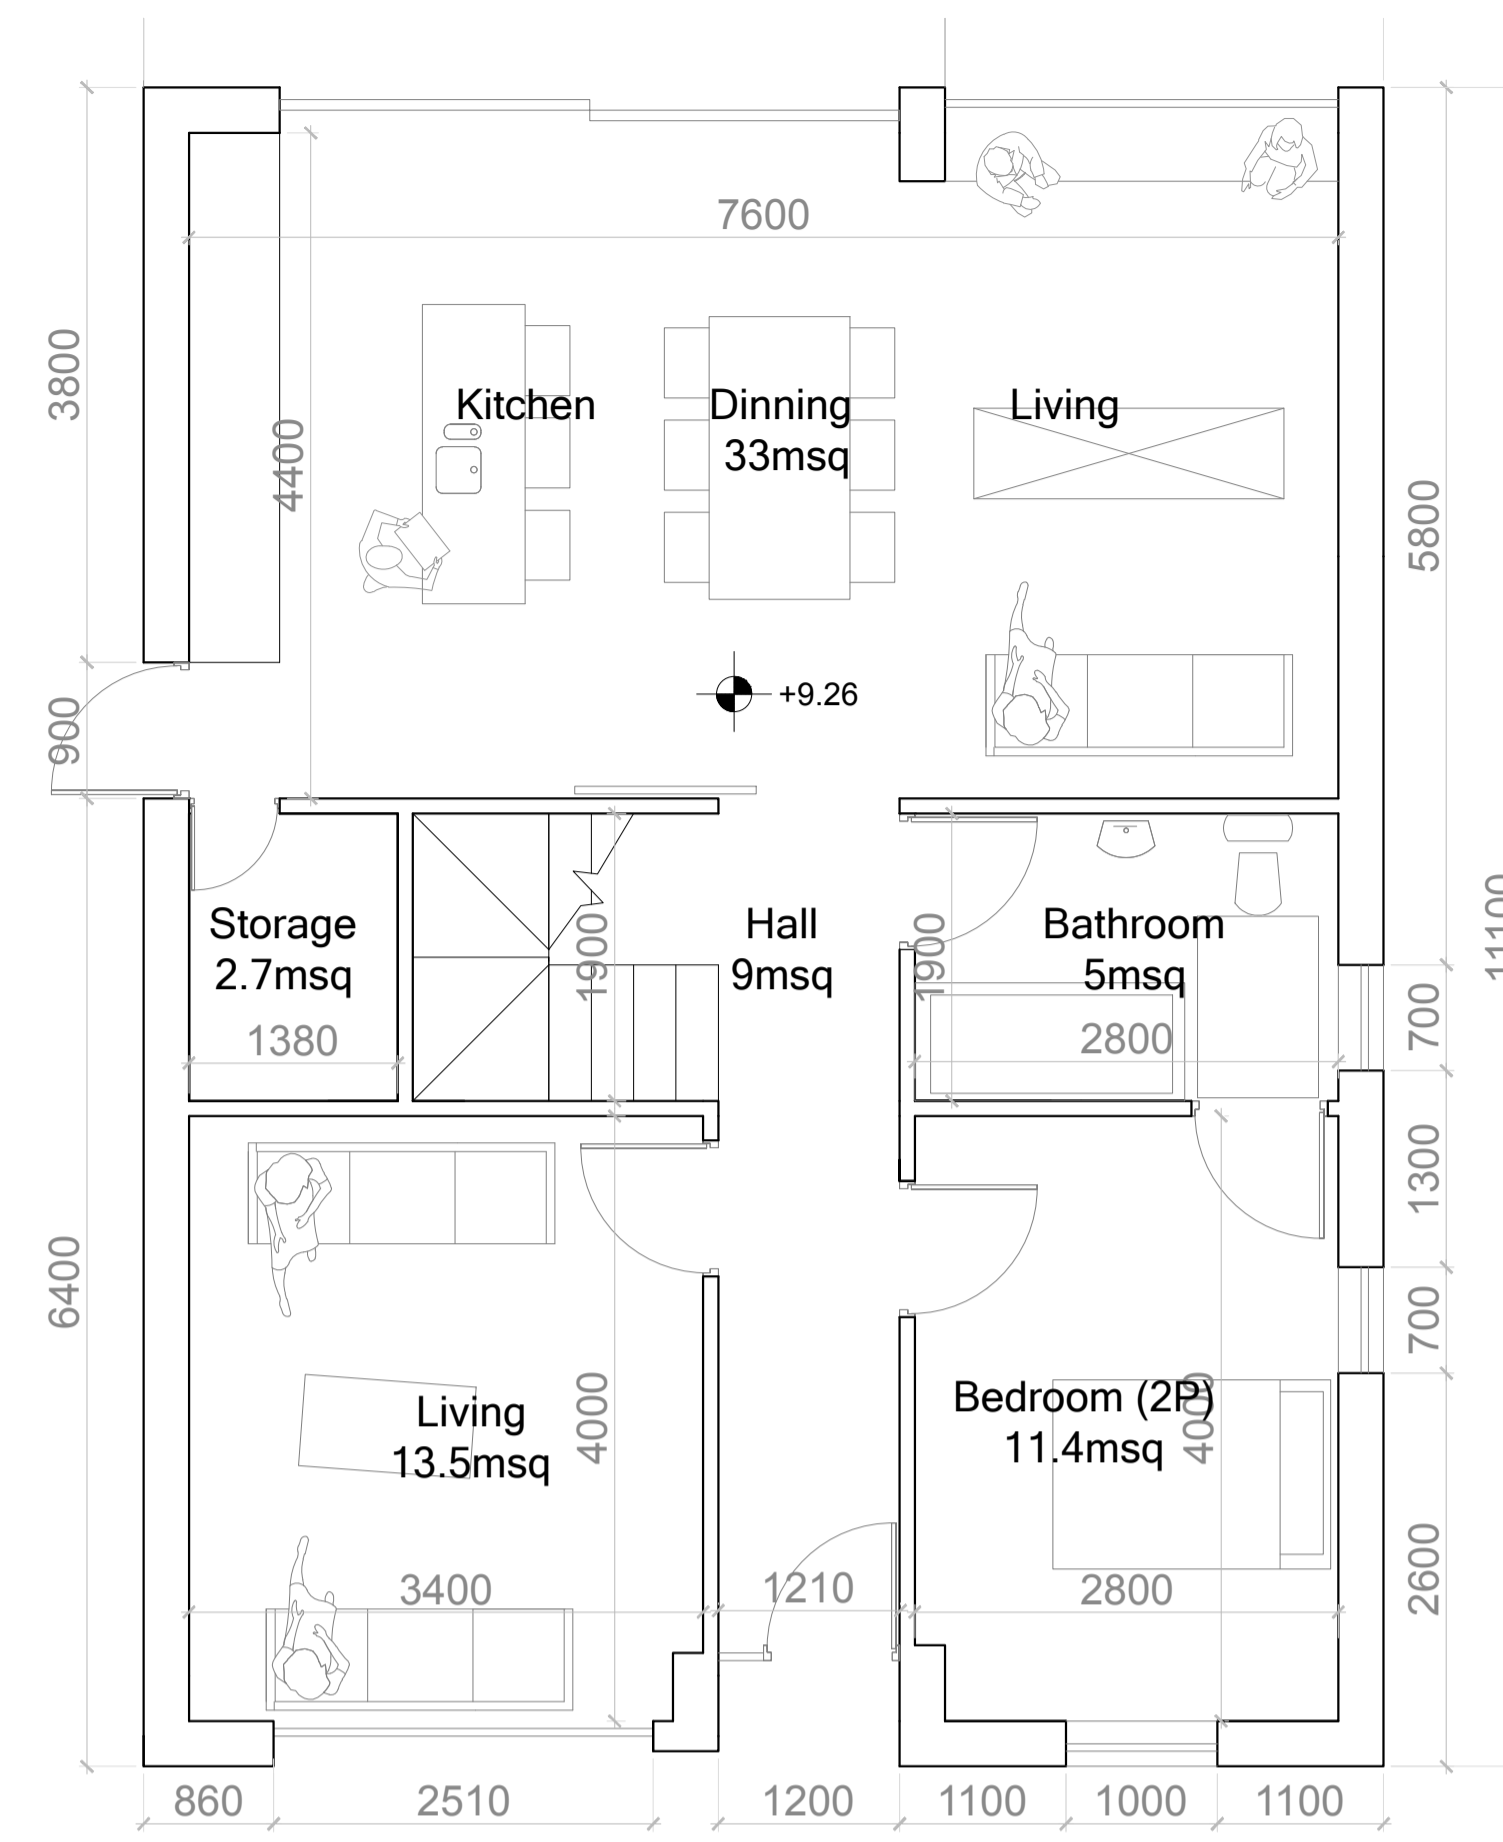

House 2 Ground Floor Plan  
Scale 1:100  
78msq

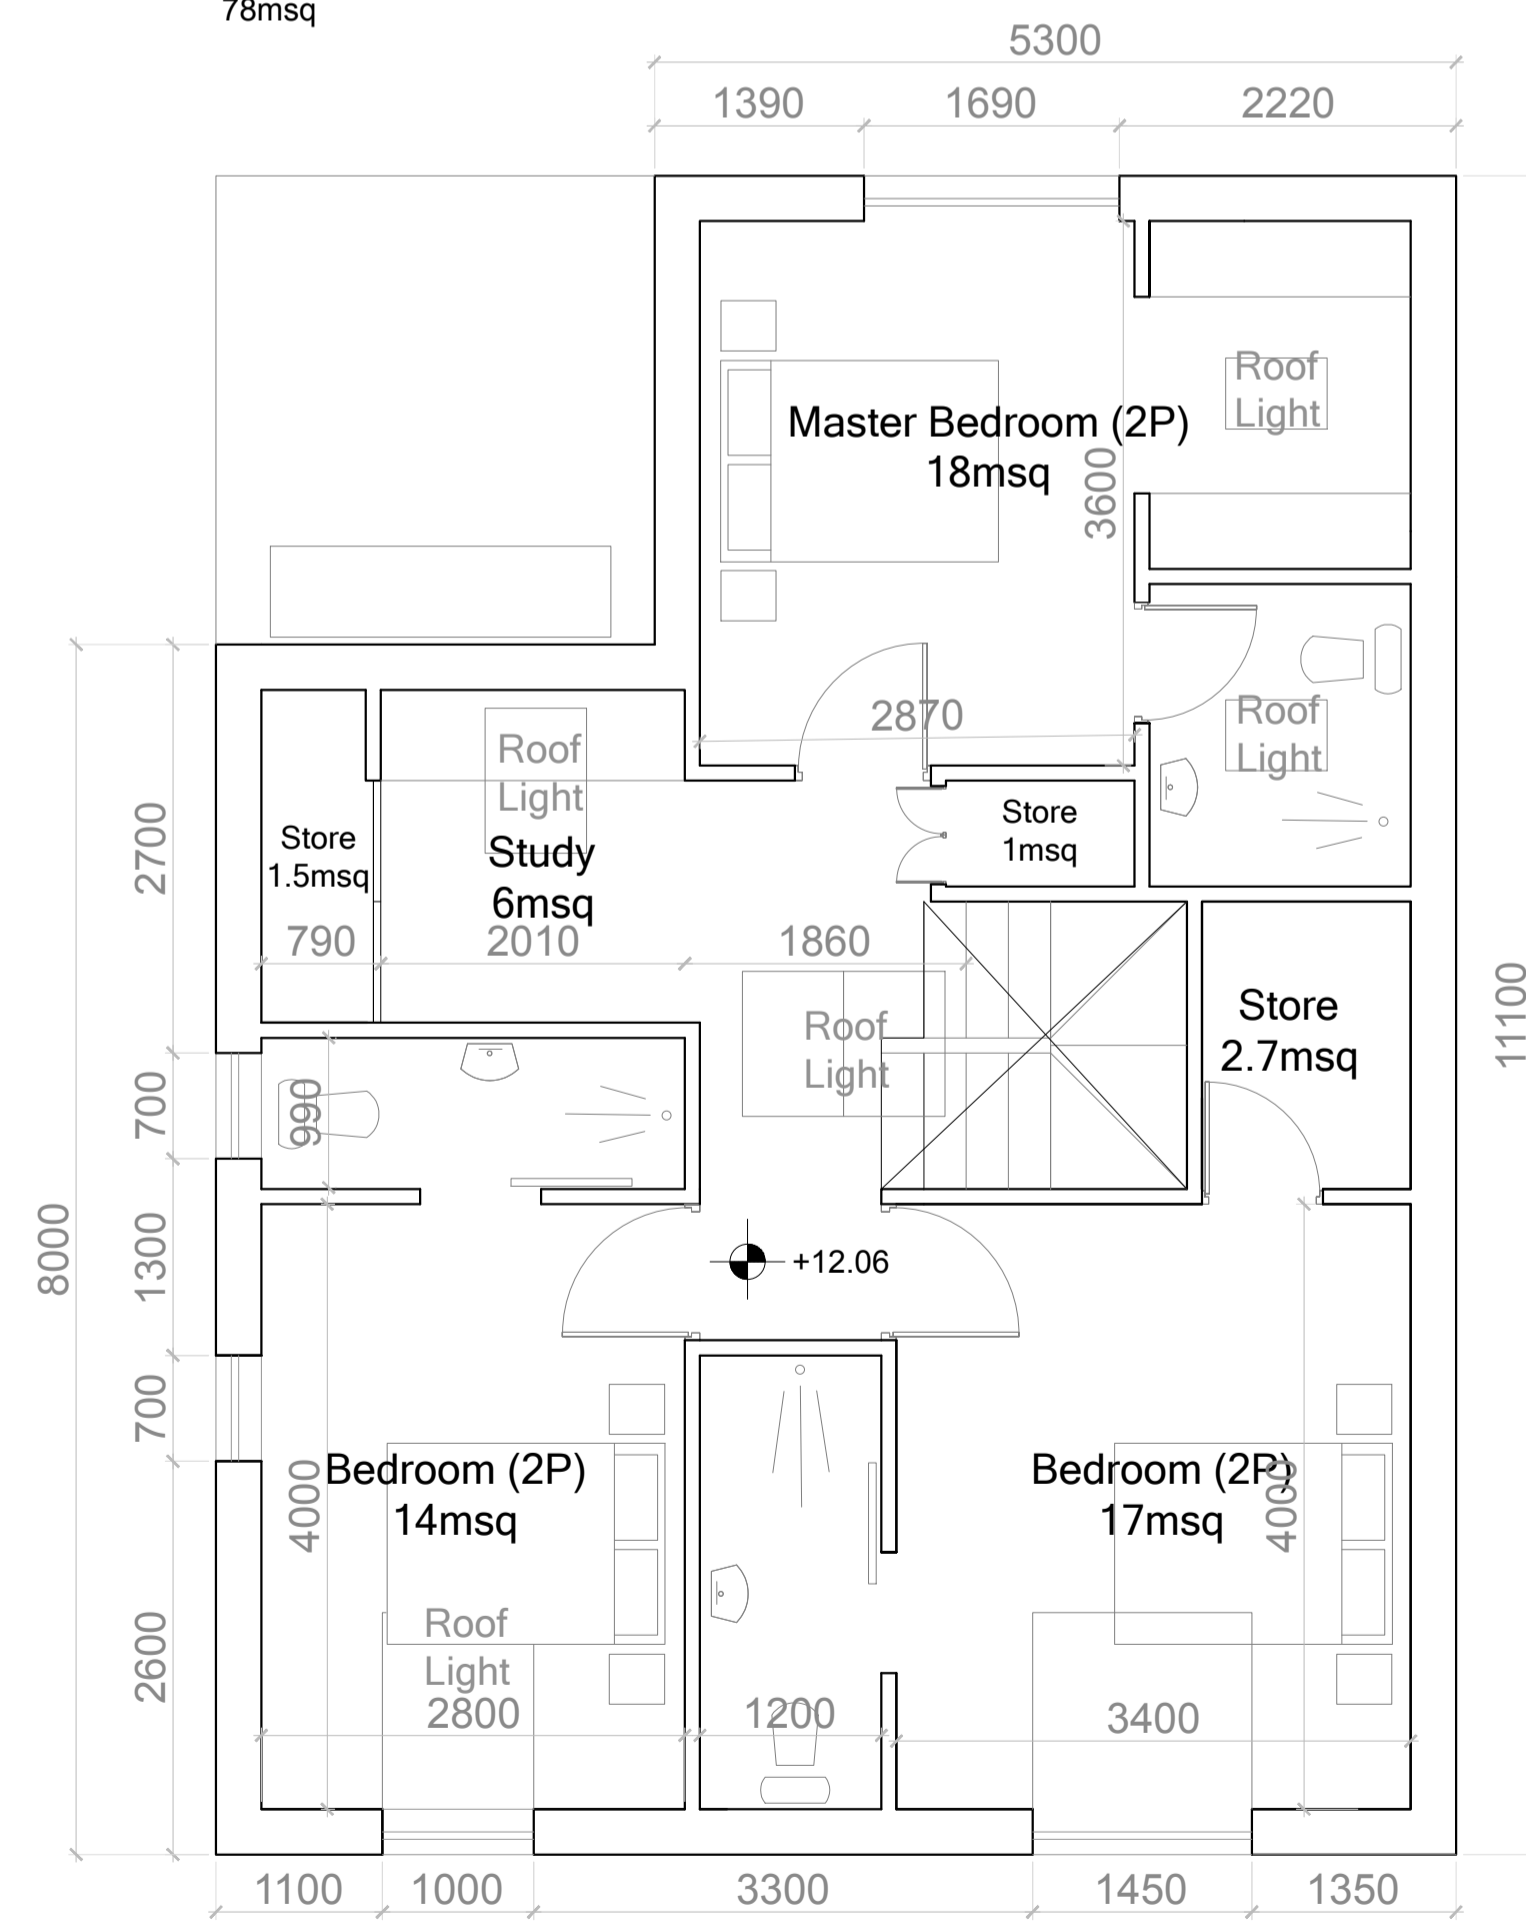

House 1 First Floor Plan  
Scale 1:100  
60msq

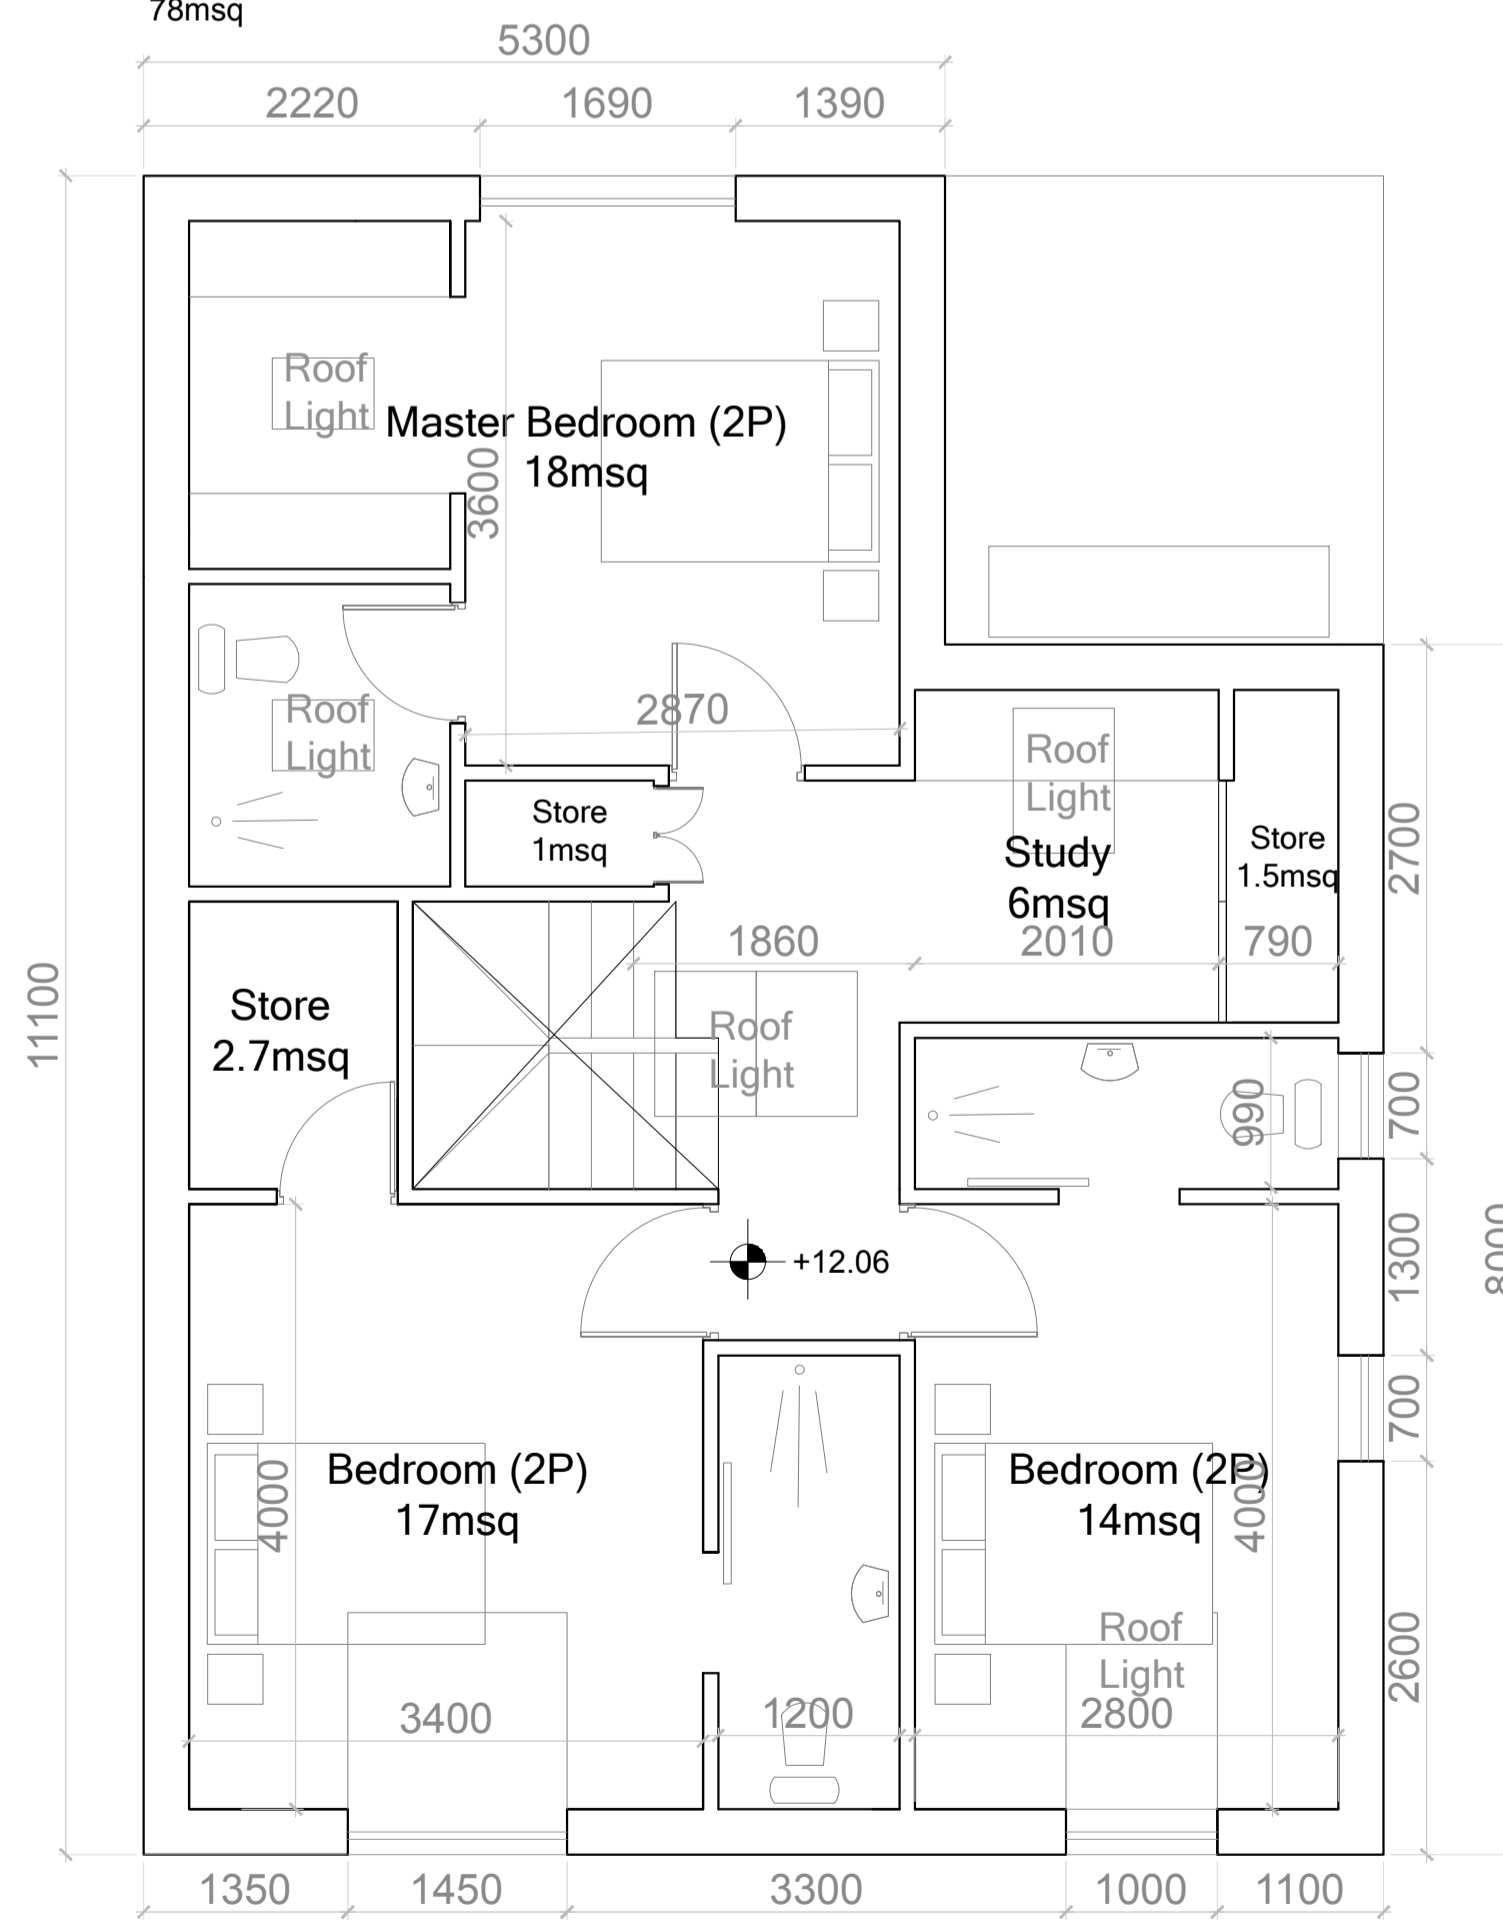

House 2 First Floor Plan  
Scale 1:100  
60msq