

Except for Planning purposes, figured dimensions only are to be taken from this drawing.
All dimensions are in millimeters unless otherwise stated.
All dimensions shall be checked on site prior to works commencing.
Any discrepancies shall be reported to architect immediately.
Copyright MORE Architecture Ltd, all rights reserved

Notes

Drawings are for planning only.

The accuracy of dimensions scaled from the drawing are not guaranteed. Obtain from architect any dimensions required if not given in figures on the drawings (do not calculate from figures on the drawing).

All design stage drawings and are subject to detailed design and coordination with specialist consultants, contractor(s) and sub-contractors.

All structural items to Structural Engineer's survey, design and specification.

All design elements to comply with current Building Regulations and standards.


All existing and proposed ground levels to be checked and confirmed on site.




E1
PP021
EAST ELEVATION
1 : 100




E2
PP021
WEST ELEVATION
1 : 100

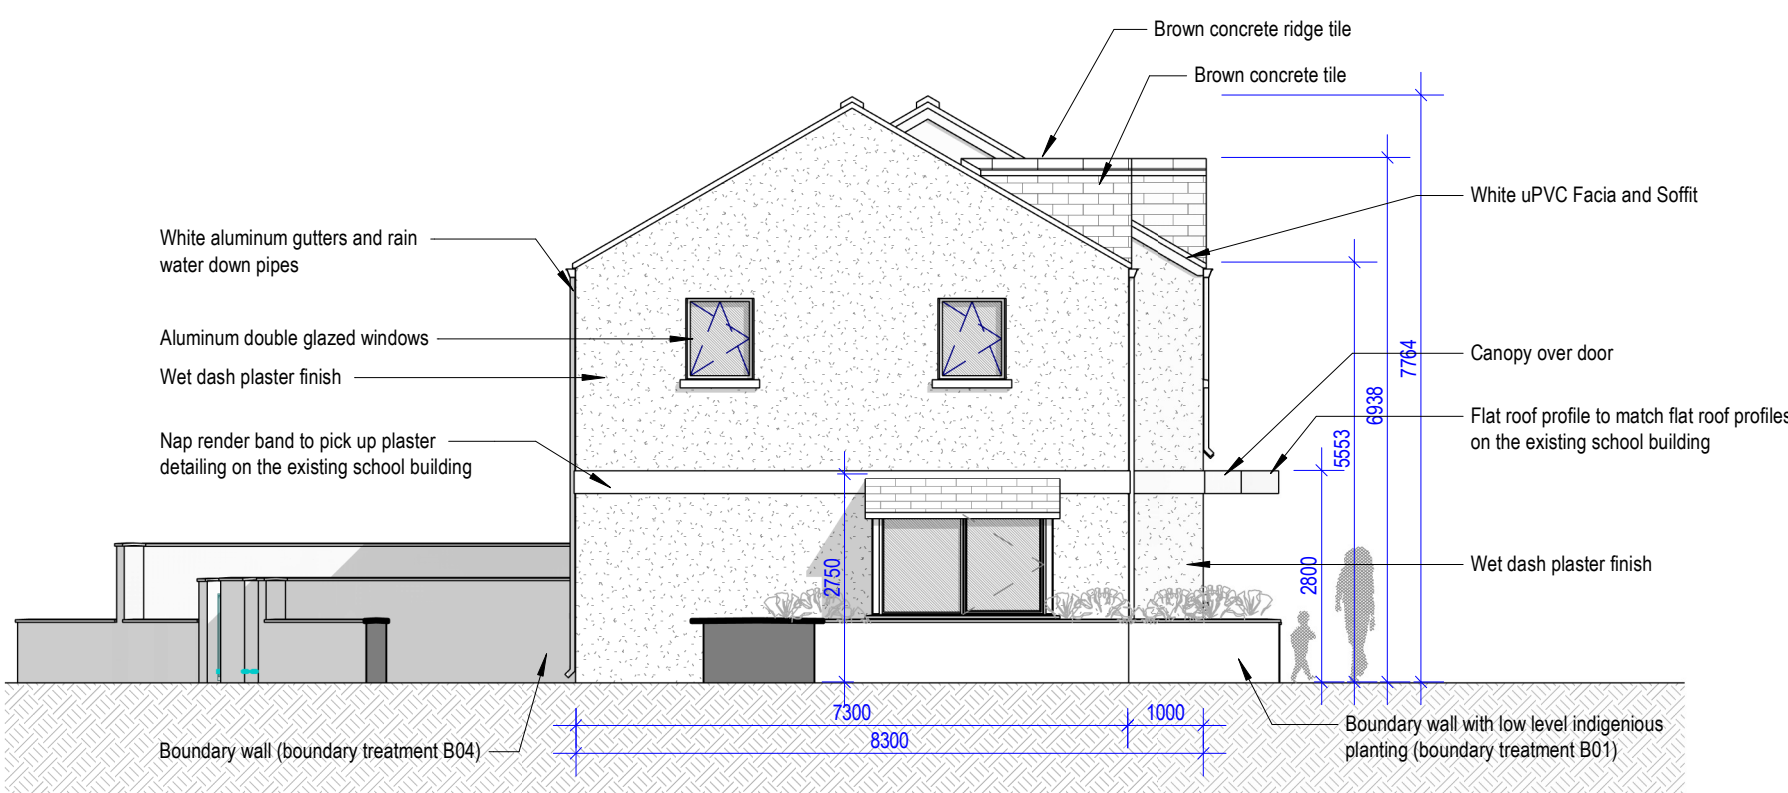

E3
PP021
NORTH ELEVATION
1 : 100

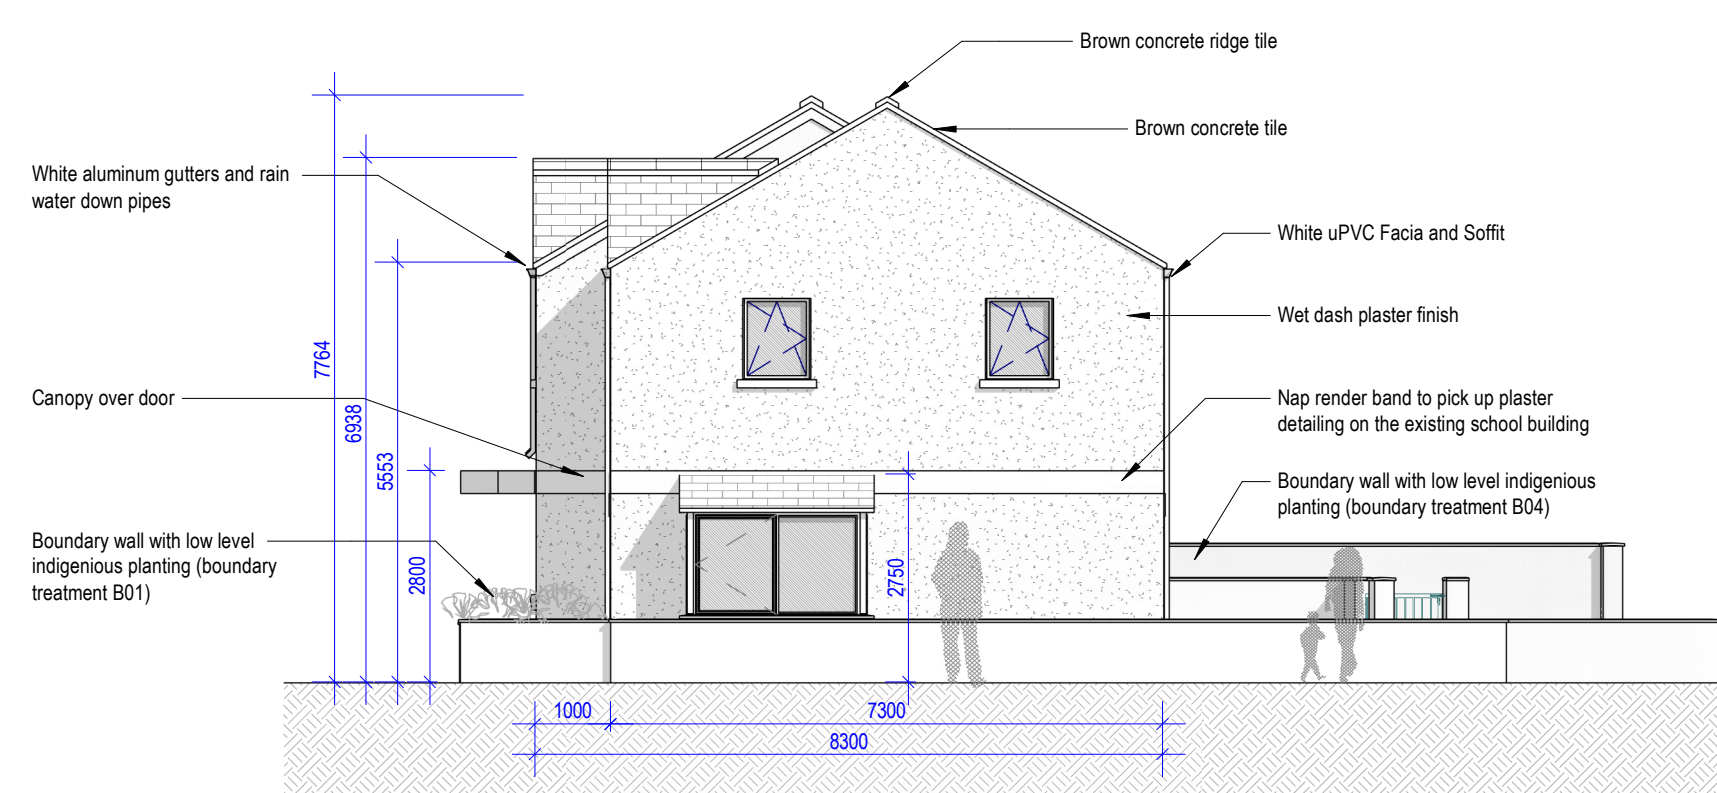

E4
PP021
SOUTH ELEVATION
1 : 100

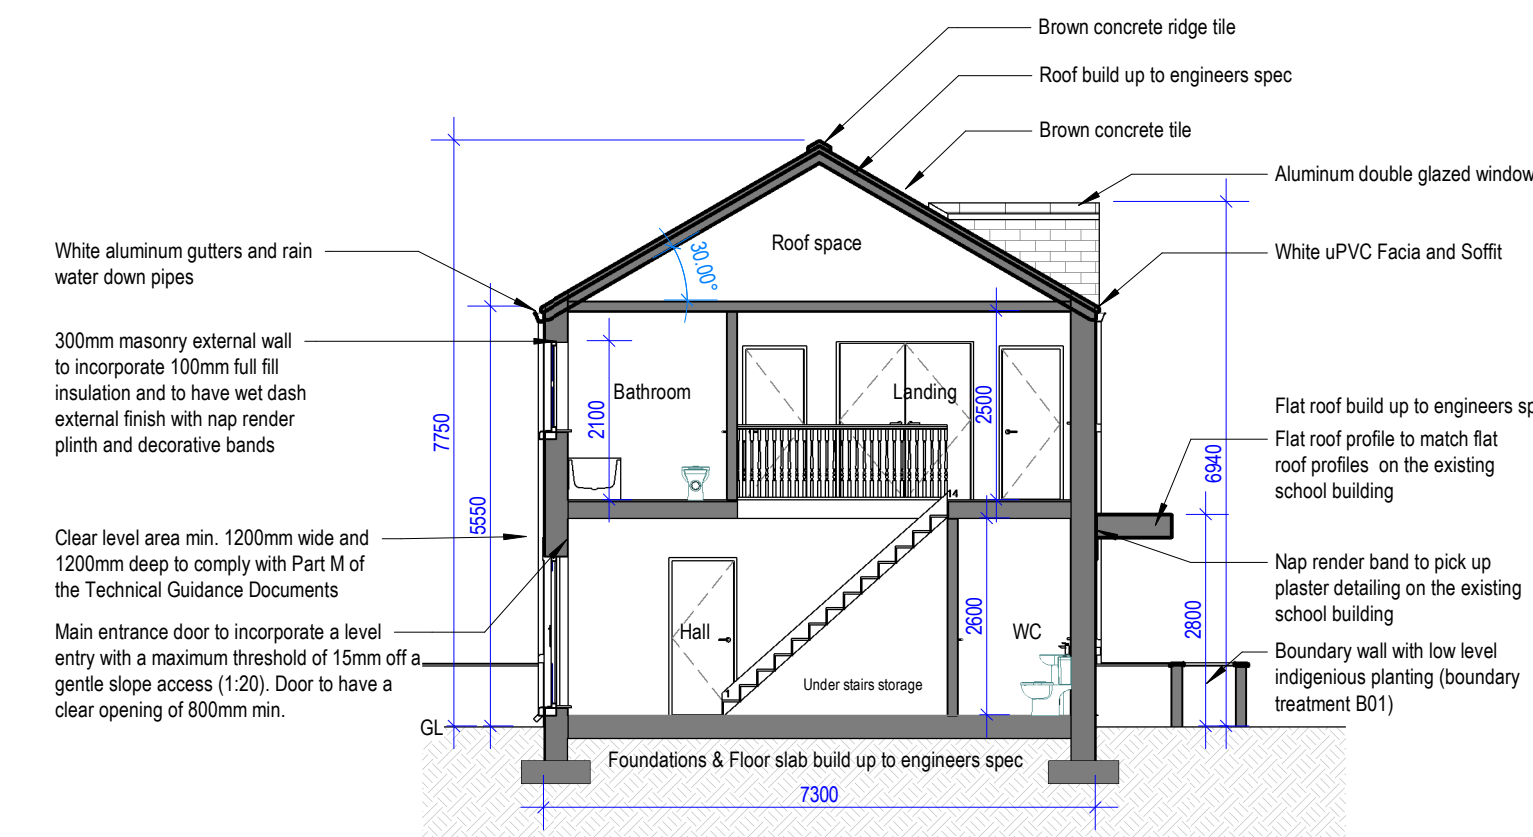

S1
PP021
Section AA
1 : 100



VISUAL SCALE 1:100 @ A1

PLANNING

date	rev	description
12-09-2019	A	further information
13-12-2018	—	issued for planning
date	rev	description

MORE.
architecture

a: Castle Hse, Castle St, Mullingar, Co. Westmeath
e: info@morearchitecture.ie
w: www.morearchitecture.ie

project	Former St. Joseph's National School Rathwire Lower, Co. Westmeath.		
drawing title	Proposed Courtyard Elevations & Section	date	18-04-2019
status	drawn by	checked by	scale @ A1
Planning	GoR	IoR	
project reference	drawing number	revision	
181005	PP021	A	

RIAI Registered Architect
2019

PSDP Accreditation
P