




Except for Planning purposes, figured dimensions only are to be taken from this drawing.
All dimensions shall be checked on site prior to works commencing.
Any discrepancies shall be reported to architect immediately.
Copyright MORE Architecture Ltd, all rights reserved

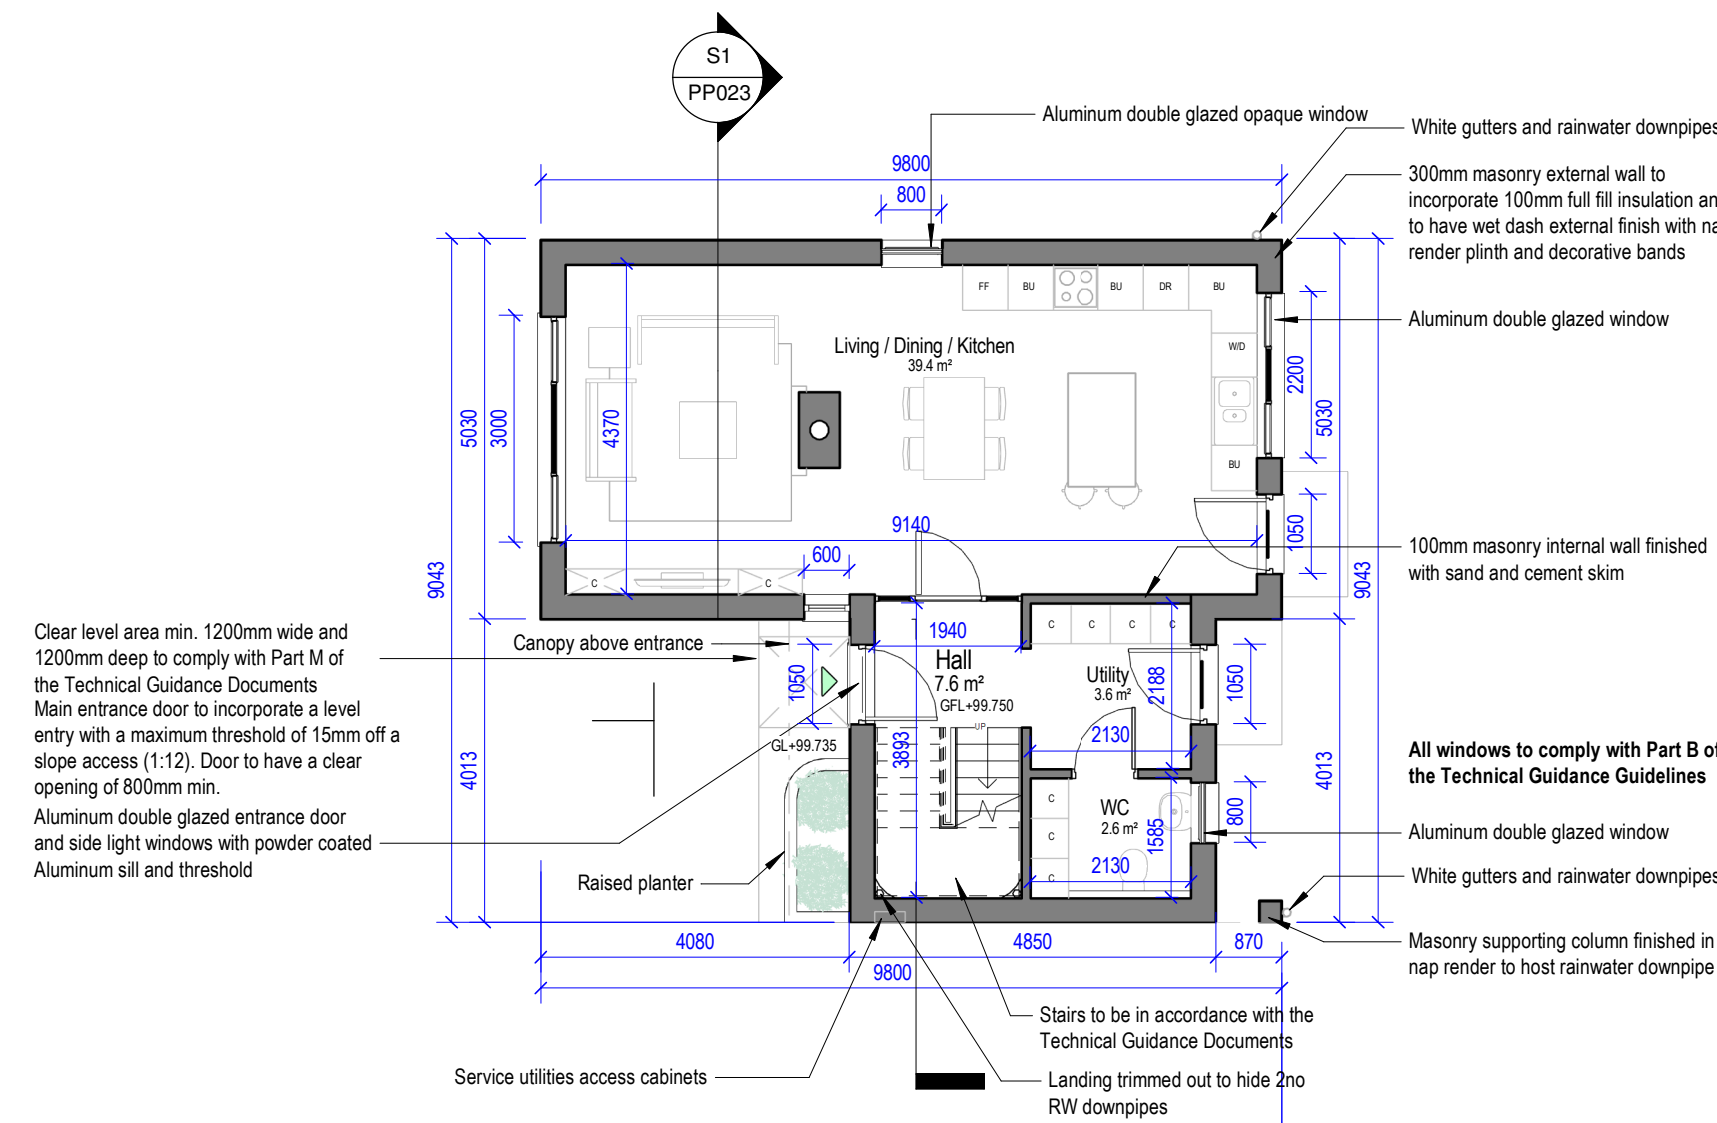



P1
PP023
PROPOSED GROUND FLOOR PLAN
1 : 100

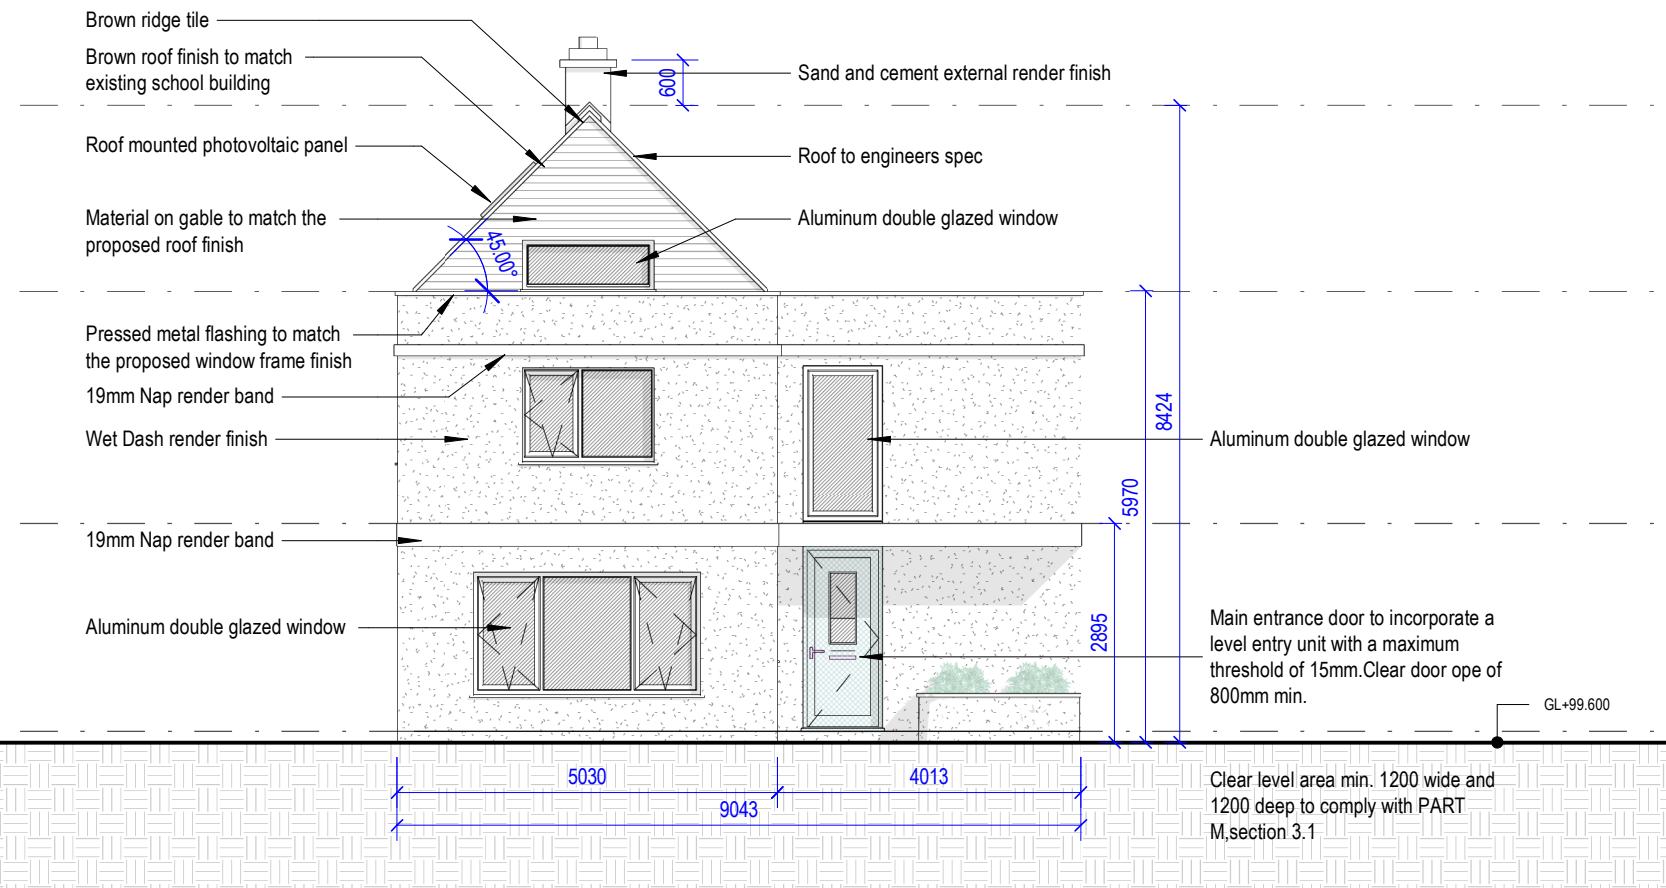


E1
PP023
East Elevation
1 : 100

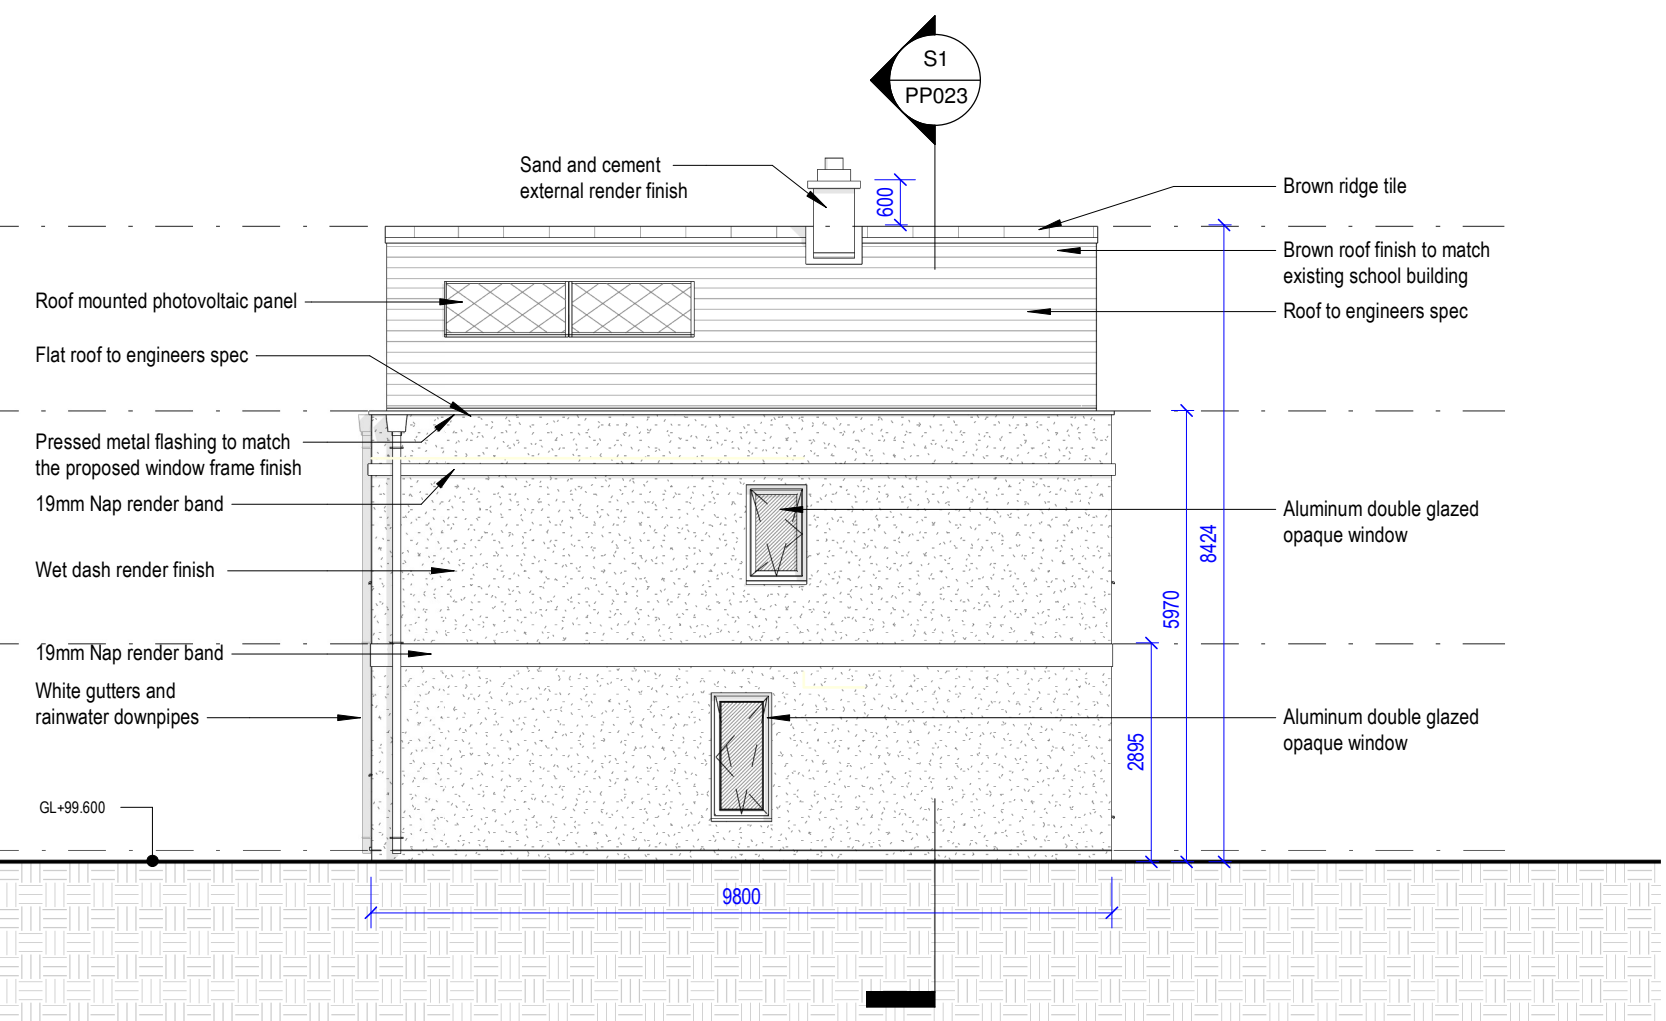


E3
PP023
South Elevation
1 : 100

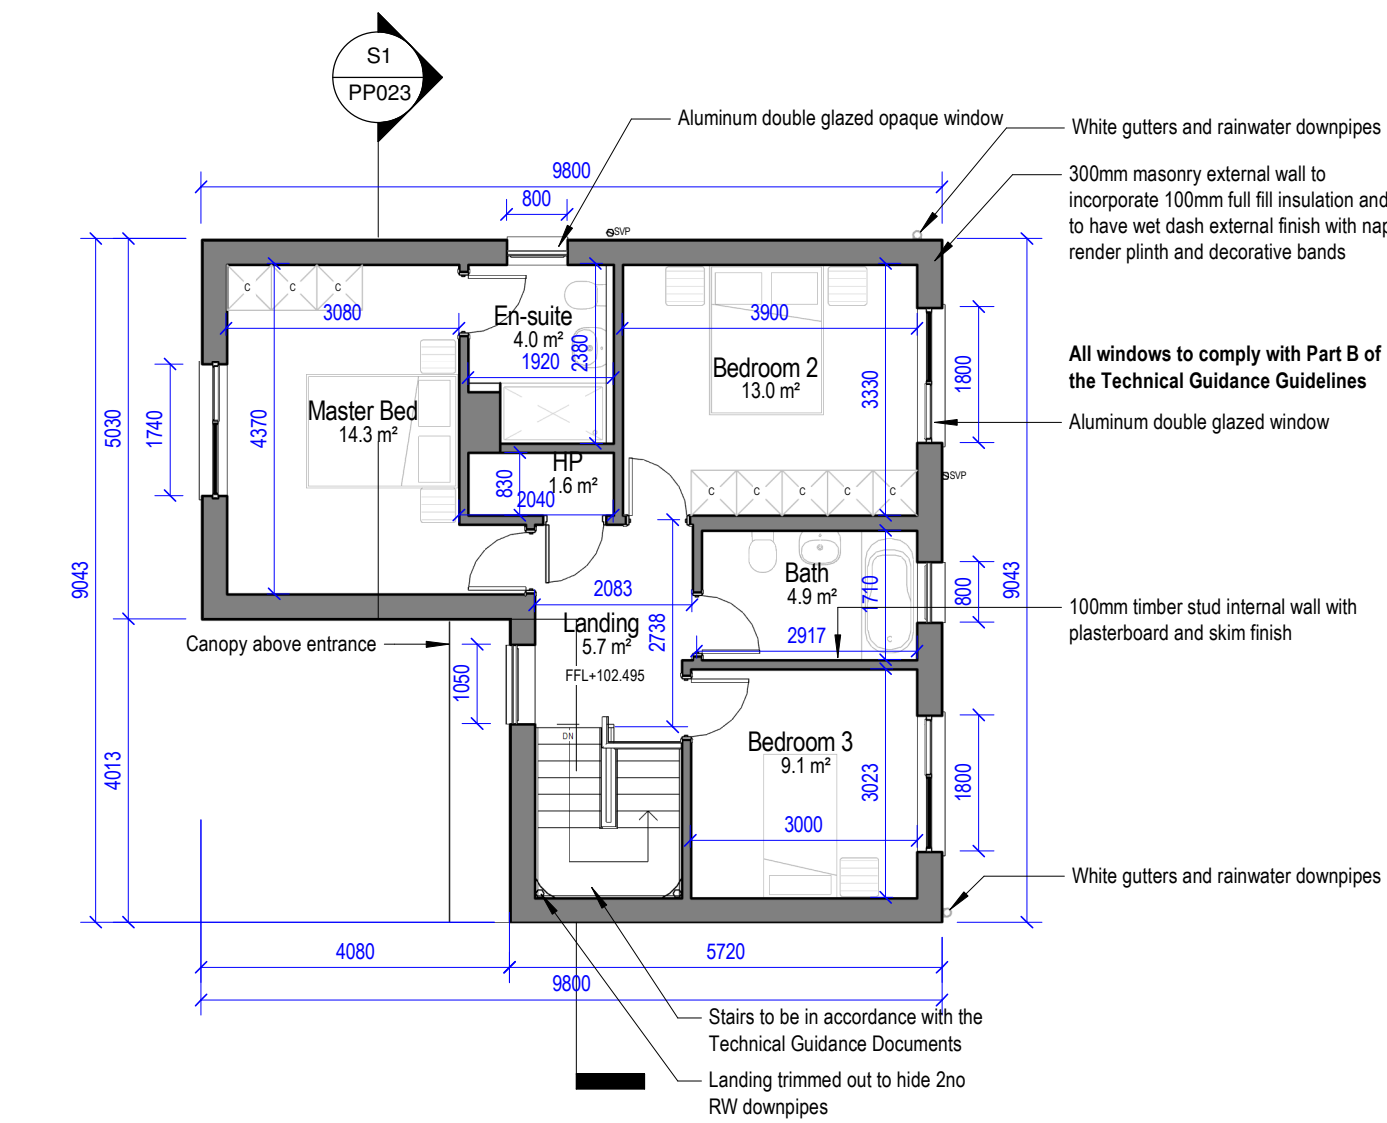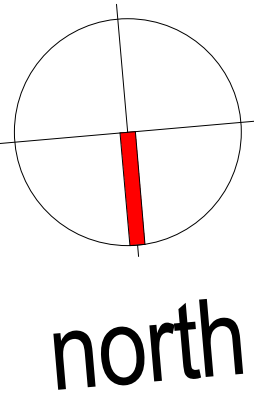


P2
PP023
PROPOSED FIRST FLOOR PLAN
1 : 100

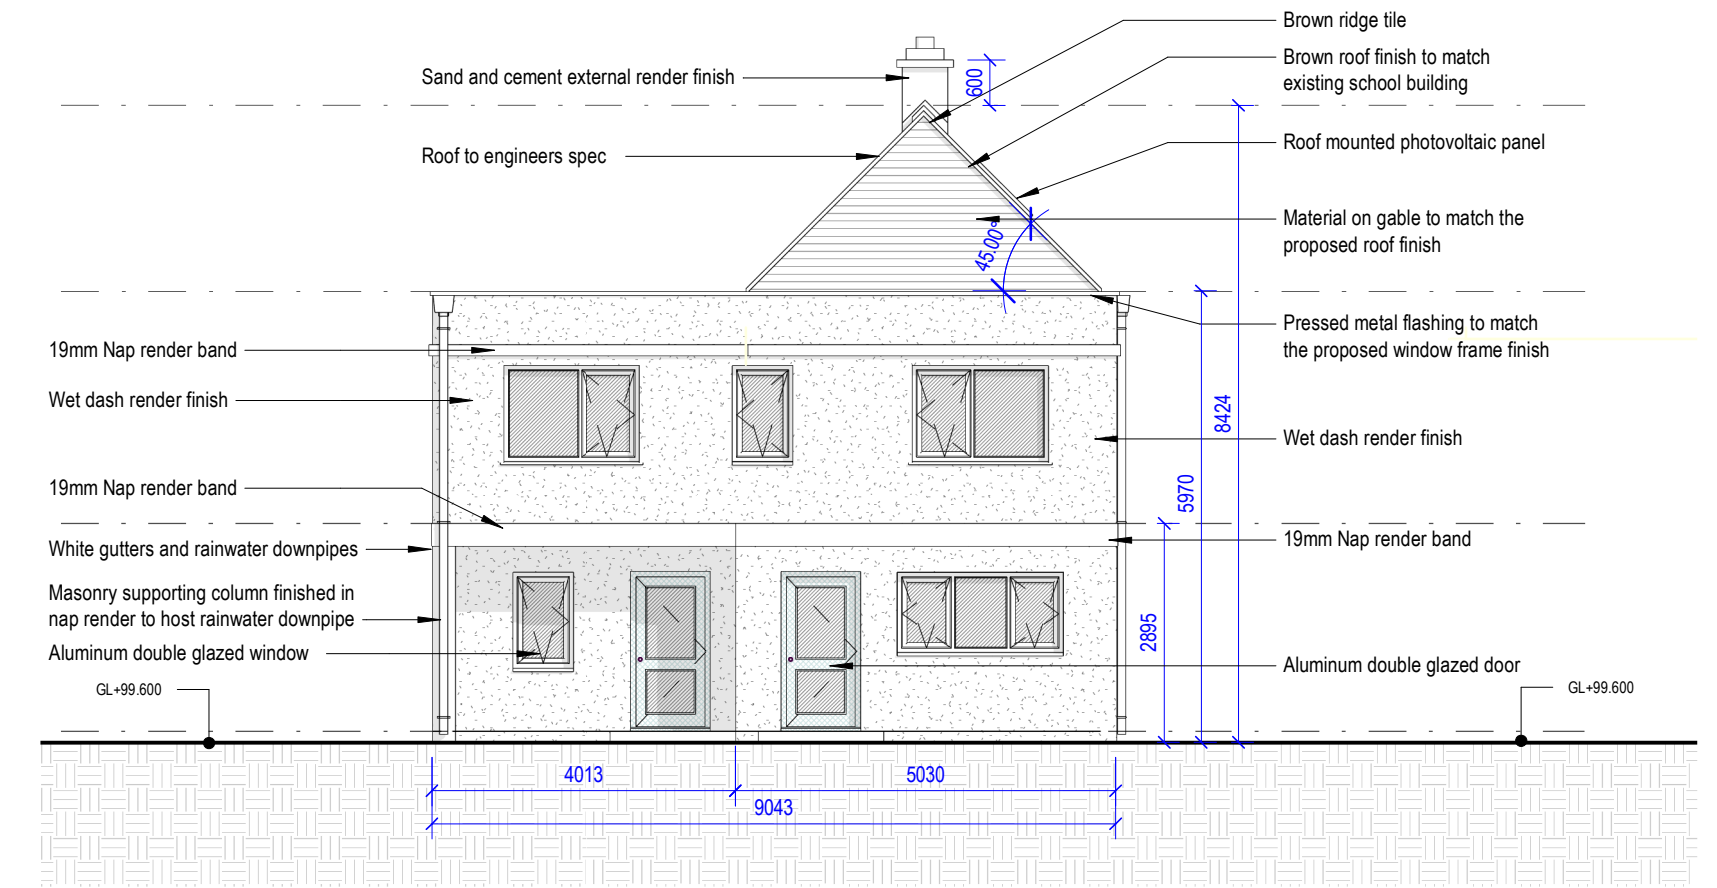


E2
PP023
West Elevation
1 : 100

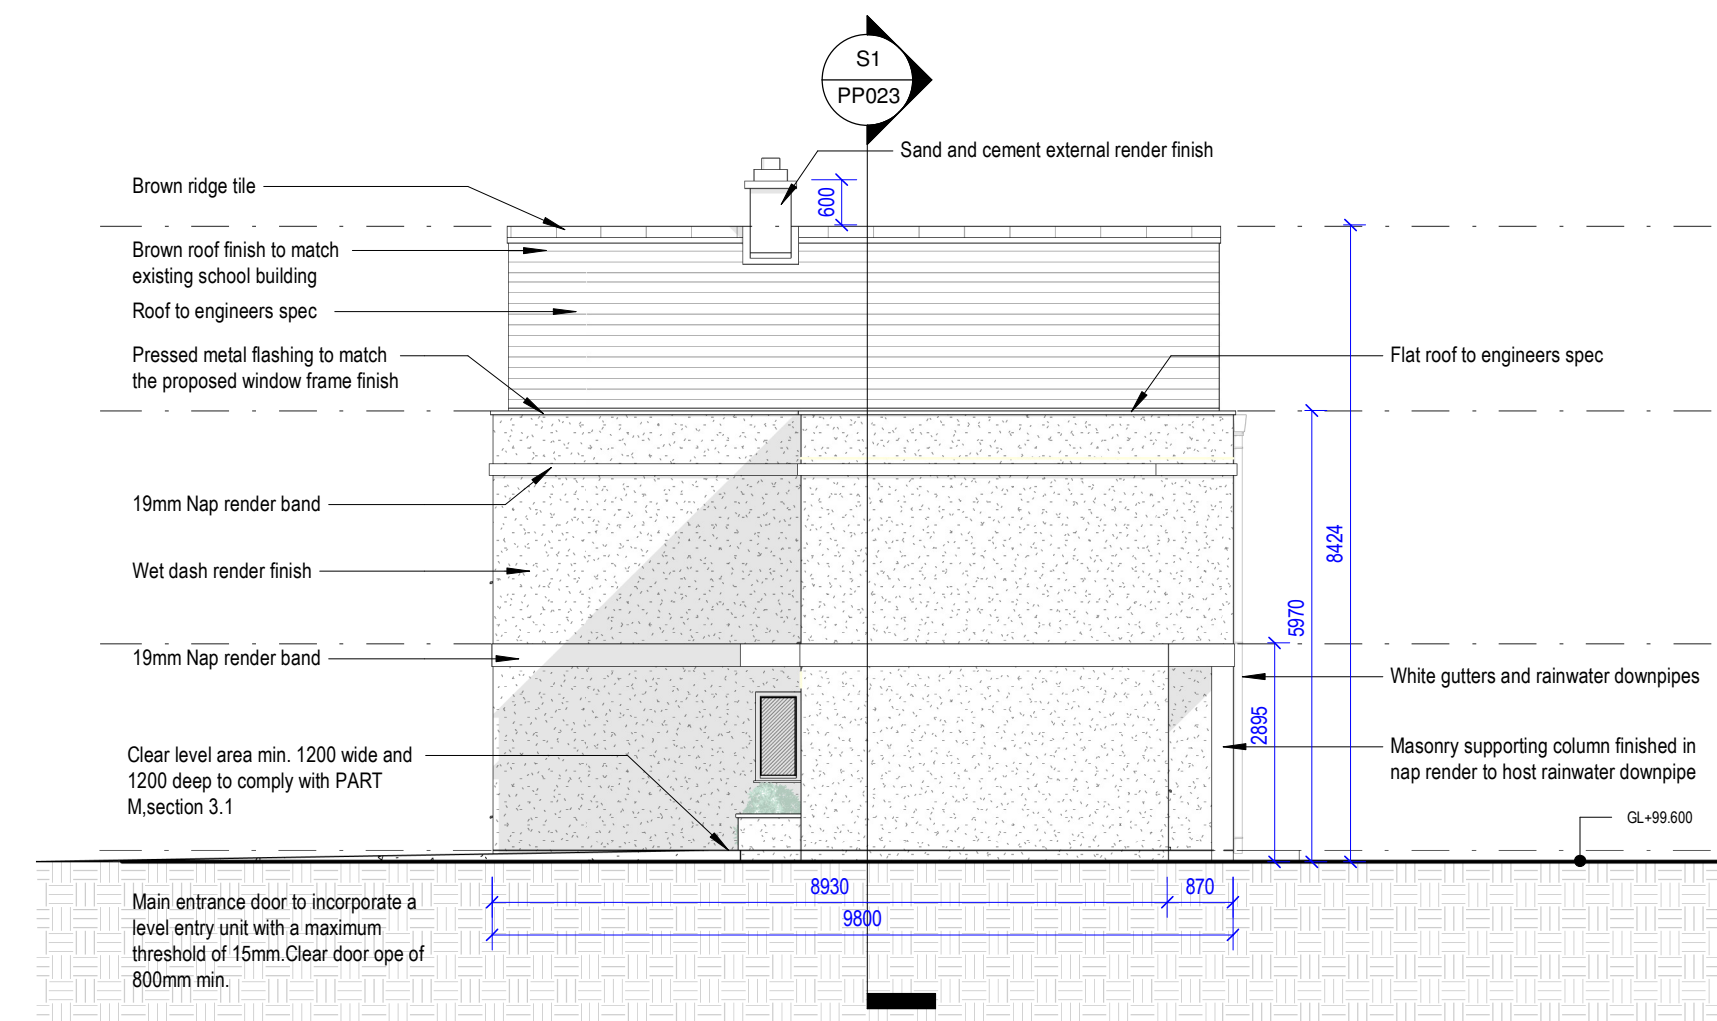


E4
PP023
North Elevation
1 : 100

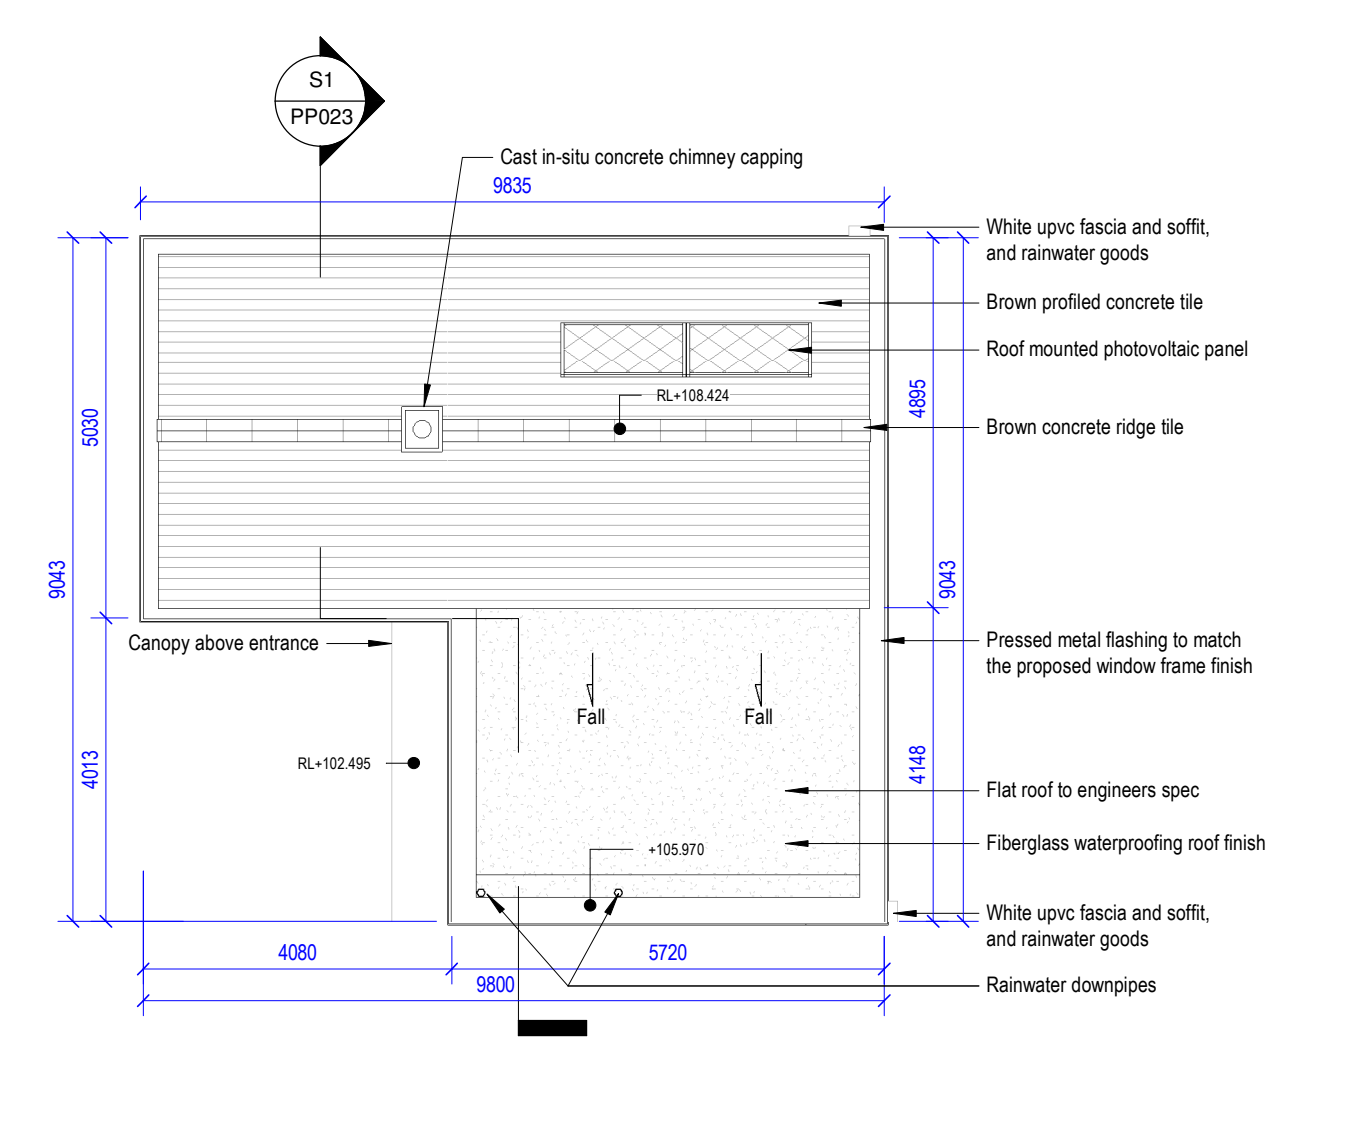

P3
PP023
ROOF LEVEL
1 : 100

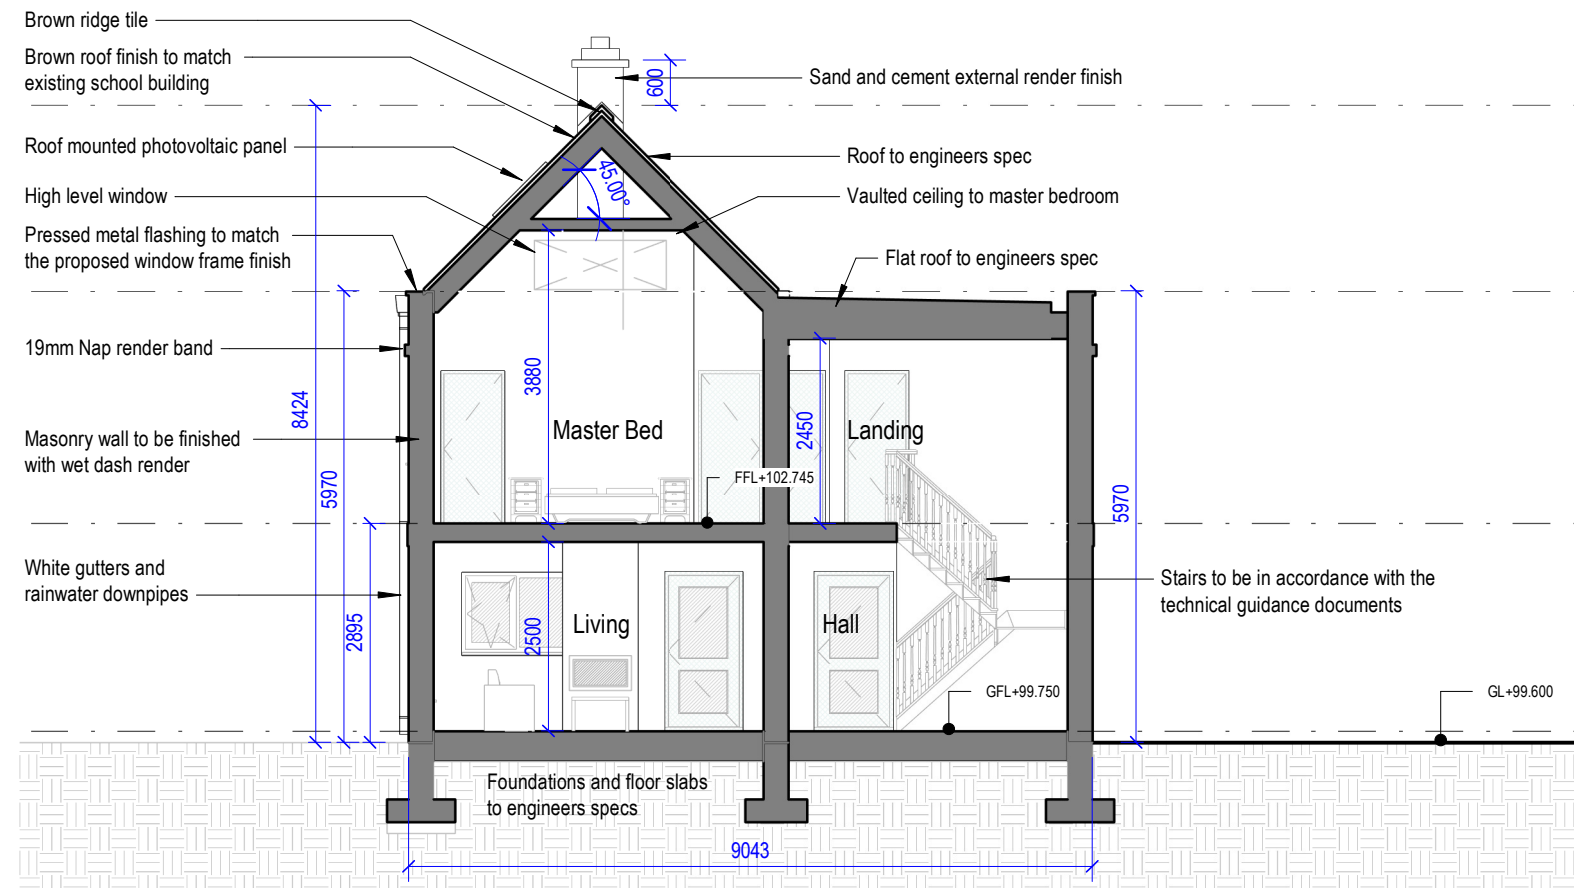

S1
PP023
Section AA
1 : 100

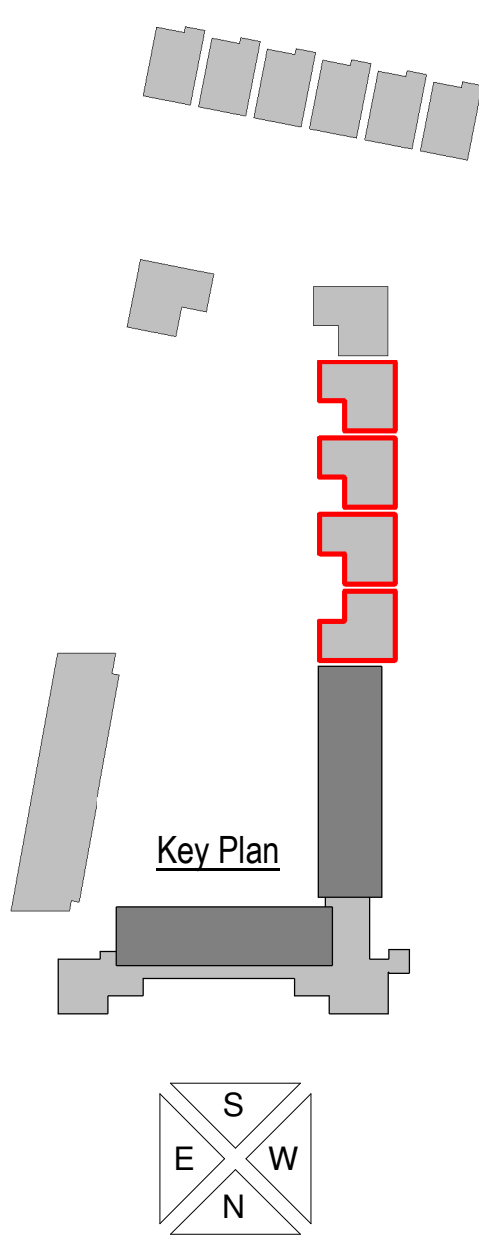

Notes:
For proposed site services refer to engineers drawings and report.
For gross internal floor areas refer to Schedule of Accommodation.
All primary entrance doors to be TGD M compliant.
All windows in habitable rooms for the purposes of escape to be TDG B compliant.
Areas:
Ground Floor area = 57.0 m²
First Floor area = 56.2 m²
TOTAL AREA = 113.2 m²

PLANNING

13-12-2018	---	issued for planning
date	rev	description
Revisions		

0m 2m 4m 6m 8m 10m

VISUAL SCALE 1:100 @ A1

MORE.
architecture

a: Unit 12, Castle Ho, Castle St, Mullingar, Co. Westmeath. N91FH26
e: info@morearchitecture.ie
w: morearchitecture.ie

project
Former St. Joseph's National School
Rathwire Lower, Co. Westmeath.

drawing title
Proposed Detached Houses GA - Type A

date
28/08/2018

status
Planning

drawn by
GOR

checked by
IOR

scale @ A1
1/100

project reference
18-1005

drawing number
PP023

revision
