

Land Registry Compliant Map


MACNEVIN

DESIGN

PLANNING & DEVELOPMENT CONSULTANTS

Surveyed 2011
Revised 2011
Levelled

ITM CENTRE PT. COORDS
663619,742139

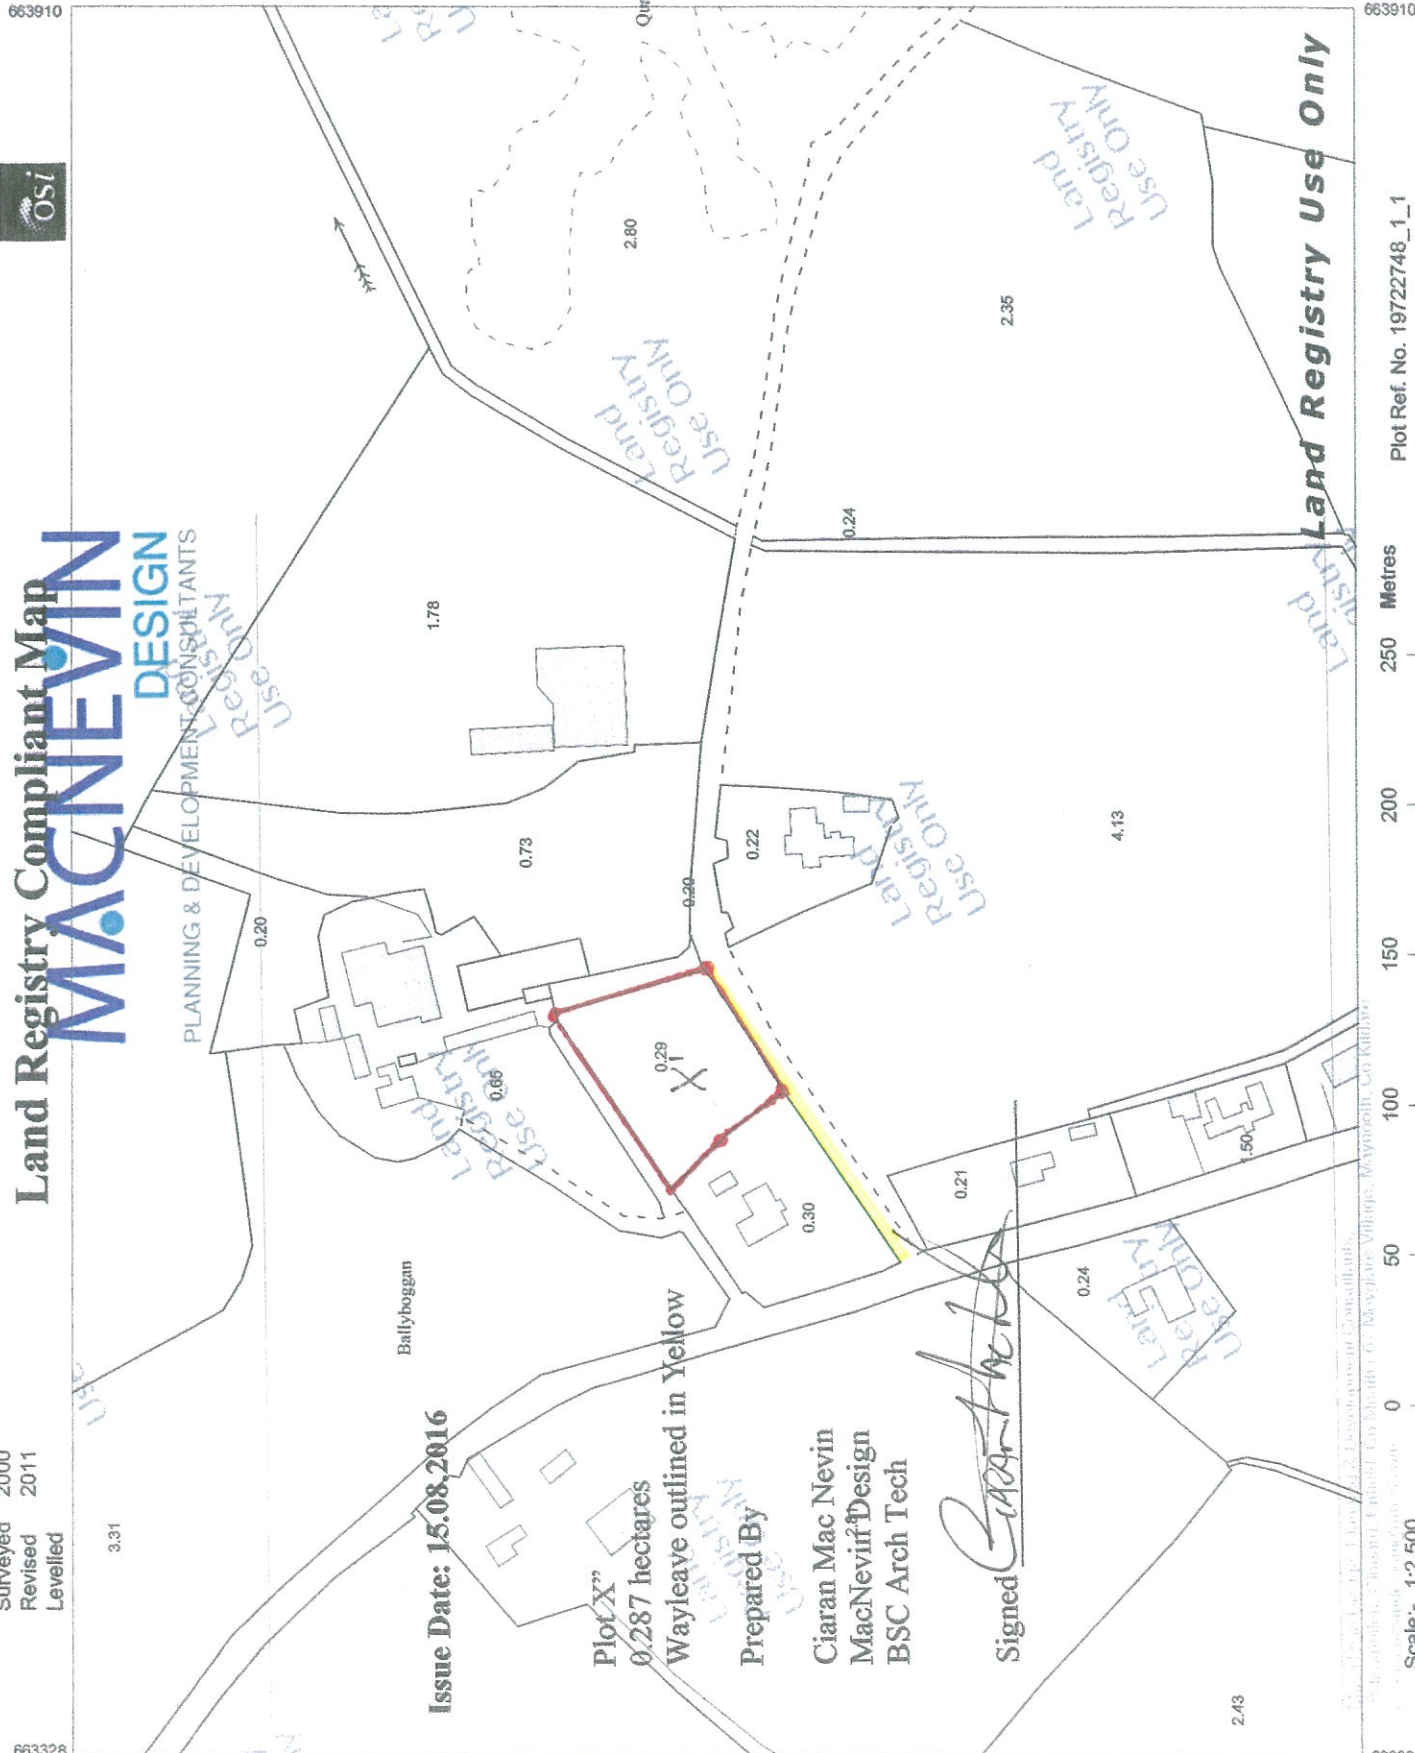

DESCRIPTION

MAP SHEETS

Digital Map
3050



Area shown agrees with details on Ordnance Survey maps. This map is published by Ordnance Survey Ireland, Phoenix Park, Dublin 8, Ireland.

Siobhán allpáirtí neamhspleáchas: c)pháirtí Shuícheacht Oideolaí Éireann agus Rialtas na hÉireann. Léirithe agus foilsíodh le hOideolaí Éireann agus Rialtas na hÉireann.

Each map is correct. It is published as a design and is not a guarantee of accuracy. 

All rights reserved. No part of this publication may be copied, reproduced or transmitted in any form or by any means without the prior written permission of the copyright owner.

All names and details are correct as shown on the map. It is published as a design and is not a guarantee of accuracy. 


All boundaries shown are those shown on the map. It is published as a design and is not a guarantee of accuracy. 

© Suirbhéacht Ordnálaí Éireann, 2016
© Ordnance Survey Ireland, 2016



741924
663328

Plot Ref. No. 19722748_1_1
Plot Date 15-AUG-2016

 

Issue Date: 15.08.2016

Plot "X"
0.287 hectares

Wayleave outlined in Yellow

Prepared By


Ciaran Mac Nevin
MacNevin Design
BSC Arch Tech

Signed *Ciaran Mac Nevin*

Scale:- 1:2,500
Scála:- 1:2,500




PROPOSED FRONT ELEVATION
SCALE 1:100

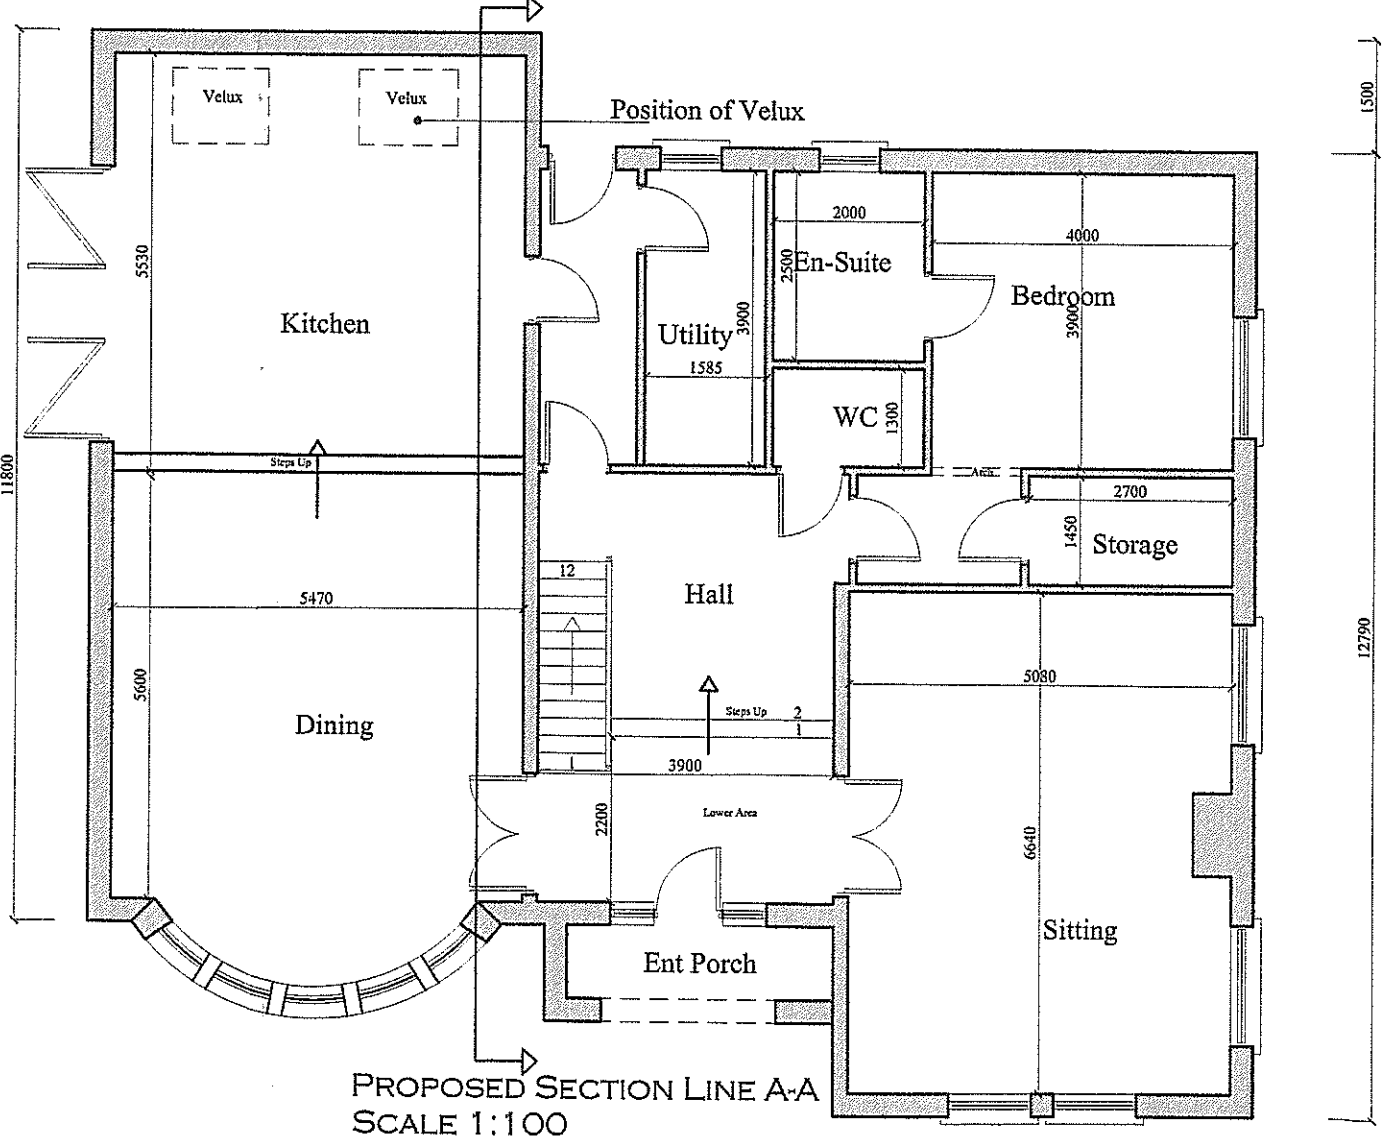

Chin
2.10 (should
1100° impai
2.11 V
plie
provi


Structural Engineer to be Consulted
on all Structural Elements

t B

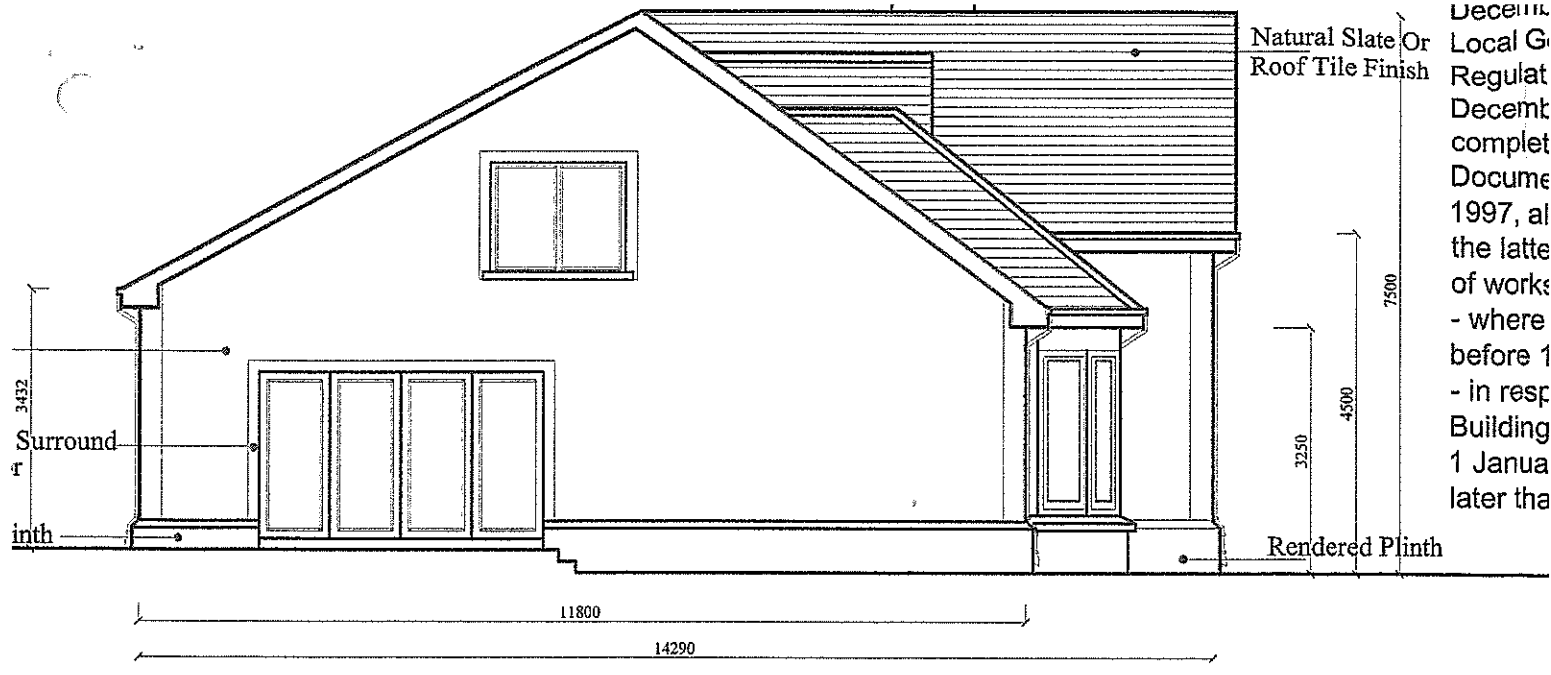

PROPOSED SIDE ELEVATION
SCALE 1:100

Decent
Local G
Regulat
Decent
comple
Docume
1997, al
the latte
of work
- where
before 1
- in resp
Building
1 Janua
later tha

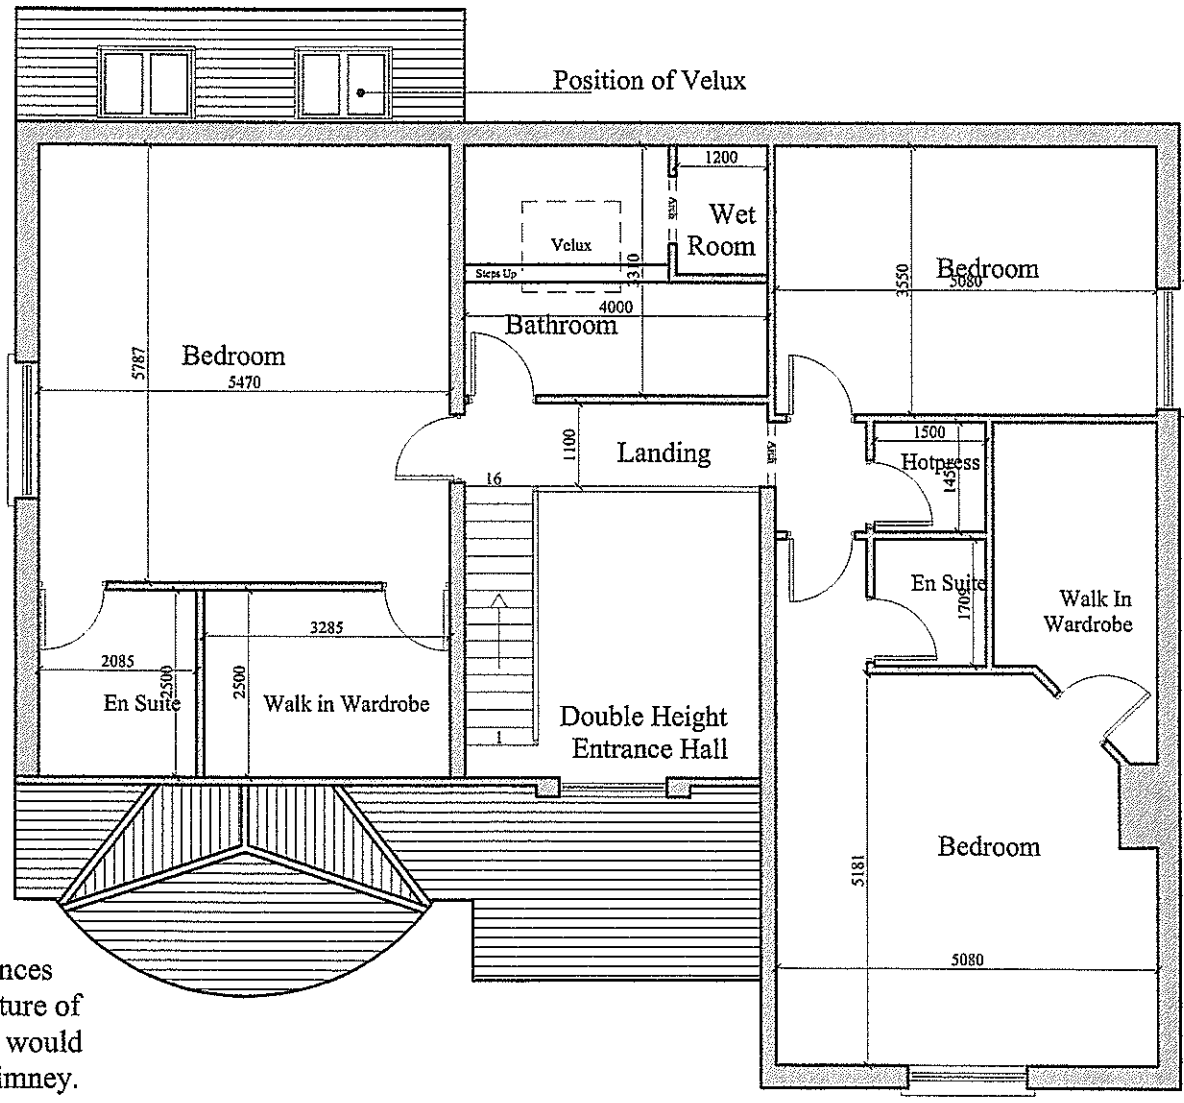

Wall Cor
External
(a) Cavity
compose
bricks of
clay brick
appropria
may be c
lightweig

(b) Cavity
hollow co

Internal I
(a) Intern
lightweig

(b) Separ
solid conc
Technica
sound ins

(c) Separ
of two lee
concrete
mm thick
Technica
sound ins

iances
ature of
h would
himney.
an
be

Note:
All Aspects of Part M Of Current
Building Regulation to be
Complied with in Relation to
Access for Disabled