


Notes:
DO NOT SCALE FROM THIS DRAWING. USE FIGURED DIMENSIONS IN ALL CASES. VERIFY DIMENSIONS ON SITE AND REPORT ANY DISCREPANCIES TO THE ARCHITECTS IMMEDIATELY. THIS DRAWING TO BE READ IN CONJUNCTION WITH THE ARCHITECTS SPECIFICATION. © THIS DRAWING IS COPYRIGHT AND MAY ONLY BE REPRODUCED WITH THE ARCHITECTS PERMISSION.

- Drawing Notes:
- CAVITY BARRIER
 - FIRE RATED CAVITY CLOSER
 - MOVEMENT JOINTS
 - AIR BRICK
 - ROCKWOOL
 - PIR

NOT FOR CONSTRUCTION

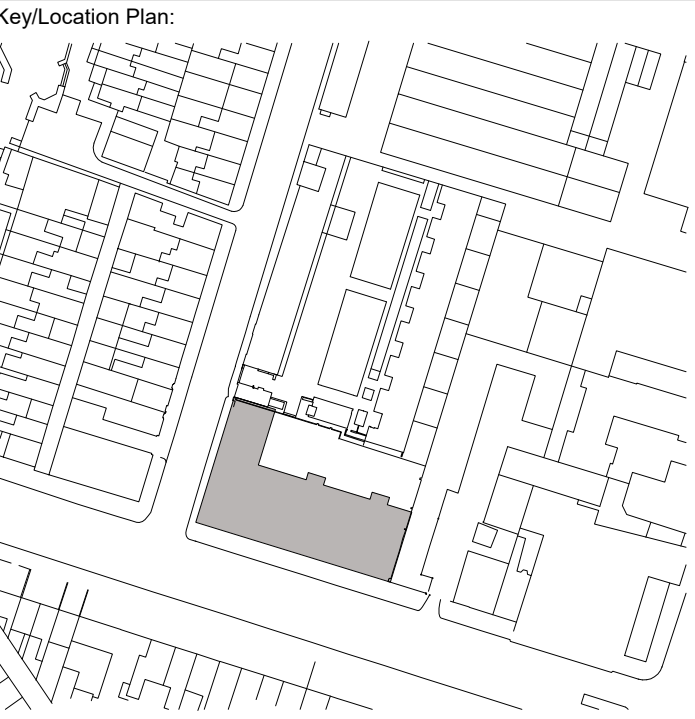

Rev	Description	Date	Dm
D	Dims Amended	21/05/21	AG
C	Insulation Added	10/05/21	AG
B	Movement Joints	16/11/20	AG
A	Amended to brick dimensions	15/07/20	AG

Crawford
Architecture

The Building Block
Bridge Street, Sligo
F91 XY2N
T: +353 71 930 0090
E: john@crawfordarchitecture.ie


Project:
Baker's Yard
North Circular Road & Portland St North
Dublin 1

Client:
Irish Residential Properties
Reit PLC

Drawing Title:
West Elevation

Job No 17003	Date 22/01/20	Scale@A1 As indicated
Status S1 - Suitable for Coordination	Drawn By: AG	
Purpose 8 - Construction	Checked By: JC	
Drawing Number 17003-CRA-XX-XX-DR-A-82203	Revision D	

A1 Landscape

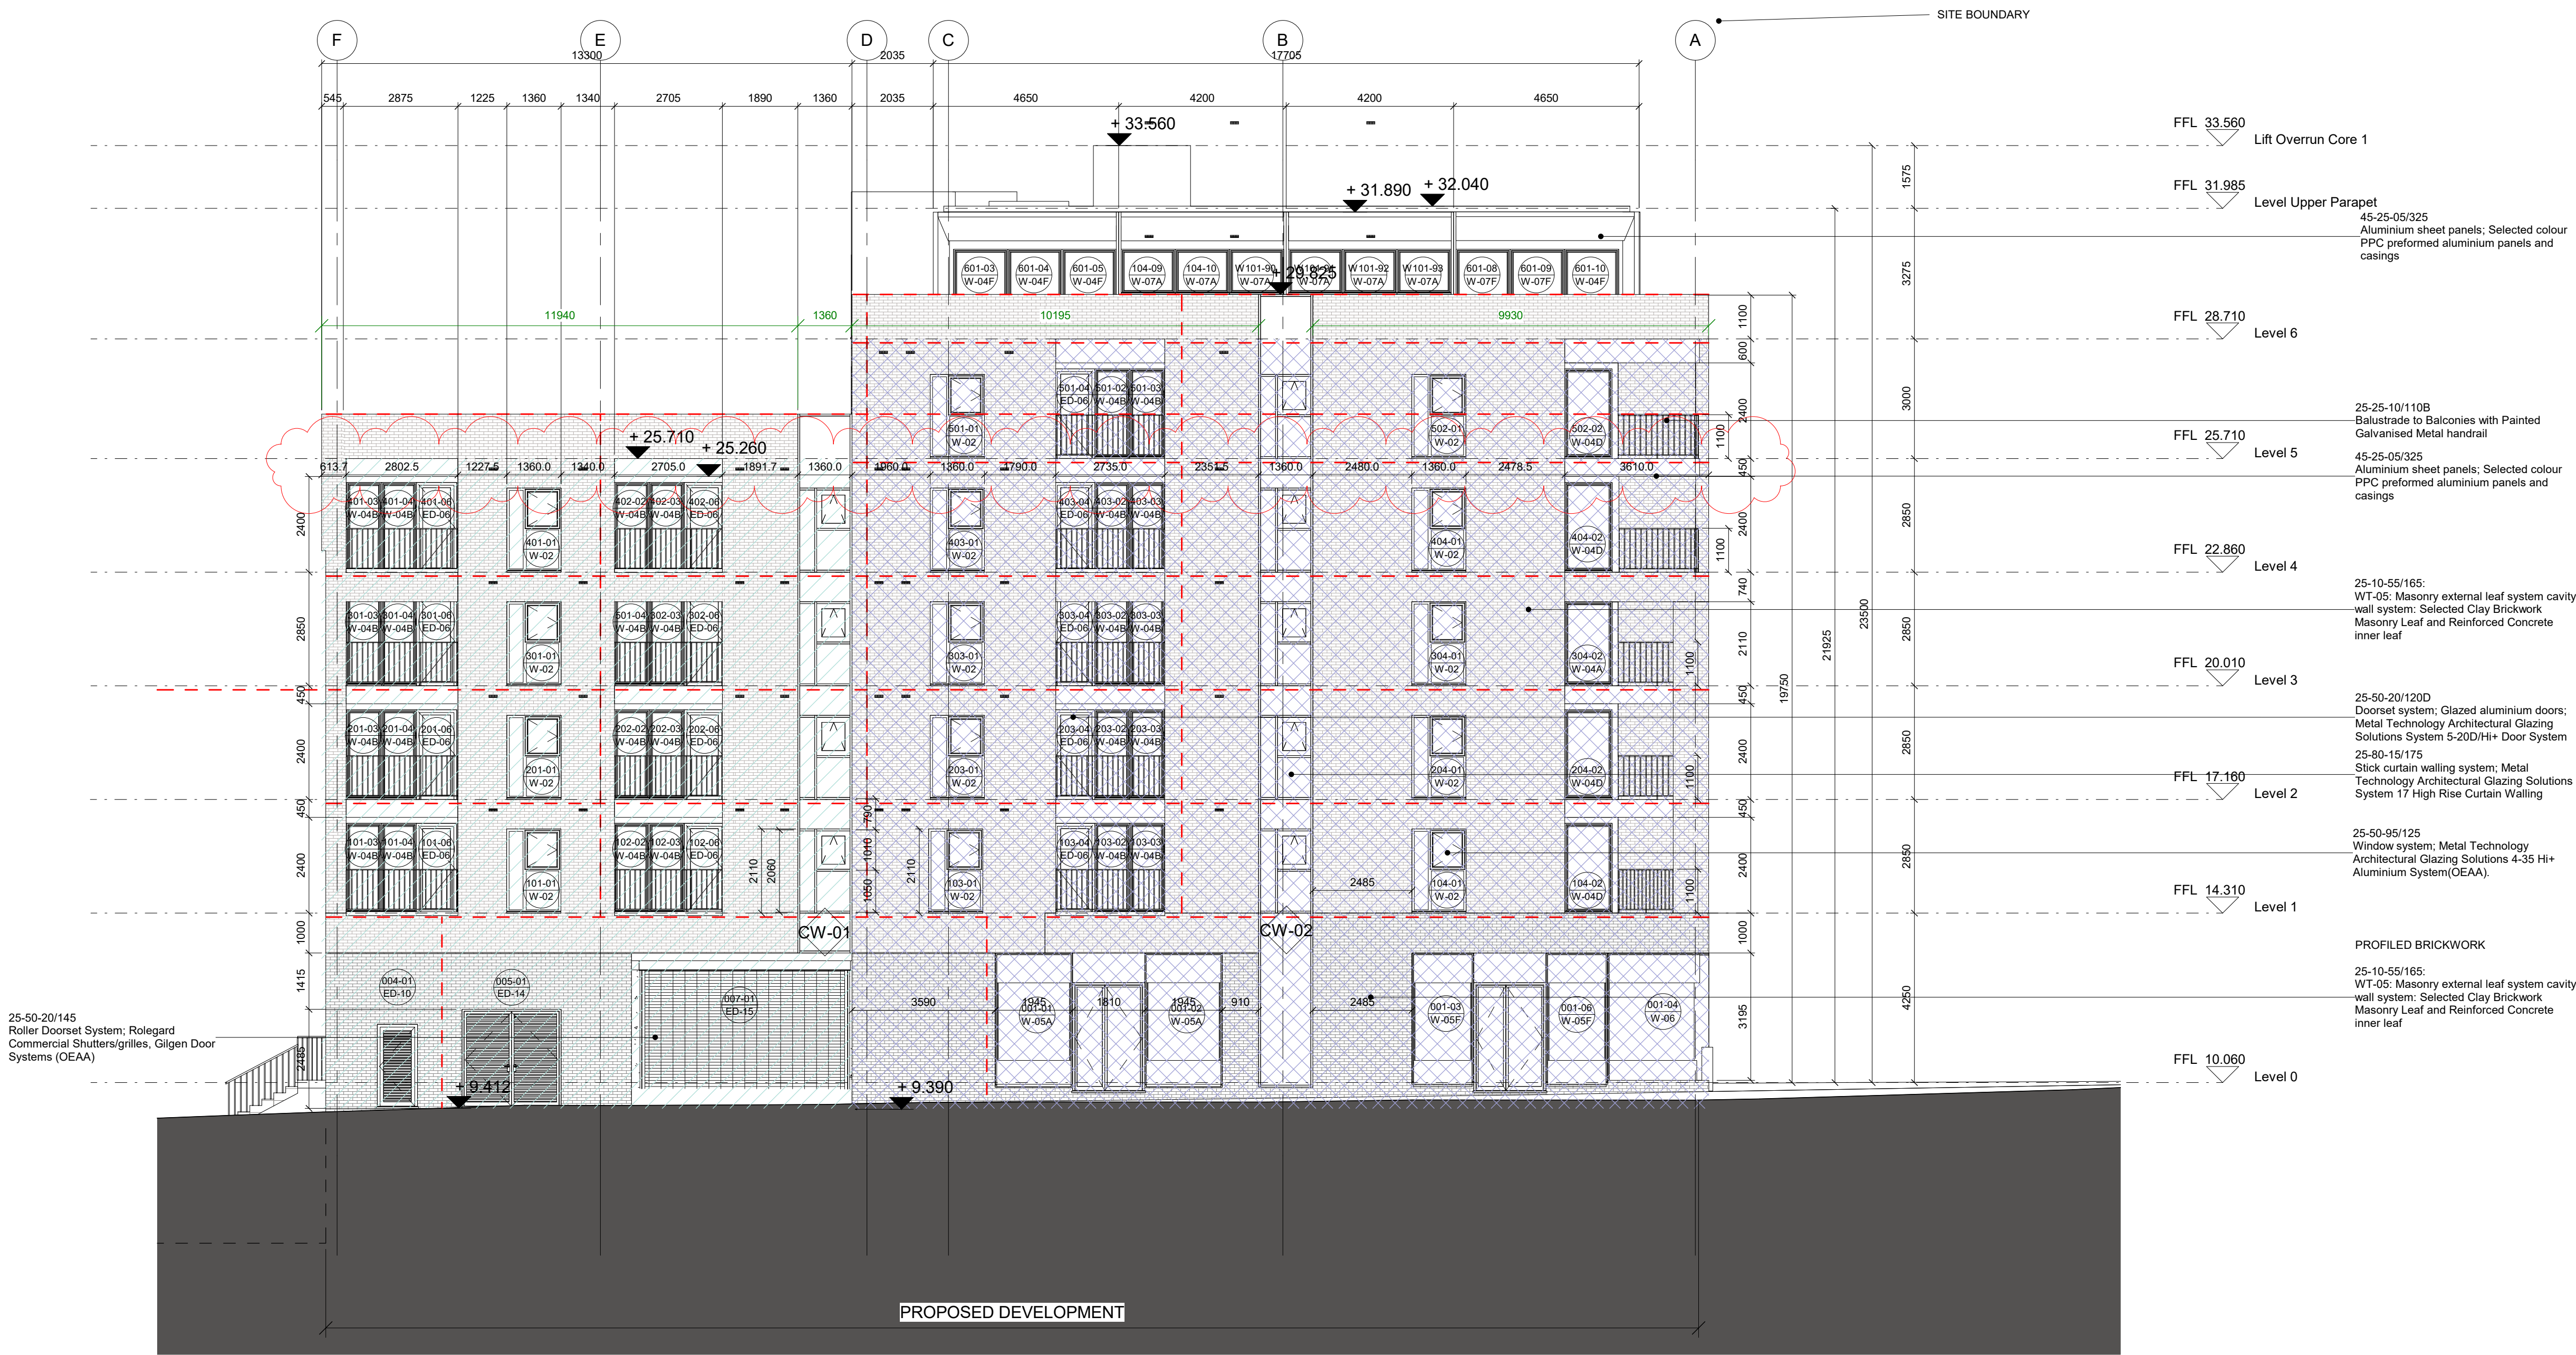

01 West Elevation
1:100