


ADDITIONAL INFORMATION
DRAWING TO BE USED FOR ADDITIONAL INFORMATION ONLY

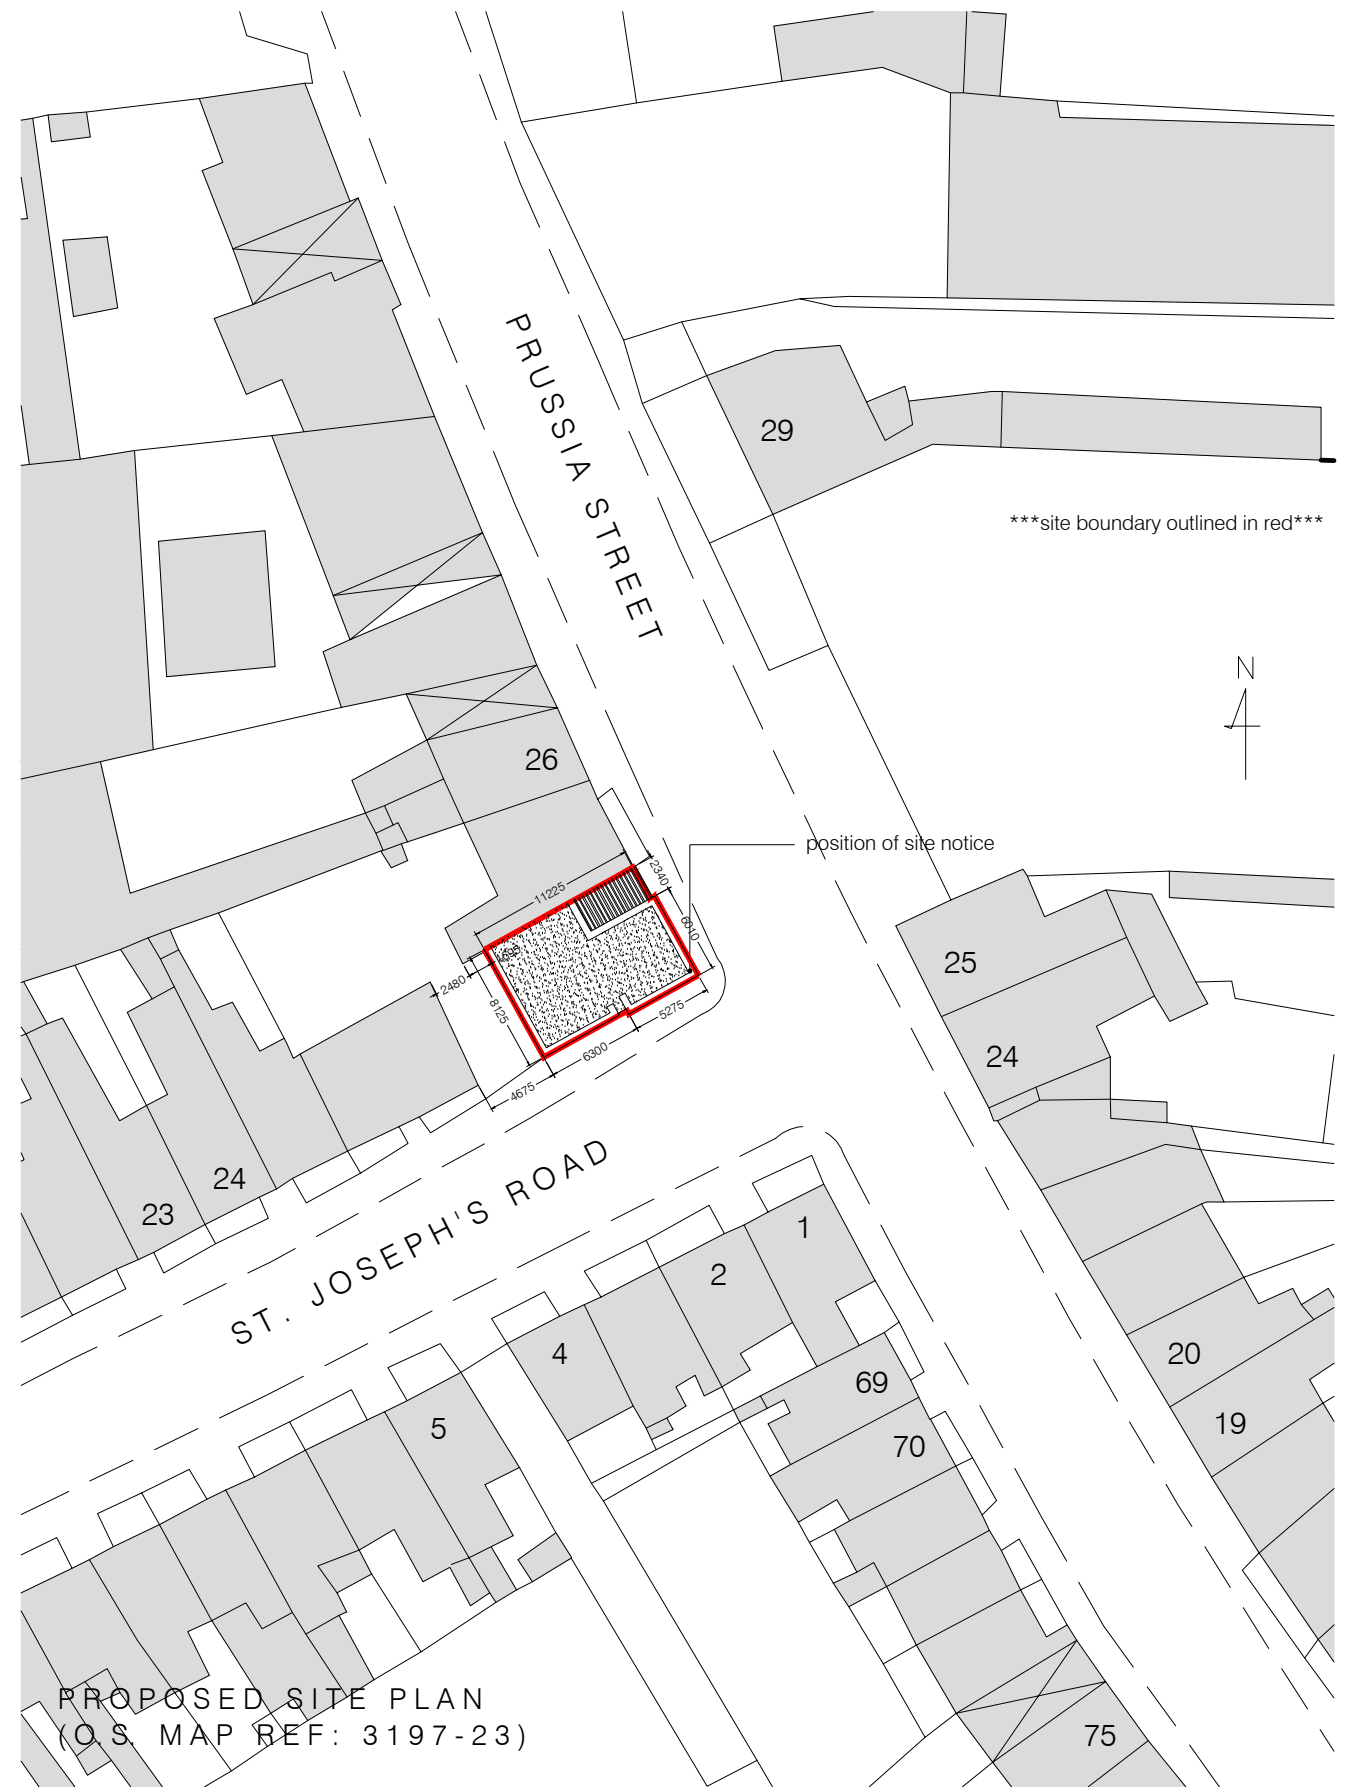

ADDITIONAL INFORMATION
DRAWING TO BE USED FOR ADDITIONAL INFORMATION ONLY

GARETH BRENNAN B.Sc. B.Arch. 74 Leinster Avenue, Dublin 3. Tel: 086 8238407 e-mail: gareth_brennan@yahoo.com

PROJECT:	DRAWING NO:	DRAWING TITLE:	SCALE:	DATE:
PROPOSED DEVELOPMENT AT 68 PRUSSIA STREET, DUBLIN 7 FOR JIMMY MCLOUGHLIN.	07.07.A102	PROPOSED SECOND FLOOR PLAN & SITE PLAN	1:100 1:500	JUNE 2008