




FRONT ELEVATION North East - PROPOSED 1:50

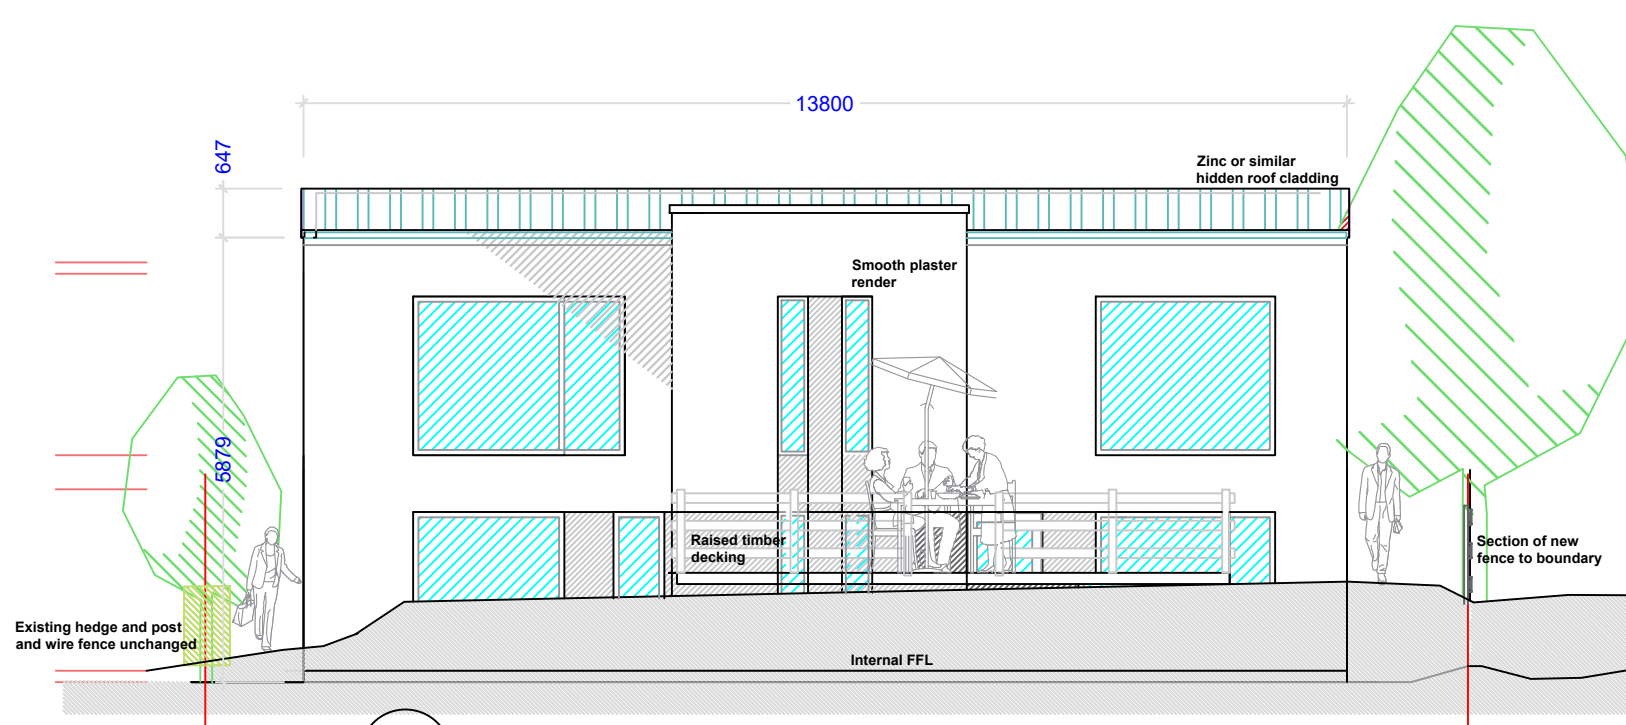


REAR ELEVATION South West - PROPOSED 1:50

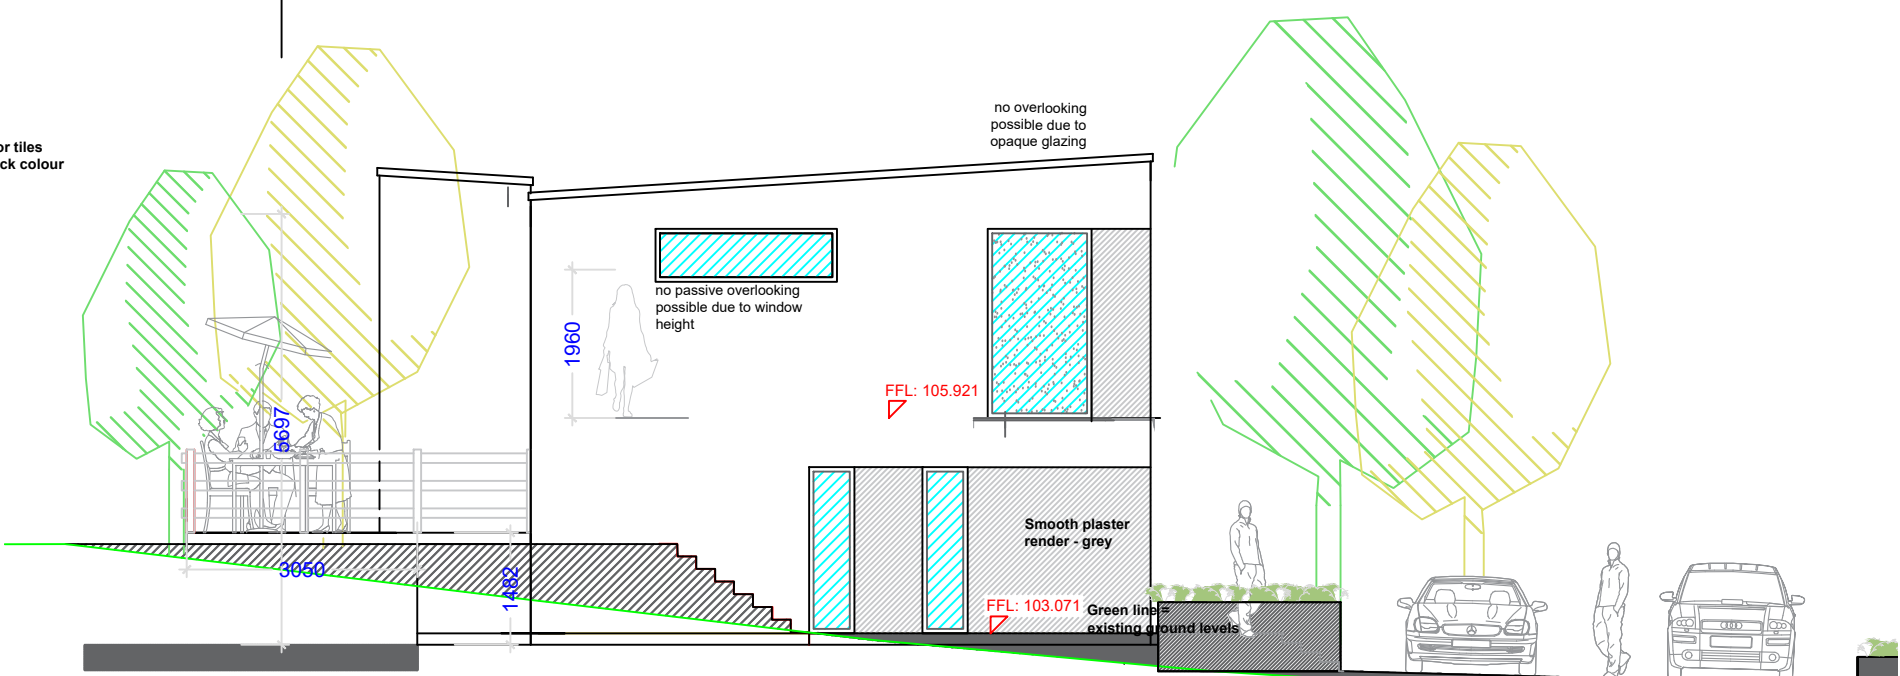


SIDE ELEVATION South East - PROPOSED 1:50

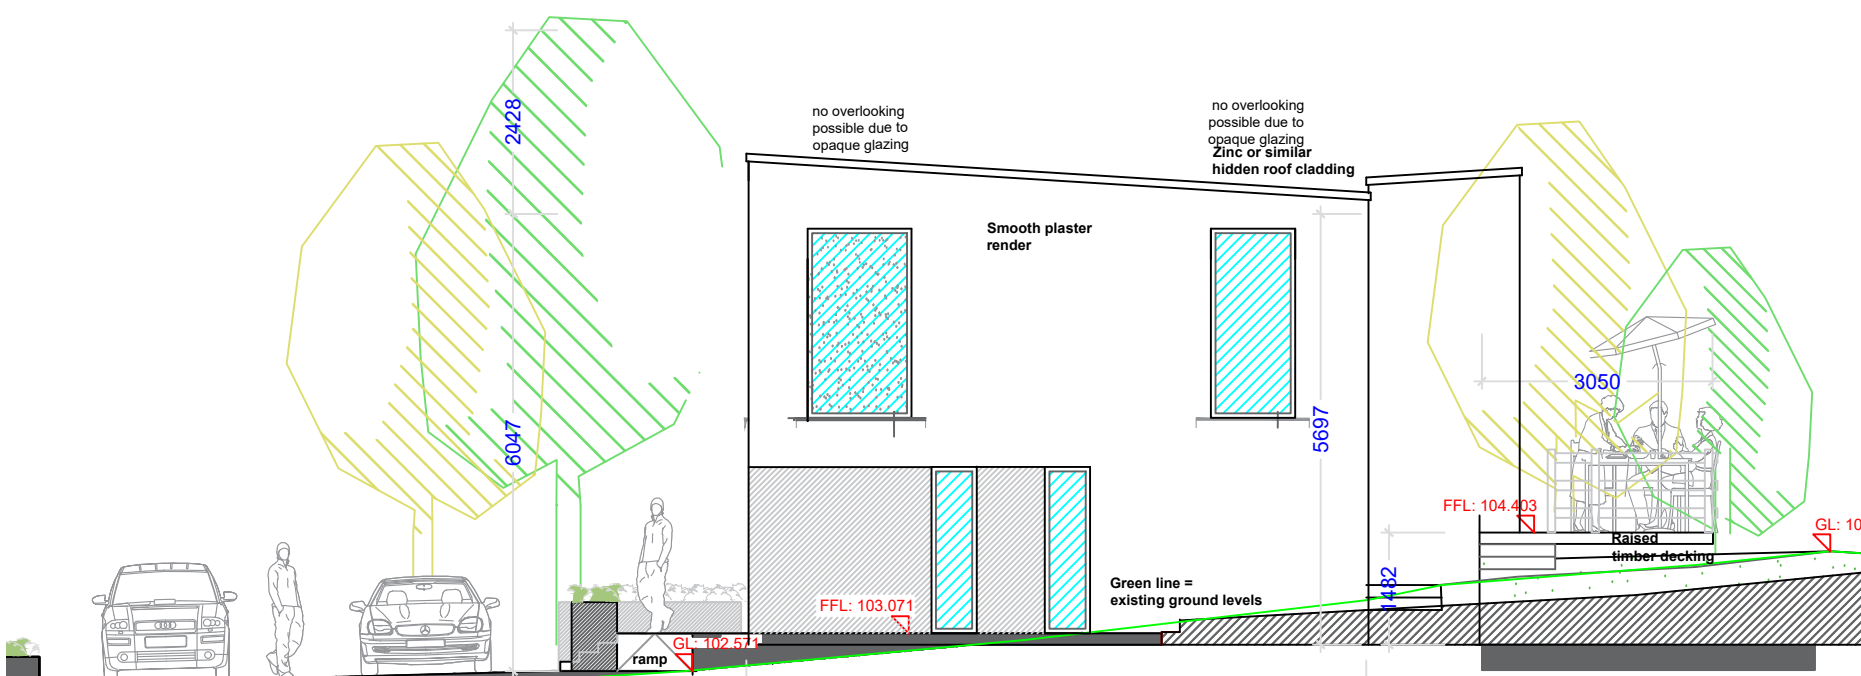


SIDE ELEVATION North West - PROPOSED 1:50

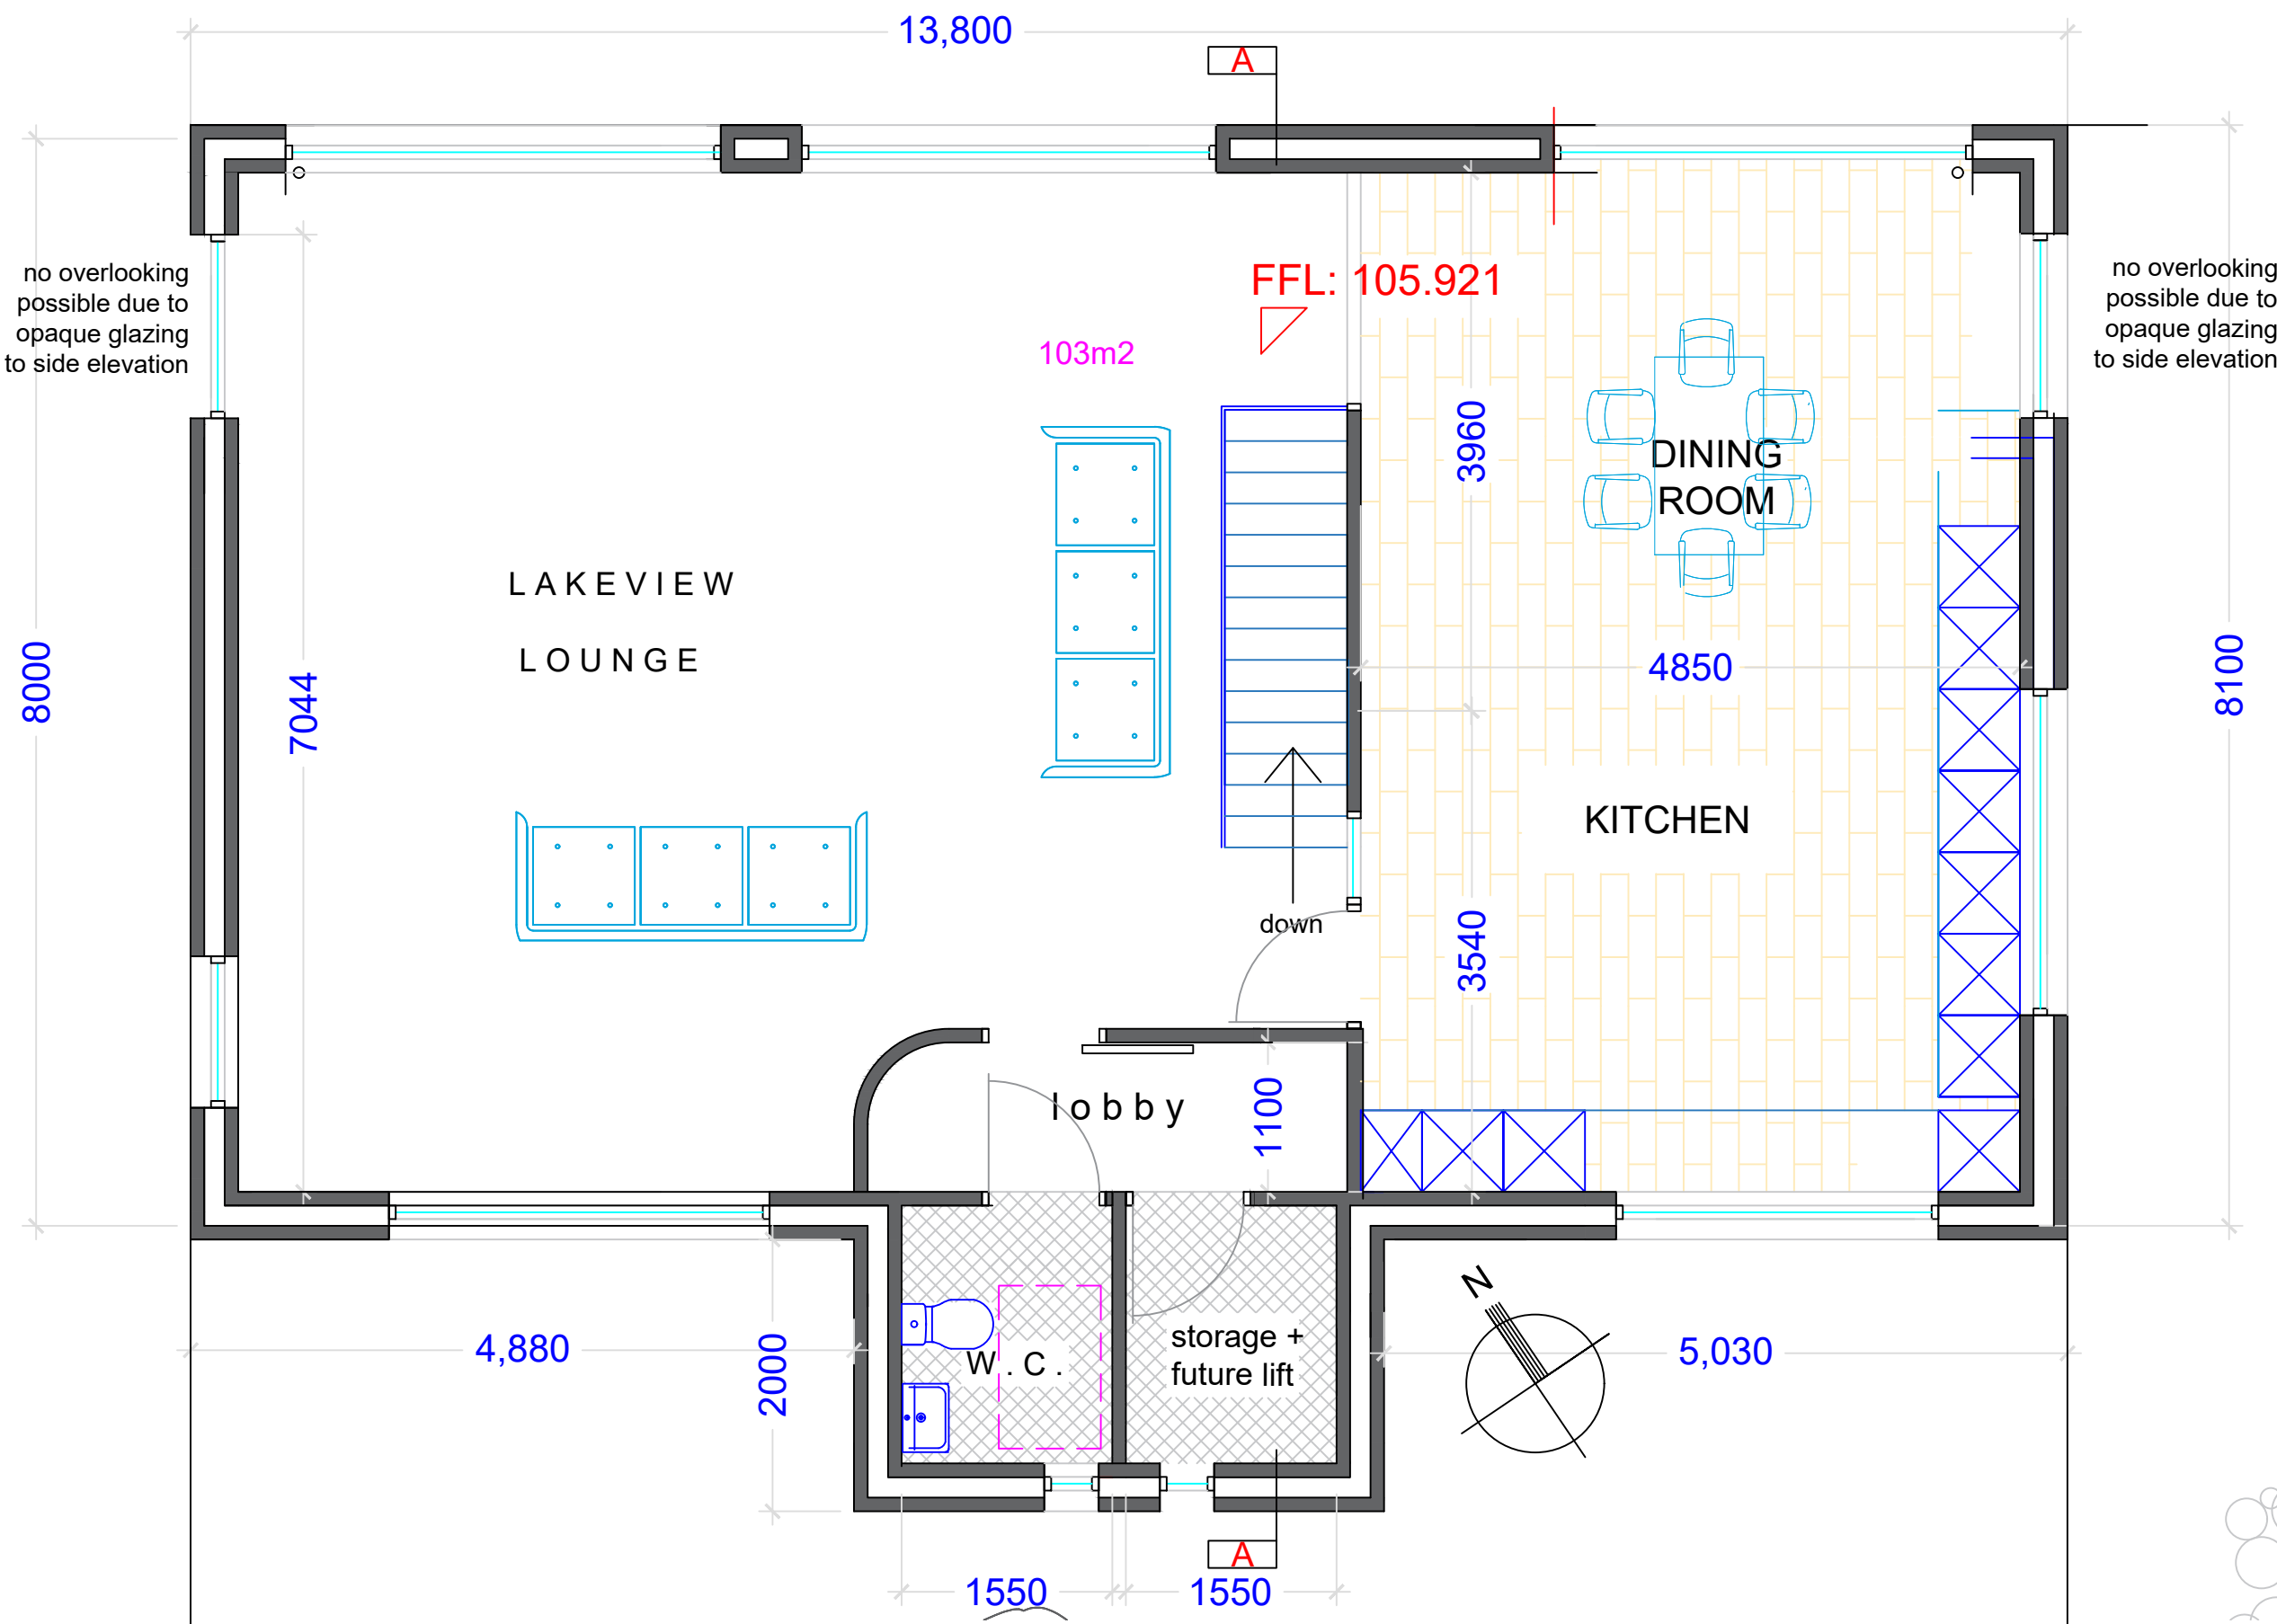


UPPER FLOOR PLAN - PROPOSED 1:50

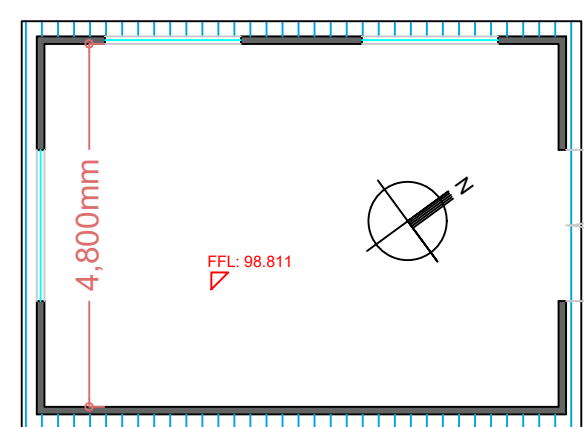


SHED FLOOR PLAN 1:100

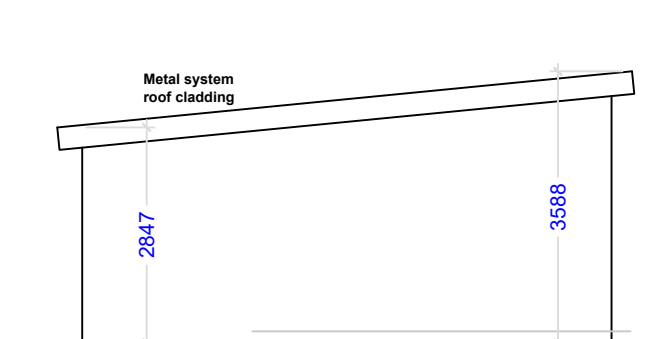


SHED N.W. ELEVATION 1:100

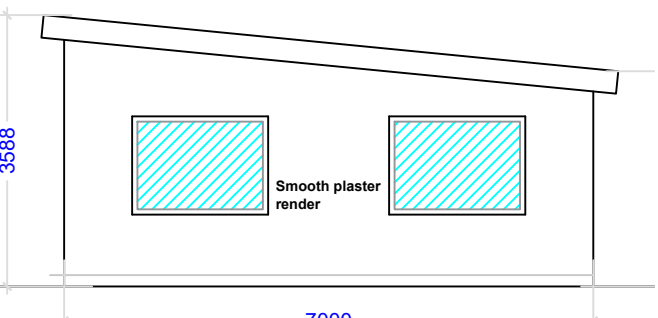


SHED S.E. ELEVATION 1:100

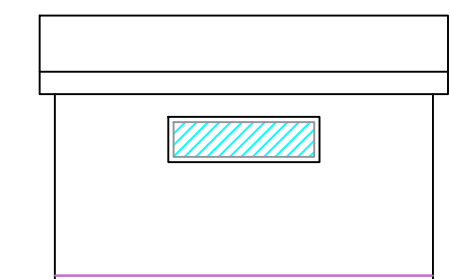

SHED N.E. ELEVATION 1:100

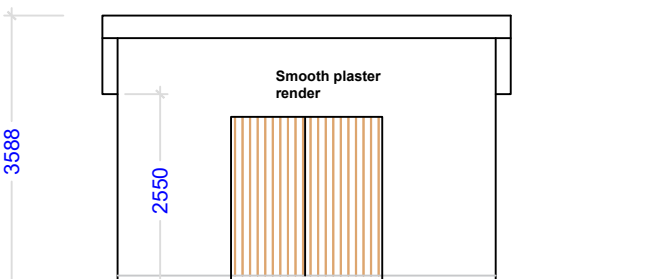

SHED S.W. ELEVATION 1:100

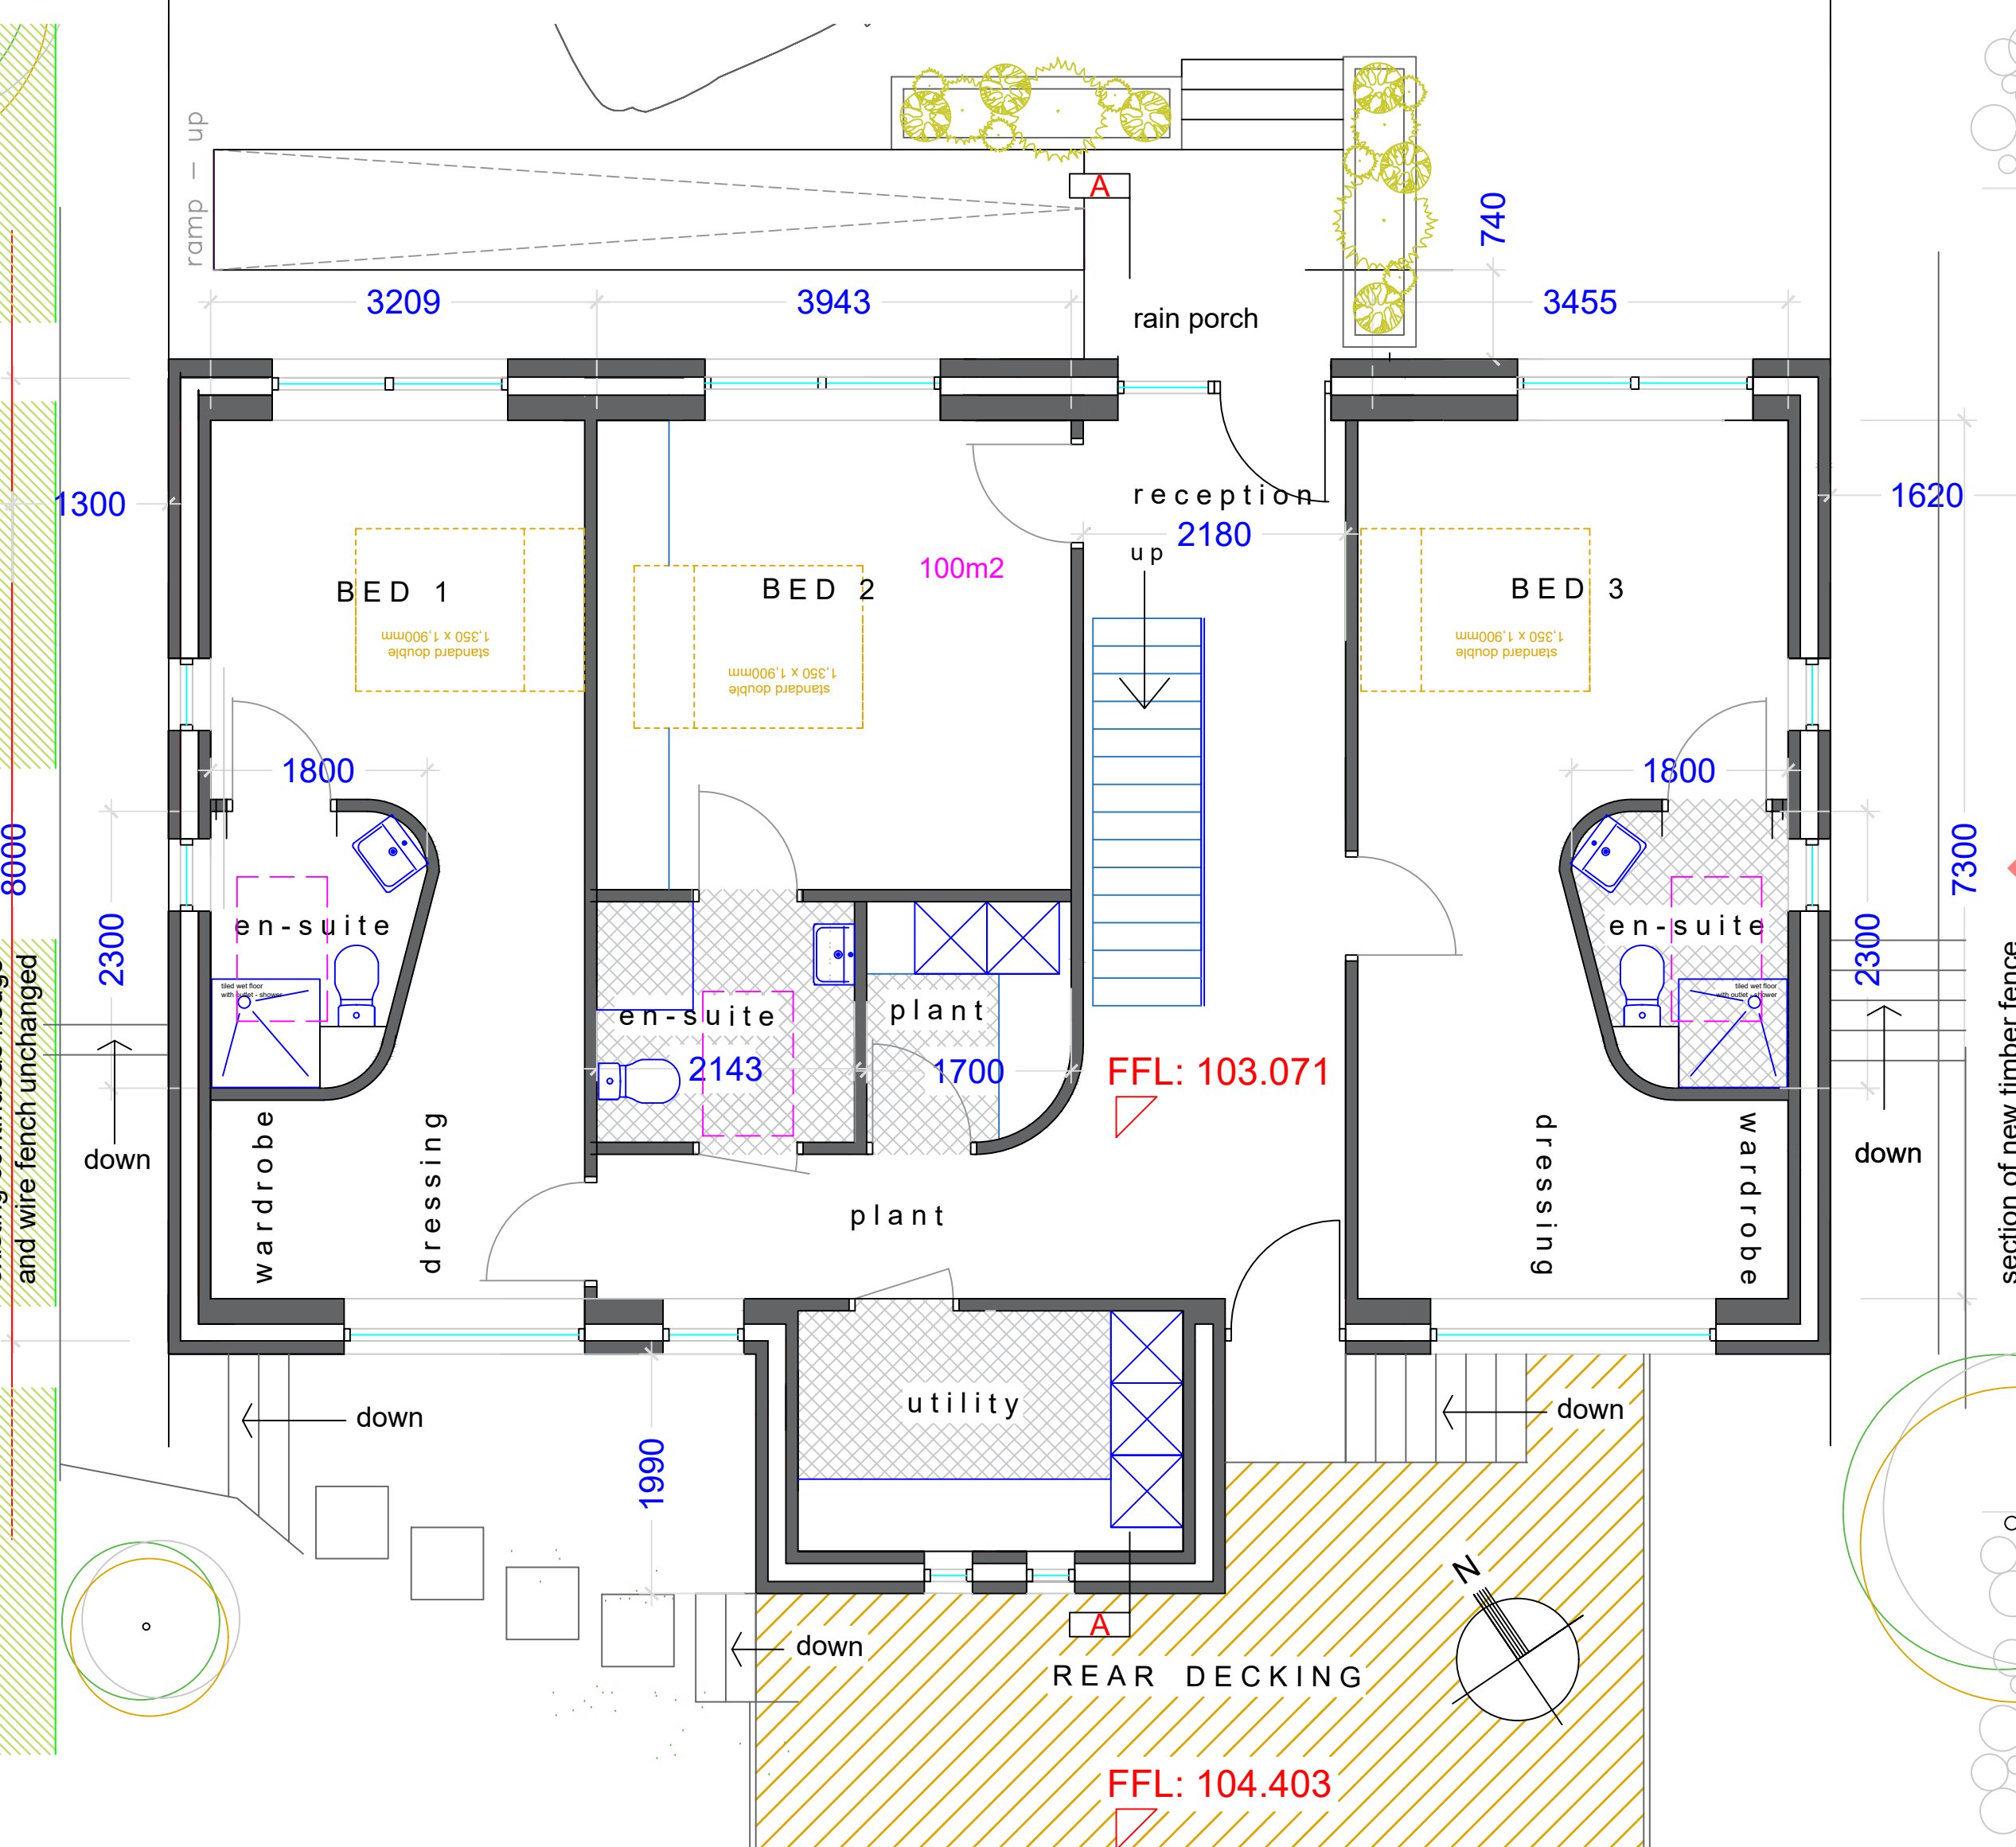

LOWER FLOOR PLAN - PROPOSED 1:50

PREVIEW DRAFT ONLY
THESE DRAWINGS FOR CLIENT ONLY

STATUS
P
PLANNING

NB: THIS DRAWING NOT FOR CONSTRUCTION

dimensions, survey and levels data must be checked onsite by engineer/contractor

PLANNING WORKSHOP
ARCHITECTURE | PLANNING

204 Business Innovation Centre, N.U.I.G.
Upper Newcastle Road, Galway
Tel: 091 556877

E-mail: over@planningworkshop.net
Web: www.planningworkshop.net

Project no. JR1297-21 Sheet no. 0.3-A1

Client Terry Commons
Project Dwelling at Ballagh
Location Ballagh, Bushypark, Galway

Drawing ELEVATIONS & PLANS
Status DISCUSSION ONLY

Date 22nd Sept 21 Scale 1:100 / 1:250 Drawn by DC Revision a+

Overlook or use of this drawing
Drawing and detailing are for contract works only. All works to be undertaken in conjunction with continuous consultation with the authors only. All works to conform to site engineer calculations and current building regulations. Do not scale off this drawing. Figure metrics dimensions only should be taken off this drawing. This drawing is to be relied upon only for the purpose for which it was prepared. All contractors, whether main or subcontractors, must visit the site and are responsible for taking and checking any and all dimensions and levels that relate to the works. The use of or reliance on these drawings shall be deemed to be acceptance of these conditions of use unless otherwise agreed in writing. Site written agreement to be sought from and issued by the authors Planning Workshop prior to the use or reliance upon this drawing.