




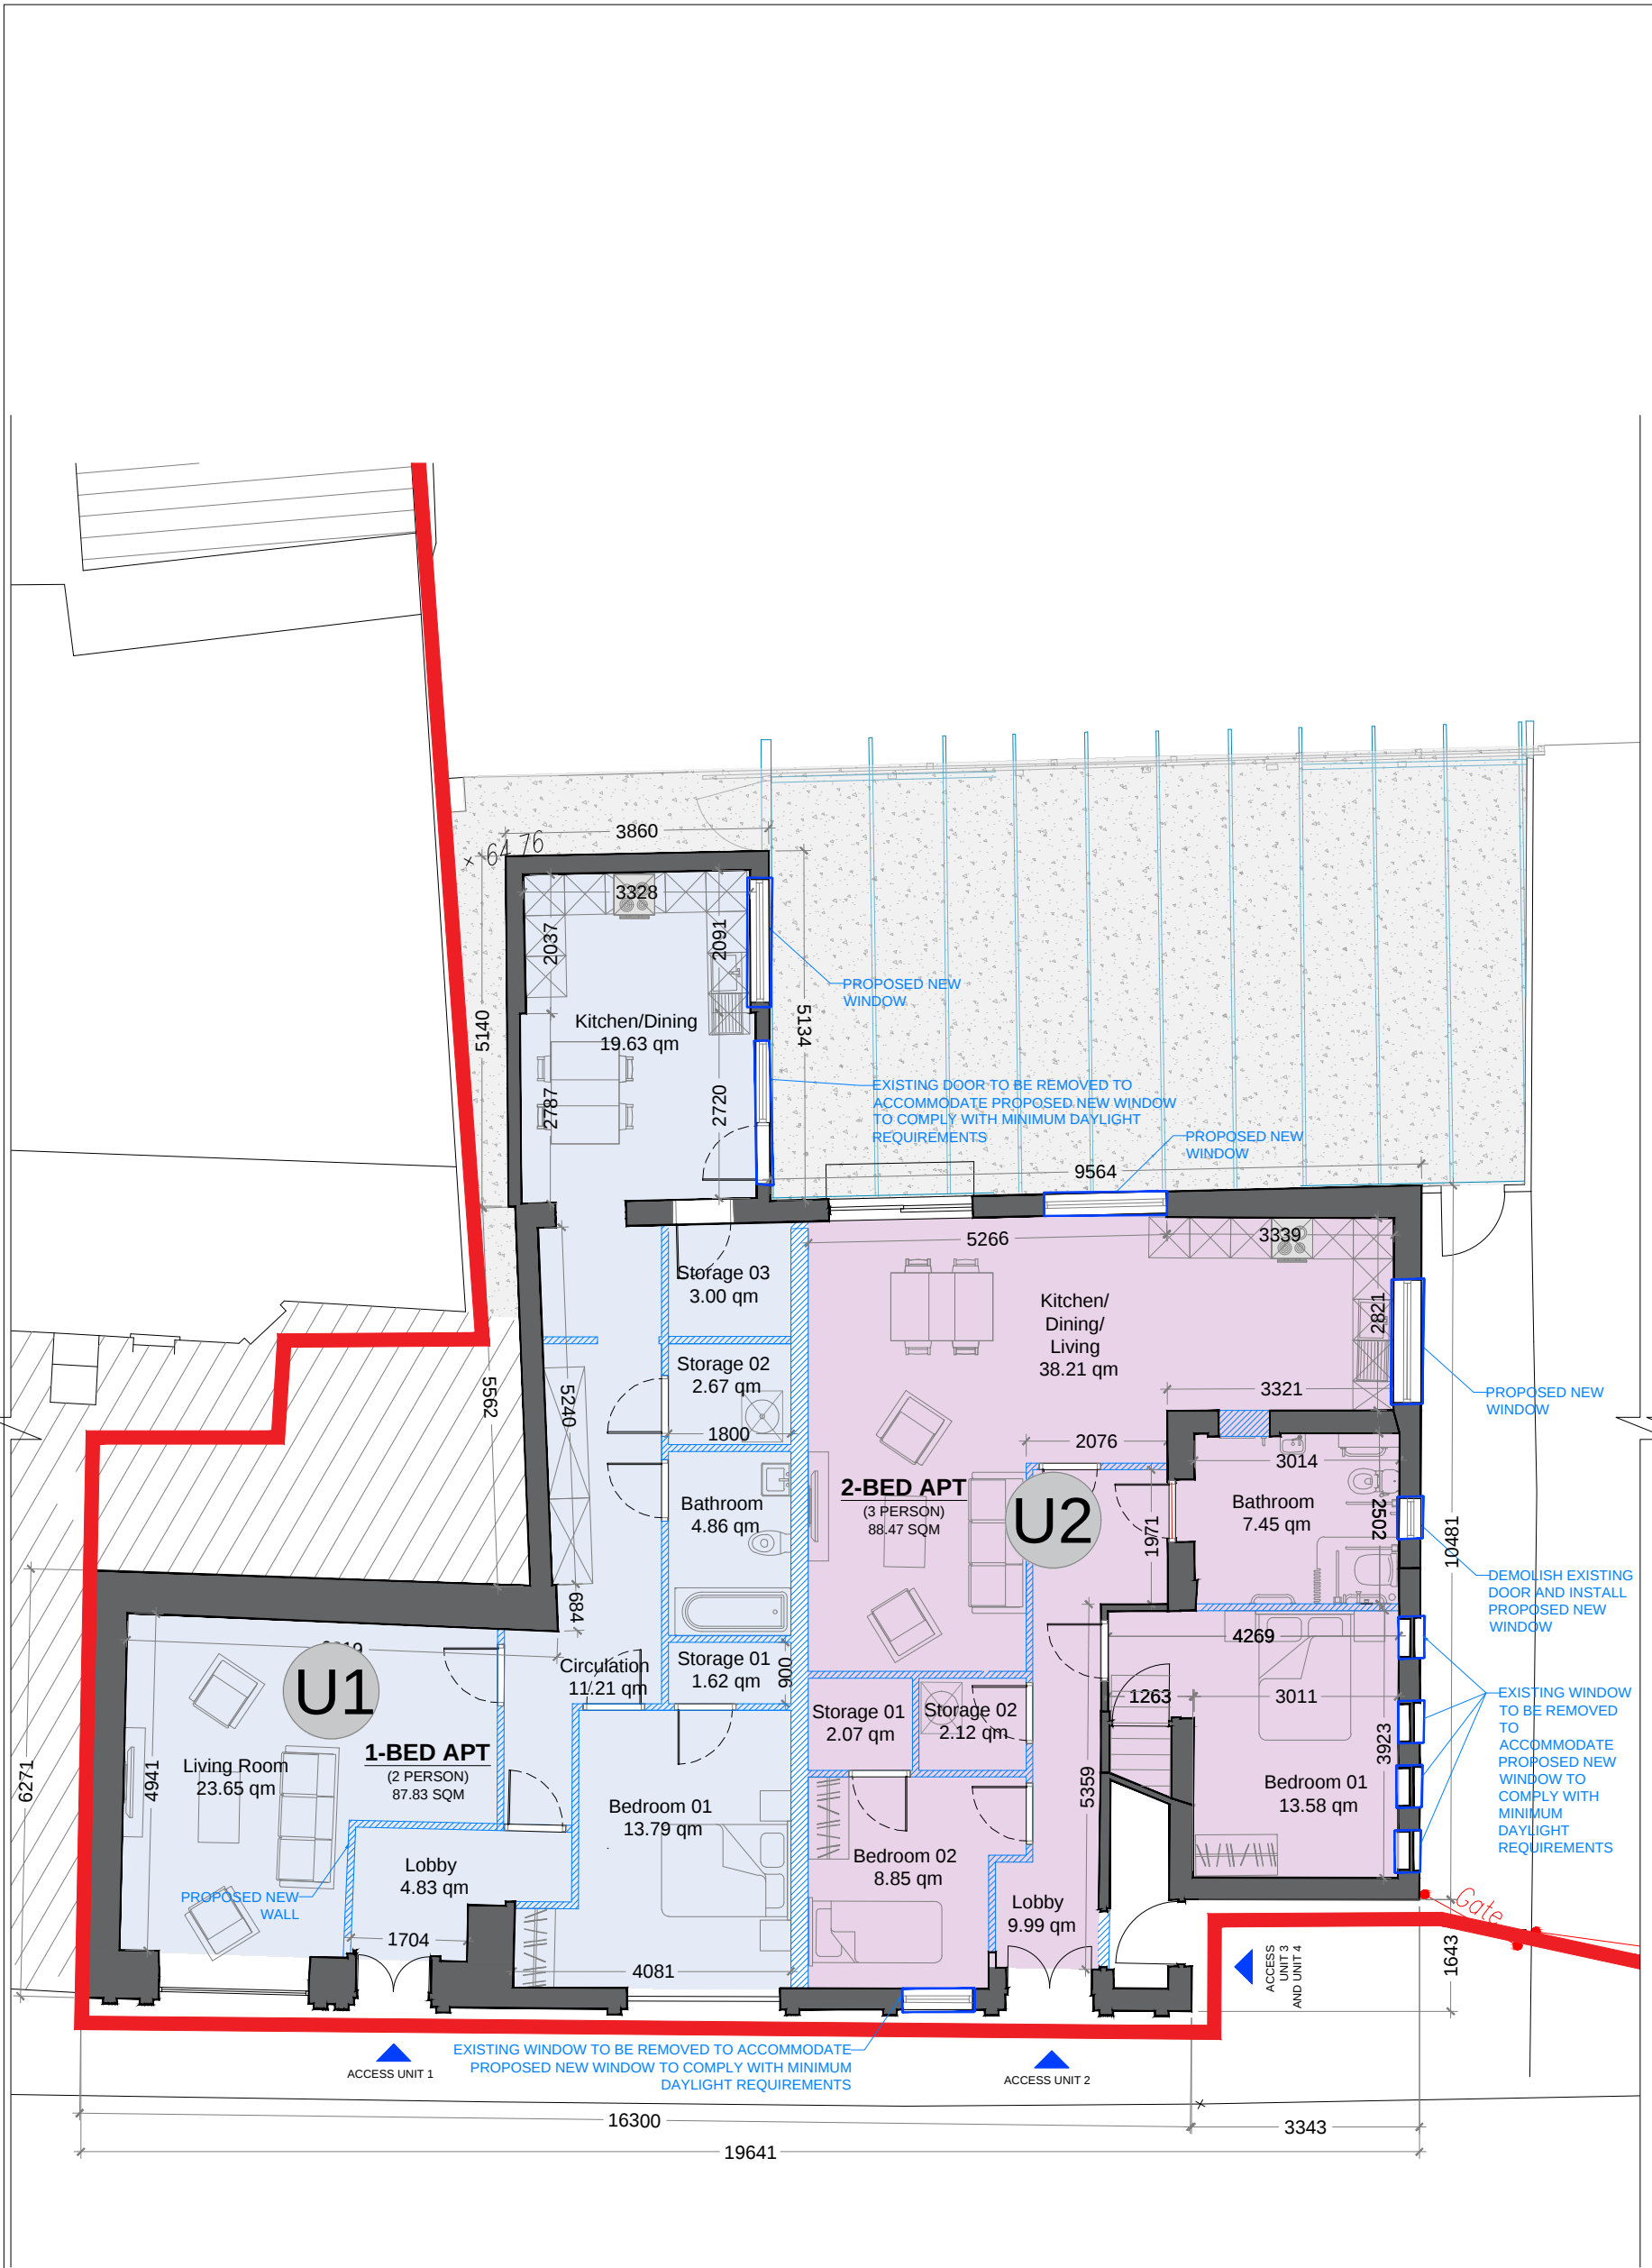

PROPOSED GROUND FLOOR PLAN
SCALE 1:100

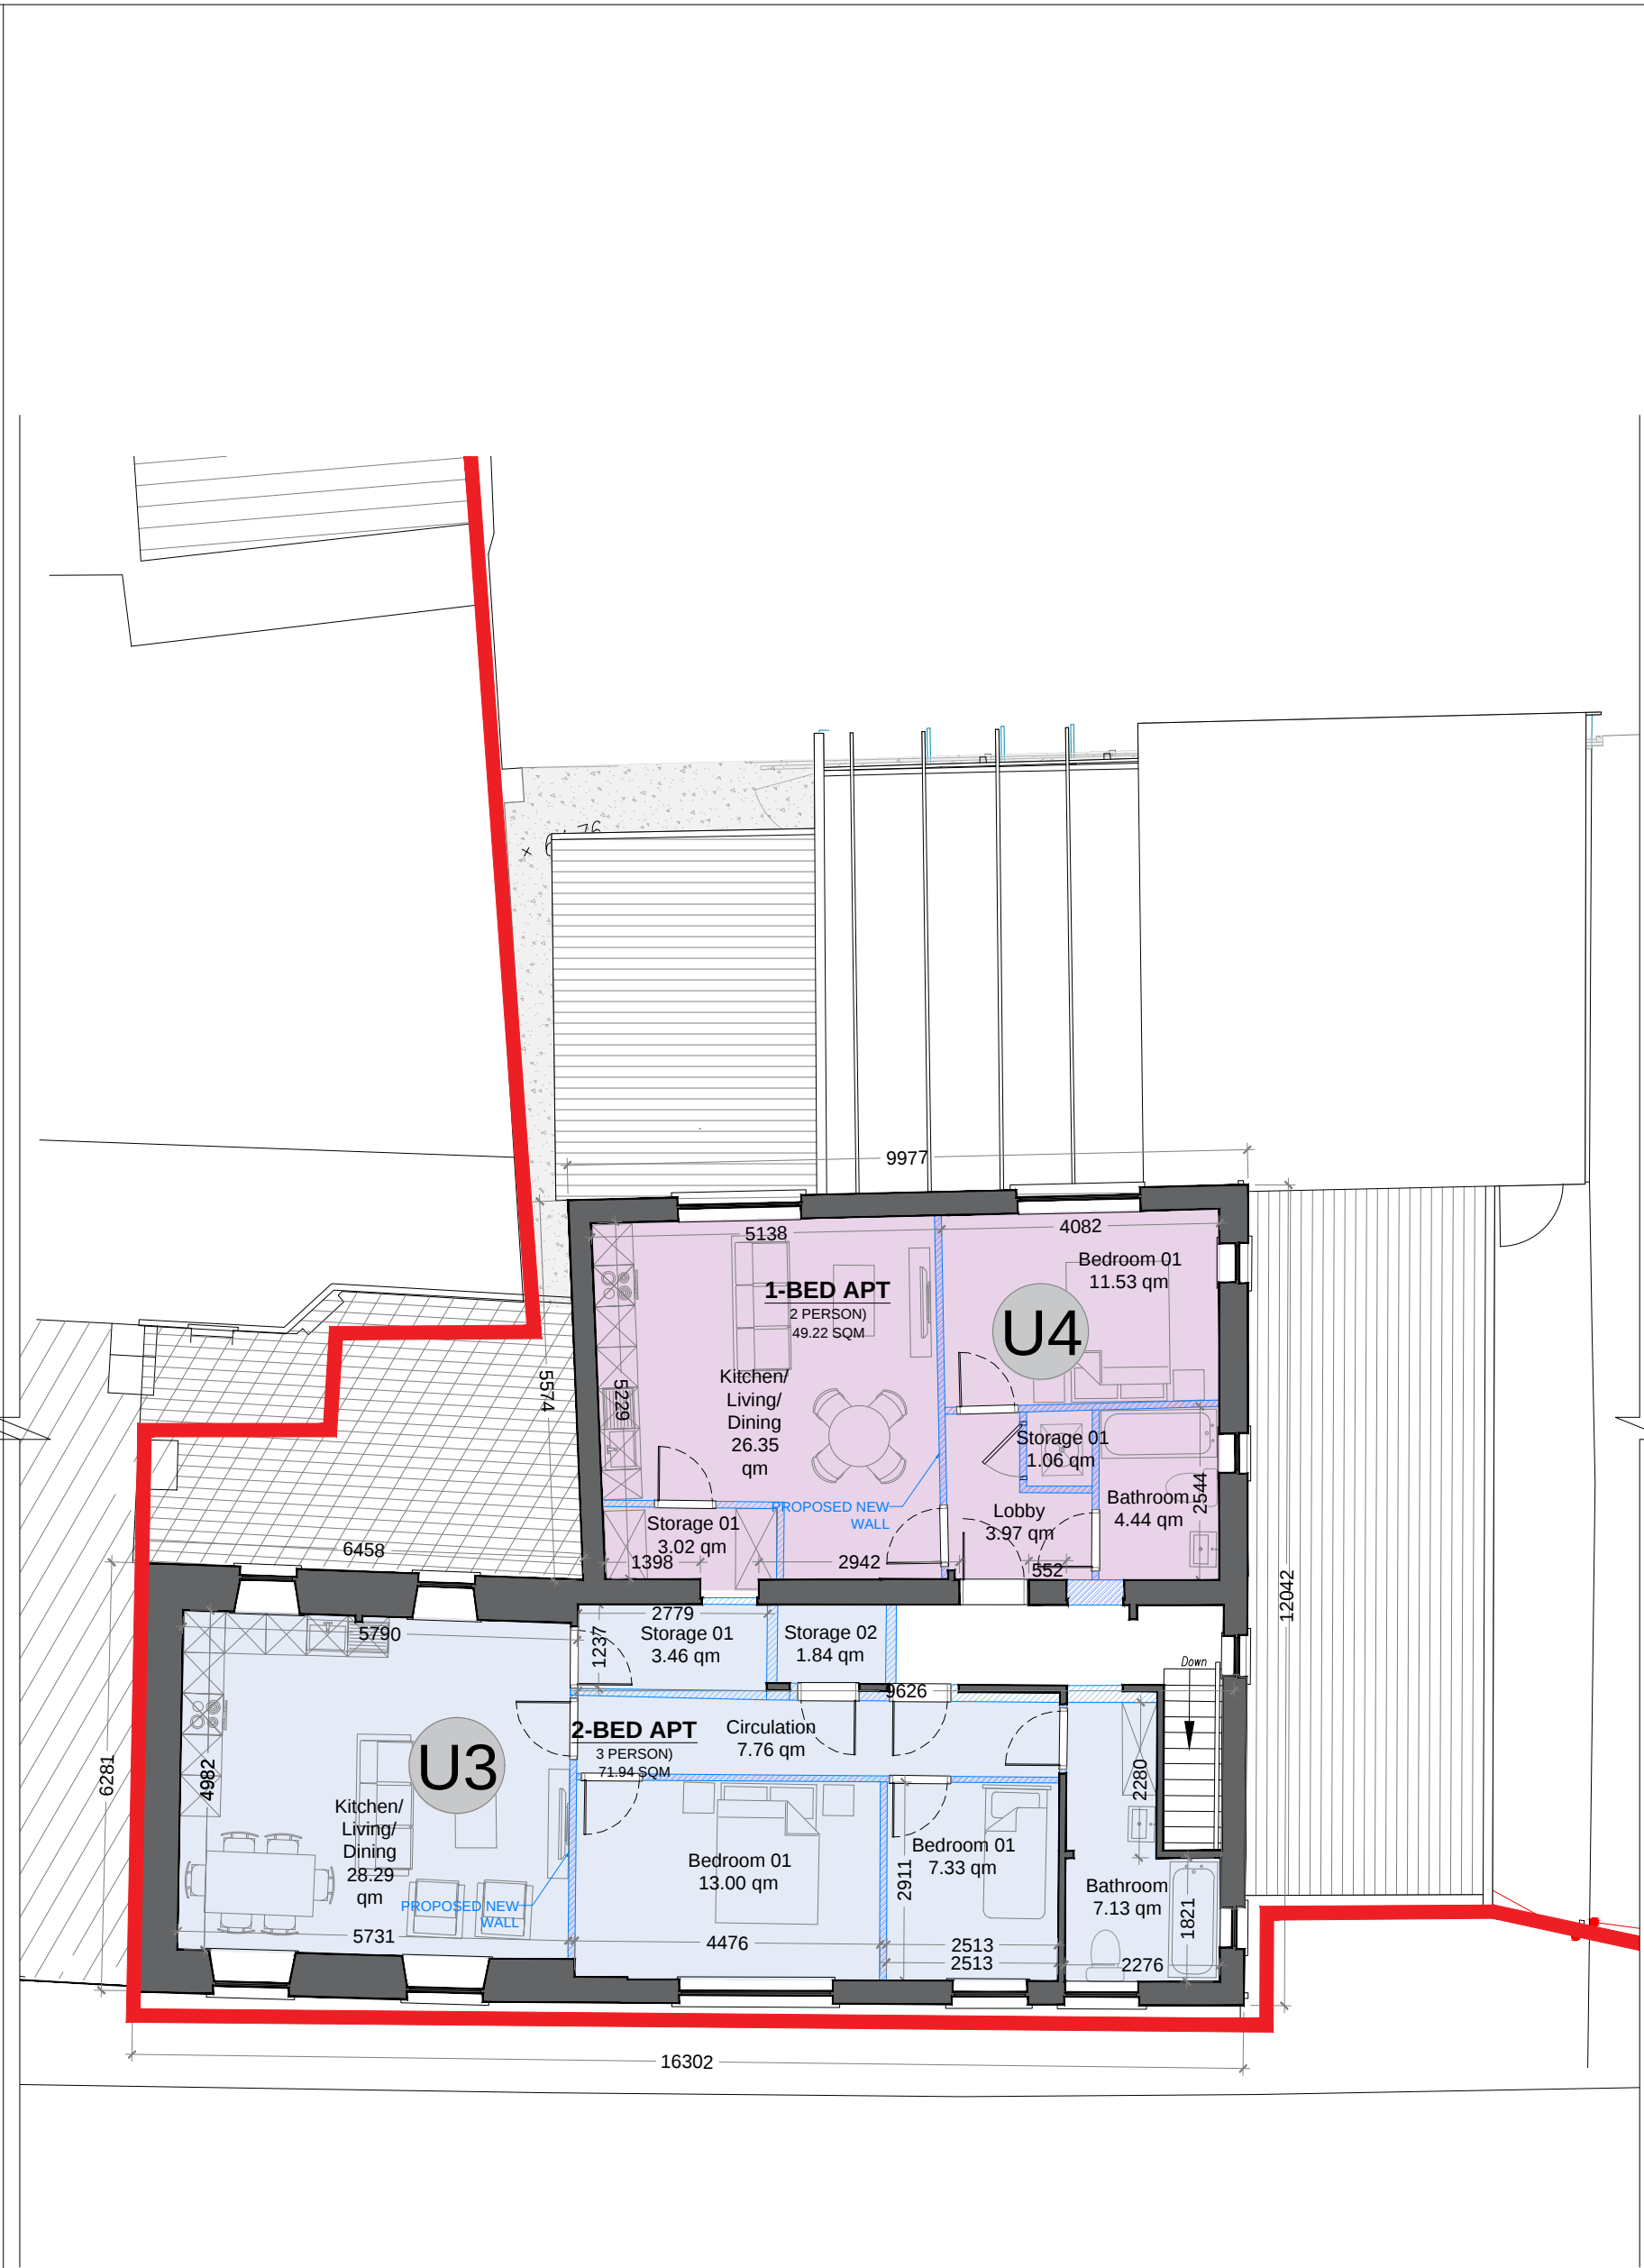

PROPOSED FIRST FLOOR PLAN
SCALE 1:100

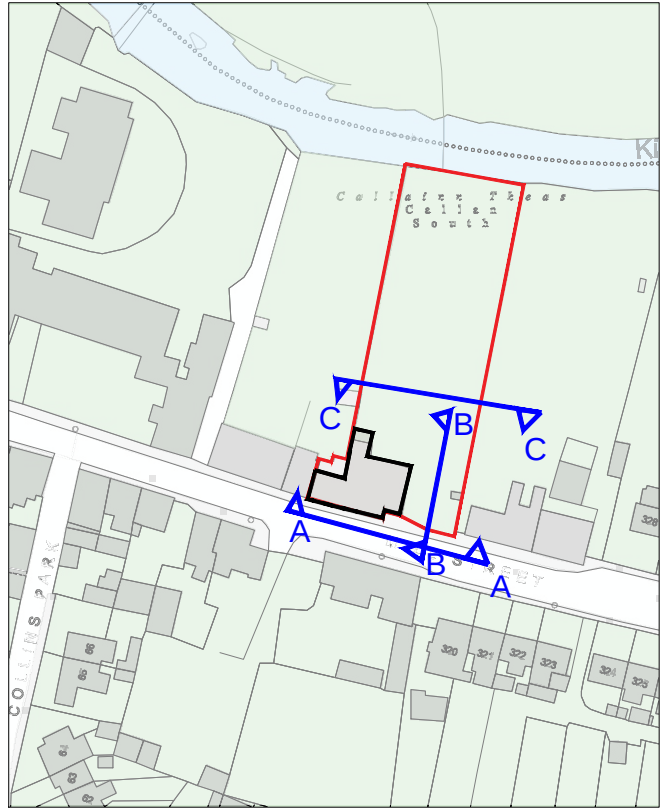

KEY PLAN
NTS

UNIT 01 1 BED UNIT (02 person) 87.83 sqm	UNIT 03 2 BED UNIT (03 person) 71.94 sqm
UNIT 02 2 BED UNIT (03 person) 88.47 sqm	UNIT 04 1 BED UNIT (02 person) 49.22 sqm

LEGEND

SITE BOUNDARY	—
SUBJECT PLANNING	- - -
NEW PROPOSED WINDOWS	—
EXISTING STRUCTURE	—
NEW WALLS	—
2 BED APARTMENT (3 person)	—
1 BED APARTMENT (2 person)	—

00.00.00	A	Issued for	A.A
DATE	REV	ISSUED FOR	BY

CDP Architecture
Designers - Planning - Interiors - Project Management
4, The Mall, Main Street,
Lucan Village, Co. Dublin,
K78 V9R6
T: 01 6214498
E: info@cdparchitecture.ie
W: www.cdp-architecture.com

CLIENT
ROBERT GILMARTIN

PROJECT DETAILS
PROPOSED CHANGE OF USE
RESIDENTIAL DEVELOPMENT
CALLAN, Co. KILKENNY

DRAWING TITLE
PROPOSED GROUND FLOOR PLAN
PROPOSED FIRST FLOOR PLAN

PURPOSE
PLANNING

DRAWN BY	EL	REVIEWED BY	VR
SCALE	1:100	SHEET SIZE	A2
JOB NO.	2022_146	PURPOSE NO.	3.1
DRAWING NO.	300	REVISION	A
DATE	JAN 2025		