


SITE INCORPORATES
FOUR
DN 240888F
DN 64296F
DN 77210F
DN 144603F.

ESTIMATED SITE AREA.


589 SQ M
704.5 SQ YDS
0.145 ACRES.

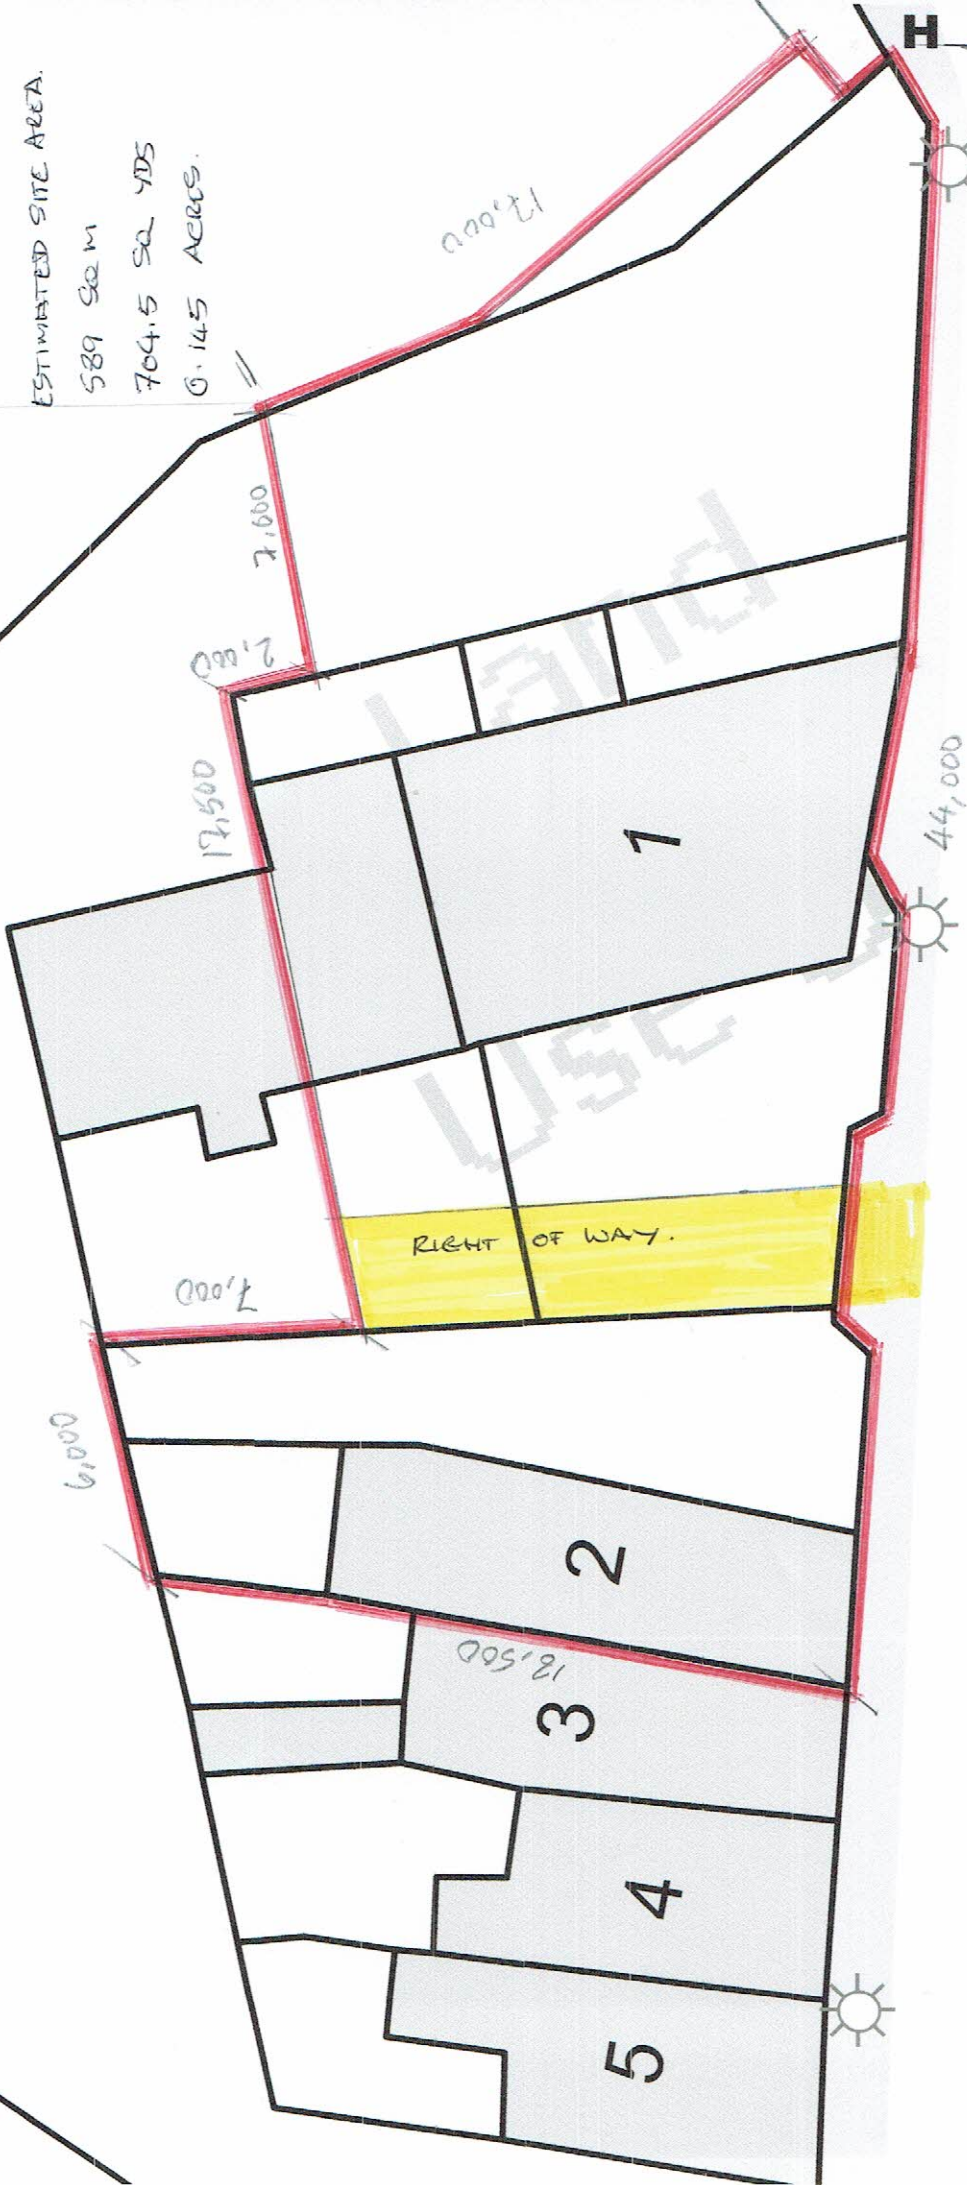

1:200 ENLARGEMENT
OF O.S. MAP
1+2 DARTY COTTAGE
DUBLIN 6

APRIL 2010 BARRY LEVINS

Land Registry Compliant Map

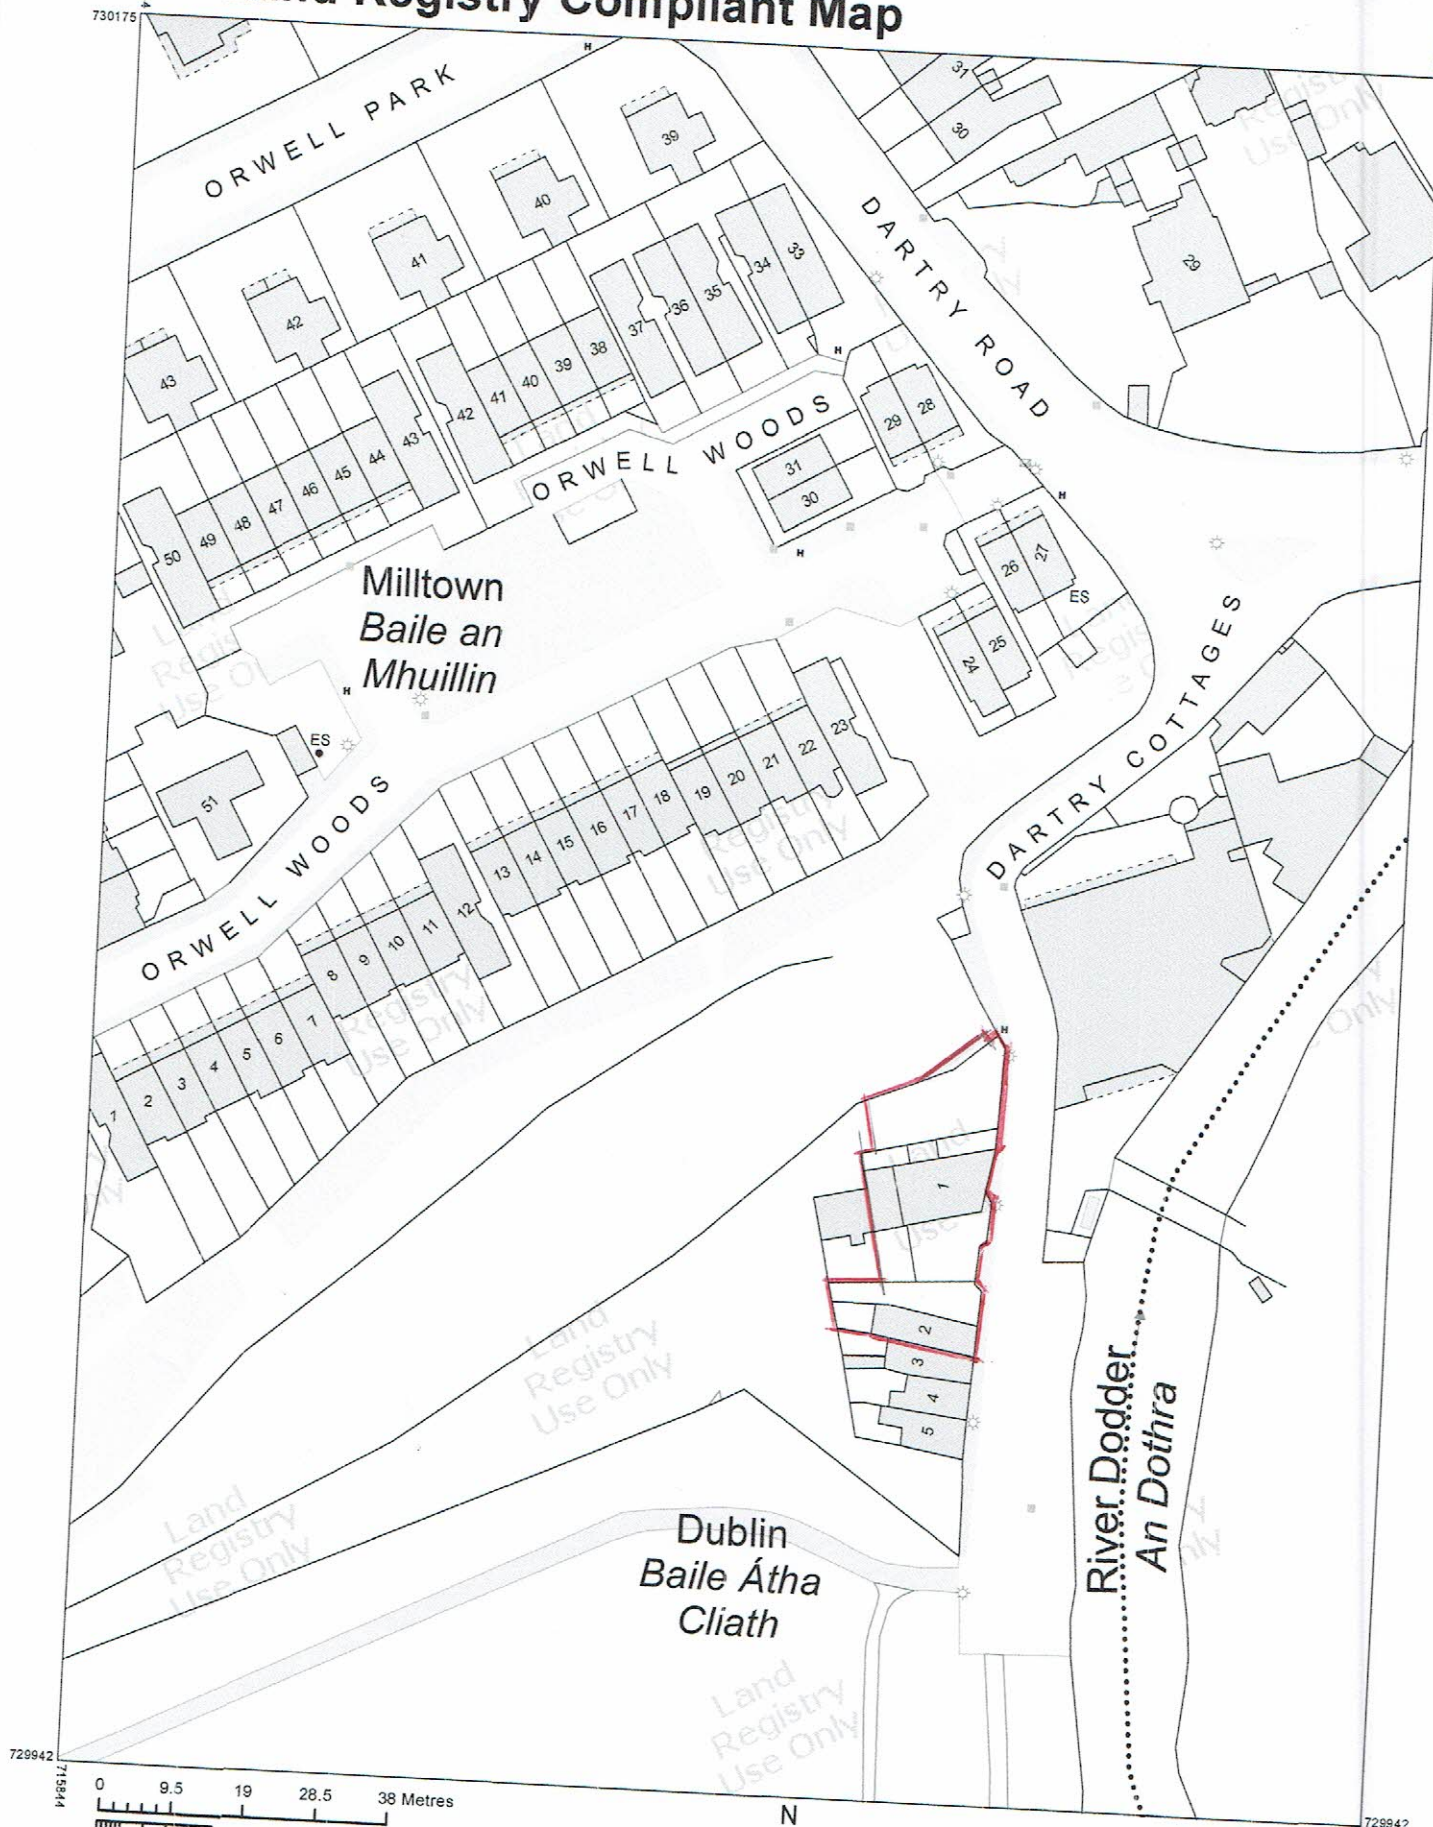

OUTPUT SCALE: 1:1,000

CENTRE COORDINATES:
ITM 715930,730059

PUBLISHED:
14/04/2021

MAP SERIES:
1:1,000
1:1,000

ORDER NO.:
50185115_1

MAP SHEETS:
3328-20
3329-16

CAPTURE RESOLUTION:
The map objects are only accurate to the resolution at which they were captured. Output scale is not indicative of data capture scale.
Further information is available at:
<http://www.osi.ie>; search 'Capture Resolution'
LEGEND:
<http://www.osi.ie>; search 'Large Scale Legend'




COMPILED AND PUBLISHED BY: All rights reserved.
Ordnance Survey Ireland,
Phoenix Park,
Dublin 8,
Ireland.
No part of this publication may be copied, reproduced or transmitted in any form or by any means without the prior written permission of the copyright owners.

Ordnance Survey maps never show legal property boundaries, nor do they show ownership of physical features.

© Suirbhéireacht Ordanáis Éireann, 2021
© Ordnance Survey Ireland, 2021
www.osi.ie/copyright

Unauthorised reproduction infringes Ordnance Survey Ireland and Government of Ireland copyright.

The representation on this map of a road, track or footpath is not evidence of the existence of a right of way.

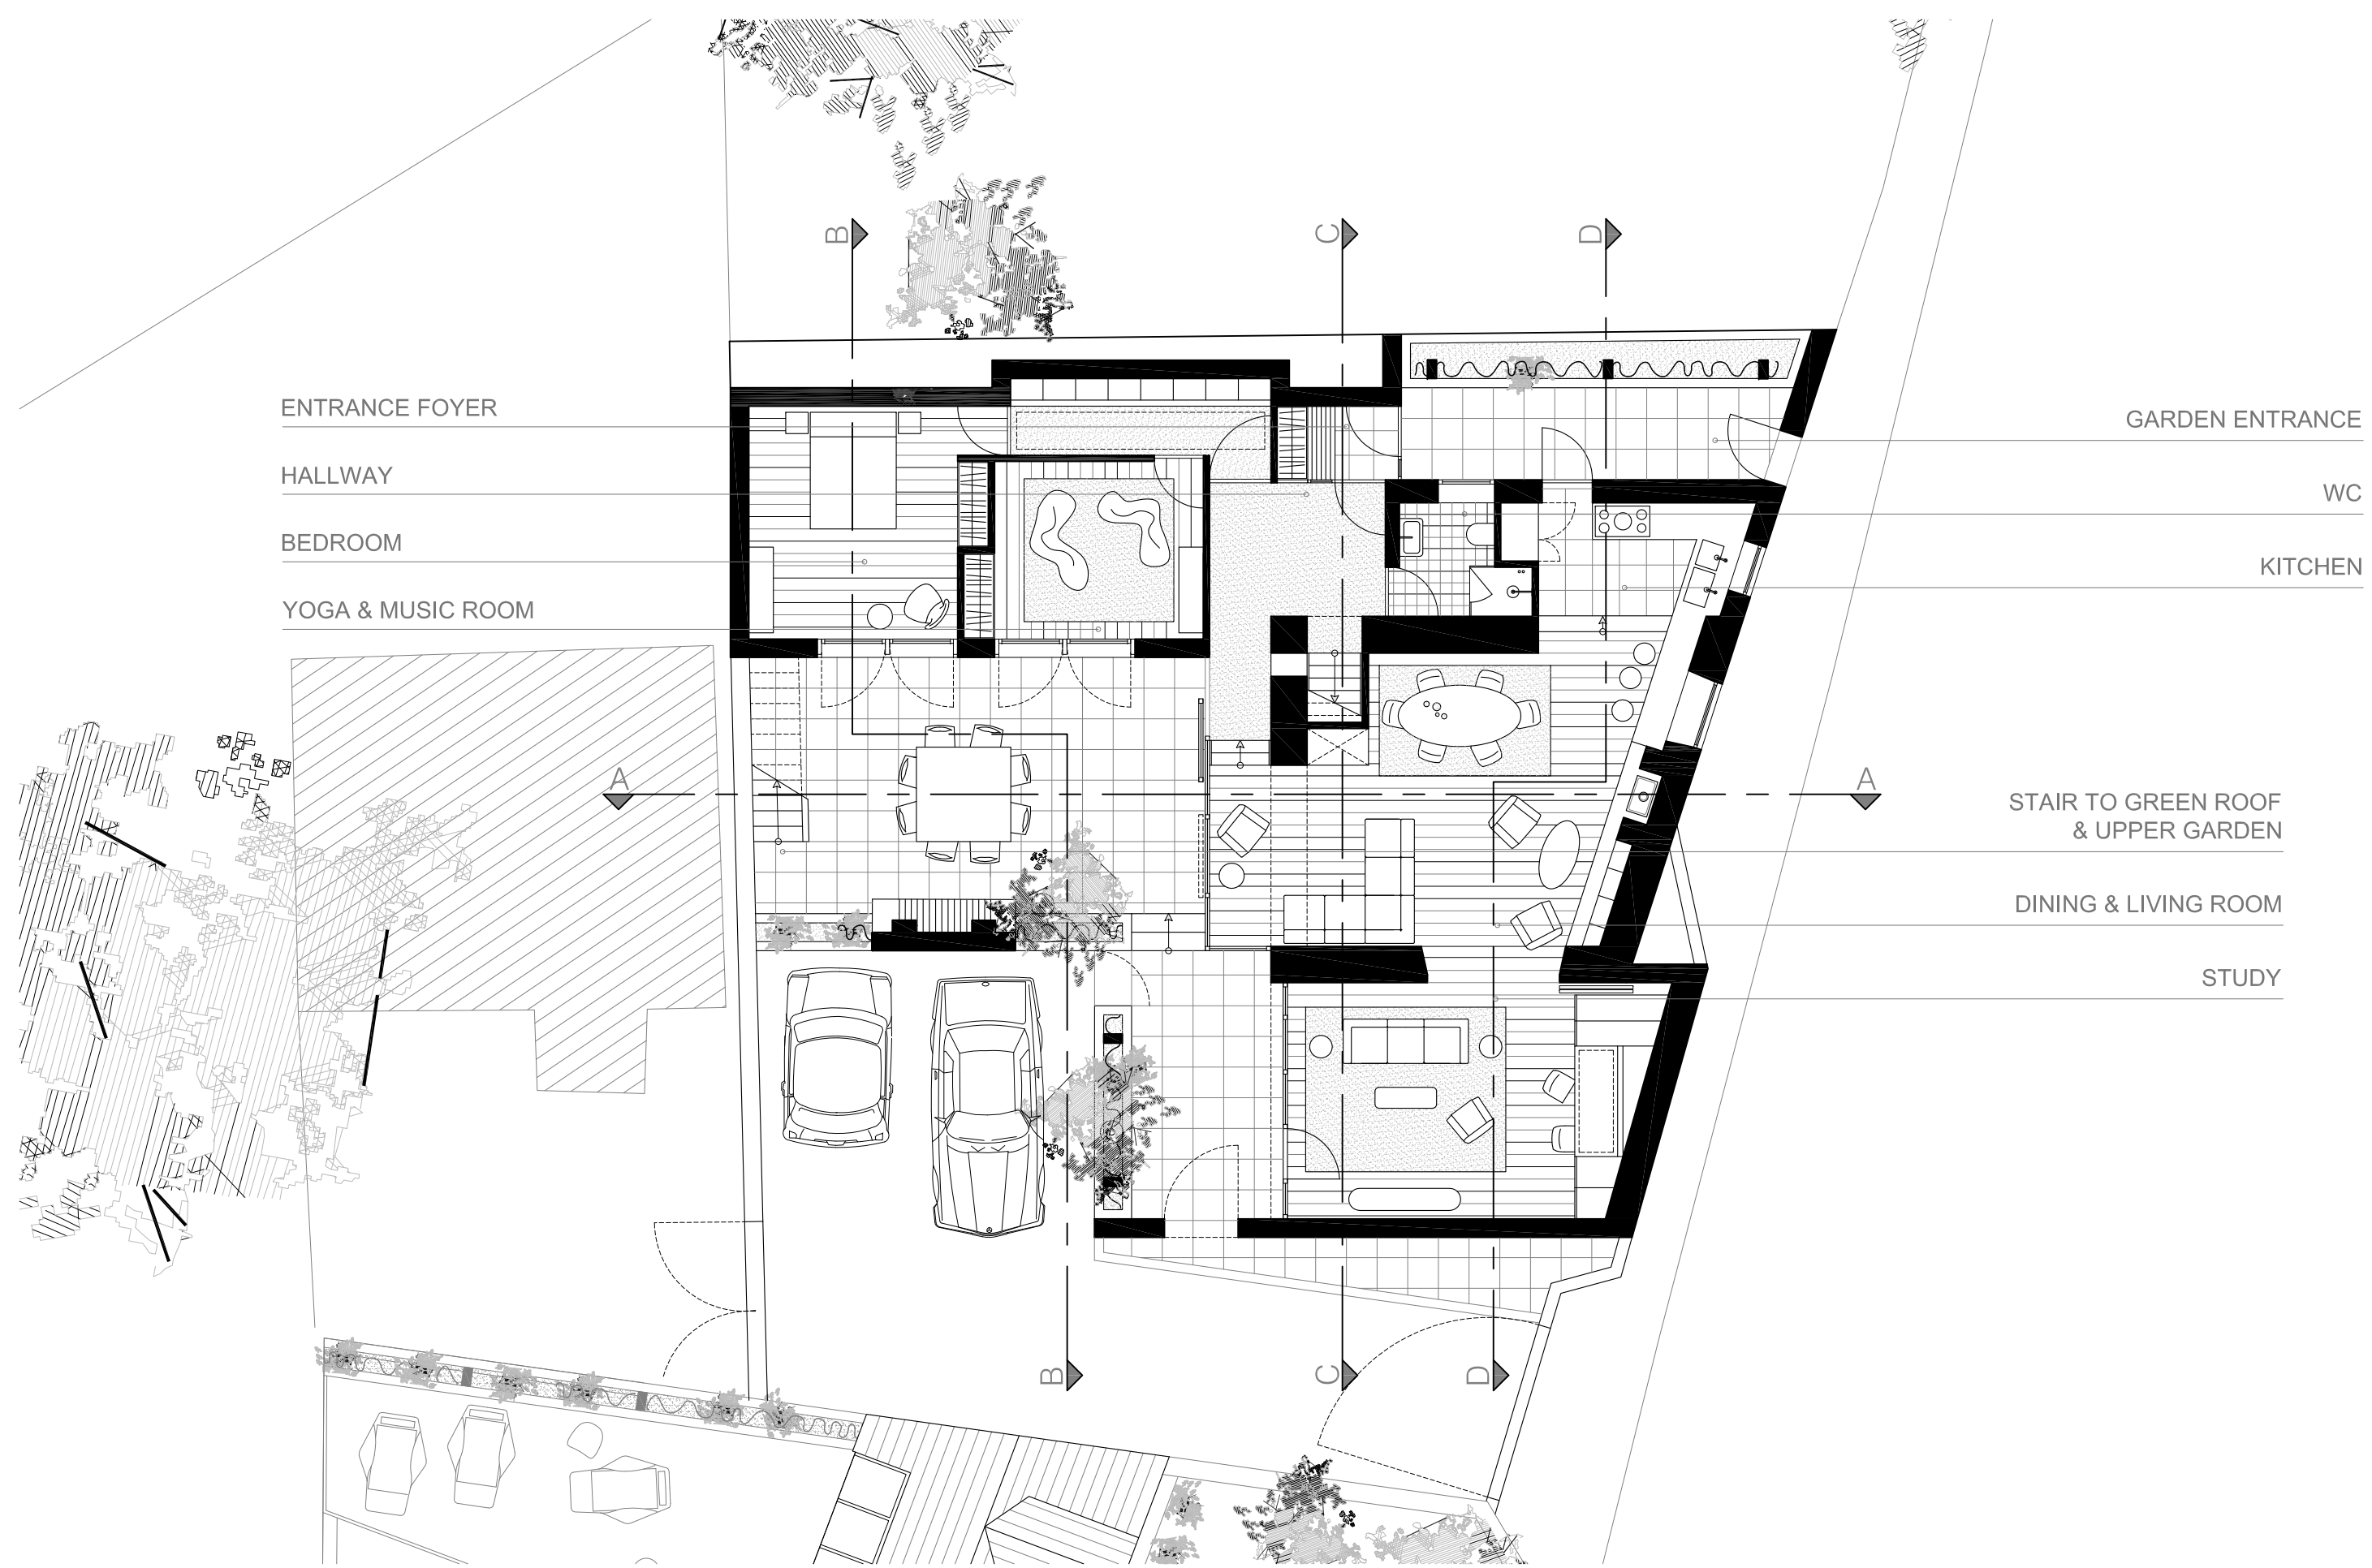

ENTRANCE FOYER

HALLWAY

BEDROOM

YOGA & MUSIC ROOM

GARDEN ENTRANCE

WC

KITCHEN

STAIR TO GREEN ROOF
& UPPER GARDEN

DINING & LIVING ROOM

STUDY


GROUND FLOOR PLAN

SCALE 1:100

SKETCH SCHEME 3 FOR NO. 1 DARTRY COTTAGE

Eoghan Hoare 23.01.2012



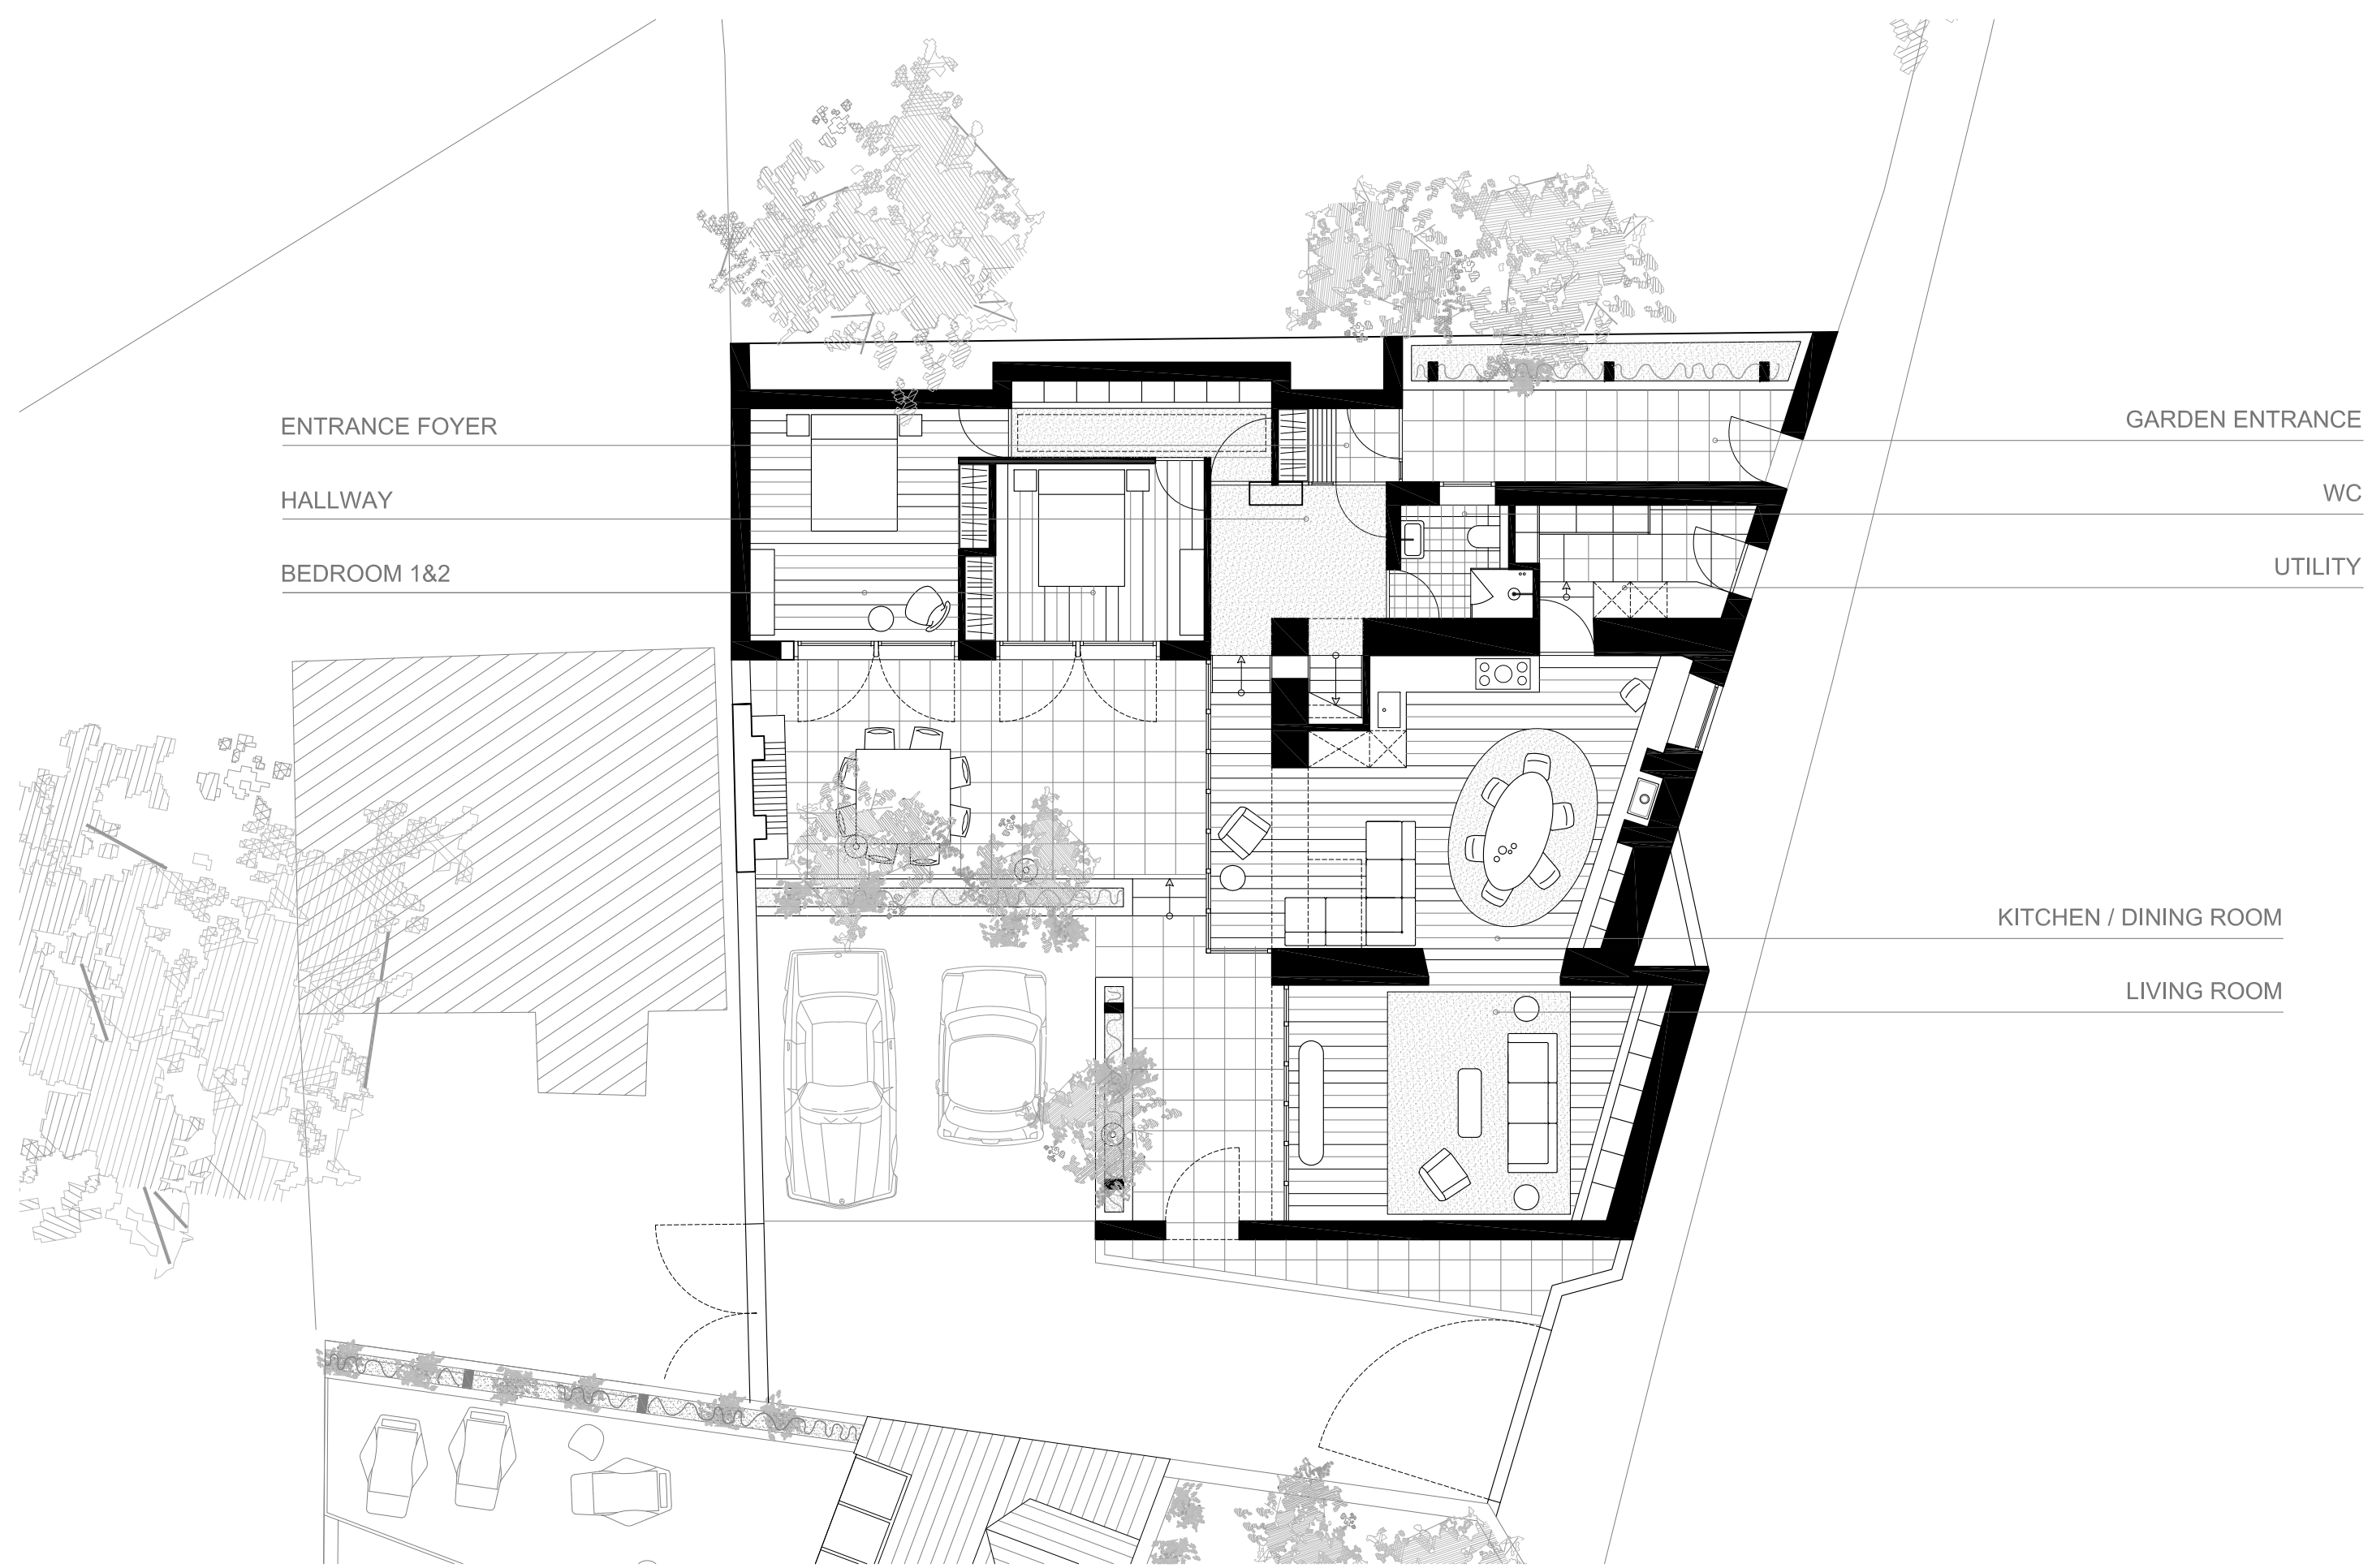

ENTRANCE FOYER

HALLWAY

BEDROOM 1&2

GARDEN ENTRANCE

WC

UTILITY

KITCHEN / DINING ROOM


LIVING ROOM

GROUND FLOOR PLAN

SCALE 1:100

SKETCH SCHEME 1 FOR NO. 1 DARTRY COTTAGE
Eoghan Hoare 03.01.2012



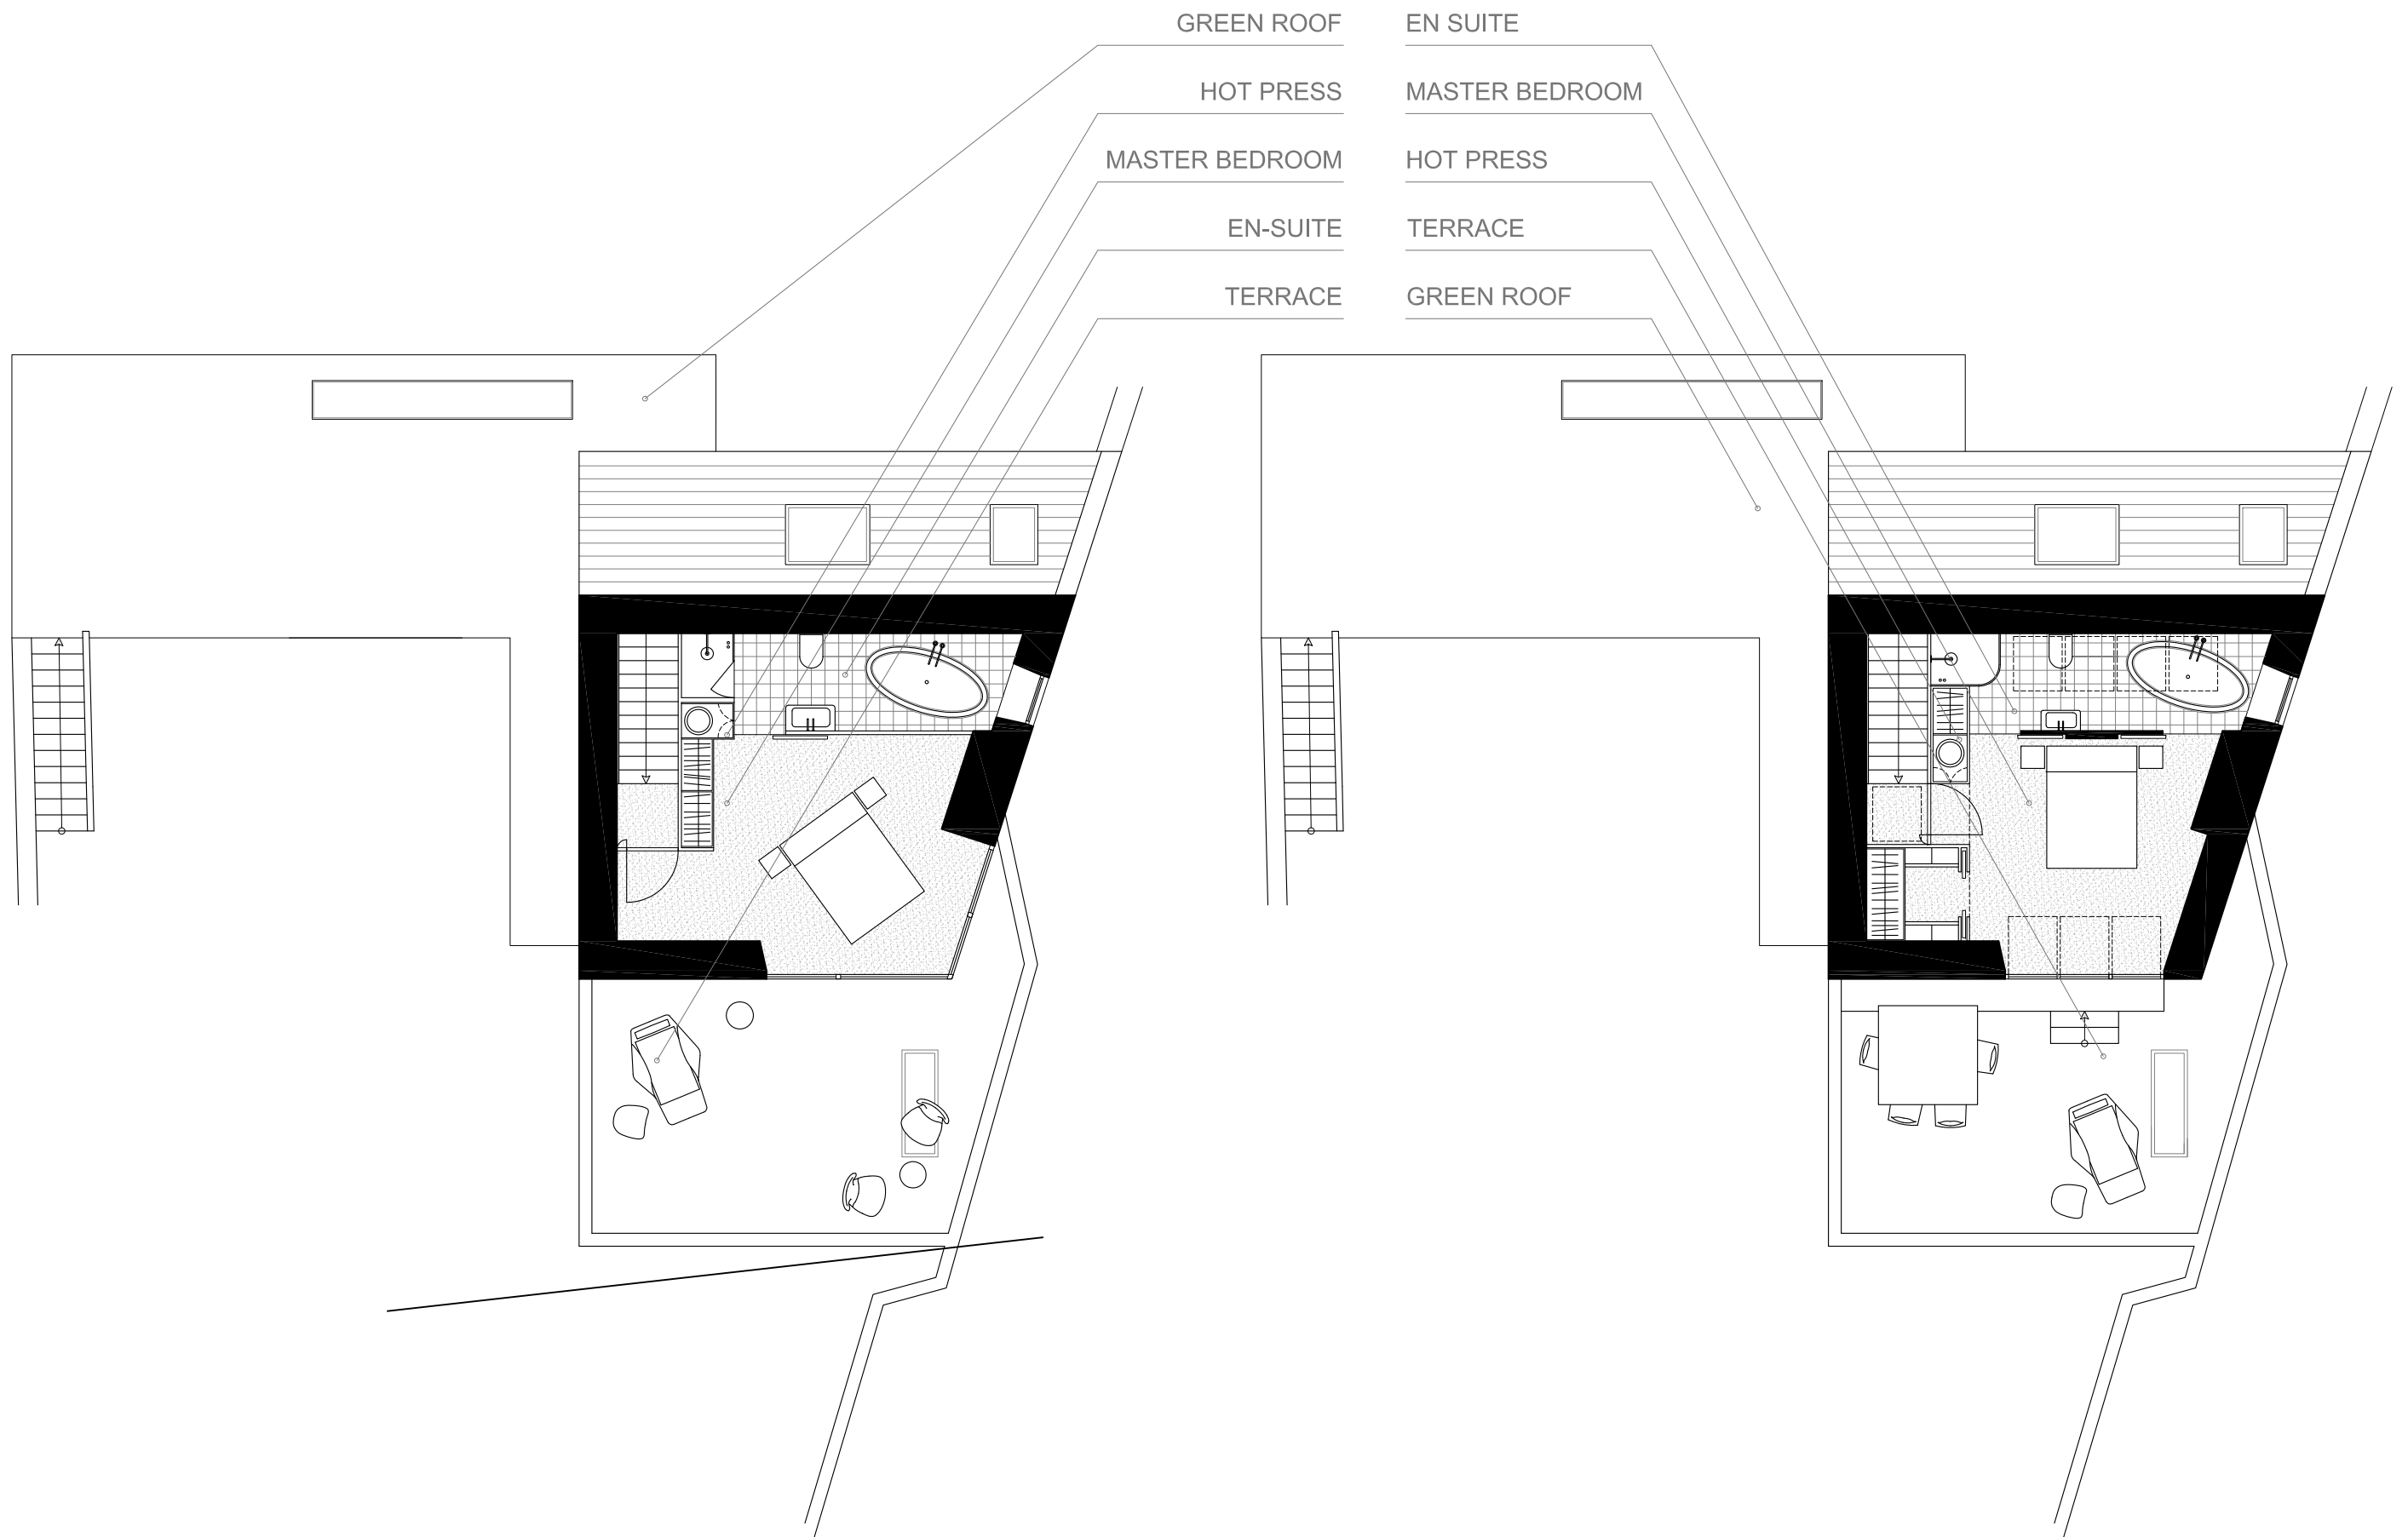

FIRST FLOOR PLAN


SKETCH SCHEME 3 FOR NO. 1 DARTRY COTTAGE

Eoghan Hoare 23.01.2012



SCALE 1:100




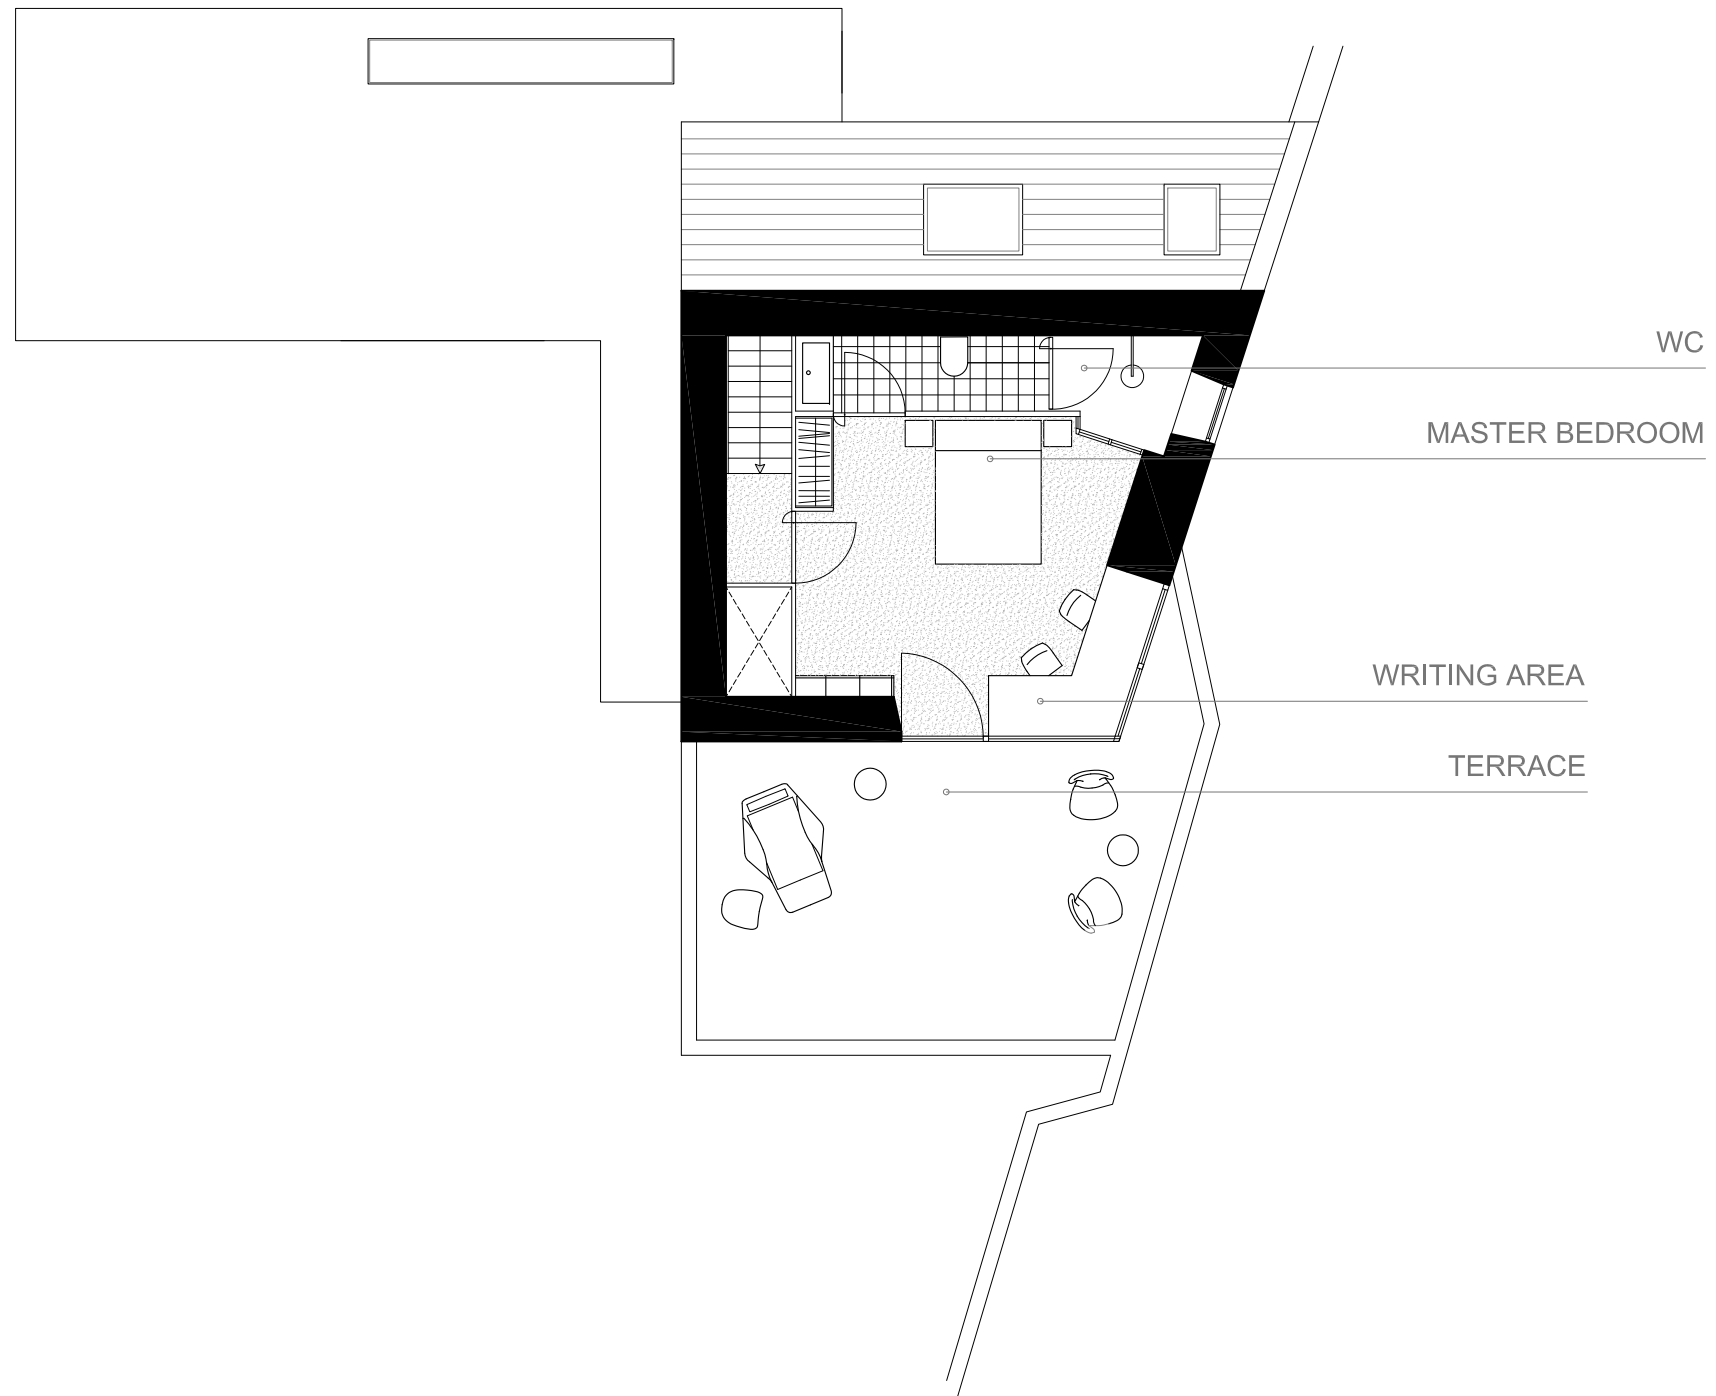

FIRST FLOOR PLAN

SKETCH SCHEME 1 FOR NO. 1 DARTRY COTTAGE

Eoghan Hoare 03.01.2012

 

SCALE 1:100





SECTION BB




SECTION AA

SKETCH SCHEME 3 FOR NO. 1 DARTRY COTTAGE


Eoghan Hoare 23.01.2012

SCALE 1:100



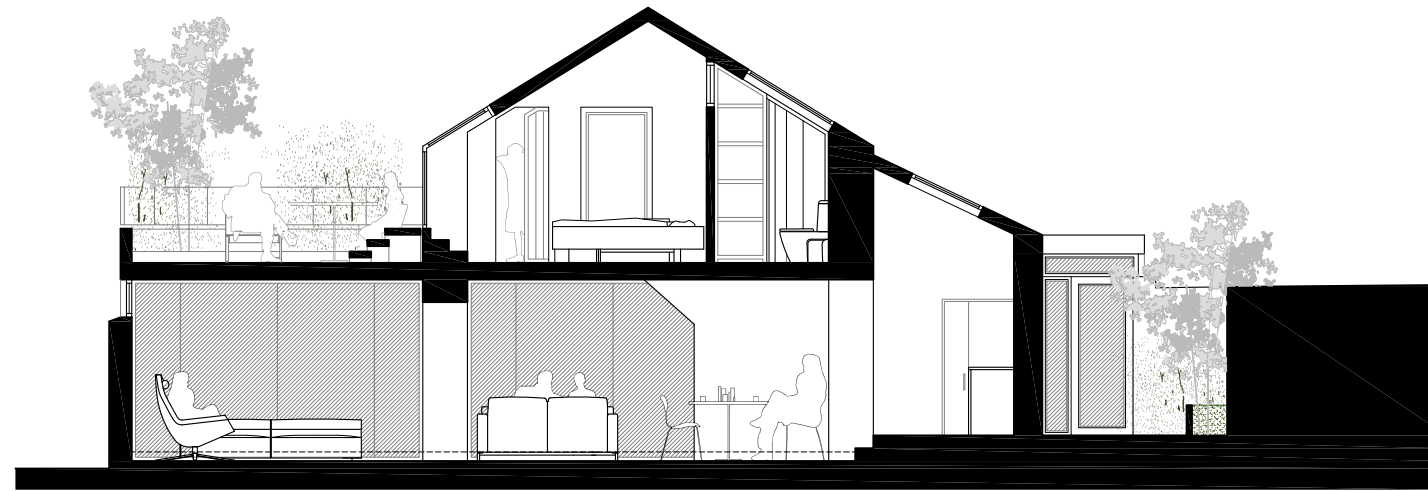

SECTION DD

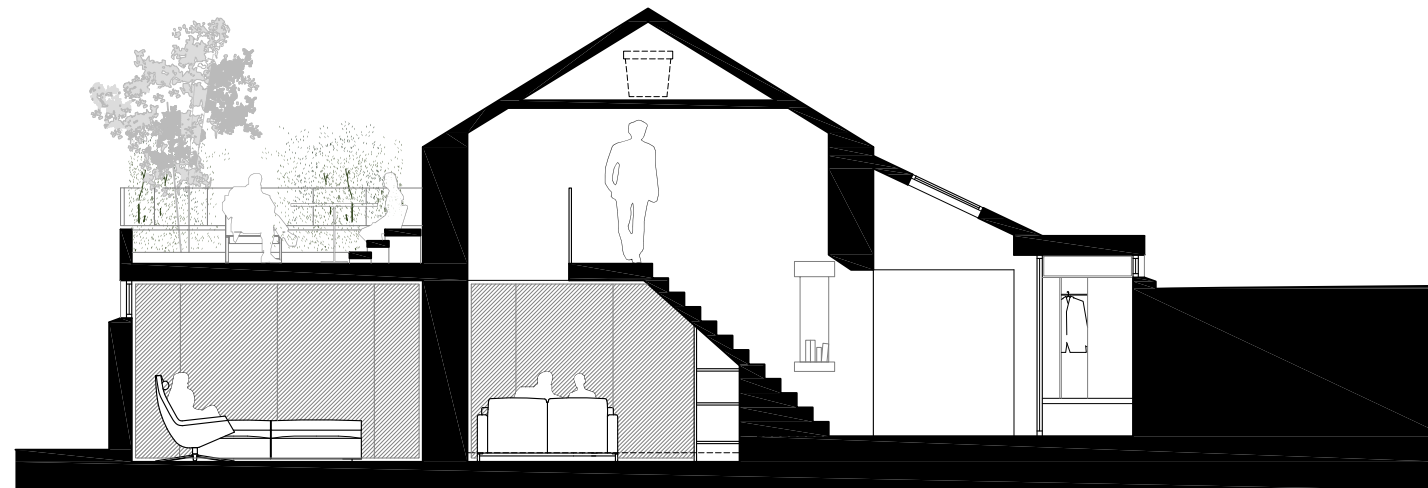

SECTION CC

SKETCH SCHEME 3 FOR NO. 1 DARTRY COTTAGE

Eoghan Hoare 23.01.2012

SCALE 1:100

