



BEDROOM

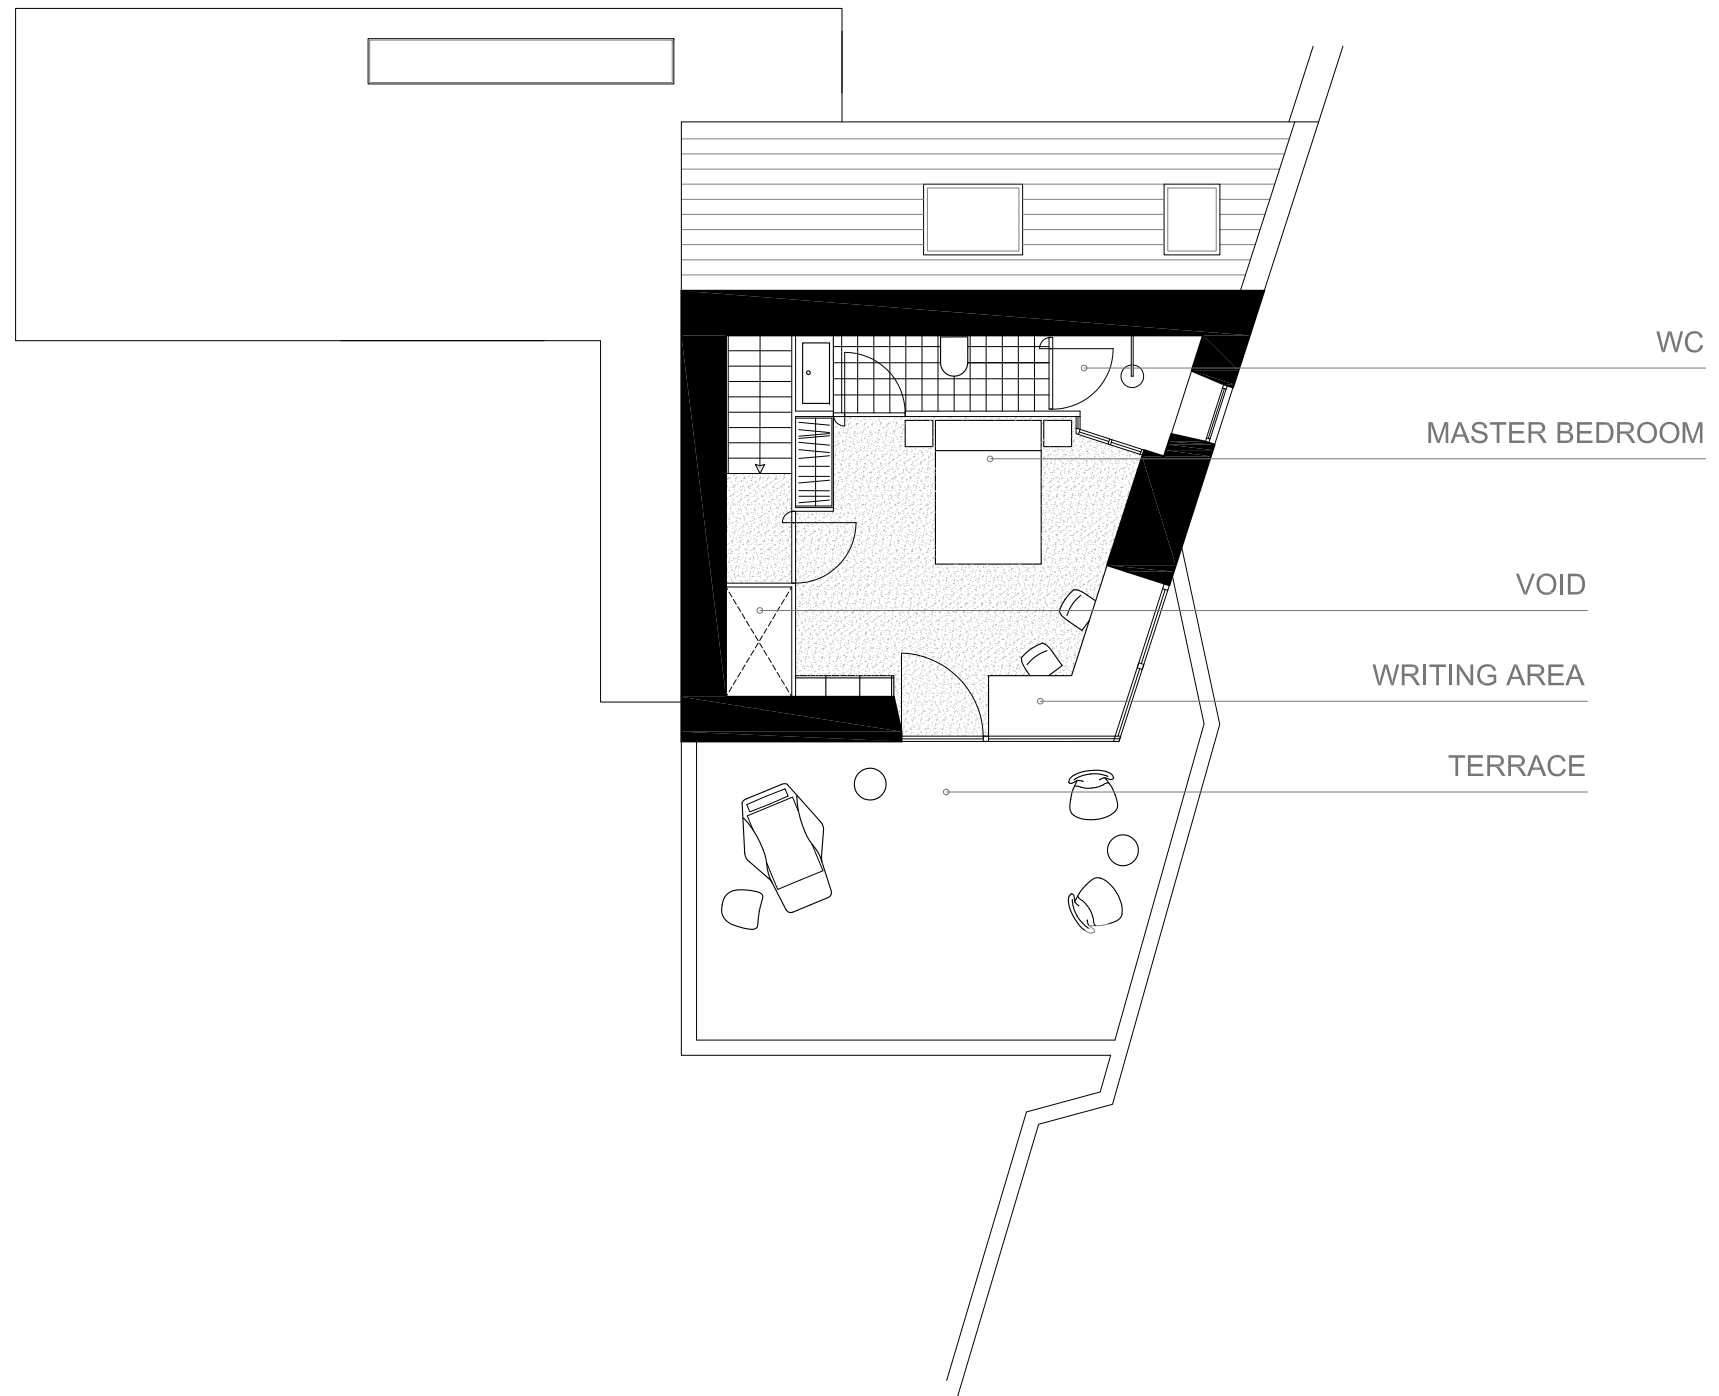

FIRST FLOOR PLAN

SKETCH SCHEME 2 FOR NO. 1 DARTRY COTTAGE

Eoghan Hoare 03.01.2012

 

SCALE 1:100

