




EXISTING ROOF PLAN  
SCALE 1:100  
NOTE: BUILDING TO BE DEMOLISHED, STONE TO BE RETAINED AND REUSED

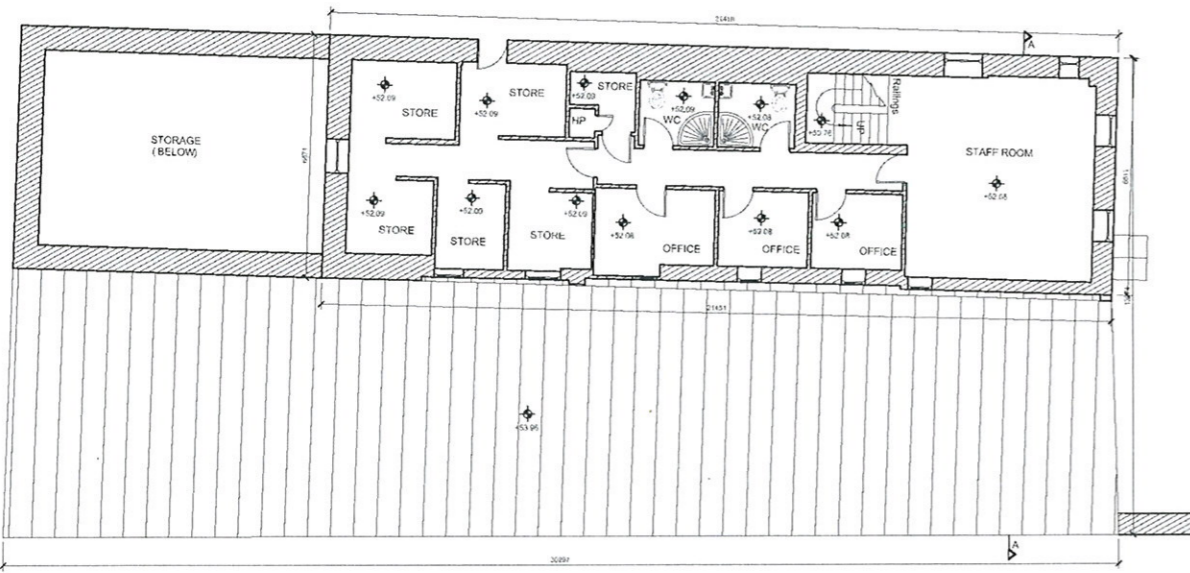


EXISTING FIRST FLOOR PLAN  
SCALE 1:100  
NOTE: BUILDING TO BE DEMOLISHED, STONE TO BE RETAINED AND REUSED

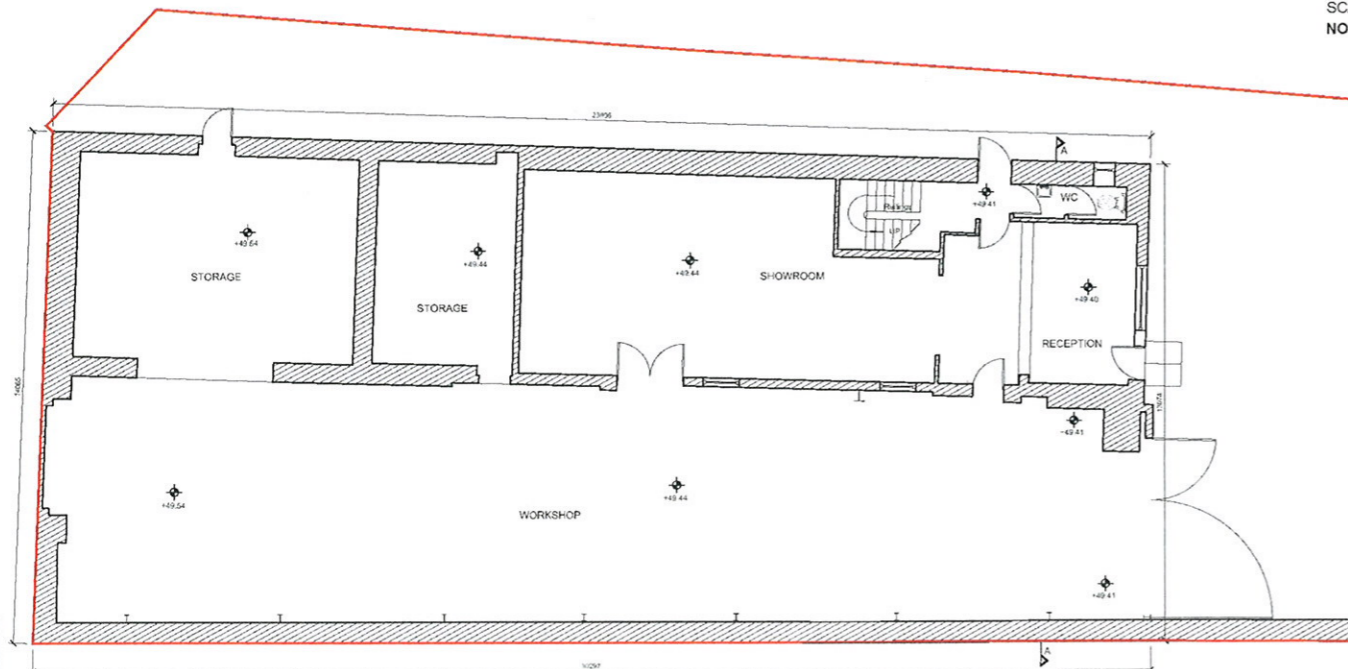


EXISTING GROUND FLOOR PLAN  
SCALE 1:100  
NOTE: BUILDING TO BE DEMOLISHED, STONE TO BE RETAINED AND REUSED

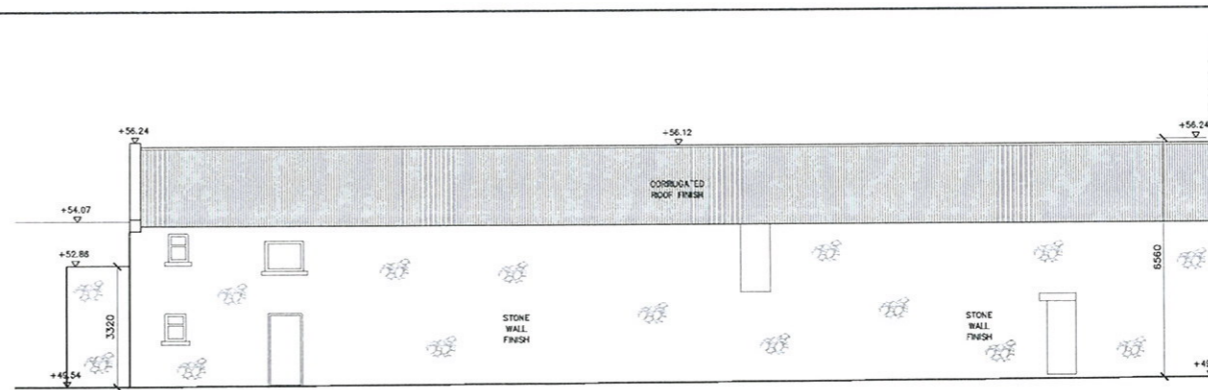


EXISTING FRONT ELEVATION (NORTH)  
SCALE 1:100  
NOTE: BUILDING TO BE DEMOLISHED, STONE TO BE RETAINED AND REUSED

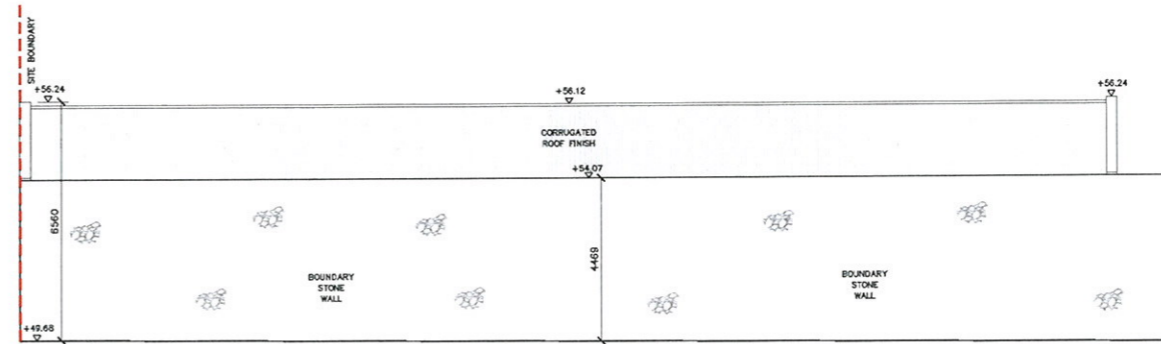


EXISTING REAR ELEVATION (SOUTH)  
SCALE 1:100  
NOTE: BUILDING TO BE DEMOLISHED, STONE TO BE RETAINED AND REUSED

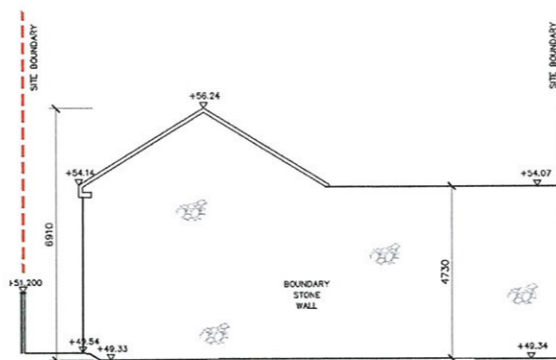

EXISTING SIDE ELEVATION (EAST)  
SCALE 1:100  
NOTE: BUILDING TO BE DEMOLISHED, STONE TO BE RETAINED AND REUSED

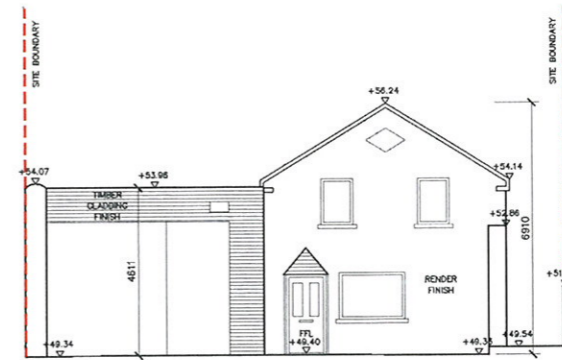

EXISTING SIDE ELEVATION (WEST)  
SCALE 1:100  
NOTE: BUILDING TO BE DEMOLISHED, STONE TO BE RETAINED AND REUSED

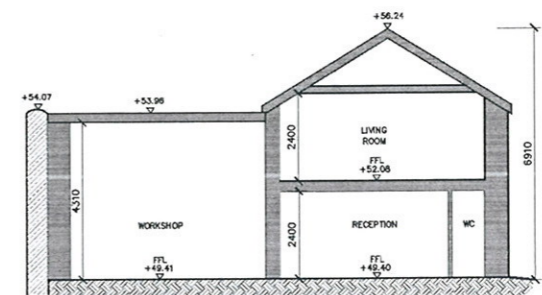

EXISTING SECTION A-A  
SCALE 1:100  
NOTE: BUILDING TO BE DEMOLISHED, STONE TO BE RETAINED AND REUSED

This drawing is the property of PA Architects and shall not be used, reproduced or disclosed to a third party without the prior written permission of PA Architects and shall be returned on request. No dimensions are to be scaled from this drawing. Copyright reserved 2018.

NOTES:

SCHEDULE OF AREAS: BUILDING TO BE DEMOLISHED

GROUND FLOOR PLAN: 355m<sup>2</sup>  
FIRST FLOOR PLAN: 109.5m<sup>2</sup>  
TOTAL FLOOR AREA: 464.5m<sup>2</sup>

SITE BOUNDARY: ———

SURVEY CARRIED OUT BY:



Head Office: 100-102, 104, 106,1000.

REV	DESCRIPTION	DATE	DRN	CHK	SIGNED

PA  
architects

SUITE 141  
THE CAPEL BUILDING  
MARY'S ABBEY  
DUBLIN 7

PH: 01-928 0332  
E: INFO@PAARCHITECTS.IE  
WEB: WWW.PAARCHITECTS.IE

REGISTERED ARCHITECTS  
MEMBER OF THE RIAI

Project: PROPOSED INFILL HOUSING SCHEME  
MANOR AVENUE, WAINSFORT GROVE, D6

Title: EXISTING GROUND, FIRST & ROOF PLAN &  
EXISTING ELEVATIONS & SECTION A-A

Dwg No: 17-30-PA-0100  
Date: SEPT 2018

Drn by: GMN/RM / PA  
Scale: 1:100 @A1  
Rev: /

Client: MR.MICHAEL SCHUTZ