
Notes.

Figured dimensions only to be taken from this drawing. All dimensions to be checked on site. Agents to be informed immediately of any discrepancies before work proceeds.

Planning Permission Drawings Only. Not suitable for construction purposes.

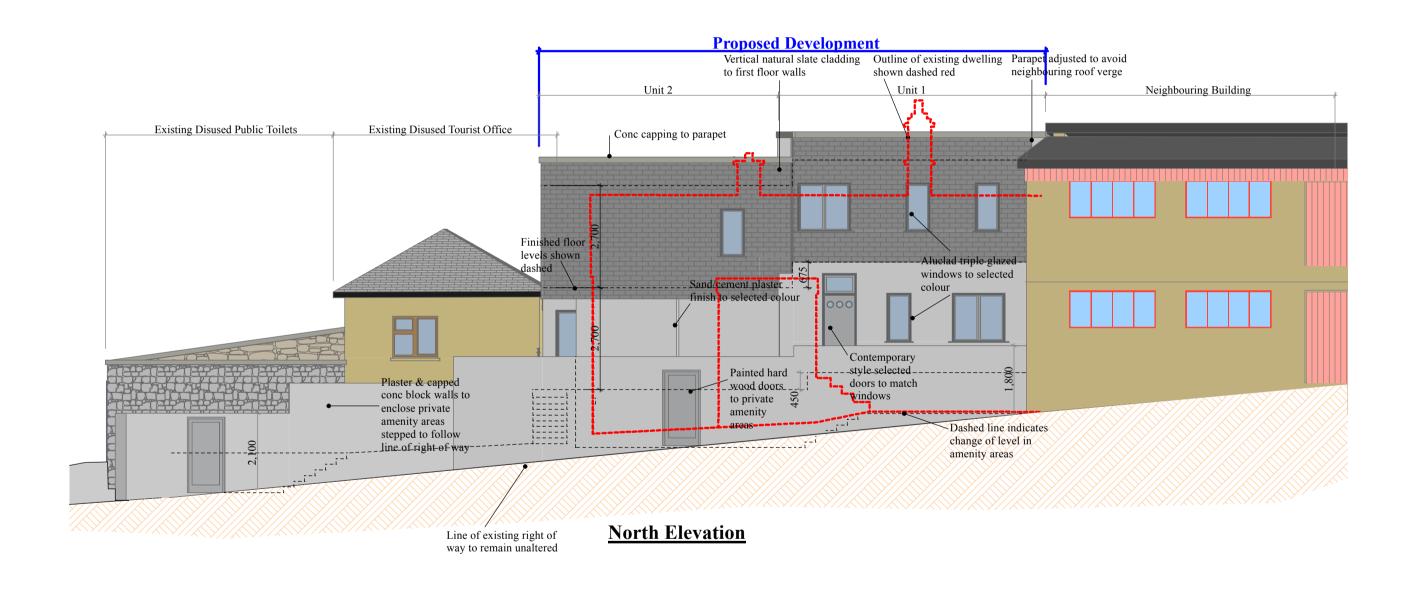

Ref No. - 14/600268-Add Info

Drawn: V.Murray
Date: 18 March 2015
Scale: 1:100
Checked: V. Murray
Drg No.: 7

North Elevation
Proposed Townhouses at Ardmore,
Co. Waterford for Pat & Mary Whyte

Vincent Murray Architectural Designs

Ballythomas, Rathgormack, Carrick-on-Suir, Co. Waterford. Tel: 051-646841 Mob. 087-9969403 email: vinnymhome@eircom.net web: www.vincentmurray.ie