


ALL DIMENSIONS TO BE CHECKED ON SITE.  
DO NOT SCALE FROM THIS DRAWING.

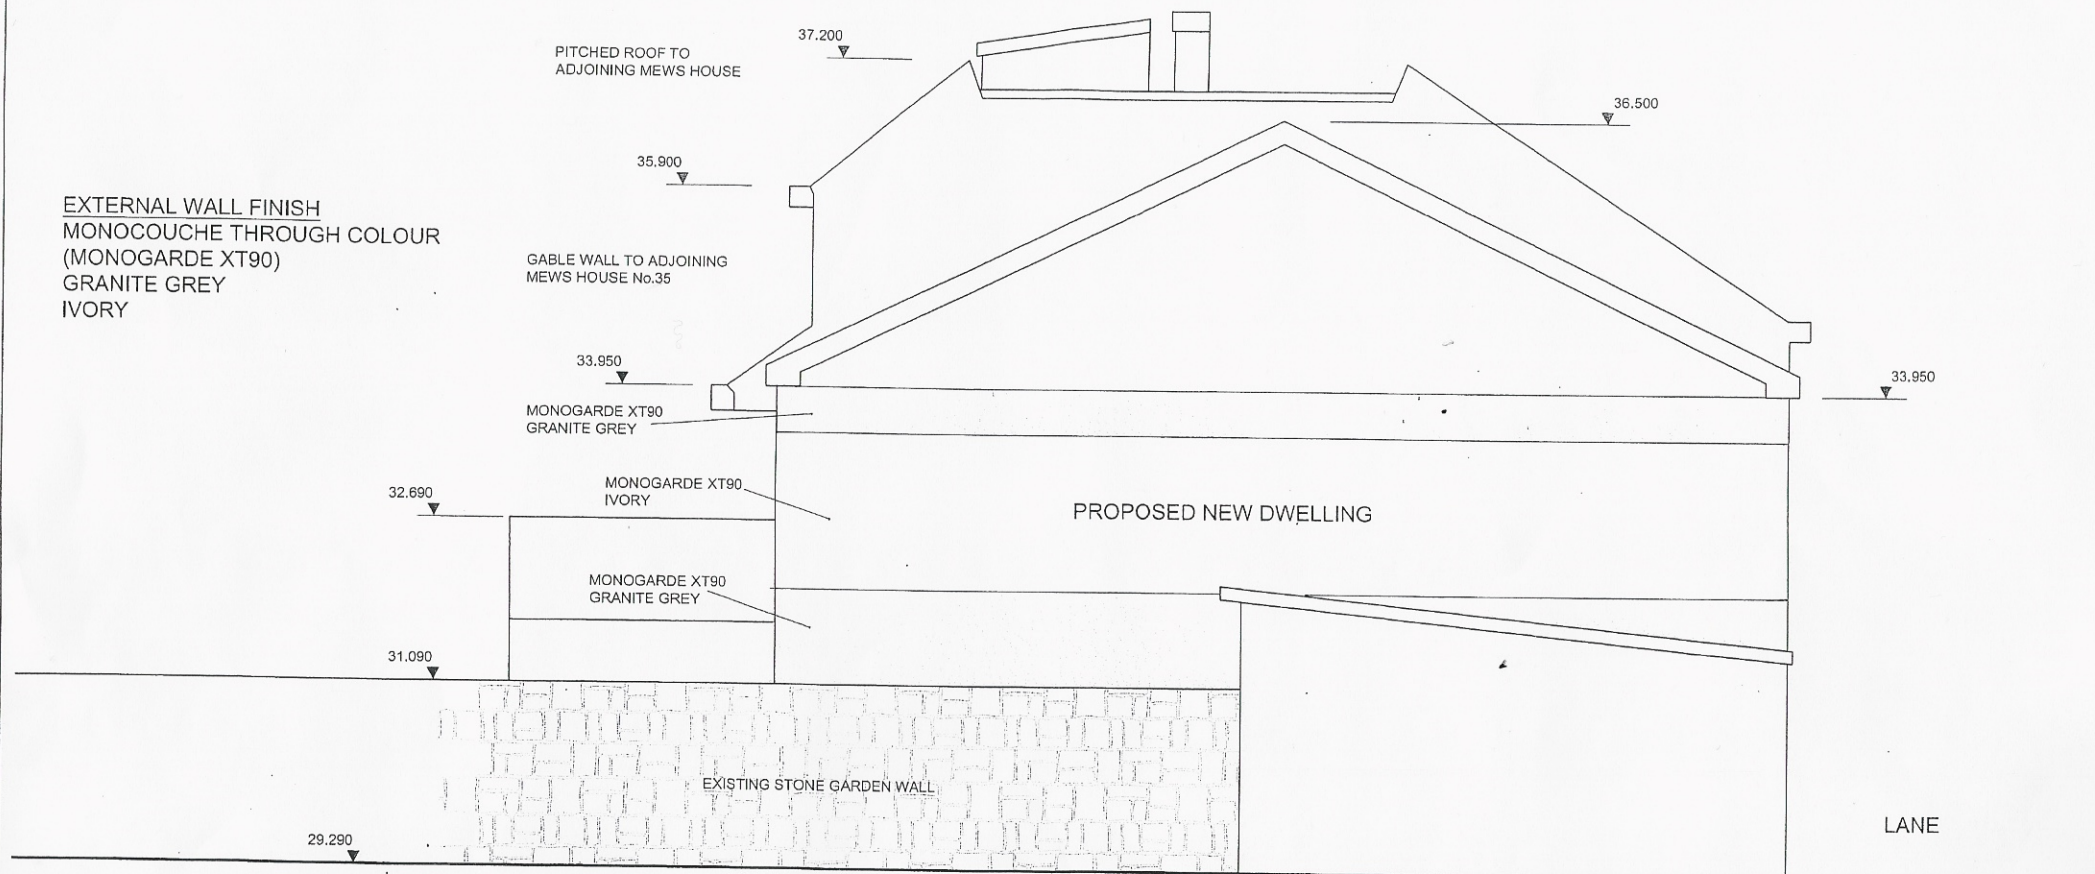

PROJECT TITLE

PROPOSED DWELLING AT No.33A MONTPELIER LANE, MONKSTOWN, DUBLIN.

DRAWING TITLE

PROPOSED WEST ELEVATION

CLIENT

MICHAEL COLLINS

**bgda**  
Architects

Amberwood Studio  
Washington Lane  
Dublin 14  
Ireland  
Tel: 01-493 0291 / 2  
Fax: 01-493 0292

P2	17.7.17	FURTHER INFORMATION	E.C.	V.B.
P1	20.4.17	ISSUED FOR PLANNING	E.C.	V.B.
REV	DATE	DESCRIPTION	BY	APPR
SCALE @ A3		DATE	DRAWING No.	REV.
1:50		APR. 2017	1704/302	P2