

EXISTING GROUND FLOOR PLAN
Scale 1:50

EXISTING GROUND FLOOR AREA: 118 SQ M / 1270 SQ FT
 EXISTING FIRST FLOOR AREA: 69 SQ M / 743 SQ FT
 TOTAL EXISTING FLOOR AREA: 187 SQ M / 2013 SQ FT

NOTE: ALL FURNITURE IS OF NOTIONAL SIZING AND SHOULD NOT BE TAKEN AS ACCURATE REPRESENTATION

MARK HENNESSY DESIGN


ARCHITECTURAL DESIGN & PLANNING SERVICES
 Tel: 095 1647183 Email: markhennessy@gmail.com

Drawing Title: EXISTING GROUND FLOOR PLAN

Client: SHANE BEARY

Project Title: Internal House Survey of Property Located At Briarfield, Gallogue, Clonlara, Co. Clare

No.	Date	REVISIONS Description

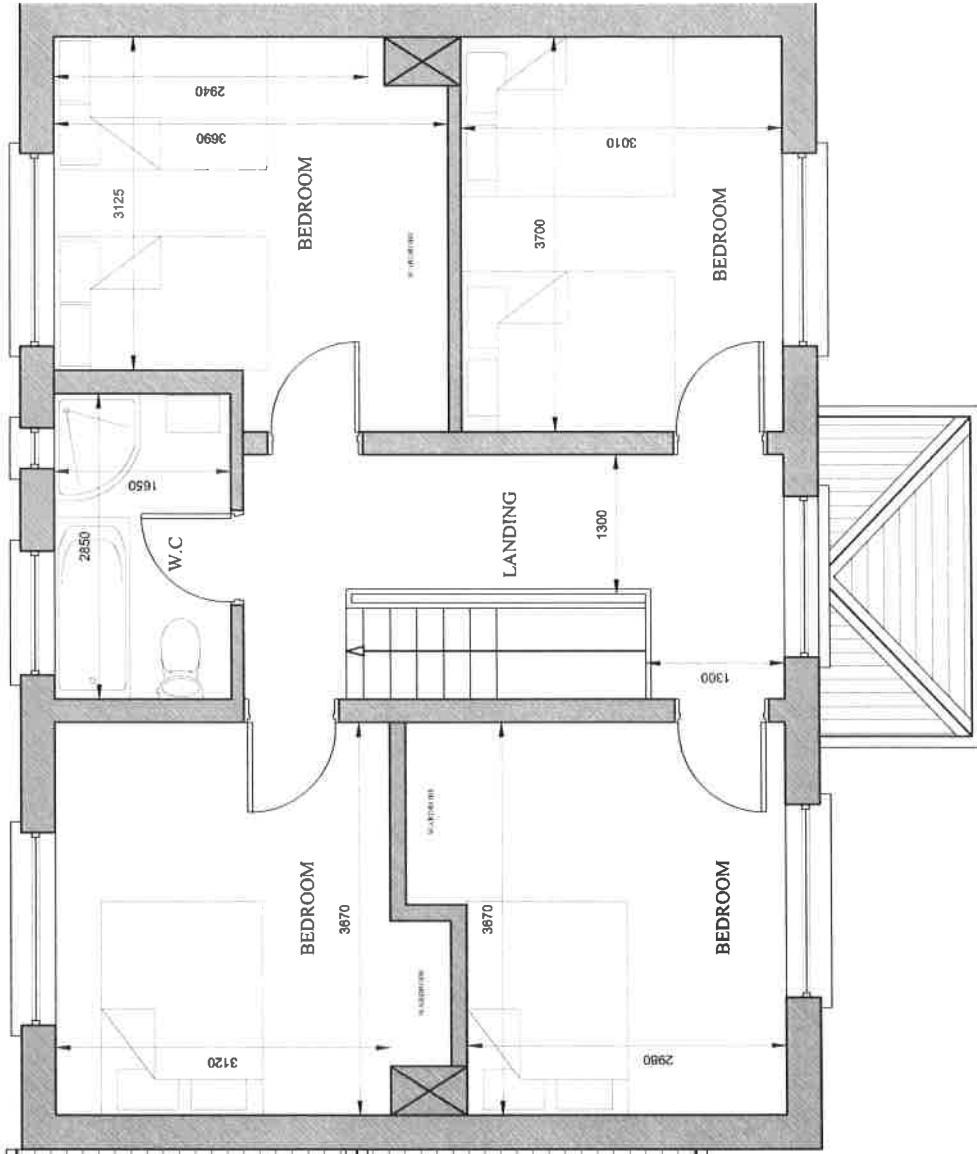

EXISTING FIRST FLOOR PLAN
Scale 1:50

EXISTING GROUND FLOOR AREA: 118 SQ M / 1270 SQ FT
EXISTING FIRST FLOOR AREA: 69 SQ M / 743 SQ FT
TOTAL EXISTING FLOOR AREA: 187 SQ M / 2013 SQ FT

NOTE: ALL FURNITURE IS OF NOTIONAL SIZING AND SHOULD NOT BE TAKEN AS ACCURATE REPRESENTATION

MARK HENNESSY DESIGN

ARCHITECTURAL DESIGN & PLANNING SERVICES
Tel: 085 1167110 Email: markhennessy@gmail.com

Drawing Title: EXISTING FIRST FLOOR PLAN

Client: SHANE BEARY

Project Title: Internal House Survey of Property Located At Briarfield, Gillogue, Clonlara, Co. Clare

REVISIONS	
Nb.	Date

7/2/2017 B-17-02