


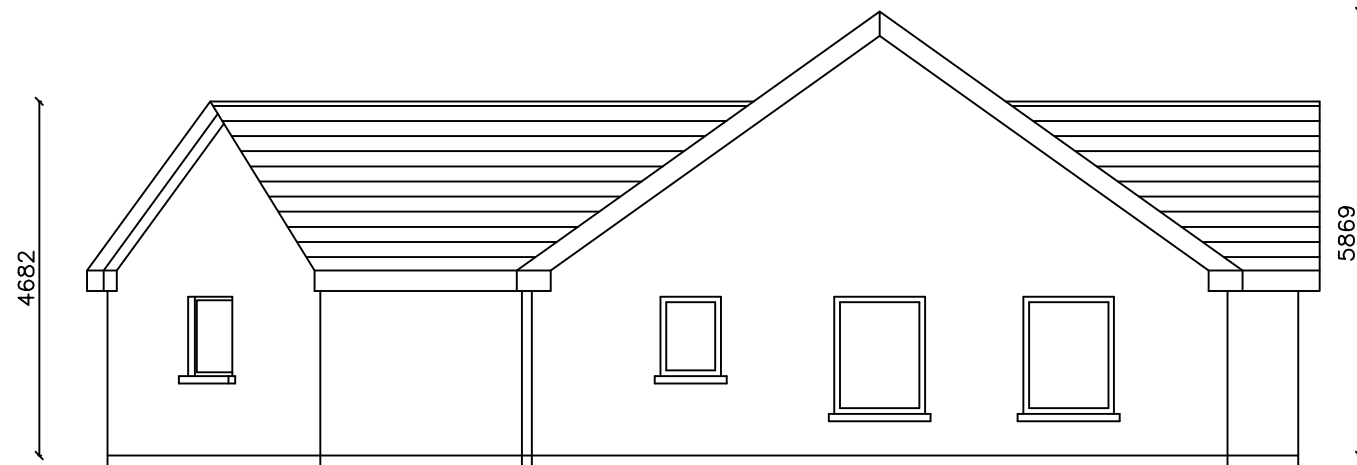

Front Elevation(South)



Side Elevation(Southeast)

•Michael Long Engineering Services

This document is issued for the party which commissioned it and for specific purposes connected with the captioned project only. It should not be relied upon by any other party or used for any other purpose. We accept no responsibility for the consequences of this document being relied upon by any other party, or being used for any purpose, or containing any error or omission which is due to an error or omission in data supplied to us by other parties.

Michael Long Engineering Services 087 7059822	Client: Michael Flahive	Title: ELEVATIONS (1 OF 2) Bromore West, Ballybunion, Co. Kerry		Drawn	M Long
				Drawing Number:	MF-A103 <small>PROJECT - TYPE - NUMBER</small>
				Scale: 1:100 (A3)	
		Rev	Date	Drawn	Description
A	03/10/2023	MLong	Issued for Planning	PLAN.	A.